


	AREA IN SQ.MT
PLOT AREA AS PER P LINE	57451.00
REQUIRED COMMON PLOT AREA	
8.00 % COMMON PLOT AREA FOR 20000 SQ MT. = 1600.00 SQ MT.	1600.00
5.00 % COMMON PLOT AREA FOR 37451.00 SQ MT. = 1872.55 SQ MT. + 1872.55	
TOTAL REQUIRED COMMON PLOT AREA	3472.55
PROVIDED COMMON PLOT AREA	3727.27
TOTAL AREA OF SUB PLOT	40302.67
TOTAL AREA OF INTERNAL ROADS	13421.06
TOTAL COMMON AREA (3727.27+13421.06)	17148.33
	29.84%

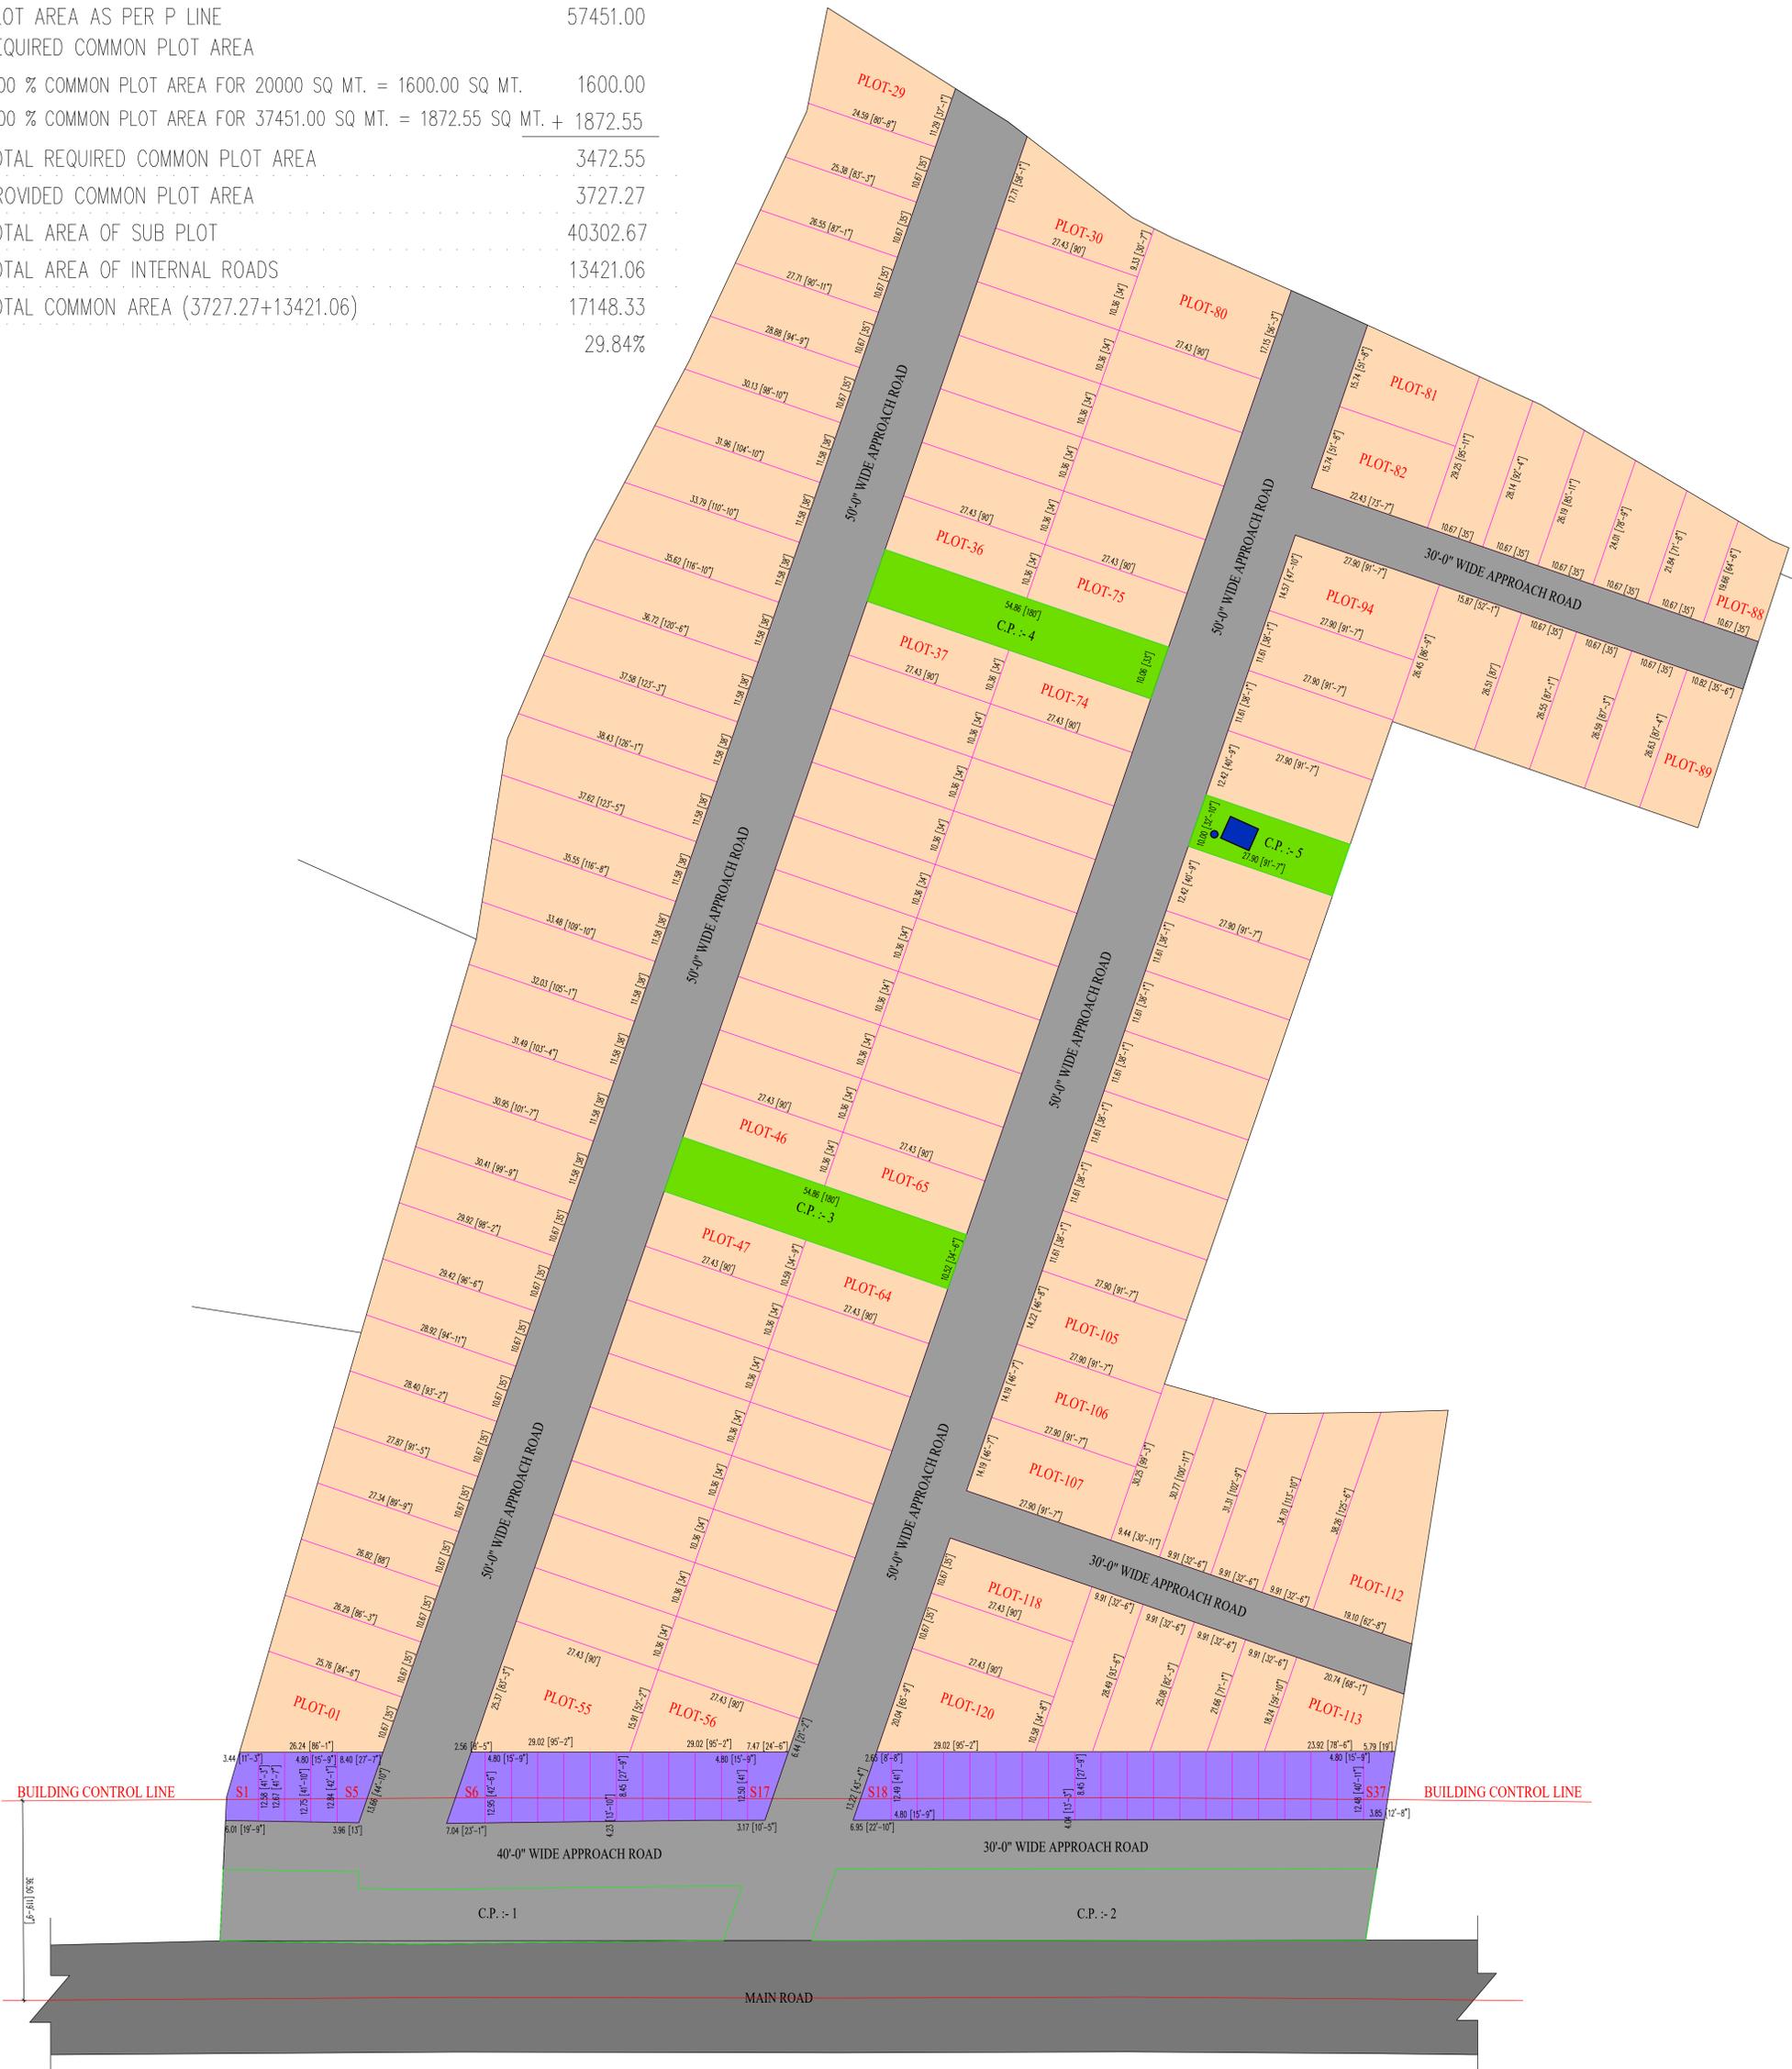

AMRUT H. PATEL


Mobile :- +91 98250 06842

E-mail :- amrutpatel303@gmail.com

Date :- 26 DEC. 2023

ALT-14

INDUSTRIAL PLOTTING SCHEME AT KADADRA

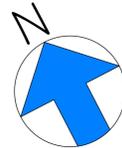

AMRUT PATEL & ASSOCIATES

ARCHITECT & CONSULTING ENGINEER

303, M.V. House, Nr. Namaskar Circle,
Opp. Hathesing's Wadi, O/s. Delhi Darwaja,
Shahibaug Road, Ahmedabad-380004.