



First Floor Plan

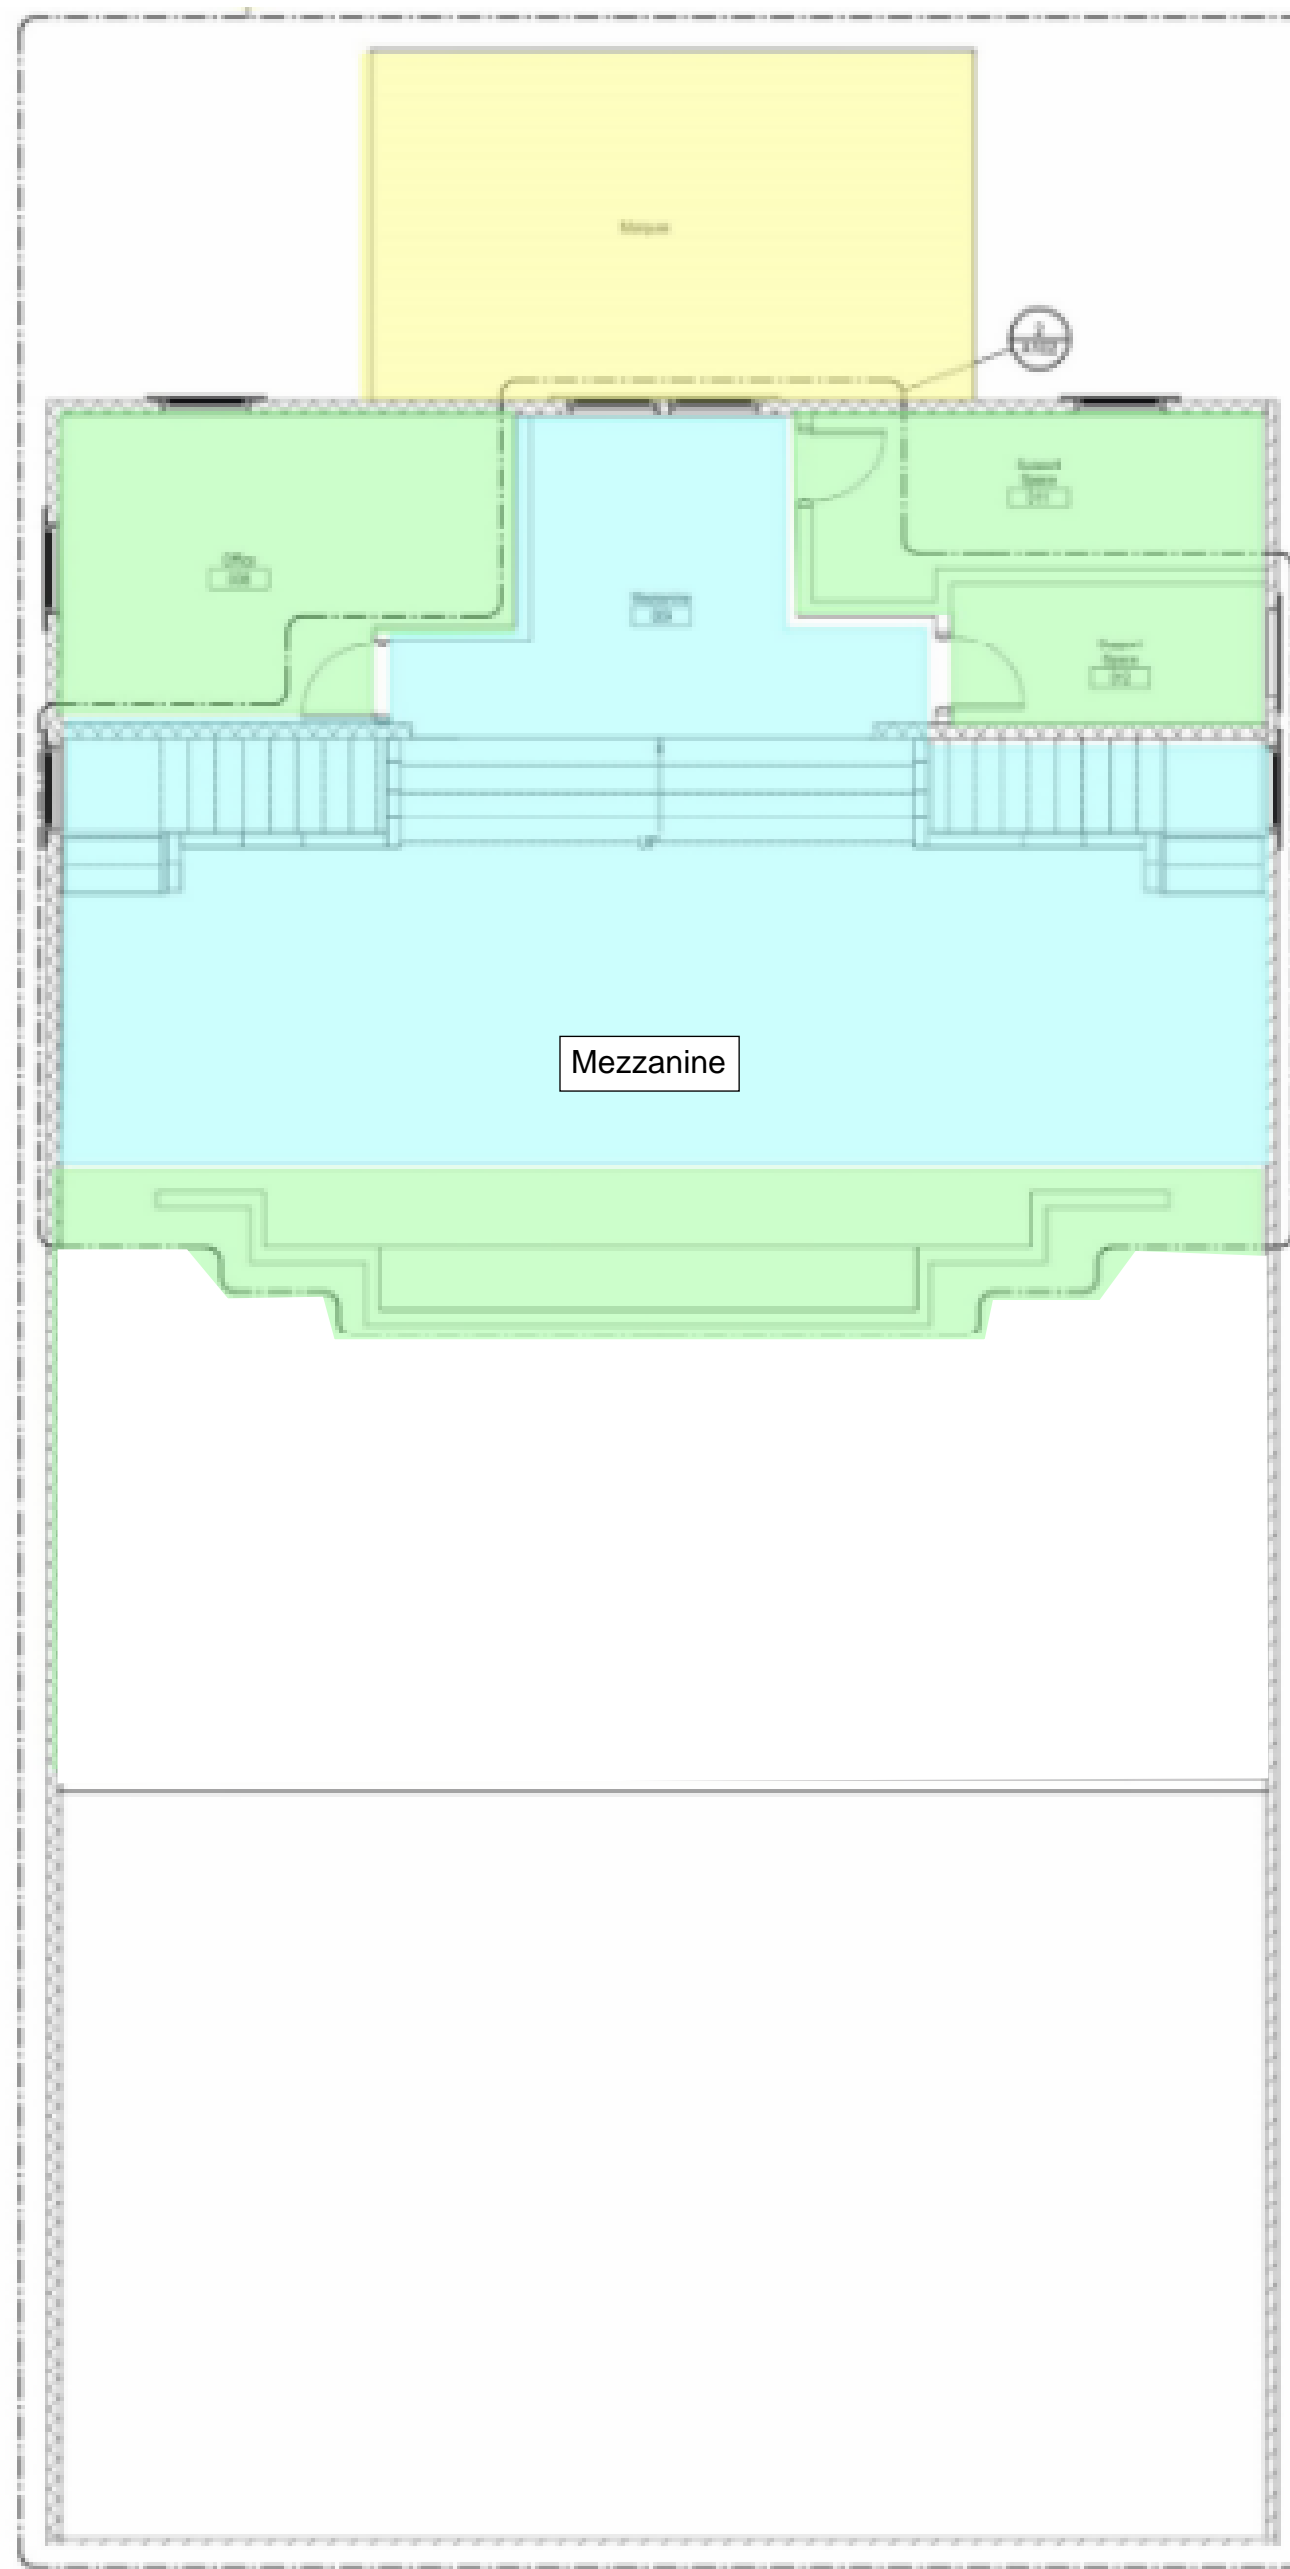

Mezzanine Floor Plan

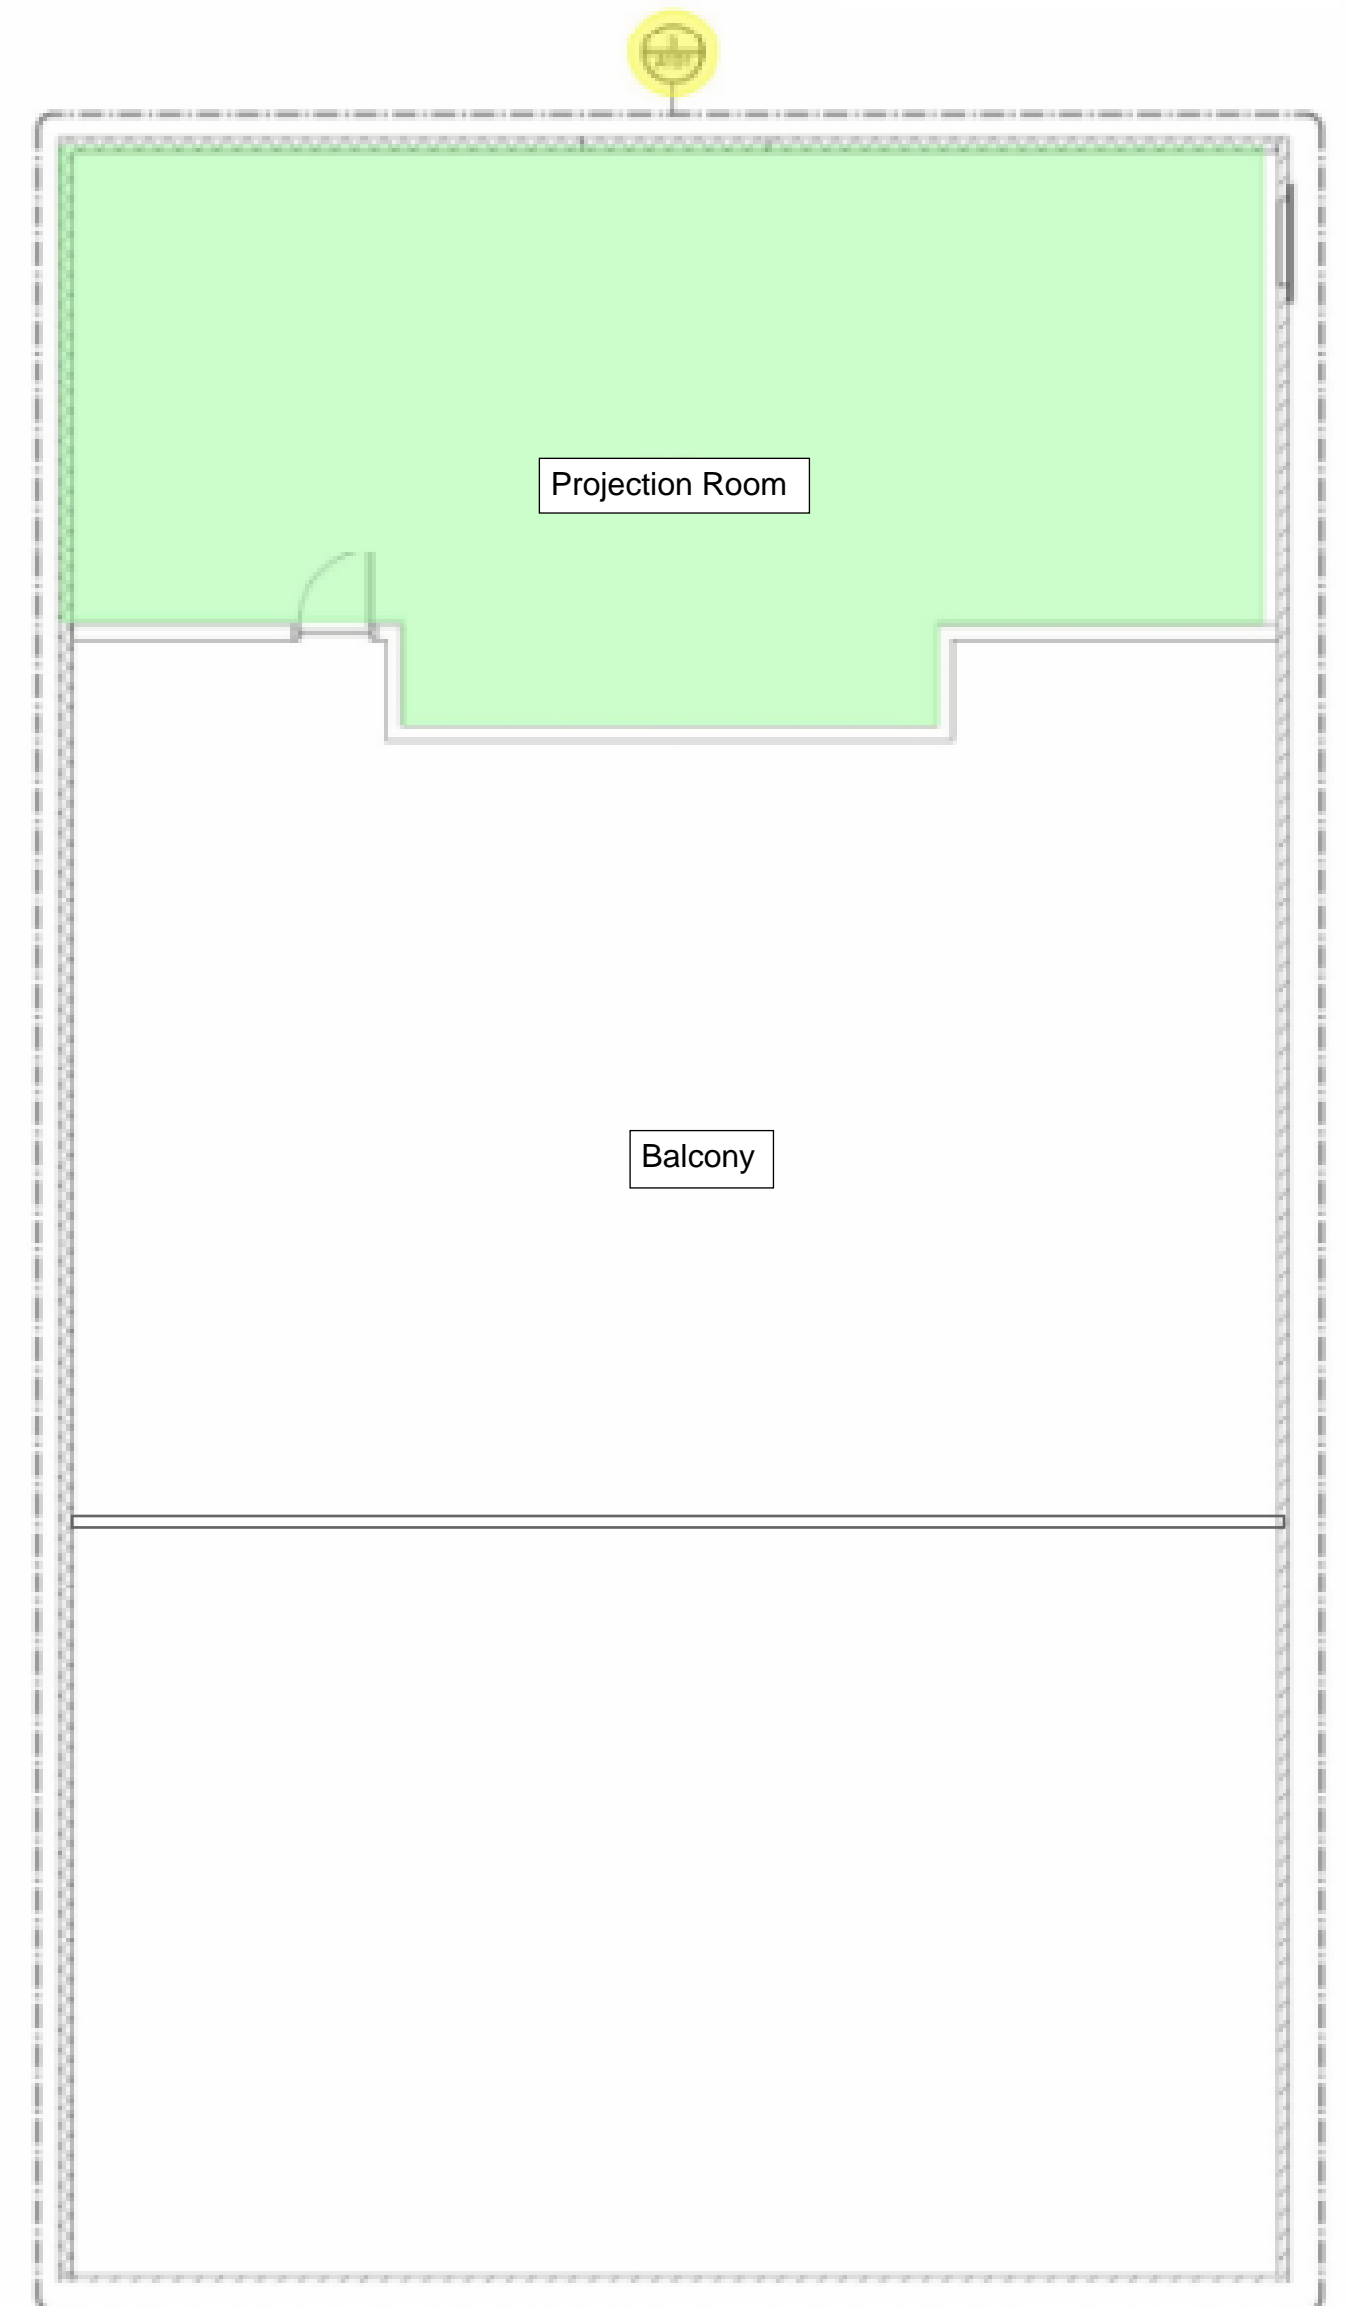


Balcony Floor Plan

- PHASE 1
- PHASE 2
- PHASE 3


ATTACHMENT A
1 OF 4



Existing Floor Plans

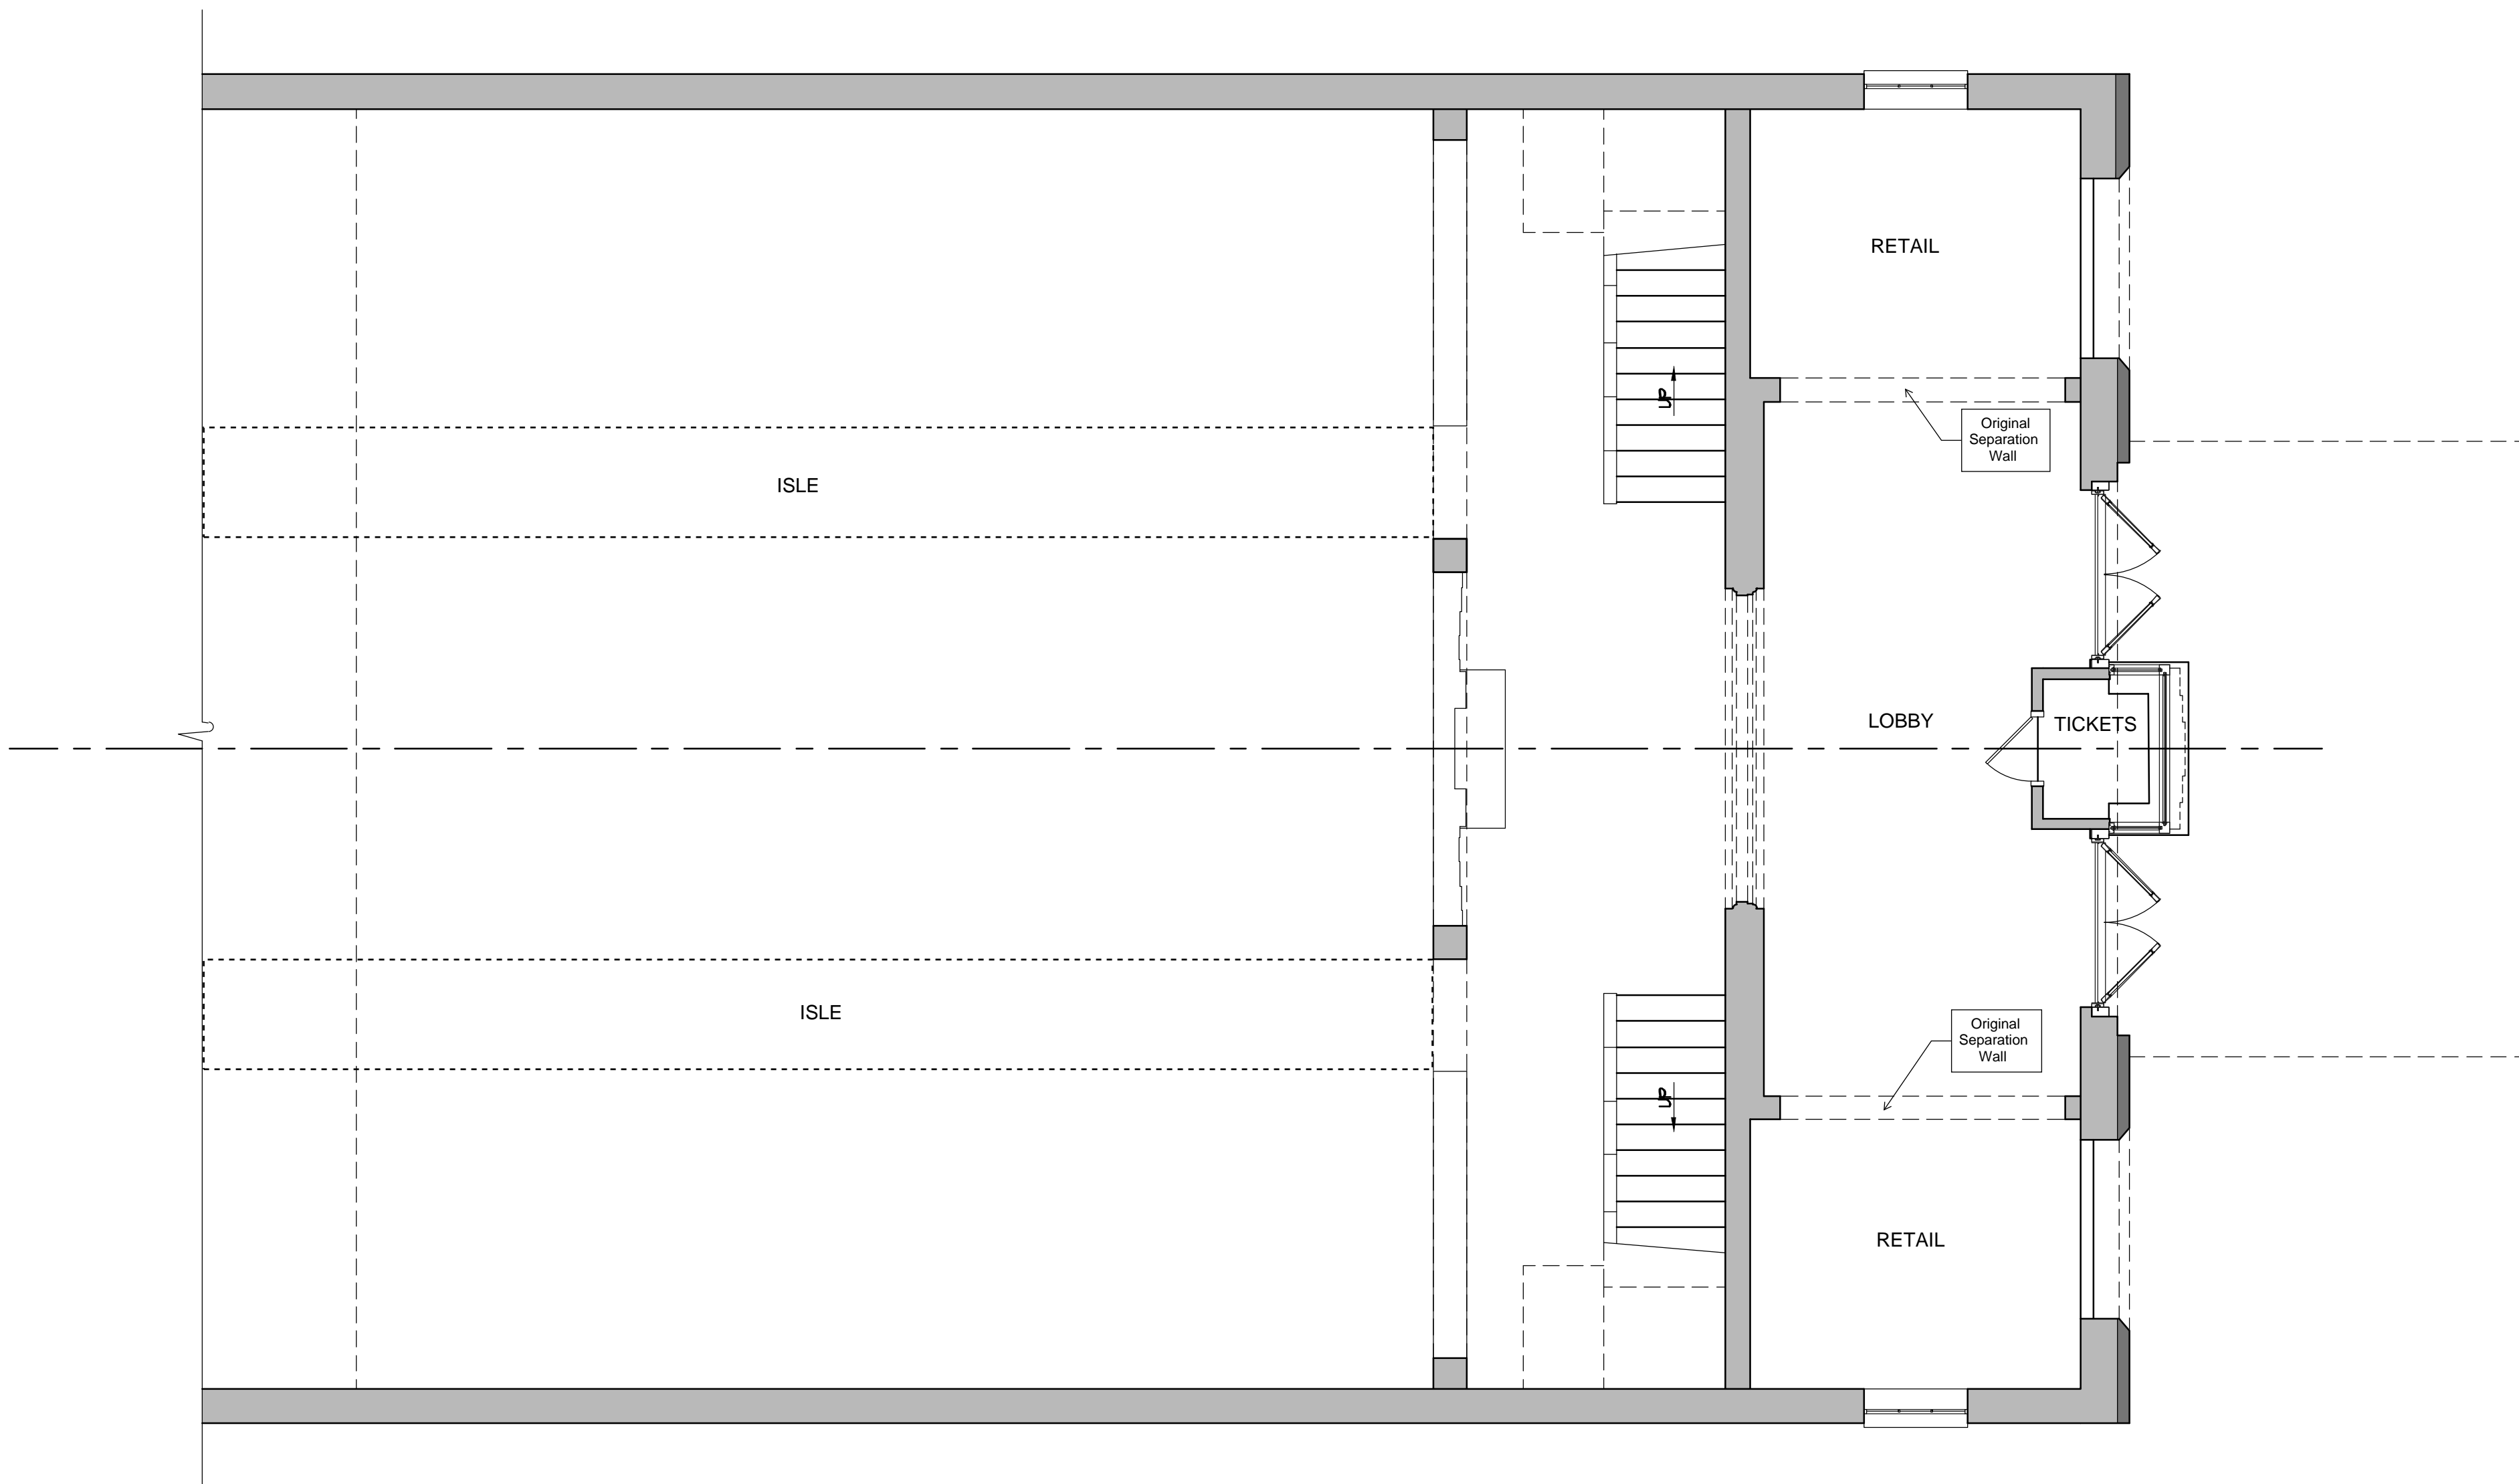


1st Floor Existing Plan

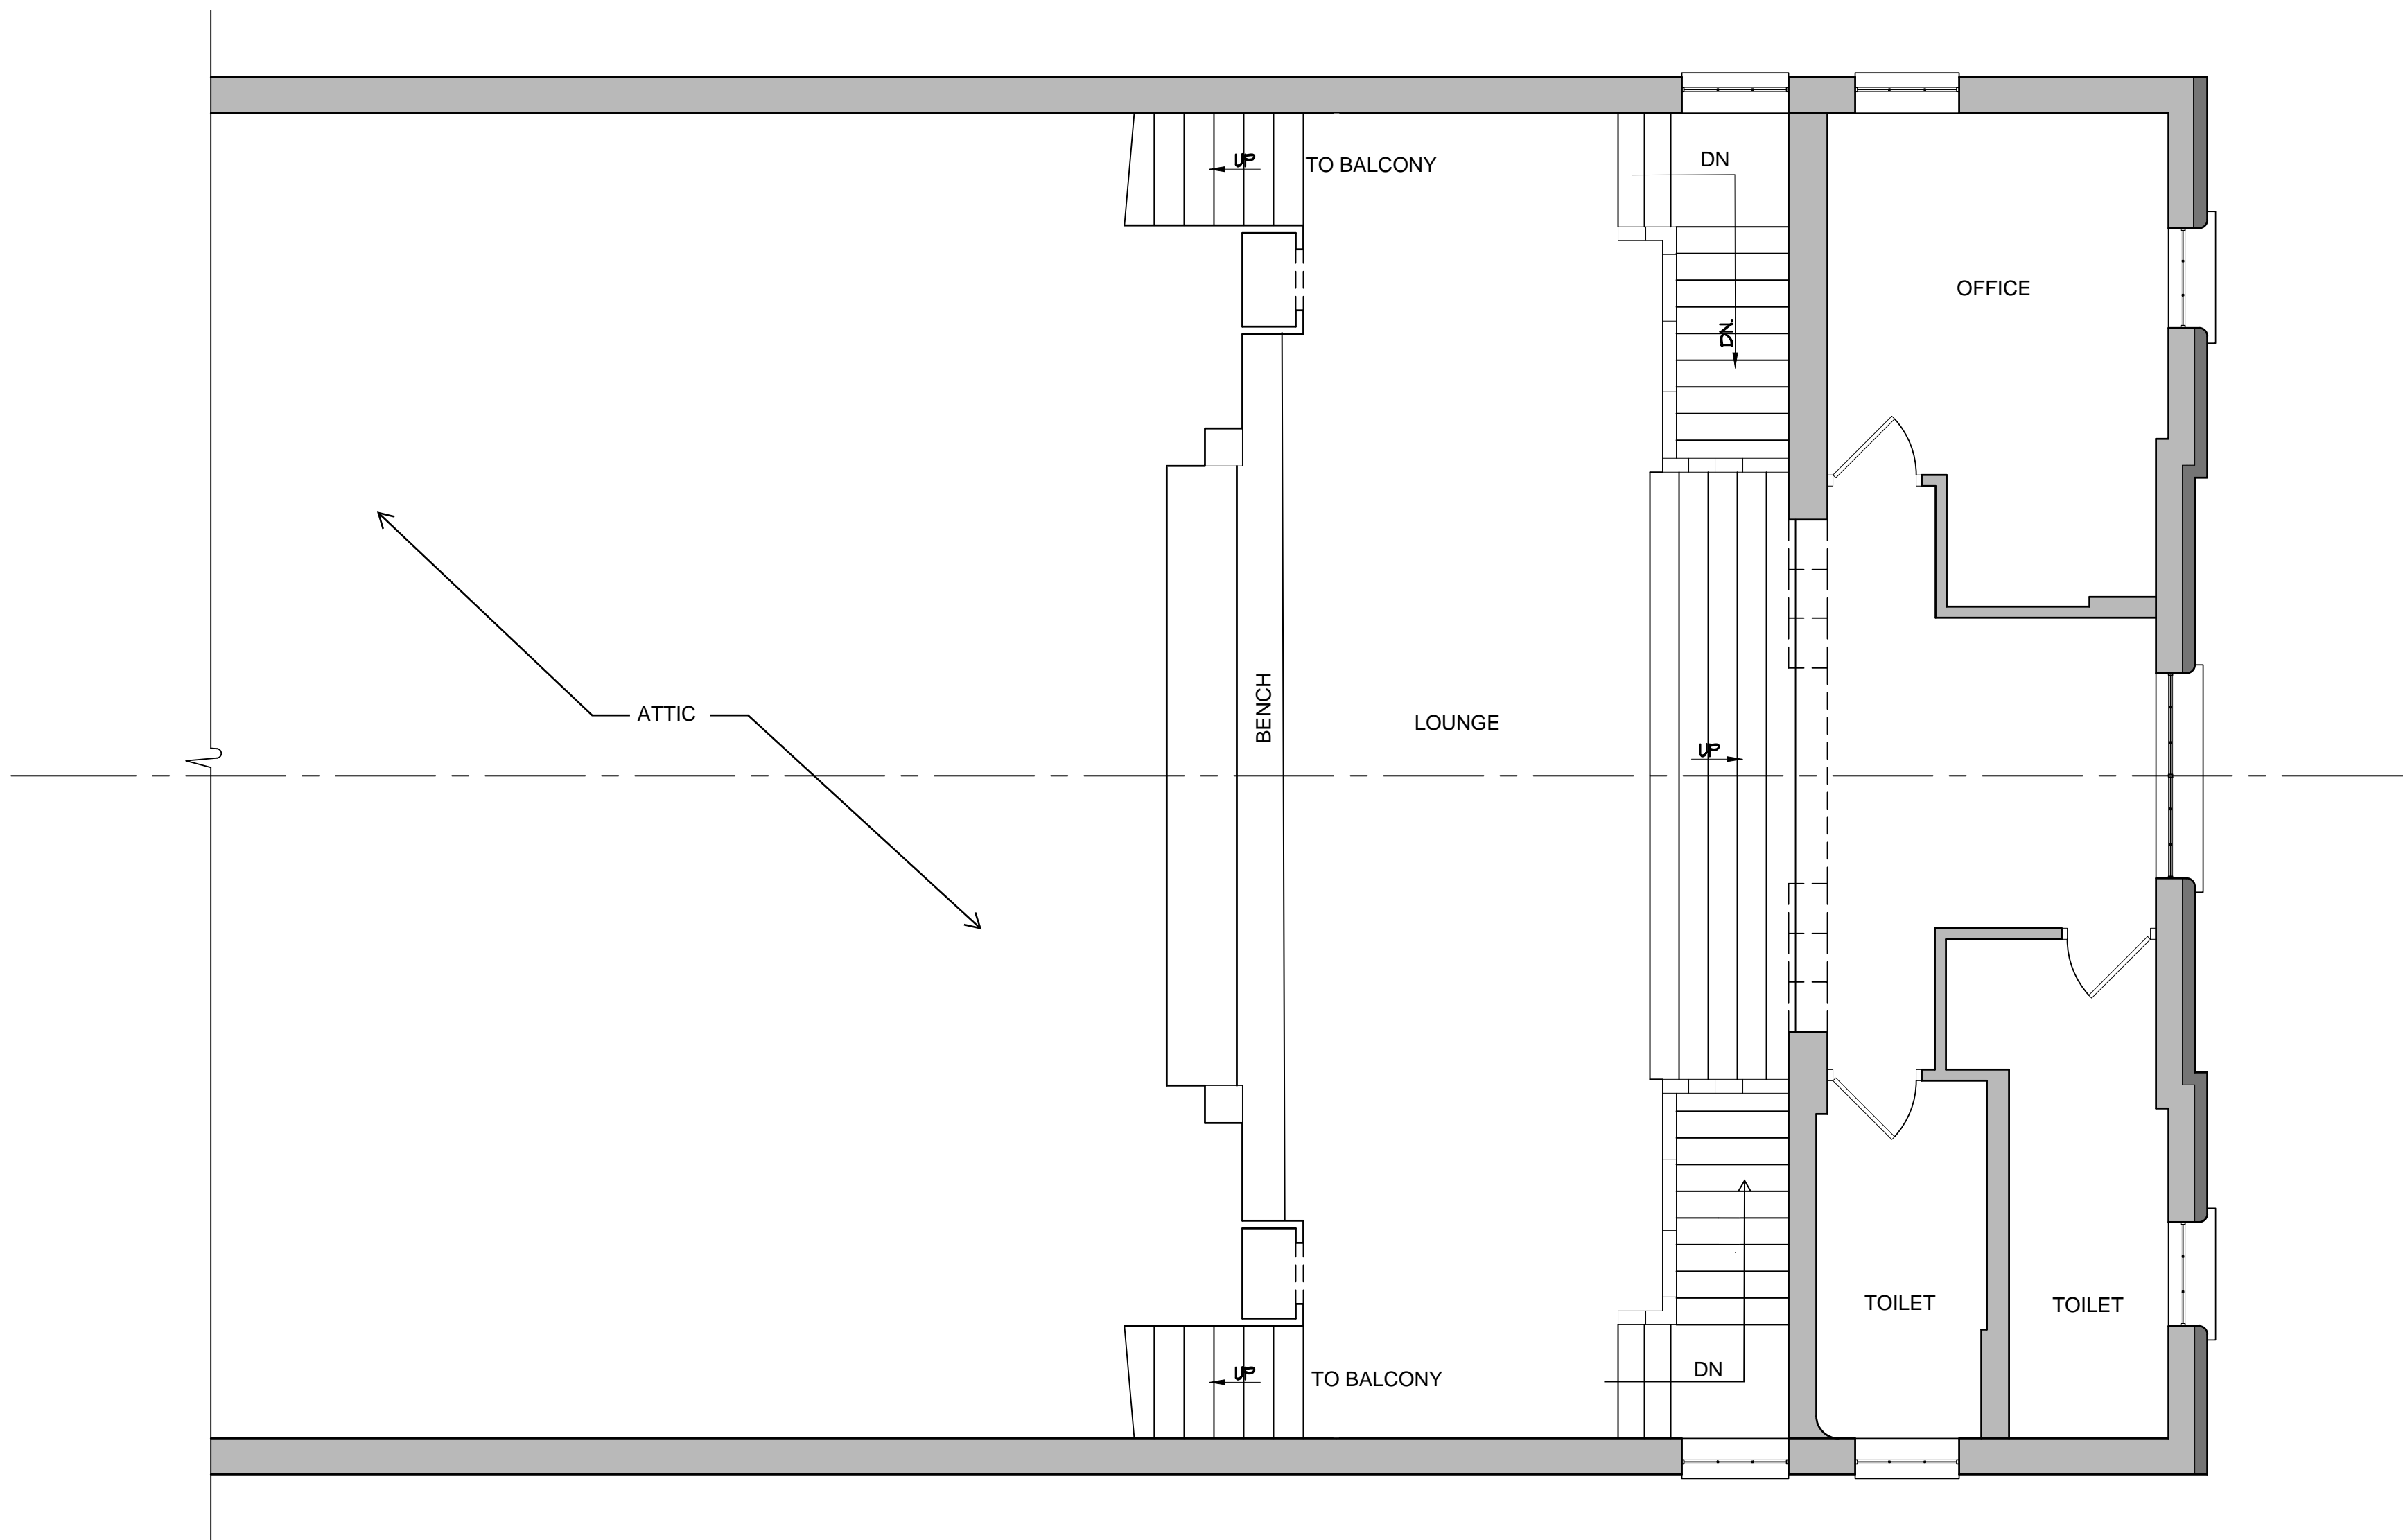

IOLA
THEATRE

Mezzanine Existing Plan

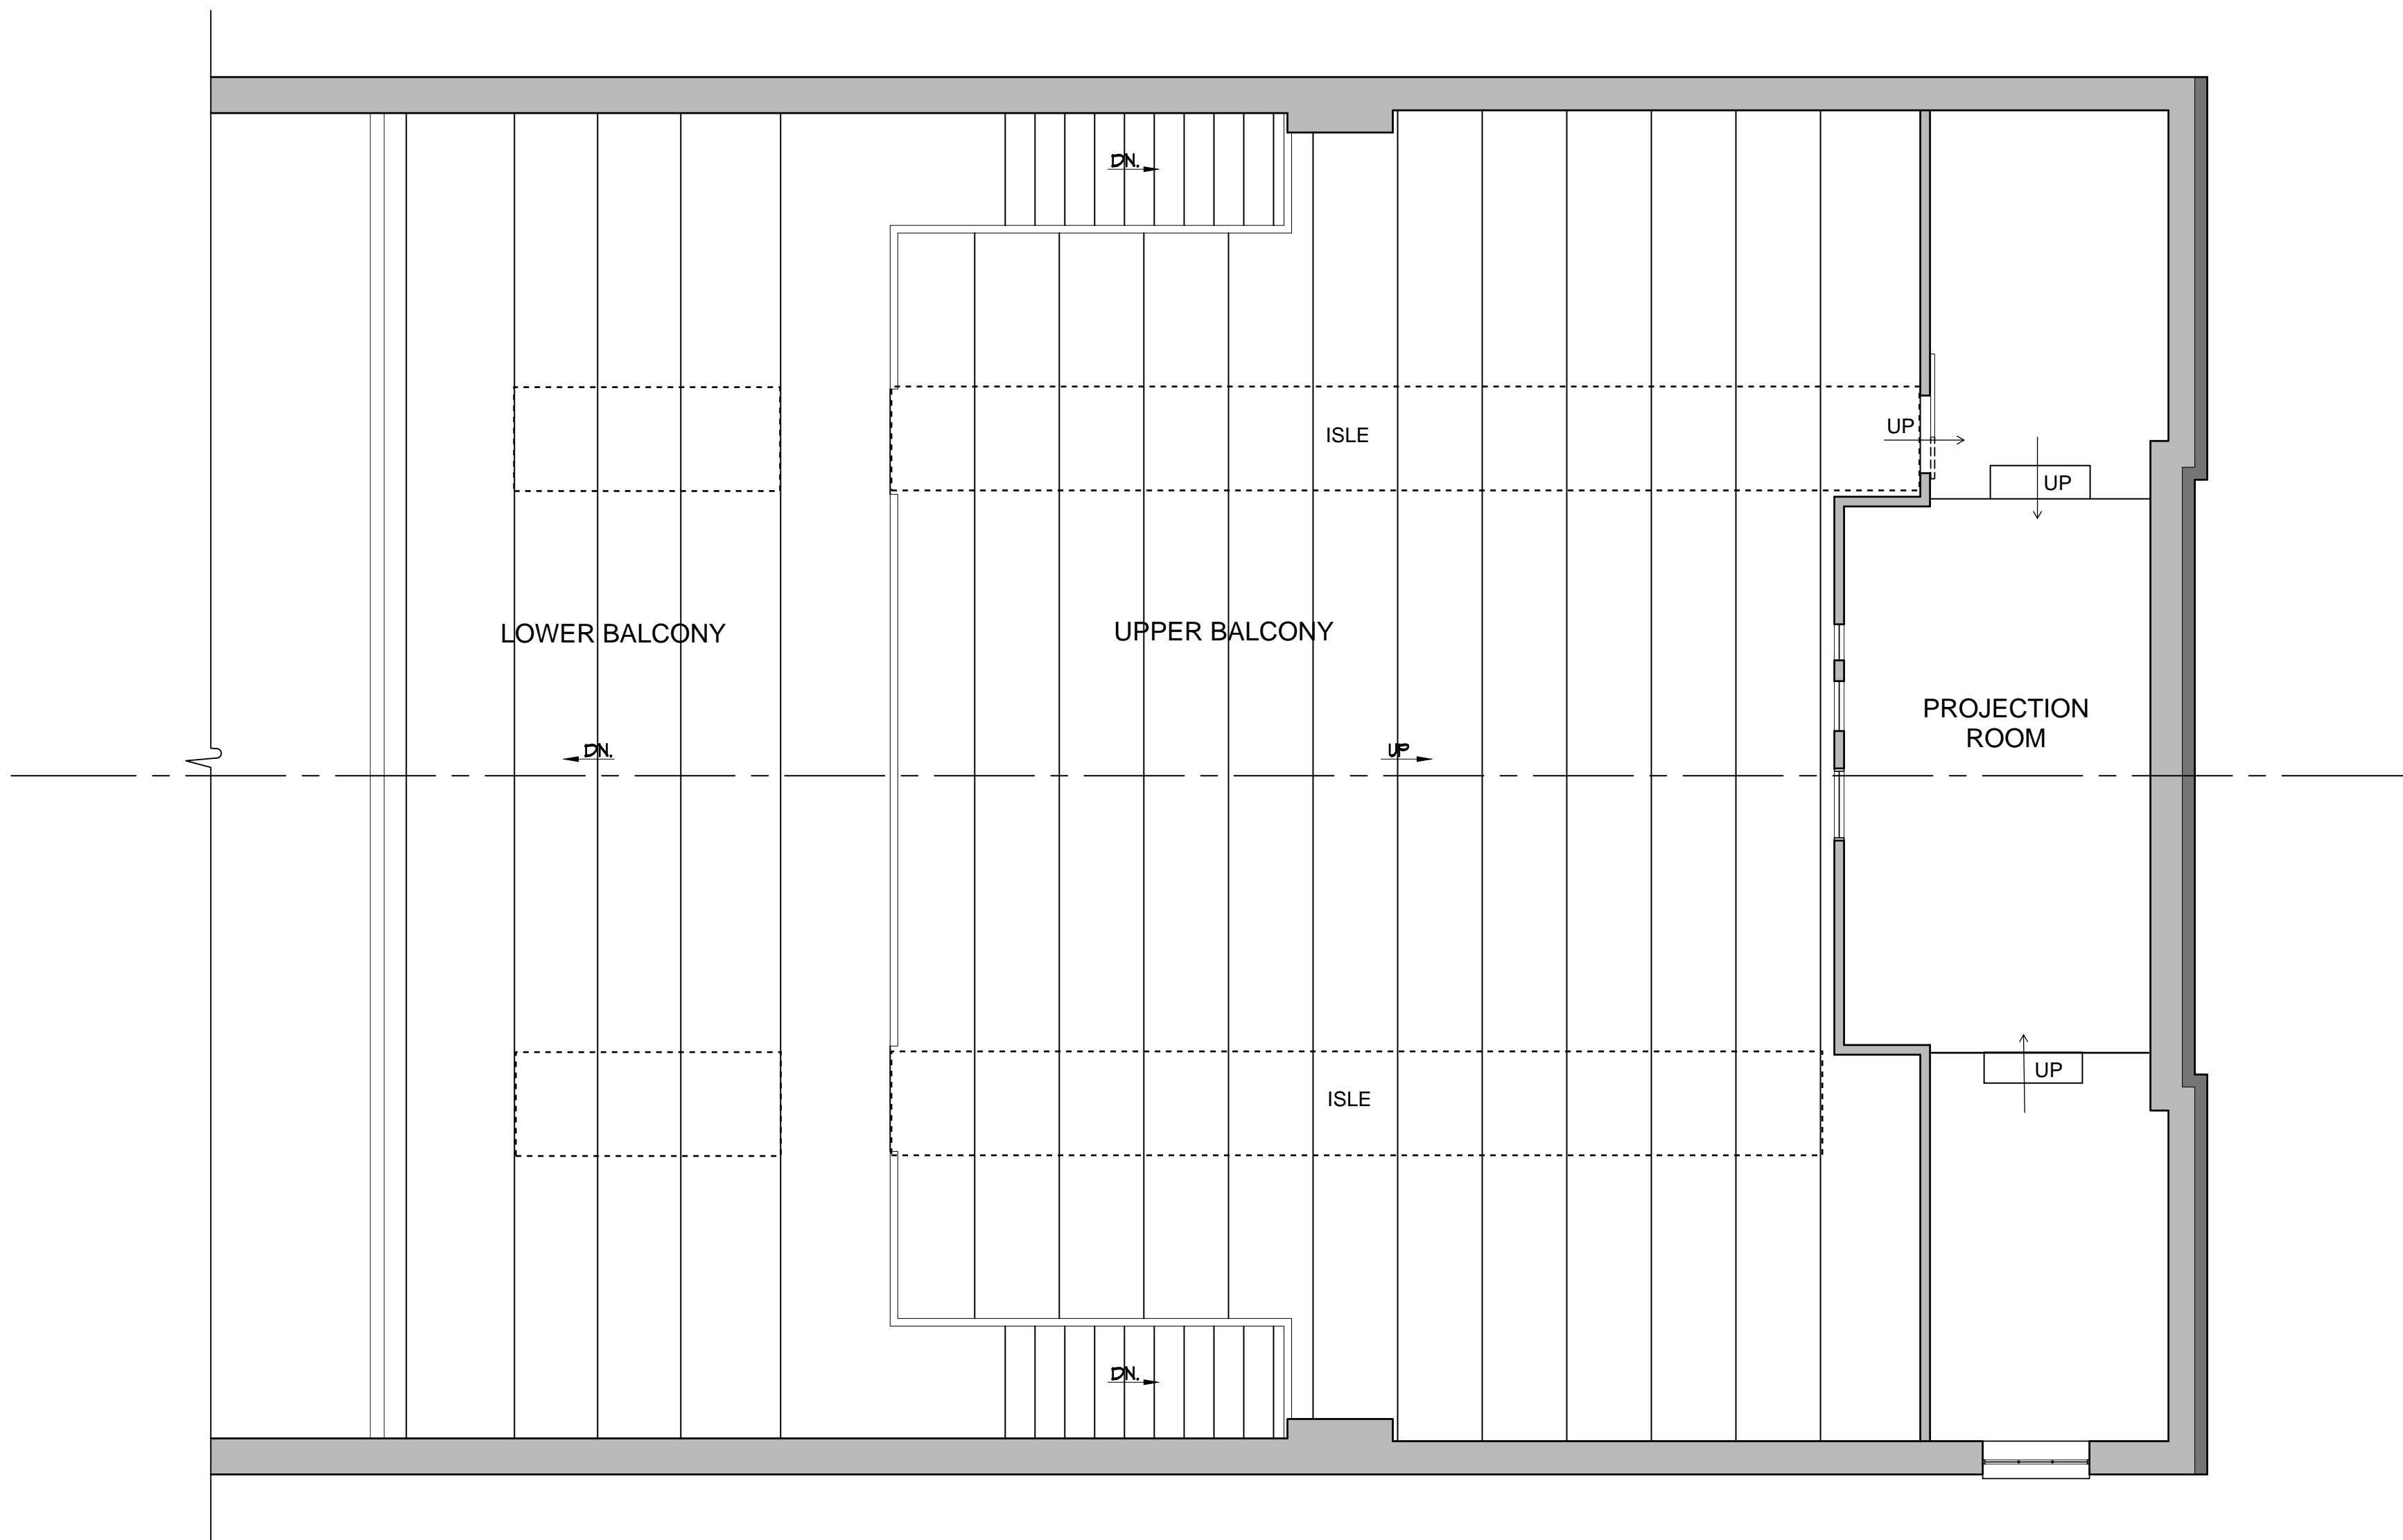

Balcony Existing Plan