
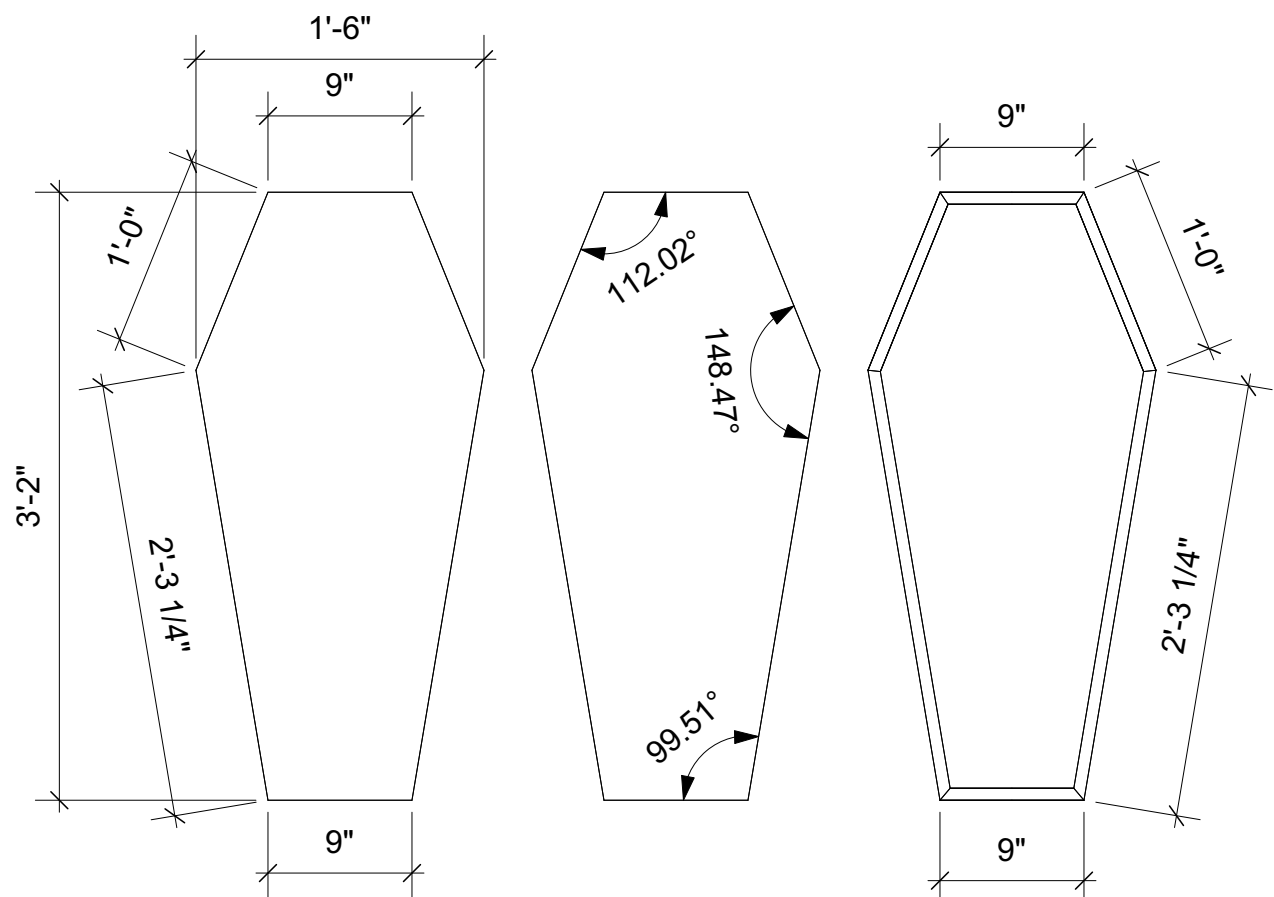


- Cut List
3/4" Ply @10 1/2" wide - All cuts are on long side of angle
2 @2'-03 1/4"
2 @ 1'-00"
2 @ 0'-09"
- 1 1X1 @ 3'-00 1/2"
1 1X3 @ 1'-04 1/2"
- 1/8" Luan top and bottom routed

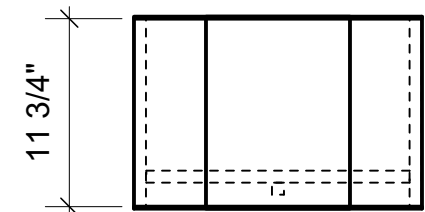

DATE: March 23, 2023 SCALE: 1"=1'-00"	University of Georgia		Fine Arts Theatre		
	A LITTLE NIGHT MUSIC		SHEET NAME: COFFIN CELLO CASE	REVISION: 1 REVISION DATE: 03/24/2023	
	Stephen Sondheim		NOTES:		
		DIRECTOR: DANIEL ELLIS SET DESIGNER: JACK STOFFEL LIGHTING DESIGNER: DELANEY MCLAUGHLIN TECHNICAL DIRECTOR: JEREMY MILLER DRAWN BY: N. TOMLIN		SHEET: 1 OF 1	