

Directed By:	Sofia Ruiz & Fiona Schirmer
Scenic Designer:	N. Tomlin
Lighting Designer:	Jacob Yurkovich
Technical Director:	Jeremy Miller
Drawn By:	N. Tomlin
Revision Date:	



NOTES:

Project:	<b>The Wolves</b> by Sarah DeLappe
Producer:	UCA Department of Theatre and Film
Purpose:	<b>Ground Section</b>

Date: 1/5/2023

Scale: 1/2" = 1' - 0"

Sheet: 1 OF 5

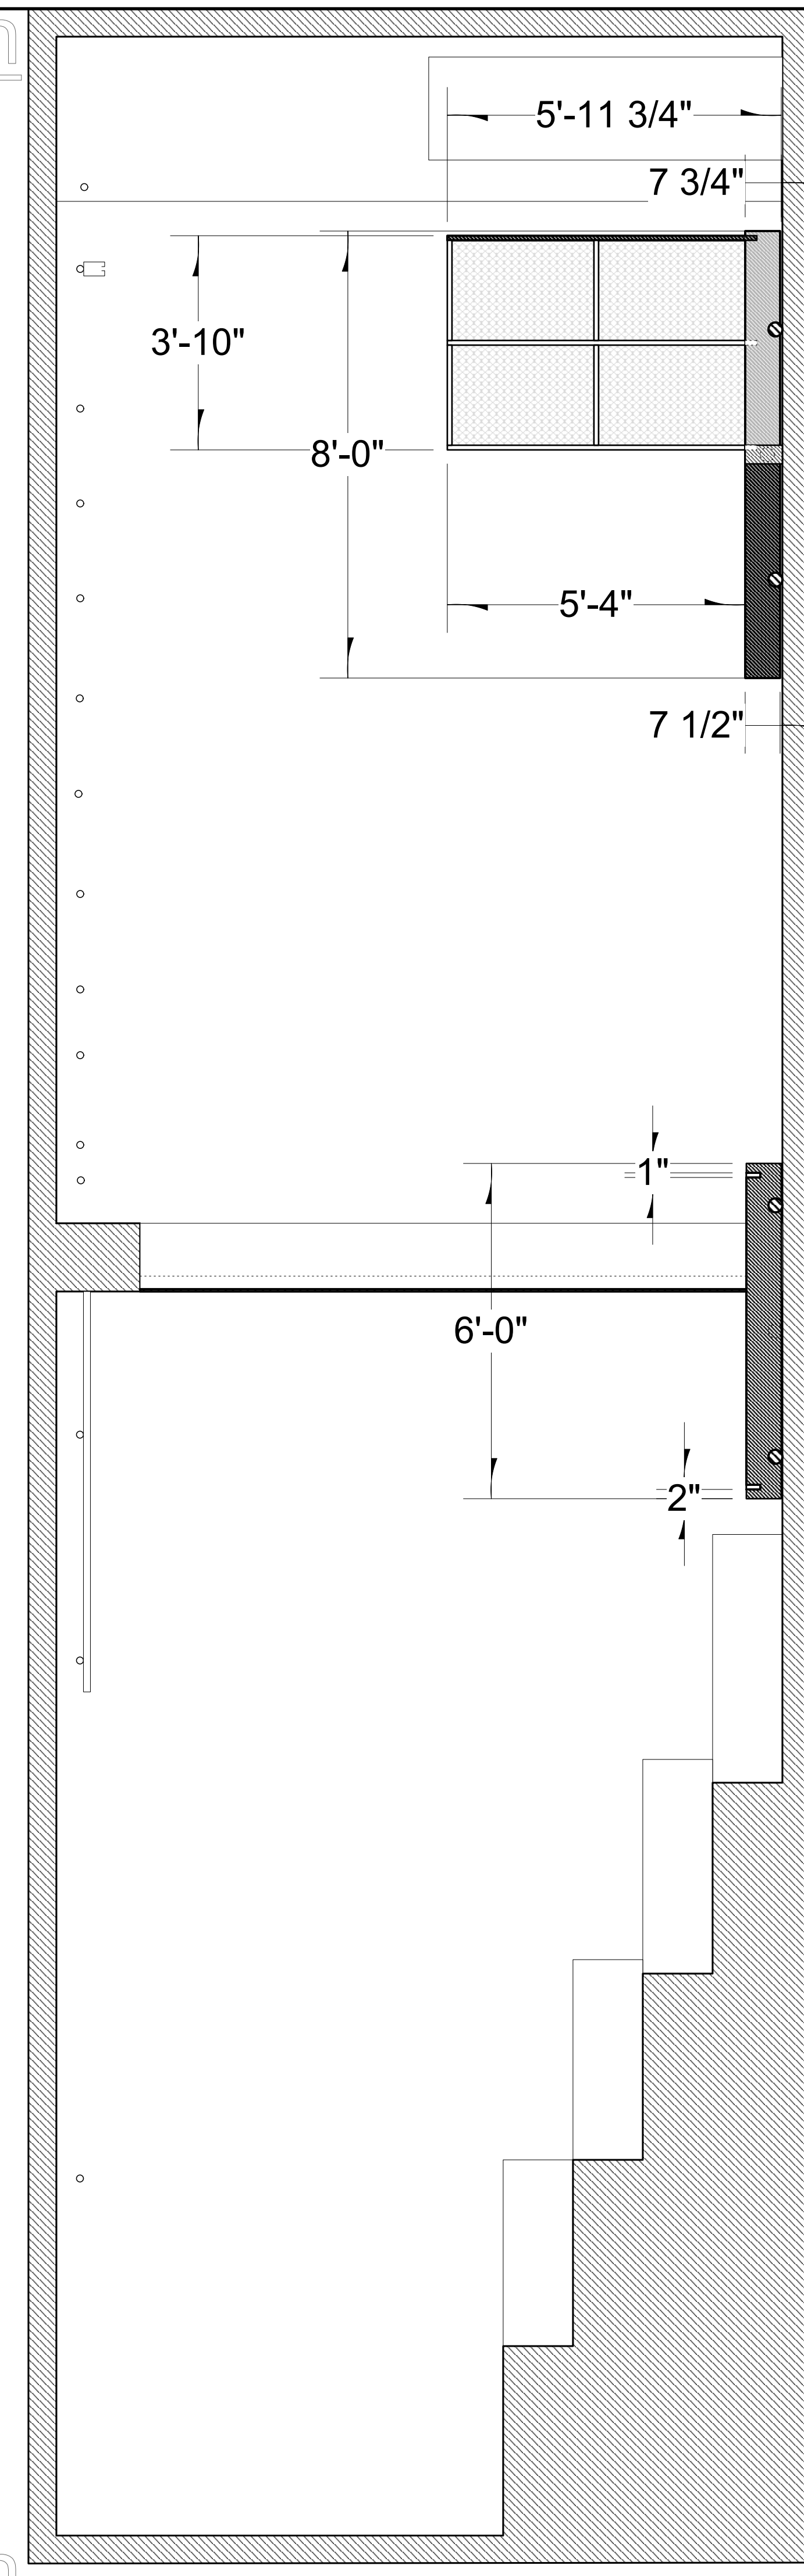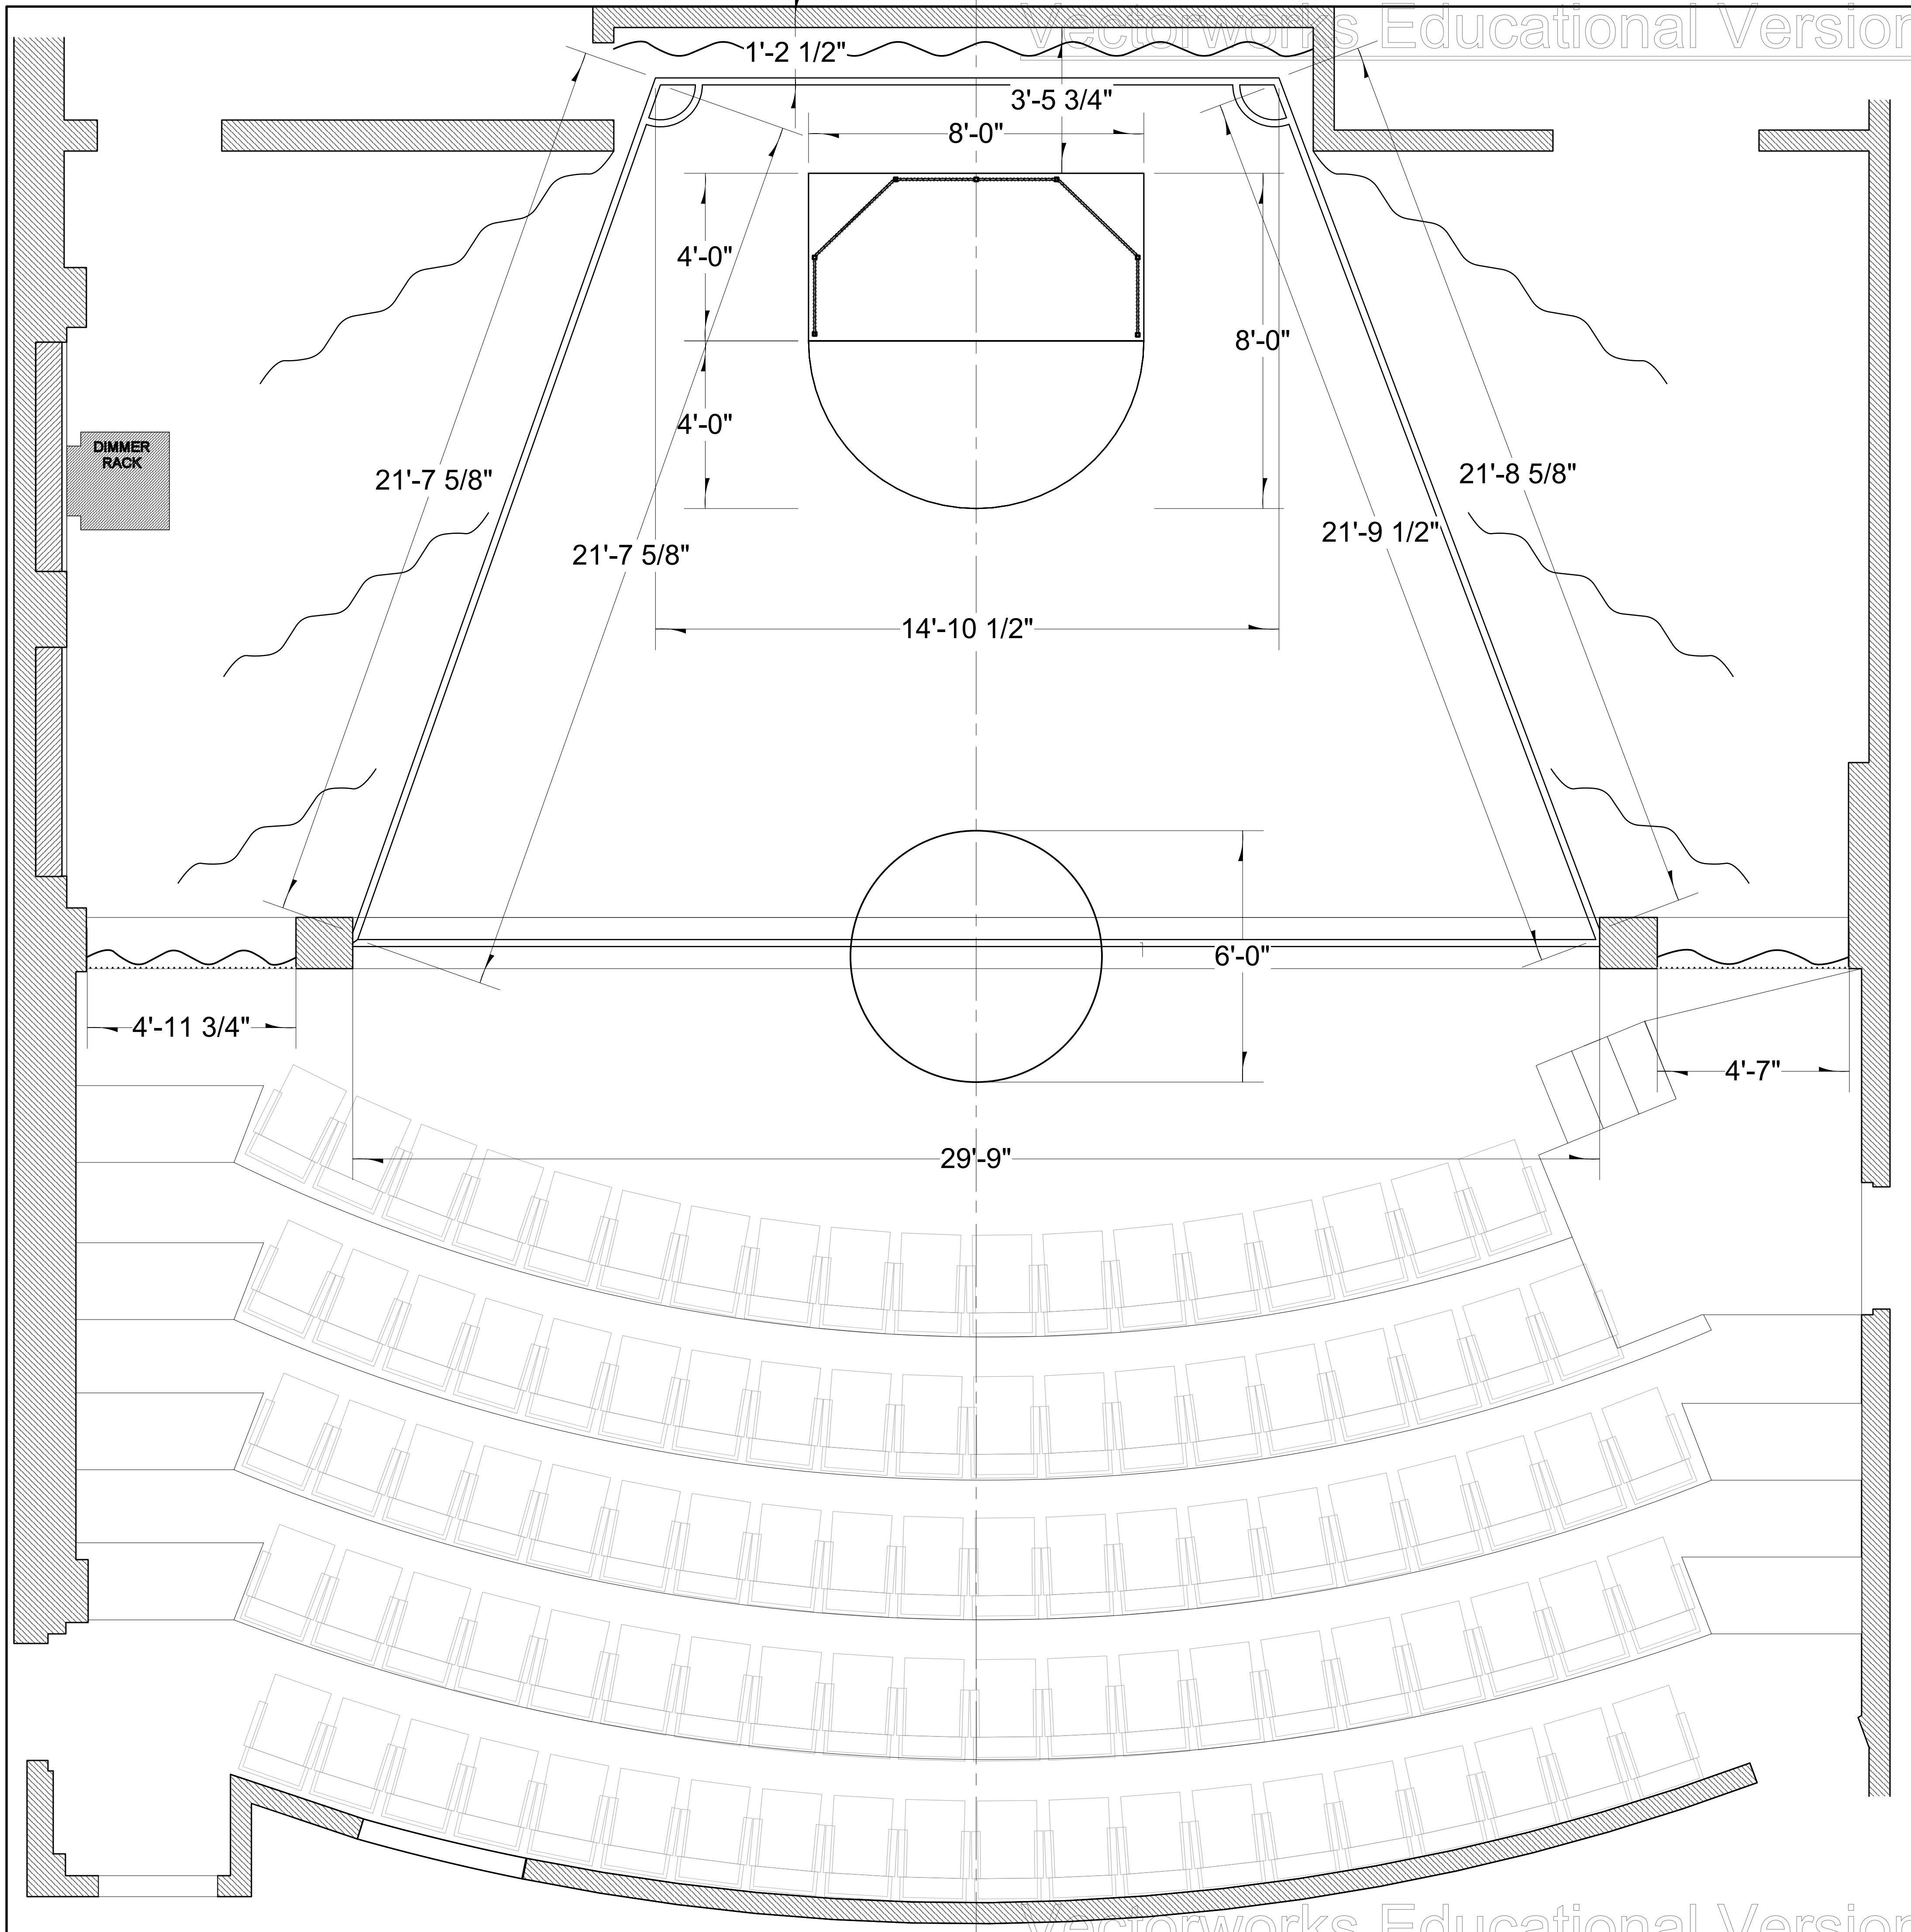

Directed By:	Sofia Ruiz & Fiona Schirmer
Scenic Designer:	N. Tomlin
Lighting Designer:	Jacob Yurkovich
Technical Director:	Jeremy Miller
Drawn By:	N. Tomlin
Revision Date:	

NOTES:

Project: **The Wolves**  
 by Sarah DeLappe


Producer: UGA Department of Theatre and Film

Purpose: **Ground Section Dimensions**

Date: 1/5/2023

Scale: 1/2" = 1' - 0"

Sheet: **2**  
 OF  
**5**

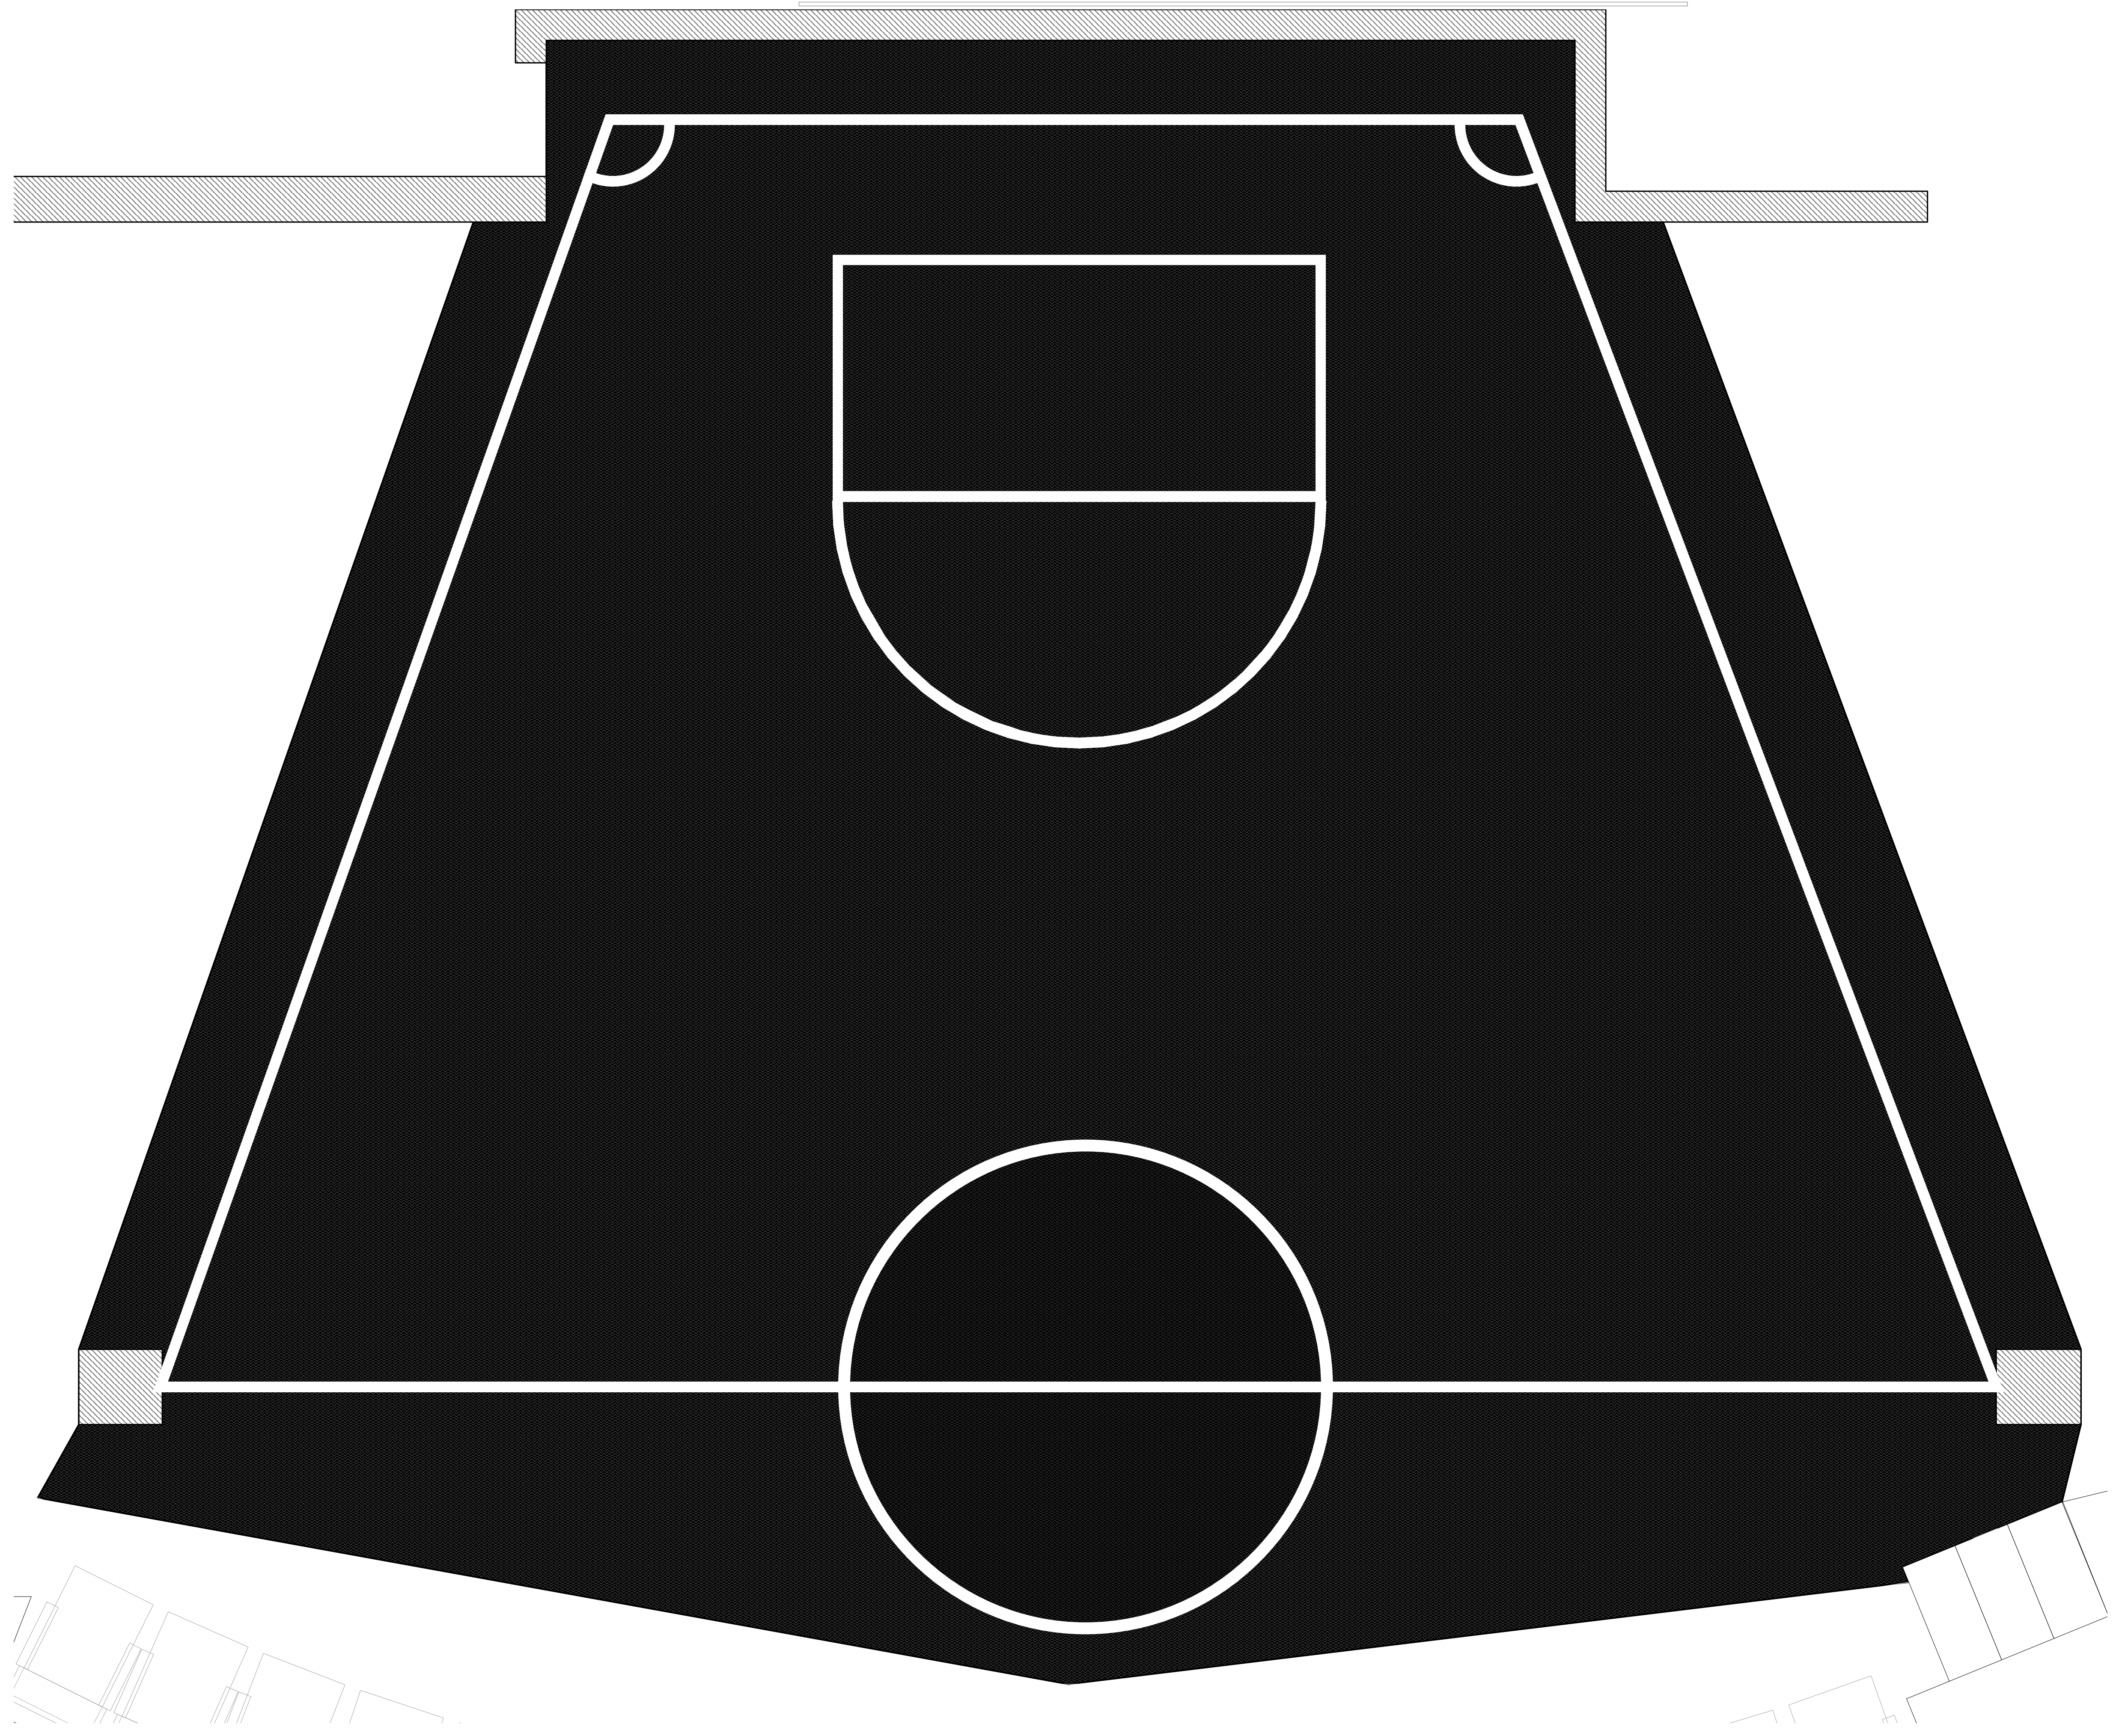

Directed By:	Sofia Ruiz & Fiona Schirmer
Scenic Designer:	N. Tomlin
Lighting Designer:	Jacob Yurkovich
Technical Director:	Jeremy Miller
Drawn By:	N. Tomlin
Revision Date:	12/15/2022

NOTES:


Project:	<b>The Wolves</b> by Sarah DeLappe
Producer:	UCA Department of Theatre and Film
Purpose:	<b>Ground Elevation</b>

Date: 1/5/2023


Scale: 3/4" = 1' - 0"

Sheet: **3**  
OF  
**5**

Exploded Build

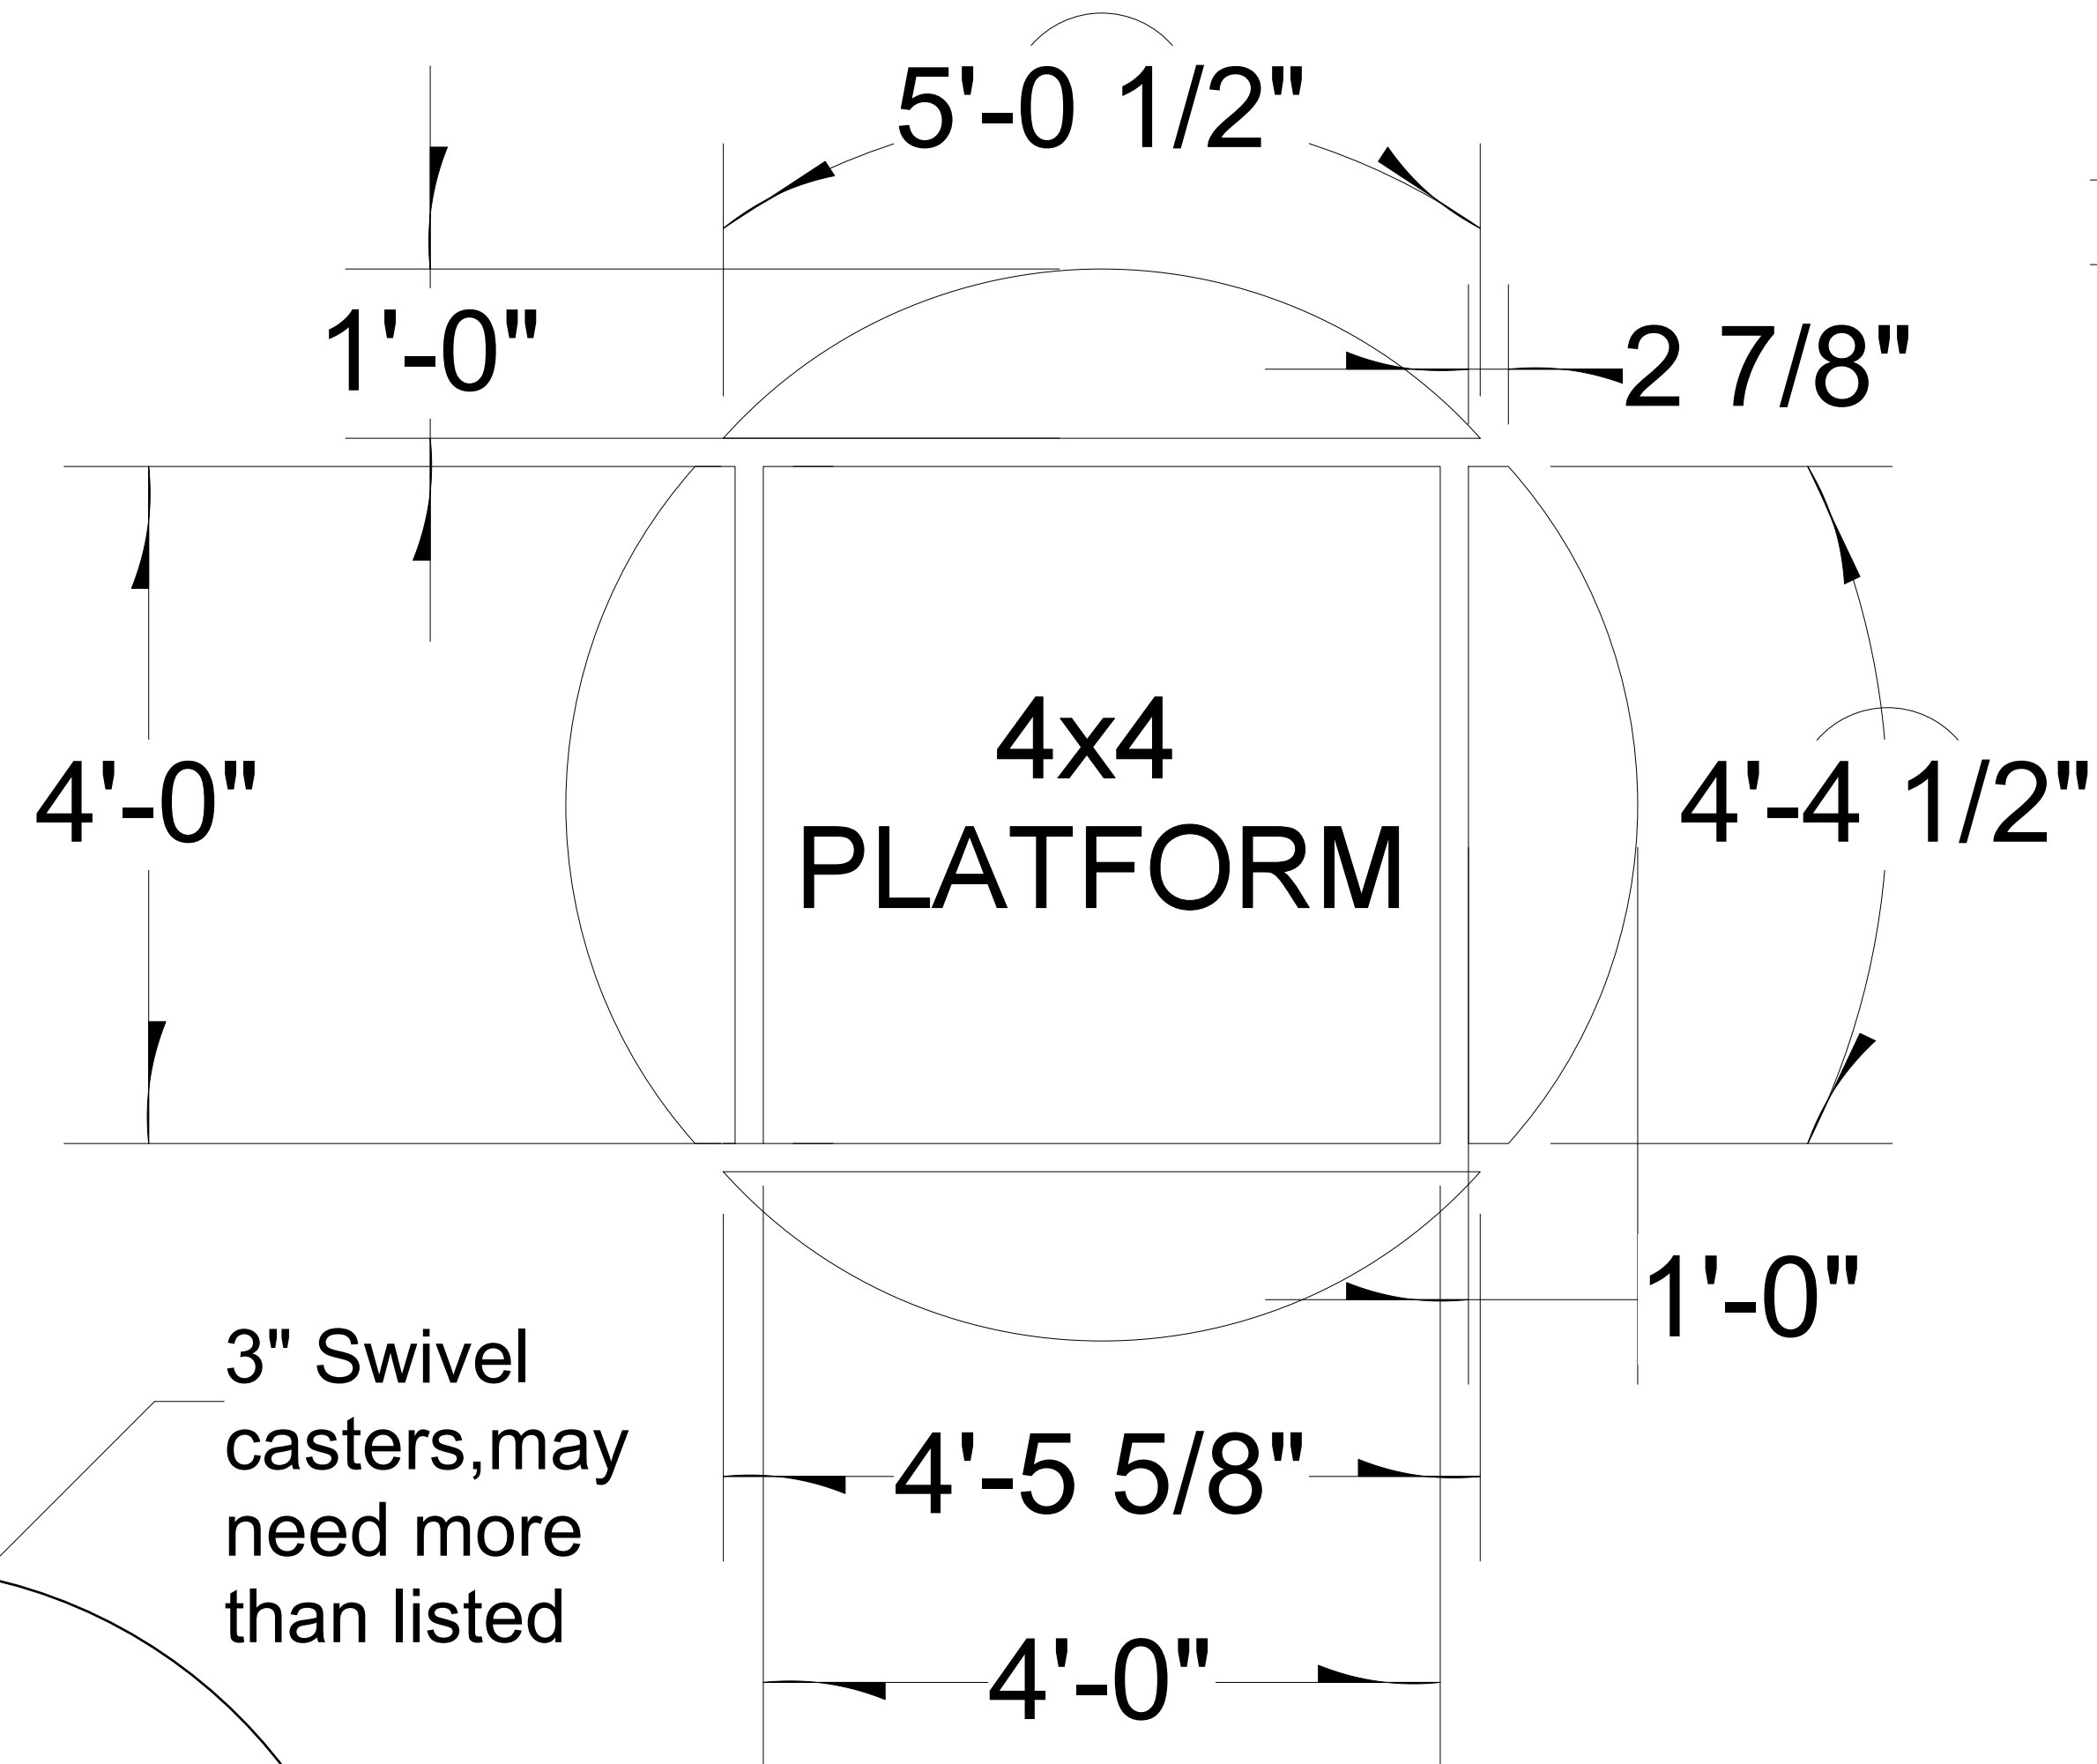


CNC Cutout

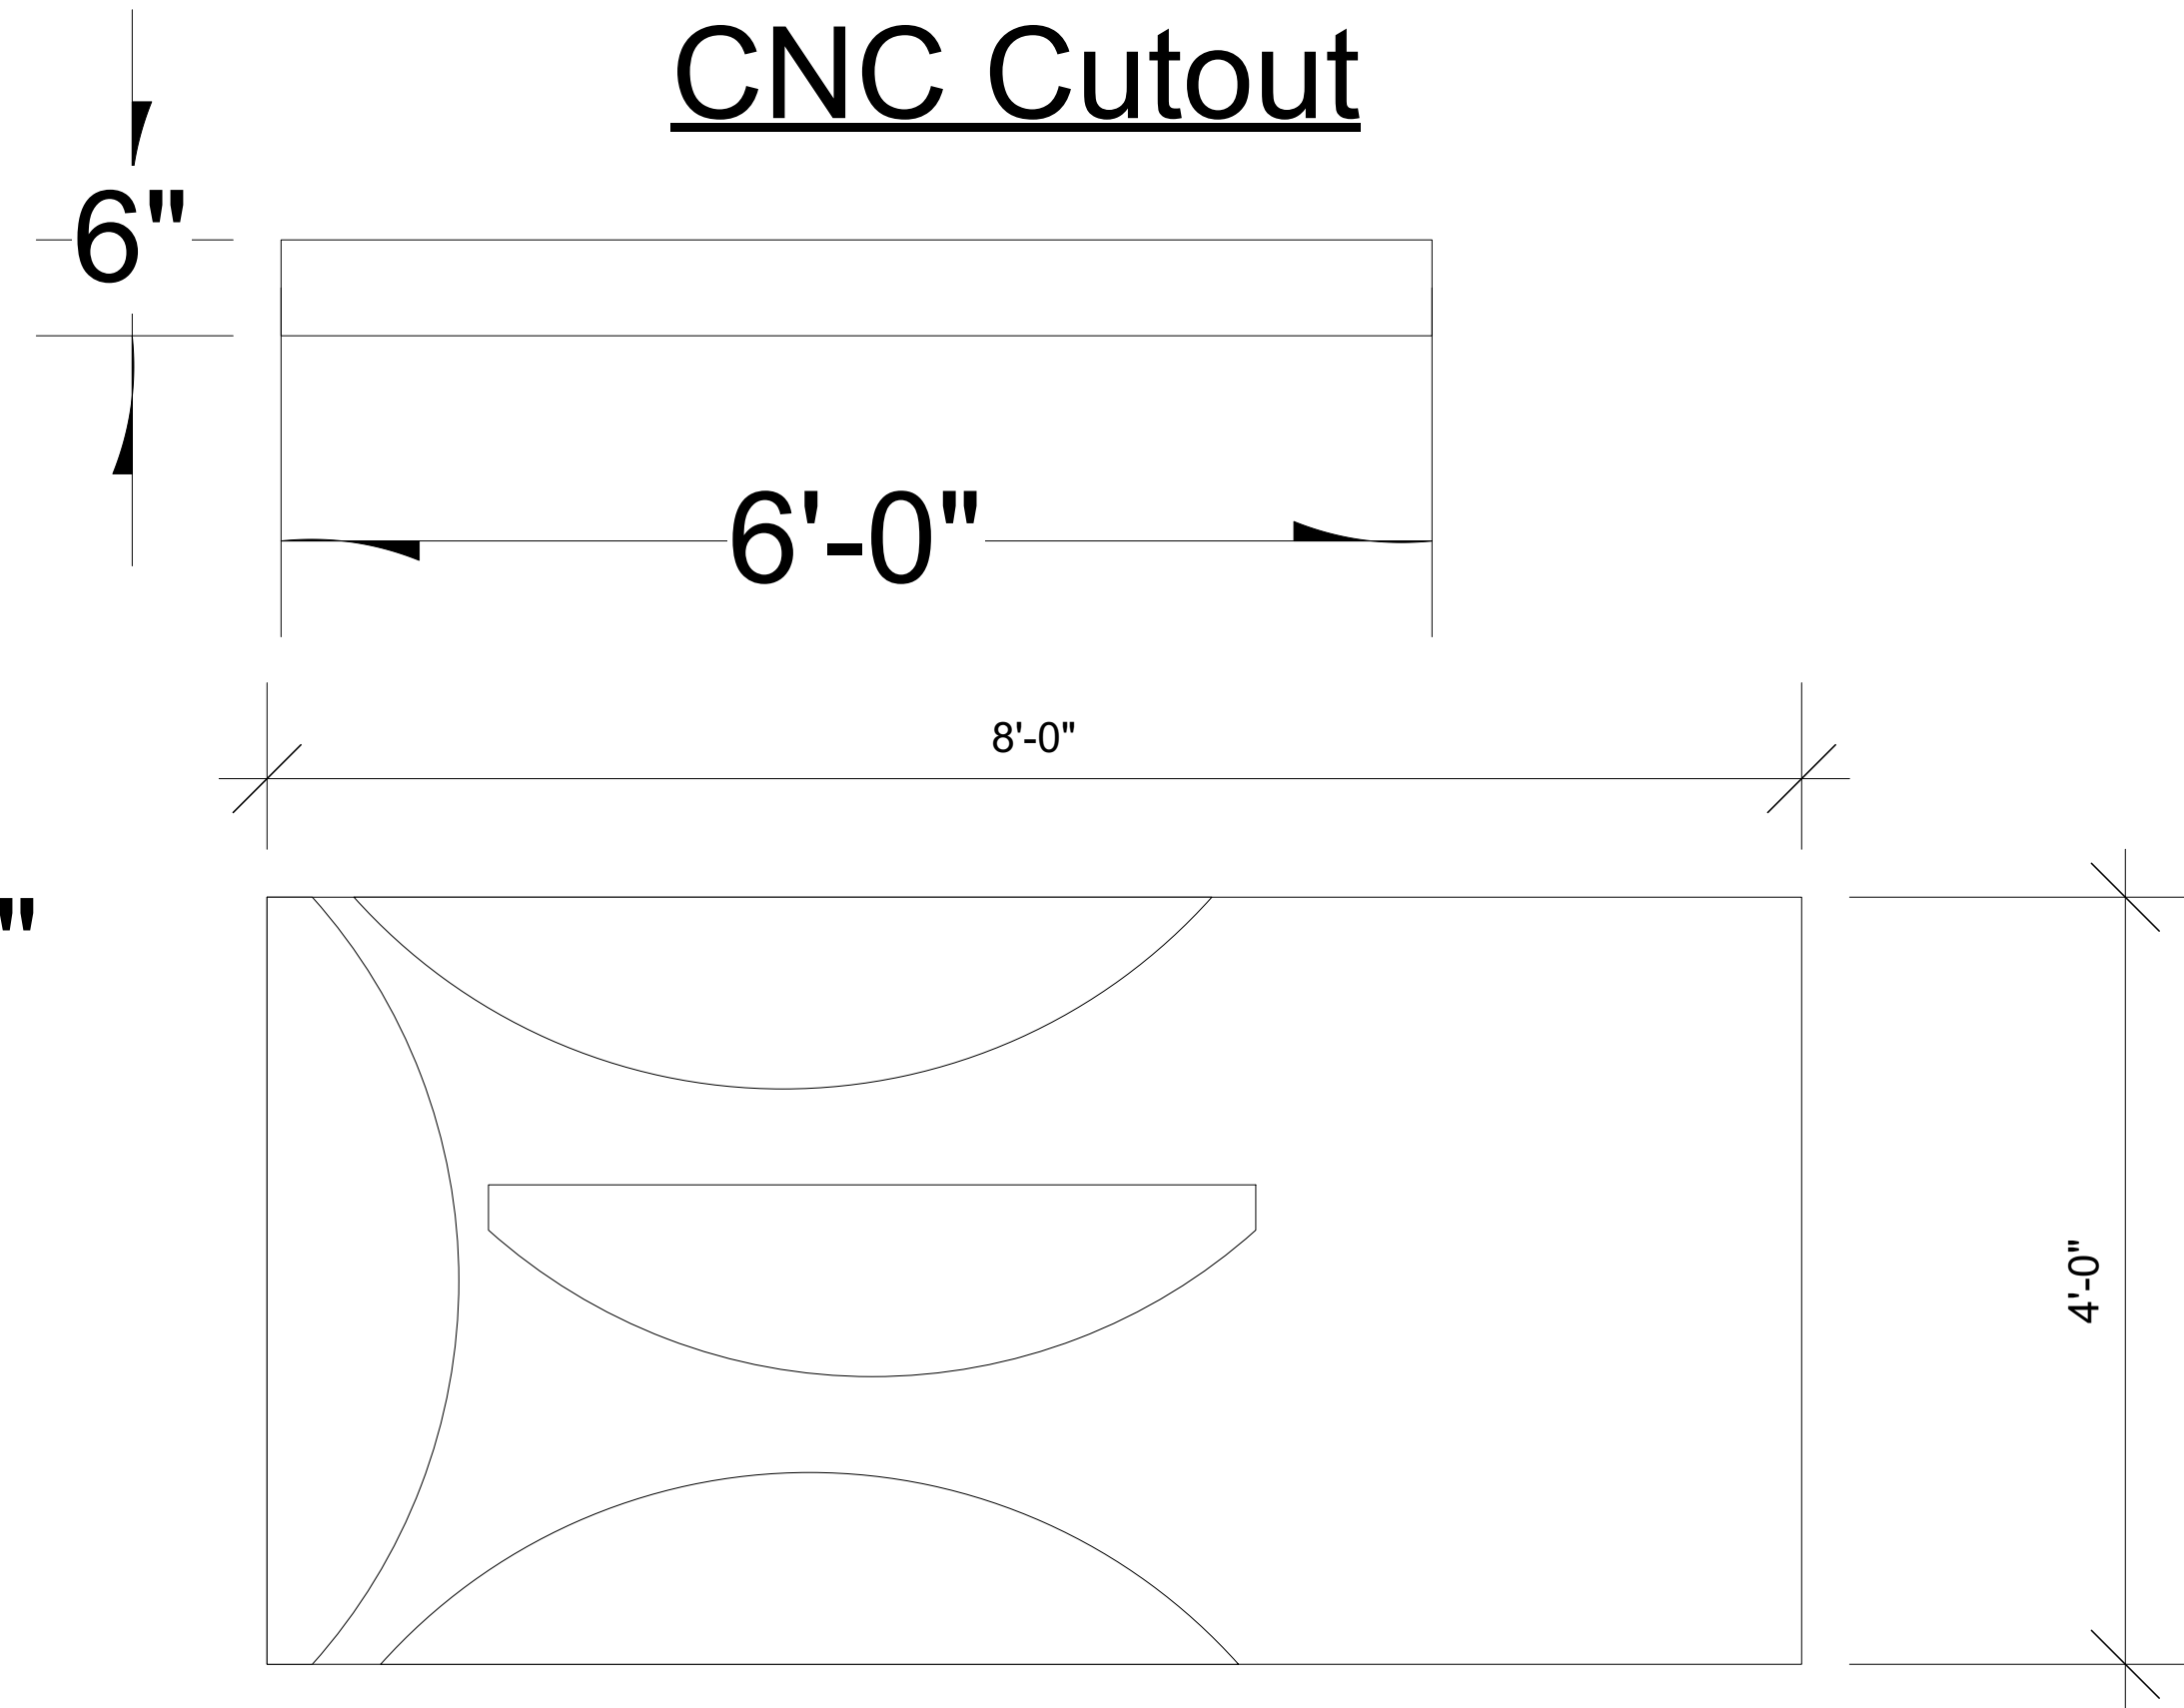


Rod insert sleeves




3" Swivel casters, may need more than listed

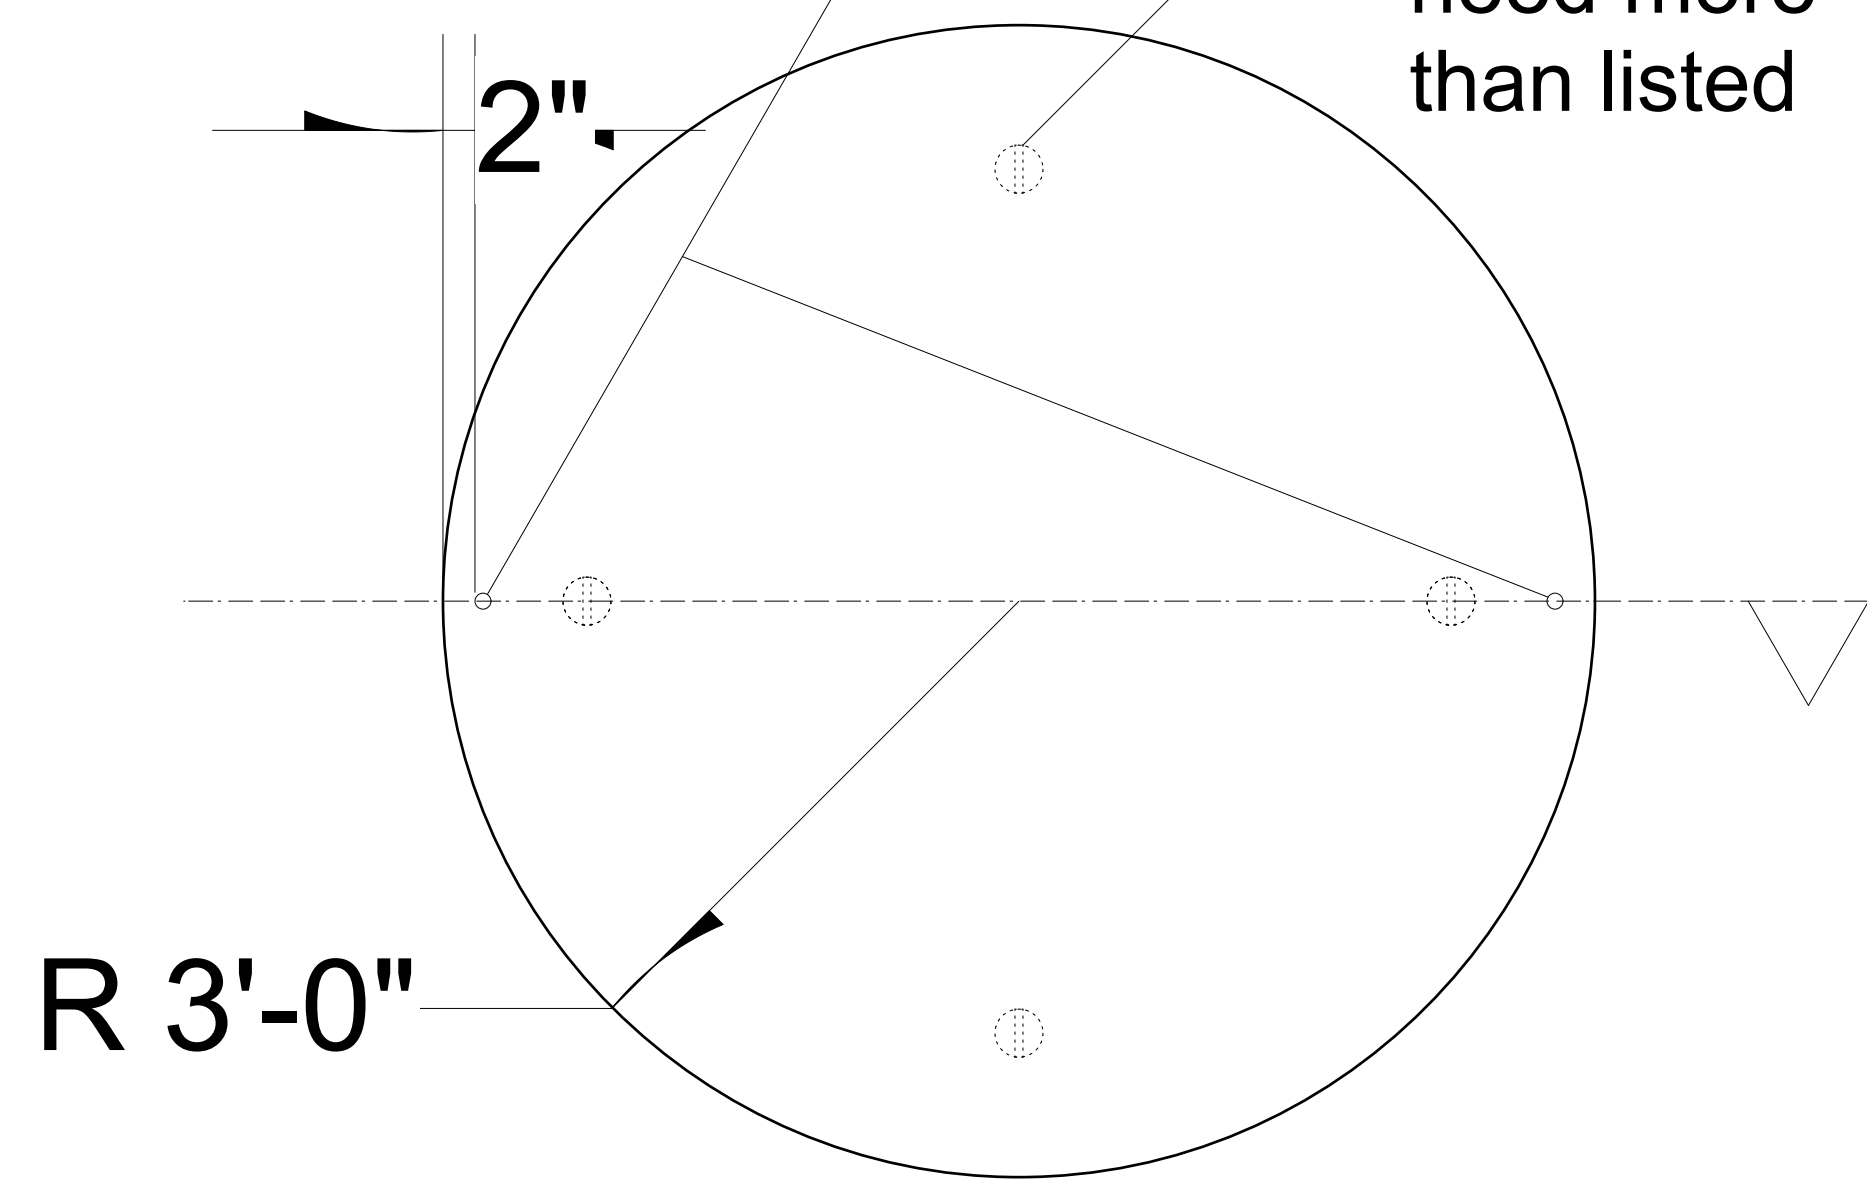

Plan View

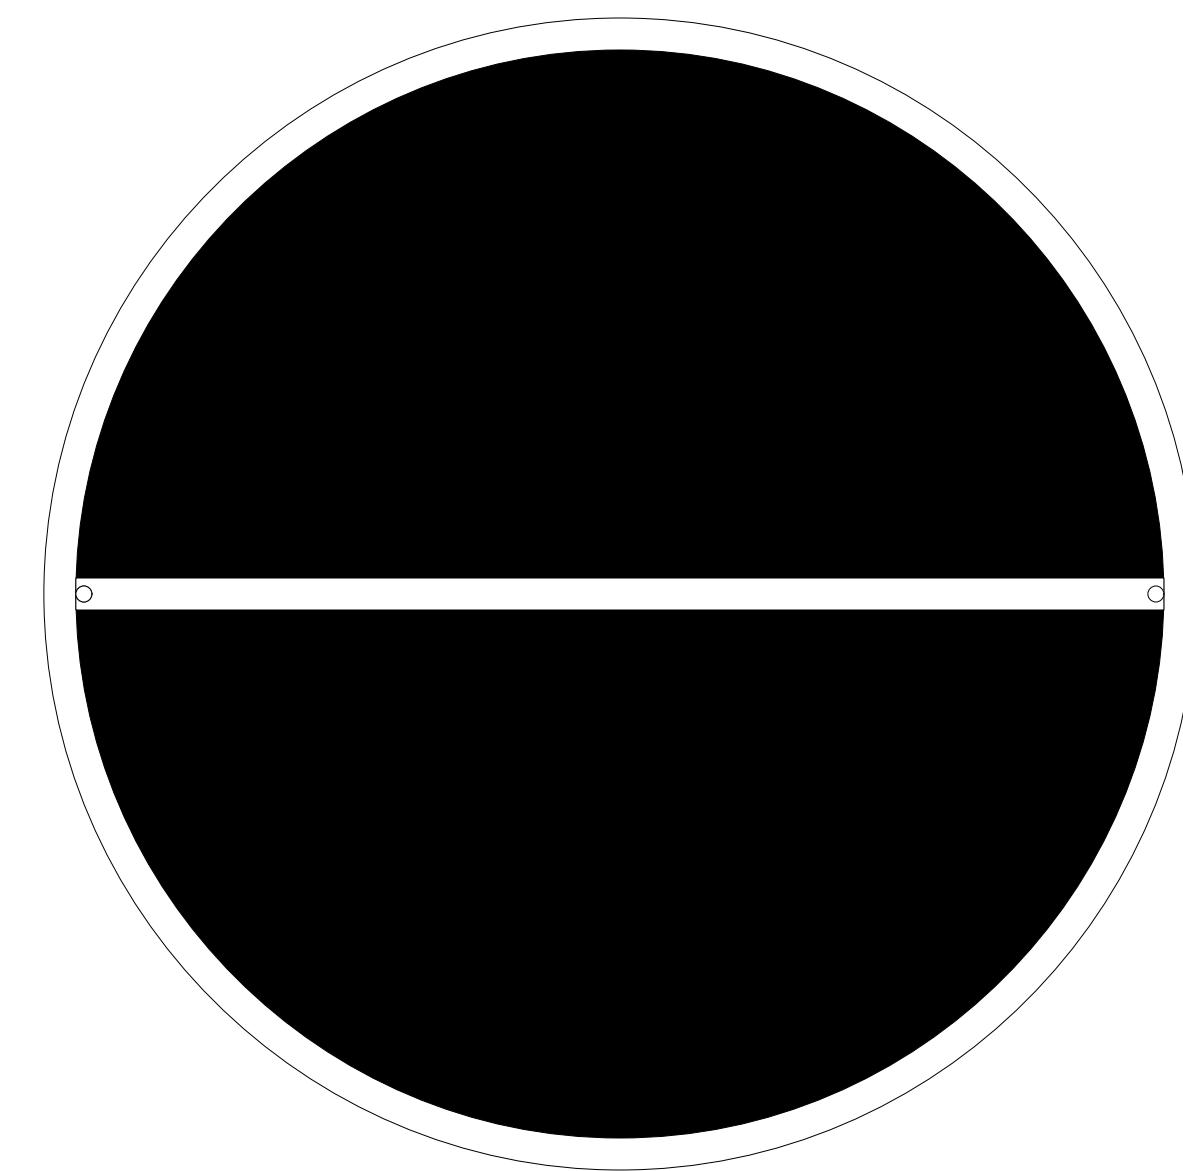

Top View

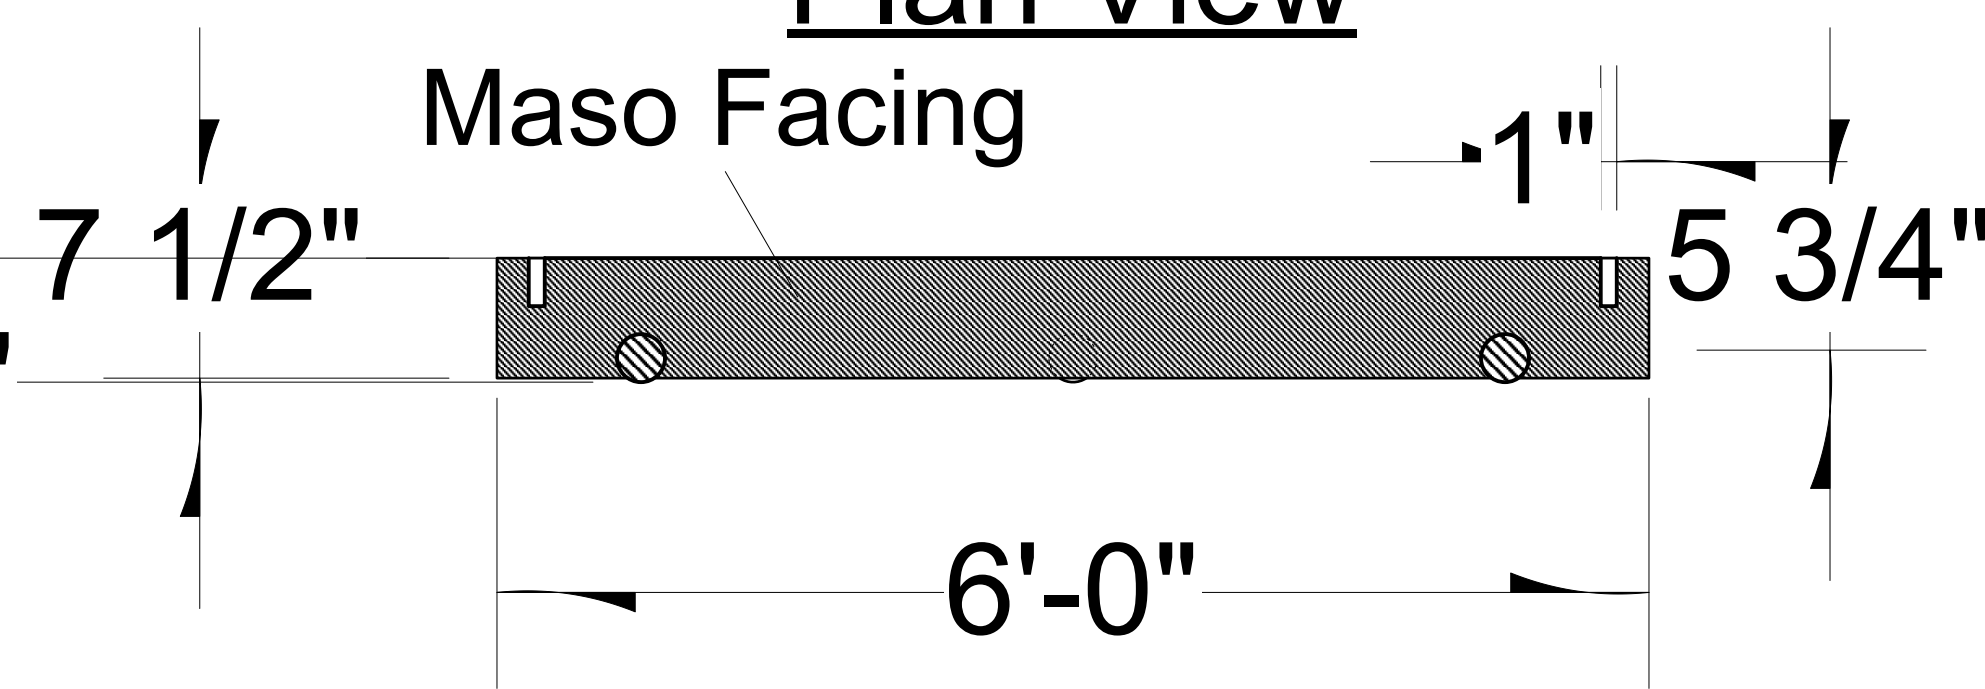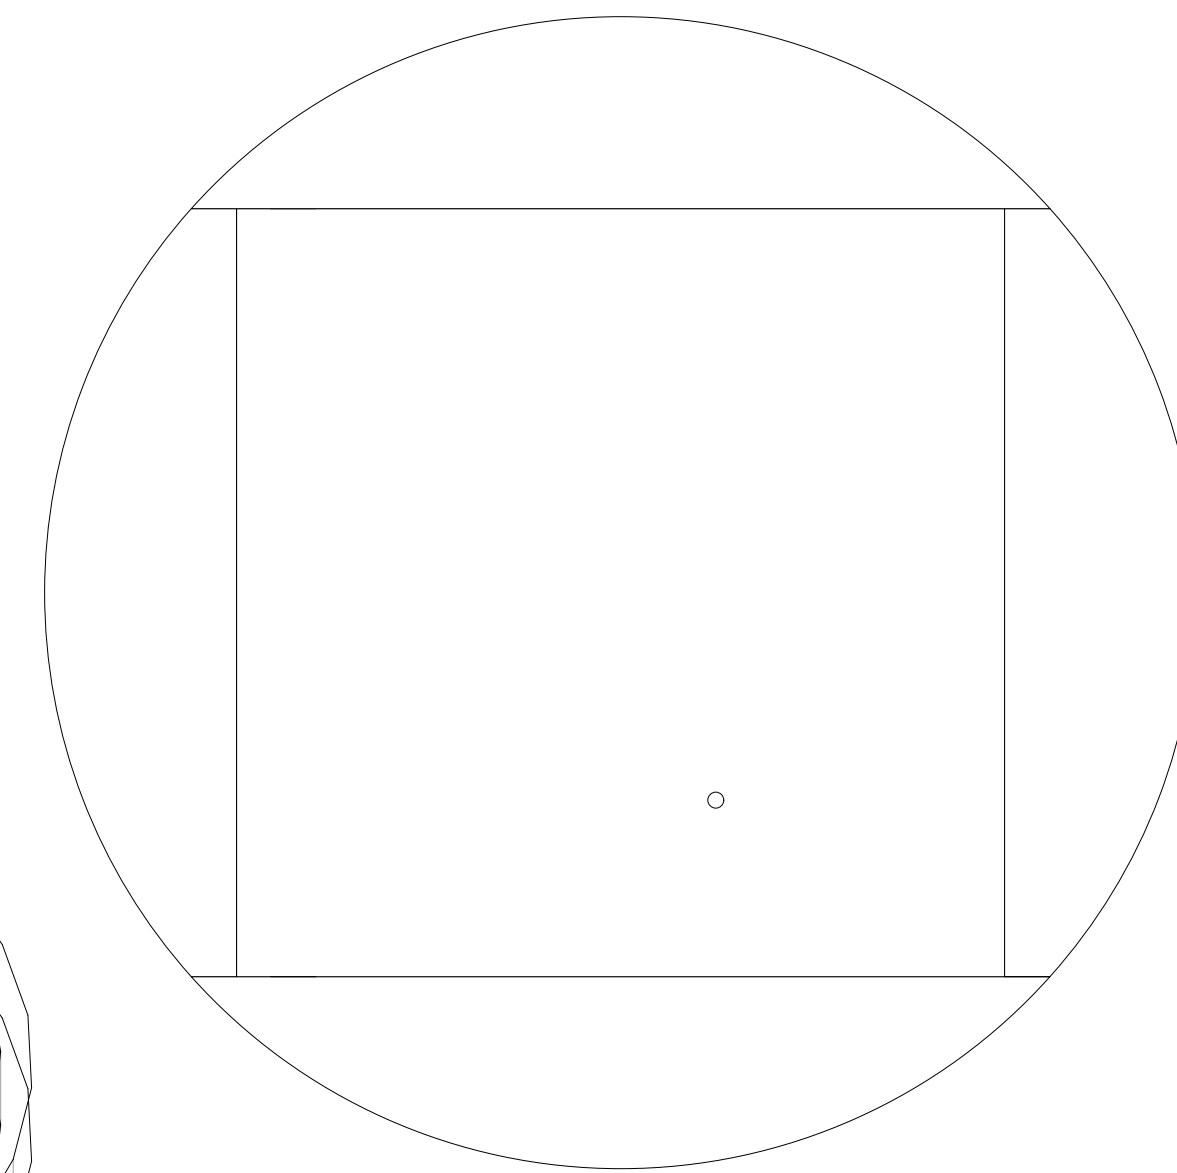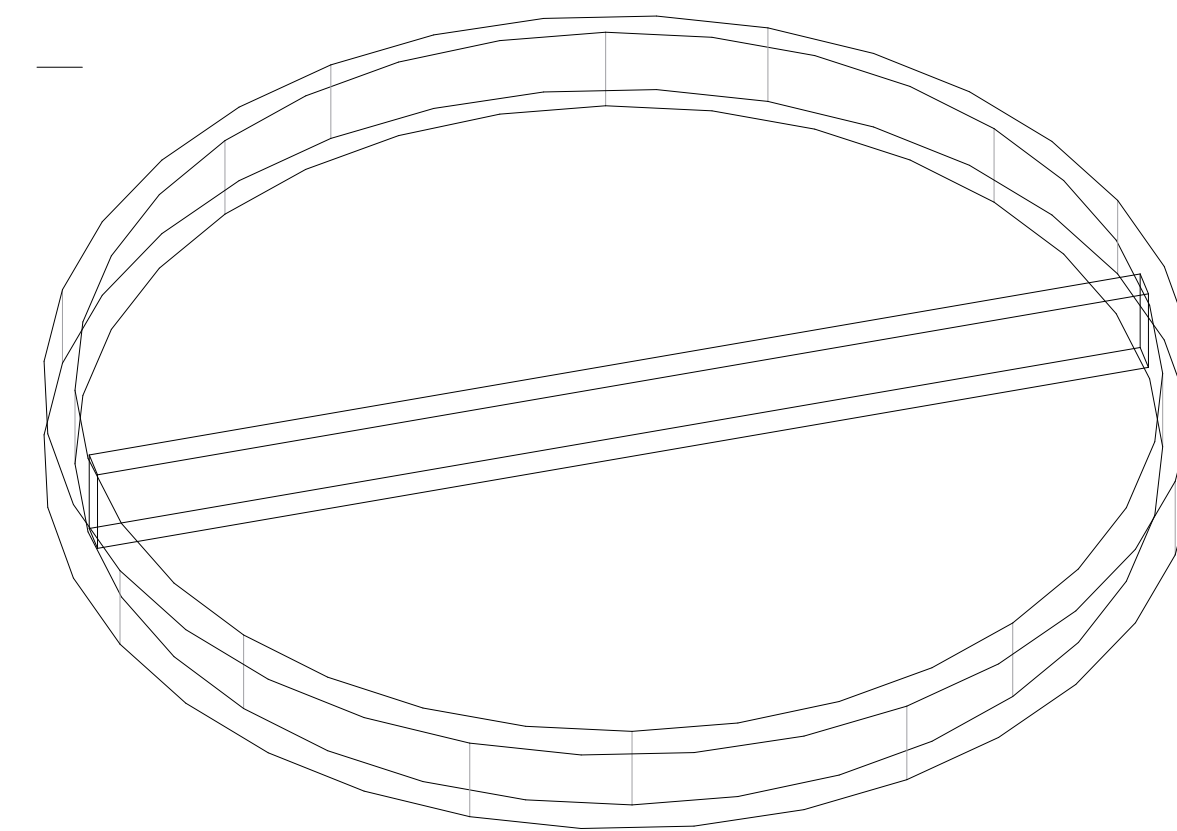

Section View

NOTES:

Project:  
**The Wolves  
by Sarah DeLappe**

Producer:  
UCA Department of Theatre and Film

Purpose:  
**Circle Platform Detailed**


Date:  
1/5/2023

Scale:  
1" = 1' - 0"




Sheet:  
**4**  
OF  
**5**

Directed By:	Sofia Ruiz & Fiona Schirmer
Scenic Designer:	N. Tomlin
Lighting Designer:	Jacob Yurkovich
Technical Director:	Jeremy Miller
Drawn By:	N. Tomlin
Revision Date:	


**Build Layout**

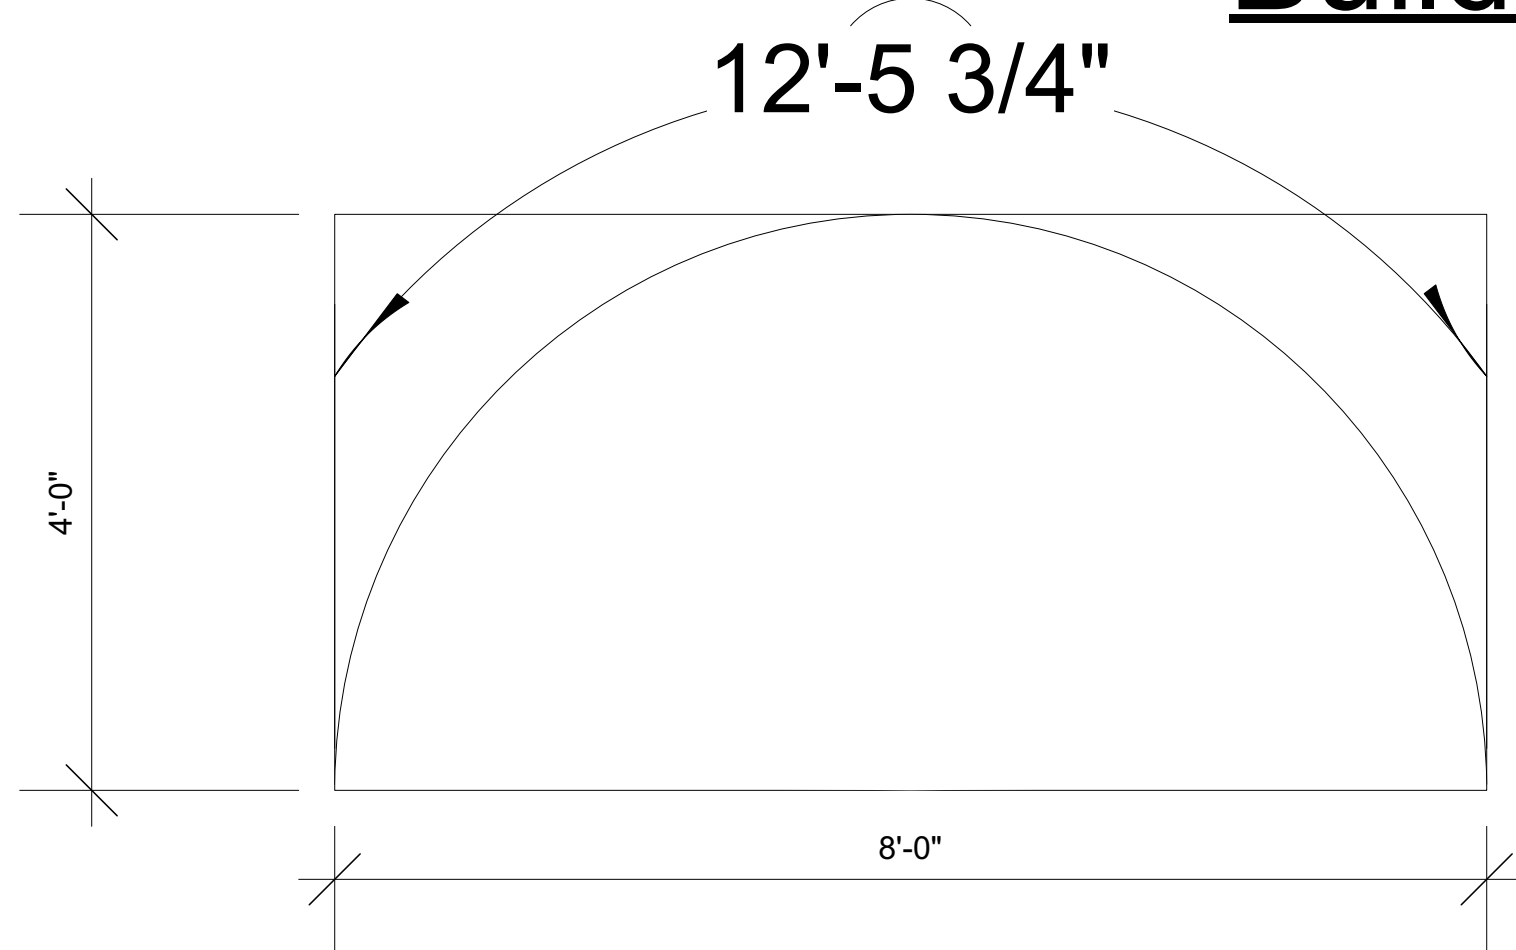


**Plan View**

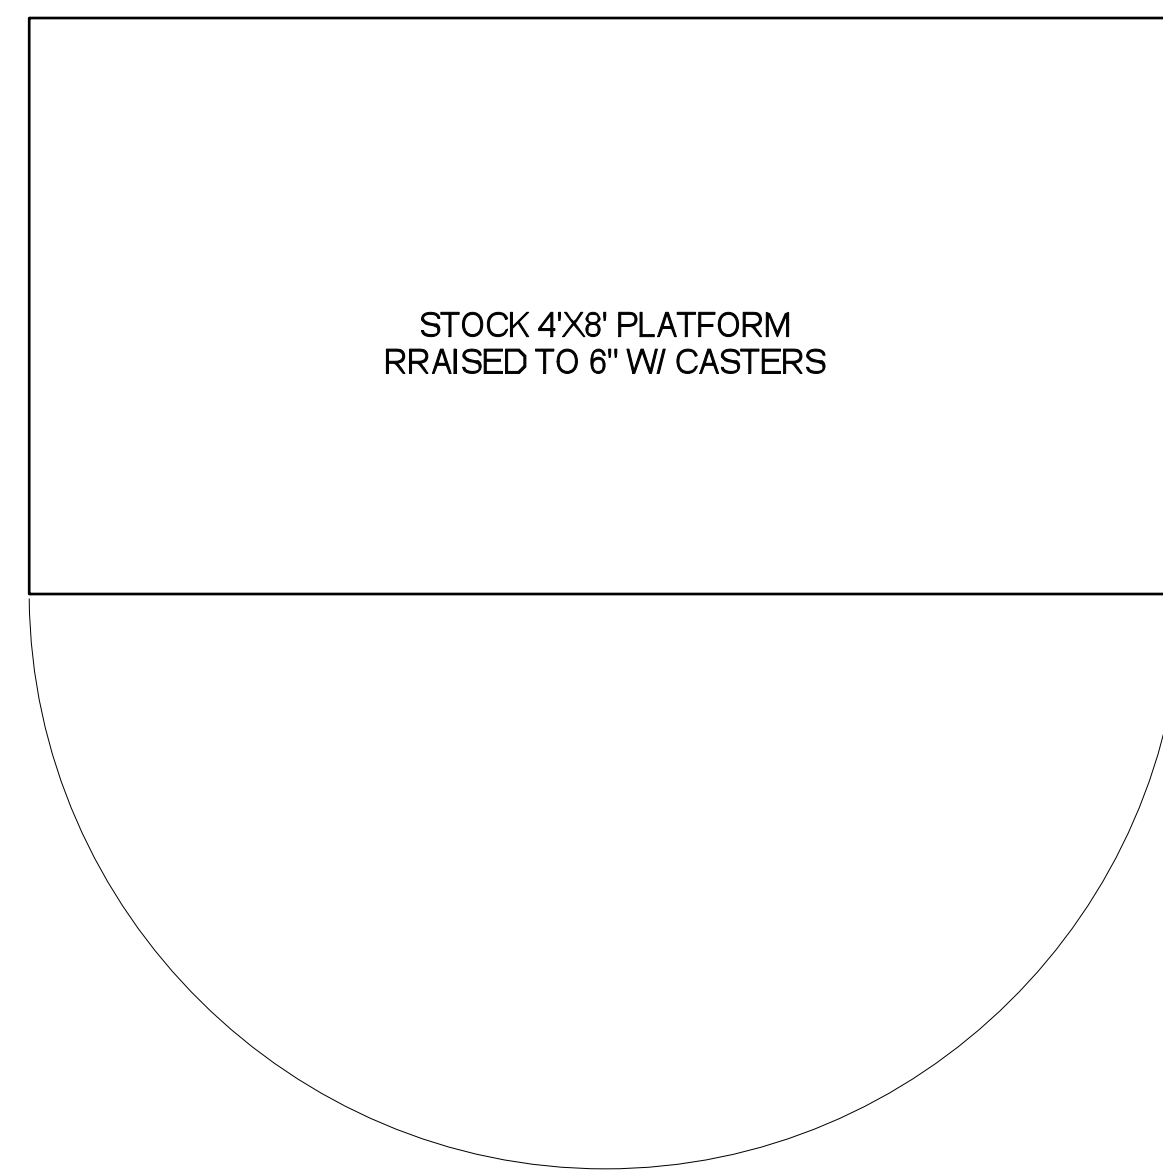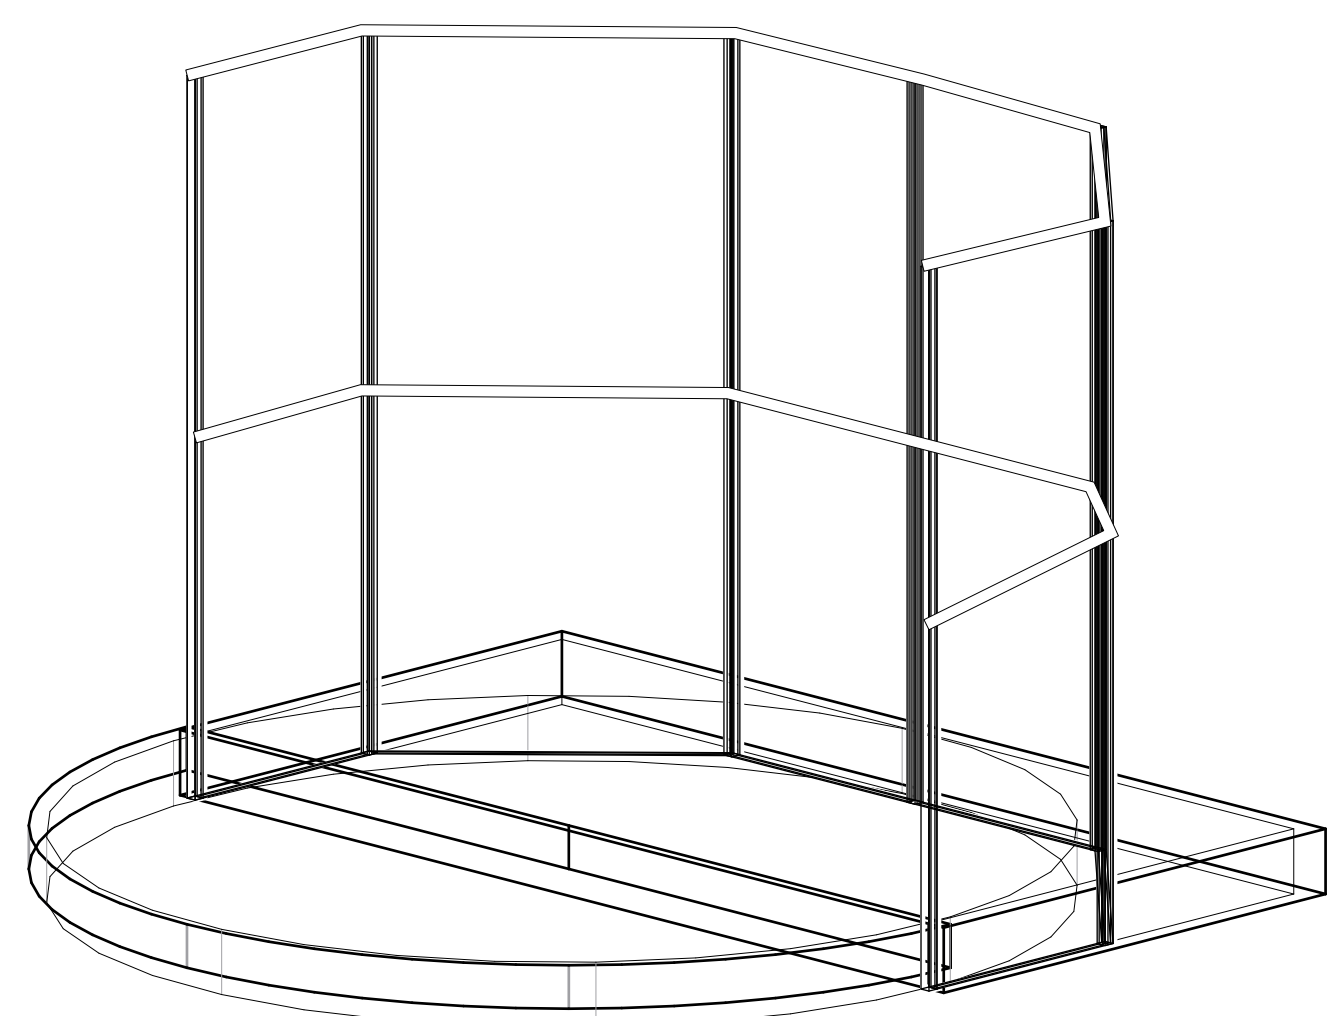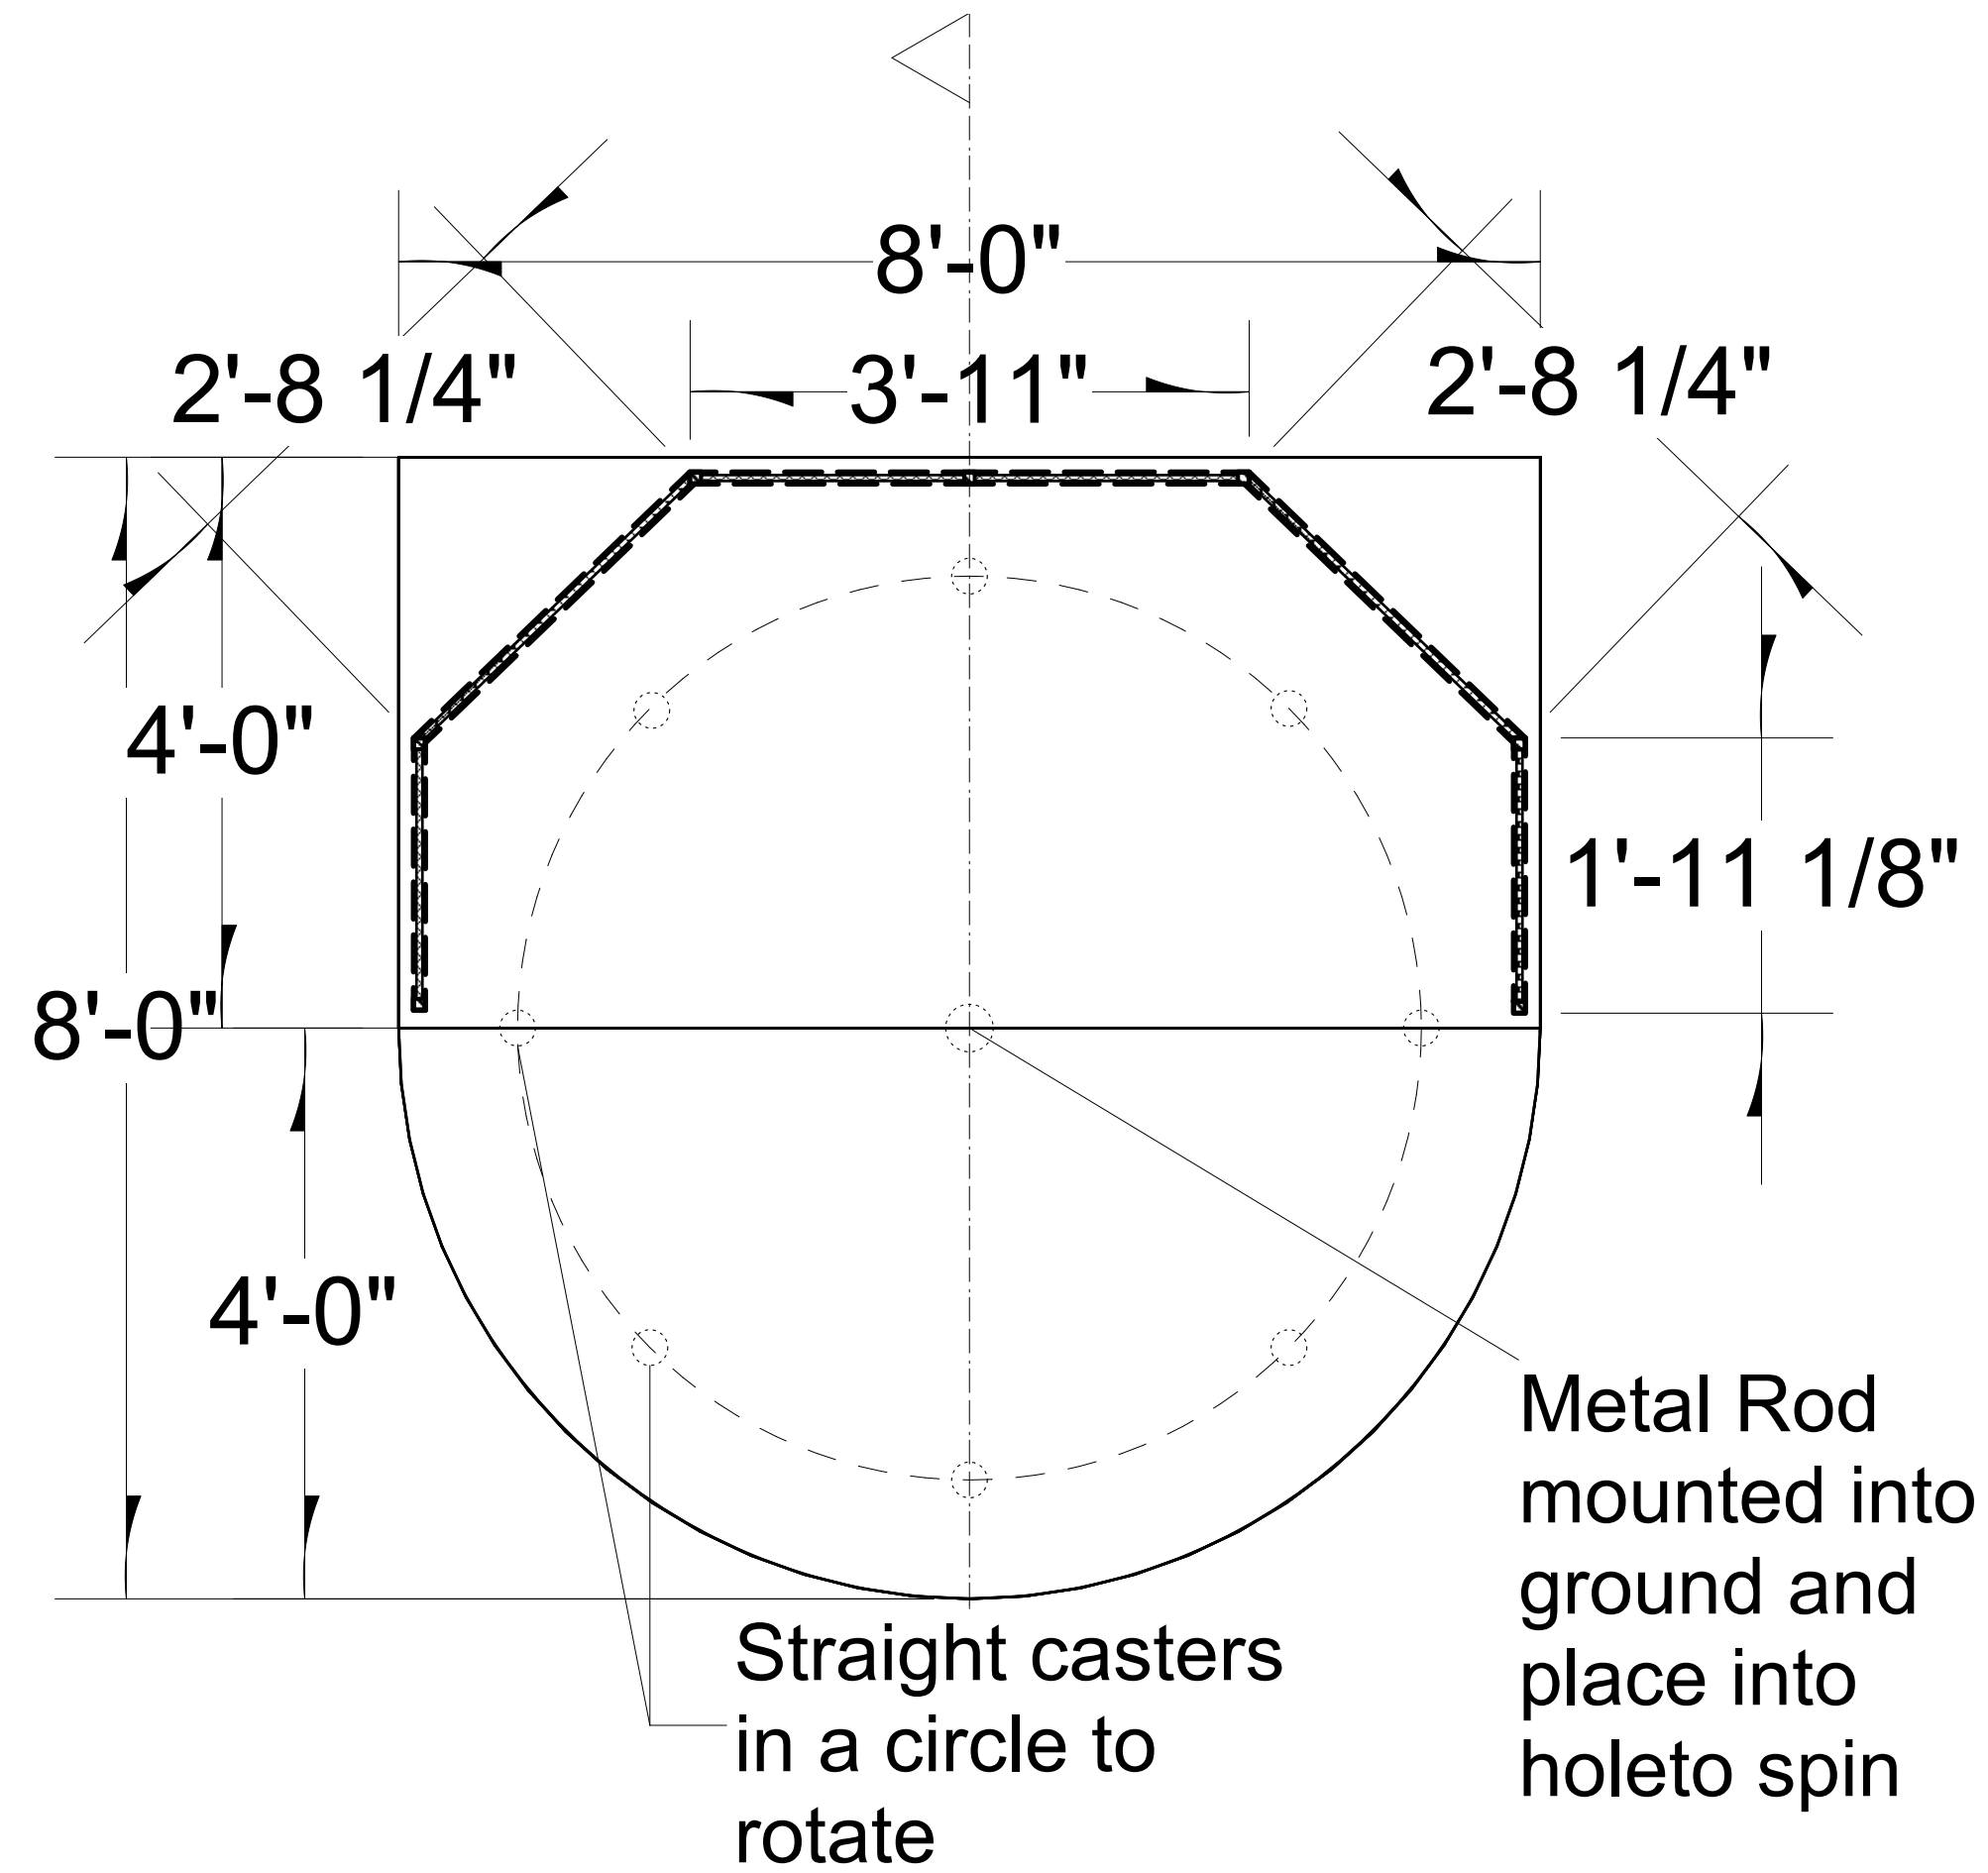


**Section View**

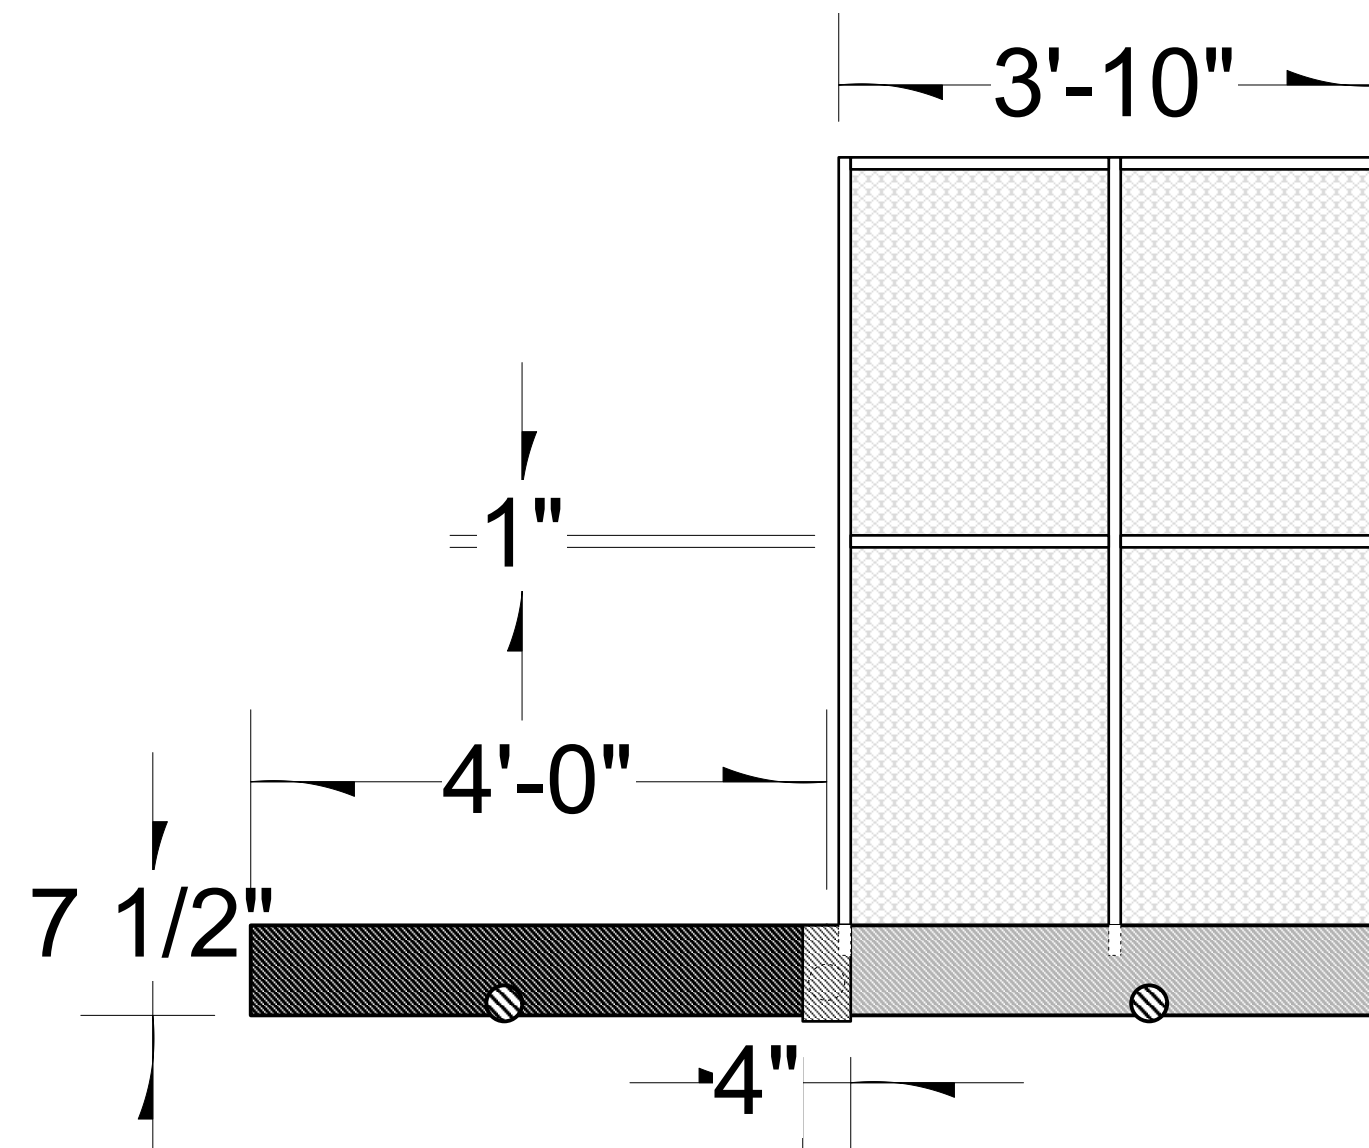


**Platform Top View**

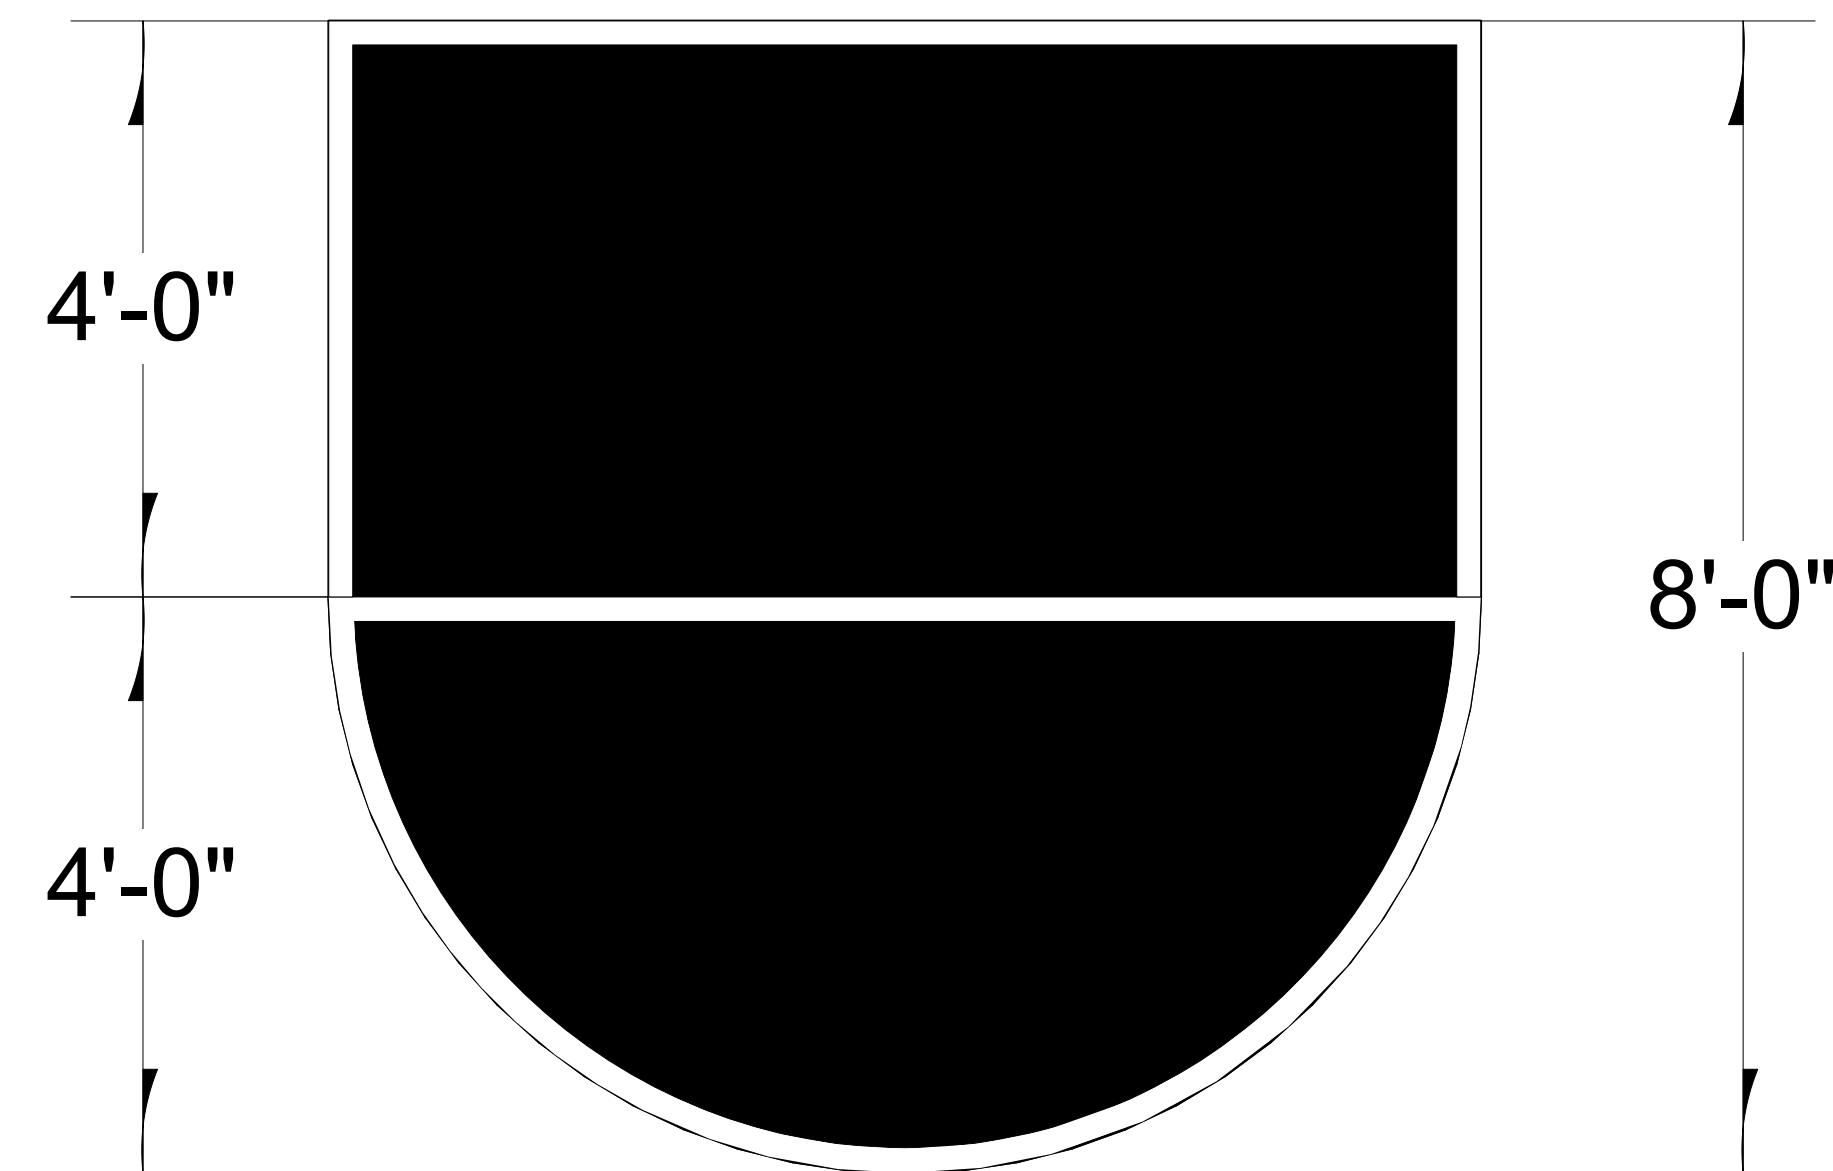


**Goal Post Top View**

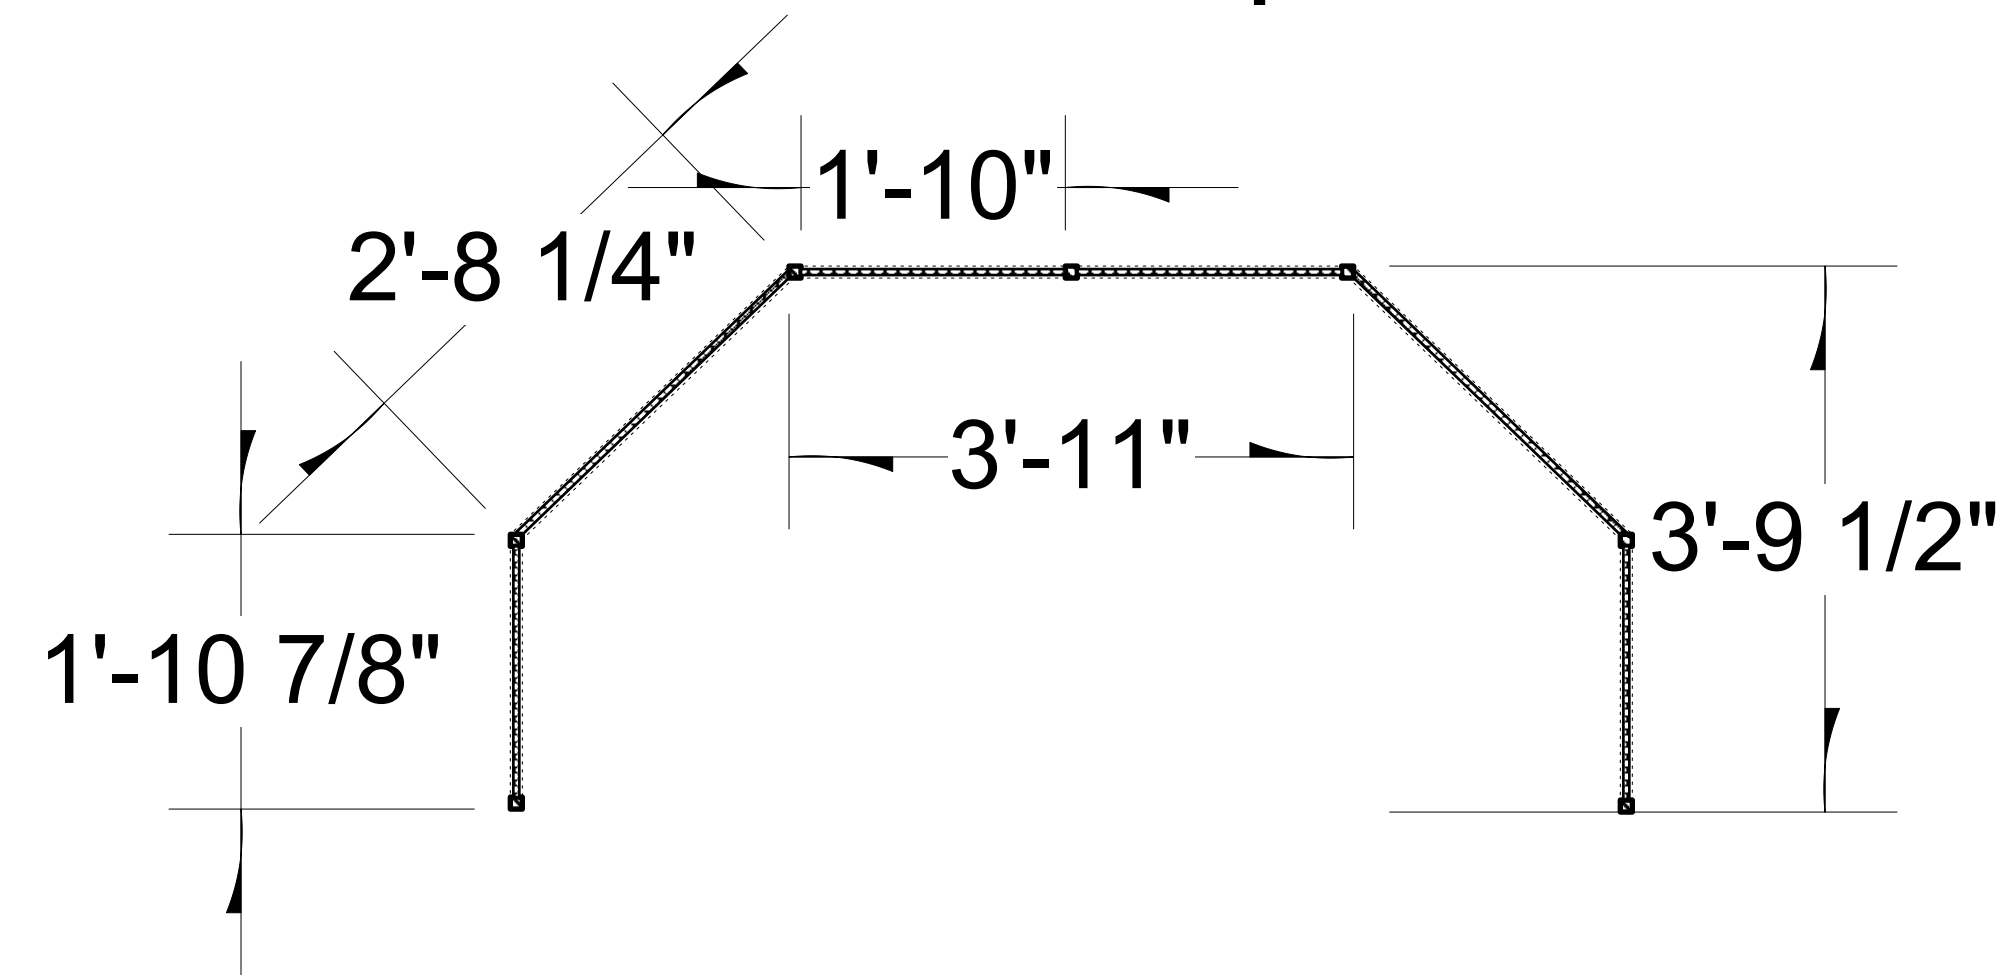

**Goal Platform Back View**

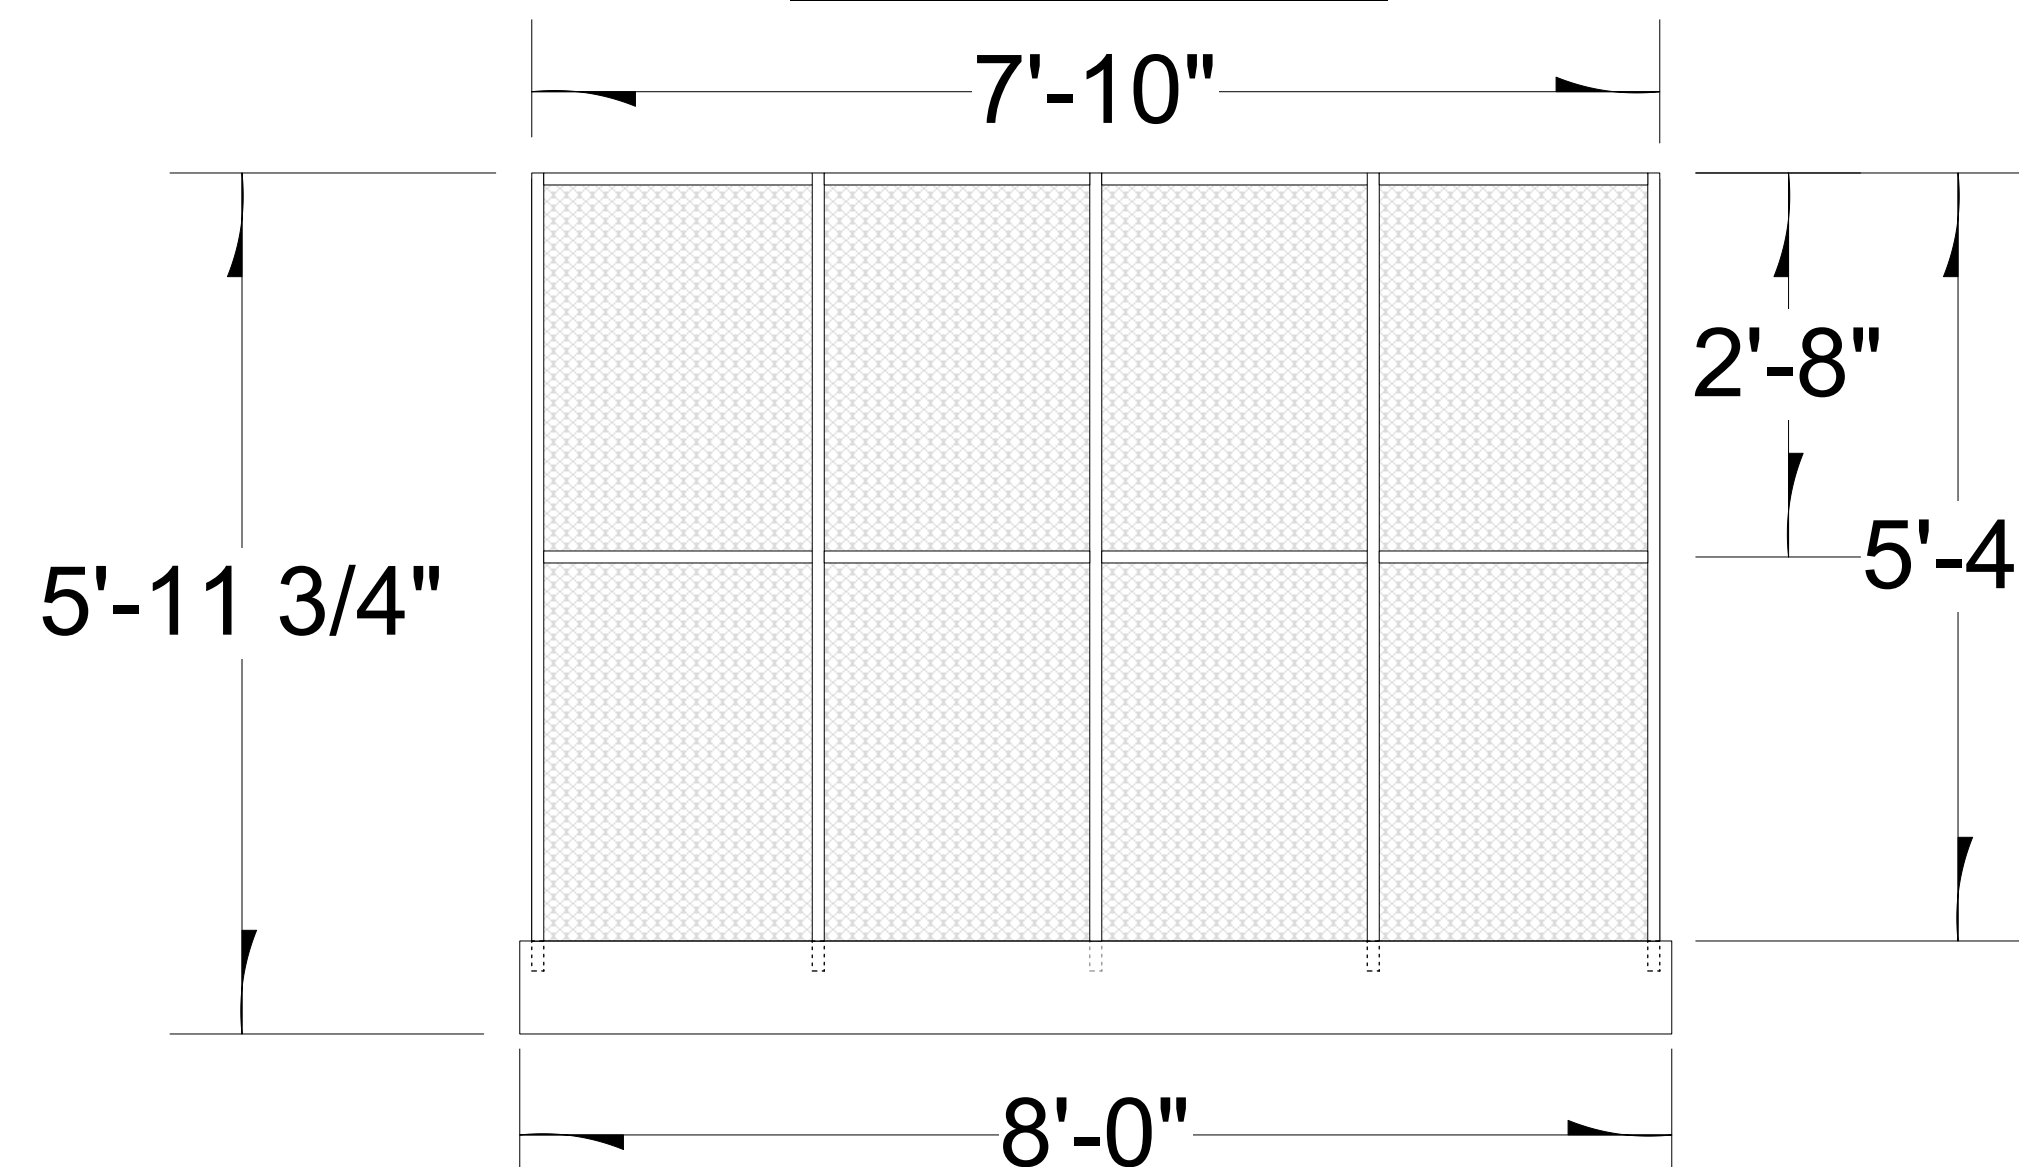

**Goal Post Front View**

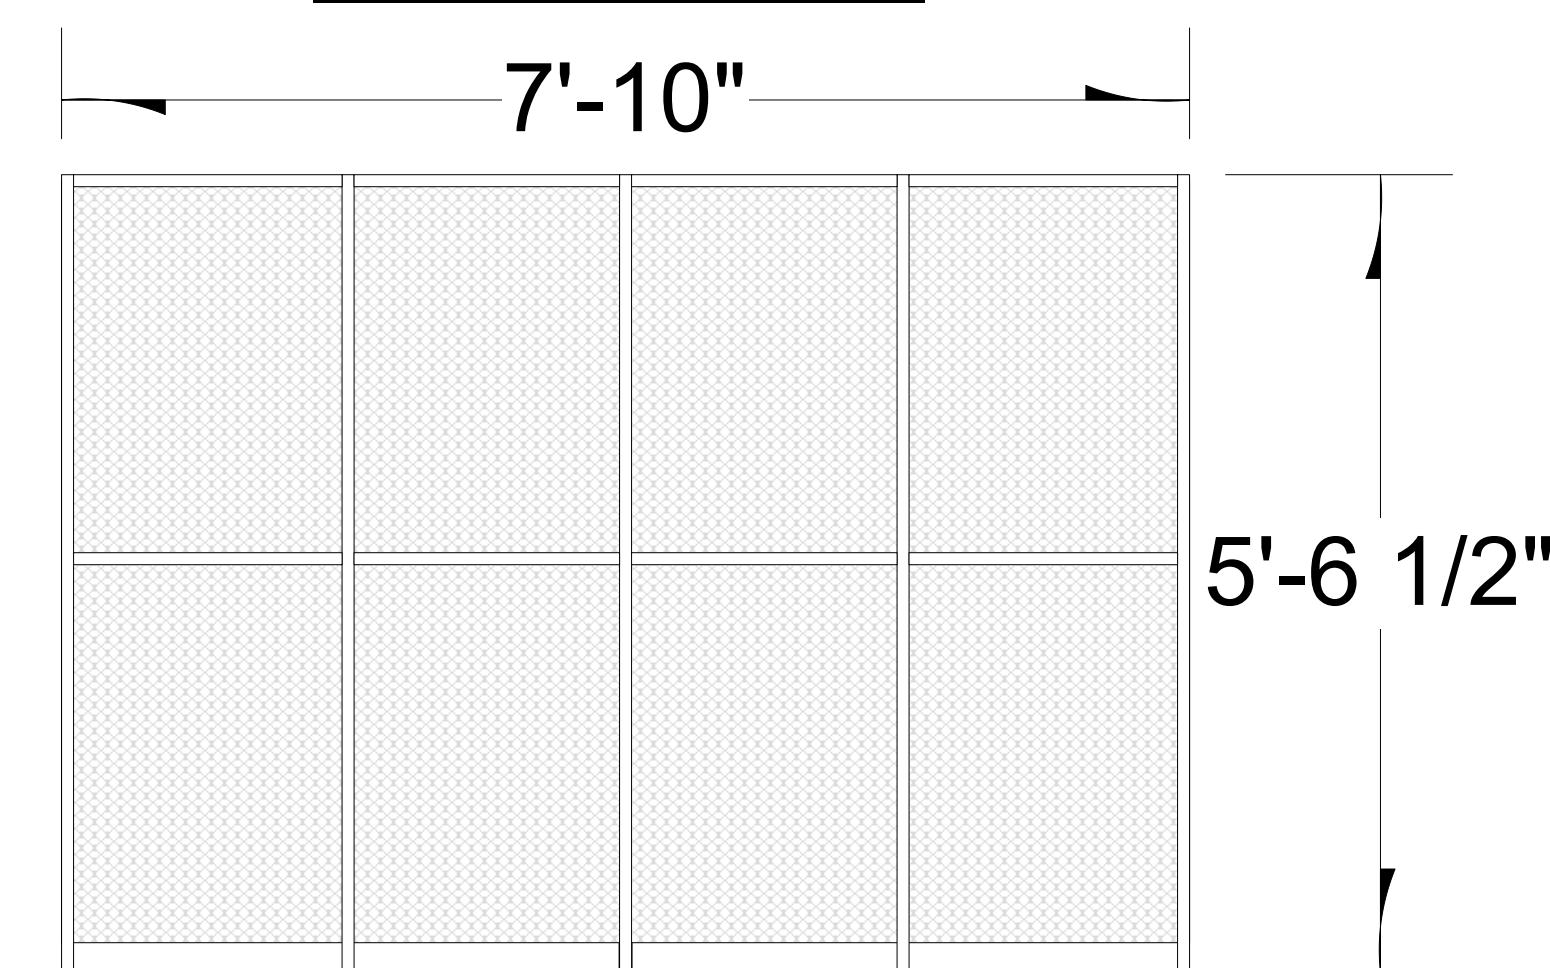

Directed By:	Sofia Ruiz & Fiona Schirmer
Scenic Designer:	N. Tomlin
Lighting Designer:	Jacob Yurkovich
Technical Director:	Jeremy Miller
Drawn By:	N. Tomlin
Revision Date:	

NOTES:

Project: **The Wolves by Sarah DeLappe**

Producer: UGA Department of Theatre and Film  
Purpose: Goal Platform Detail

Date: 1/5/2023

Scale: 3/4" = 1' - 0"

Sheet:

**5**  
OF  
**5**