


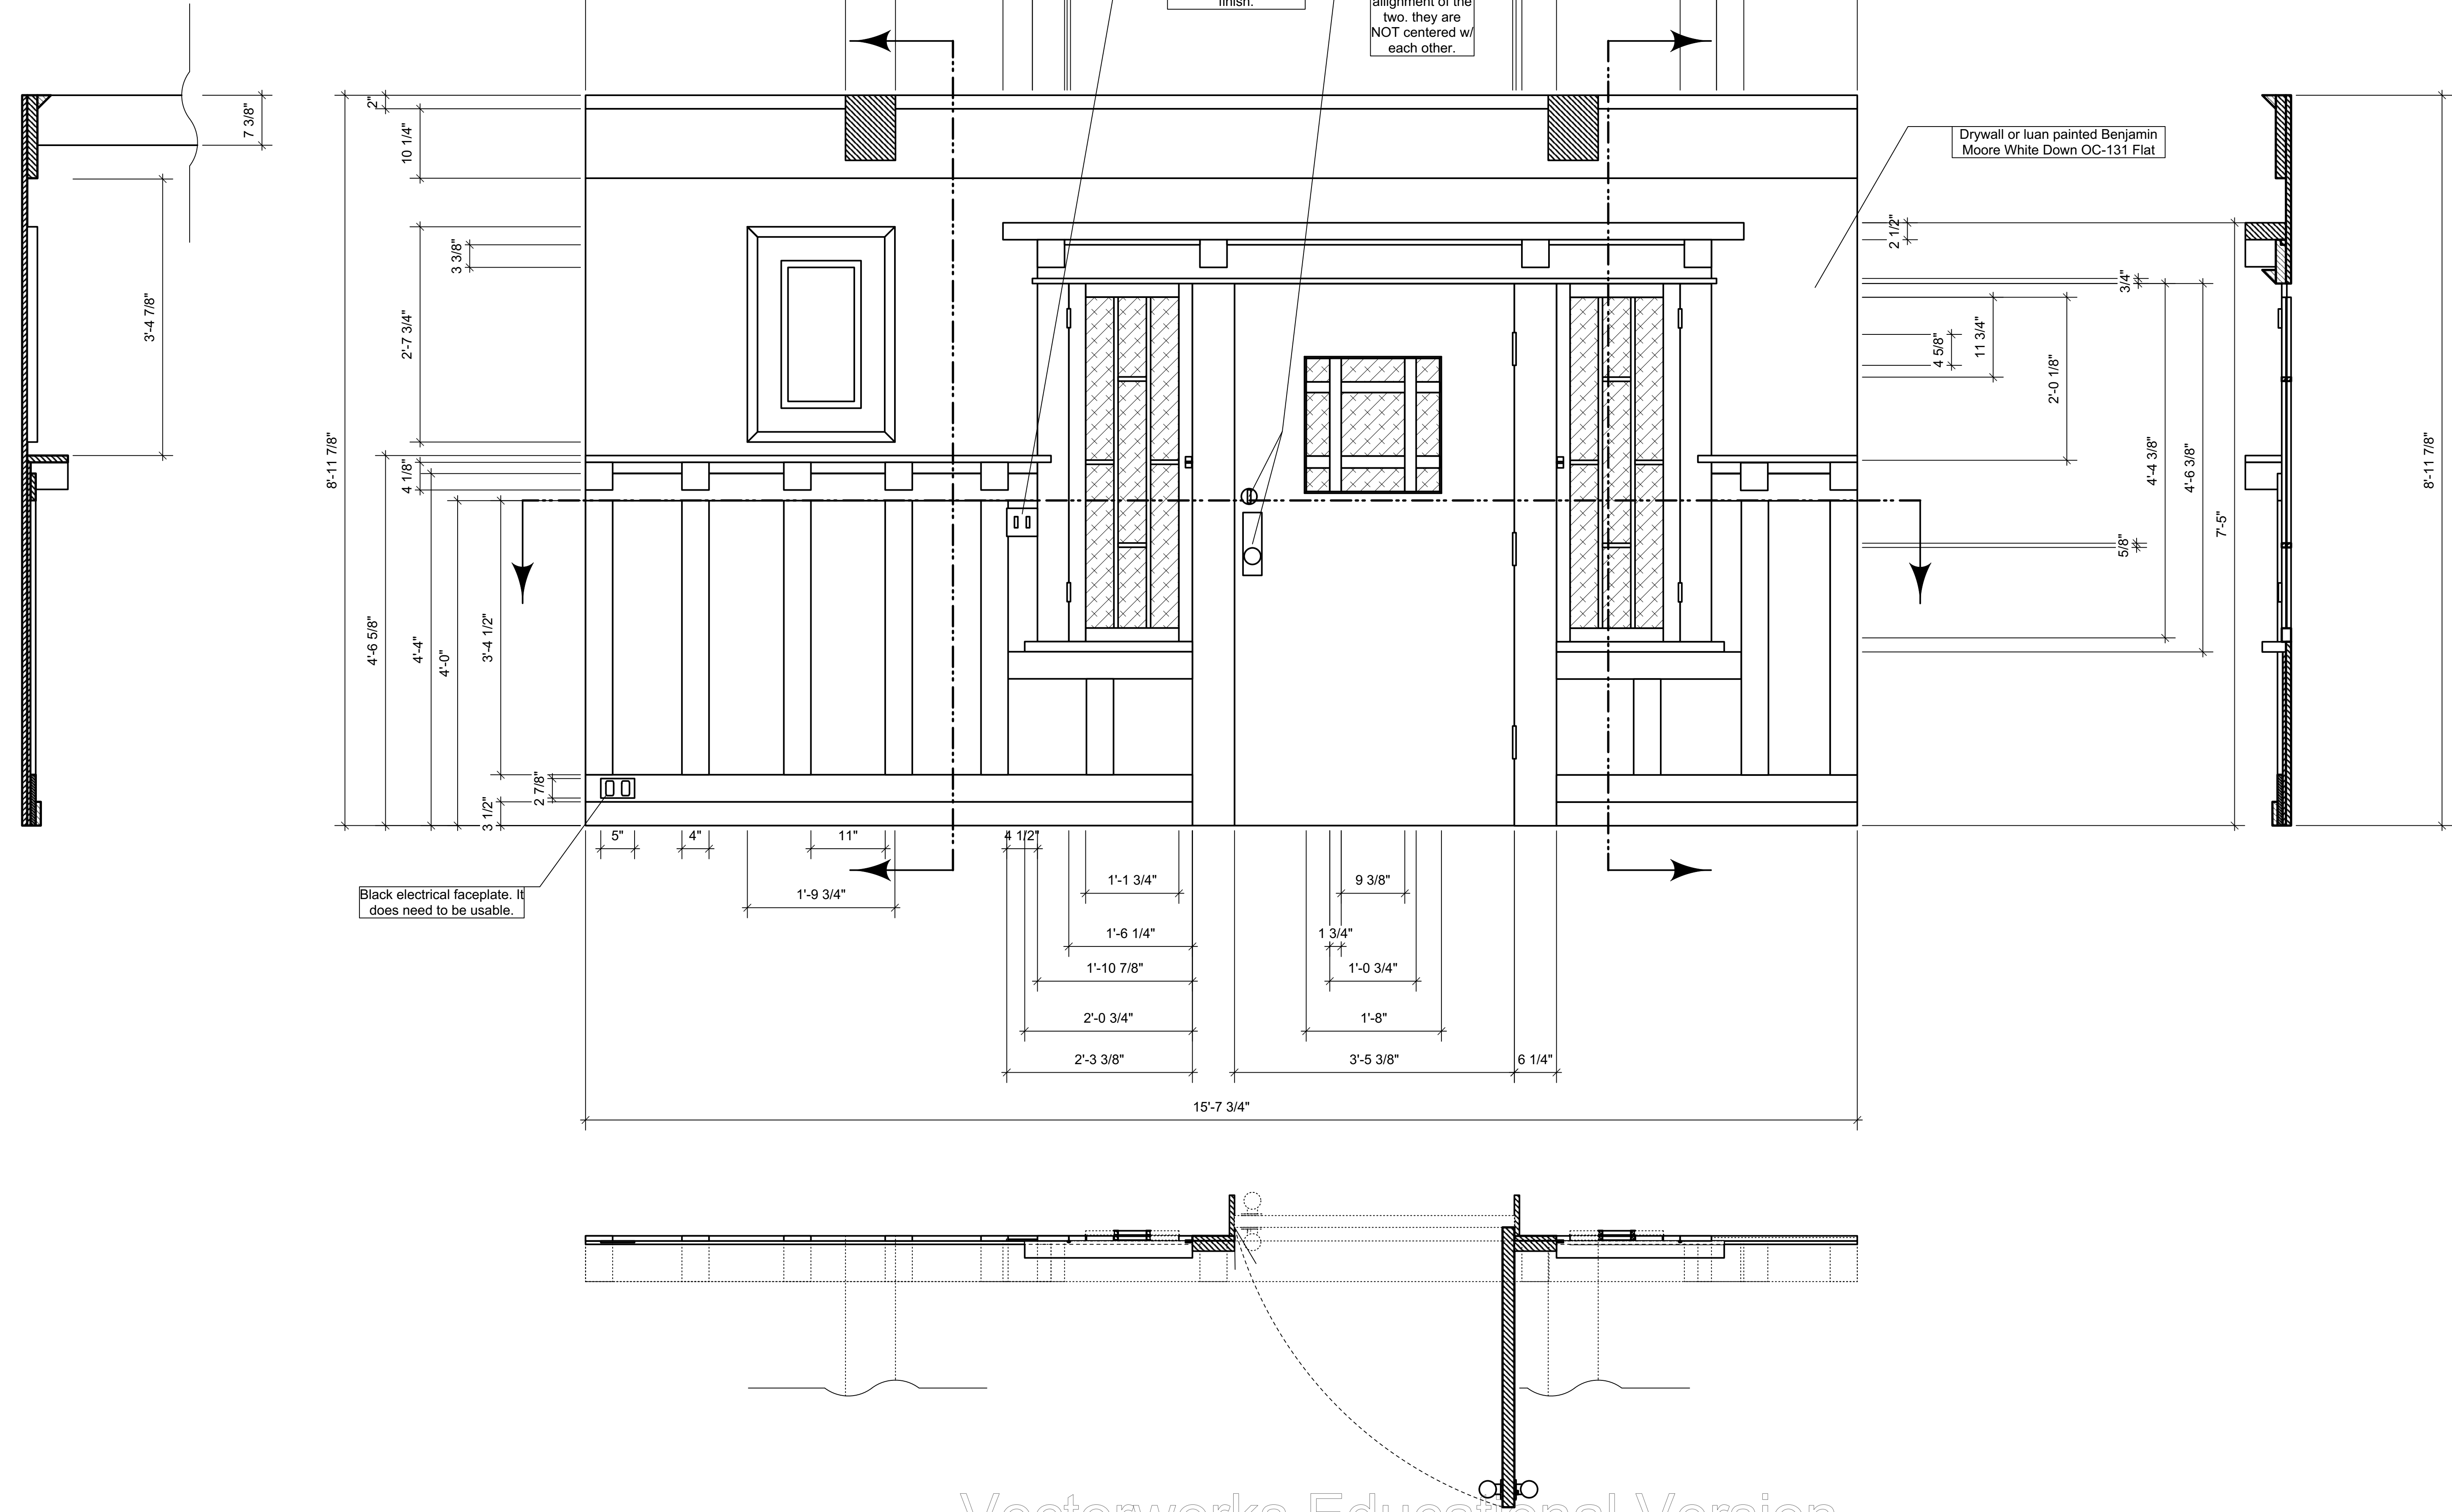

Scale: 1" = 1'-00"

Date: 02/26/2024

UGA Scenic Design III Presents
Wall Drafting Project
by N. Tomlin
Directed by: Julie Ray

{Insert Theatre}

Scenic Designer: {NAME HERE}
Drawn by: N. Tomlin
Lighting Designer: {NAME HERE}
Technical Director: {NAME HERE}

Notes: All the paneling, the door, & window framings are made from pine w/ a Varathane Red Oak Stain & sealed with an semi gloss polythane. do not be afraid to add some minor scuffing to imply minor wear & tear. The door window & the windows themselves should be 1/8" clear plexi or acrylic.

Revision: #1
Revision Date: FEB 26, 2024