
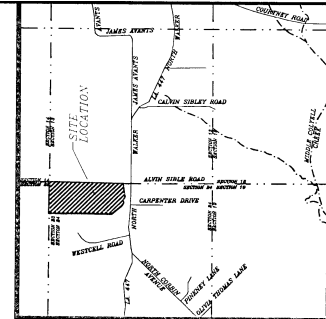
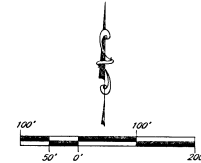


FLOOD CERTIFICATION:
 According to F.E.A.M. Report No. 220113 & Map
 No. 2206K0130 D, effective date 8-23-01,
 this property falls in flood zone "X", "Y" and "AE".
 Base Flood Elev. = "AE" 52.5 "Y" 52.0

52.3 = GROUND ELEVATION

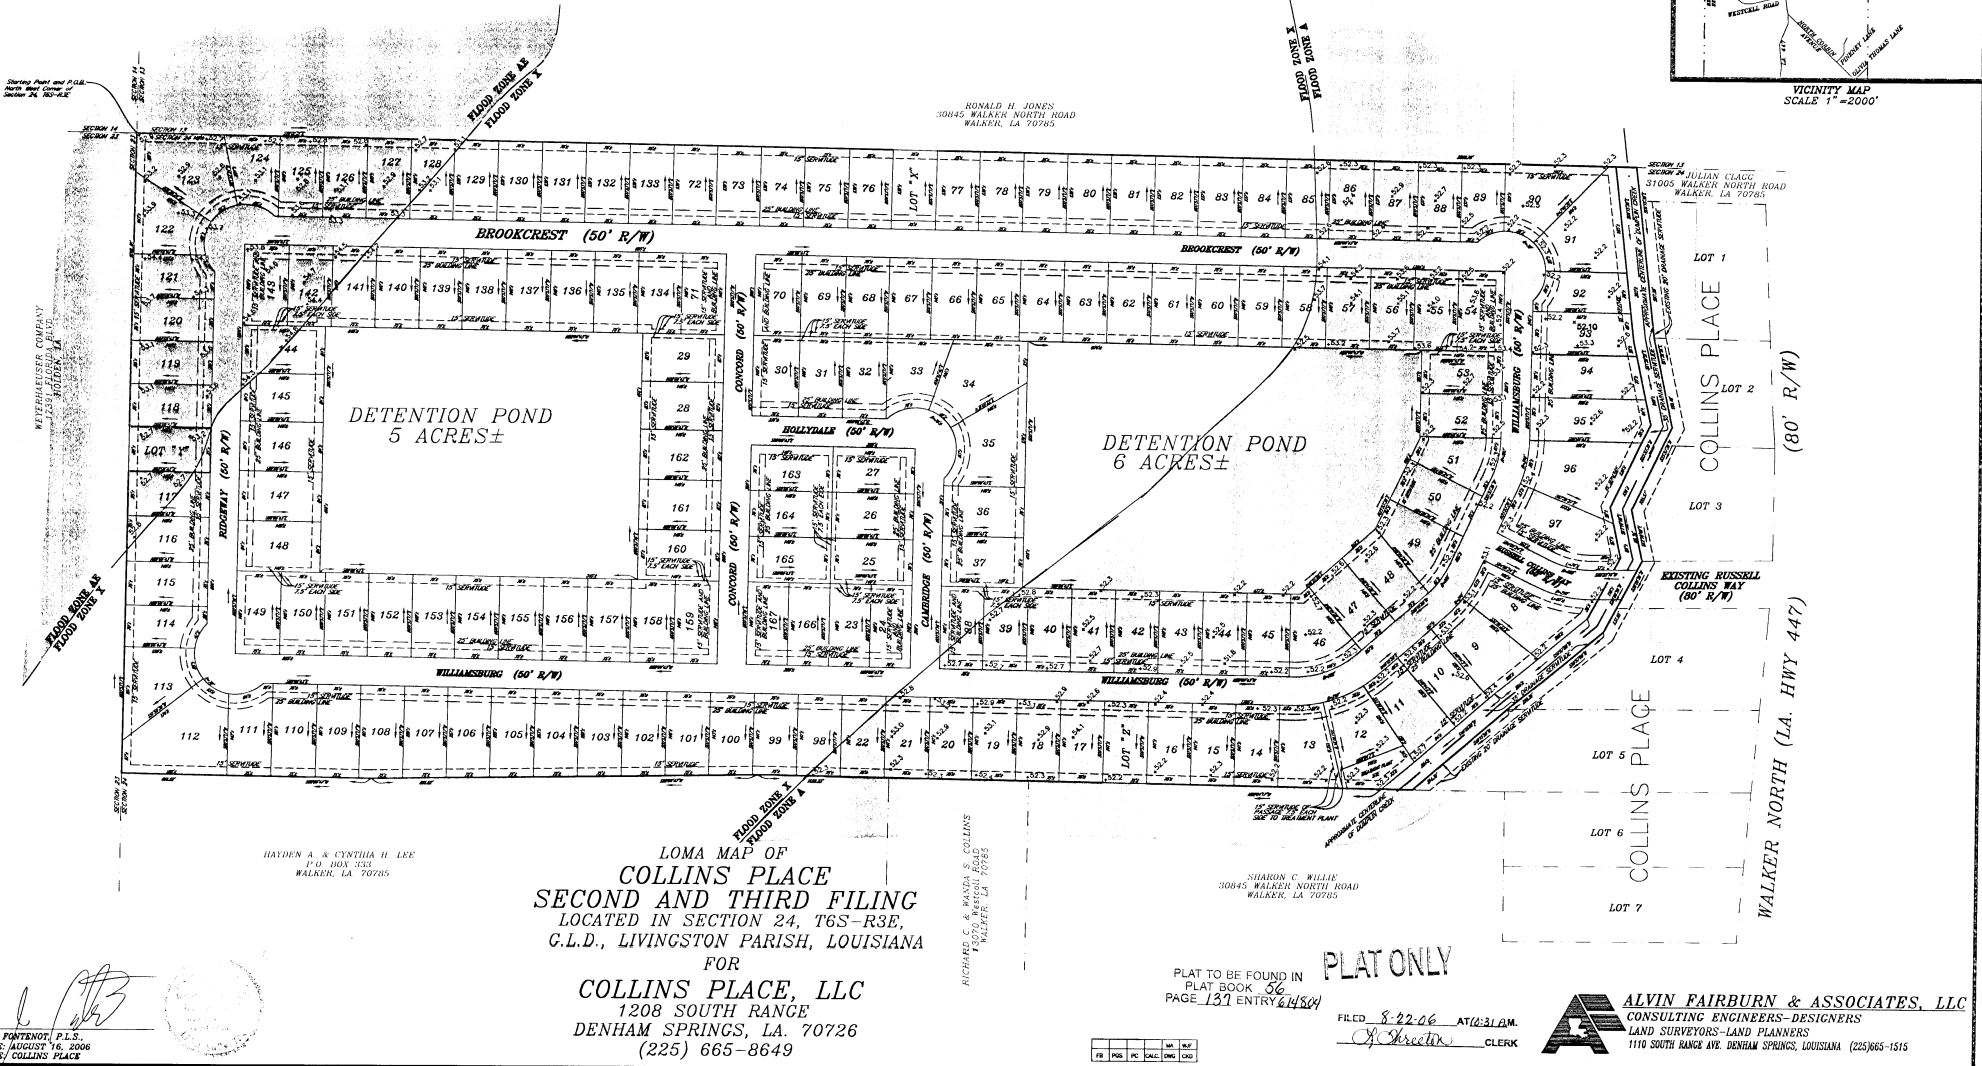

LOMA MAP OF
COLLINS PLACE
 SECOND AND THIRD FILING
 LOCATED IN SECTION 24, T6S-R3E,
 G.L.D., LIVINGSTON PARISH, LOUISIANA
 FOR
COLLINS PLACE, LLC
 1208 SOUTH RANGE
 DENHAM SPRINGS, LA. 70726
 (225) 665-8649

PLAT TO BE FOUND IN
 PLAT BOOK 36
 PAGE 132 ENTRY 64804

PLAT ONLY

FILED 8-22-06 AT 2:31 P.M.
 Clerk

ALVIN FAIRBURN & ASSOCIATES, LLC
 CONSULTING ENGINEERS-DESIGNERS
 LAND SURVEYORS-LAND PLANNERS
 1110 SOUTH RANGE AVE. DENHAM SPRINGS, LOUISIANA (225) 665-1515

W.J. FONTENOT, P.L.S.
 DATE: AUGUST 16, 2006
 FILE: COLLINS PLACE