


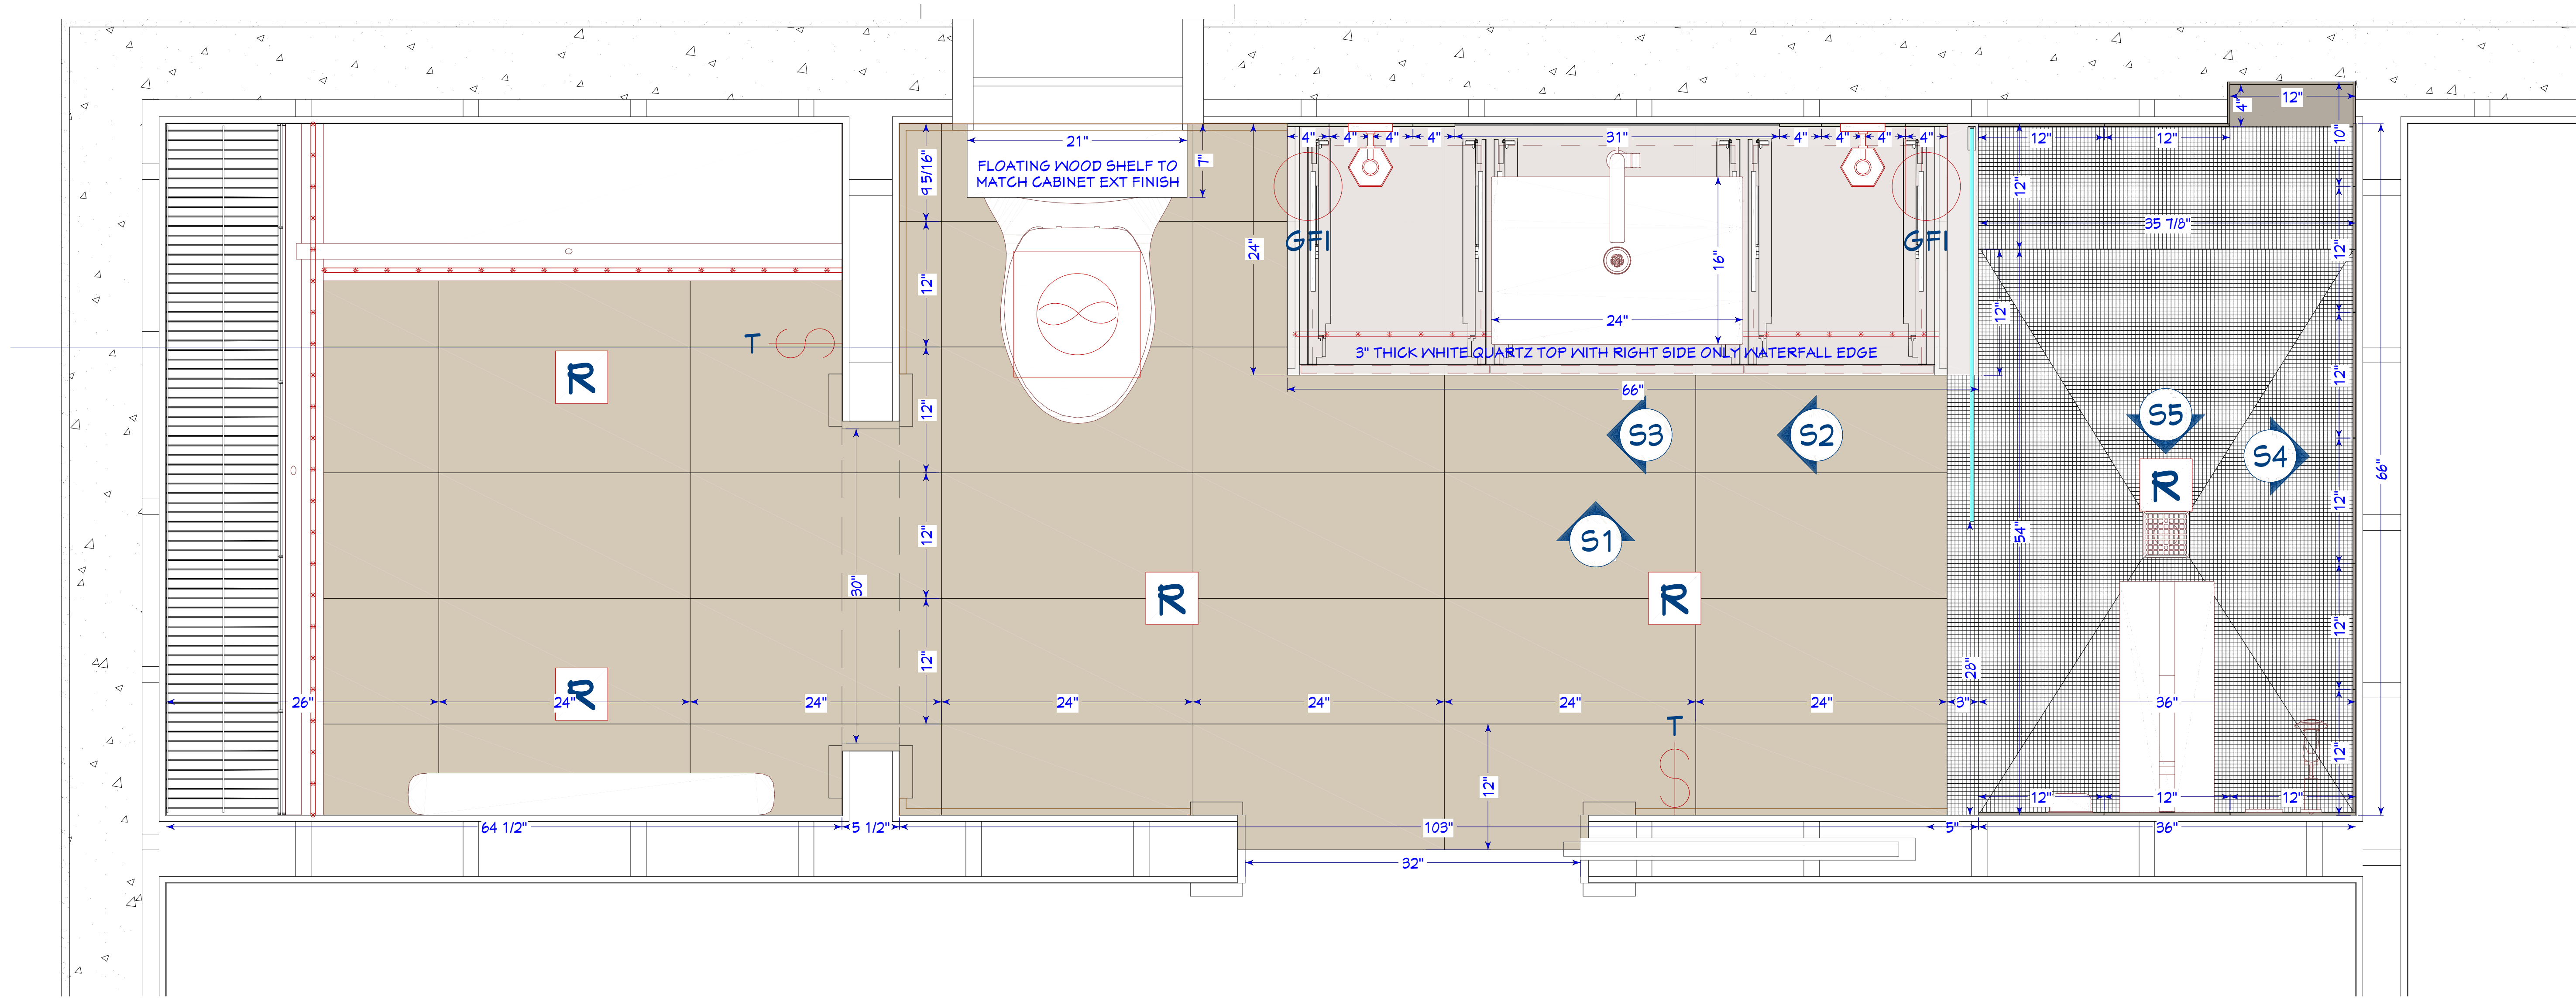

SHEET NUMBER

A-1

SHEET FORMAT

ARCH D (24"X36")

SELECT ORIGINAL SIZE WHEN PLOTTING TO MAINTAIN SCALING ACCURACY

DRAWING SCALE:

1 1/2" = 1'

VERSION PURPOSE:

PROPOSED REMODEL v1.4

PROJECT NAME

MILLER RESIDENCE

334 PIRATES RES ADDITION

NAPLES, FLORIDA 34103

APPROVED BY / DATE

DRAWING DESCRIPTION:

VIP BATHROOM REMODEL

ORIGINAL DRAWING DATE:

02/02/22

CURRENT VERSION DATE:

04/07/22

VERSION:

v1.4

DRAWN BY:

MG CAD


www.selectdevelopmentgroup.com

Tel: 239-238-3628

Select

DEVELOPMENT GROUP

© 2022

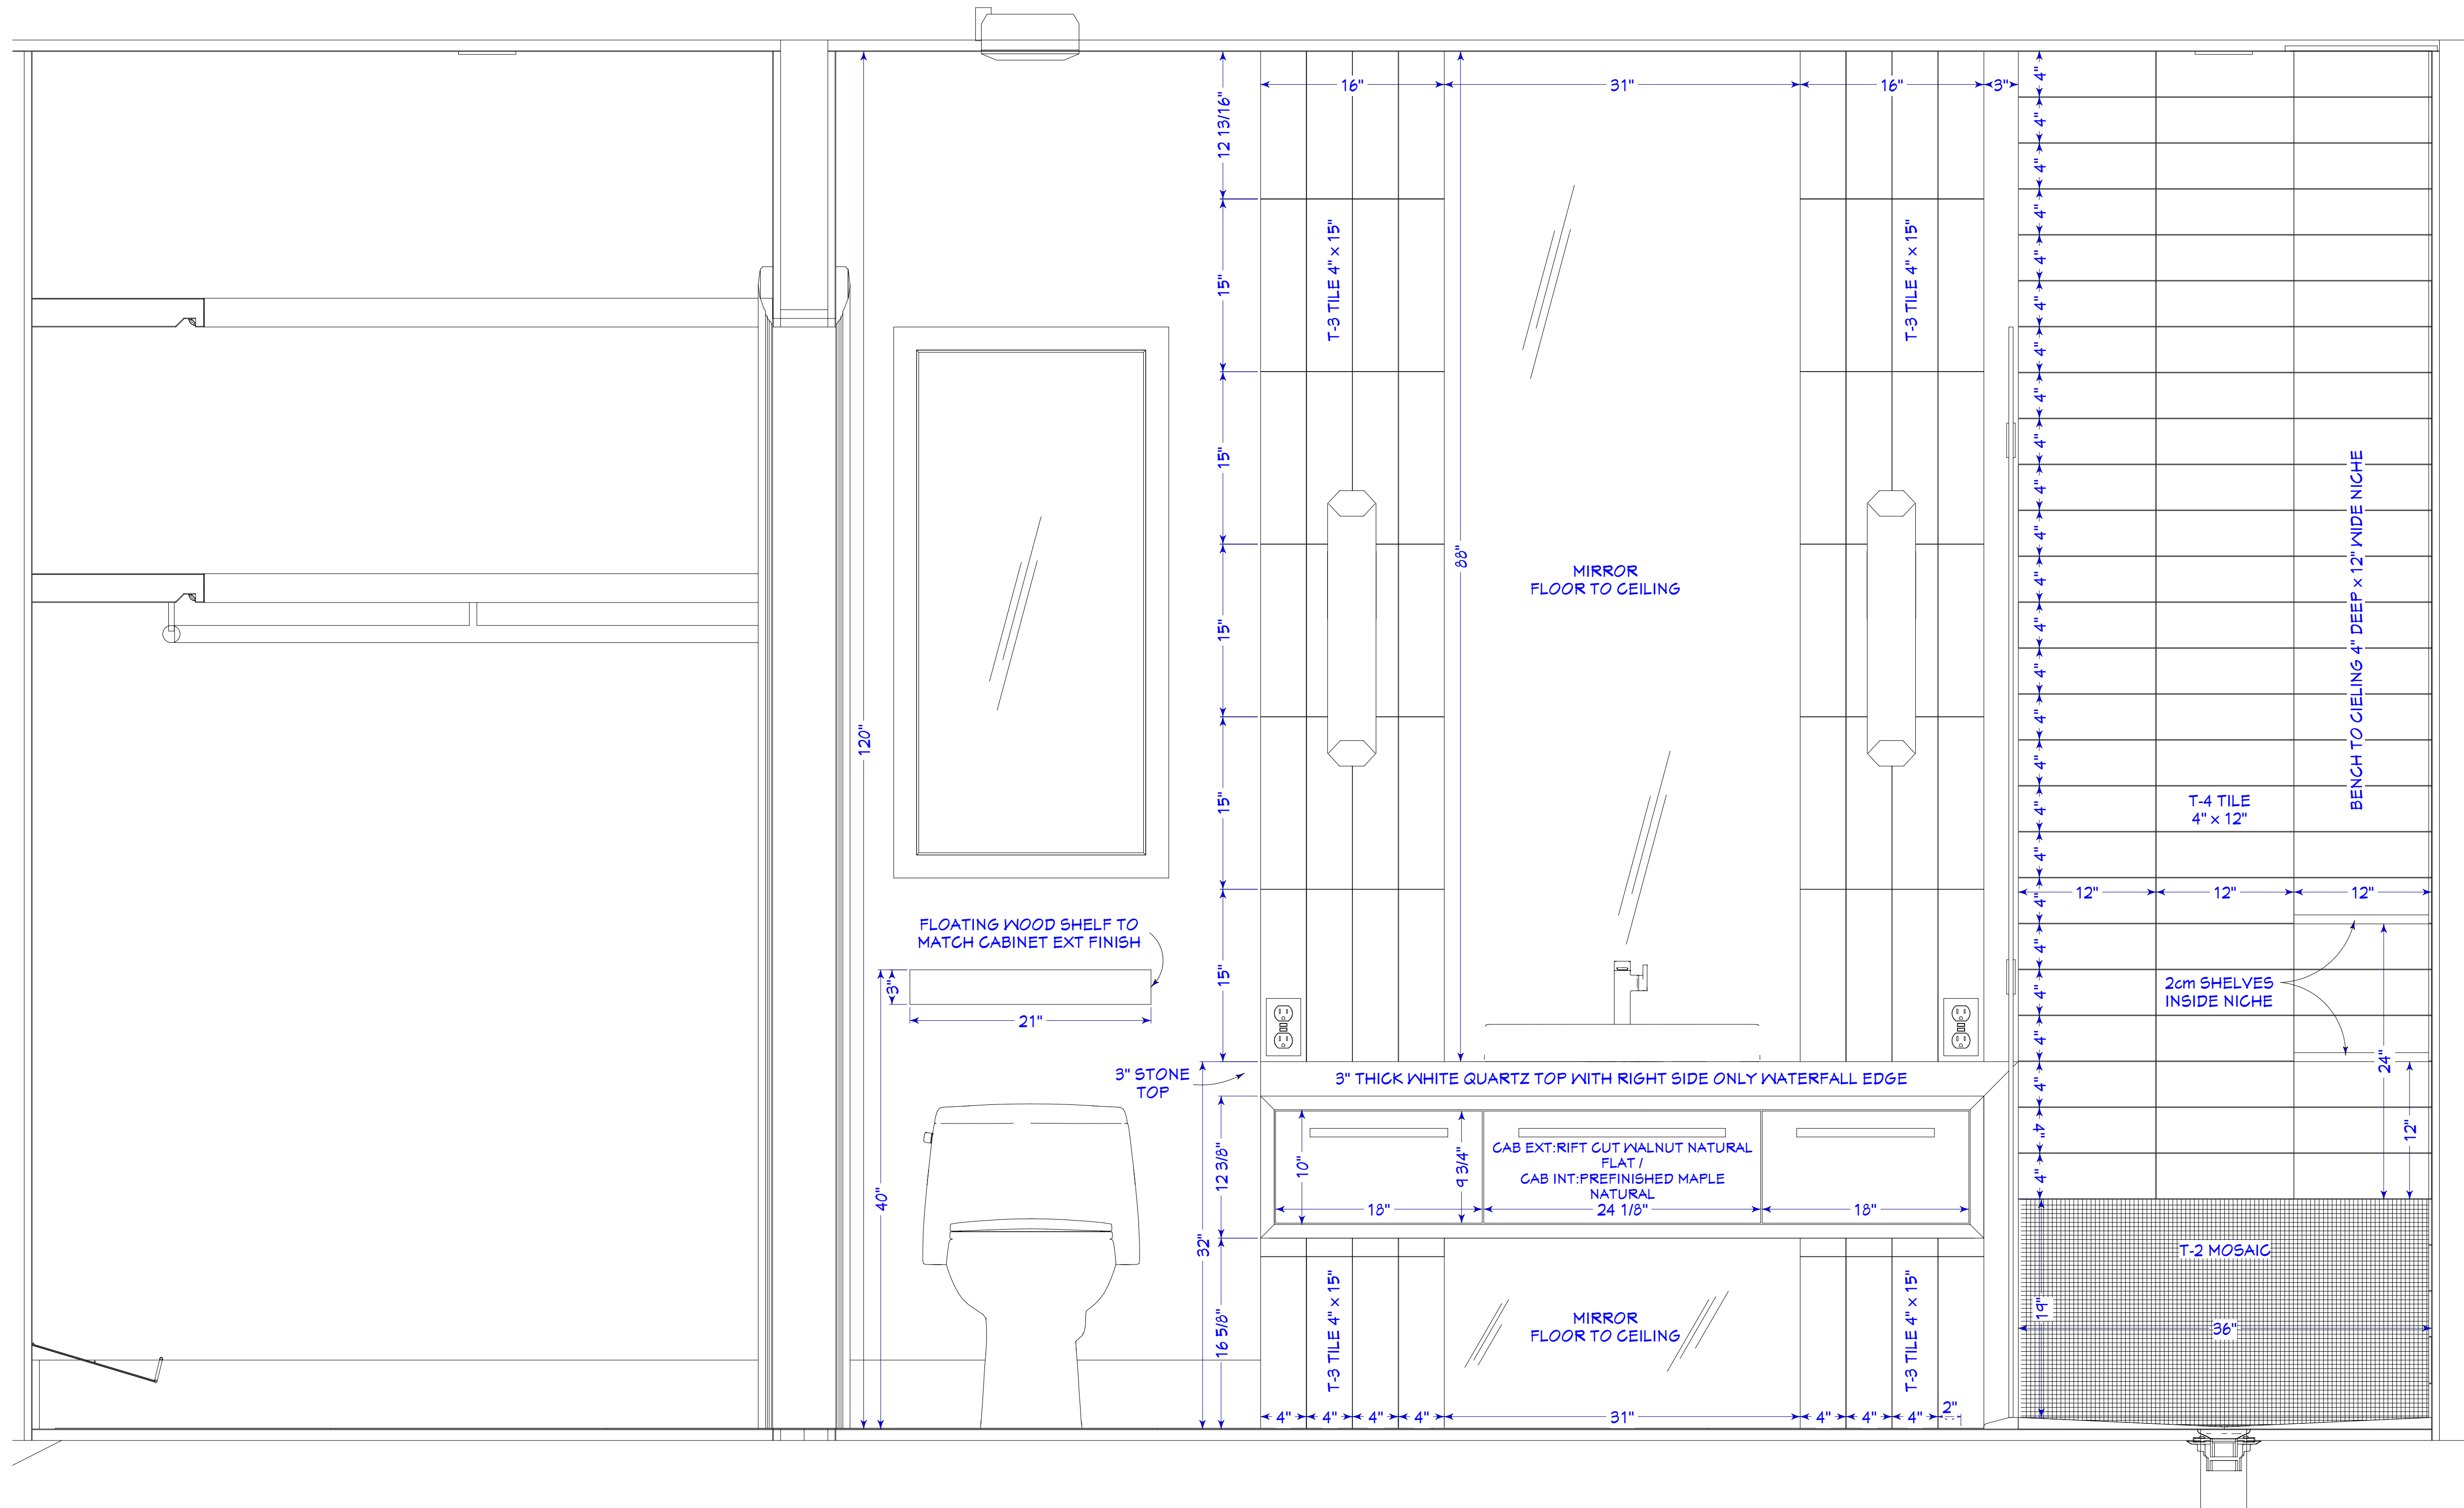

SHEET NUMBER

A-2

SHEET FORMAT

ARCH D (24"X36")

SELECT ORIGINAL SIZE WHEN PLOTTING TO MAINTAIN SCALING ACCURACY

DRAWING SCALE

1 1/2" = 1'

VERSION PURPOSE

PROPOSED REMODEL v1.4

PROJECT NAME

MILLER RESIDENCE
334 PIRATES RES ADDITION
NAPLES, FLORIDA 34103

APPROVED BY / DATE

DRAWING DESCRIPTION

VIP BATHROOM REMODEL

ORIGINAL DRAWING DATE

02/02/22

CURRENT VERSION DATE

04/07/22

VERSION

v1.4

DRAWN BY

MG CAD

www.selectdevelopmentgroup.com
Tel: 239-238-3628

Select

DEVELOPMENT GROUP

