

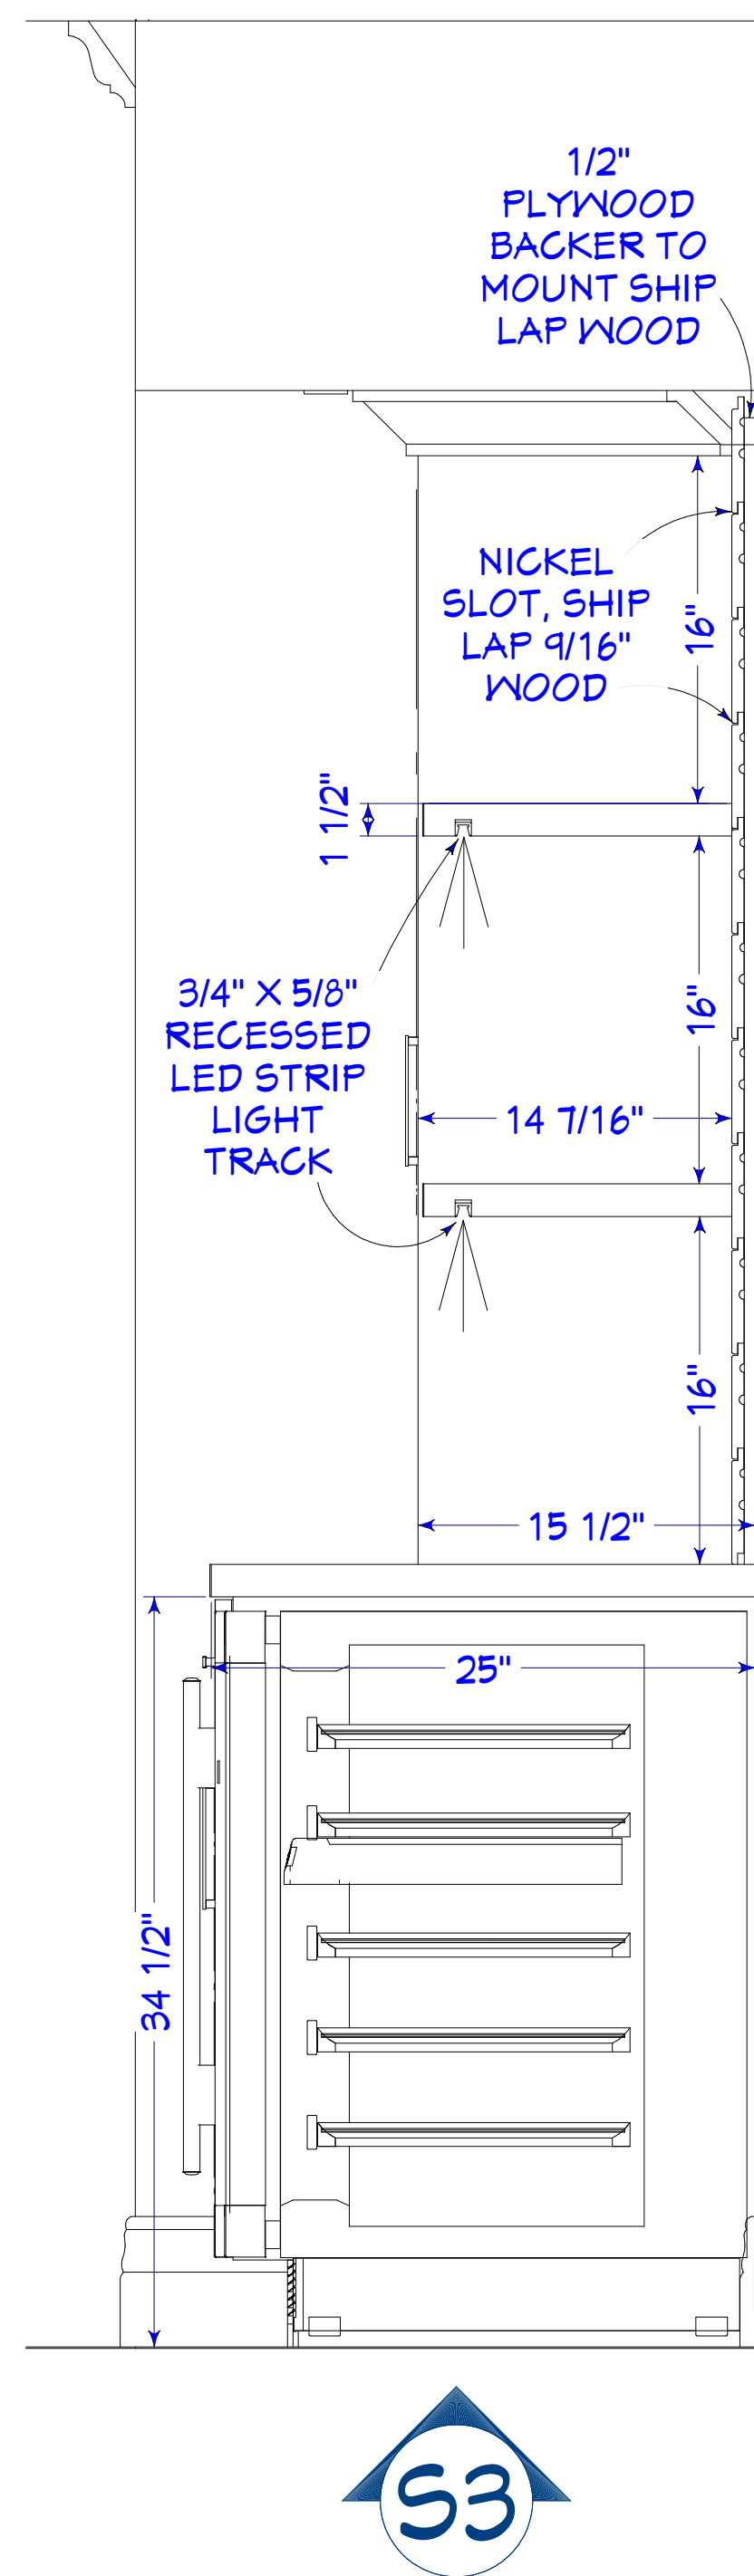
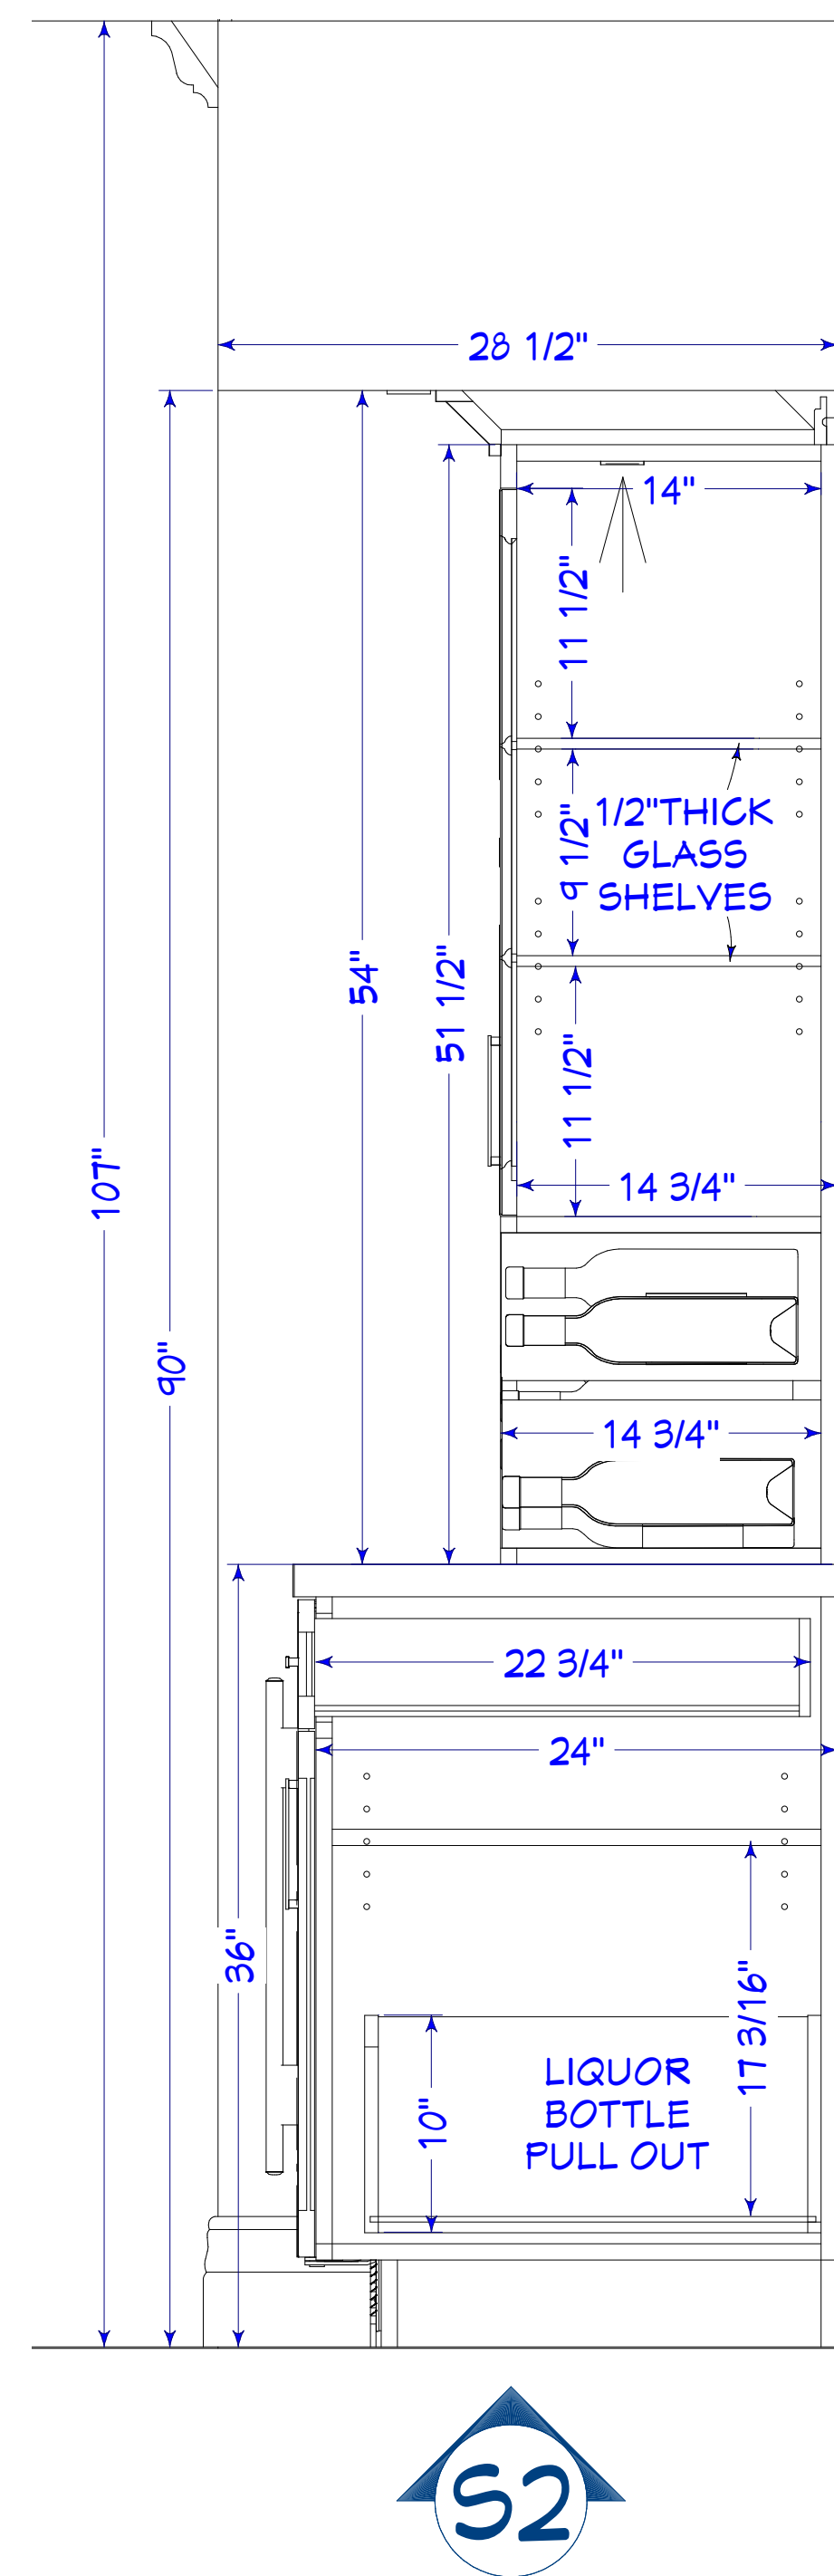
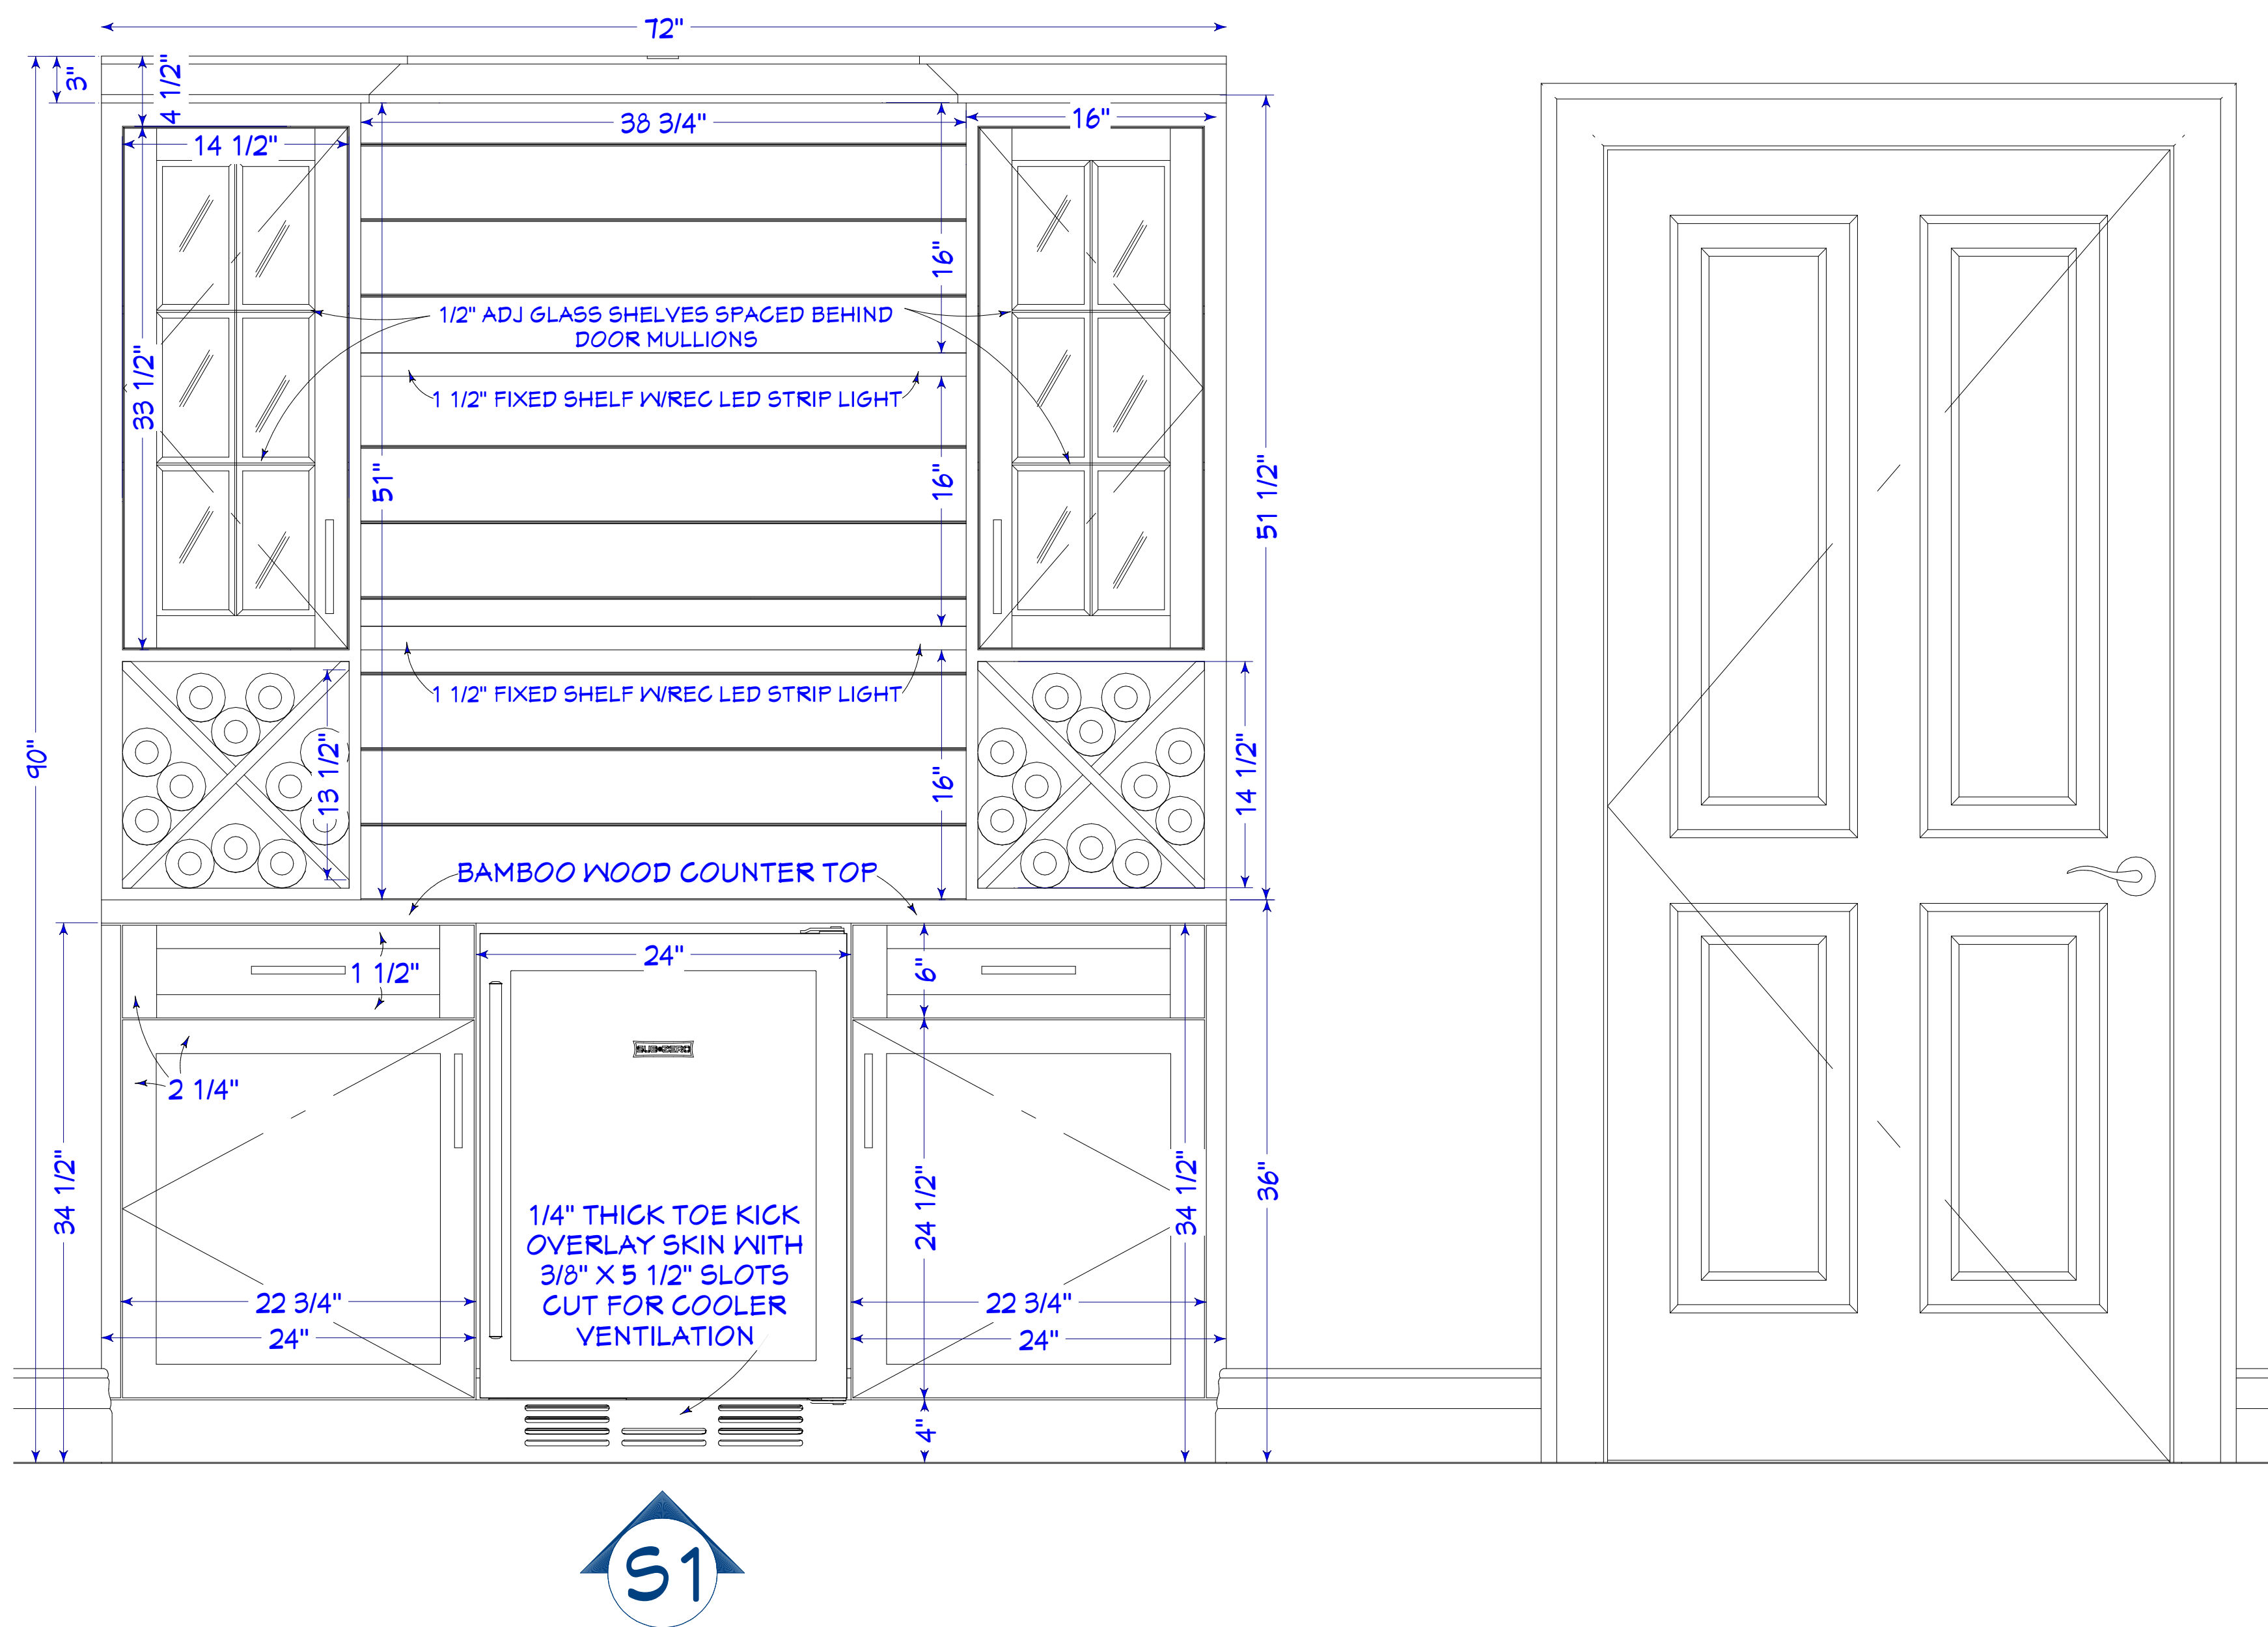


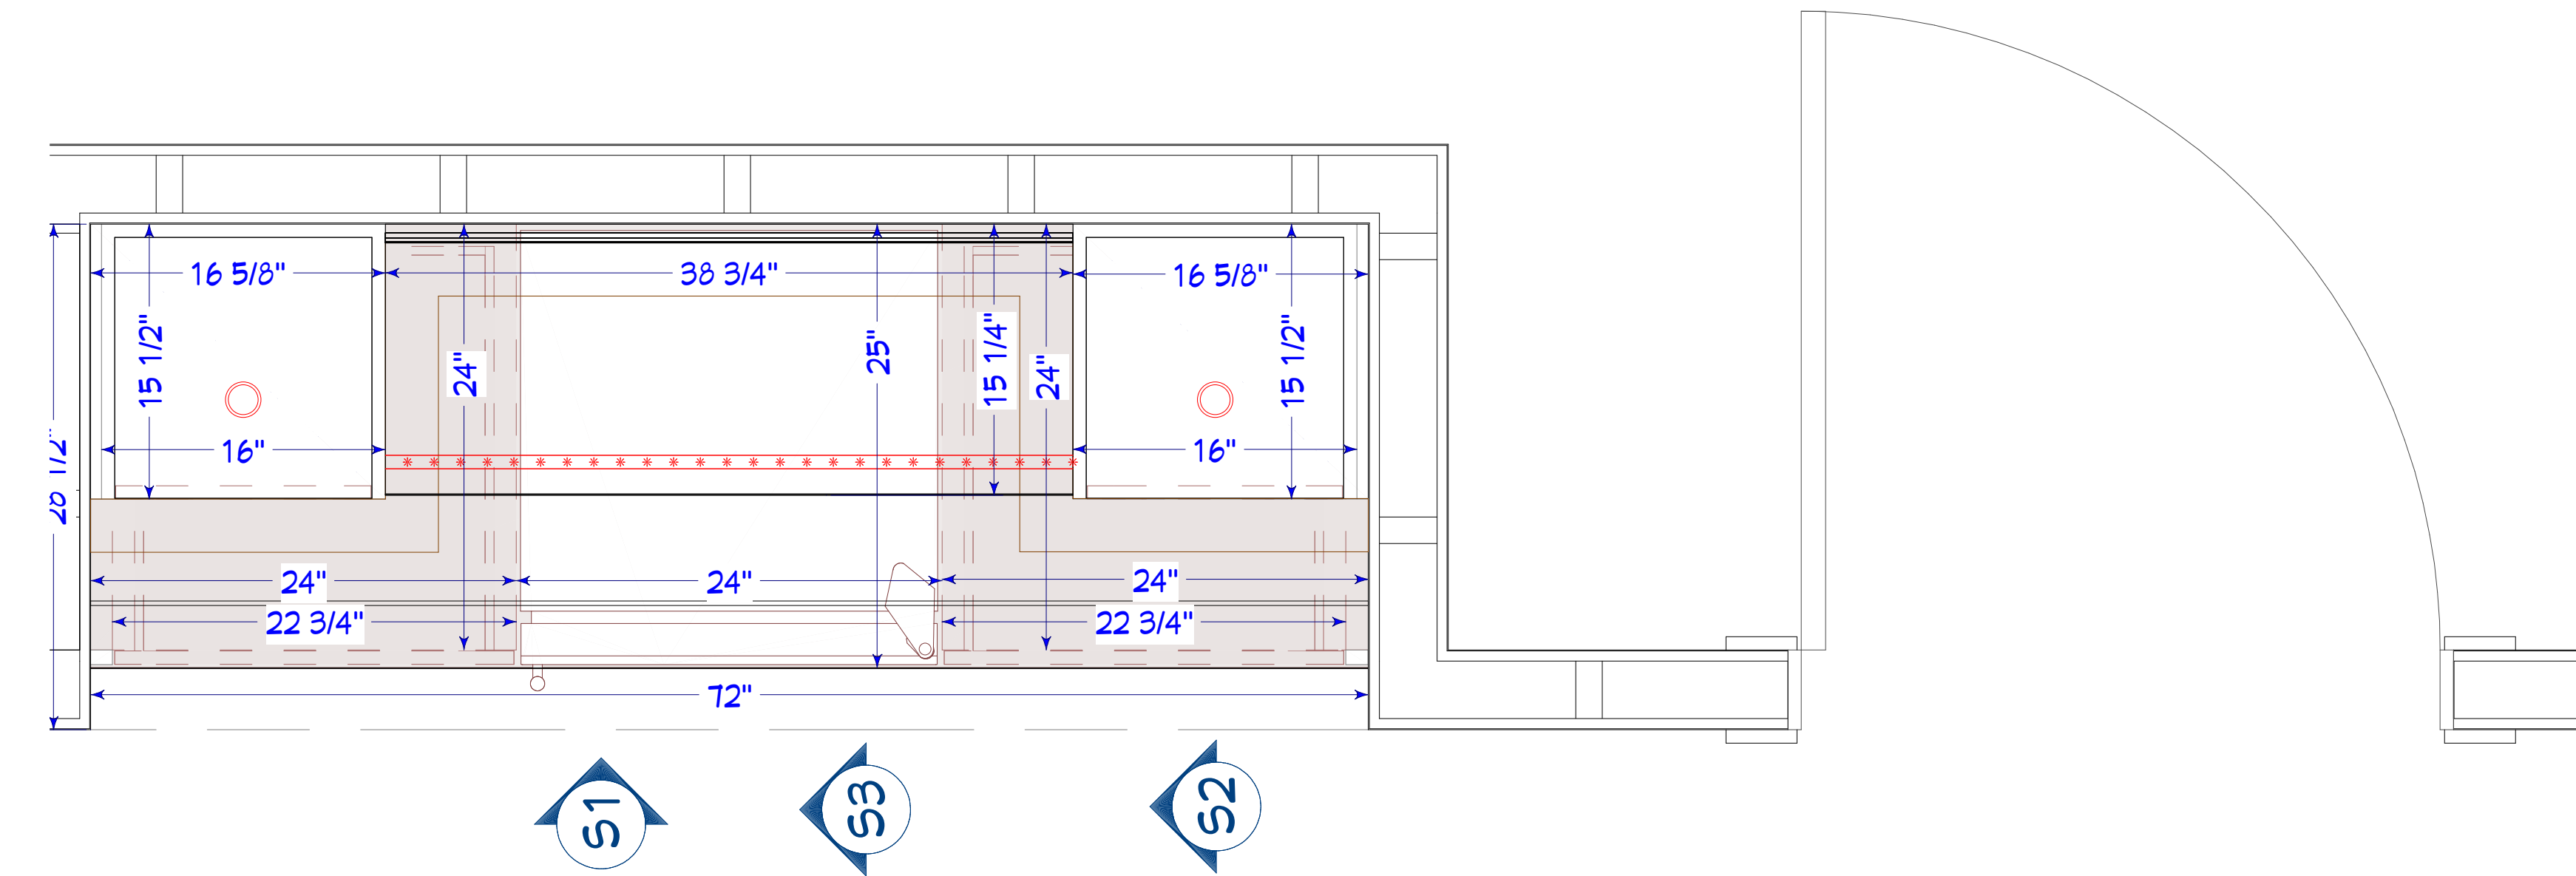


**DRY BAR
BUILT-IN**

DRAWING DESCRIPTION:
ORIGINAL DRAWING DATE:
05/18/21
CURRENT VERSION DATE:
07/02/21
VERSION:
v1.2
MG CAD

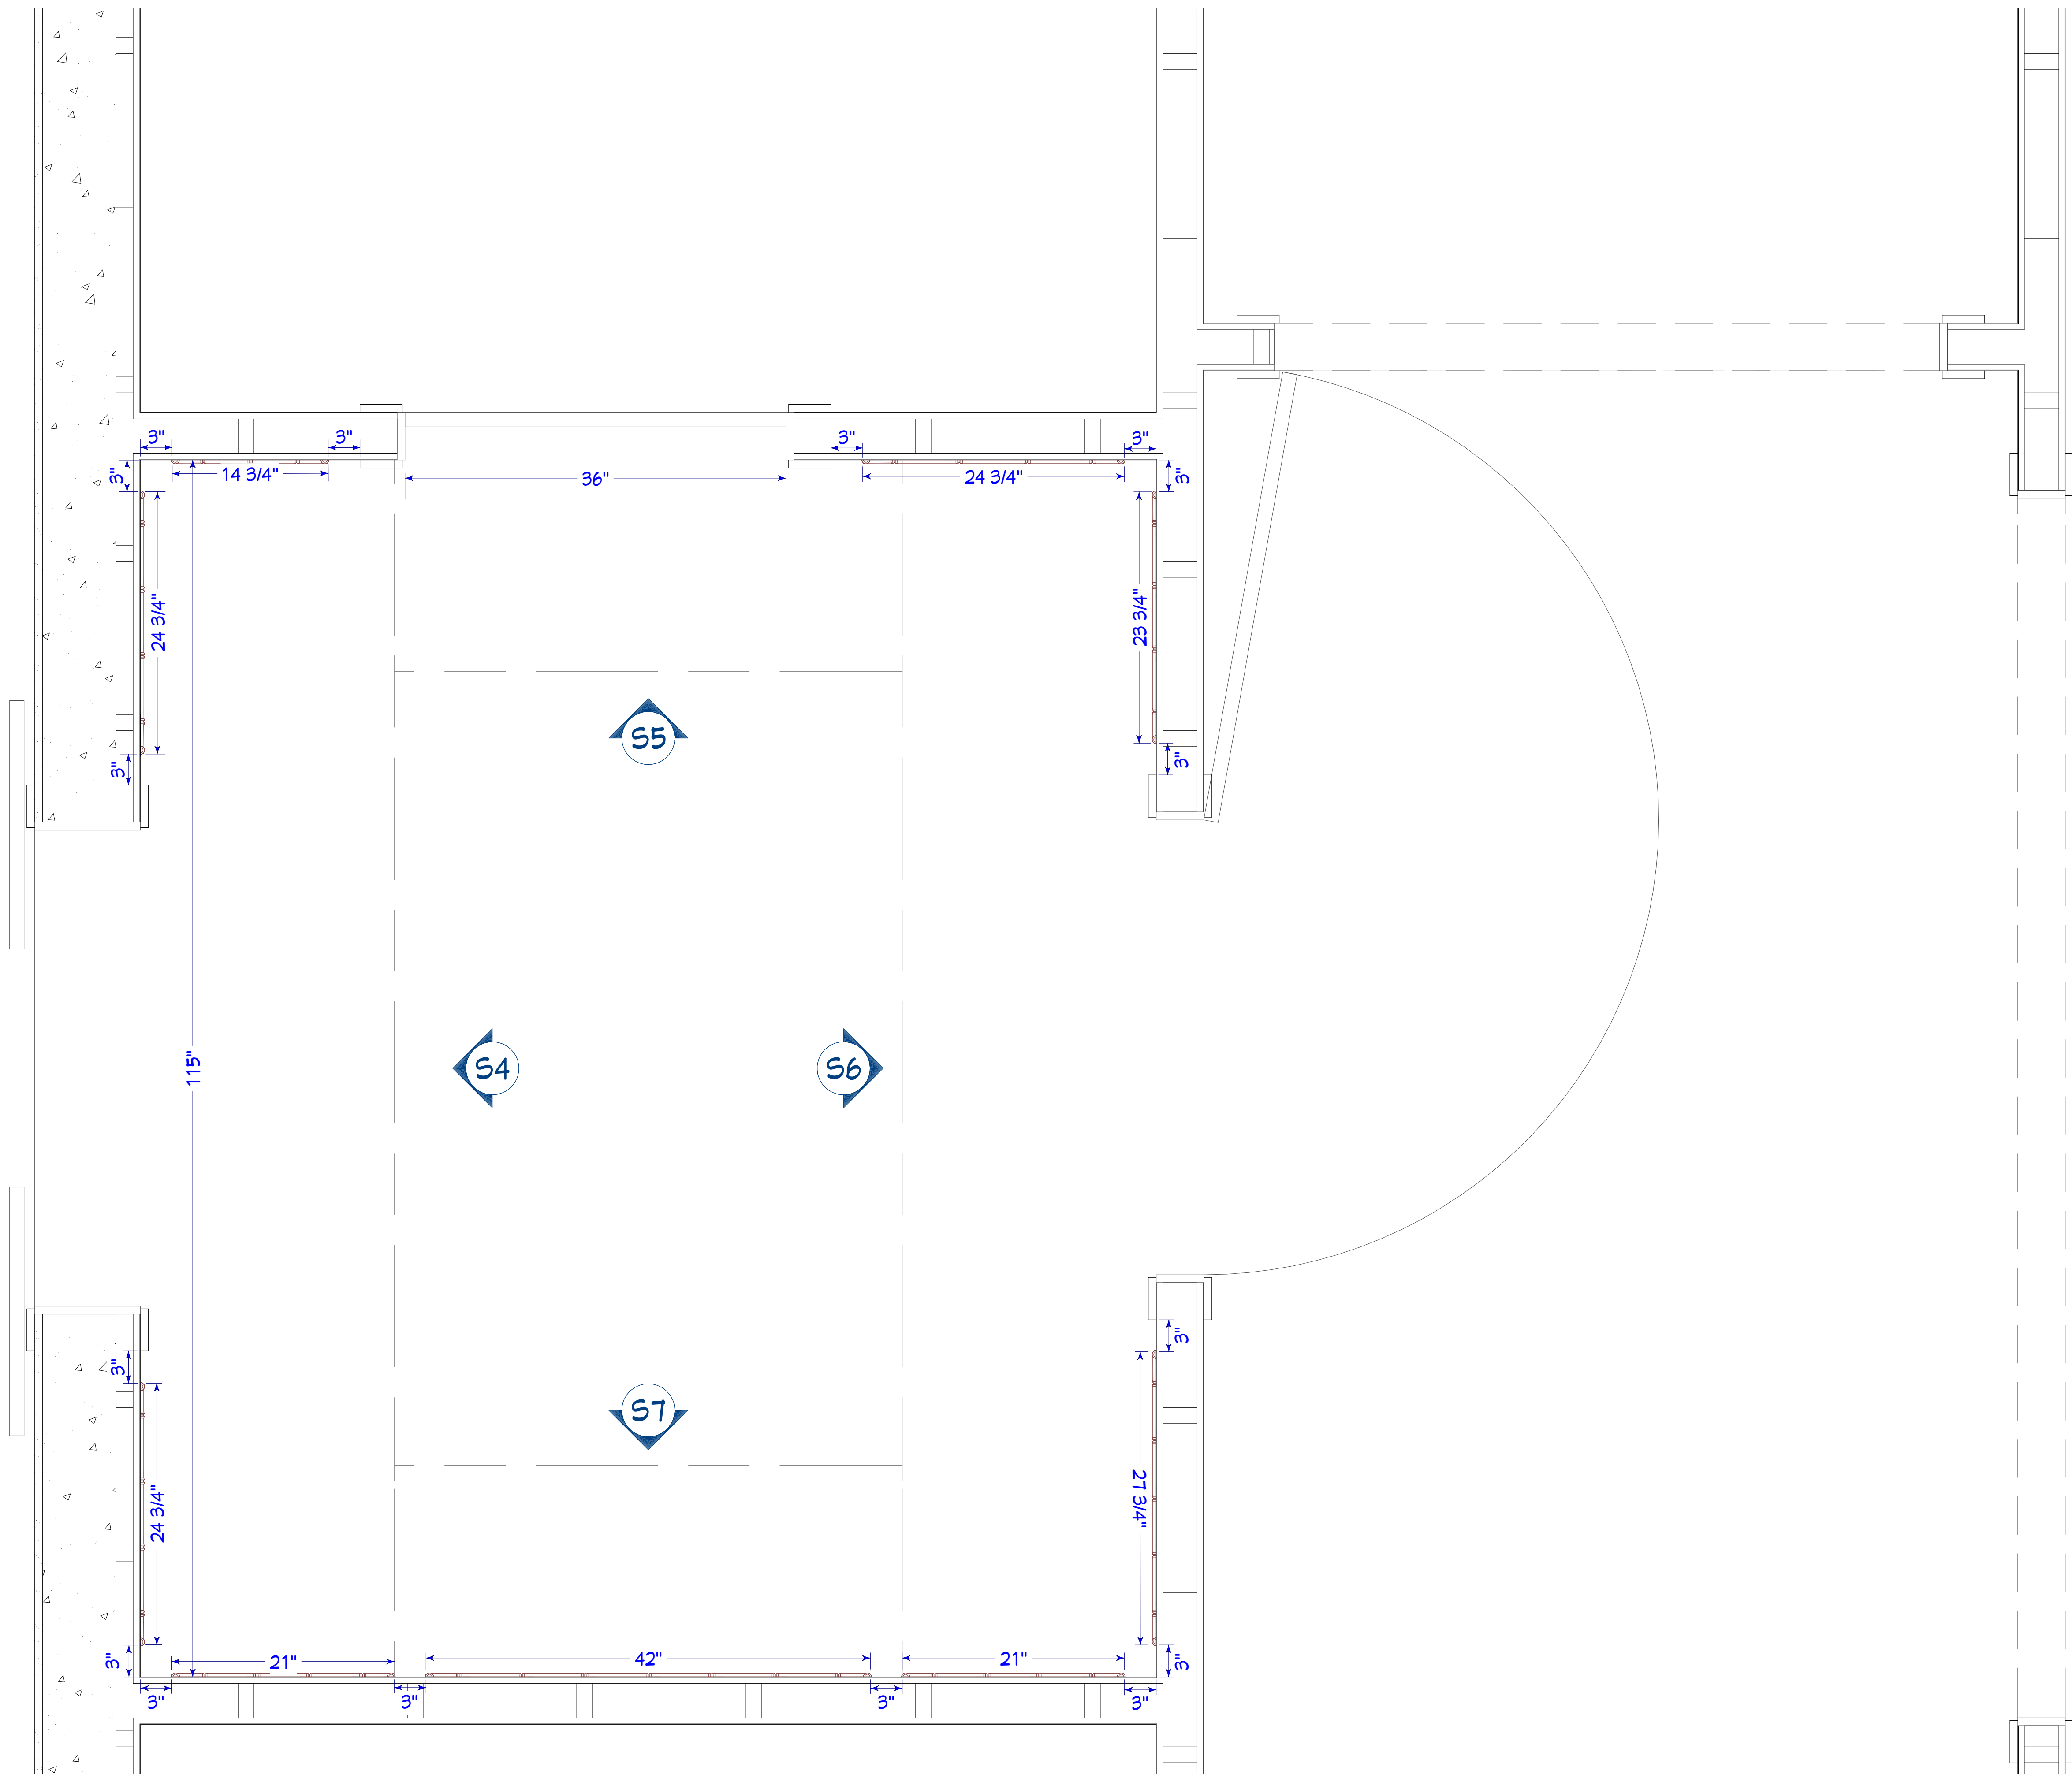


ELEVATOR LOBBY PLAN VIEW

A-2	
SHEET FORMAT: ARCH D (24"X36") SELECT ORIGINAL SIZE WHEN PLOTTING TO MAINTAIN SCALING ACCURACY DRAWING SCALE: 1.5" = 1'	
VERSION PURPOSE: PROPOSED REMODEL v1.2	
PROJECT NAME: POINDEXTER RES. 7575 PELICAN BAY BLVD. 1207 NAPLES, FLORIDA	
DRAWING DESCRIPTION: ELEVATOR LOBBY	
ORIGINAL DRAWING DATE: 05/18/21	APPROVED BY / DATE:
CURRENT VERSION DATE: 07/02/21	
VERSION: v1.2	
DRAWN BY: MG CAD	
© 2021 6189 Taylor Road Naples Florida 34109 www.woodworkersnaples.com Tel: 239-593-1718 Woodworkers Cabinet of Naples, est. 1979	

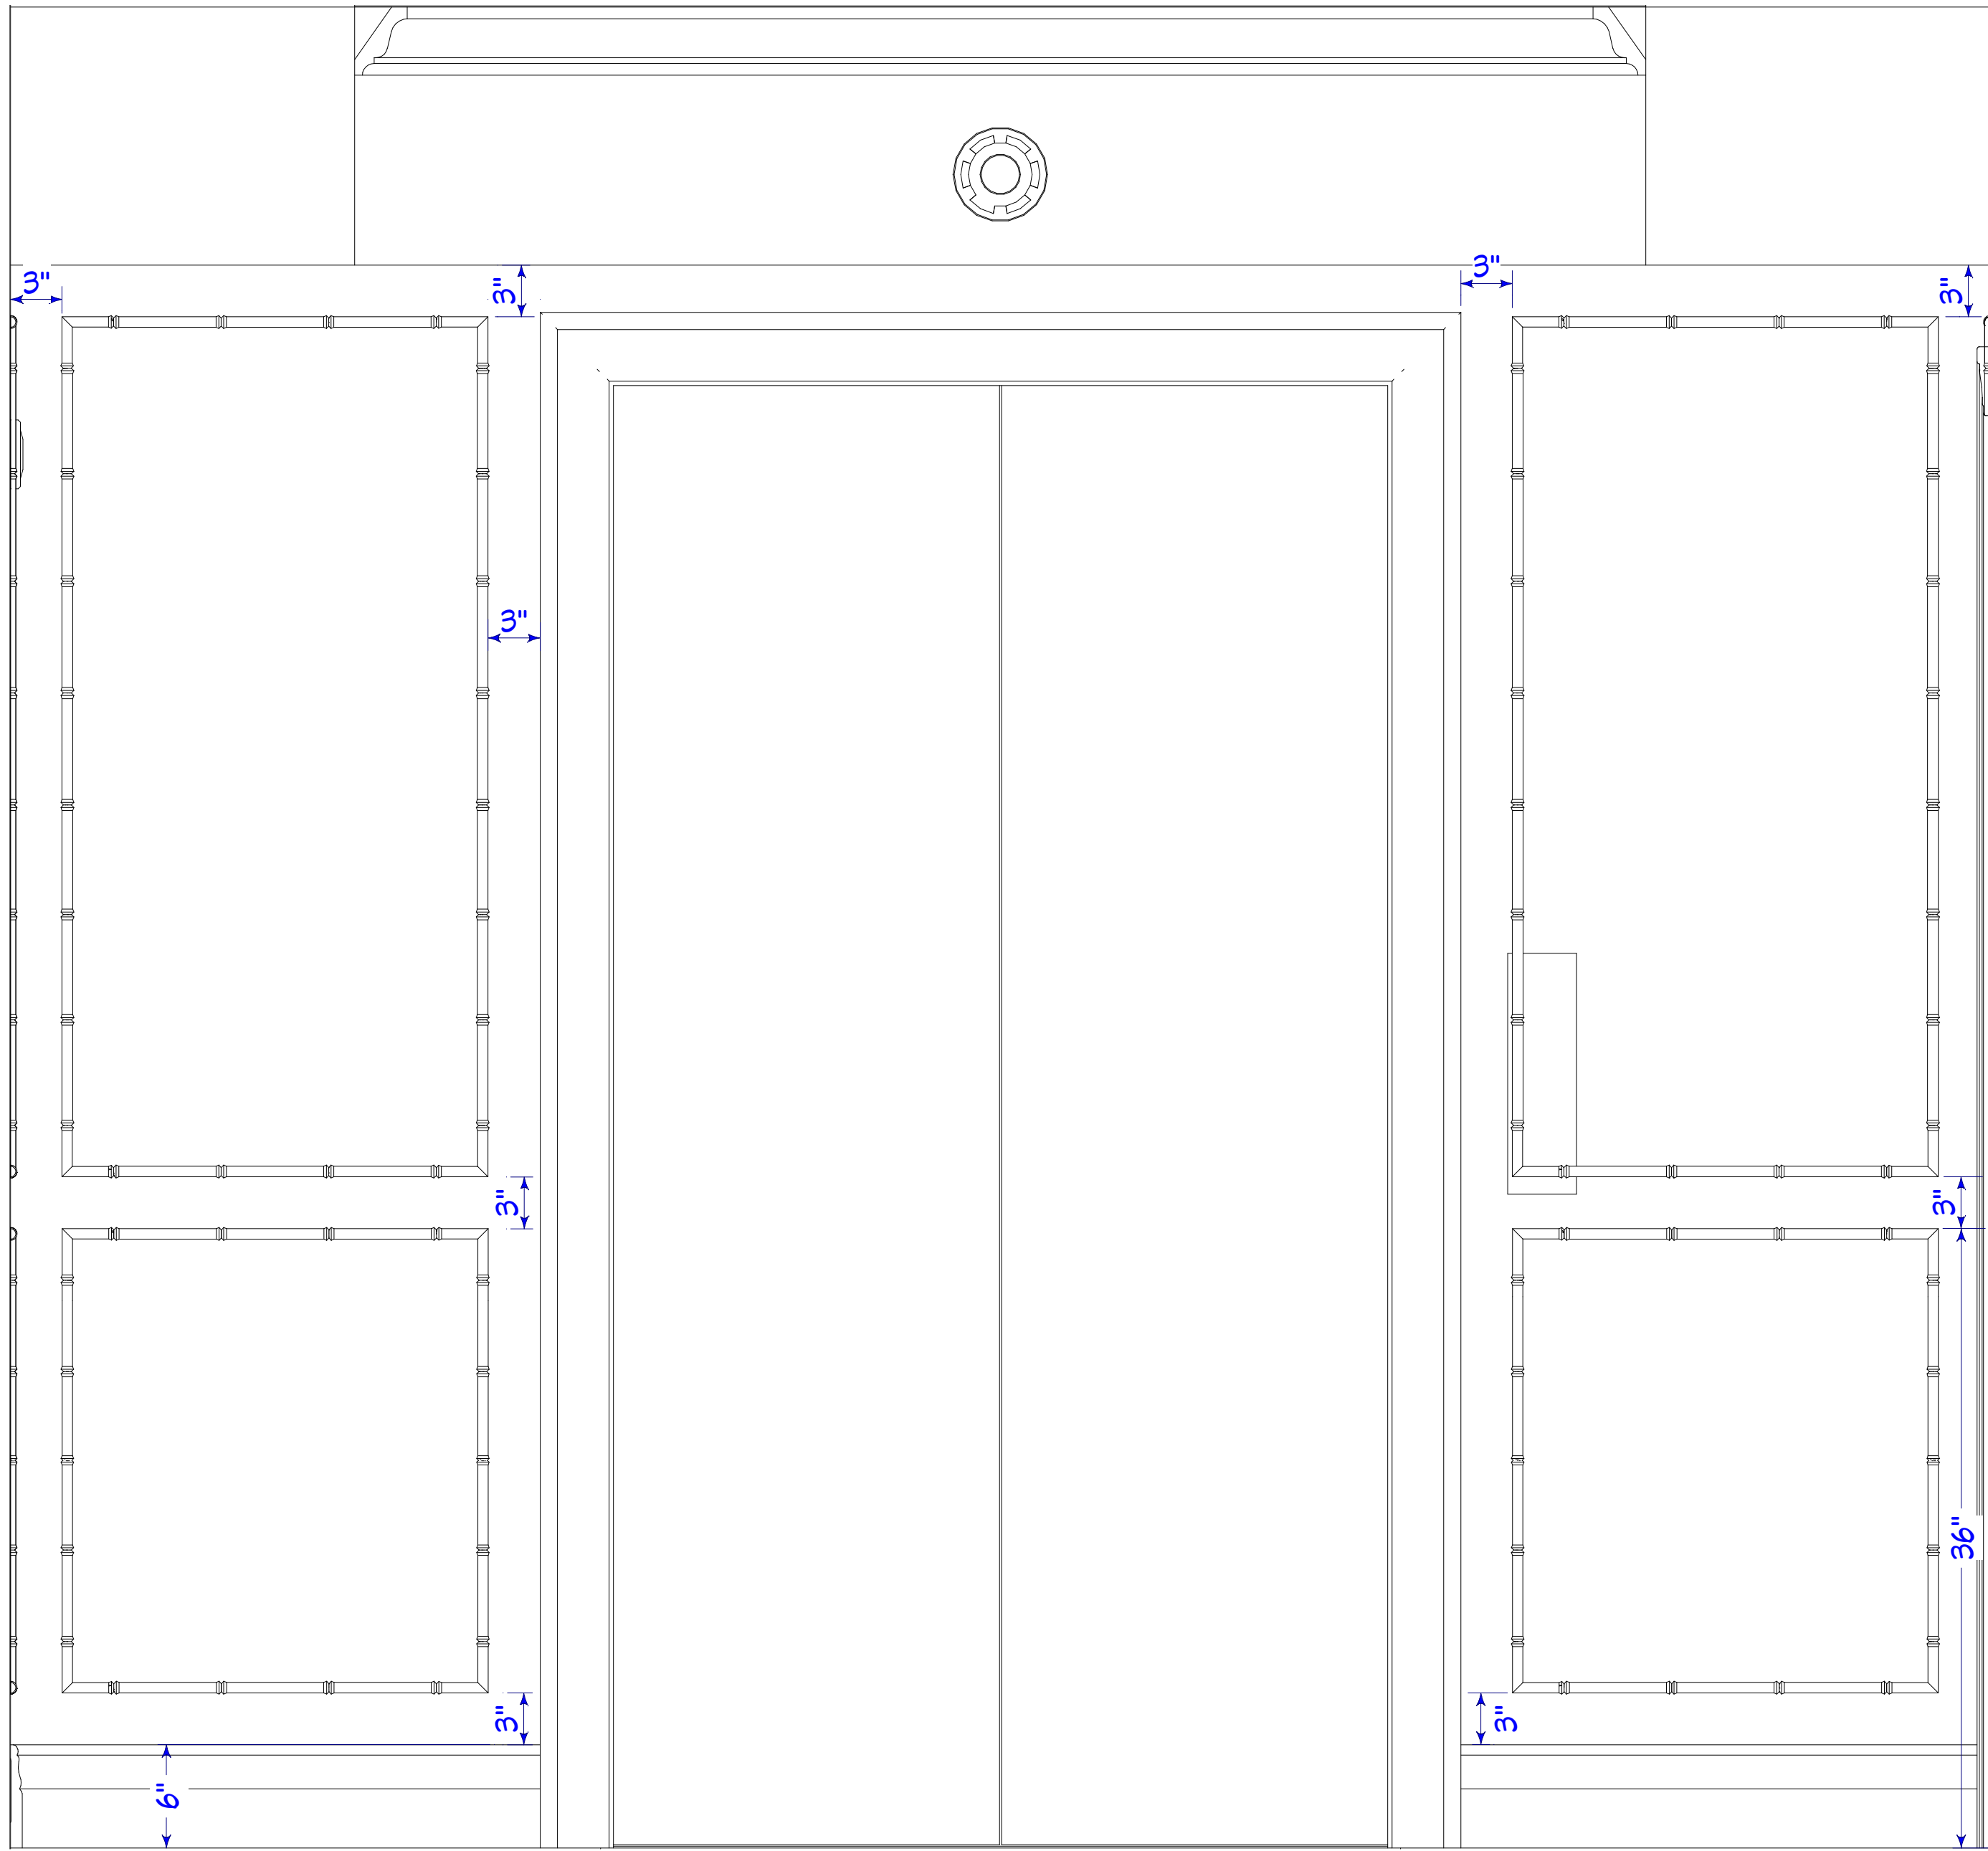

S4

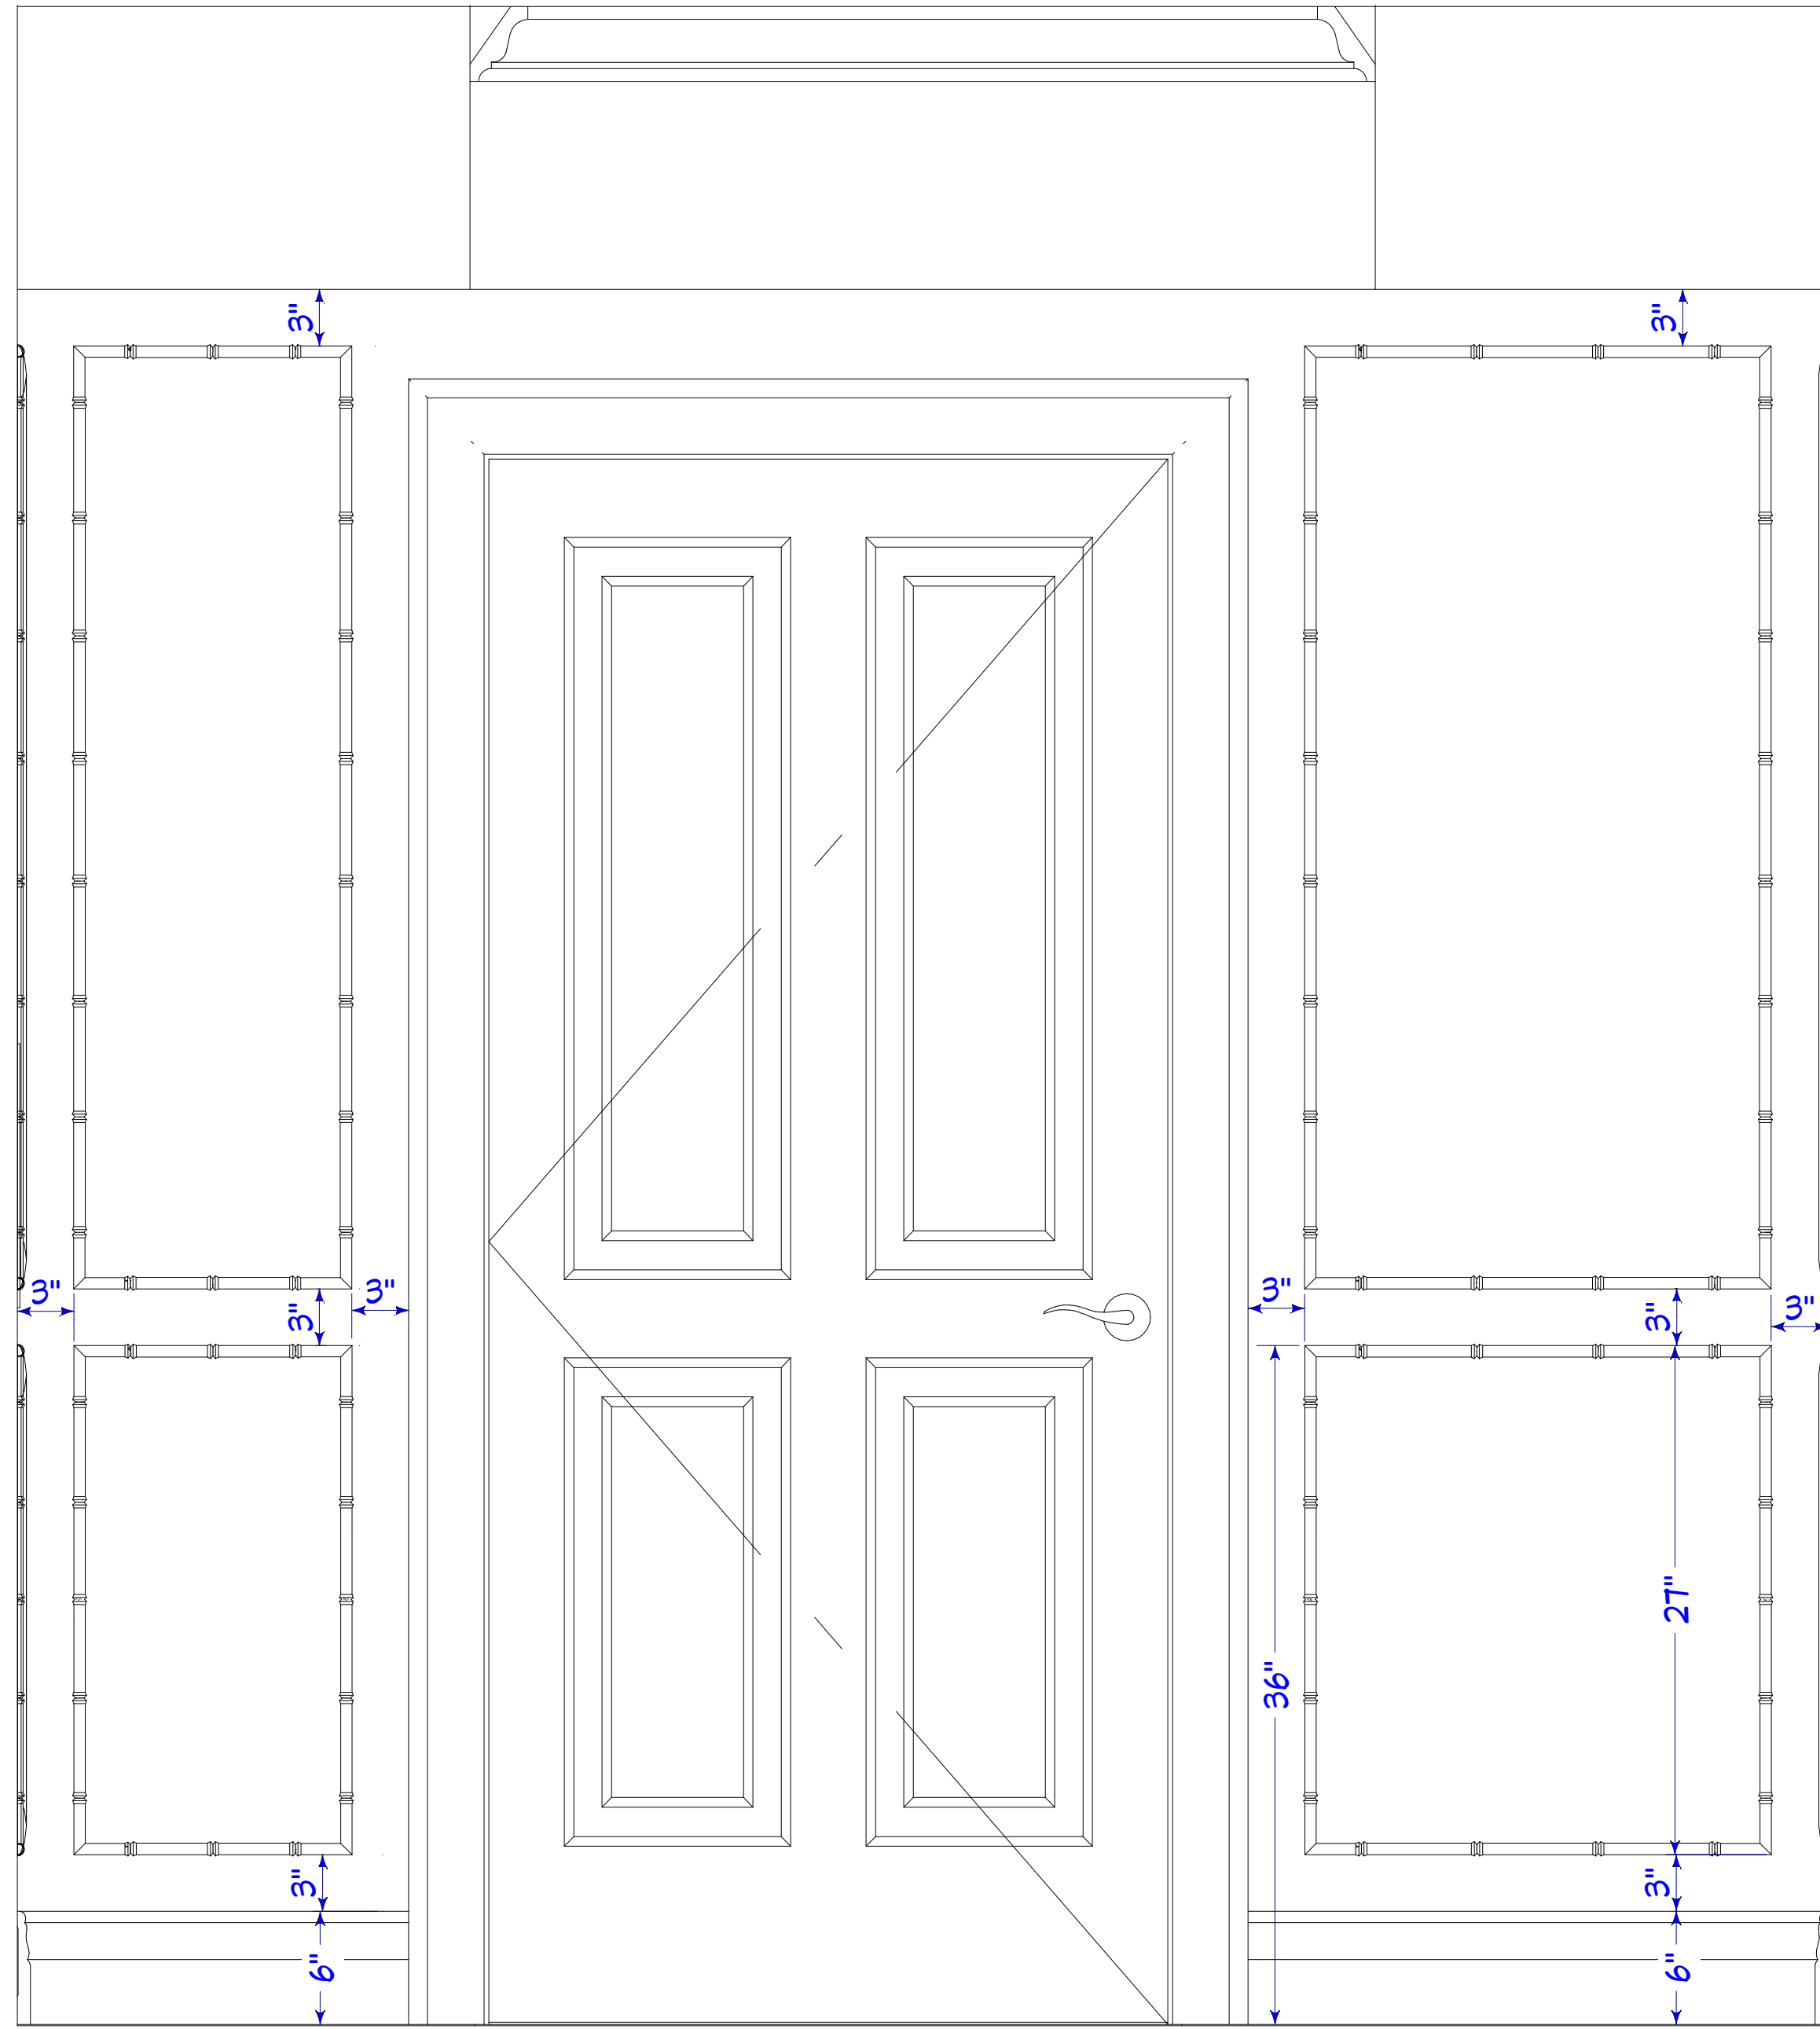

S5


SHEET NUMBER
A-3
SHEET FORMAT
ARCH D (24"X36")
SELECT ORIGINAL SIZE WHEN PLOTTING
TO MAINTAIN SCALING ACCURACY
DRAWING SCALE
1.5" = 1'
VERSION PURPOSE
**PROPOSED
REMODEL
v1.2**

PROJECT NAME
**POINDEXTER RES.
7575 PELICAN BAY BLVD. 1207
NAPLES, FLORIDA**
APPROVED BY / DATE


DRAWING DESCRIPTION
**ELEVATOR
LOBBY**

ORIGINAL DRAWING DATE
05/18/21
CURRENT VERSION DATE
07/02/21
VERSION
v1.2
DRAWN BY
MG CAD

© 2021
6189 Taylor Road
Naples Florida 34109
www.woodworkersnaples.com
Tel: 239-593-1718
Woodworkers
Cabinet of Naples, est. 1979

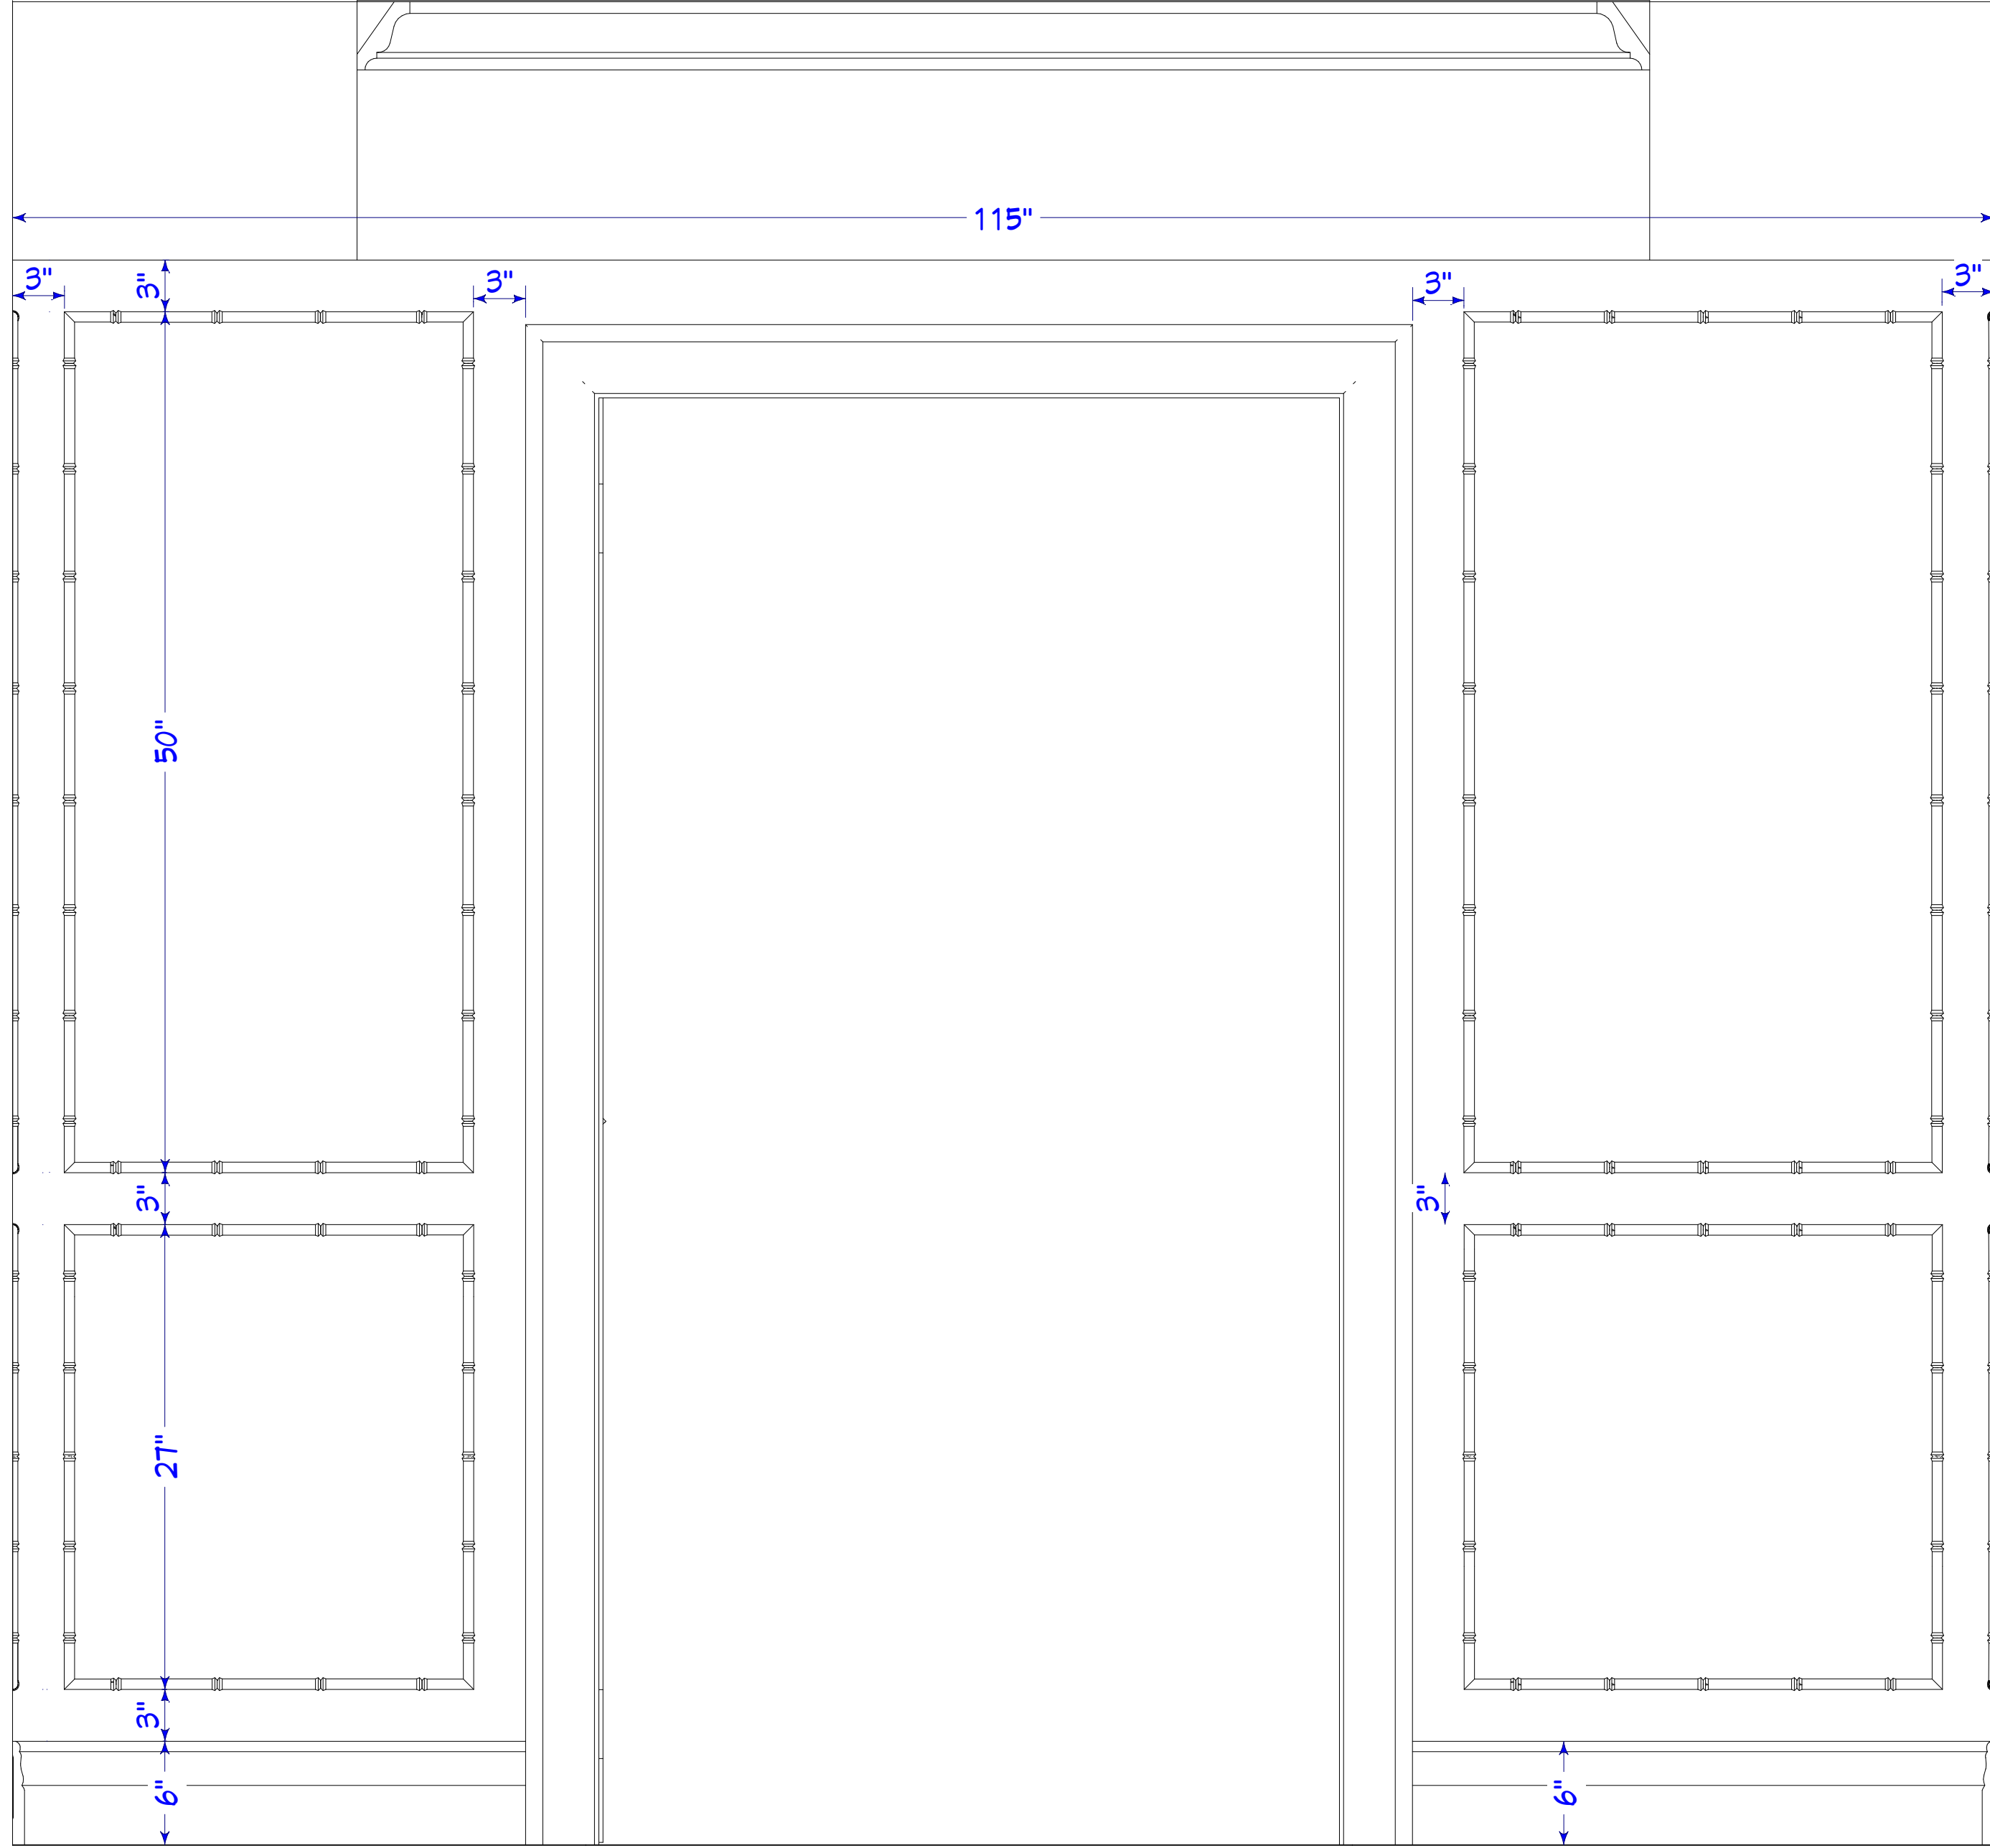

S6

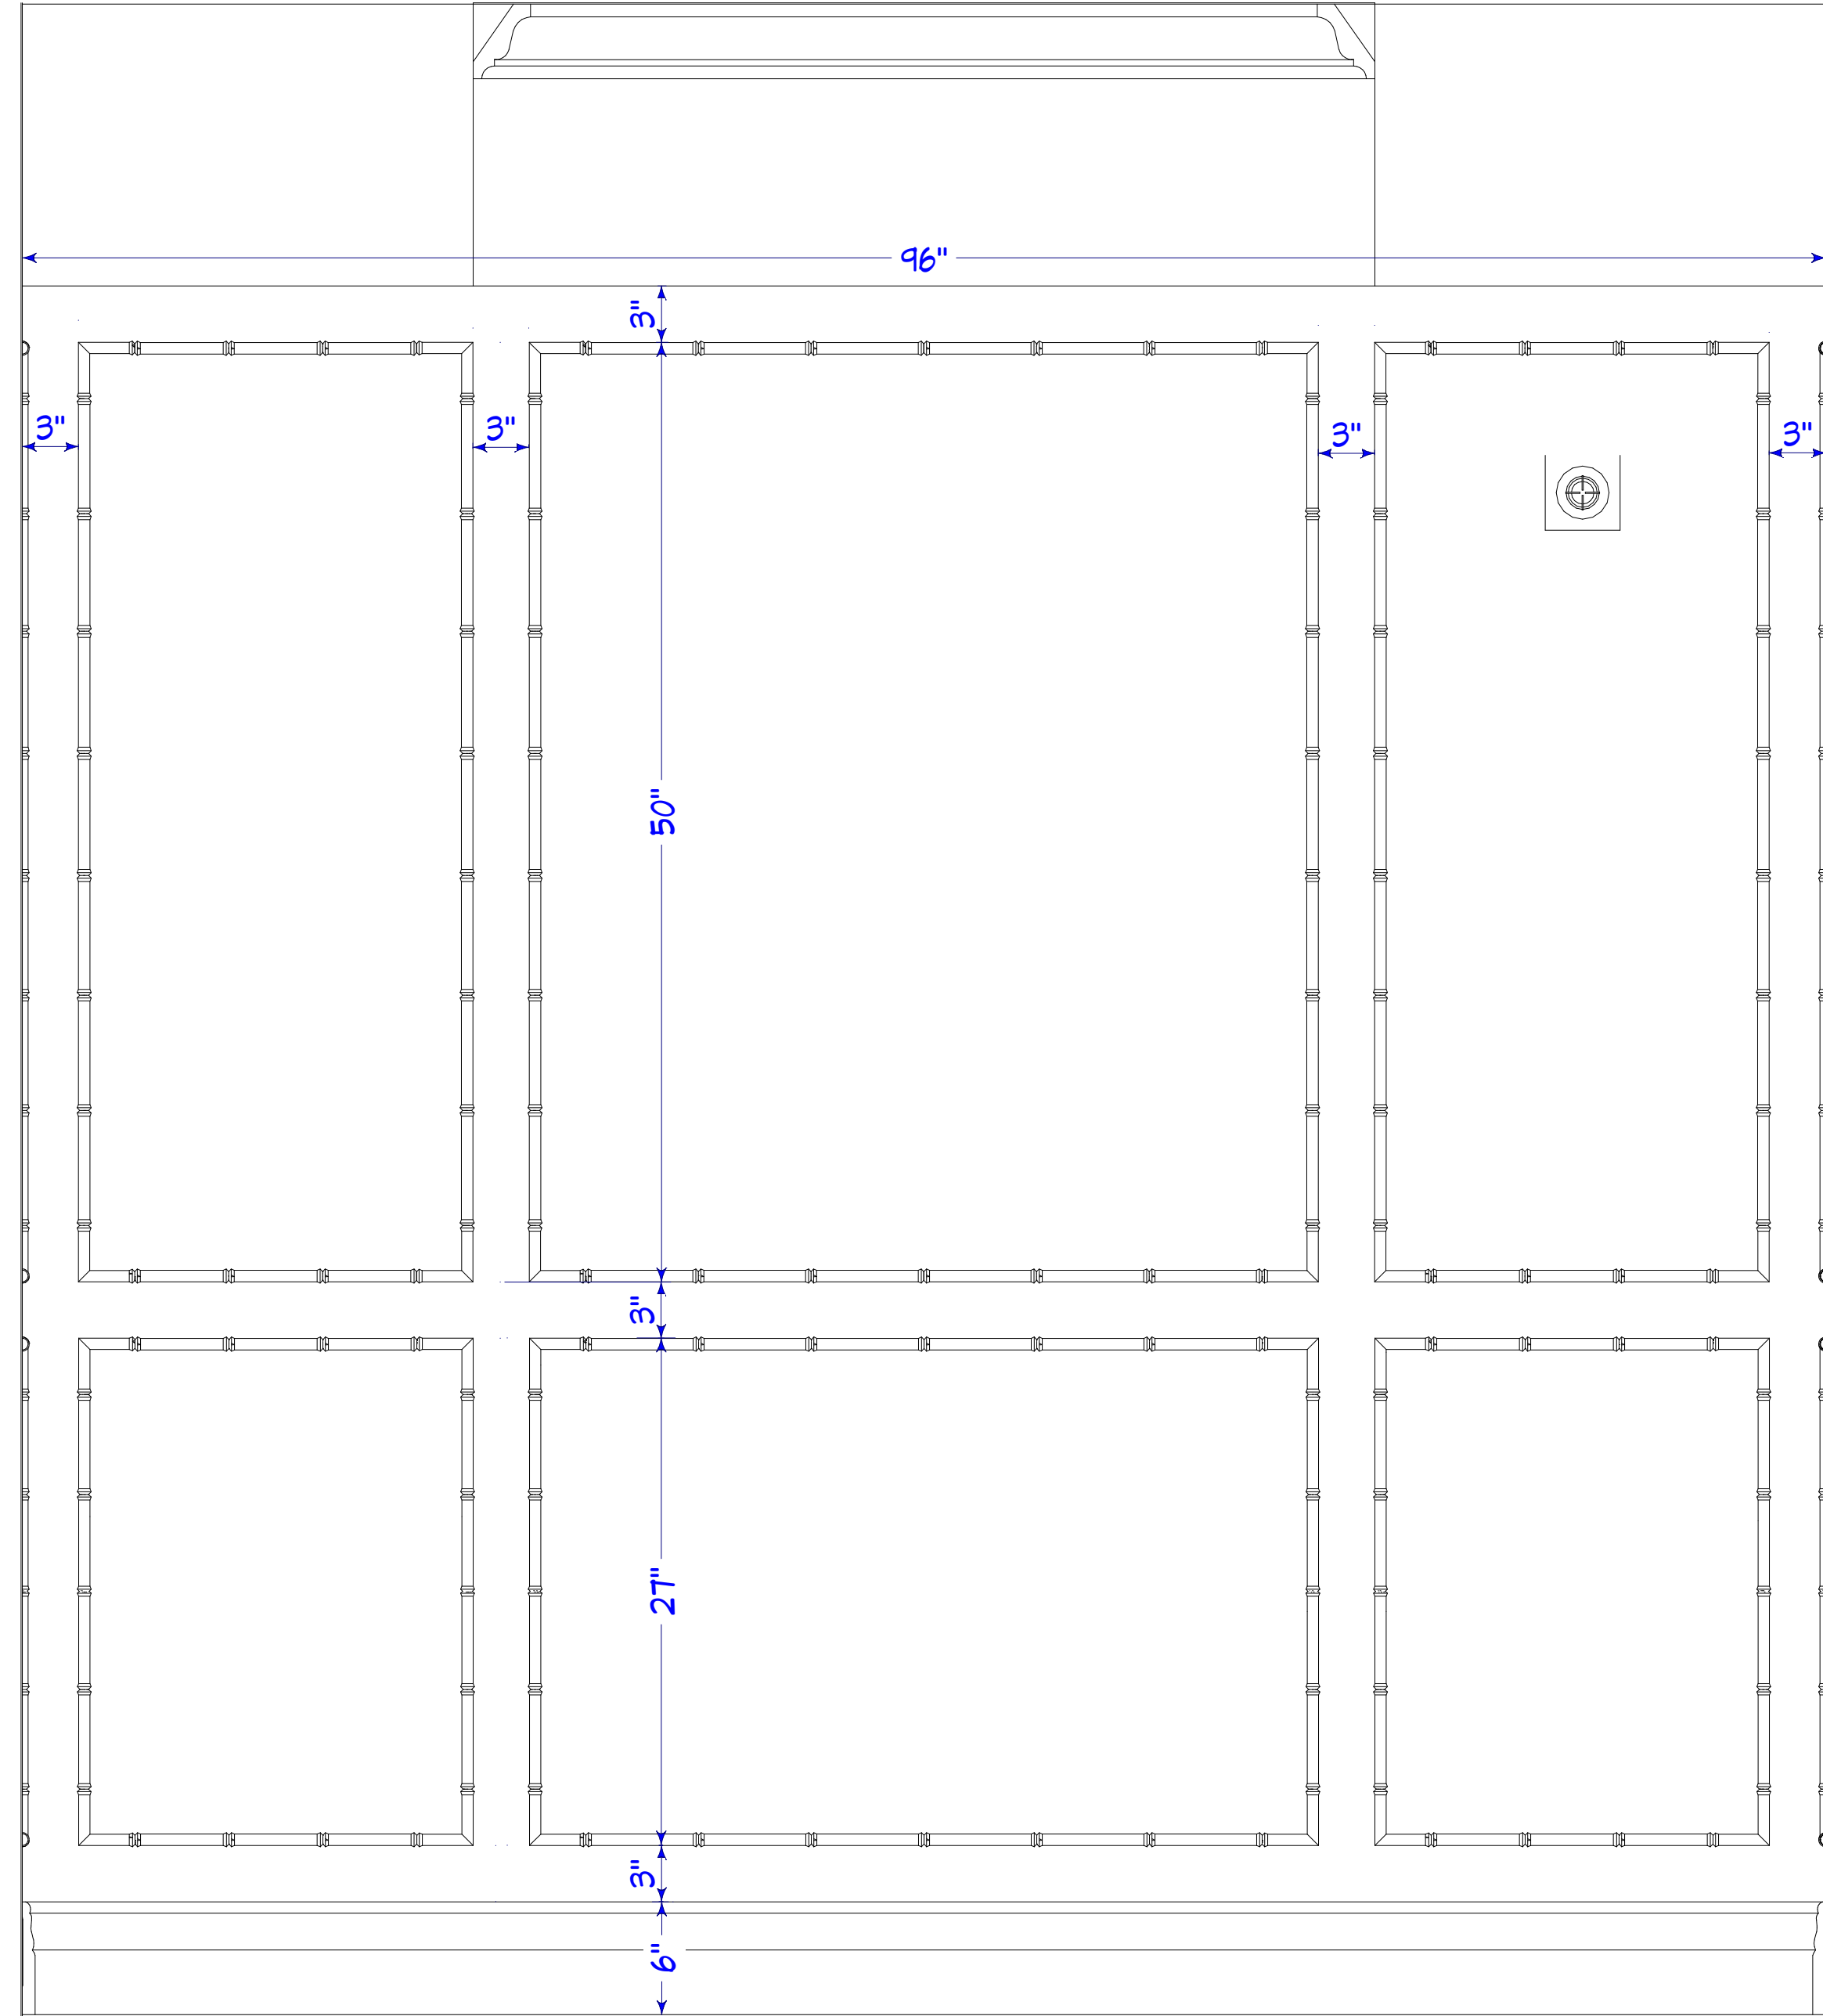

S7

SHEET NUMBER
A-4

SHEET FORMAT
ARCH D (24"X36")
SELECT ORIGINAL SIZE WHEN PLOTTING
TO MAINTAIN SCALING ACCURACY
DRAWING SCALE:
1.5" = 1'

VERSION PURPOSE:
**PROPOSED
REMODEL
v1.2**

PROJECT NAME
**POINDEXTER RES.
7575 PELICAN BAY BLVD. 1207
NAPLES, FLORIDA**

APPROVED BY / DATE

DRAWING DESCRIPTION:
**ELEVATOR
LOBBY**

ORIGINAL DRAWING DATE:
05/18/21


CURRENT VERSION DATE:
07/02/21

VERSION:
v1.2

DRAWN BY:
MG CAD

6189 Taylor Road
Naples Florida 34109
www.woodworkersnaples.com
Tel: 239-593-1718

Woodworkers
Cabinet of Naples, est. 1979

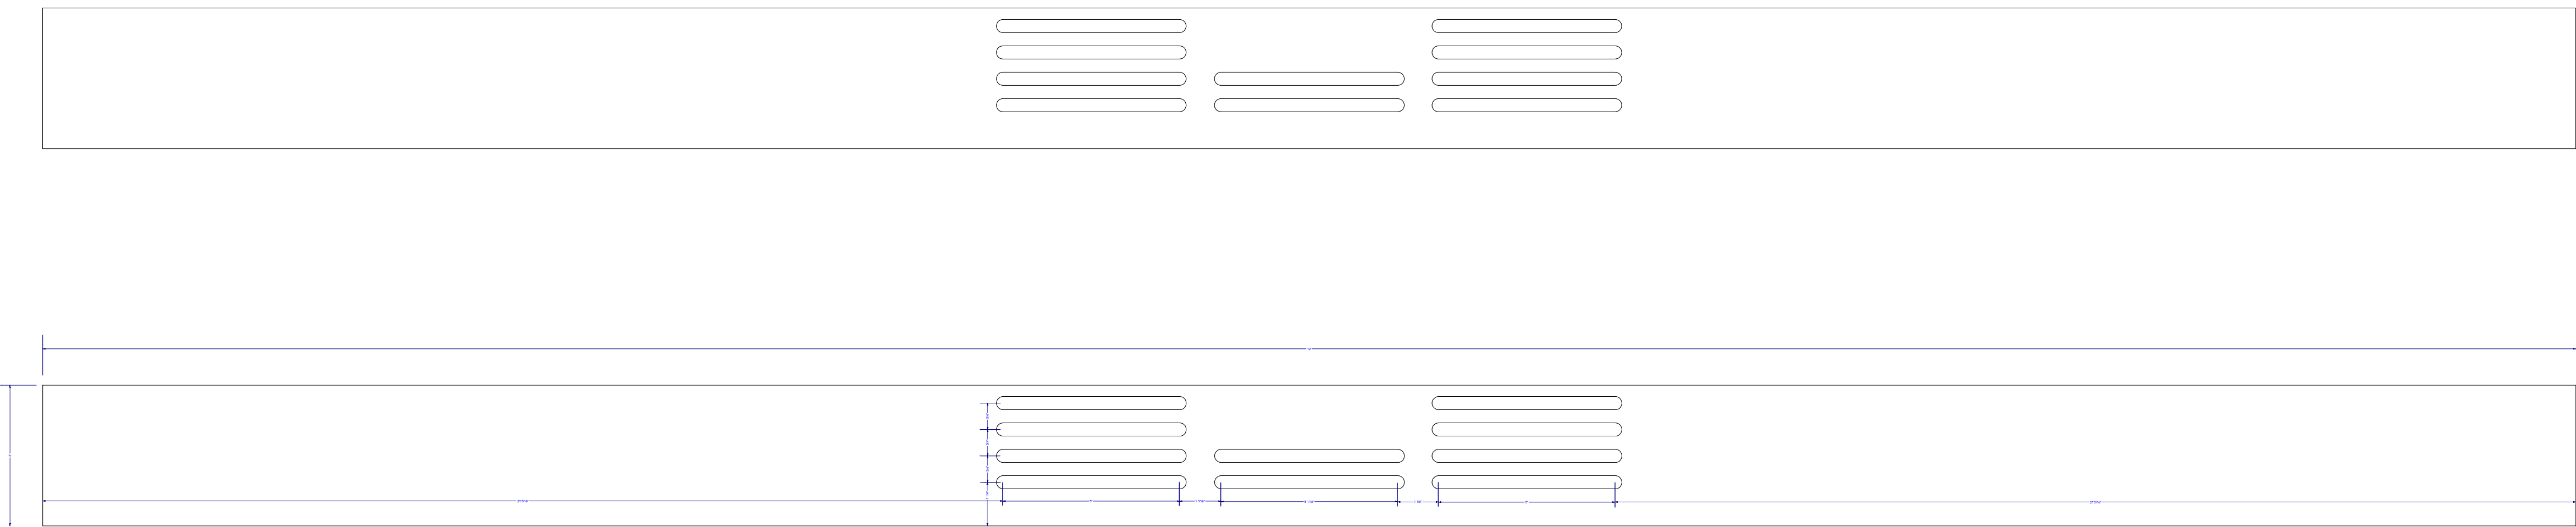

1/4" THICK TOE KICK OVERLAY SKIN WITH 3/8" X 5 1/2"
SLOTS CUT FOR COOLER VENTILATION

SHEET NUMBER

A-5

SHEET FORMAT

ARCH D (24"X36")

SELECT ORIGINAL SIZE WHEN PLOTTING
TO MAINTAIN SCALING ACCURACY

DRAWING SCALE

4" = 1'

VERSION PURPOSE:

PROPOSED
REMODEL
v1.2

PROJECT NAME

POINDEXTER RES.
7575 PELICAN BAY BLVD. 1207
NAPLES, FLORIDA

APPROVED BY / DATE

DRAWING DESCRIPTION:

CNC ROUTER
CUT PLAN

ORIGINAL DRAWING DATE:

05/18/21

CURRENT VERSION DATE:

07/02/21

VERSION:

v1.2

DRAWN BY:

MG CAD

6189 Taylor Road
Naples Florida 34109
www.woodworkersnaples.com
Tel:239-593-1718

Woodworkers
Cabinet of Naples, est. 1979