



SHEET NUMBER
R-1

SHEET FORMAT
ARCH D (24"X36")
SELECT ORIGINAL SIZE WHEN PLOTTING
TO MAINTAIN SCALING ACCURACY
DRAWING SCALE:
1 1/2" = 1'

VERSION PURPOSE
**DESIGN
PROPOSAL
v1.0**

PROJECT NAME
**OLEY & KINSER OFFICE
4501 TAMiami TrL 3N
NAPLES, FL**

APPROVED BY / DATE

DRAWING DESCRIPTION:
**OLEY KINSER
CONCIERGE WEALTH
RECEPTION AREA**


ORIGINAL DRAWING DATE:
08/11/2023

CURRENT VERSION DATE:
08/16/2023

VERSION:
v1.0

DRAWN BY:
MG CAD

© 2023
**lucie simmons
Design.**

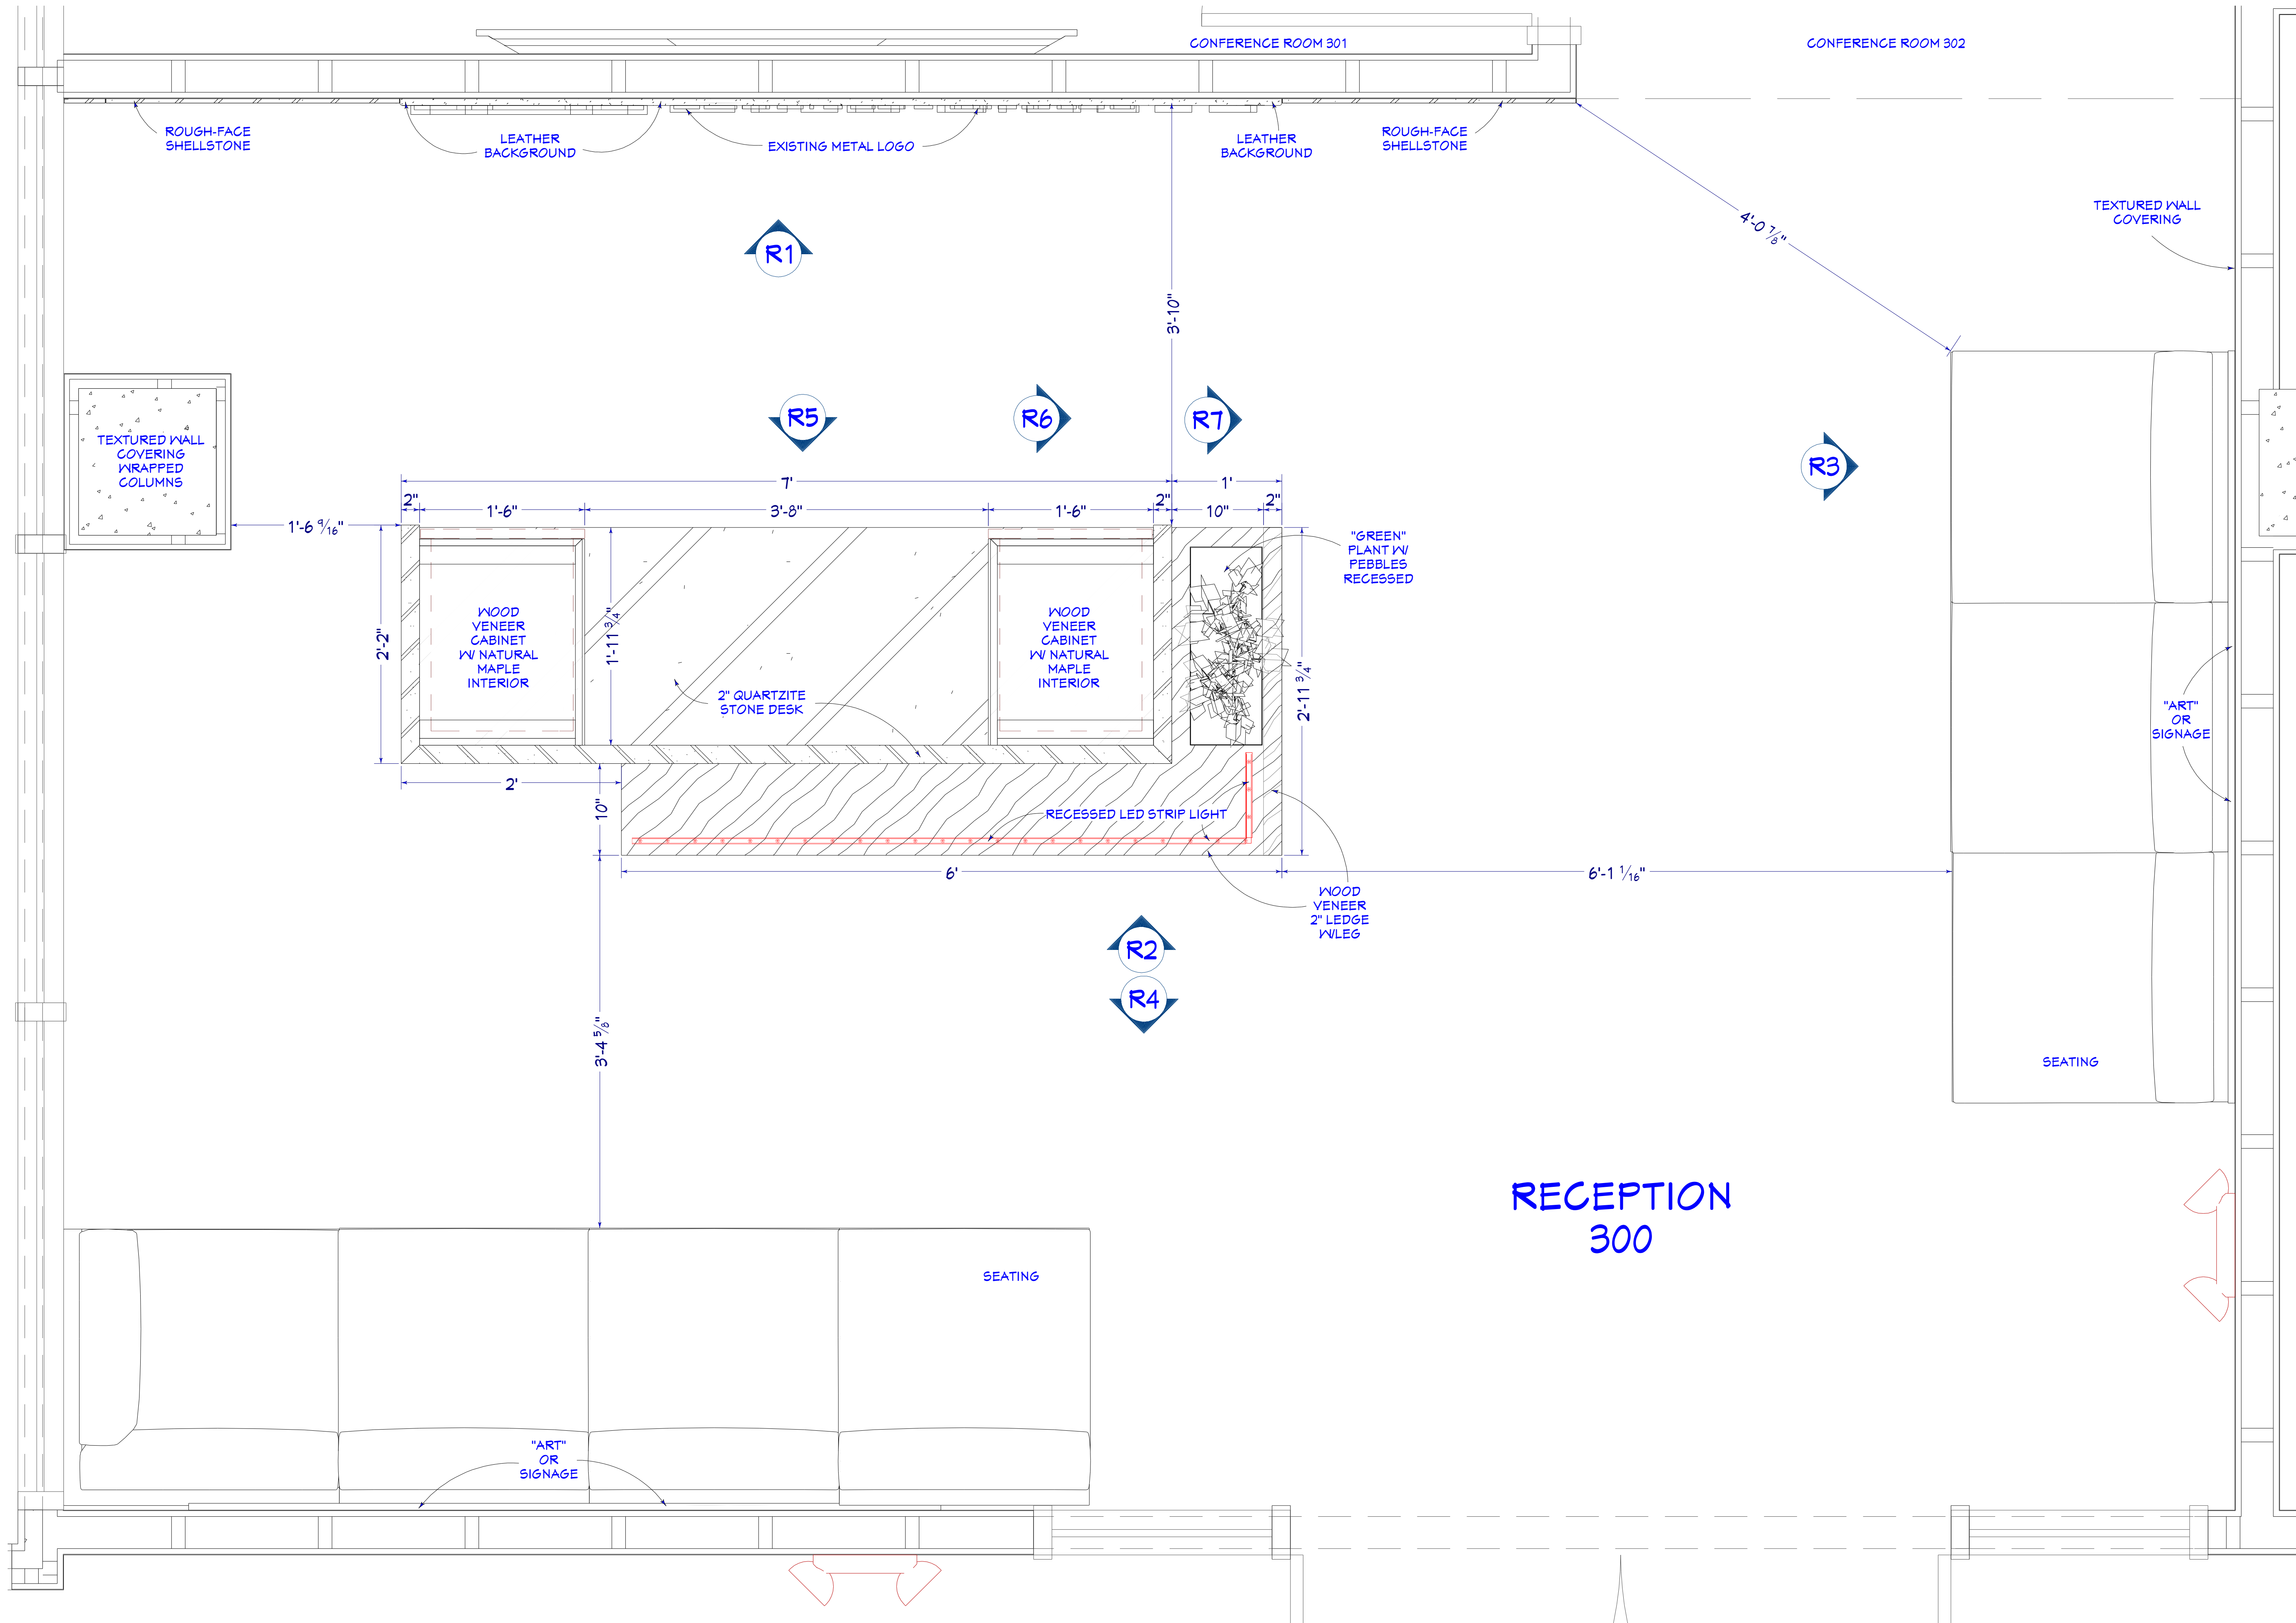

SHEET NUMBER

R-2

SHEET FORMAT

ARCH D (24"X36")

SELECT ORIGINAL SIZE WHEN PLOTTING

TO MAINTAIN SCALING ACCURACY

DRAWING SCALE

1 1/2" = 1'

VERSION PURPOSE

DESIGN PROPOSAL

v1.0

PROJECT NAME

OLEY & KINER OFFICE

4501 TAMiami TrL 3N

NAPLES, FL

APPROVED BY / DATE

DRAWING DESCRIPTION

OLEY KINER

CONCIERGE WEALTH

RECEPTION AREA

ORIGINAL DRAWING DATE:

08/11/2023

CURRENT VERSION DATE:

08/16/2023

VERSION:


v1.0

DRAWN BY:

MG CAD

lucie simmons

Design.

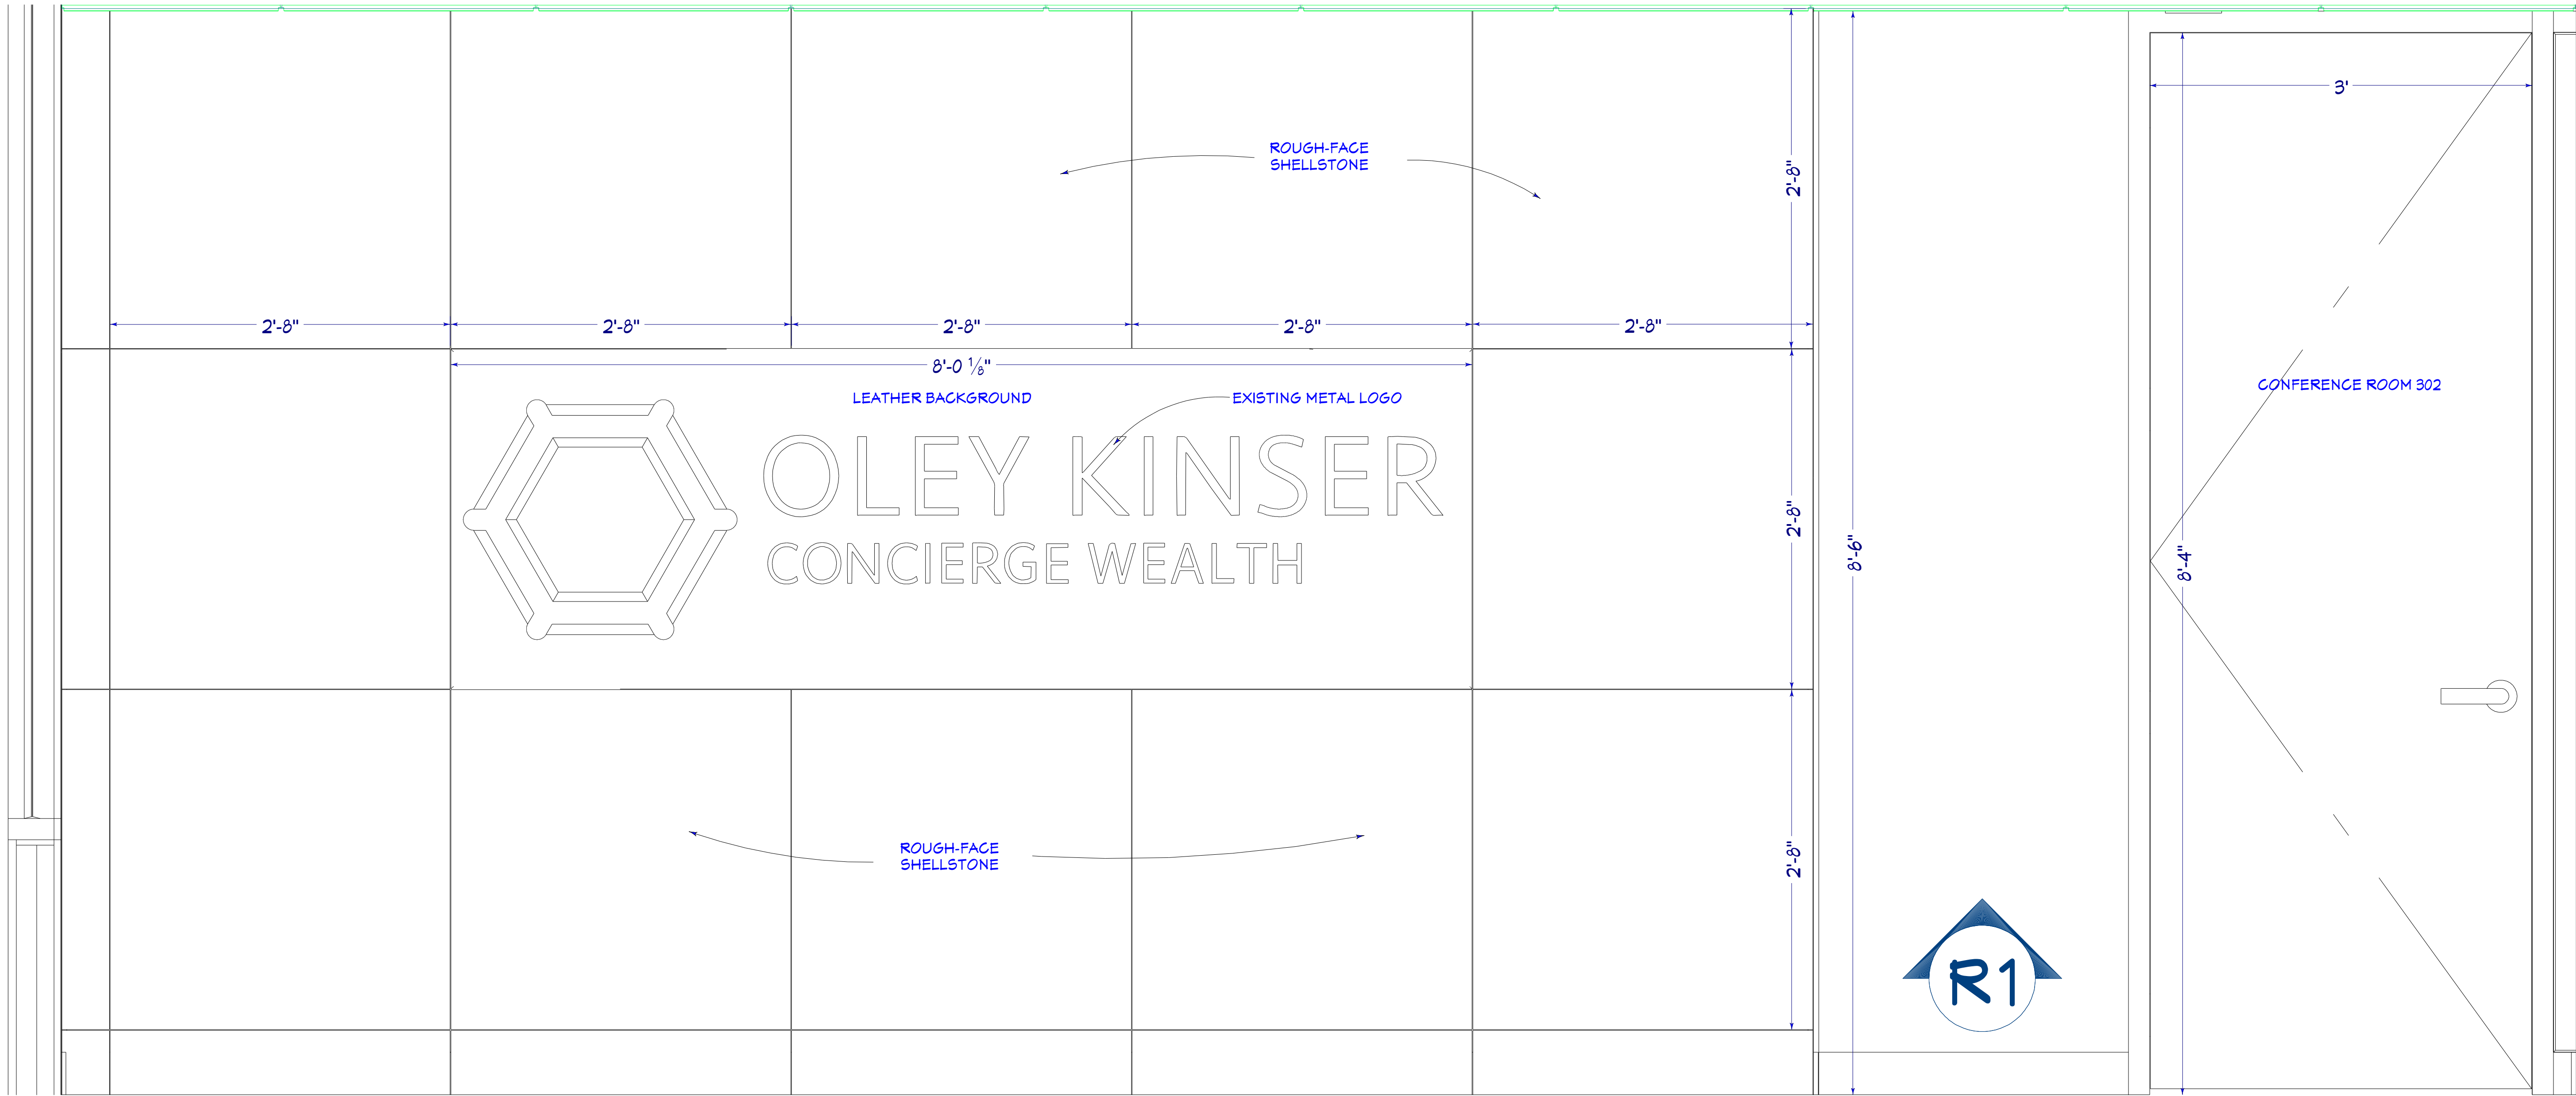

SHEET NUMBER

R-3

SHEET FORMAT

ARCH D (24"X36")

SELECT ORIGINAL SIZE WHEN PLOTTING

TO MAINTAIN SCALING ACCURACY

DRAWING SCALE

1 1/2" = 1'

VERSION PURPOSE

DESIGN PROPOSAL

V1.0

PROJECT NAME

OLEY & KINSER OFFICE

4501 TAMiami TrL 3N

NAPLES, FL

APPROVED BY / DATE

DRAWING DESCRIPTION

OLEY KINSER

CONCIERGE WEALTH

RECEPTION AREA

ORIGINAL DRAWING DATE

08/11/2023

CURRENT VERSION DATE

08/16/2023

VERSION

v1.0



DRAWN BY

MG CAD

© 2023

lucie simmons

Design.

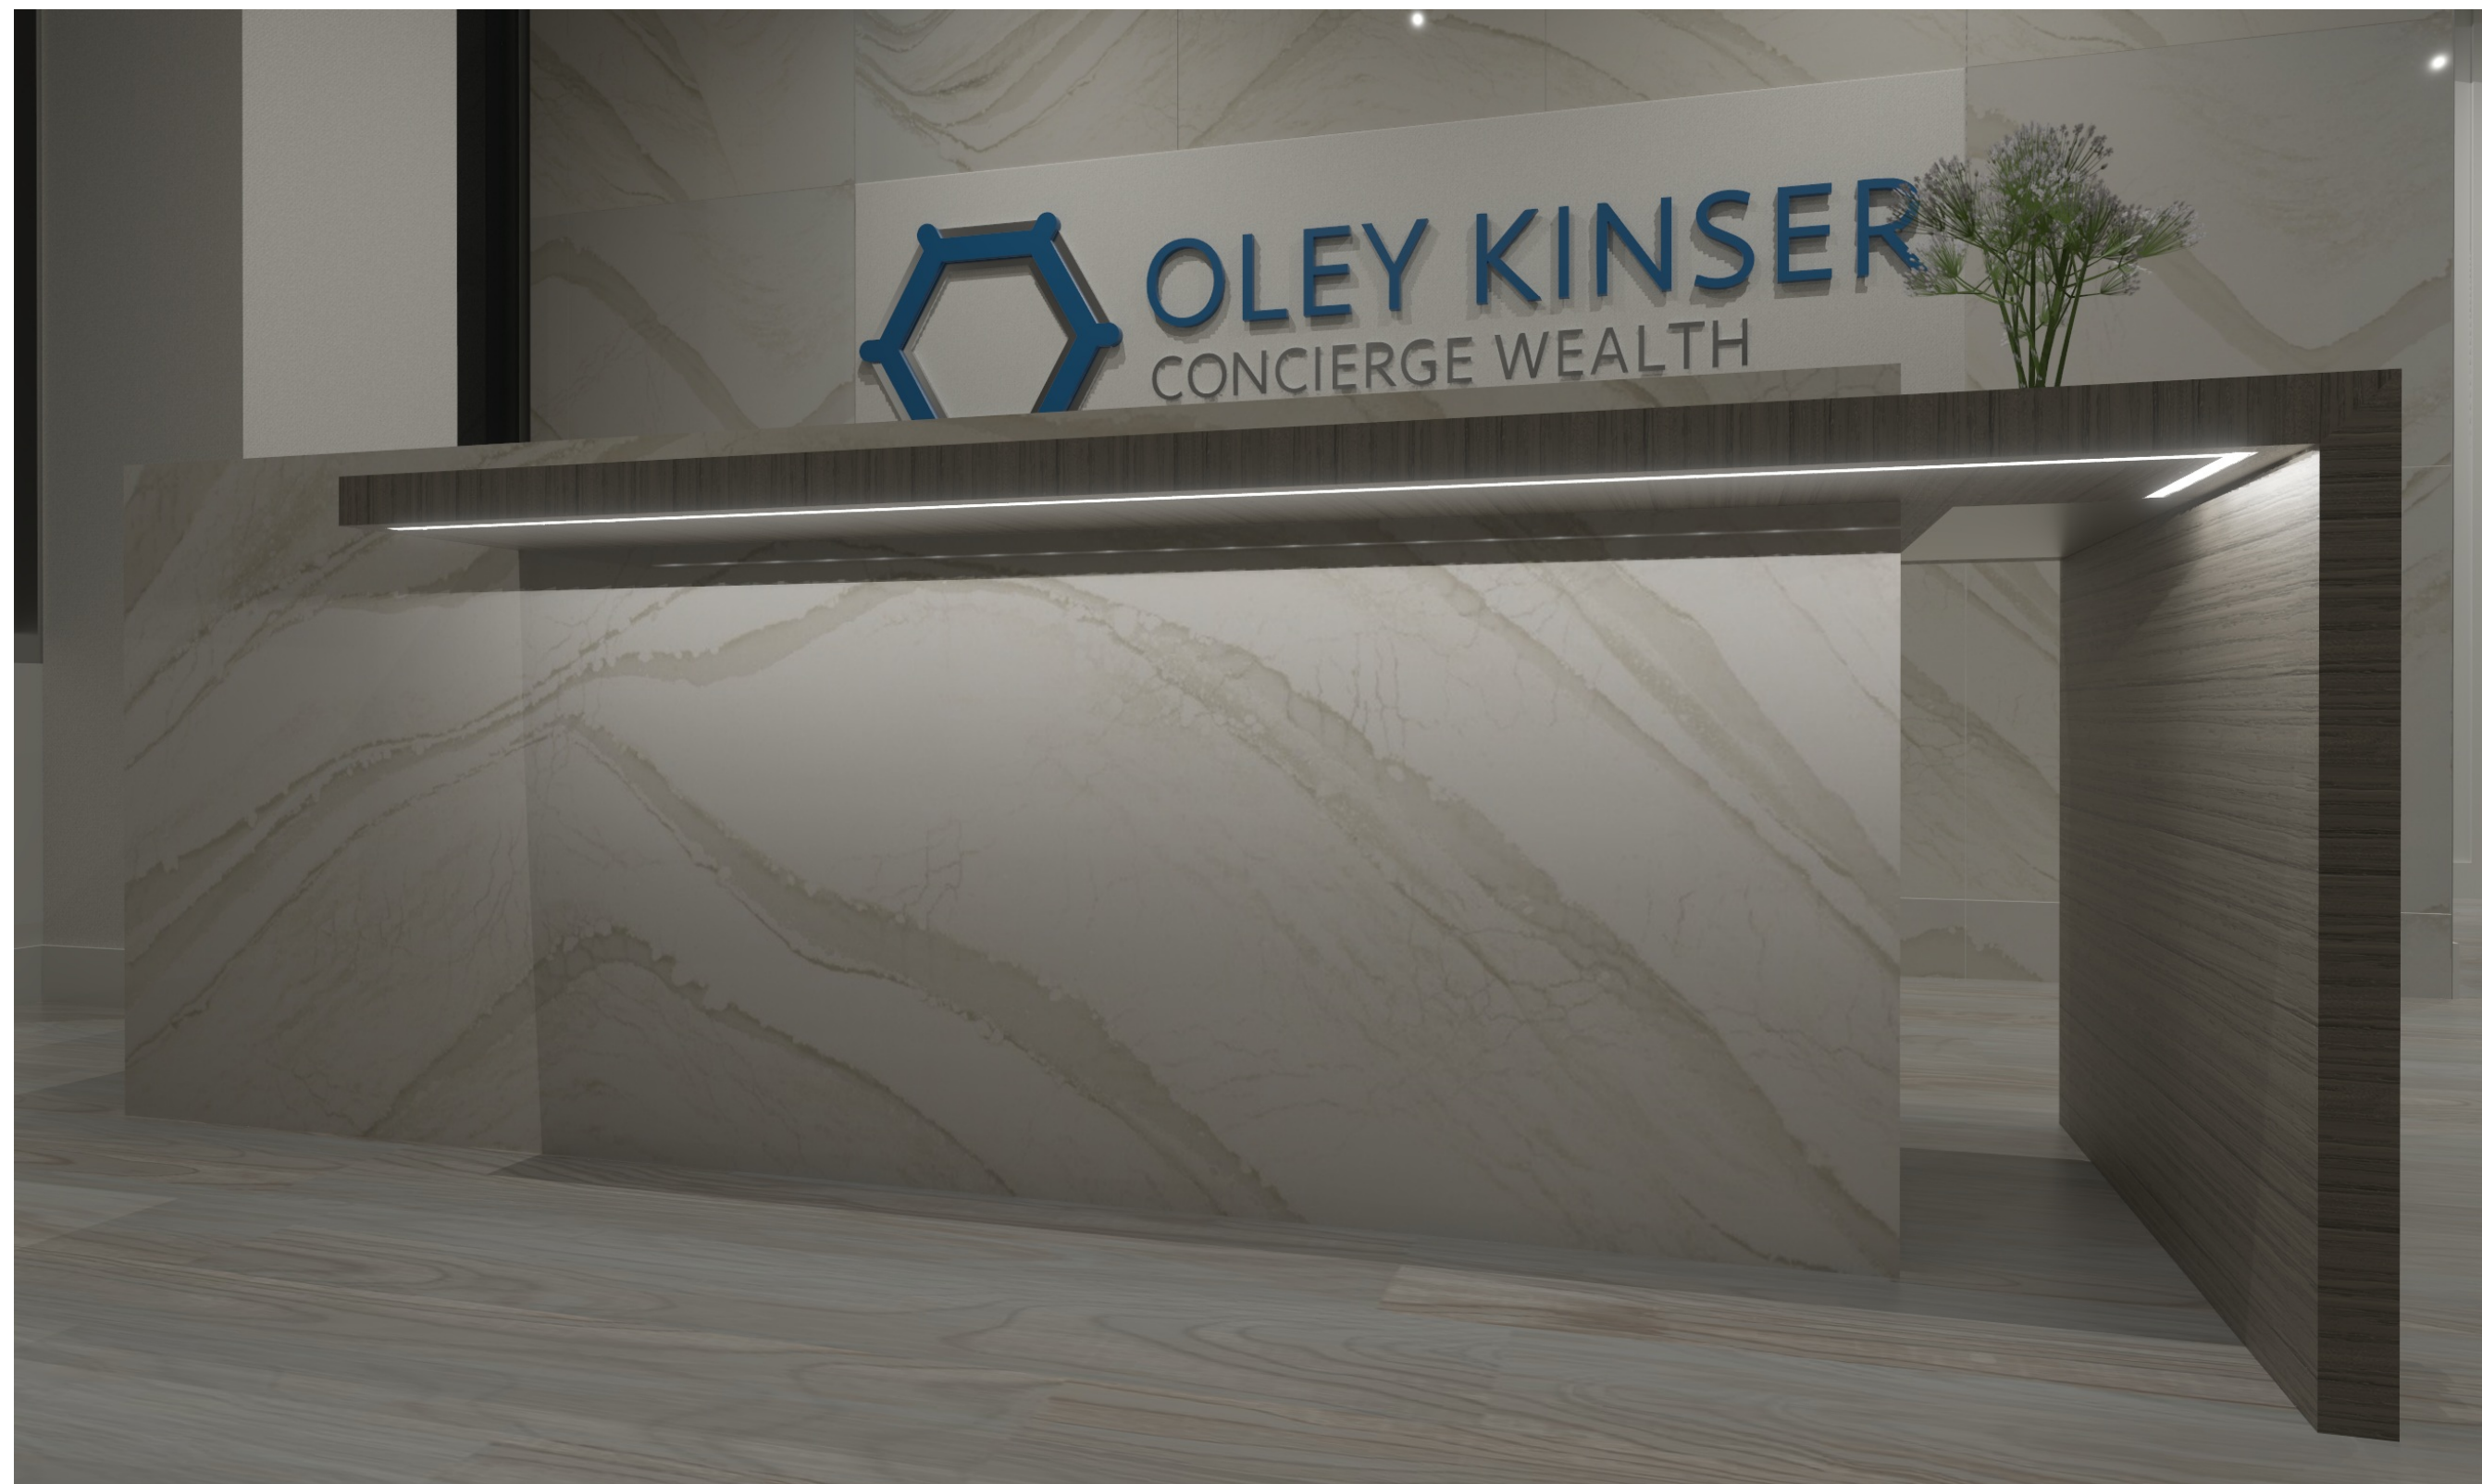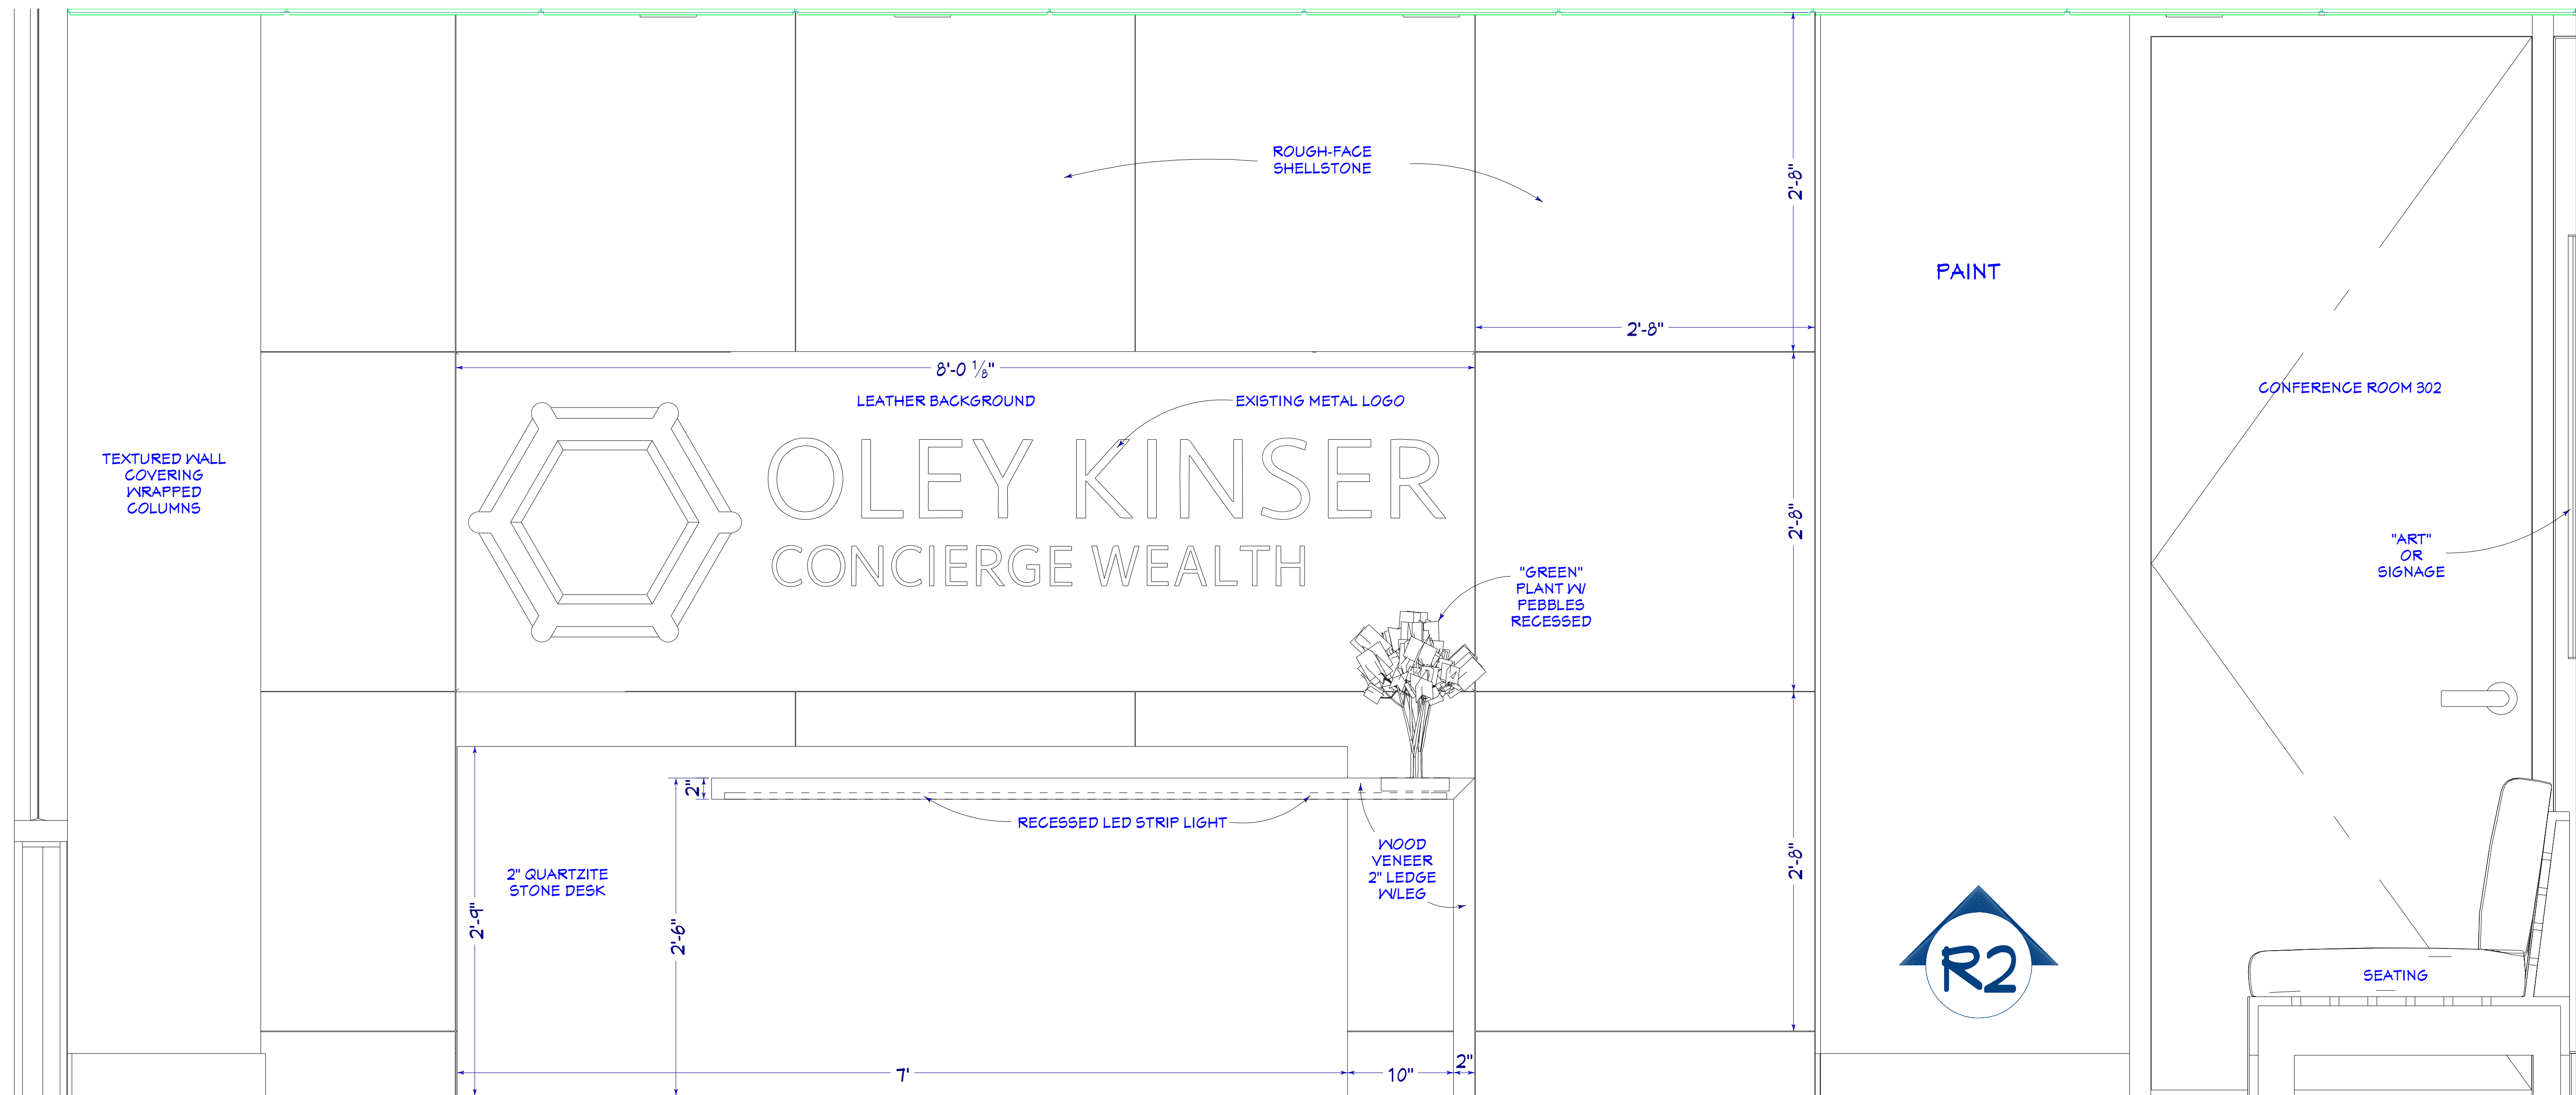

SHEET NUMBER

R-4

SHEET FORMAT

ARCH D (24"X36")

SELECT ORIGINAL SIZE WHEN PLOTTING

DRAWING SCALE

1 1/2" = 1'

VERSION PURPOSE

DESIGN PROPOSAL V1.0

PROJECT NAME

OLEY & KINSER OFFICE

4501 TAMAMI TRL 3N

NAPLES, FL

APPROVED BY / DATE

DRAWING DESCRIPTION

OLEY KINSER

CONCIERGE WEALTH

RECEPTION AREA

ORIGINAL DRAWING DATE

08/11/2023

CURRENT VERSION DATE

08/16/2023

VERSION

V1.0

DRAWN BY

MG CAD

© 2023

lucie simmons

Design.

SHEET NUMBER

R-5

SHEET FORMAT

ARCH D (24"X36")

SELECT ORIGINAL SIZE WHEN PLOTTING

TO MAINTAIN SCALING ACCURACY

DRAWING SCALE:

1 1/2" = 1'

VERSION PURPOSE

DESIGN PROPOSAL

V1.0

PROJECT NAME

OLEY & KINSER OFFICE

4501 TAMiami TRL 3N

NAPLES, FL

APPROVED BY / DATE

OLEY KINSER

CONCIERGE WEALTH

RECEPTION AREA

DRAWING DESCRIPTION

OLEY KINSER OFFICE

ORIGINAL DRAWING DATE:

08/11/2023

CURRENT VERSION DATE:

08/16/2023

VERSION:

V1.0


DRAWN BY:


MG CAD

© 2023

lucie simmons

Design.

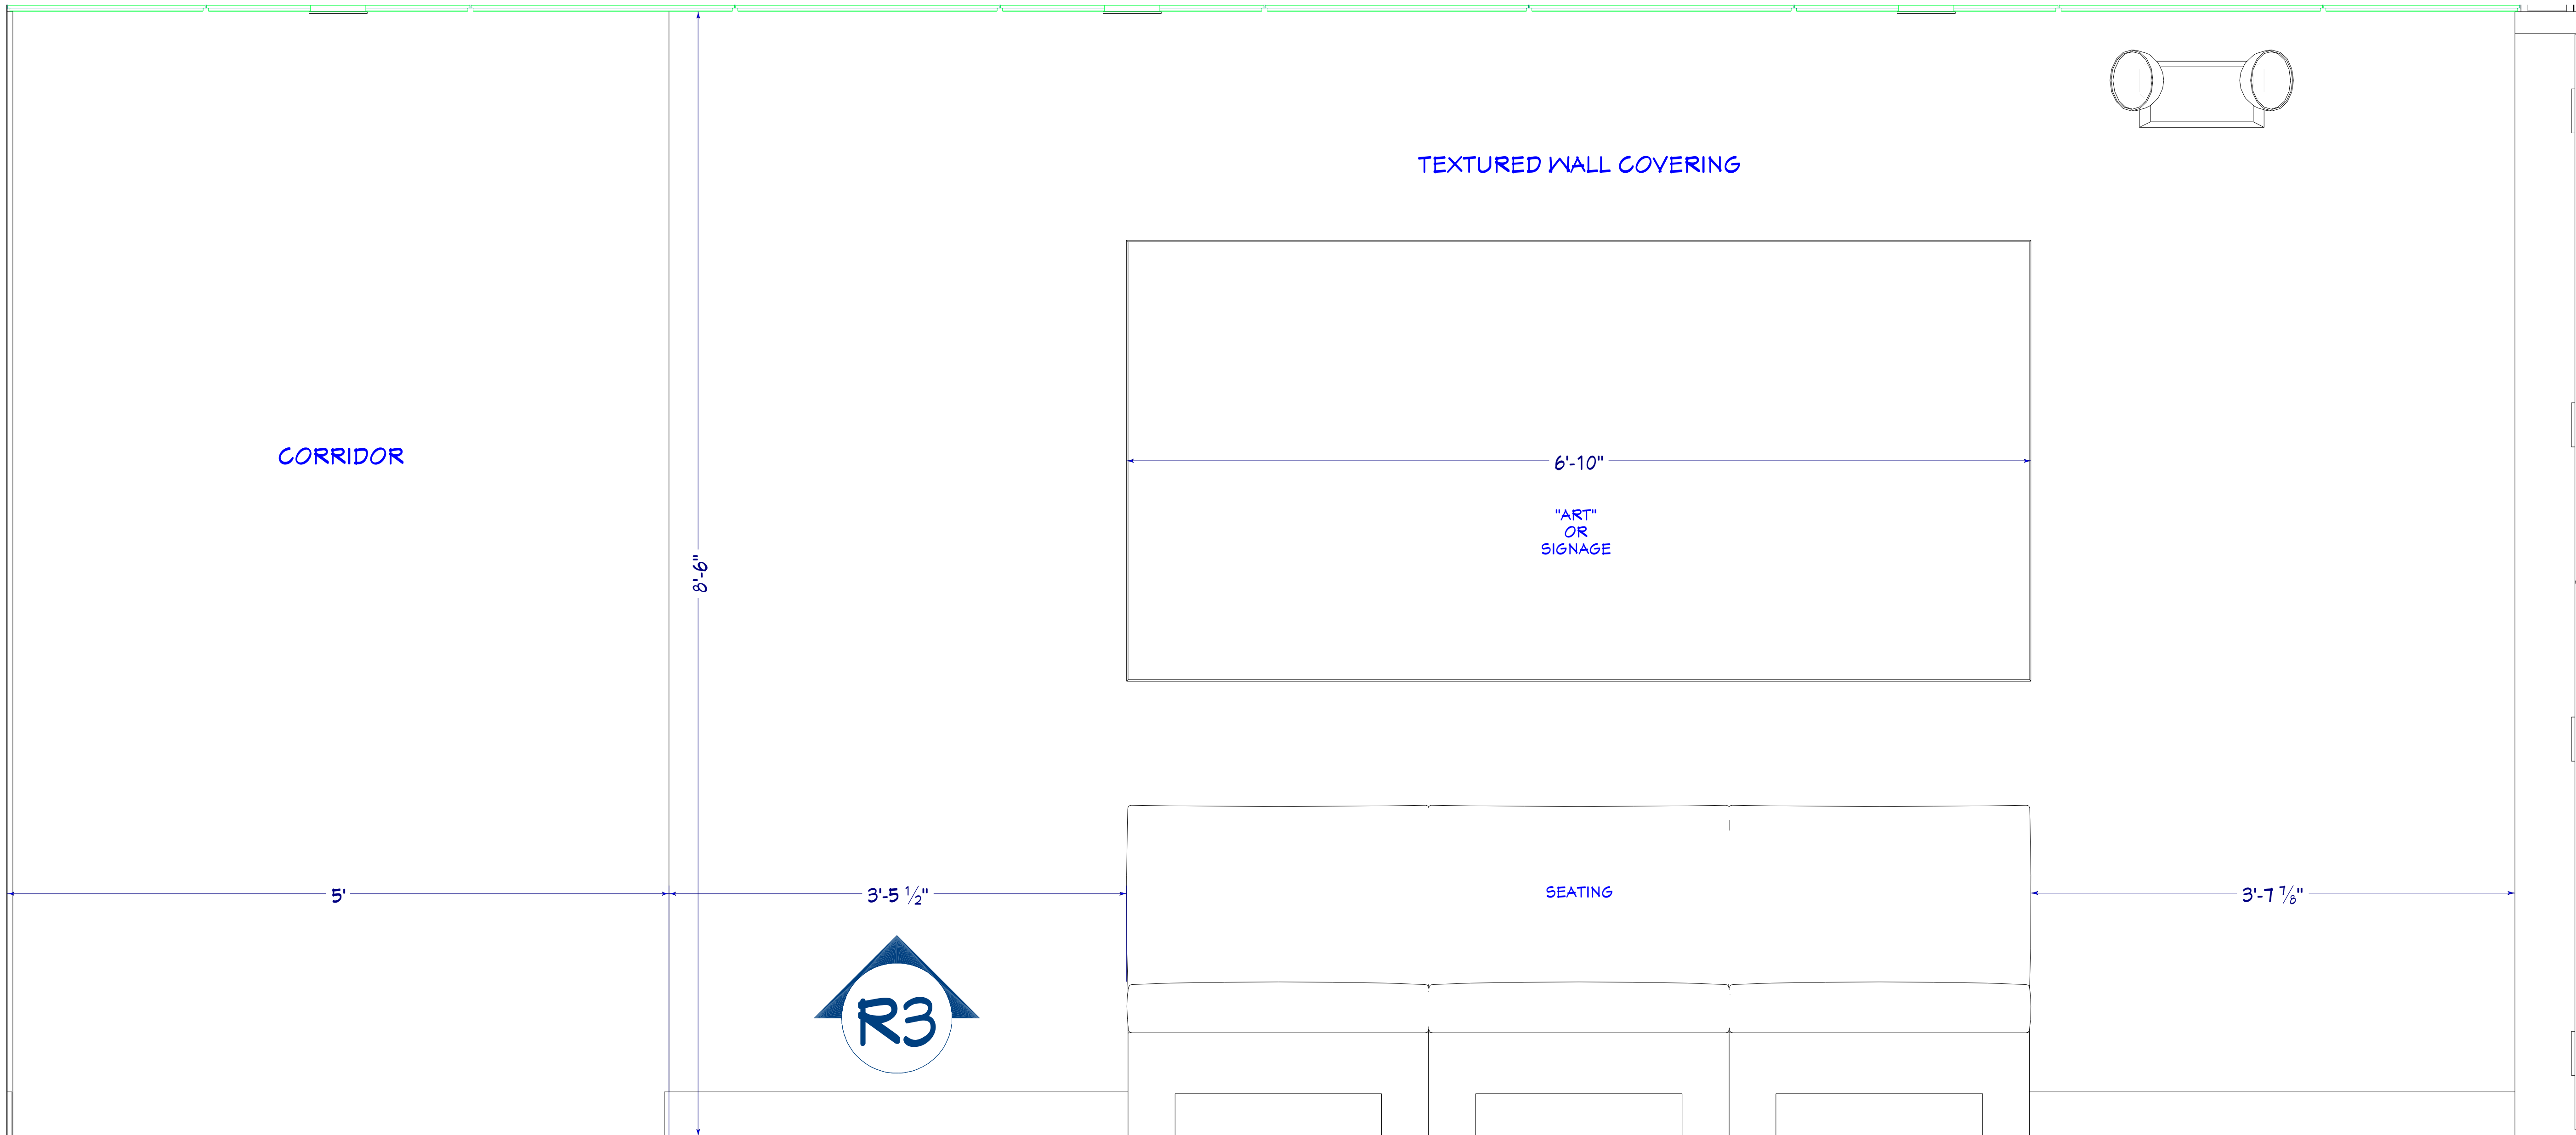

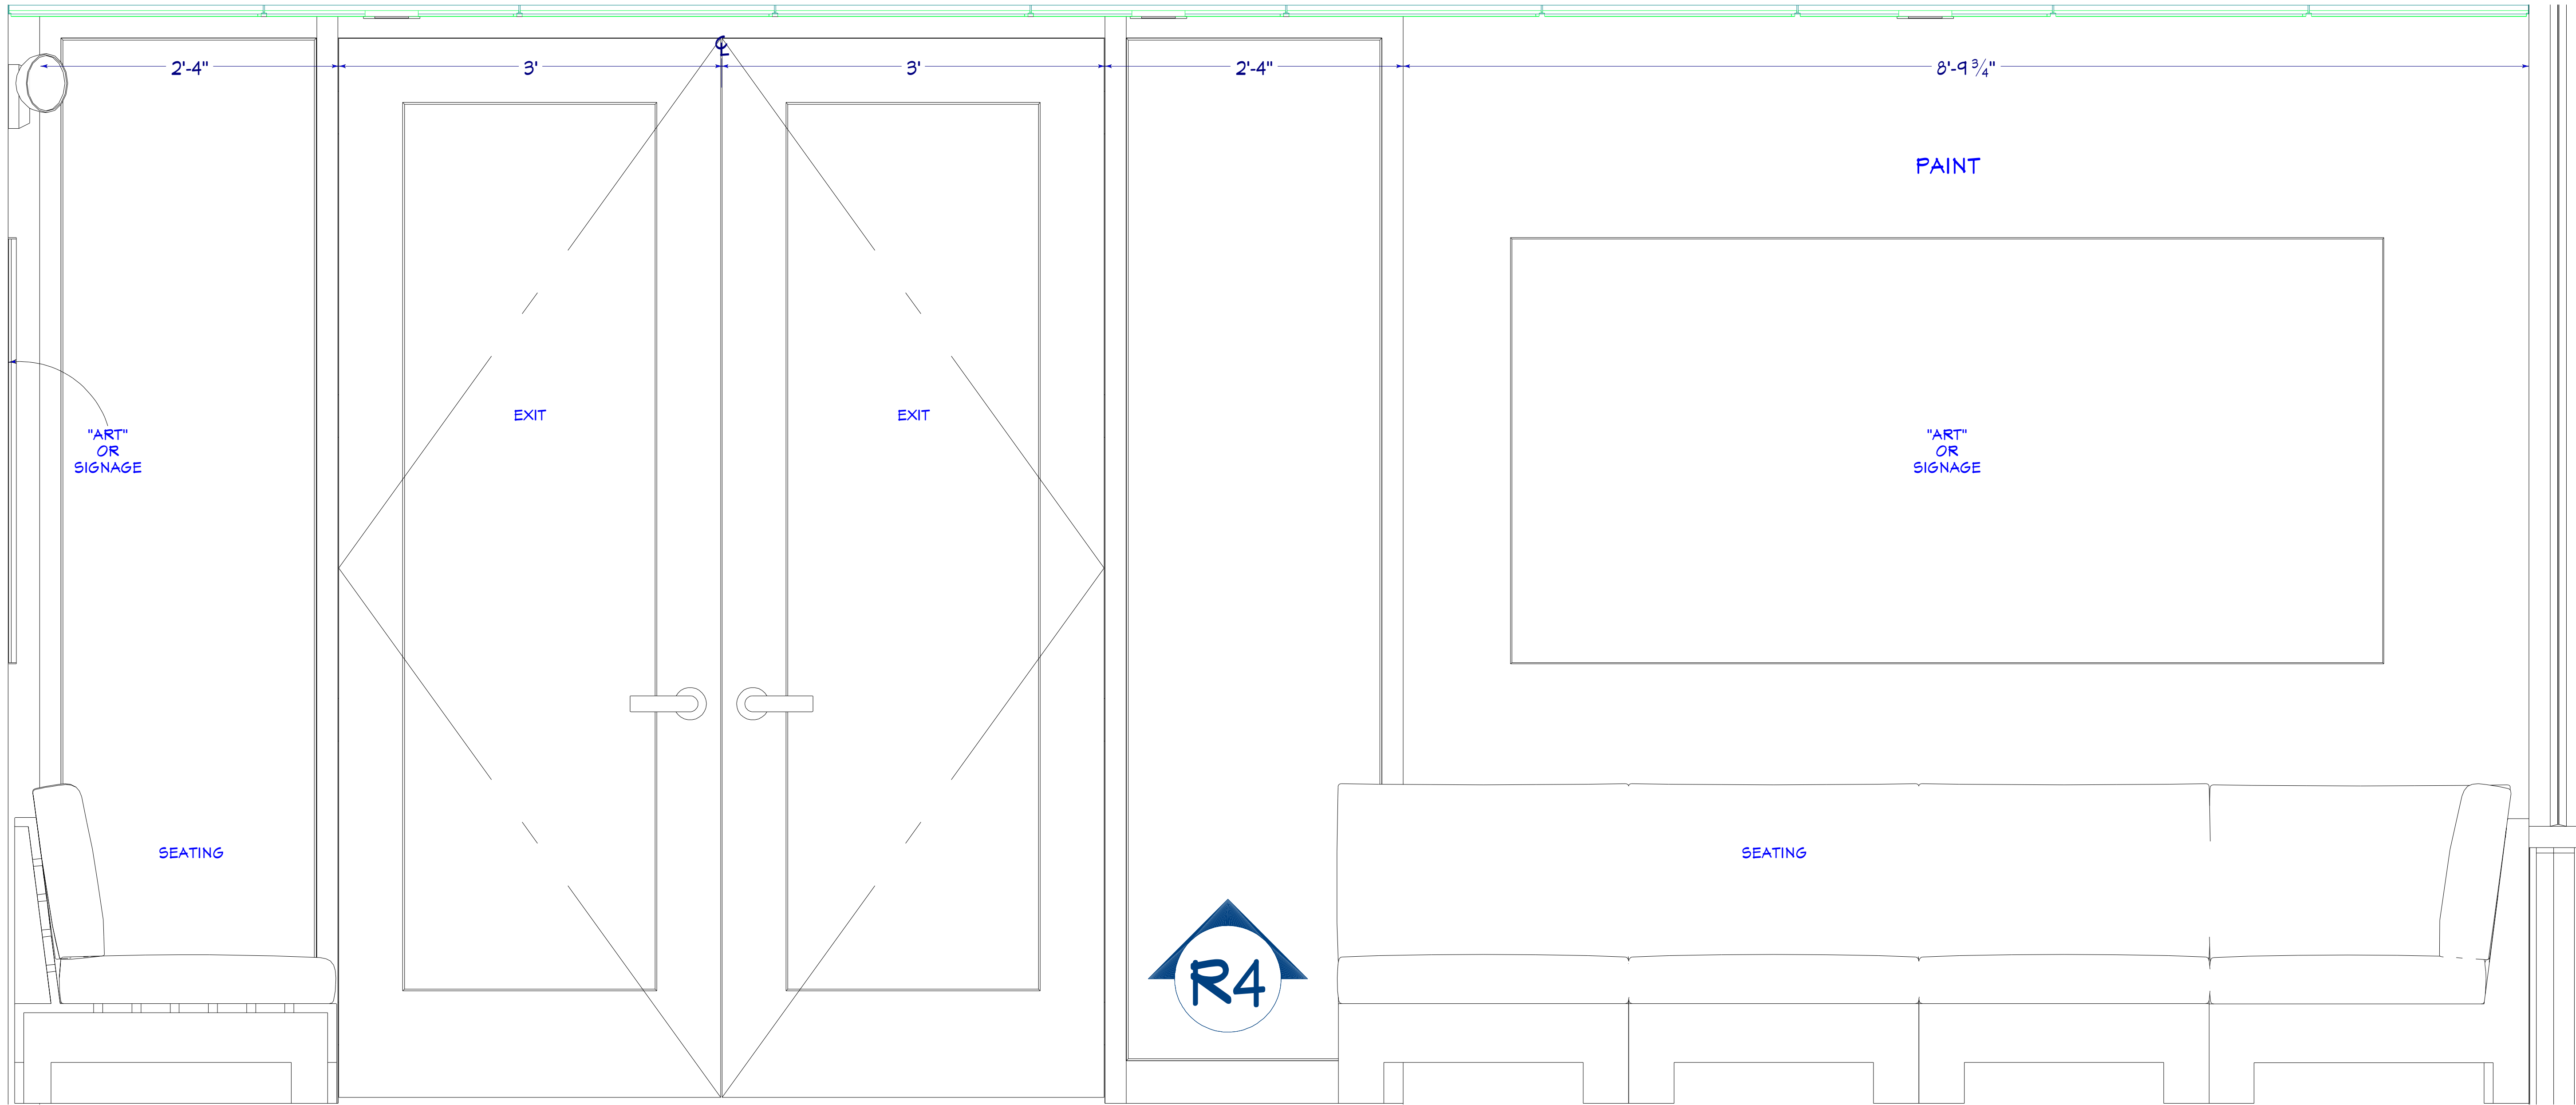

SHEET NUMBER
R-6

SHEET FORMAT
ARCH D (24"X36")
SELECT ORIGINAL SIZE WHEN PLOTTING
TO MAINTAIN SCALING ACCURACY
DRAWING SCALE:
1 1/2" = 1'

VERSION PURPOSE
**DESIGN
PROPOSAL
v1.0**

PROJECT NAME
**OLEY & KINSER OFFICE
4501 TAMiami TrL 3N
NAPLES, FL**

APPROVED BY / DATE

OLEY KINSER
CONCIERGE WEALTH

RECEPTION AREA

DRAWING DESCRIPTION:

ORIGINAL DRAWING DATE:
08/11/2023


CURRENT VERSION DATE:
08/16/2023

VERSION:
v1.0


DRAWN BY:
MG CAD

© 2023


**Lucie Simmons
Design.**

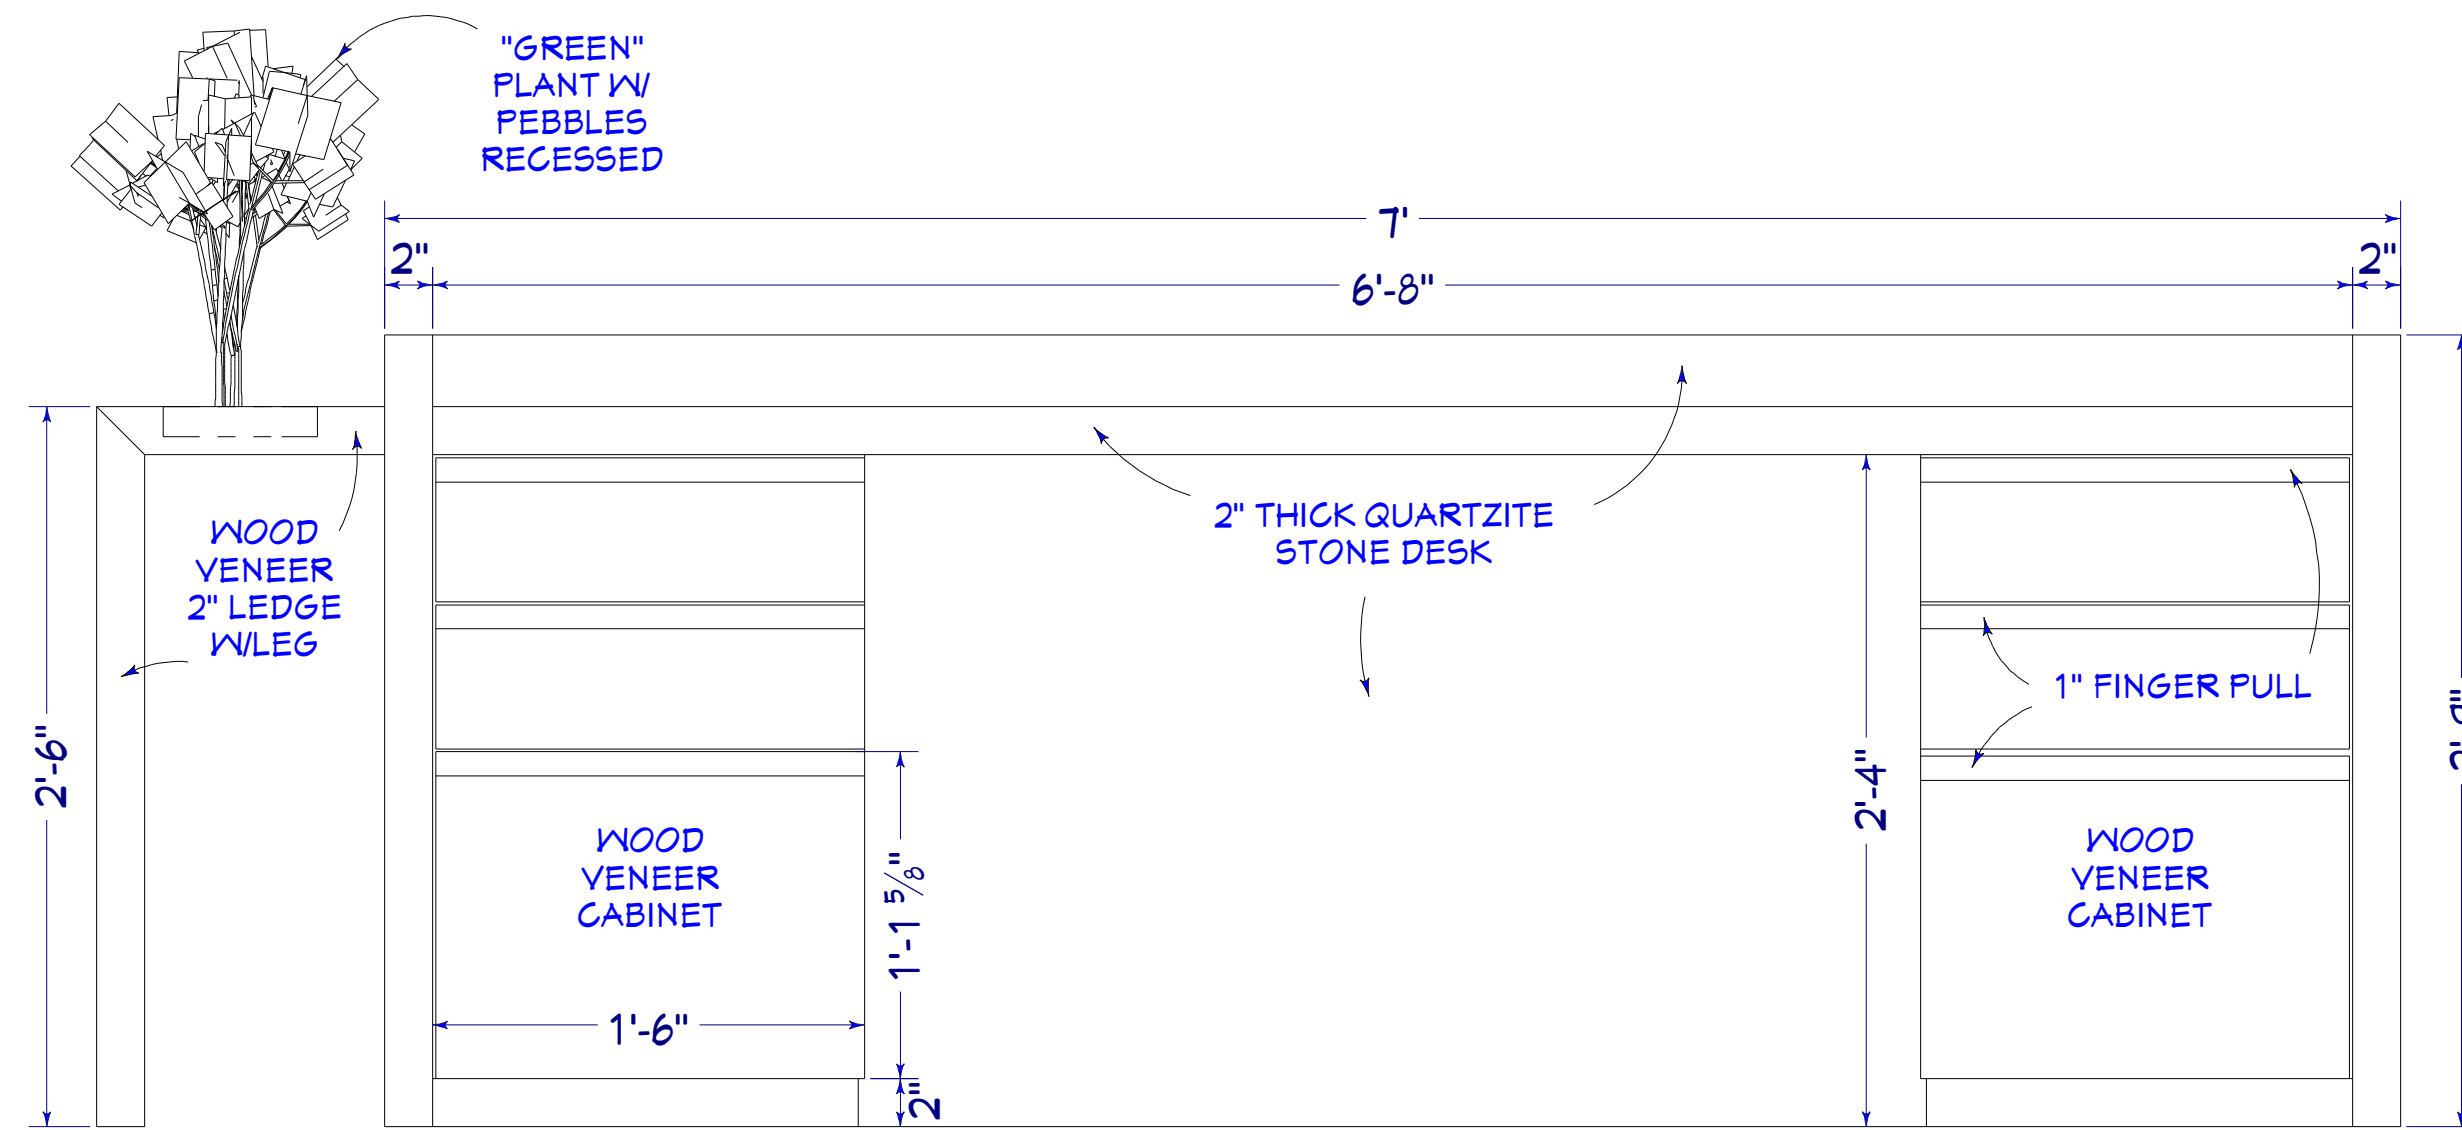

R5

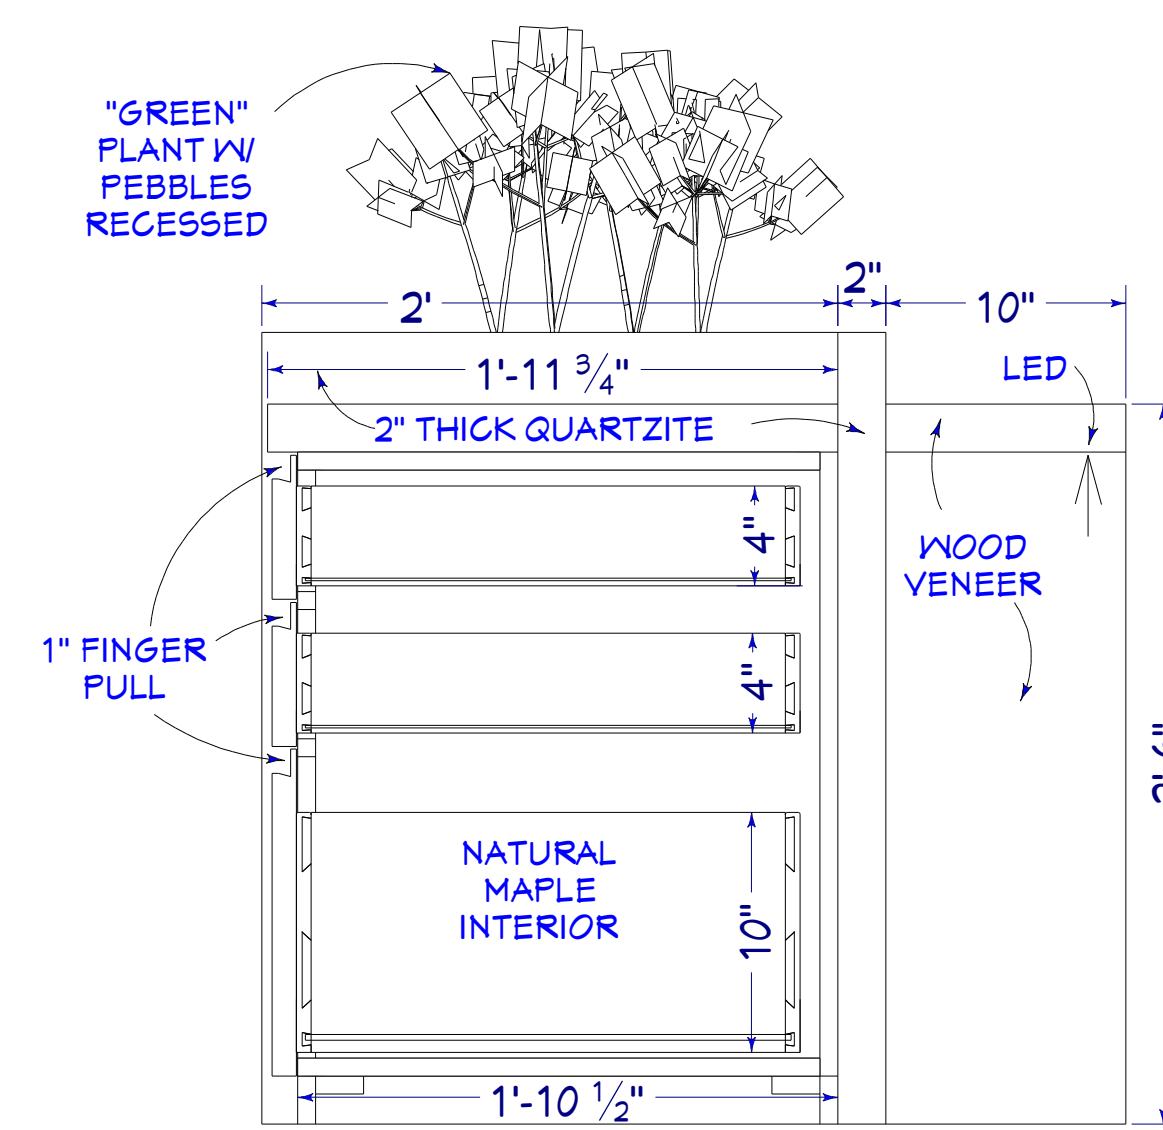

R6

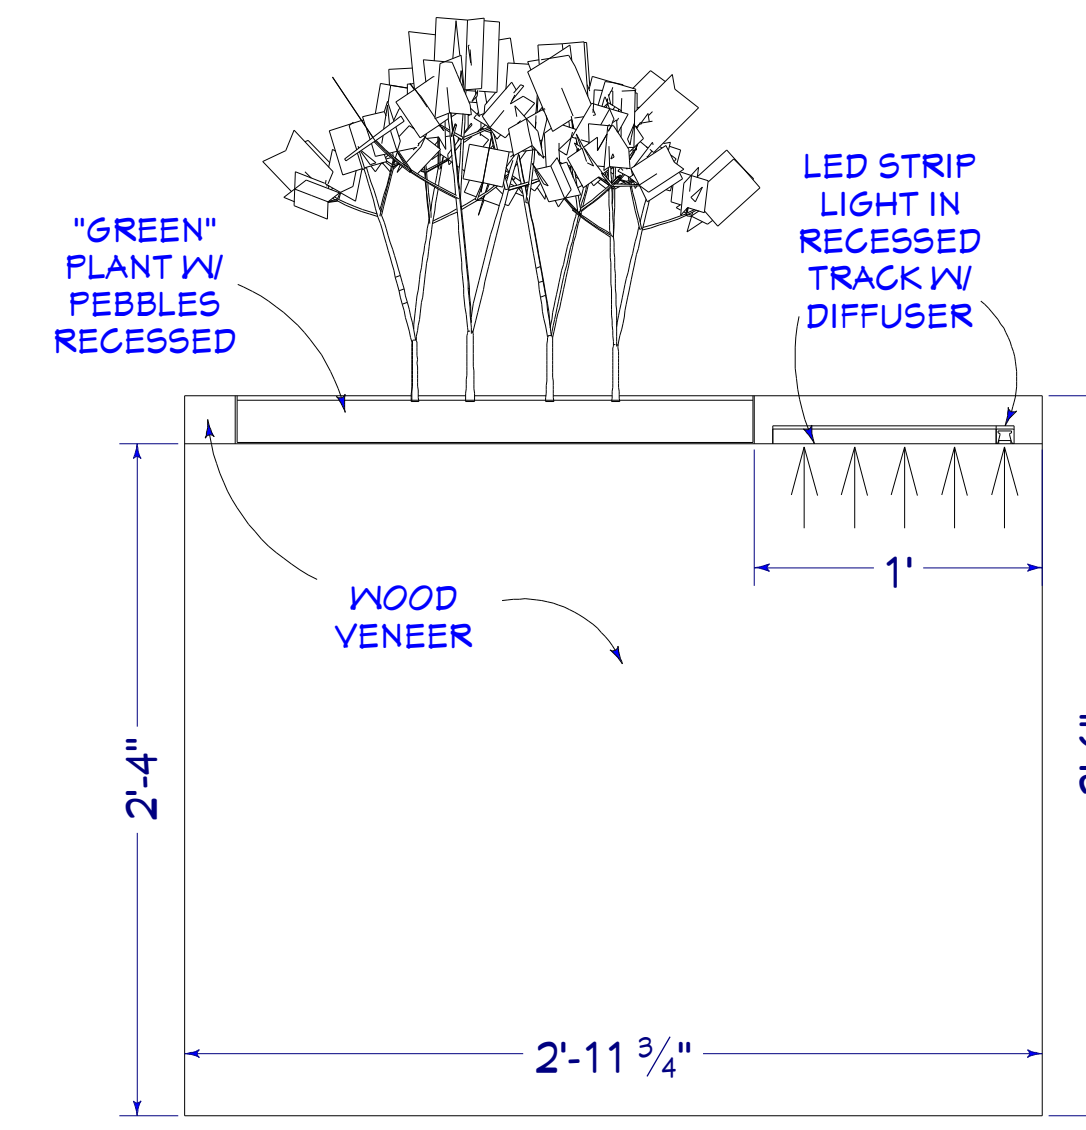

R7



R-7 SHEET NUMBER ARCH D (24"X36") SELECT ORIGINAL SIZE WHEN PLOTTING DRAWING SCALE: 1 1/2" = 1' VERSION PURPOSE: DESIGN PROPOSAL V1.0	
OLEY & KINSER OFFICE 4501 TAMiami TrL 3N NAPLES, FL	
OLEY KINSER CONCIERGE WEALTH RECEPTION AREA	
ORIGINAL DRAWING DATE: 08/11/2023 CURRENT VERSION DATE: 08/16/2023 VERSION: V1.0 DRAWN BY: MG CAD	
lucie simmons Design.	