
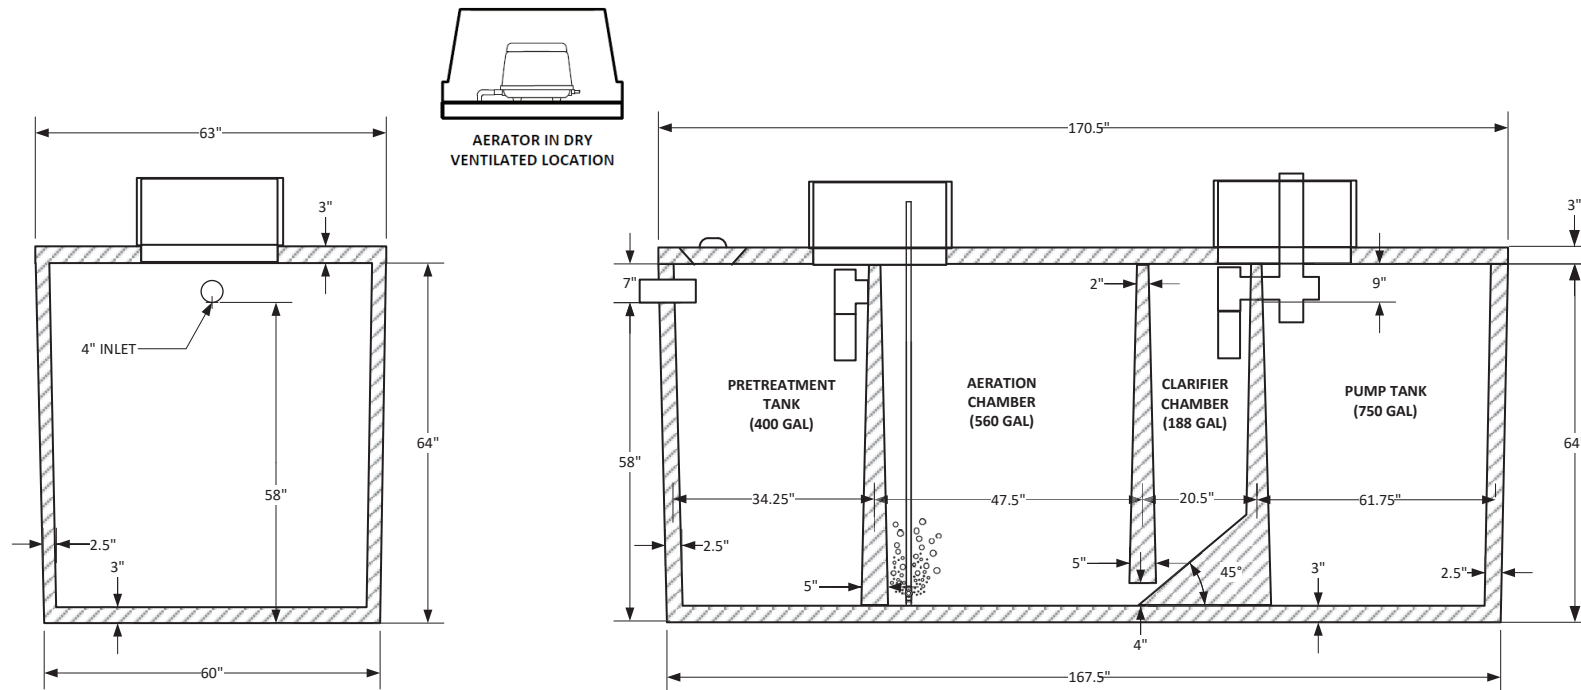


Aqua Pura A-Series

SECTION VIEW

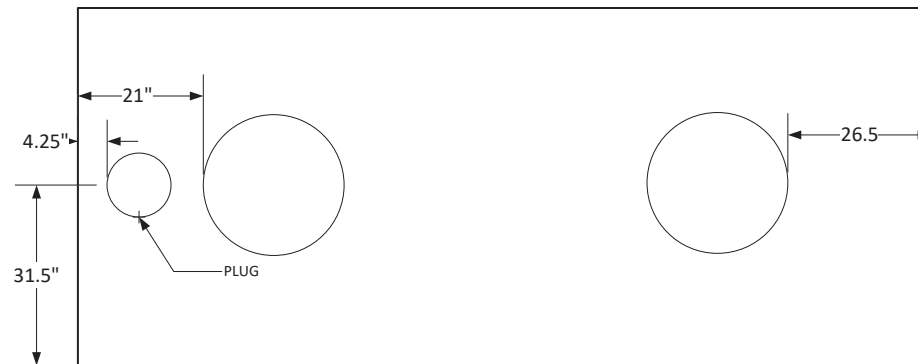

<i>HomeField</i> <i>Onsite Environmental</i>	Aqua Pura A-600			
	CONCRETE: 5000 PSI MIN – 28 DAY STRENGTH REINFORCEMENTS: MEET OR EXCEED ASTM A-615 OR A-185			
ALL DIMENSIONS IN INCHES	SIZE	MATERIAL	DRAWN	REV
± 0.25 UNLESS SPECIFIED OTHERWISE	SCALE	CONCRETE	Smith	
	NTS	8/21/25	SHEET	1 OF 1