



NuWATER B600 DETAIL WITHIN ROTH RMT-1060 TANK

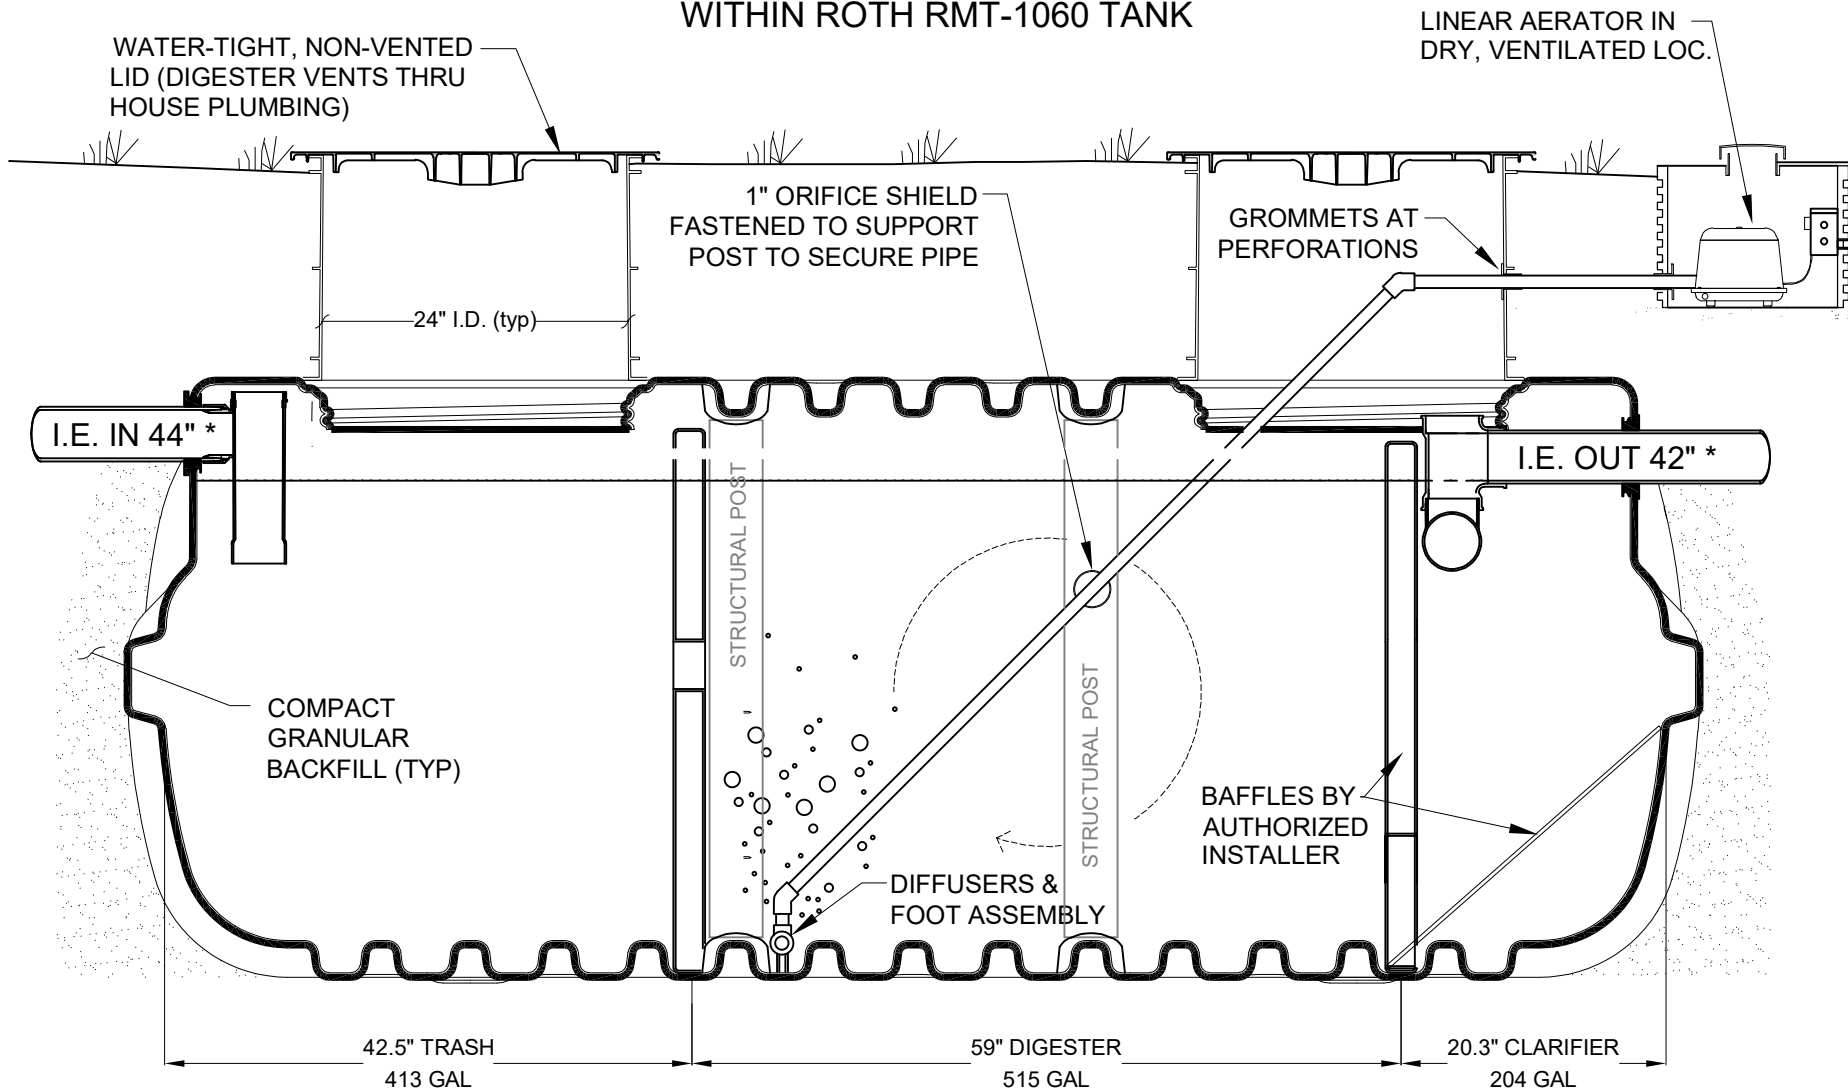

*INLET AND OUTLET PENETRATIONS
TO BE AT THE "B" DIMPLE.

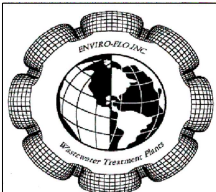

ENVIRO-FLO, INC.
Wastewater Treatment Technologies
P.O. BOX 321161, Flowood, MS 39232
(601) 939-2948 (601) 939-3526 fax
www.enviro-flo.net

NUWATER B-600 RMT1060 DETAIL SECTION VIEW

Drawn by: NCE	Date: 01/12/26
Scale: NOT TO SCALE	Sheet: 1 of 1