




FLATWORK	R.L. BUILDING LINE	CONC. CONCRETE	BLOCK BUILDING	LIGHT POLE	MANHOLE
PROPERTY LINE	U.B.L. GARAGE BUILDING LINE	S.S.S. SANITARY SEWER BASEMENT	D.E. DRAINAGE BASEMENT	ELECTRIC BOX	CHATELAIN
BUILDING LINE	U.E. UTILITY BASEMENT	STH.S.S. STORM SEWER BASEMENT	E.E. ELECTRIC BASEMENT	FOUR OPTIC	CHATELAIN
EASEMENT	W.L.S. WATER LINE BASEMENT	(R.O.) BUILDER OUTLINE	WATER VALVE	TELEPHONE PEDISTAL	FIRE HYDRANT
WOODEN FENCE	ELEV. ELEVATION	POUND PVT. PRIVATE	PROPERTY CORNER	GAS METER	
WROUGHT IRON FENCE	T.O.F. TOP OF FORM	IR. IRON ROD	NTS. NOT TO SCALE	CABLE PEDISTAL	
CHAIN LINK FENCE	P.F. FINISHED FLOOR	LP. IRON PIPE		WATER METER	MANHOLE & INLET
OVERHEAD ELECTRIC	ECL. EXTENDED	R.O.W. RIGHT-OF-WAY		GUY ANCHOR	

CALLED 200.376 ACRES
M.C.C.F. NO. 2014120683

S86°44'16"W 92.73'

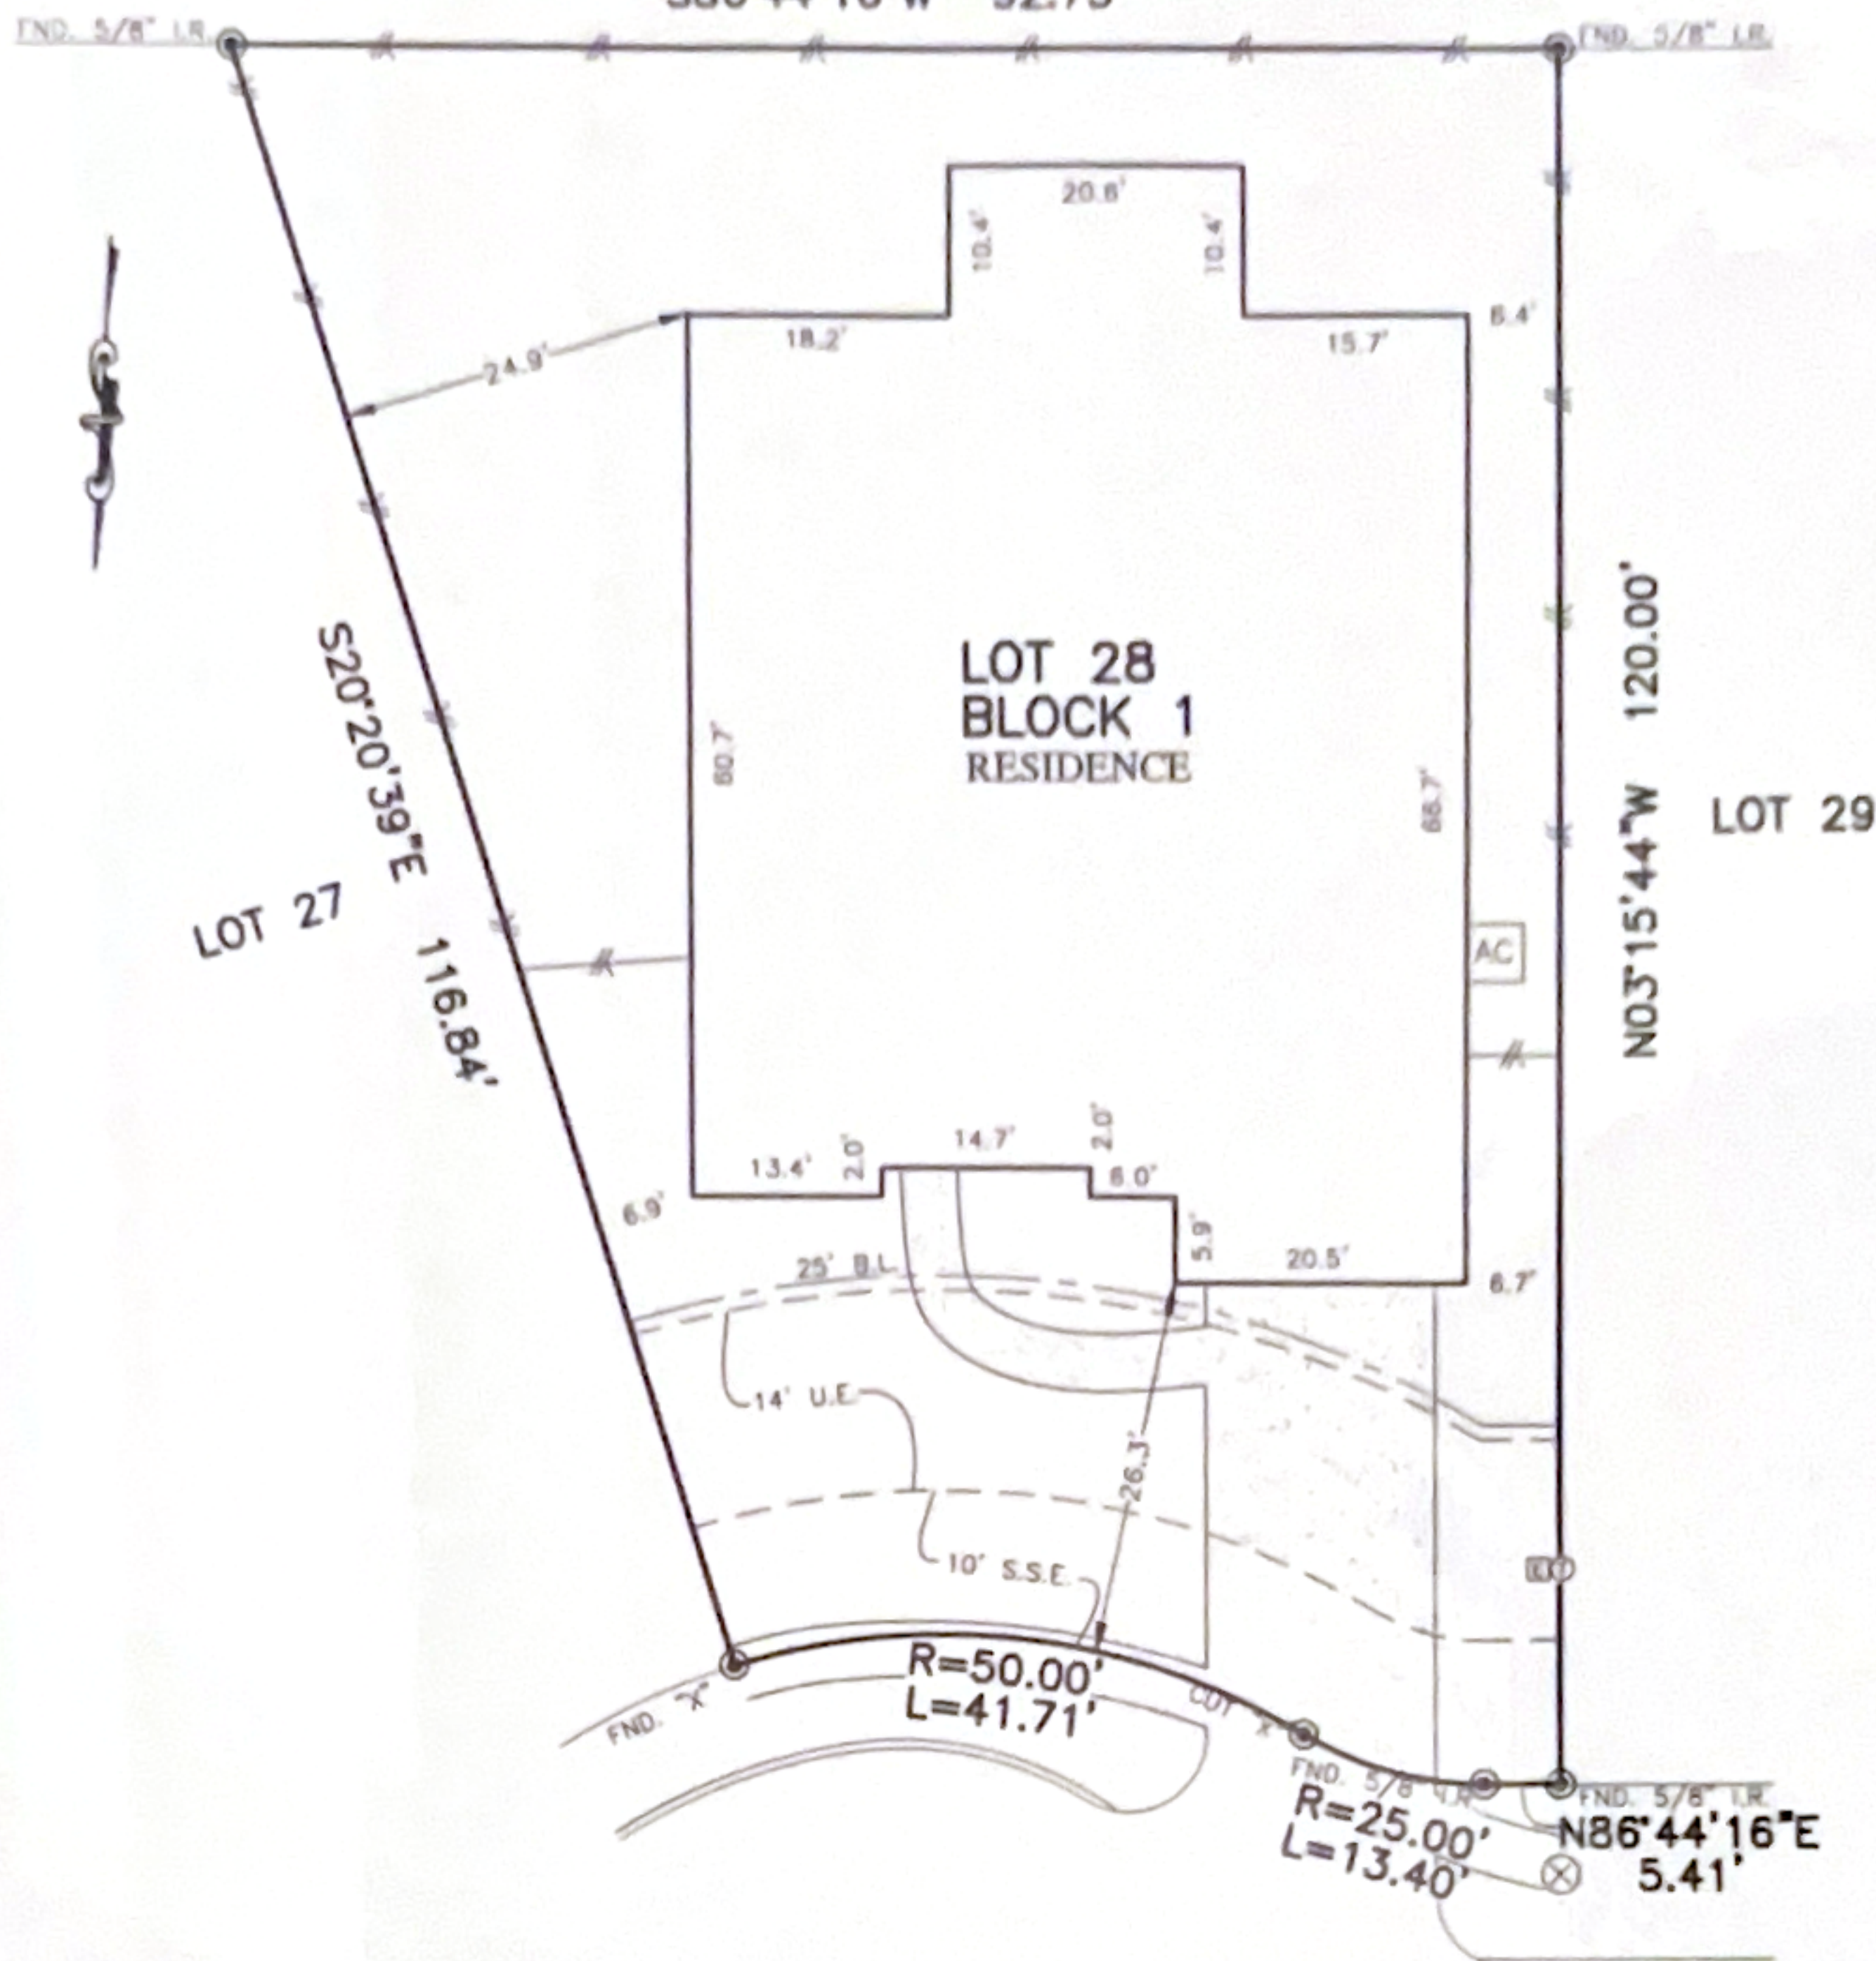

205
FRIESIAN LANE
(50' P.A.E./P.U.E.)

PLAT OF SURVEY
SCALE: 1 = 20'

NOTES:
1. ALL BEARINGS SHOWN HEREON ARE BASED ON THE SUBDIVISION PLAT.
2. SURVEYOR HAS NOT ABSTRACTED THE SUBJECT PROPERTY. ABSTRACTING BY TITLE COMPANY ONLY. ALL EASEMENTS, RESTRICTIONS AND OTHER MATTERS IN RECORD KNOWN TO SURVEYOR ARE SHOWN AND ARE BASED ON THE SUBDIVISION PLAT AND/OR TITLE REPORT. ALLPOINTS LAND SURVEY, INC. IS NOT LIABLE FOR ANY DAMAGES DUE TO INDEMNIFICATION NOT PROVIDED TO SURVEYOR OR BUILDER PLACING ANY IMPROVEMENTS WITHIN A BUILDING LINE OR EASEMENT.

FOR: PULTE HOMES
ADDRESS: 205 FRIESIAN LANE
ALLPOINTS JOB#: PH153167 BY: KC
G.F.:
JOB:

LOT 28, BLOCK 1,
DEL WEBB THE WOODLANDS, SECTION 4,
CAB. Z, SHTS. 4208-4211, MAP RECORDS,
MONTGOMERY COUNTY, TEXAS

FLOOD ZONE: X
COMMUNITY PANEL:
48339C0510G
EFFECTIVE DATE: 8/18/2014
LOMR: DATE:

I HEREBY CERTIFY THAT THIS PLAT REPRESENTS THE
RESULTS OF A SURVEY MADE ON THE GROUND, ON THE 19TH
DAY OF DECEMBER, 2019.

Lawrence W. Borski

"THIS INFORMATION IS BASED ON GRAPHIC PLATTING. WE DO
NOT ASSUME RESPONSIBILITY FOR EXACT DETERMINATION"

ALLPOINTS LAND SURVEY, INC. - 1515 WITTE ROAD - HOUSTON, TEXAS 77080 - PHONE: 713-468-7707 - T.B.P.L.S. # 10122600



©2019, ALLPOINTS LAND SURVEY, INC.
All Rights Reserved.