


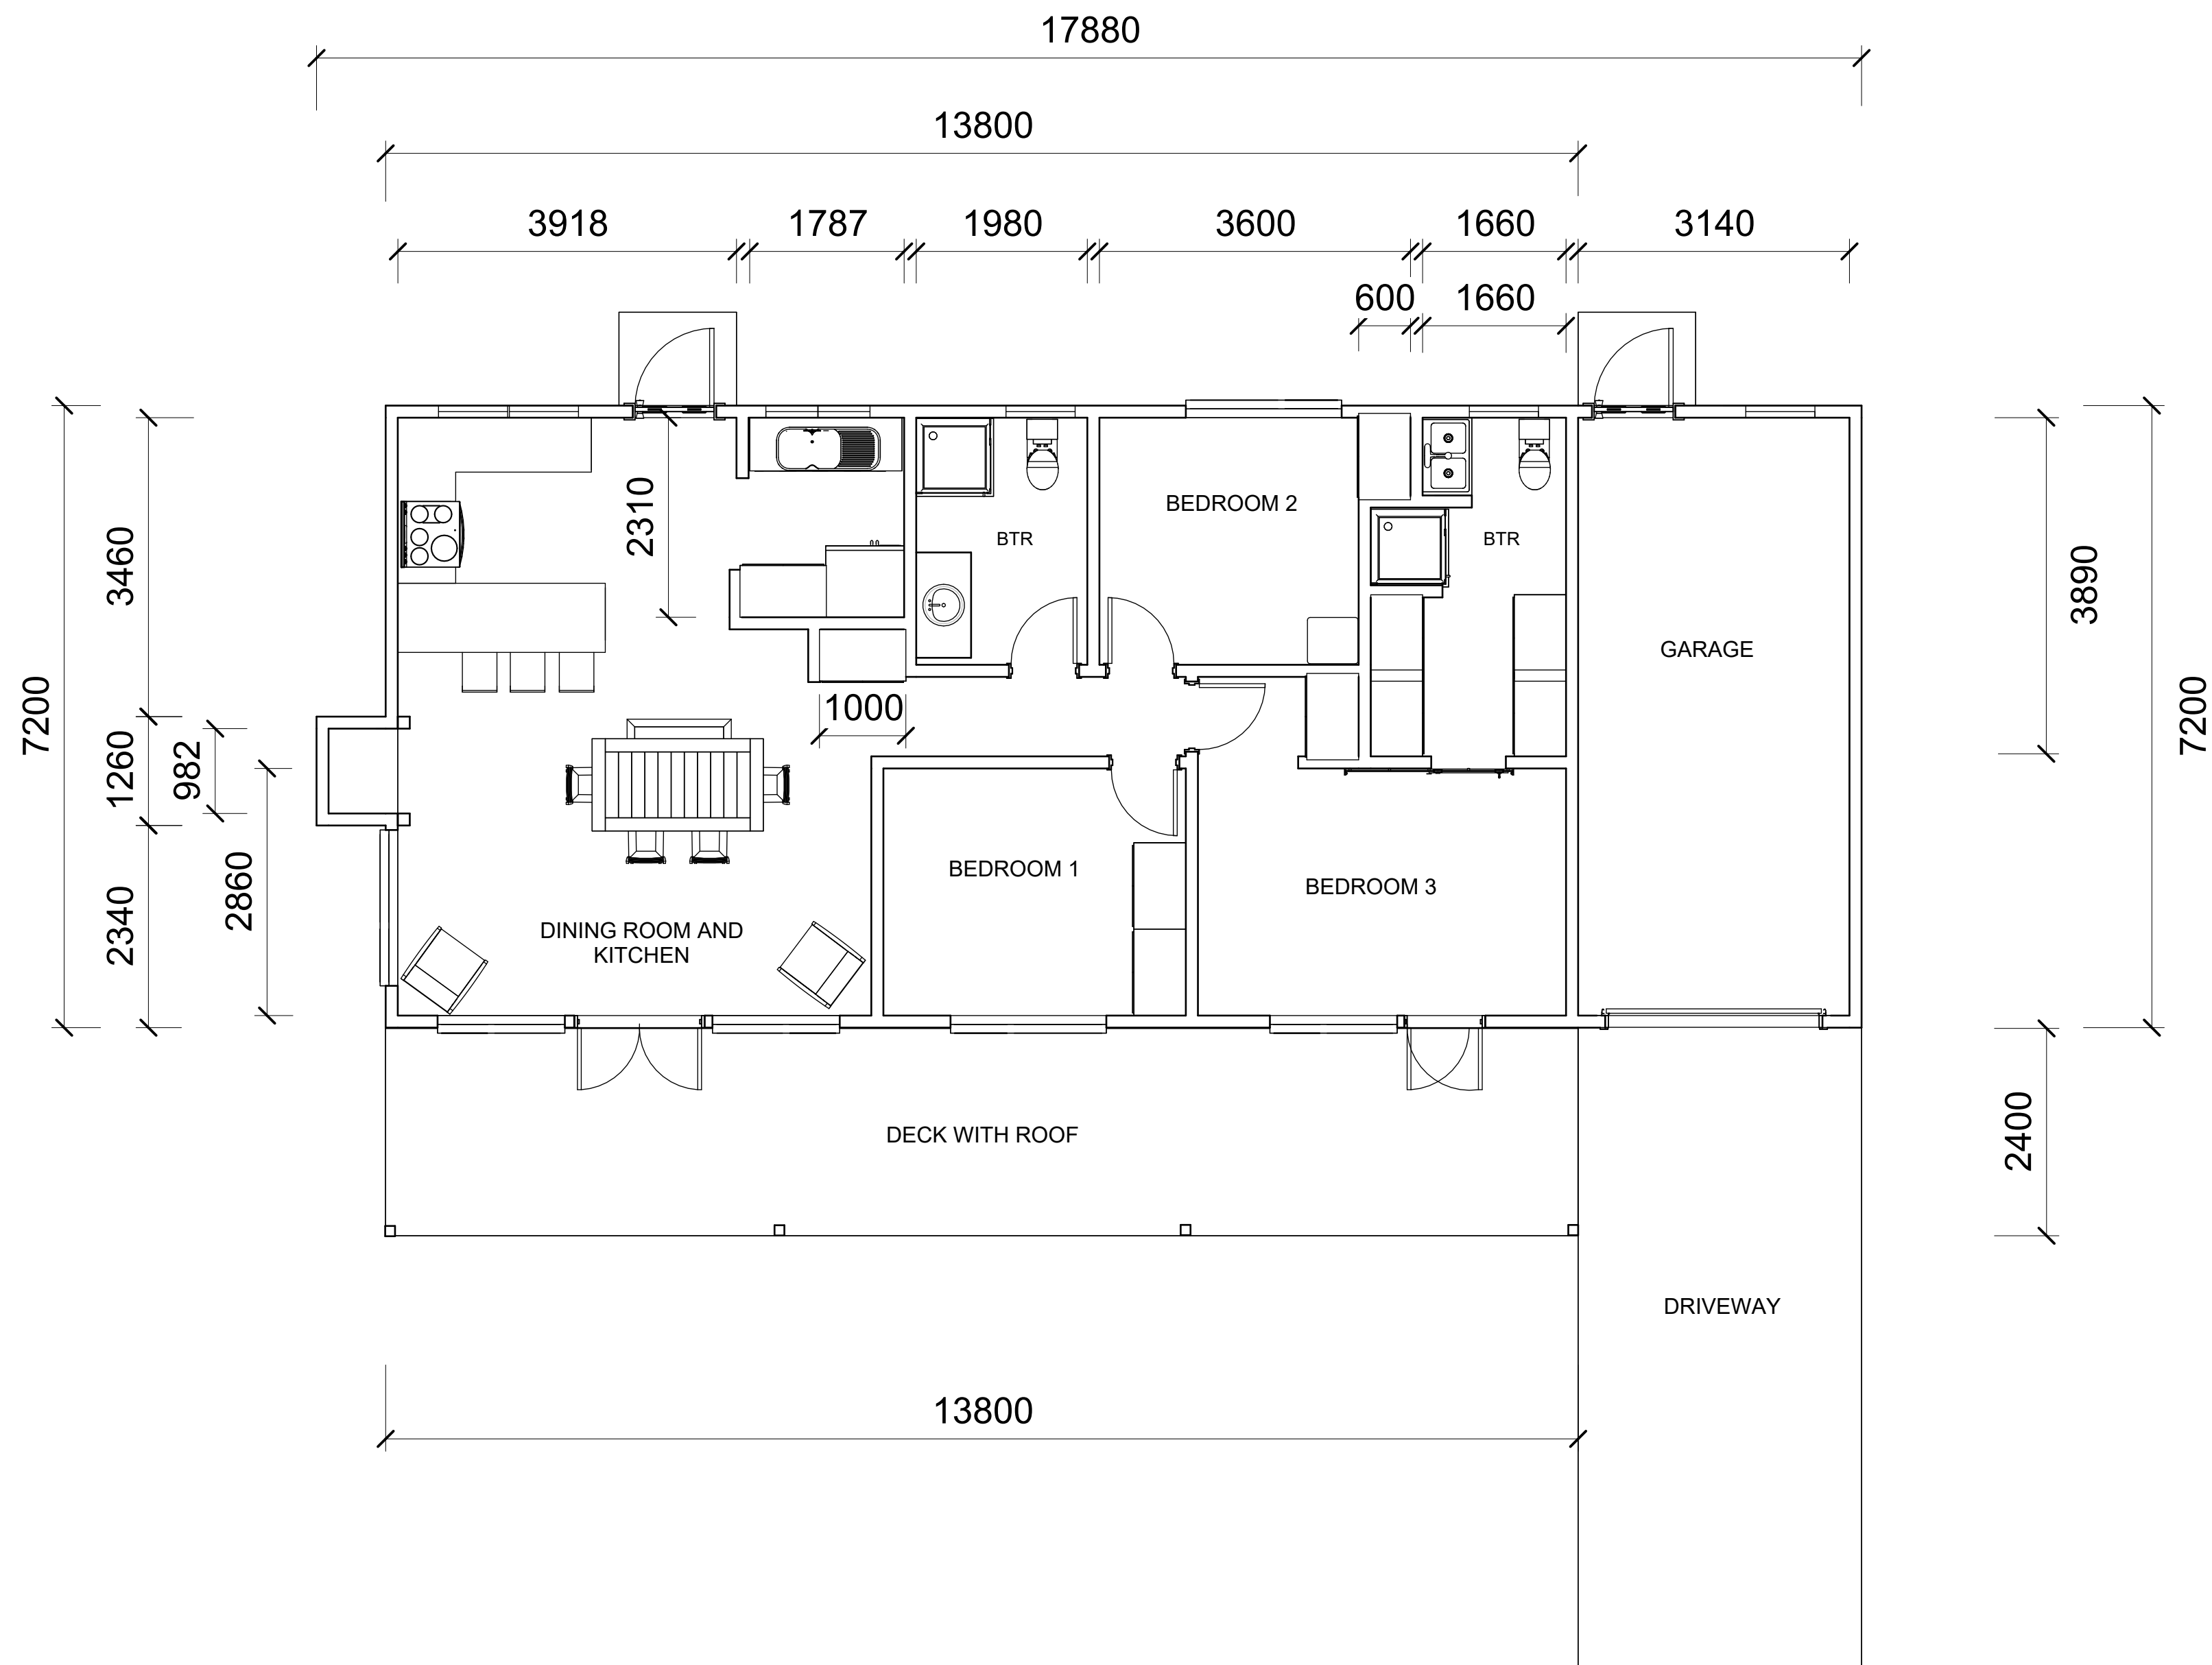

DIAZ Building and Joinery

House Kabeljouw

Level 1

Project number 0001

Date 15/01/2024

Drawn by Louis van Heerden

Sheet 1

Scale 1 : 60