


ION PLAN

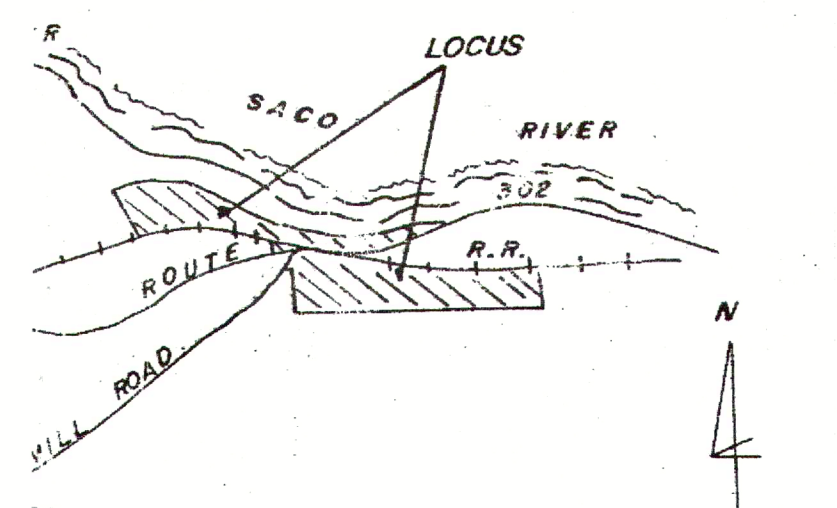

No Scale

EXISTING & PROPOSED WATER DISTRIBUTION SYSTEM

LOCATED IN

CONWAY, N.H.

FOR EXISTING SUBDIVISION

HUNTING RIDGE PHASE I & II

and

PROPOSED SUBDIVISION OF

J. & M. DEVELOPMENT COMPANY

DONALD MARCOTTE & JOSEPH JALBERT

27 WOODWARD ROAD

LINCOLN, R.I. 02865

PREPARED BY

E.R. O'BRIEN-LAND SURVEYORS & WATER INDUSTRIES

RT. 113, MADISON CORNER

MADISON, N.H. 03849

ALTON, N.H. 03009


SCALE 1"=100'

DATE 5/23/86

REMARKS:

Rev. 8/14/86

DWG. NO. N.H.-1036-5-86(A)

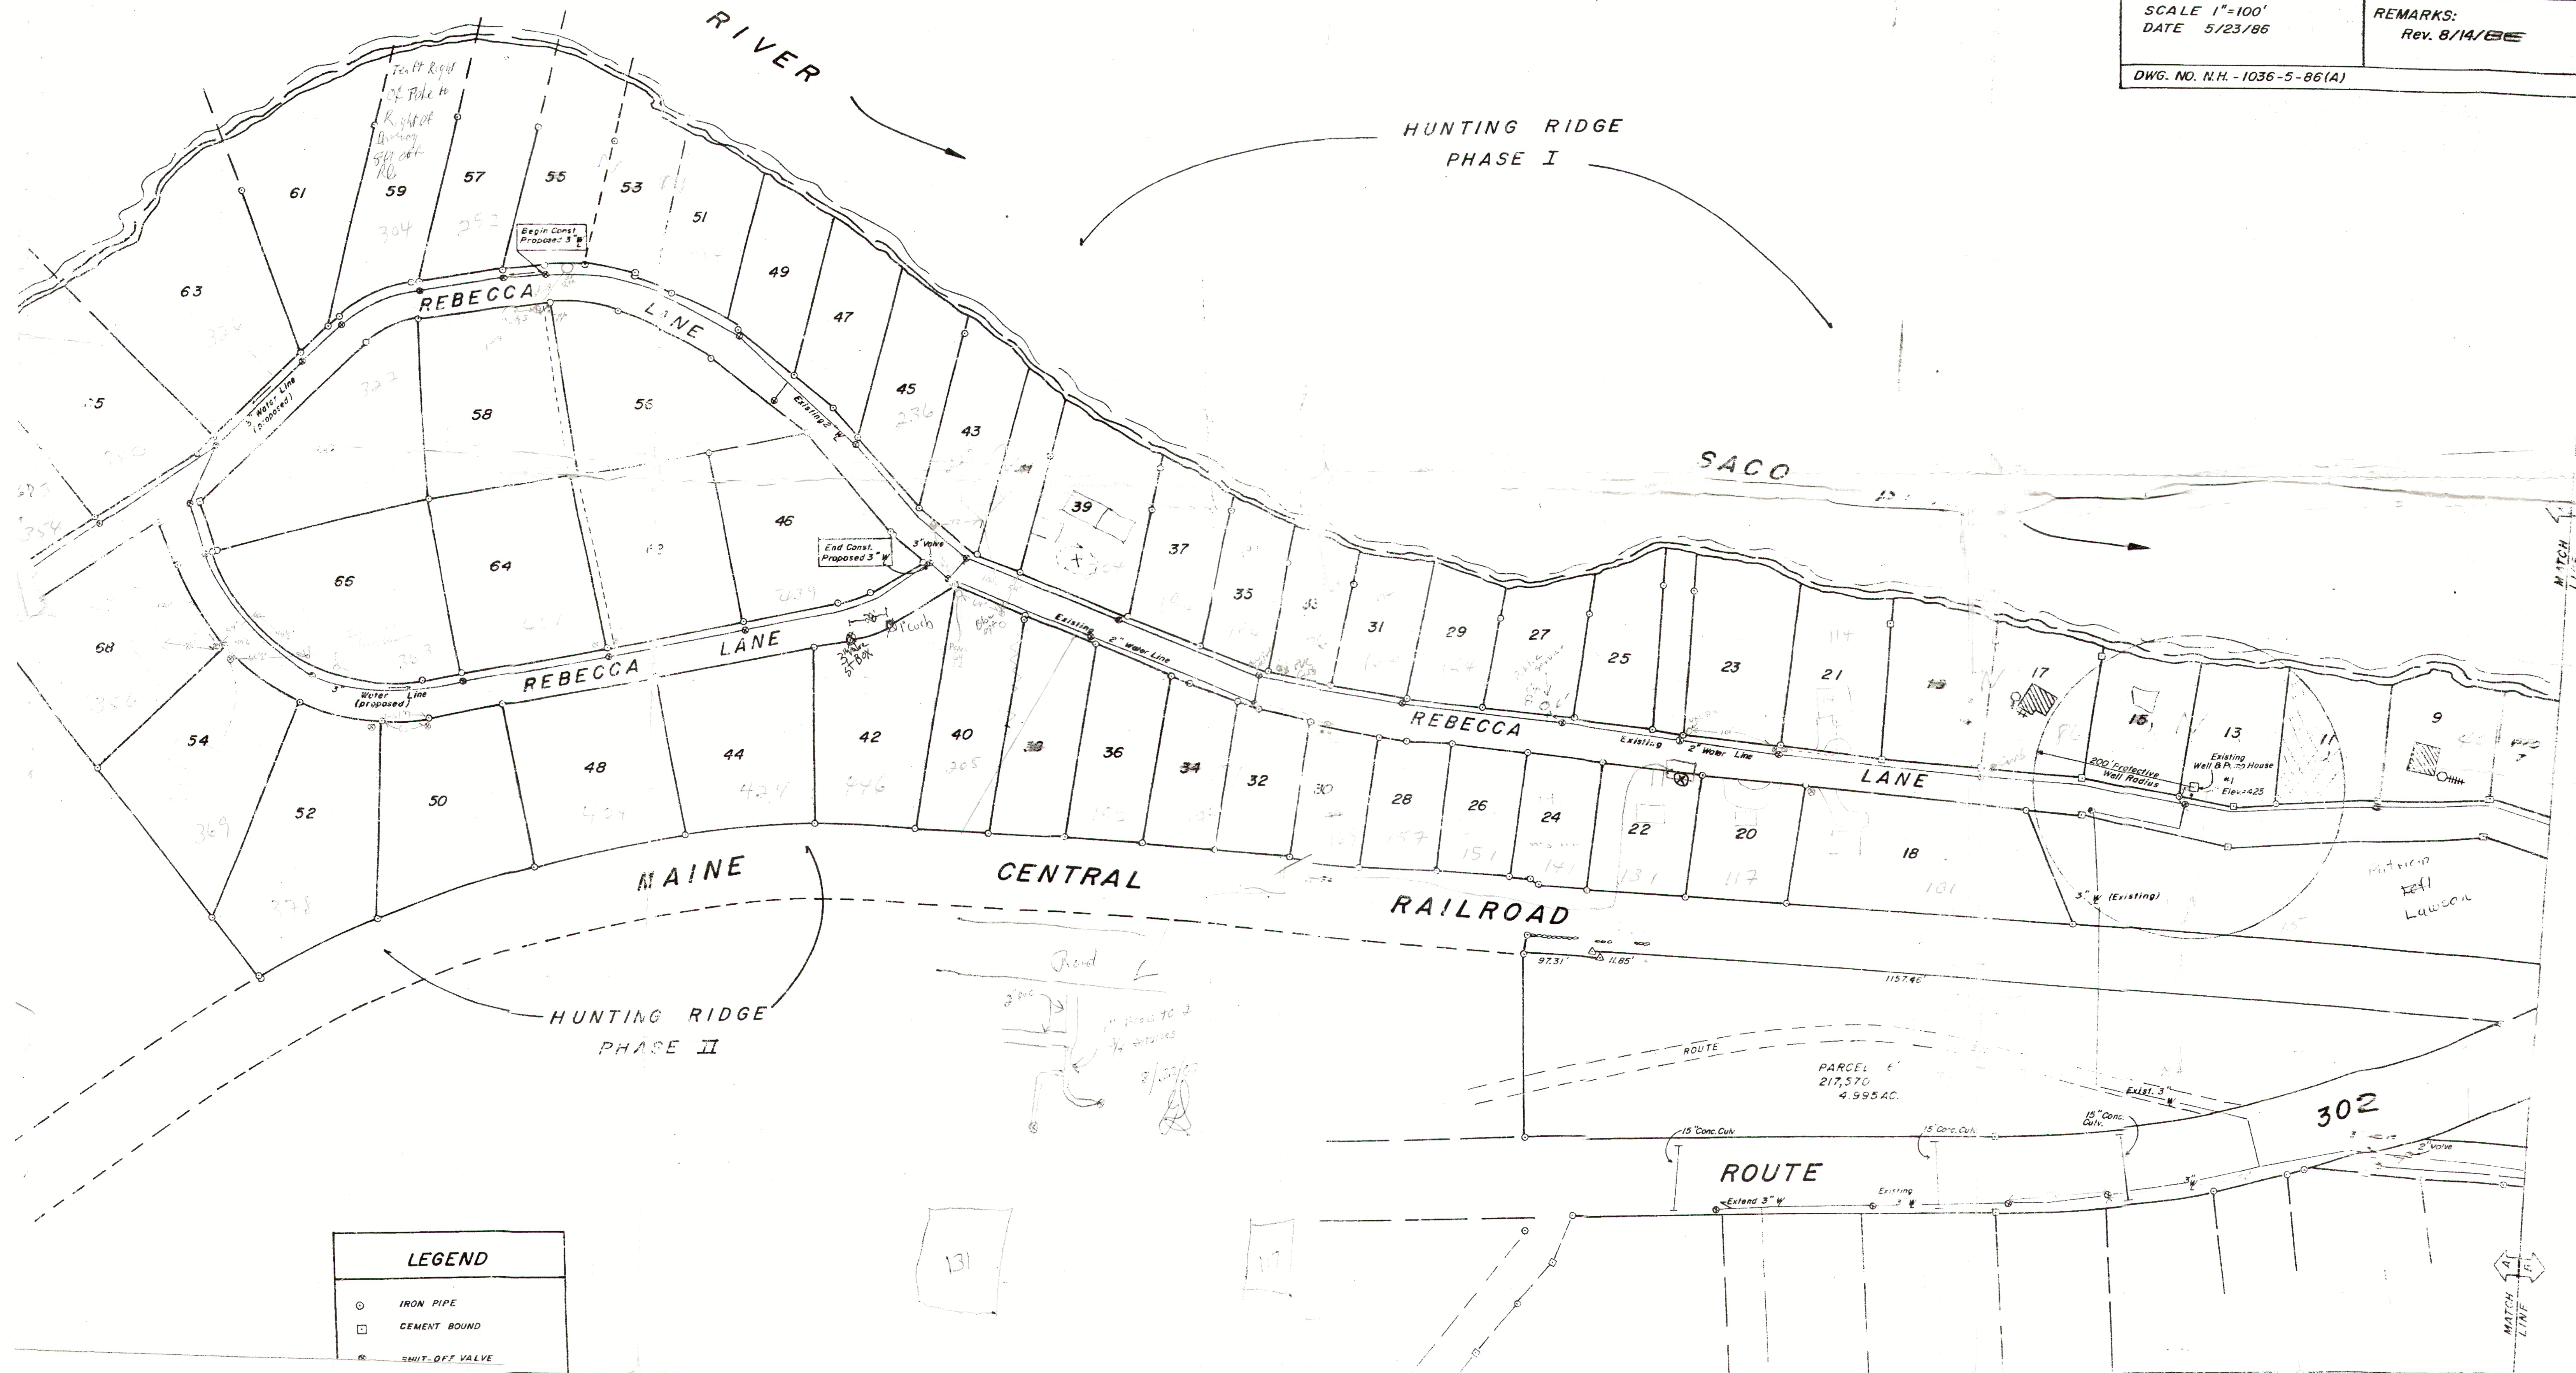

LEGEND

- IRON PIPE
- CEMENT BOUND
- ⊗ SHUT-OFF VALVE