


Quality Concrete Products ProFlo 500 SLPT5 Diagram

500 GPD Unit with 500 Gall Pump Tank Affixed

8/18/2015

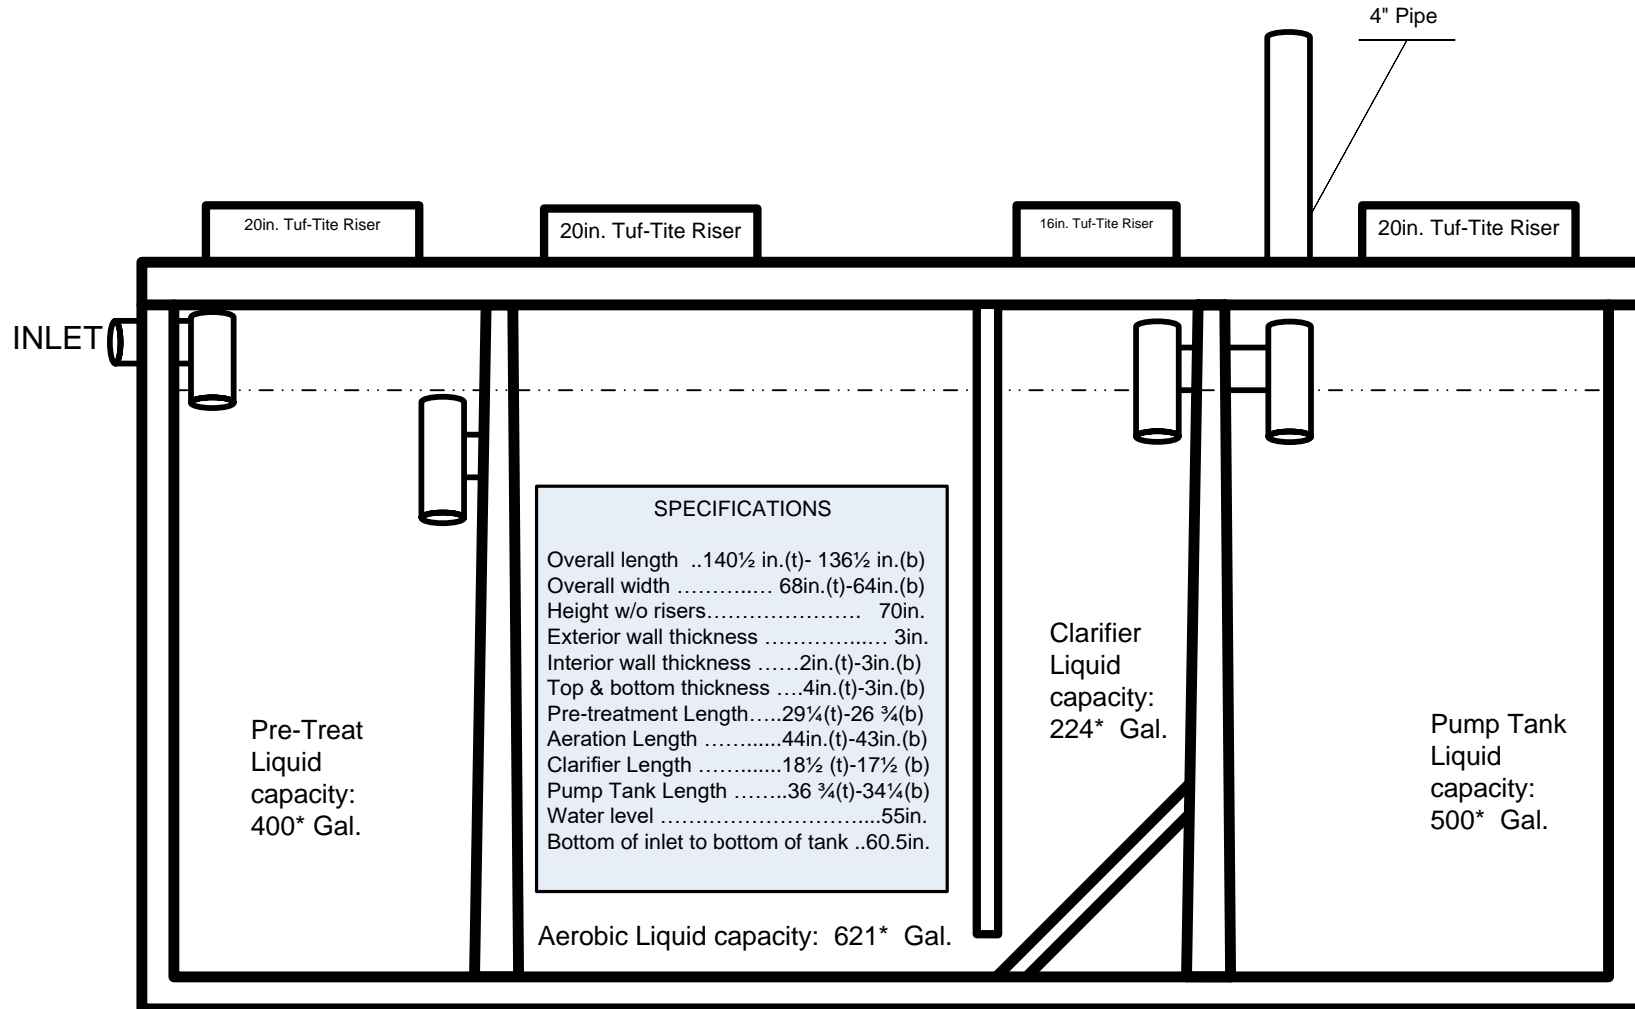

(angle of the walls not shown)