


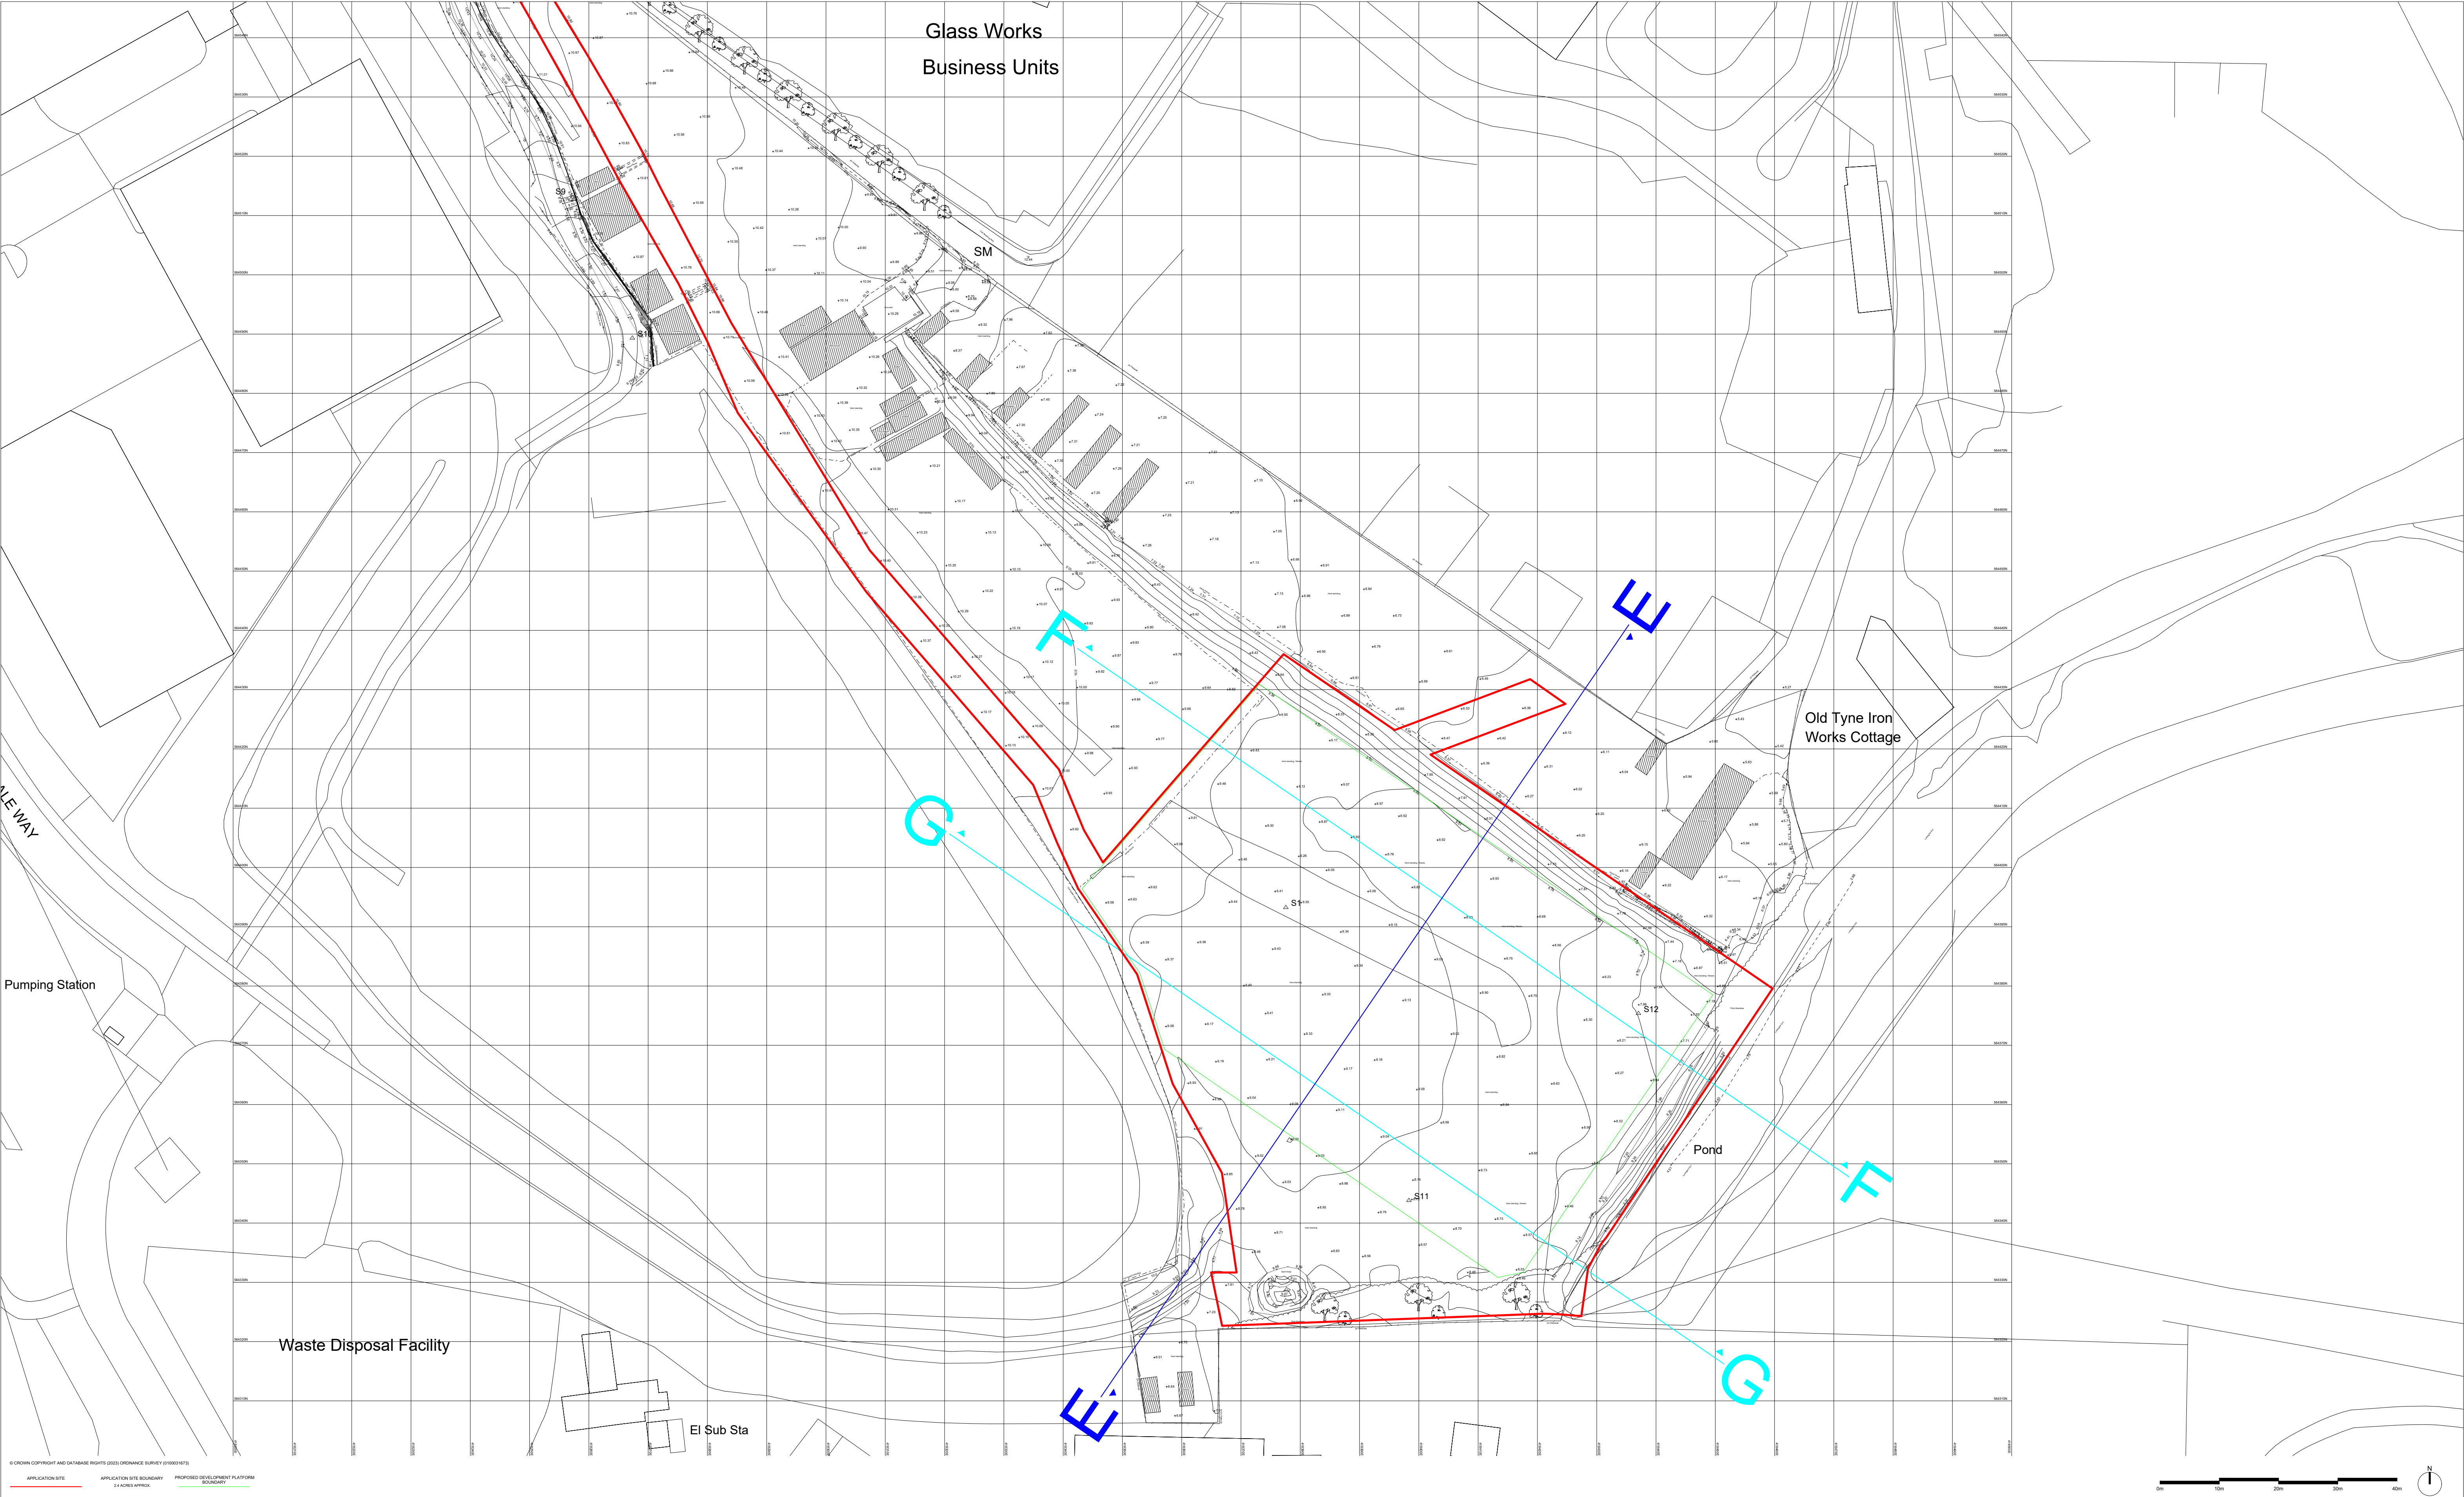

© CROWN COPYRIGHT AND DATABASE RIGHTS (2020) ORDNANCE SURVEY (100031972)
APPLICATION SITE: APPLICATION SITE BOUNDARY: PROPOSED DEVELOPMENT PLATFORM BOUNDARY:

GENERAL
THIS DRAWING IS THE COPYRIGHT OF BALANCE POWER PROJECTS LTD
ALL DIMENSIONS ARE IN MILLIMETERS UNLESS OTHERWISE SPECIFIED
THIS DRAWING DOES NOT DEFINE THE SCOPE OF SUPPLY

NOTES
(1) N/A

EQUIPMENT LIST
(1) N/A

PROJECT NUMBER
062 - PL - NE158SG - 004

PROJECT TITLE
NEWBURN HAUGH

PROJECT ADDRESS
NEWBURN HAUGH - NE15 8SG

DATE
03/12/2024

PROJECT TYPE
ENERGY DEVELOPMENT

DRAWING TYPE
EXISTING PLAN WITH TOPO/PLATFORM/SECTIONS

DESIGNER
C. VICK

CHECKED BY & APPROVED BY
R. MACINDOE

SCALE
1:500

REVISION
REV 1

PAPER SIZE
A1

