


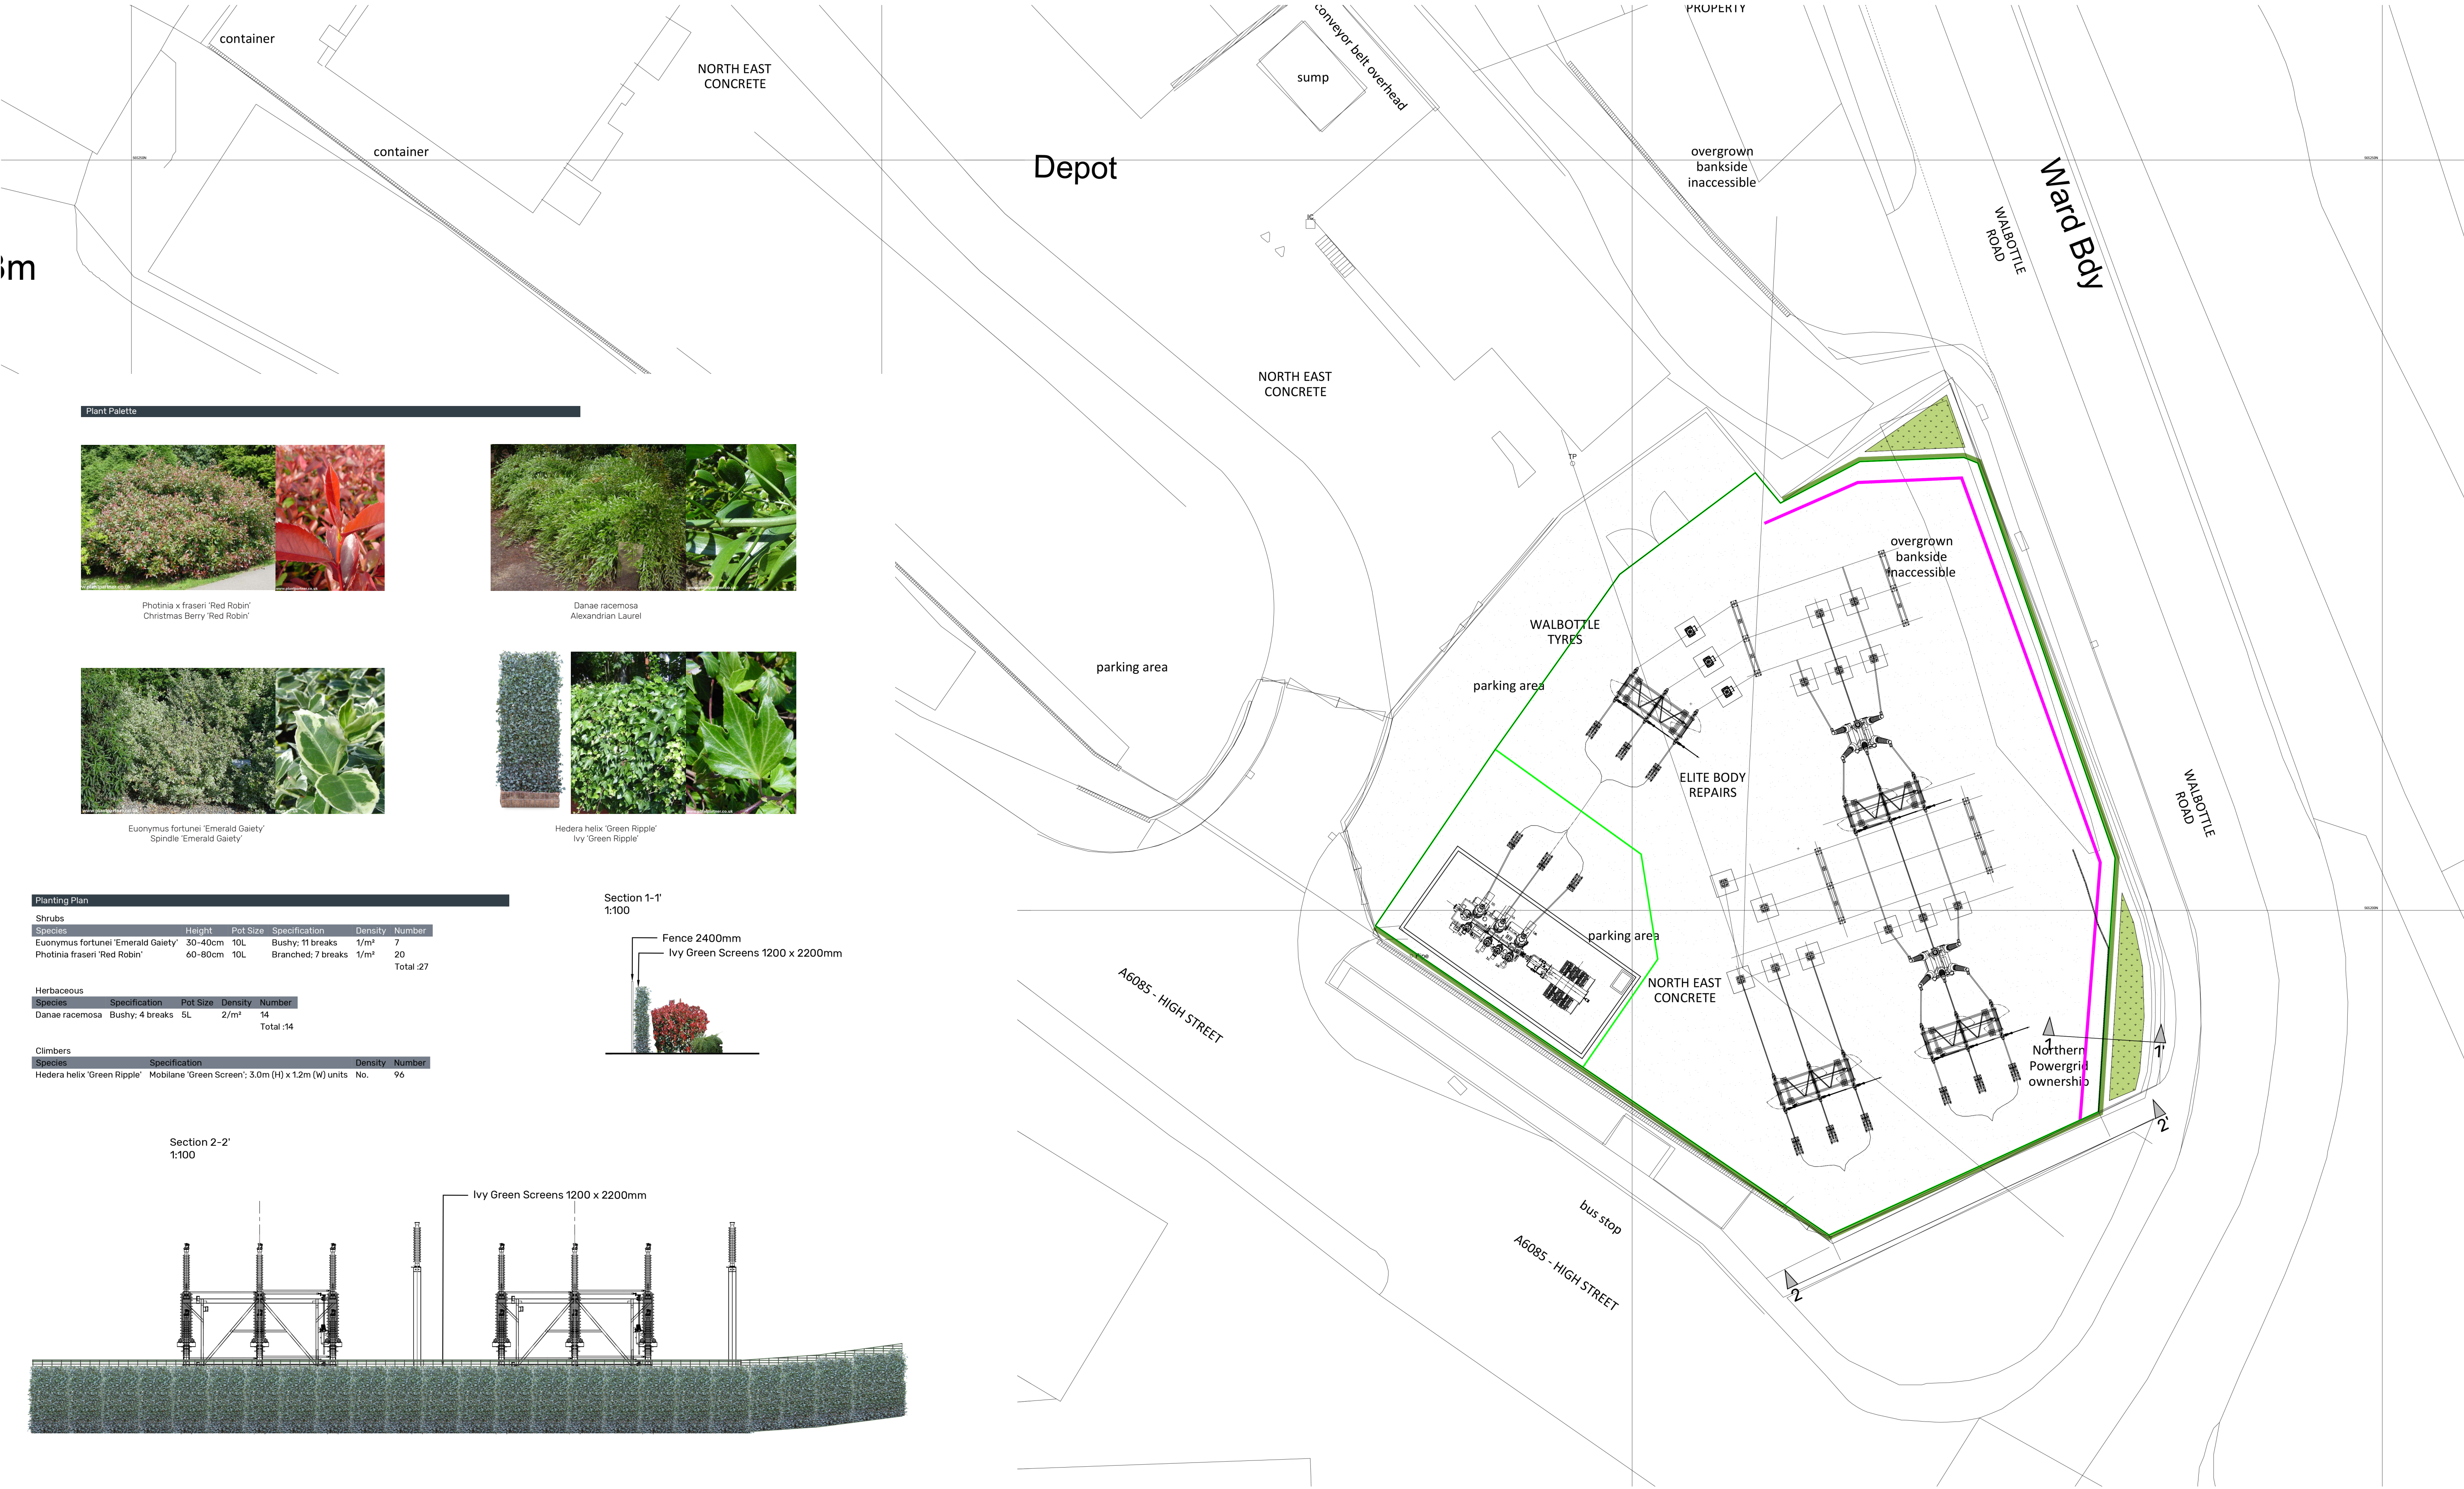

Plant Palette



Photinia x fraseri 'Red Robin'
Christmas Berry 'Red Robin'



Danae racemosa
Alexandrian Laurel



Euonymus fortunei 'Emerald Gaiety'
Spindle 'Emerald Gaiety'



Hedera helix 'Green Ripple'
Ivy 'Green Ripple'

Planting Plan

Shrubs					
Species	Height	Pot Size	Specification	Density	Number
Euonymus fortunei 'Emerald Gaiety'	30-40cm	10L	Bushy; 11 breaks	1/m²	7
Photinia fraseri 'Red Robin'	60-80cm	10L	Branched; 7 breaks	1/m²	20
				Total	27


Herbaceous				
Species	Specification	Pot Size	Density	Number
Danae racemosa	Bushy; 4 breaks	5L	2/m²	14
				Total :14

Climbers			
Species	Specification	Density	Number
Hedera helix 'Green Ripple'	'Mobilane 'Green Screen'; 3.0m (H) x 1.2m (W) units	No.	96

Section 1-1'
1:100



Section 2-2'
1:100

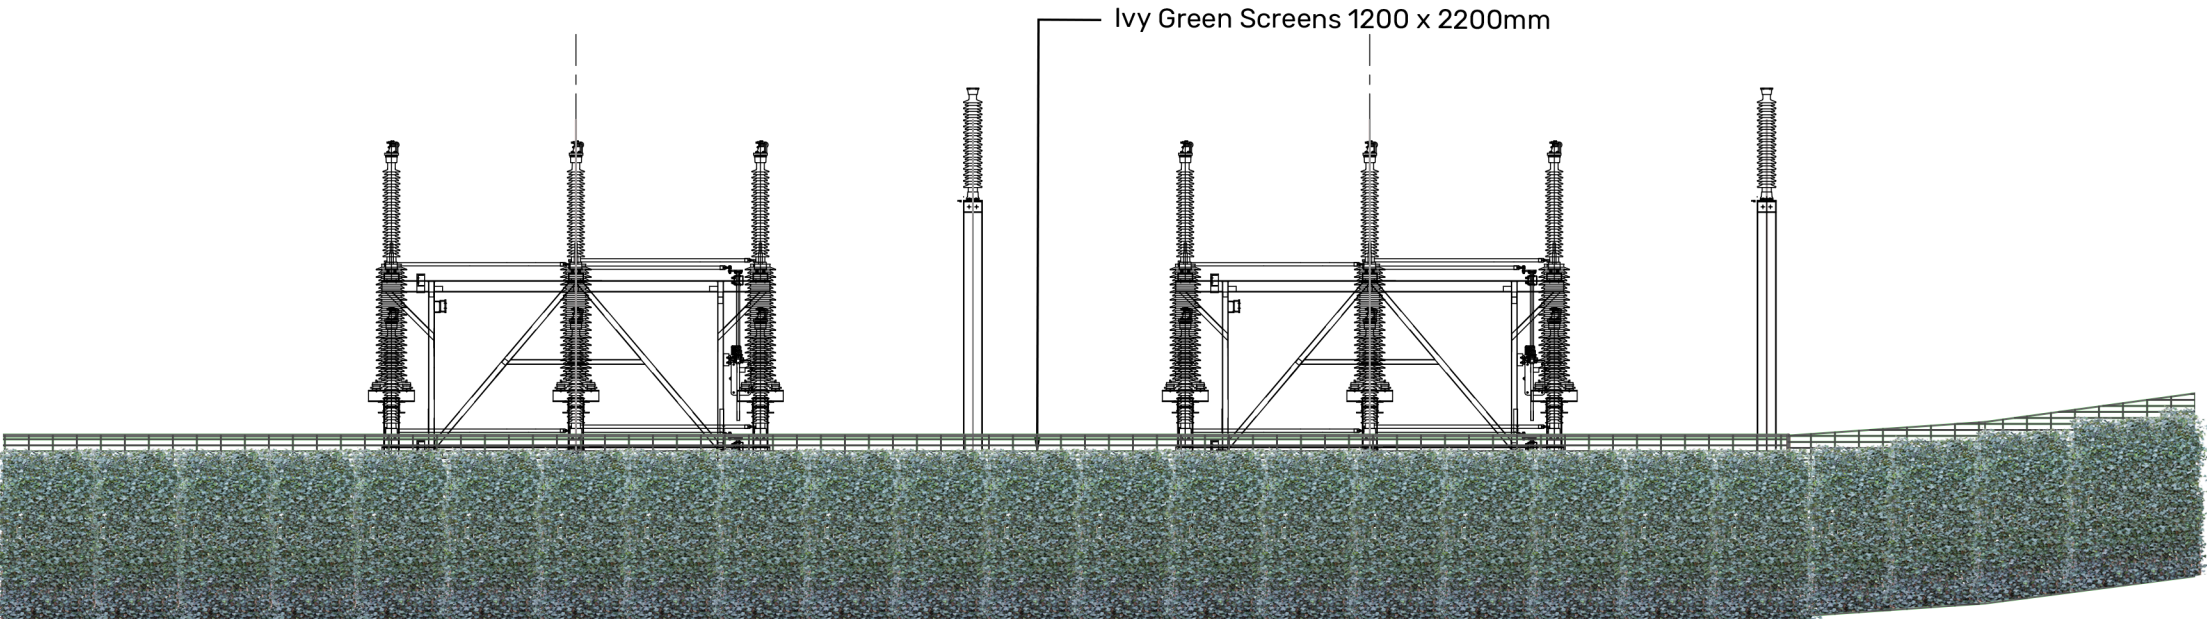

NOTES

REVISION P01	DATE 11.11.24	BY HAN	CHECKED AC
First issue			
REVISION P02	DATE 04.12.24	BY HAN	CHECKED AC
Section, elevation and photos added			
REVISION P03	DATE 20.12.24	BY HAN	CHECKED AC
Updated to match elevation drawing 29911-FIG-DR-0007_P02			

CLIENT	Fig Power		
PROJECT	Newburn BESS		
DRAWING TITLE	Planting Plan		
DRAWING No.	N1427-ONE-ZZ-ZZ-DR-L-0201	REVISION	P03
STATUS	Preliminary		
SCALE	1:200 @ A1	DATE	11.11.24
		DRAWN BY	HAN

