


NAME???
SECTION 24
TOWNSHIP 48 NORTH
RANGE 2 WEST
LINCOLN COUNTY, MO.

MISSOURI STATE HIGHWAY "U"

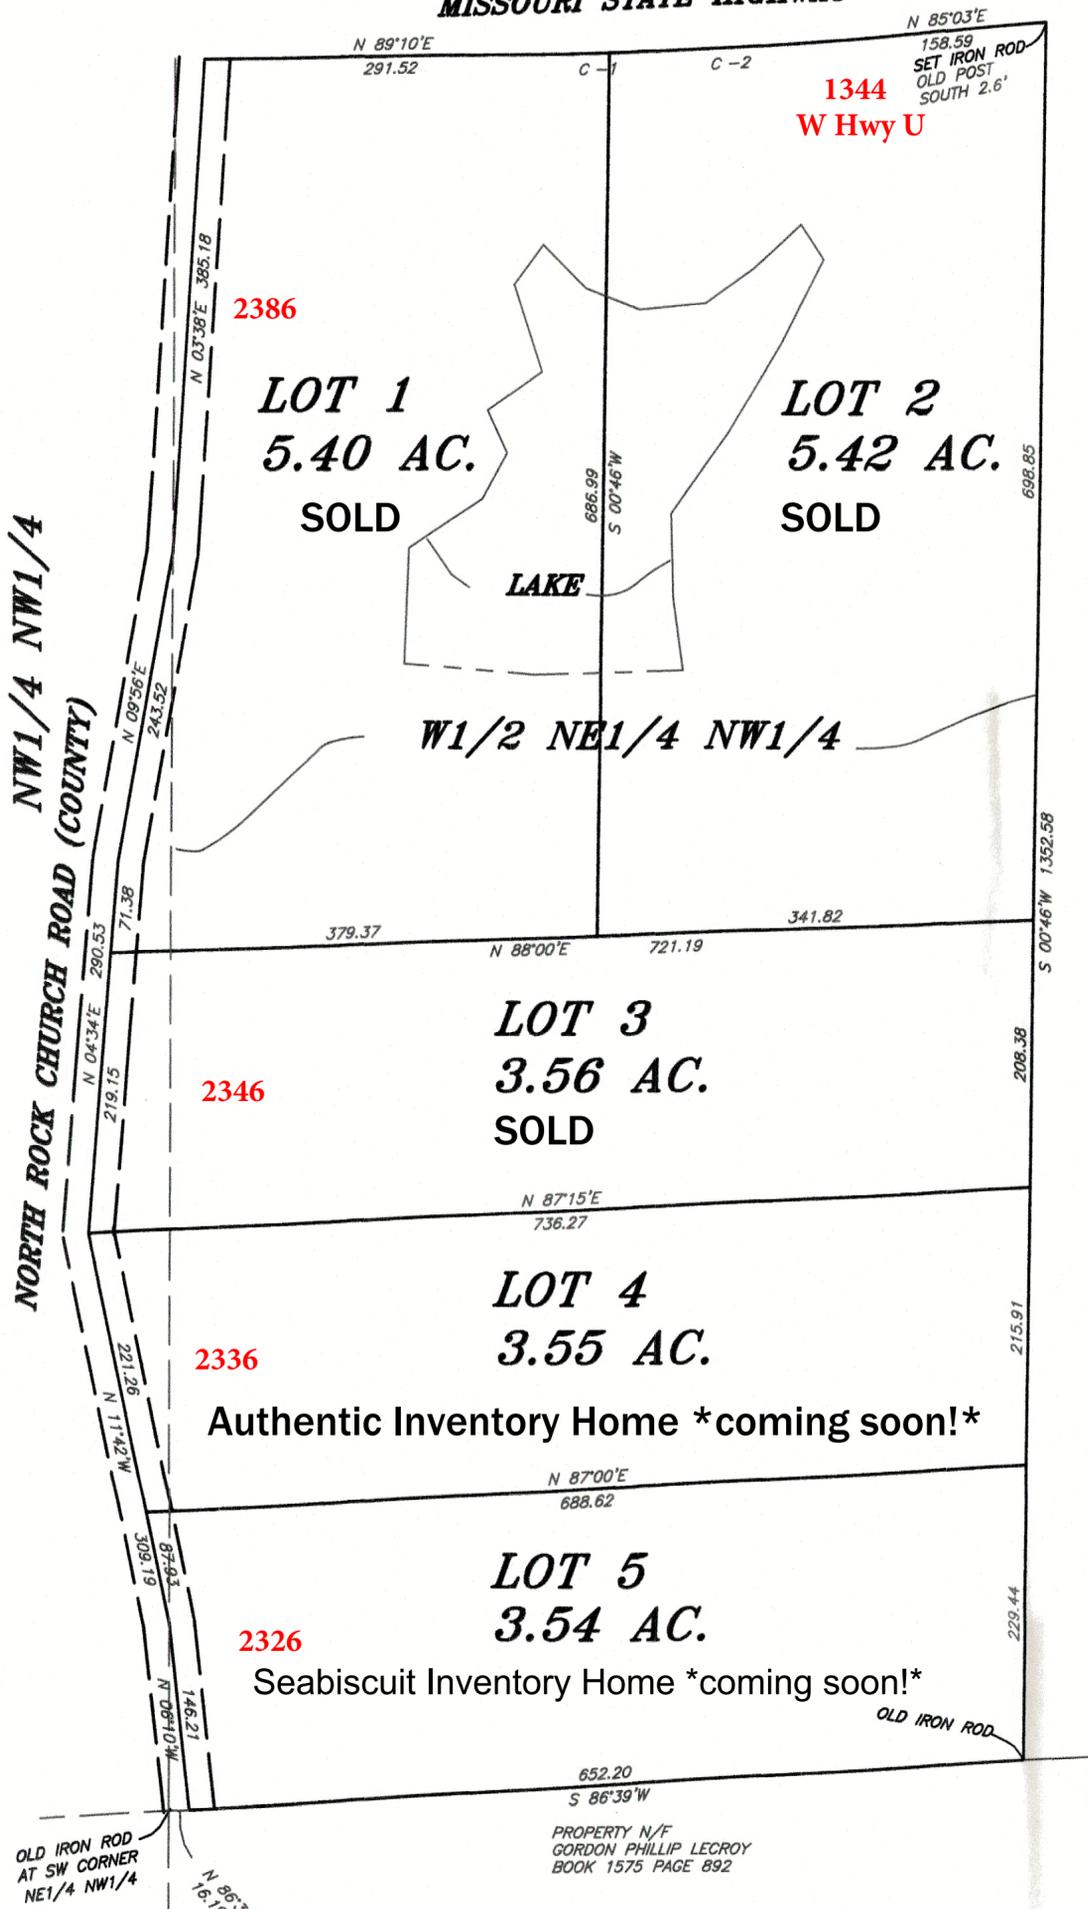

1344
W Hwy U

2386

LOT 1
5.40 AC.
SOLD

LOT 2
5.42 AC.
SOLD

LAKE

W1/2 NE1/4 NW1/4

2346

LOT 3
3.56 AC.
SOLD

2336

LOT 4
3.55 AC.
Authentic Inventory Home *coming soon!*


2326

LOT 5
3.54 AC.
Seabiscuit Inventory Home *coming soon!*

PROPERTY N/F
 DONALD H. JR. &
 LINDA SEEGER
 BOOK 269 PAGE 1178

PROPERTY N/F
 GORDON PHILLIP LECROY
 BOOK 1575 PAGE 892

CURVE	RADIUS	TANGENT	LENGTH	DELTA	CHORD	CH. BEARING
C-1	2899.83'	12.35'	24.69'	0°29'	24.69'	N 88°55'E
C-2	2899.83'	92.07'	184.08'	3°38'	184.05'	N 86°52'E

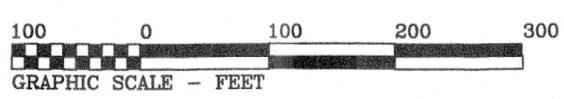

PARENT DEED--BOOK 2416 PAGE 367

RECORD PLAT		
CLASS OF SURVEY--RURAL SUBJECT TO: EASEMENTS OF RECORD		
Lewis-Bade Inc. LSC-312 Professional Land Surveyors 23305 and Professional Engineers		
PHONE (636) 456-2615 101 EAST WALTON WARRENTON, MO. 63383		
SURVEYED BY STU, LEAH	DATE NOV. 2023	REVISIONS
DRAWN BY: LARRY	CHECKED BY:	SCALE 1"=100'
		FILE 23305