
Survey showing the EAST ONE-HALF (E. 1/2 ) of LOTS ELEVEN (II) and TWELVE (I2) Less 9 inches off East end of the East 1/2 of said Lots and LOT THIRTEEN (I3), BLOCK TWENTY-TWO (22), of ORIGINAL TOWN OF TEMPLE, an addition in Bell County, Texas, according to the plat of record in Volume 36, Page 640, Deed Records of Bell County, Texas.

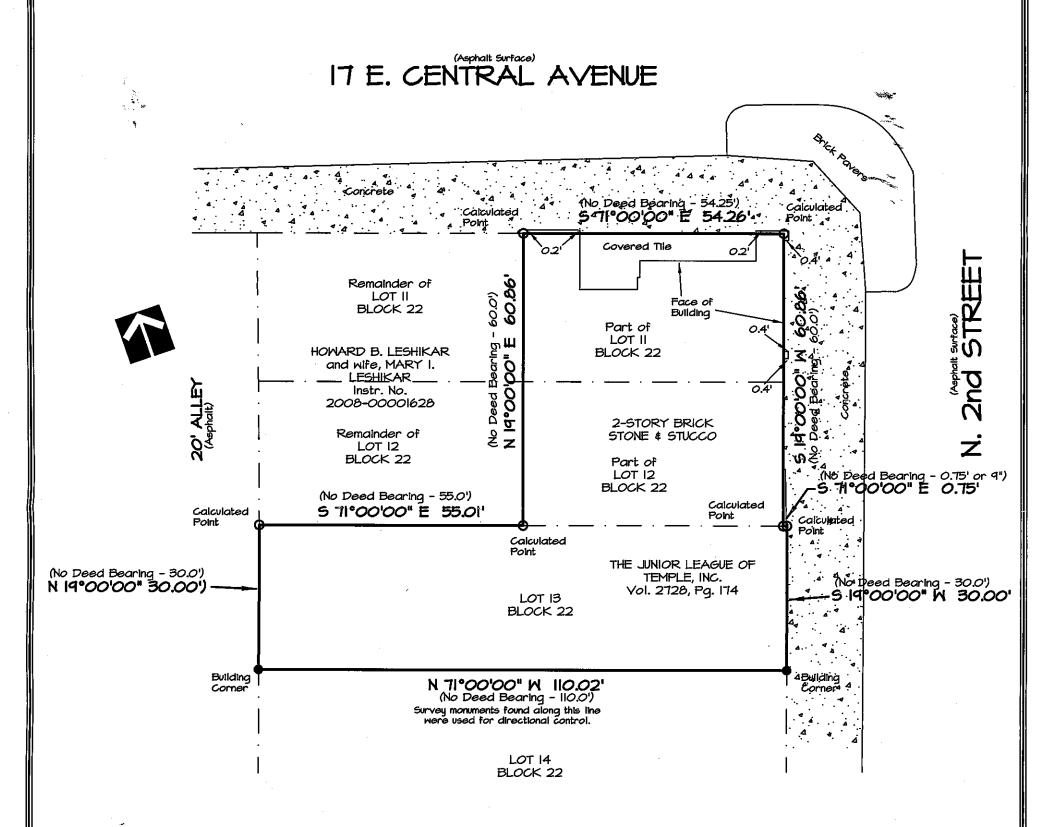

Survey performed for: MPRESSION DEVELOPMENT CORPORTION as per that title commitment provided by, FIRST COMMUNITY TITLE, GF No. 301456, EFFECTIVE DATE: July 4, 2016.

This sketch represents a survey made on the ground. During the performance of this survey, persons working under my supervision observed conditions within and along the boundaries and to the best of my knowledge they are as shown. The iocation of visual structural improvements with respect to the boundary lines are as shown. This document is not valid for any purpose unless signed and sealed by a Registered Professional Land Surveyor.



LL COUNTY SURVEYING, INC 1303 South 21st Street Temple, Texas 76504 254-778-2272 Killeen 254-634-4636 Fax 254-774-7608 Tx. Firm Lic. No. 10023600



Survey
completed: 11-05-2016

Scale: 1" = 20'

Job No.: 160867

Dwg No.: 160867

Drawn by: GWM

Surveyor: GWM #4982

Copyright 2016 All County Surveying, Inc.