

North Side		OWH Properties
1-5-15	2-9-28	2-14-19
1-5-17	2-9-29	2-17-3
1-6-12	2-9-30	2-17-7
1-6-14	2-9-31	2-17-8
1-6-28	2-9-32	2-17-10
1-6-29	2-9-33	2-17-11
1-6-31	2-9-34	2-17-12
	2-9-35	
	2-11-1	
	2-14-36	
	2-16-12	

Southside OWH Properties

6-51-2 6-53-36
 6-51-3
 6-51-5
 6-51-13
 6-51-14
 6-51-17
 6-51-18
 6-55-13
 6-55-14

NORTH


SECTION 1

POINT OF BEGINNING
NW CORNER E/2 NE/4
SEC 3, T11N, R16E



NORTH

SECTION 2

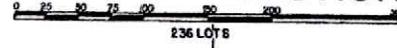

LOCATION MAP
SCALE 1"=400'



POINT OF BEGINNING

NW CORNER E/2 NE/4 SECTION 3, T11N, R16E

N0°14'14"W
927.03

N89°45'46"E

N79°09'47"E

S60°25'19"E
127.57

N68°07'56"E
110.01

N75°30'06"E
104.73

N68°07'56"E
110.01

N75°30'06"E
104.73

N89°44'57"E
642.79

S67°31'37"E
43.37

N89°44'57"E
71

S0°15'03"E
118.17

S11°33'39"E

S0°15'03"E-120.05

10 POND

11 POND

15

13

14

16

17



S89°44'57"W
431'

EXCEPTION

STORE

J. B. ...
James B. ...

SECTION 6

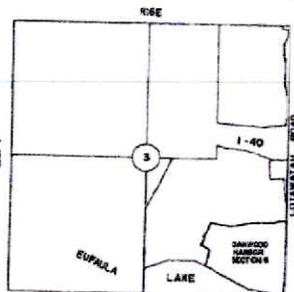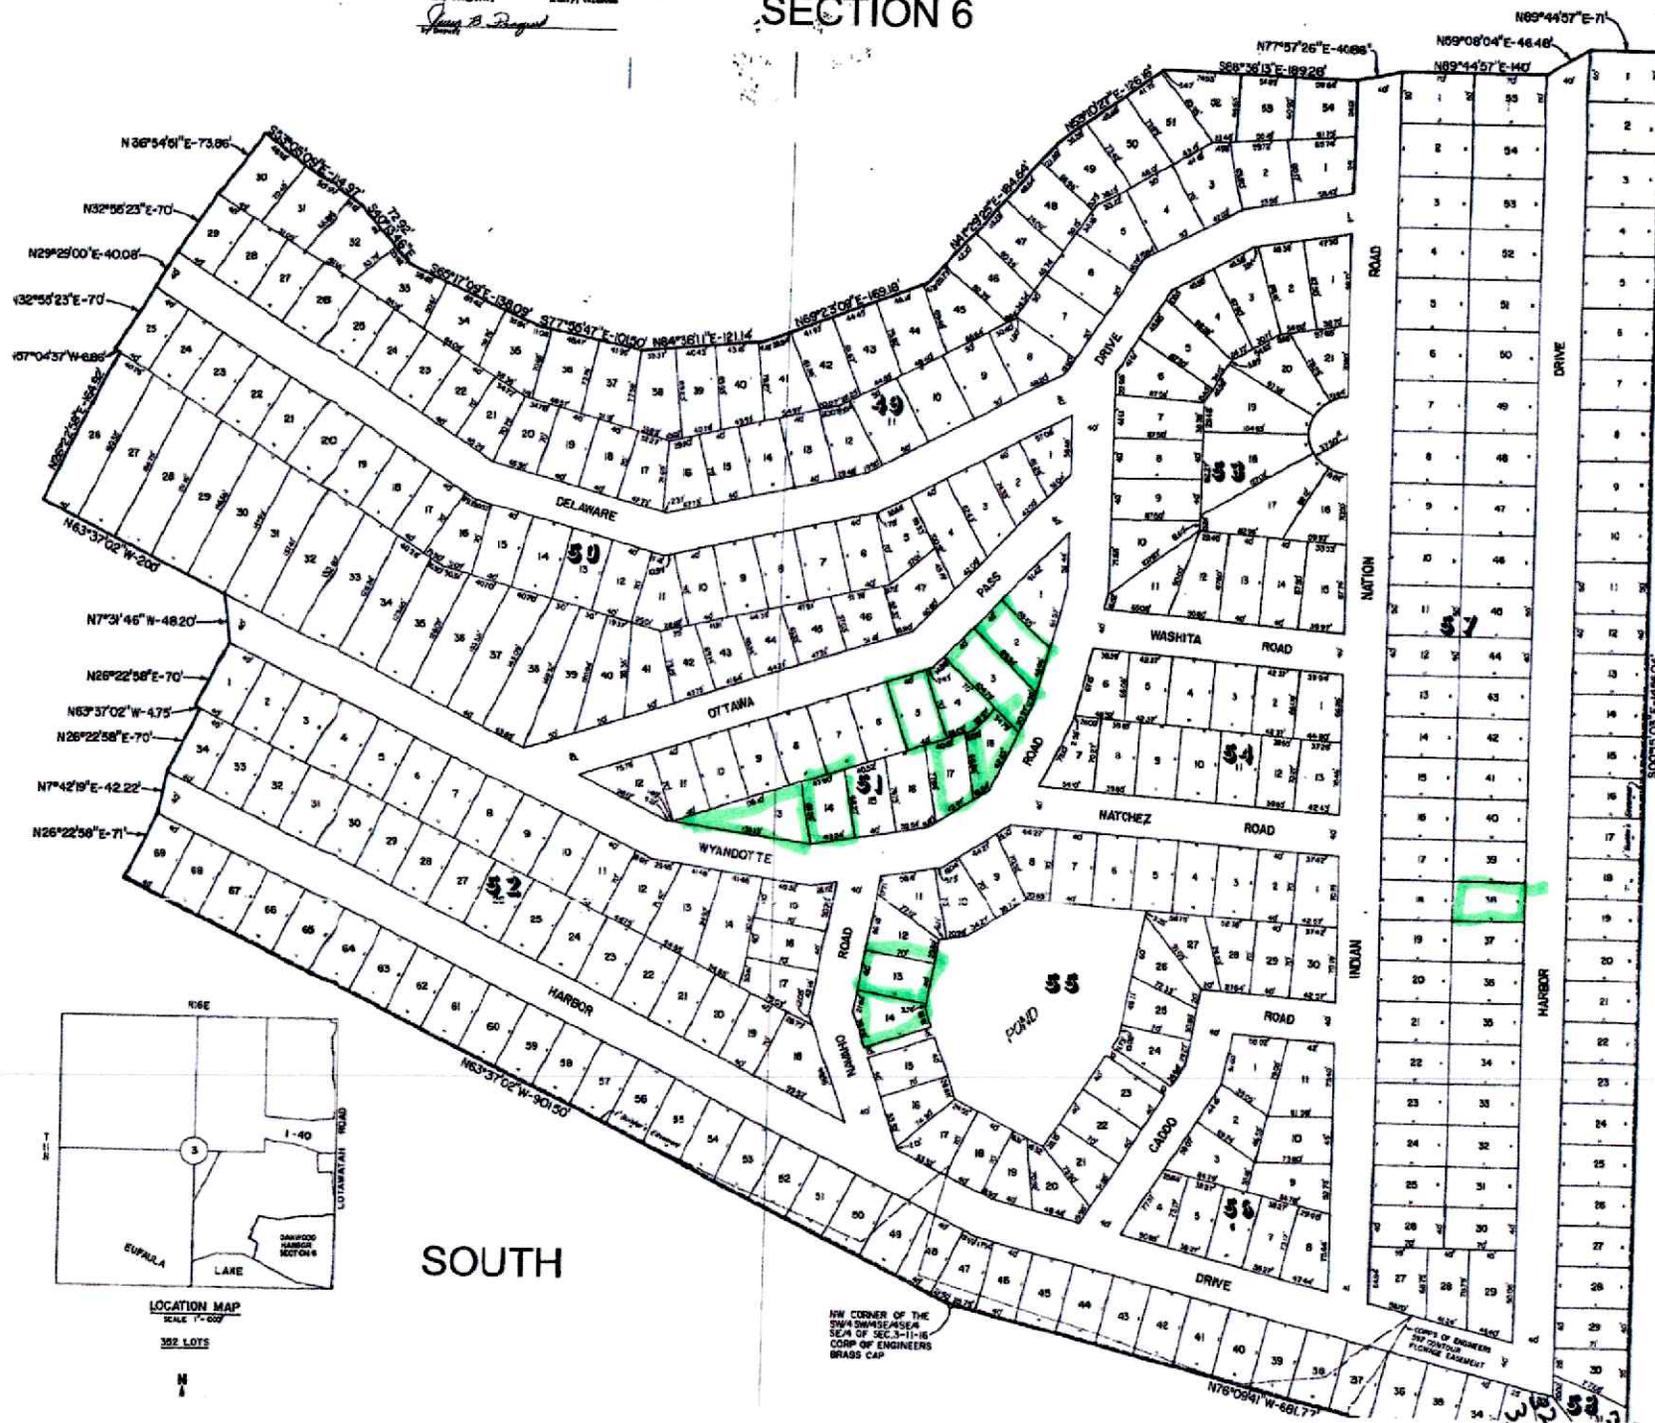

LOCATION MAP
 SCALE 1" = 100'

392 LOTS



SOUTH

NW CORNER OF THE
 SW4 QUARTER
 SE1/4 OF SEC. 3-11-16
 CORP. OF ENGINEERS
 BRASS CAP


33
 34
