


19 Eucalypt CT traffic Management (Shed 2)

Yard & Dock

***Pedestrian must follow the destined pathway mark as yellow**

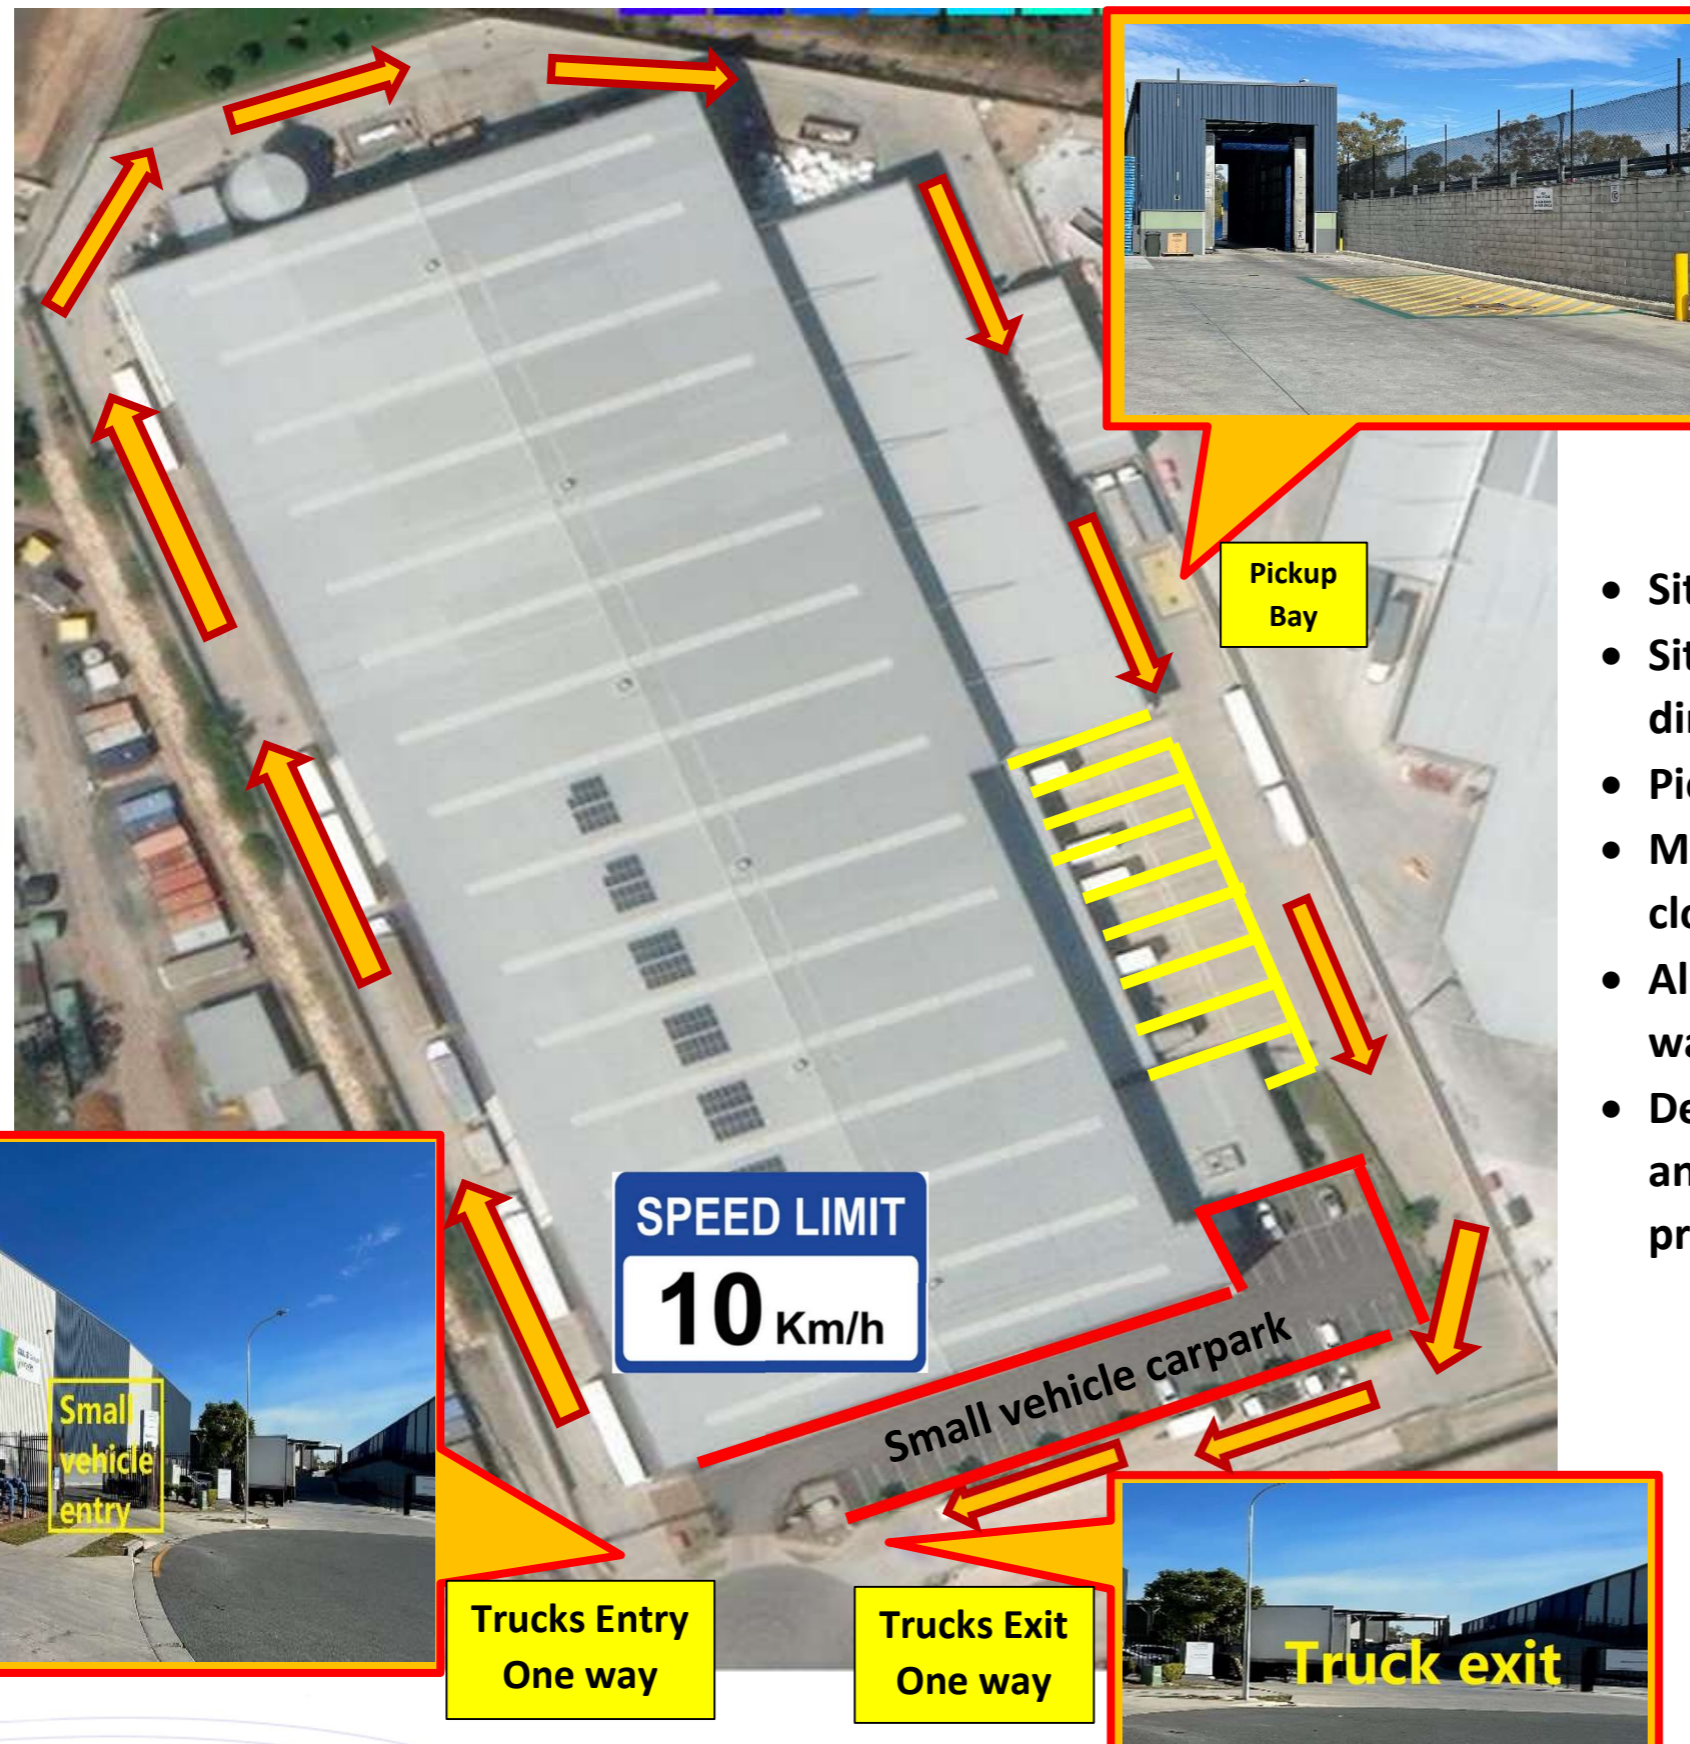

- Site speed limit is 10 kph.
- Site is one way traffic flow following a clockwise direction.
- Pickup bay next to the truck wash.
- Must follow to site PPE require (Hi Visibility clothing)
- All Delivery drivers are to park in destined waiting area and report to QLS transport office.
- Delivery drivers to follow instruction of QLS staff and adhere to vehicle mobilization procedures as provided by QLS.


19 Eucalypt CT traffic Management (Shed 2)

Warehouse

West

East

North

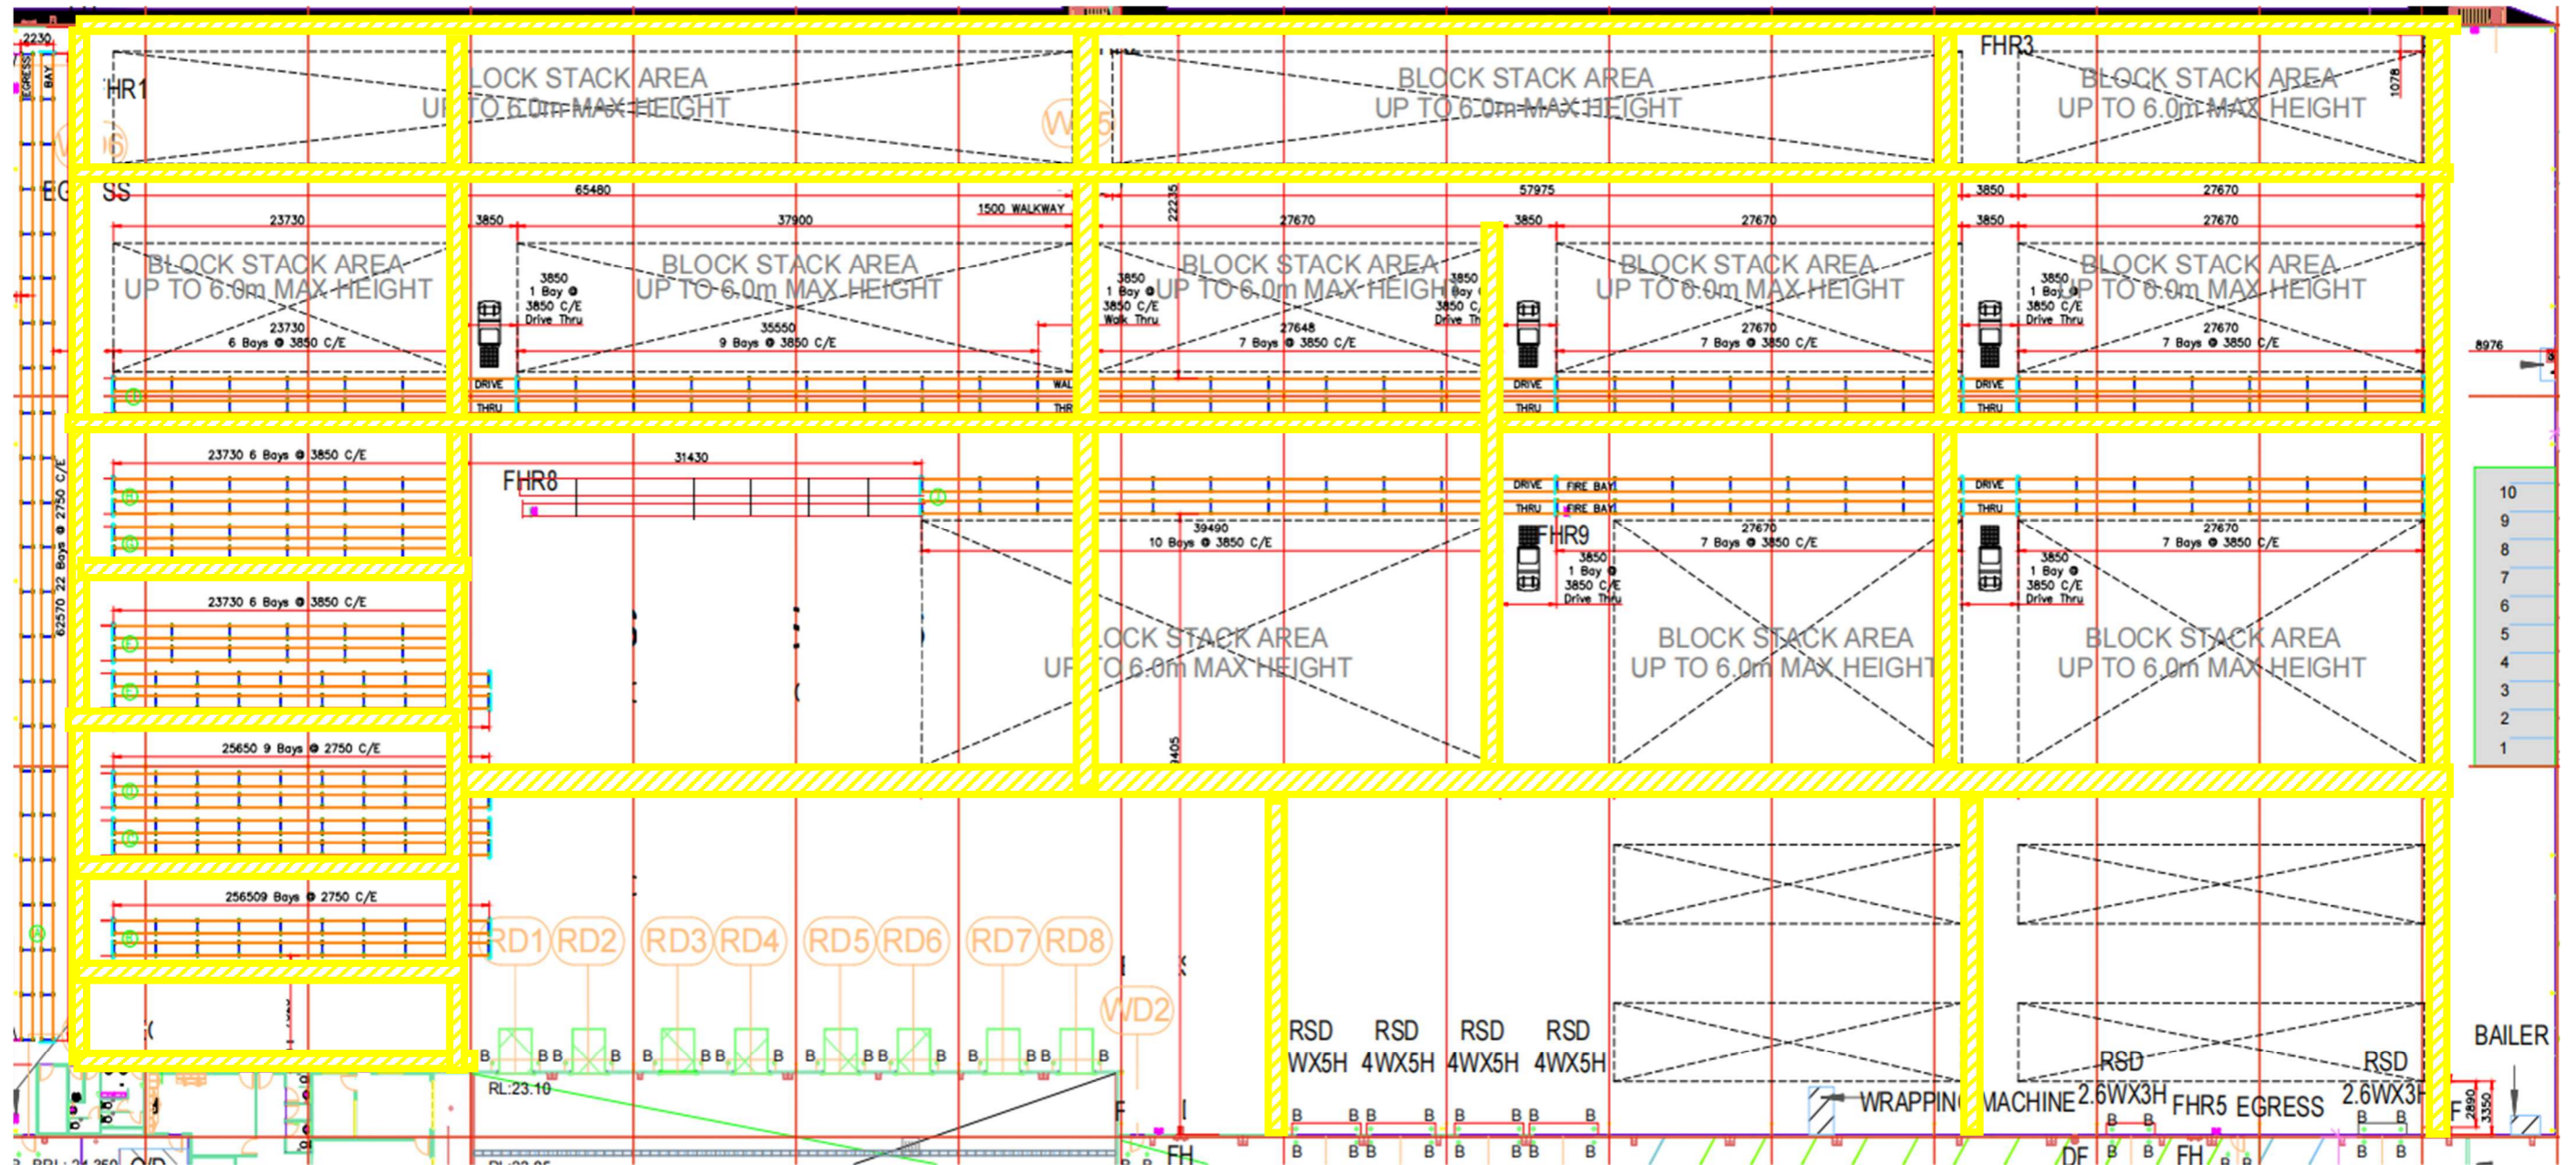

South

***Pedestrian must follow the destined pathway mark as yellow**

- Site speed limit is 12 kph.
- Must follow to site PPE require. (Hi Visibility clothing)
- All plant give way to pedestrian.
- East/West forklift movement must give way to North/South forklift movement.
- Forklift operators to slow down proceed with sound horn on approach to blind sport.
- Pedestrian/Plant operator adhere to all relevant traffic management procedures.