



Codington County, SD

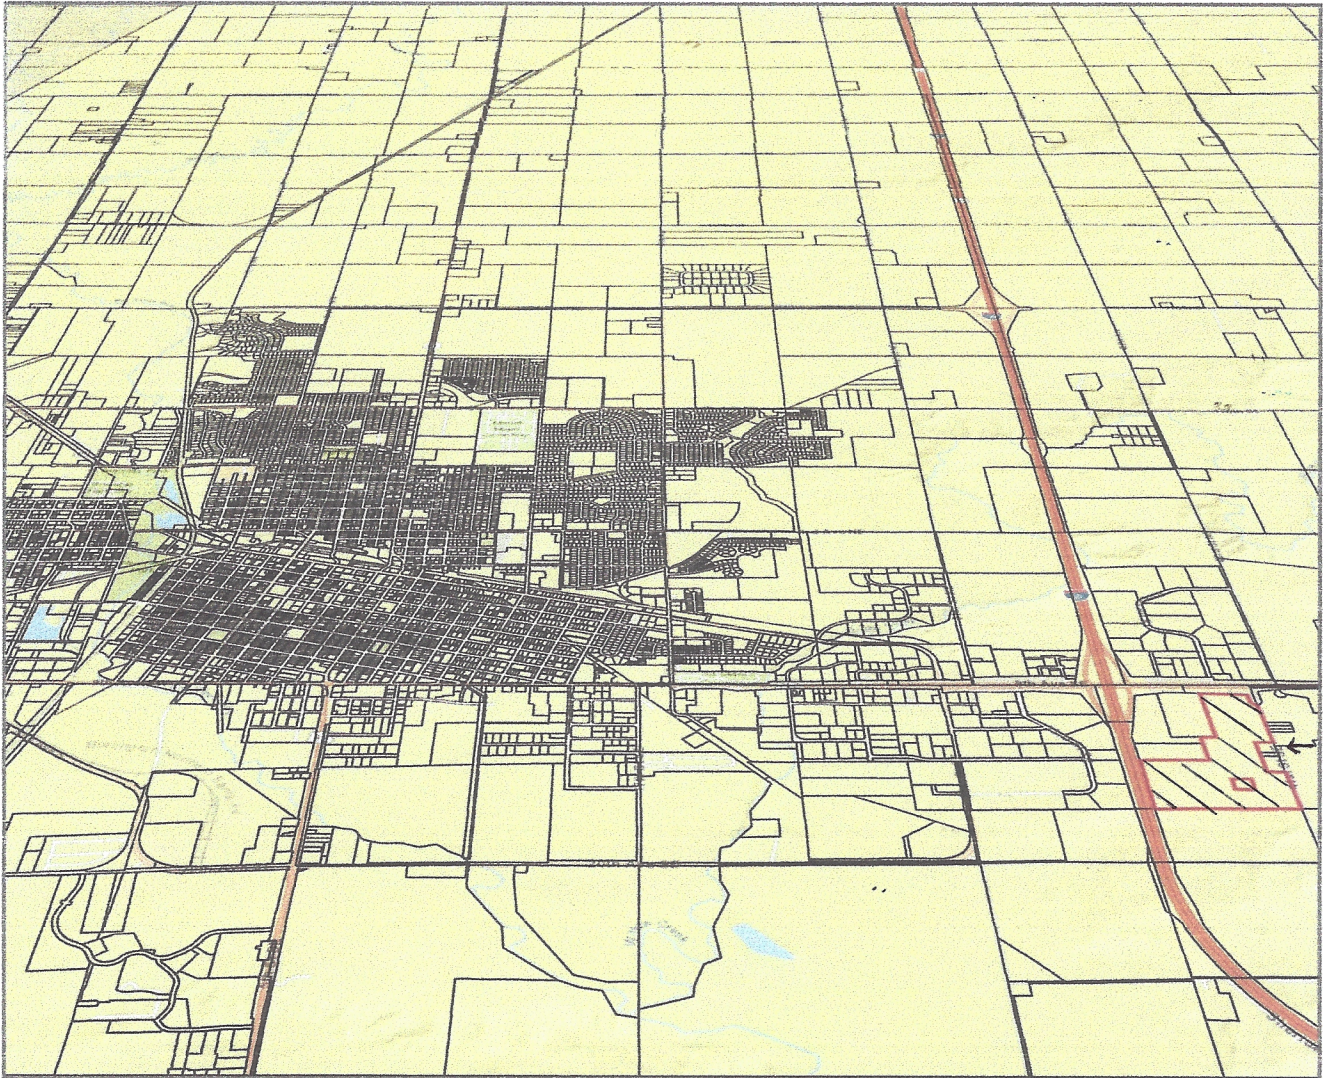

Subject
Property



GIS Update	11/3/2022	Town/Township	SHERIDAN TOWNSHIP
Record Number	18295	Addition	0
Record Query	18295	Section	3
Legal	LOTS 1-2 & S1/2 NE1/4 LESS LOTS H2-H4 & LESS OLS A-B & LESS S172.2' E300' & LESS BOERGER 1ST ADD & LESS TITAN ADD & N1/2 SE1/4 LESS.....	Twp/Block	116
Legal Acres	110.18	Range	52
Extent	4655672.73202098	Quarter	1
Owner	DARYL BOERGER FAMILY TRUST ETAL	Sixteenth	1
Additional Owner	LOIS BOERGER SURVIVOR'S TRUST	Split	
Owner Zip	57201-	School District	14-4
Property Address	1101 41 ST SE		

Codington County, SD

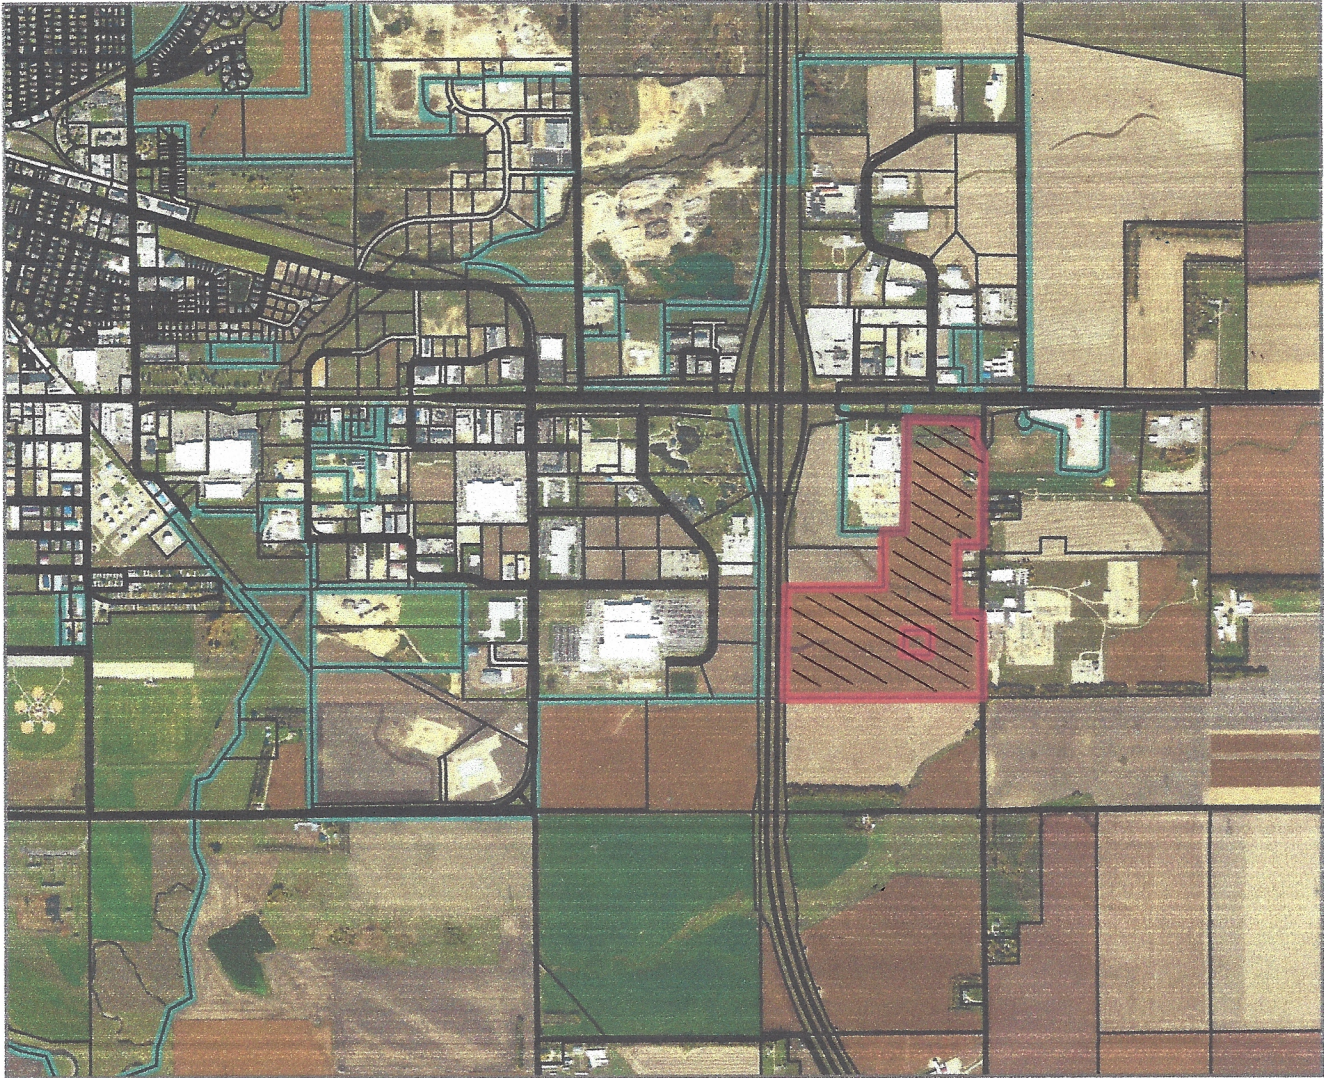

GIS Update	11/3/2022	Town/Township	SHERIDAN TOWNSHIP
Record Number	18295	Addition	0
Record Query	18295	Section	3
Legal	LOTS 1-2 & S1/2 NE1/4 LESS LOTS H2-H4 & LESS OLS A-B & LESS S172.2' E300' & LESS BOERGER 1ST ADD & LESS TITAN ADD & N1/2 SE1/4 LESS.....	Twp/Block	116
Legal Acres	110.18	Range	52
Extent	4655672.73202098	Quarter	1
Owner	DARYL BOERGER FAMILY TRUST ETAL	Sixteenth	1
Additional Owner	LOIS BOERGER SURVIVOR'S TRUST	Split	
Owner Zip	57201-	School District	14-4
Property Address	1101 41 ST SE		

Northeast Quarter and North Half of the Southeast Quarter Section 3, Township 116 North, Range 52 West of the 5th P.M., Codington County, South Dakota.

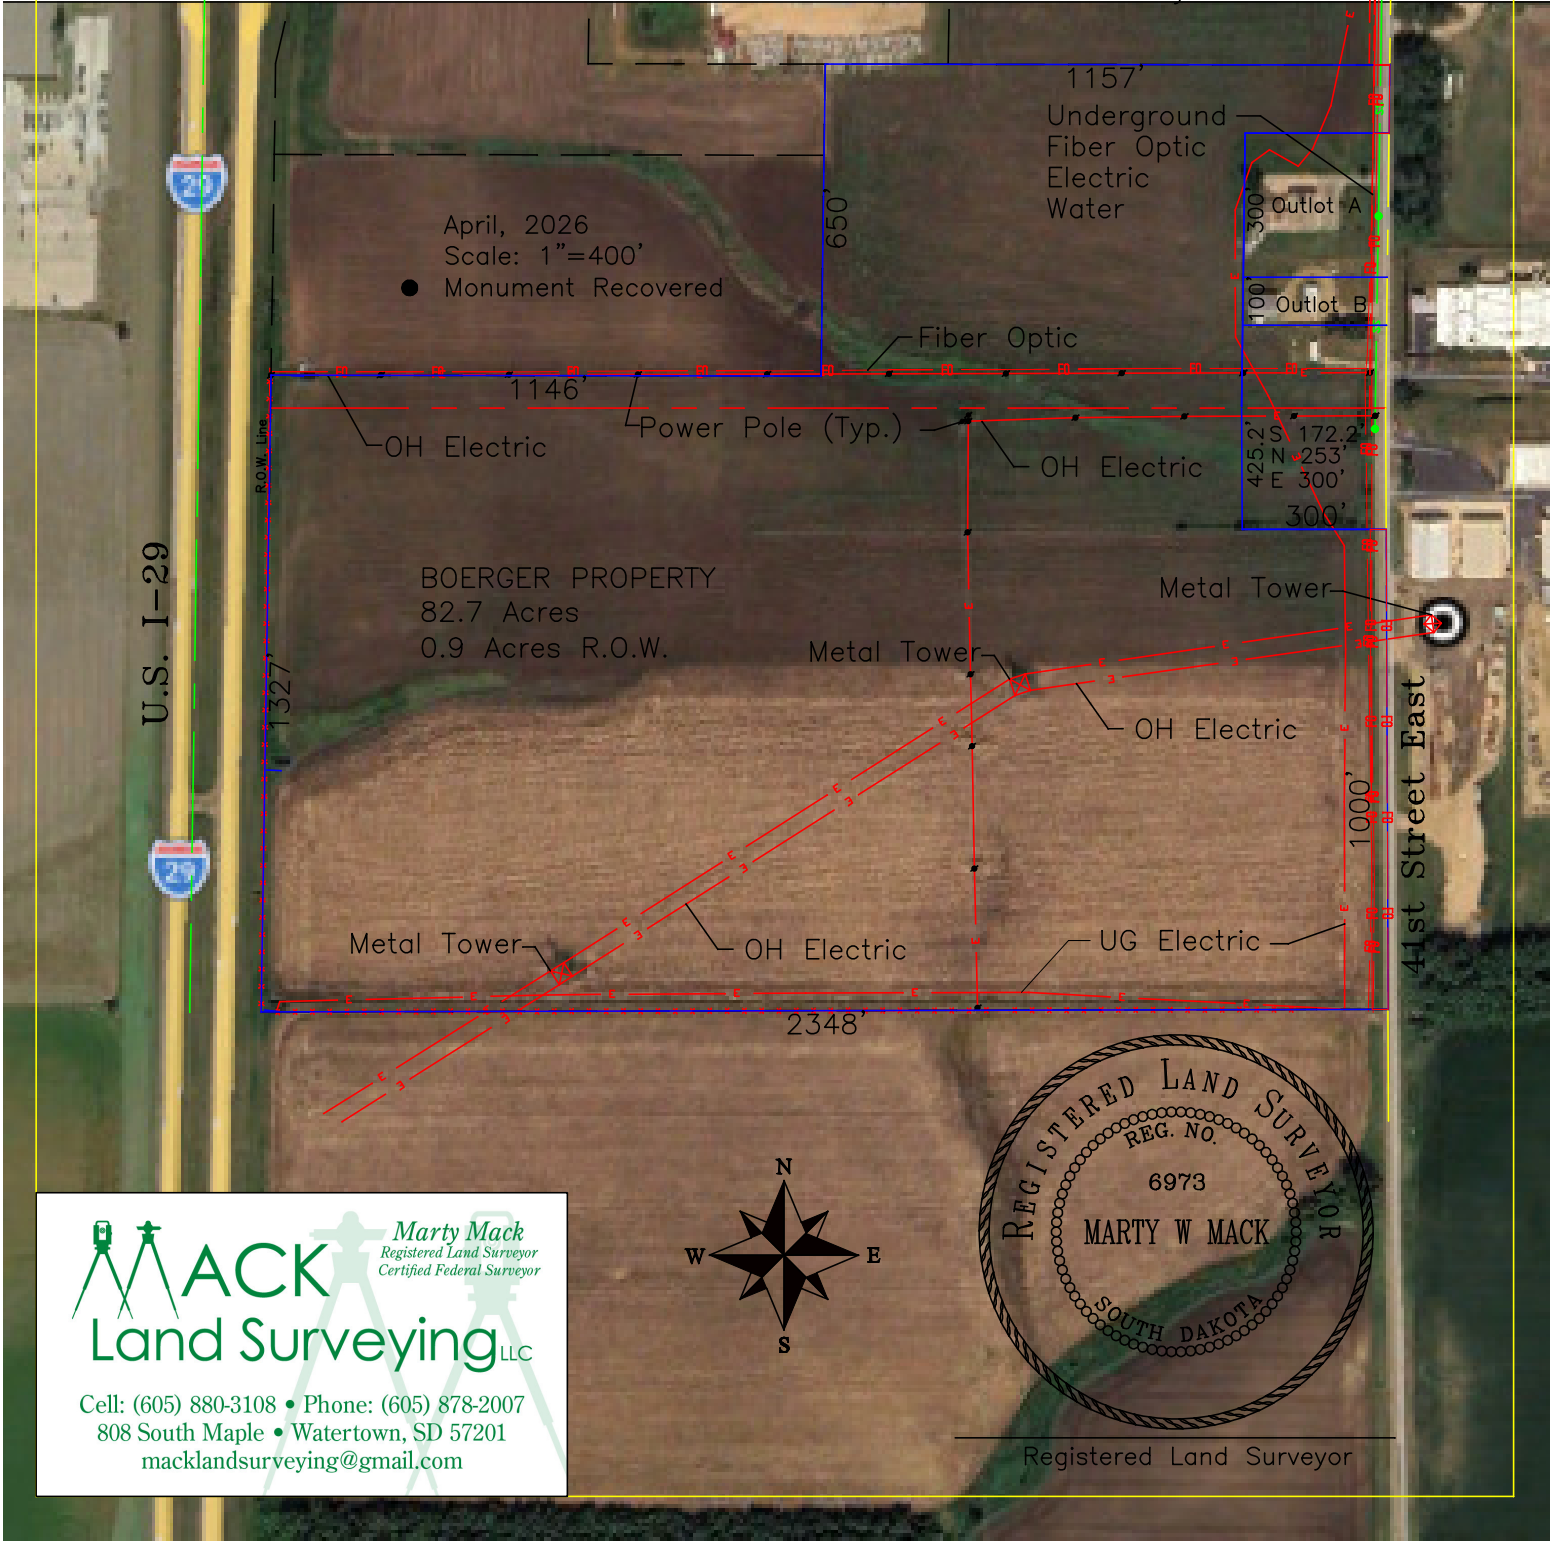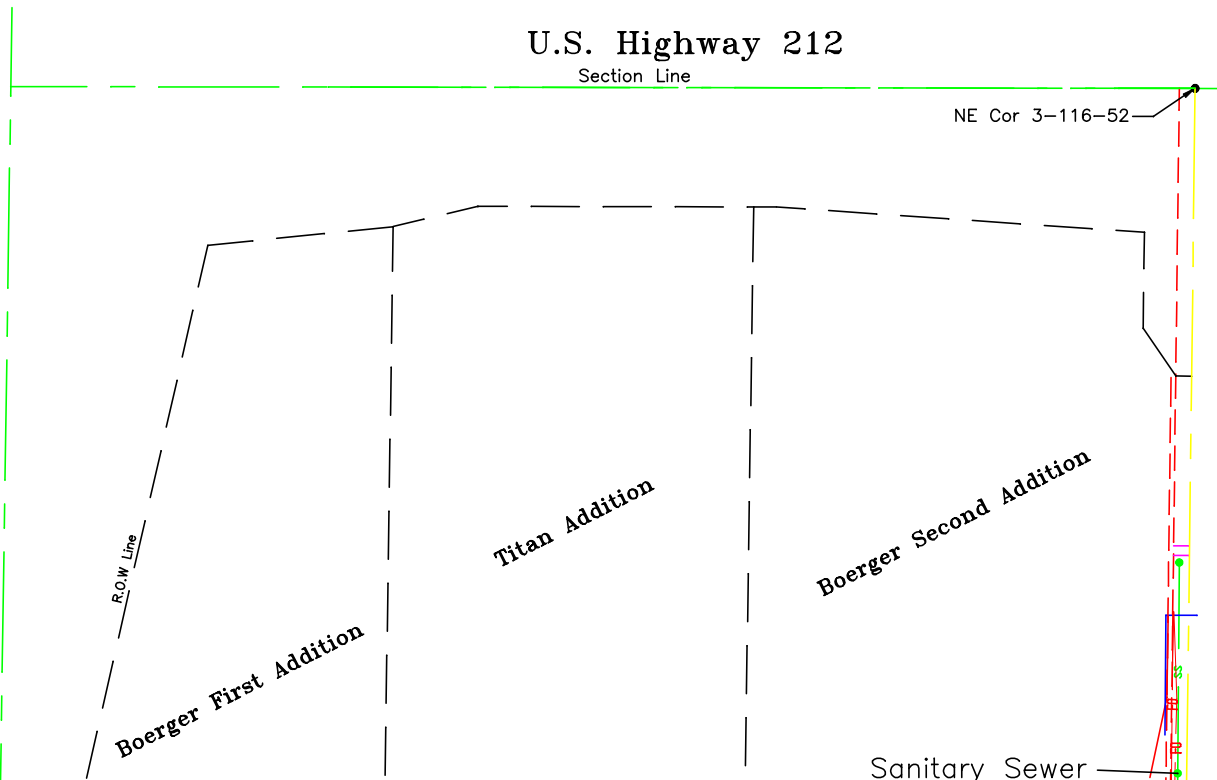


 **MACK**
Land Surveying LLC

Marty Mack
Registered Land Surveyor
Certified Federal Surveyor

Cell: (605) 880-3108 • Phone: (605) 878-2007
808 South Maple • Watertown, SD 57201
macklandsurveying@gmail.com


Northeast Quarter and North Half of the Southeast Quarter Section 3, Township 116 North, Range 52 West of the 5th P.M., Codington County, South Dakota.

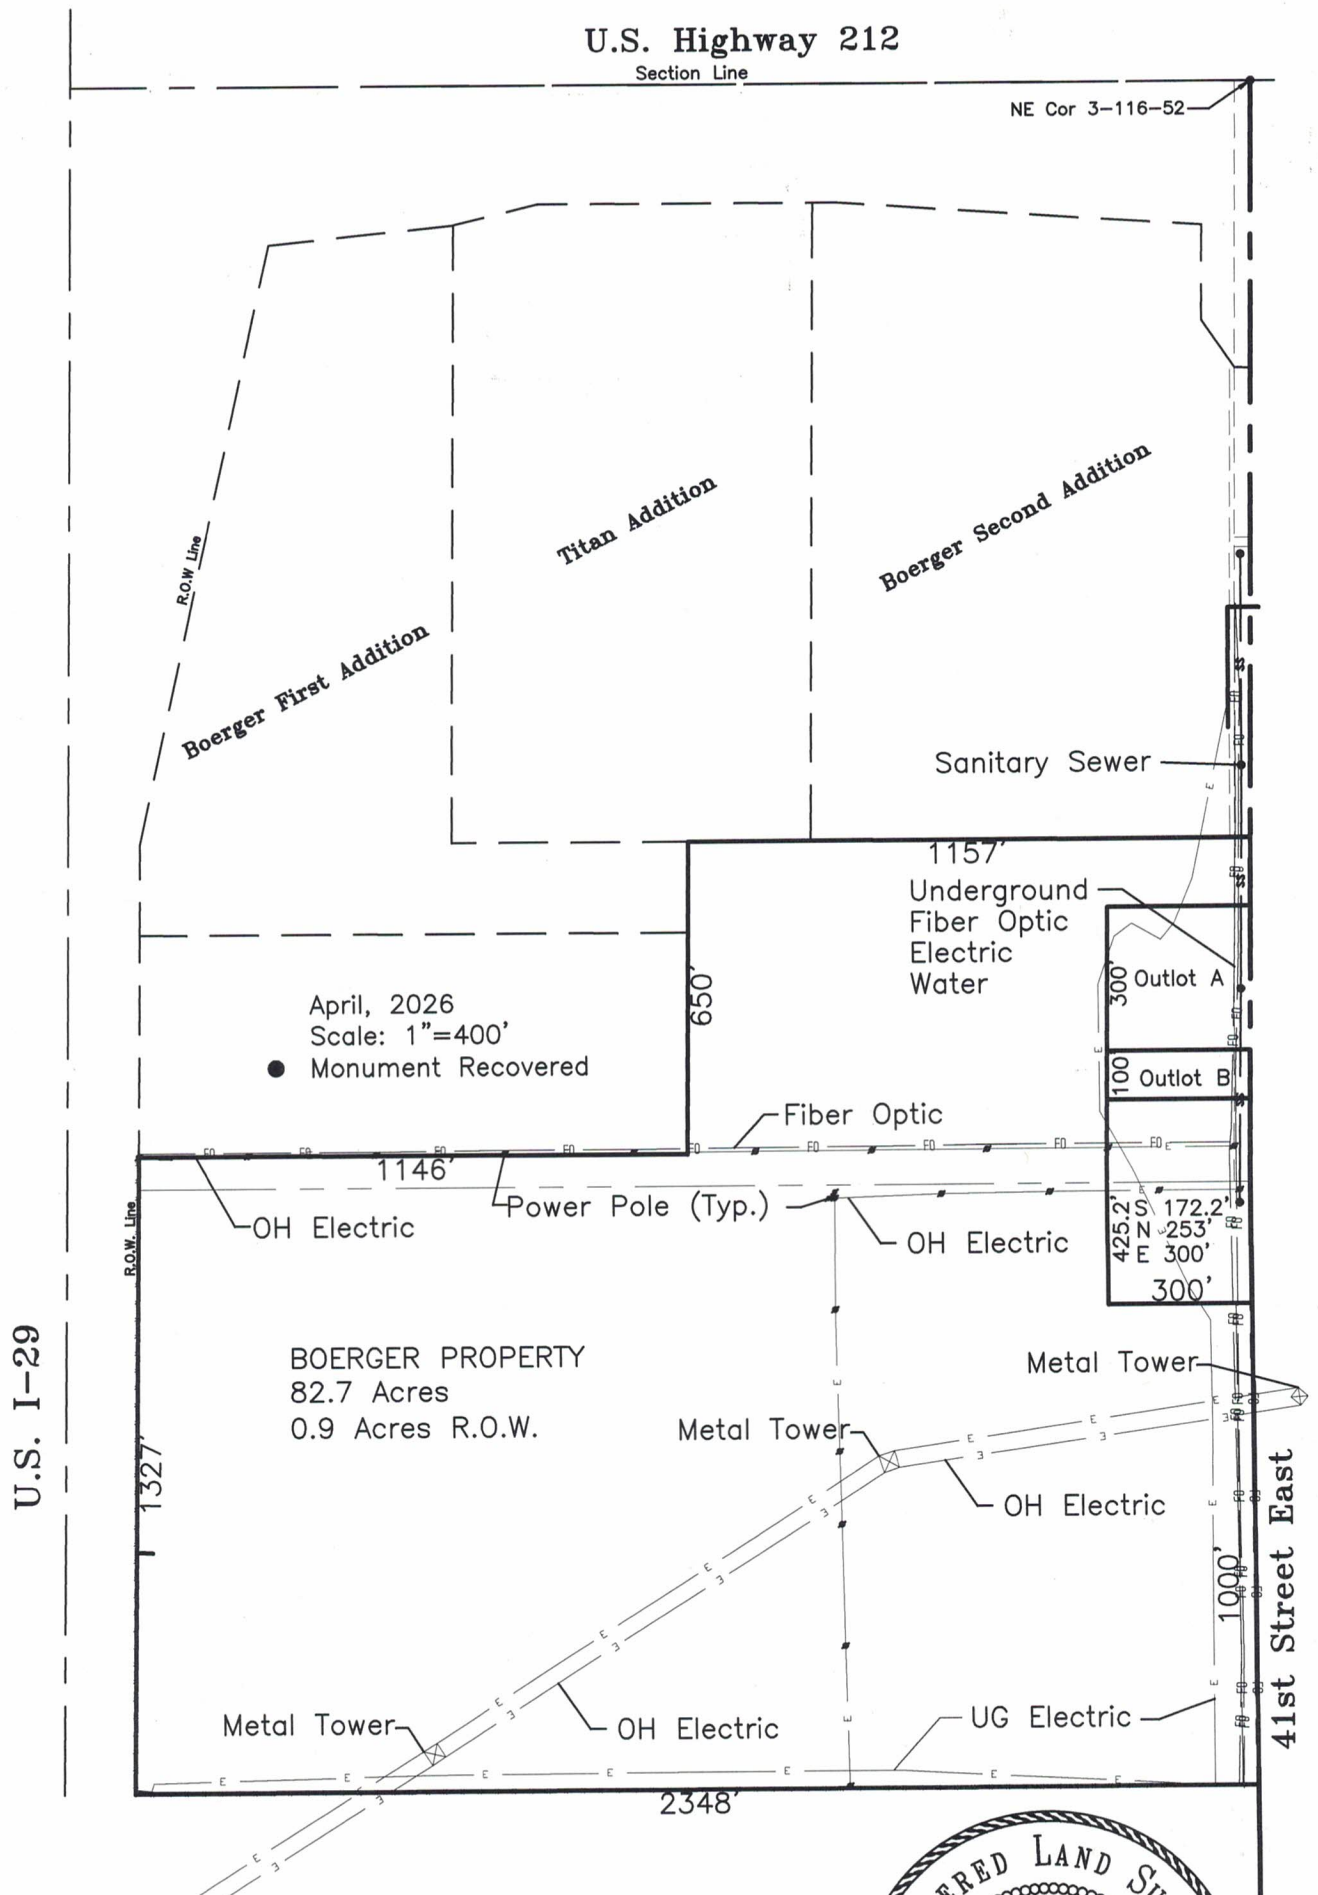

MACK
Land Surveying LLC


Cell: (605) 880-3108 • Phone: (605) 878-2007
808 South Maple • Watertown, SD 57201
macklandsurveying@gmail.com

Marty Mack
Registered Land Surveyor
Certified Federal Surveyor

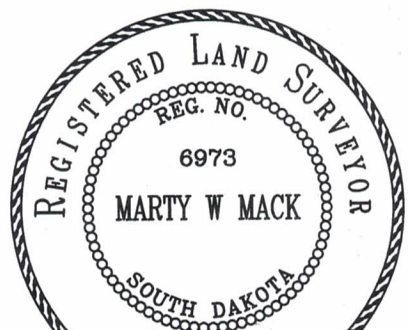


Marty W. Mack
Registered Land Surveyor

Northeast Quarter and North Half of the Southeast Quarter Section 3, Township 116 North, Range 52 West of the 5th P.M., Codington County, South Dakota.

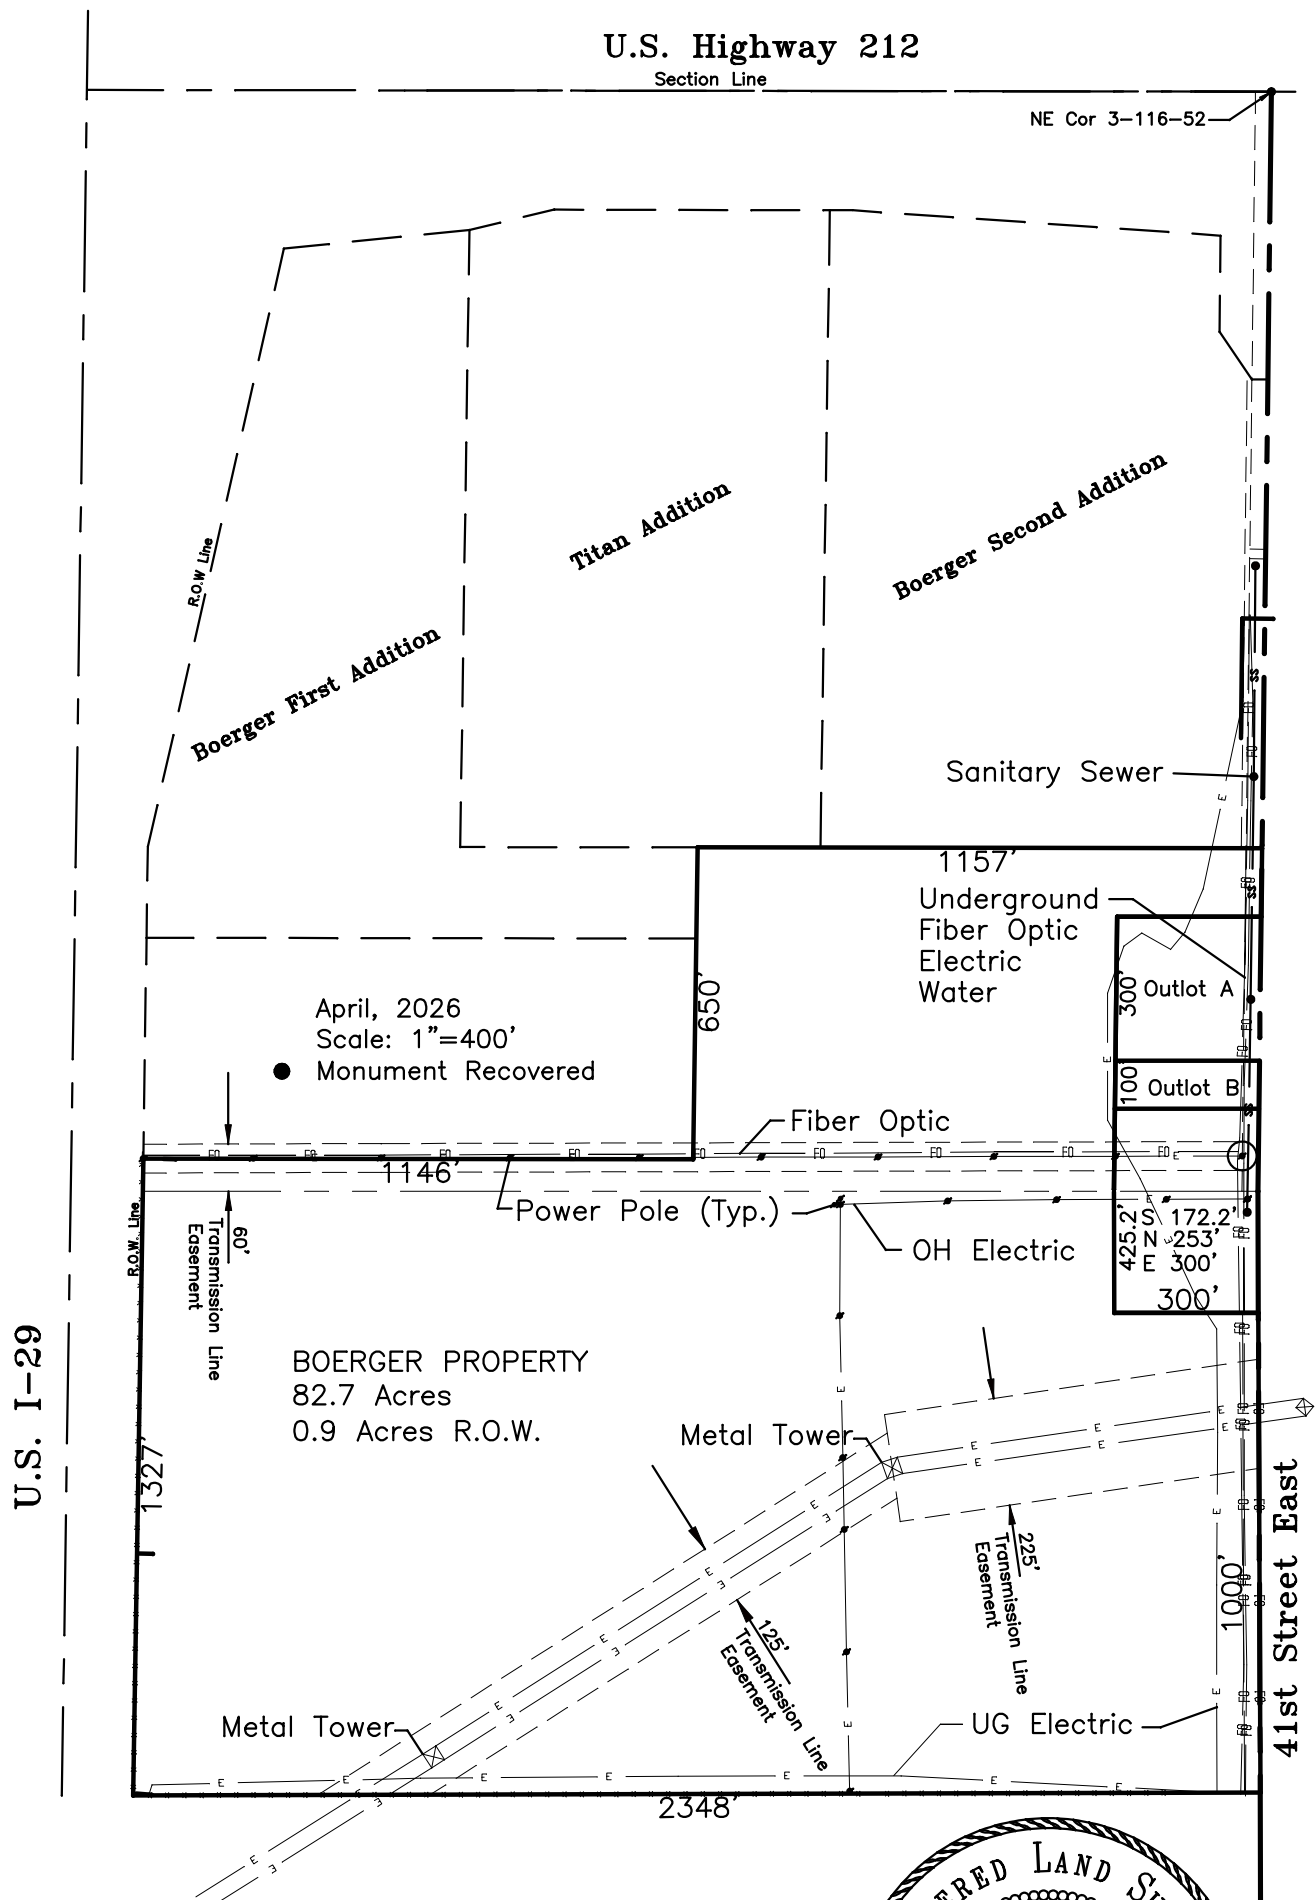

Cell: (605) 880-3108 • Phone: (605) 878-2007
808 South Maple • Watertown, SD 57201
macklandsurveying@gmail.com

Marty Mack
Registered Land Surveyor
Certified Federal Surveyor

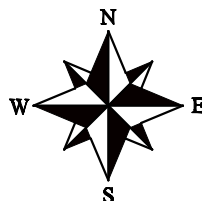

Registered Land Surveyor