
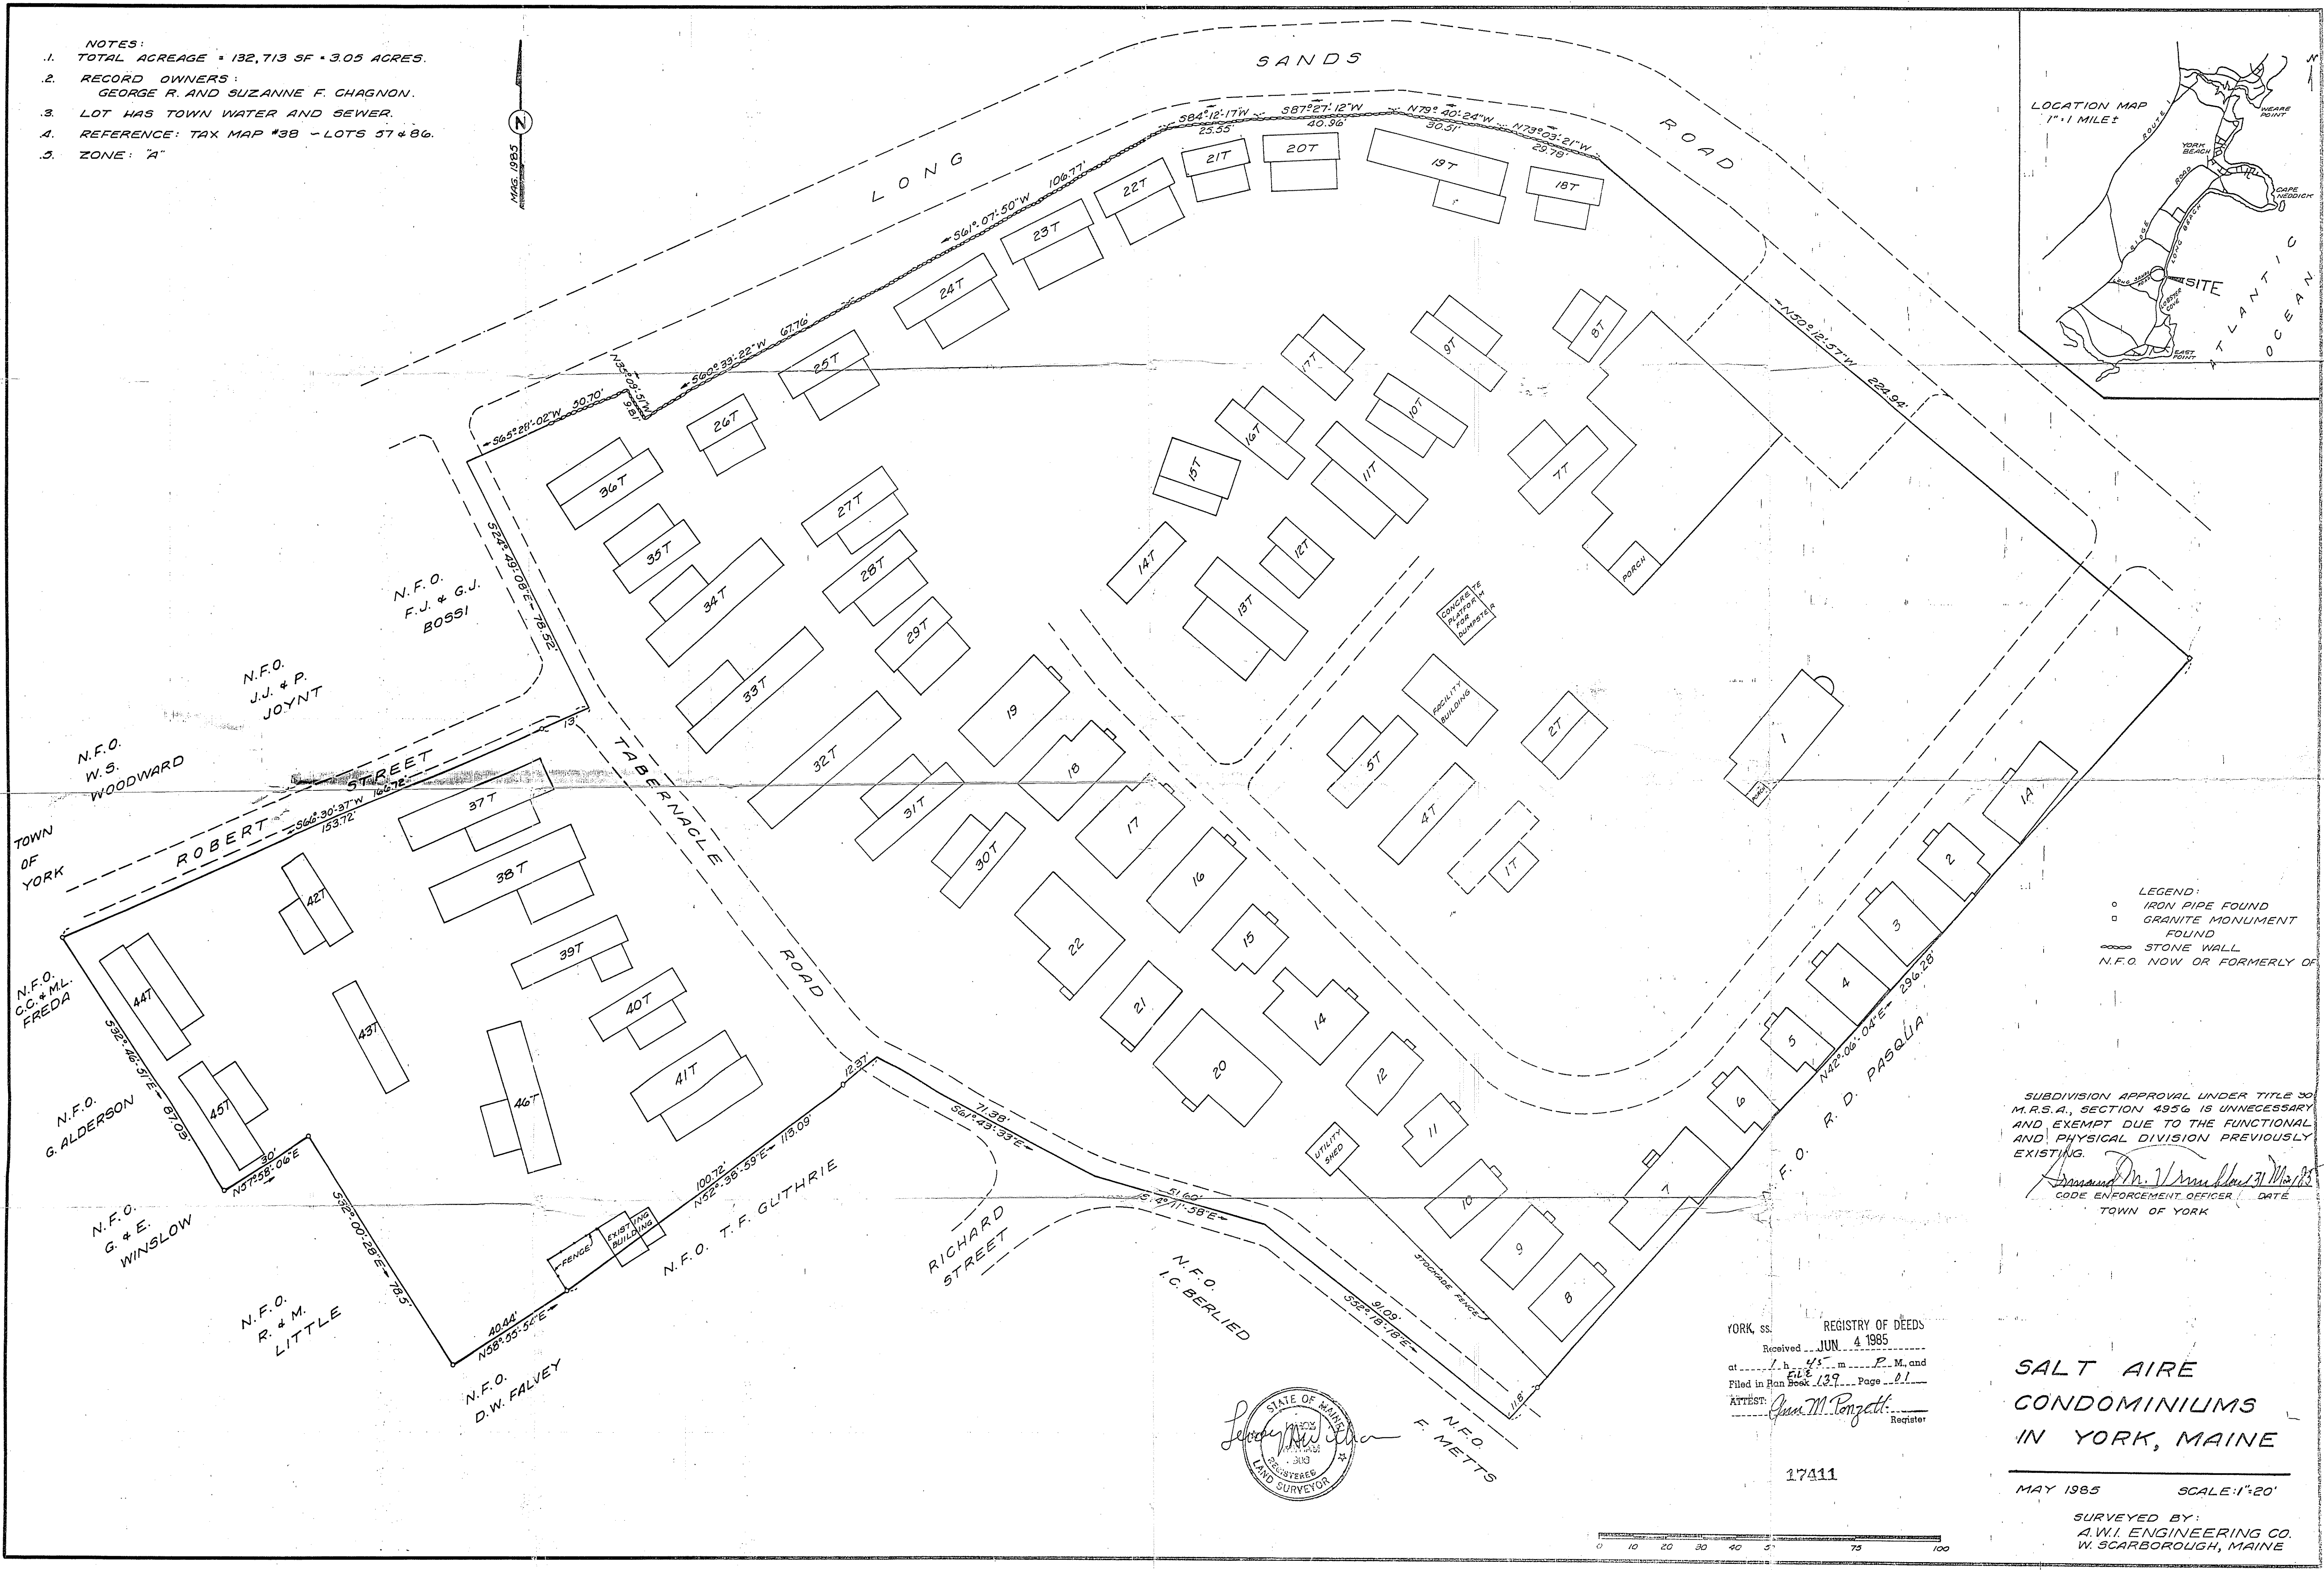


- NOTES:
- TOTAL ACREAGE = 132,713 SF = 3.05 ACRES.
  - RECORD OWNERS:  
GEORGE R. AND SUZANNE F. CHAGNON.
  - LOT HAS TOWN WATER AND SEWER.
  - REFERENCE: TAX MAP #38 - LOTS 37 & 86.
  - ZONE: "A"

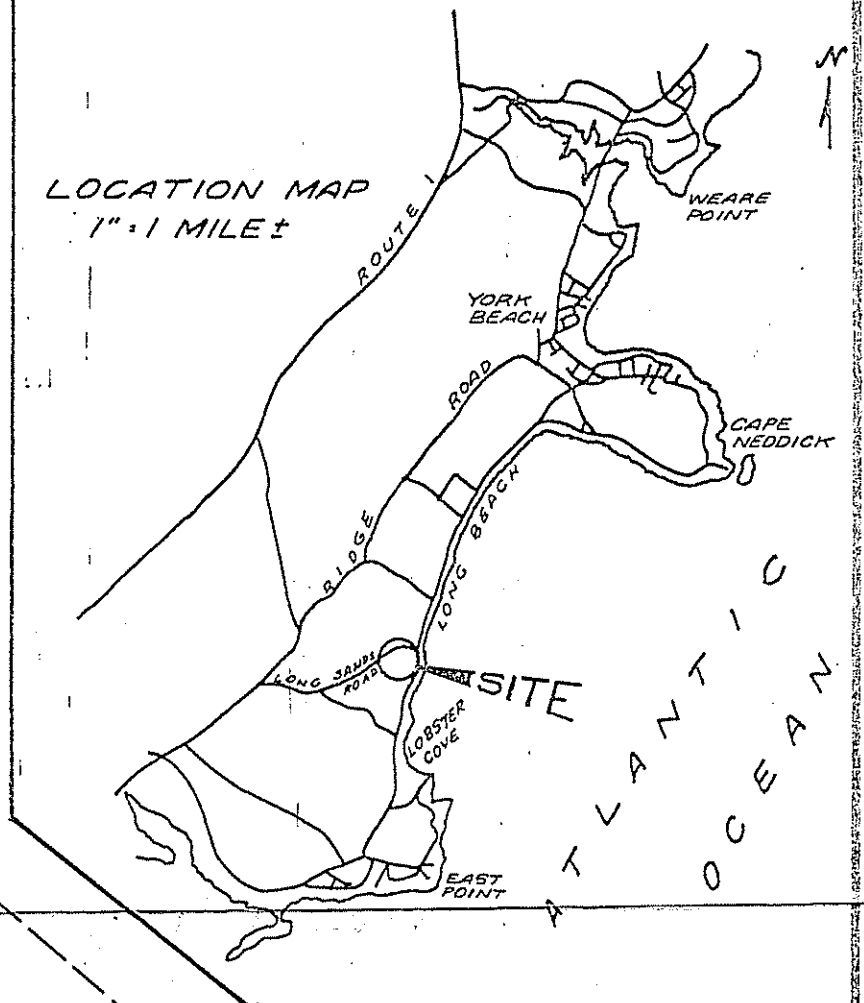


- LEGEND:
- IRON PIPE FOUND
  - GRANITE MONUMENT FOUND
  - STONE WALL
  - N.F.O. NOW OR FORMERLY OF

SUBDIVISION APPROVAL UNDER TITLE 30 M.R.S.A., SECTION 4956 IS UNNECESSARY AND EXEMPT DUE TO THE FUNCTIONAL AND PHYSICAL DIVISION PREVIOUSLY EXISTING.

*James M. Penzell*  
CODE ENFORCEMENT OFFICER DATE  
TOWN OF YORK

YORK, ss. REGISTRY OF DEEDS  
 Received JUN 4 1985  
 at 1 h 45 m P. M. and  
 Filed in Plan Book 139 Page 81  
 ATTEST: *James M. Penzell*  
 Registrar

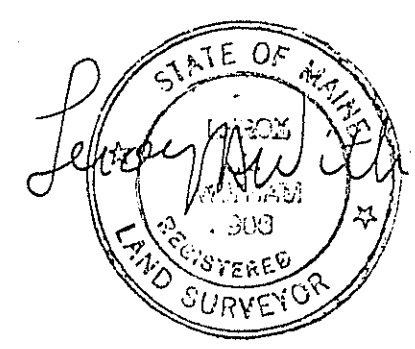

**SALT AIRE  
 CONDOMINIUMS  
 IN YORK, MAINE**

17411

MAY 1985 SCALE: 1"=20'

SURVEYED BY:  
 A.W.I. ENGINEERING CO.  
 W. SCARBOROUGH, MAINE

