


LEGEND

-----	BASIN BOUNDARY	▬	CONTROL STRUCTURE
-----	SUB-BASIN BOUNDARY	▬	REACH FLOW DIRECTION
XX XX	NODE DESIGNATION	XXX	MAJOR BASIN DESIGNATION
XX XX	NODE ACRAGE	XXXX	ACQ.E WETLANDS WITHIN CONSERVATION AREA
XXXX	REACH DESIGNATION	XXXX	UPLAND BUFFER WITHIN CONSERVATION AREA
XXXX	MODAL DIAGRAM PREVIOUSLY COMPLETED AND APPROVED PER HUDSON/ELLERAY LLP #14-036		

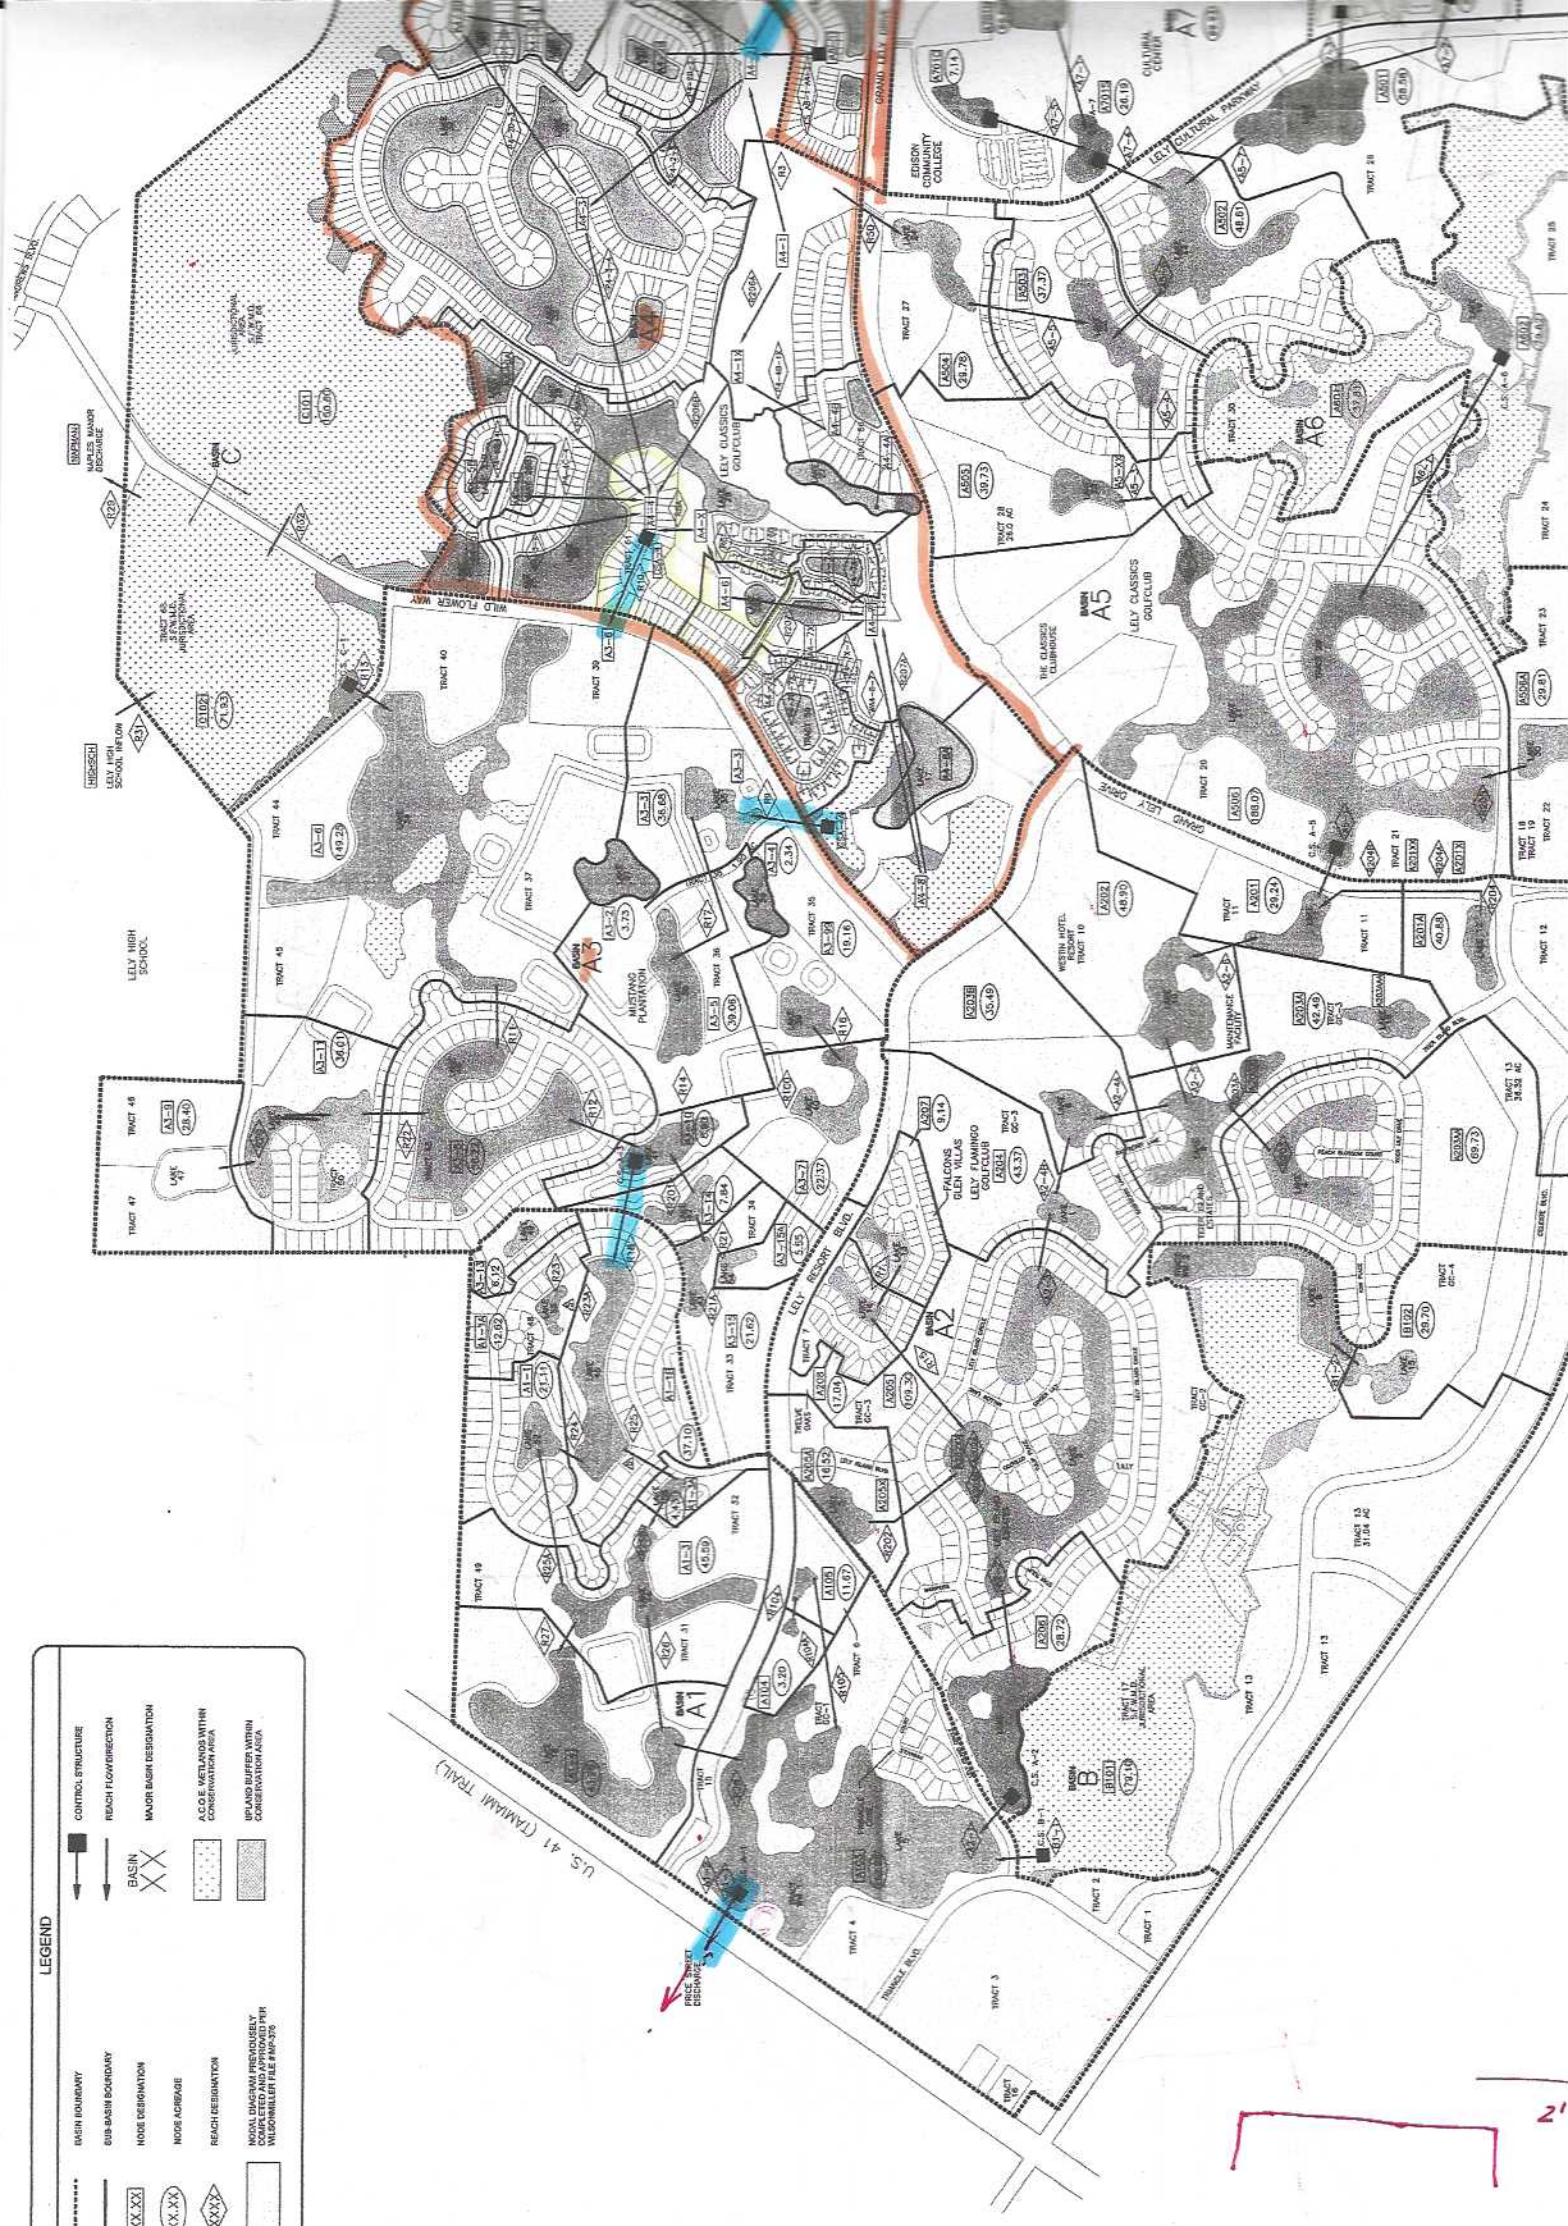

21

SCALE: 1" = 600'

DEFER
 OPERATE IN LOW
 FLOW
 ROAD

LEGEND

- CONTROL STRUCTURE
- REACH FLOW DIRECTION
- MAJOR BASIN DESIGNATION
- ACQ.E. WETLANDS WITHIN CONSERVATION AREA
- UPLAND BUFFER WITHIN CONSERVATION AREA
- BASIN
- WETLANDS
- UPLAND BUFFER WITHIN CONSERVATION AREA

