



EASEMENT LEGEND:

- ① 20' ESMT. FOR: SLOPE, DRAINAGE, RAPPAHANOCK ELECTRIC COOP & VERIZON UTILITIES
- ② 20' DRAINAGE EASEMENT

LINE TABLE		
LINE	LENGTH	BEARING
E1	23.42	N74°42'09"E
E2	31.93	N40°34'24"W
E3	21.29	N40°34'24"W
E4	32.84	N74°42'09"E

LEGEND

--- PROPOSED EASEMENT

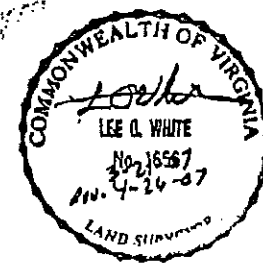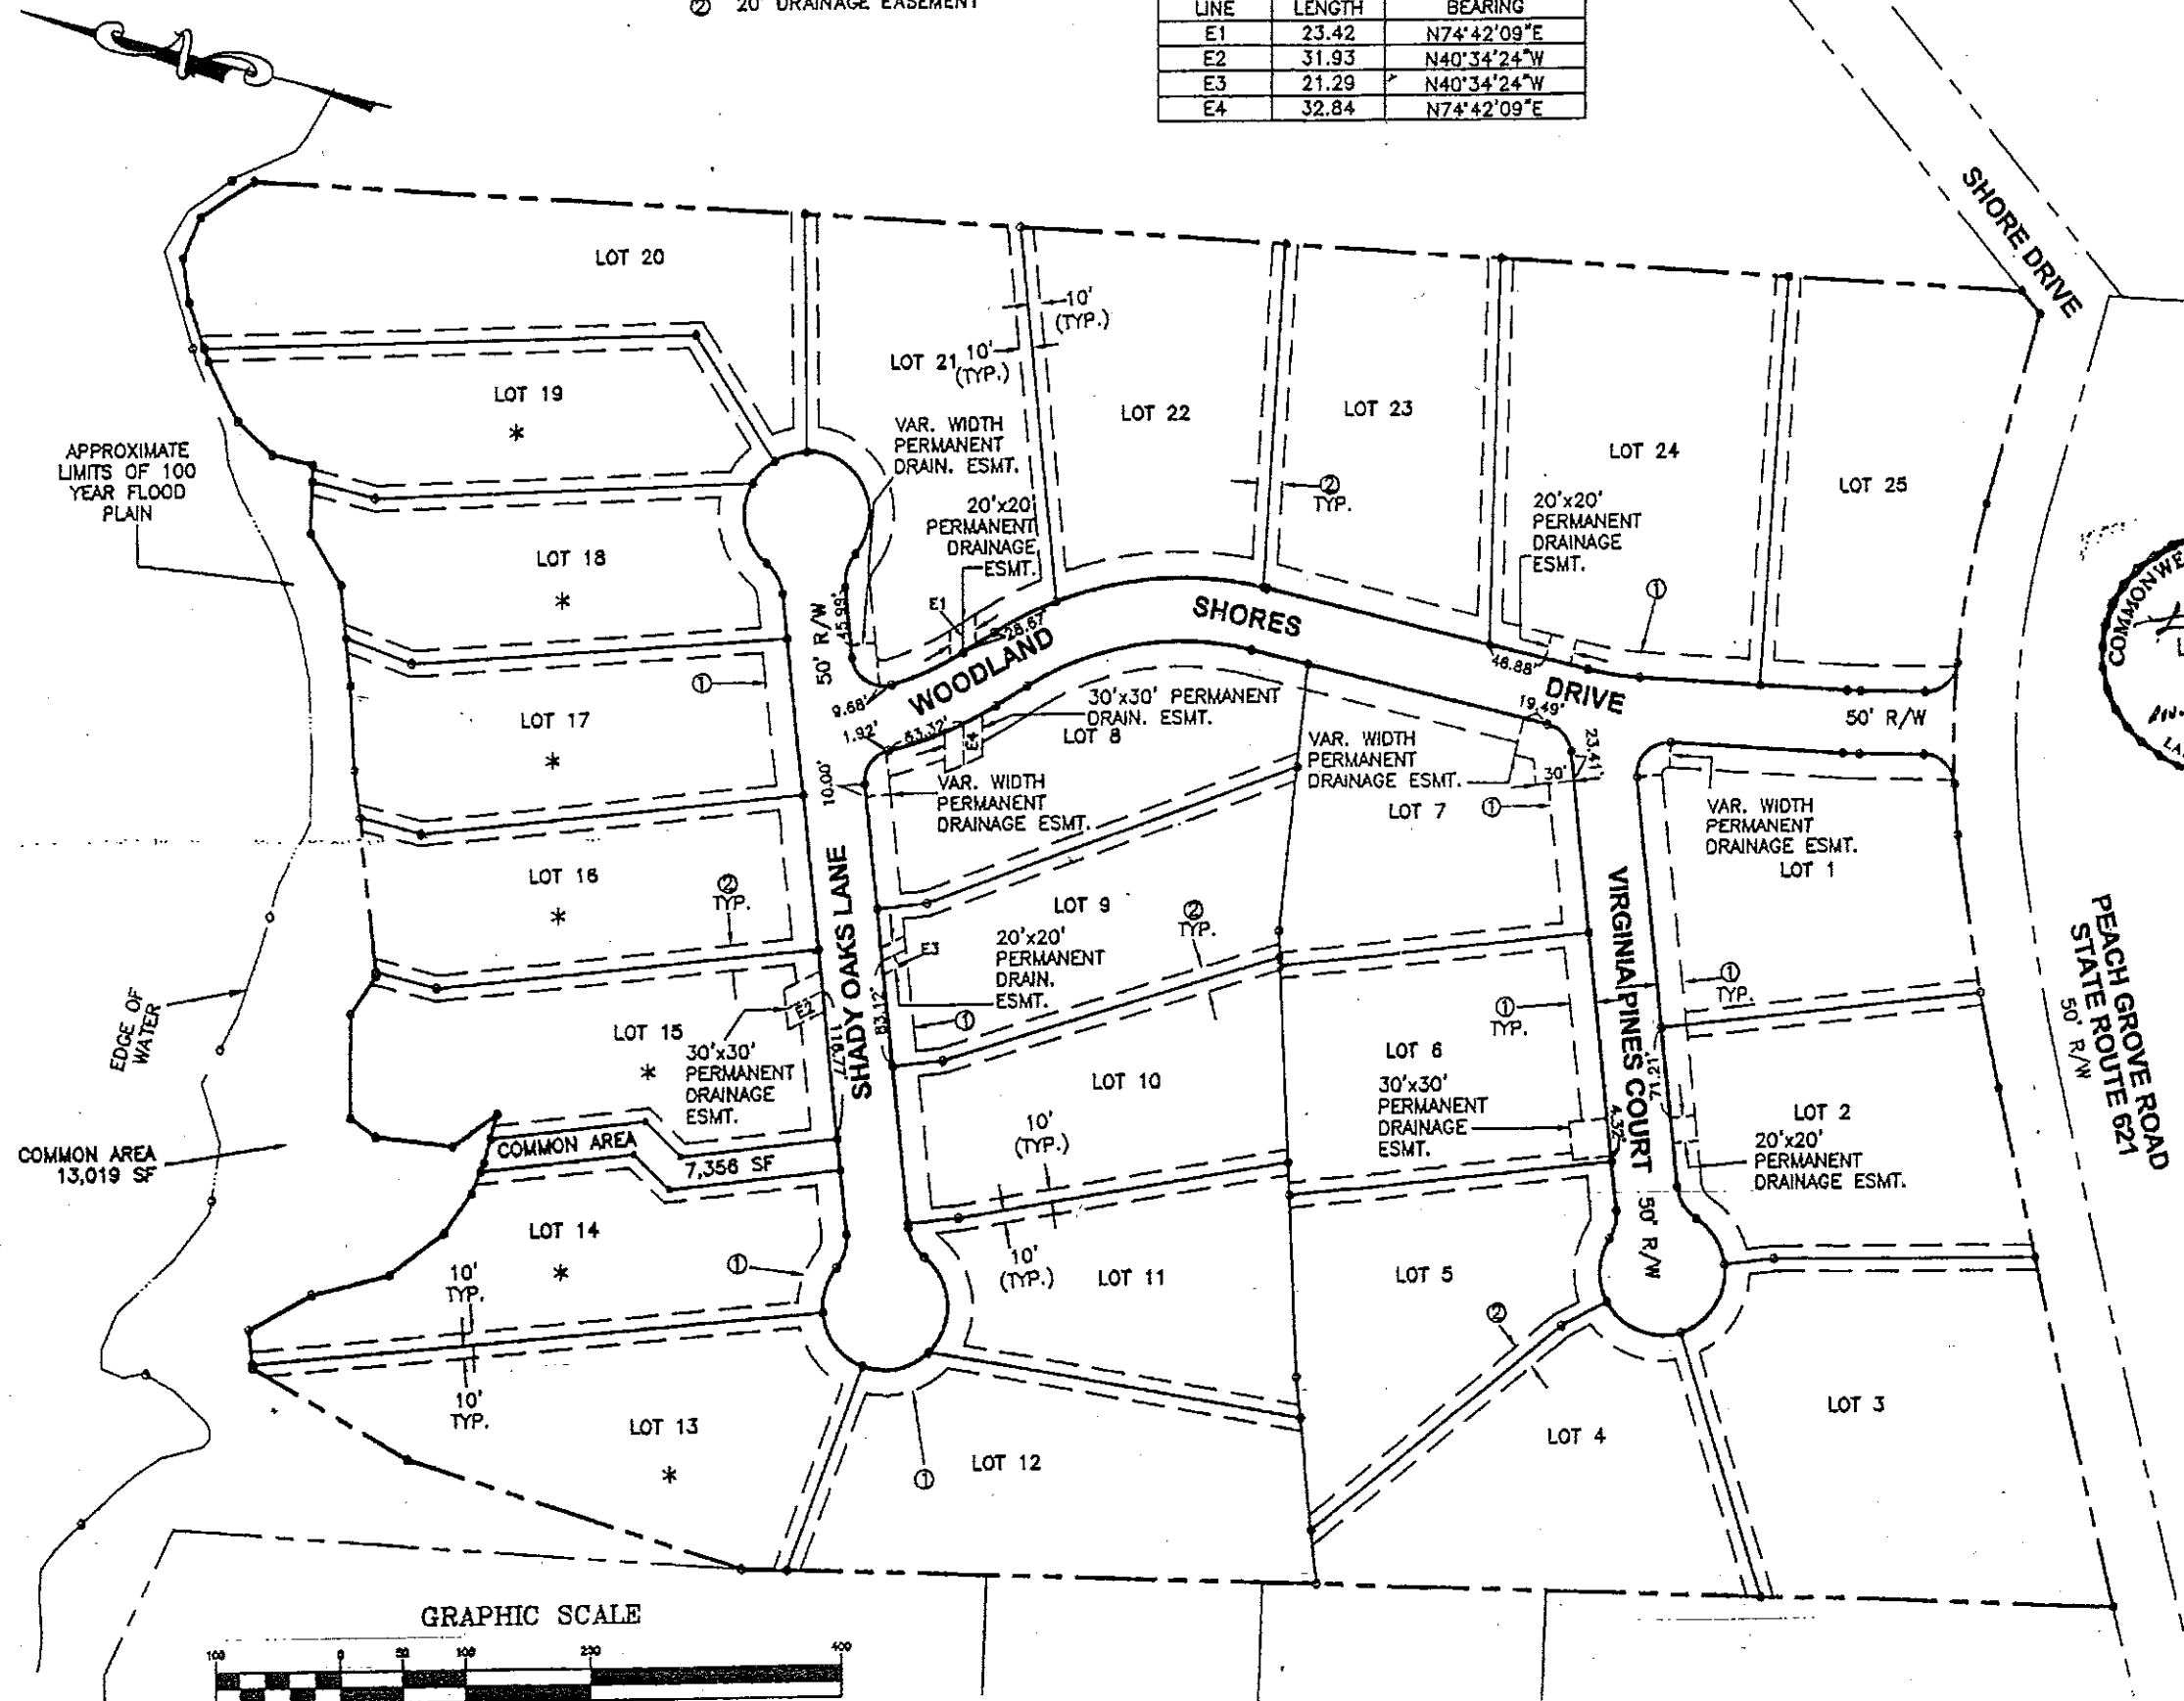

Draper Aden Associates

Engineering • Surveying • Environmental Services

Richmond, VA
8080 Villa Park Drive
Richmond, VA 23228
804-264-2228 Fax: 804-264-5773
www.daa.com



EASEMENT LOCATION PLAT FOR

WOODLAND SHORES

LOUISA DISTRICT, LOUISA, VIRGINIA

REVISIONS

474

DESIGNED BY:	DHC
DRAWN BY:	DHC
CHECKED BY:	LOW
SCALE:	1" = 100'
DATE:	APRIL 23, 2007
PROJECT NUMBER:	