


EASEMENT LEGEND:



- | | |
|--|---------------------------------------|
| ① 20' ESMT. FOR SLOPE, DRAINAGE, RAPPAHANOCK ELECTRIC COOP & VERIZON UTILITIES | ③ 20'x20' PERMANENT DRAINAGE EASEMENT |
| ② 20' DRAINAGE EASEMENT | ④ 30'x30' PERMANENT DRAIN. ESMT. |
| | ⑤ VAR. WIDTH PERMANENT DRAIN. ESMT. |

GRAPHIC SCALE

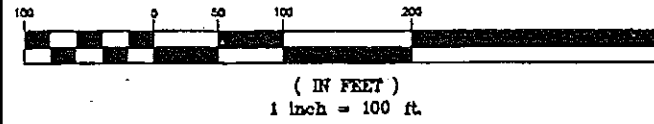

LEGEND

— — — PROPOSED EASEMENT

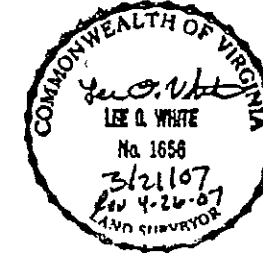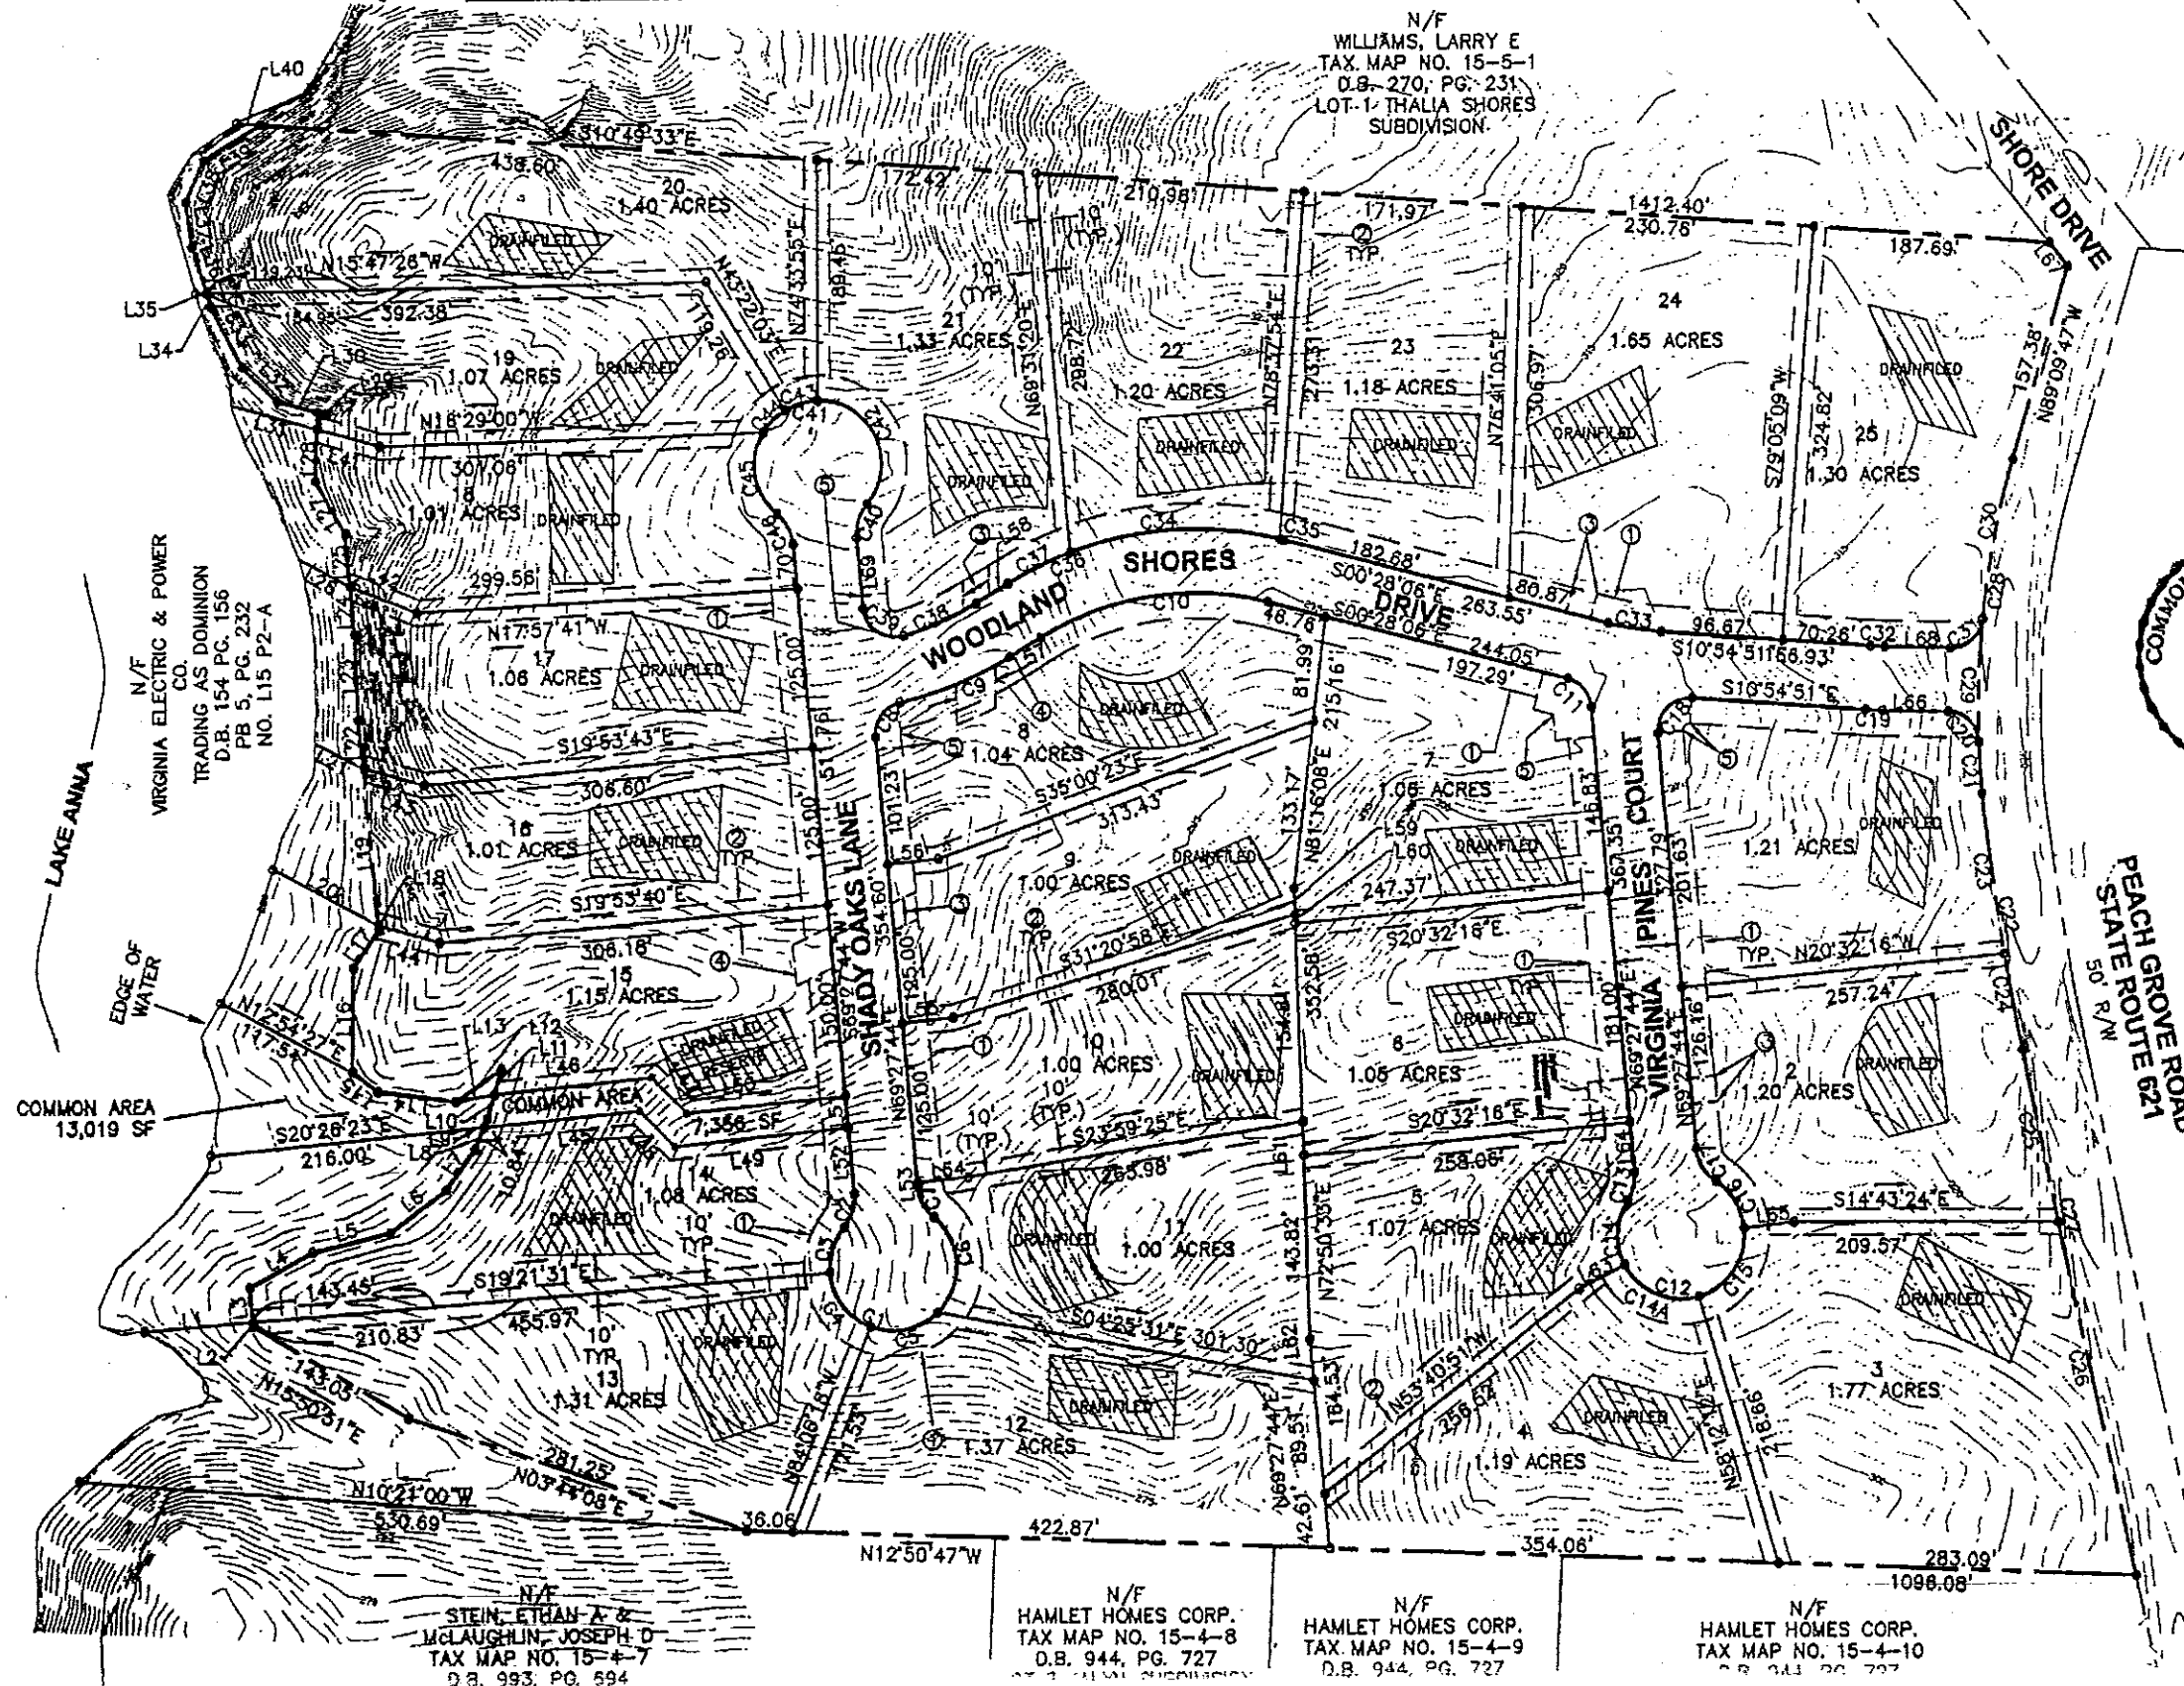

INSTRUMENT #0700-183
RECORDED IN THE CLERK'S OFFICE OF
LOUISIANA COUNTY OF
JUNE 28, 2007 AT 09:51AM
SUSAN R. HOPKINS, CLERK

RECORDED BY: VLS

Draper Aden Associates
Engineering • Surveying • Environmental Services



Richmond, VA
8080 Villa Park Drive
Richmond, VA 23228
804-364-2228 Fax 804-364-0773
www.daa.com

DRAINFIELD LOCATION PLAT OF
WOODLAND SHORES
LOUISA DISTRICT, LOUISA, VIRGINIA

REVISIONS

C1	
181	
DESIGNED BY:	CHK
DRAWN BY:	
CHECKED BY:	LOW
SCALE:	1" = 100'
DATE:	MARCH 21, 2007
PROJECT NUMBER:	