



ELEVATION - A

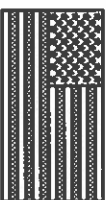


**DESIGNED & BUILT
IN AMERICA**

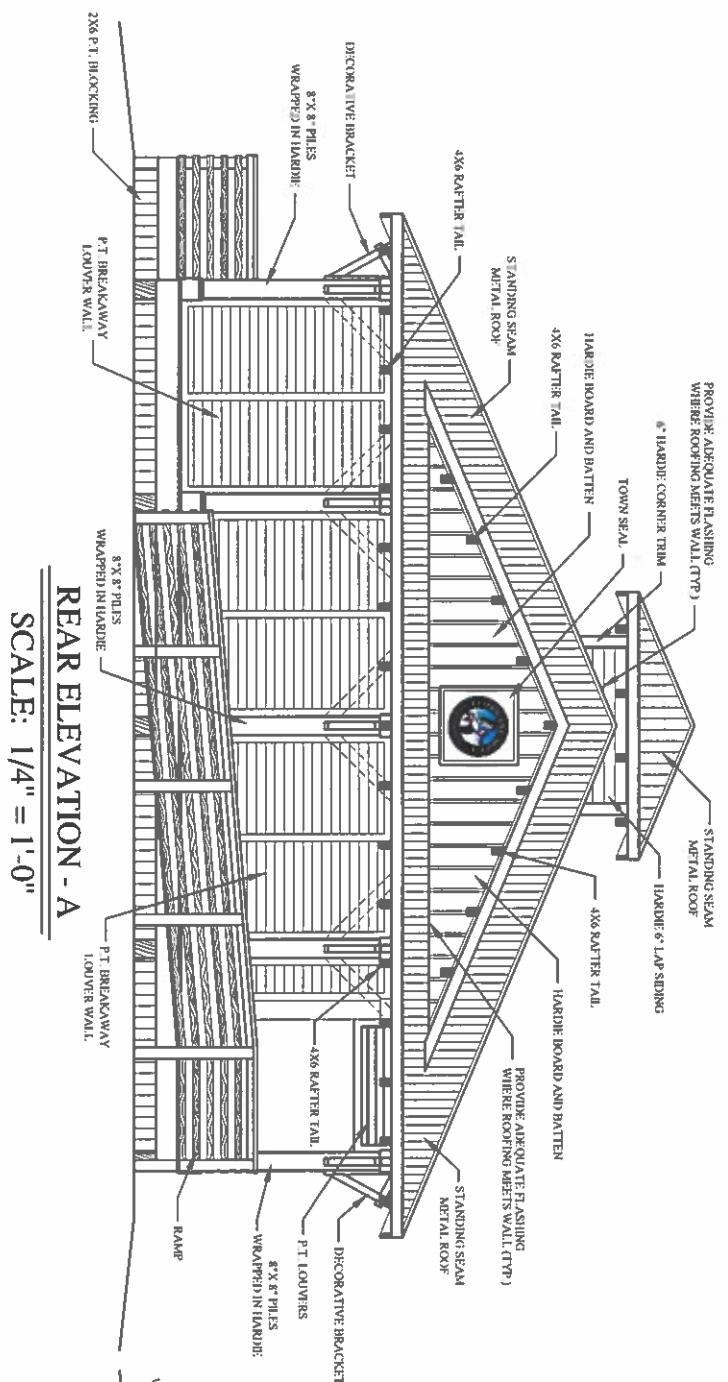


REAR ELEVATION - A

SCALE: 1/4" = 1'-0"

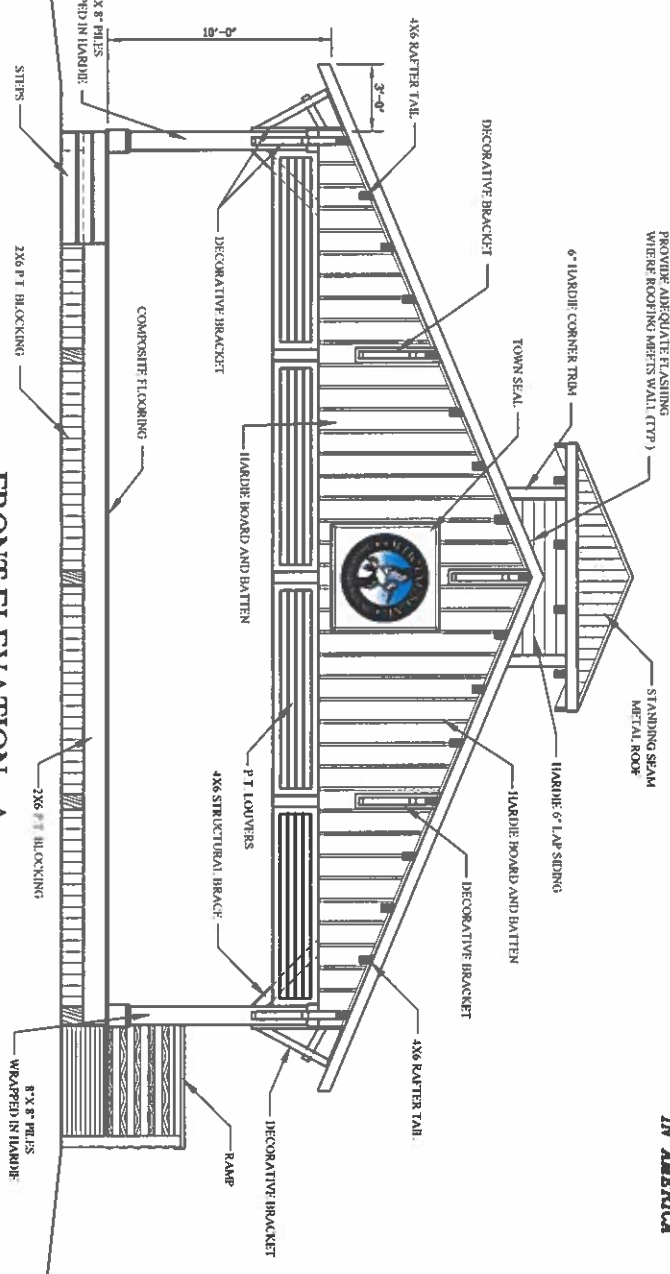


FRONT ELEVATION - A

SCALE: 1/4" = 1'-0"

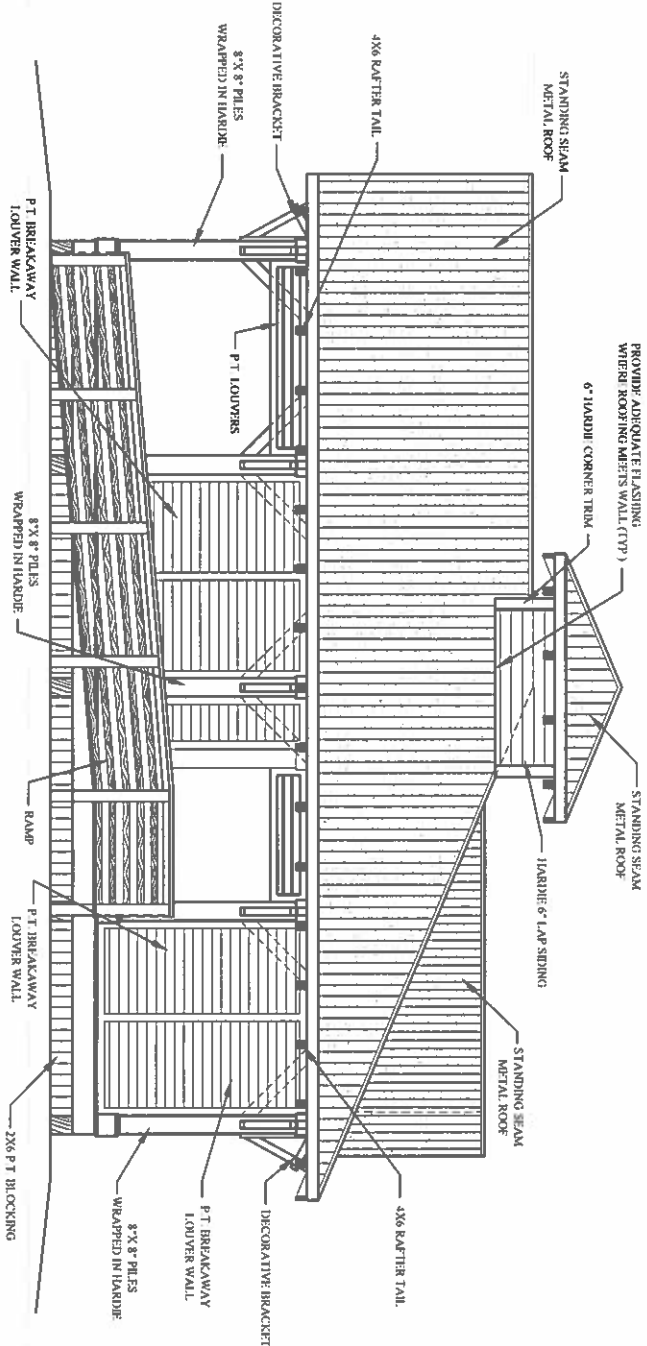

RIGHT SIDE ELEVATION - A

SCALE: 1/4" = 1'-0"


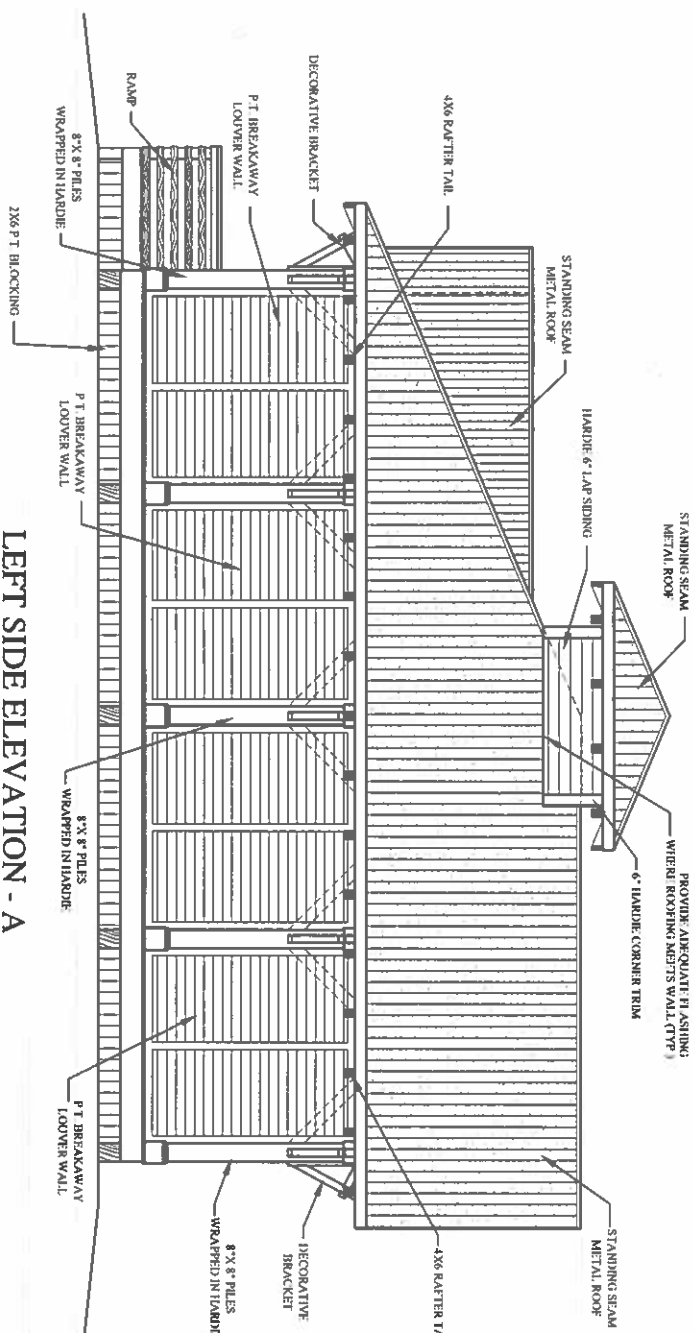


LEFT SIDE ELEVATION - A


SCALE: 1/4" = 1'-0"

**NOTE: 11 X 17 COPIES ARE
NOT TO SCALE.**


ELEVATION - B

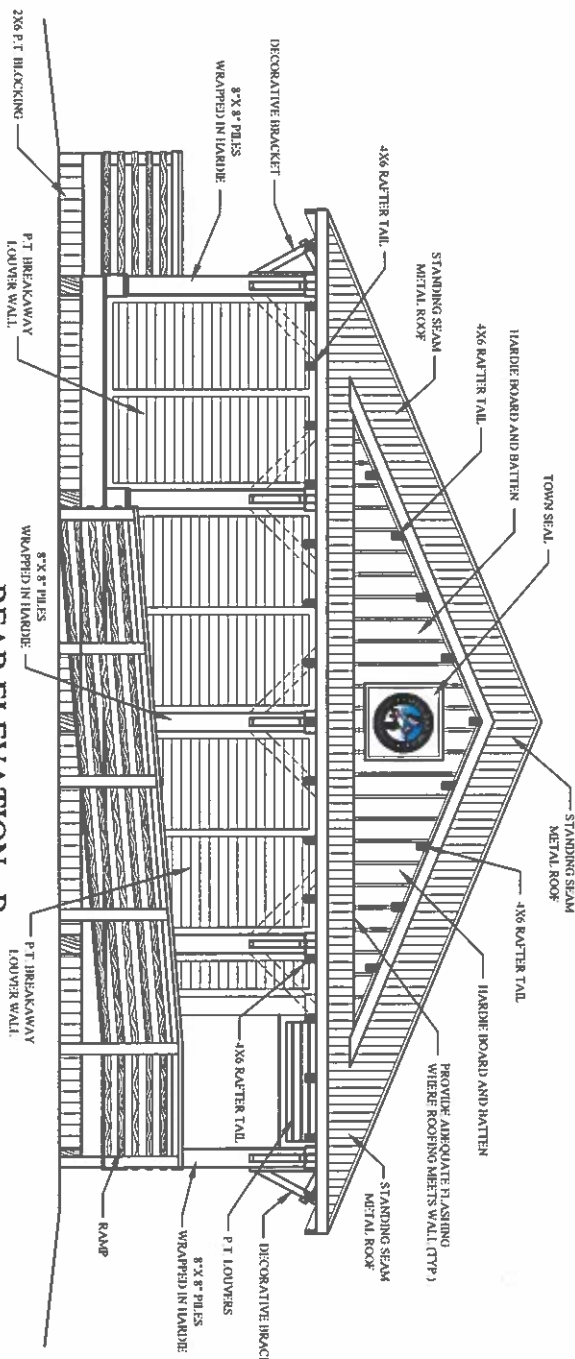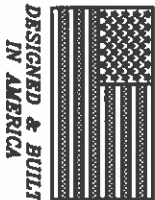


REAR ELEVATION - B
SCALE: 1/4" = 1'-0"

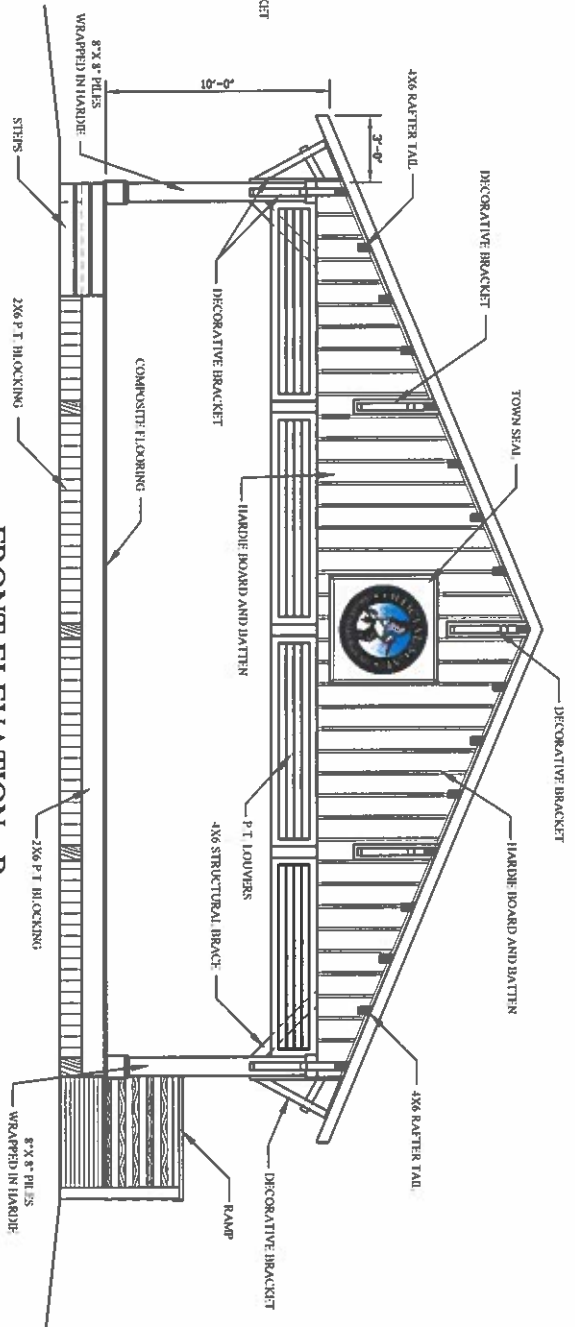

FRONT ELEVATION - B
SCALE: 1/4" = 1'-0"

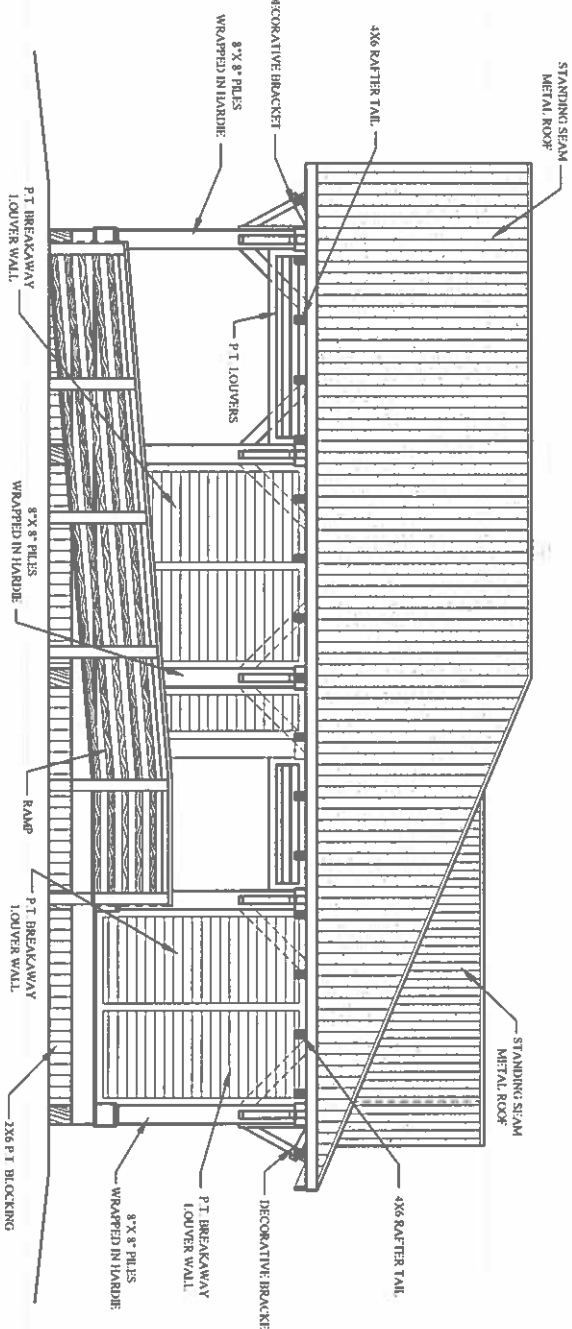

RIGHT SIDE ELEVATION - B
SCALE: 1/4" = 1'-0"

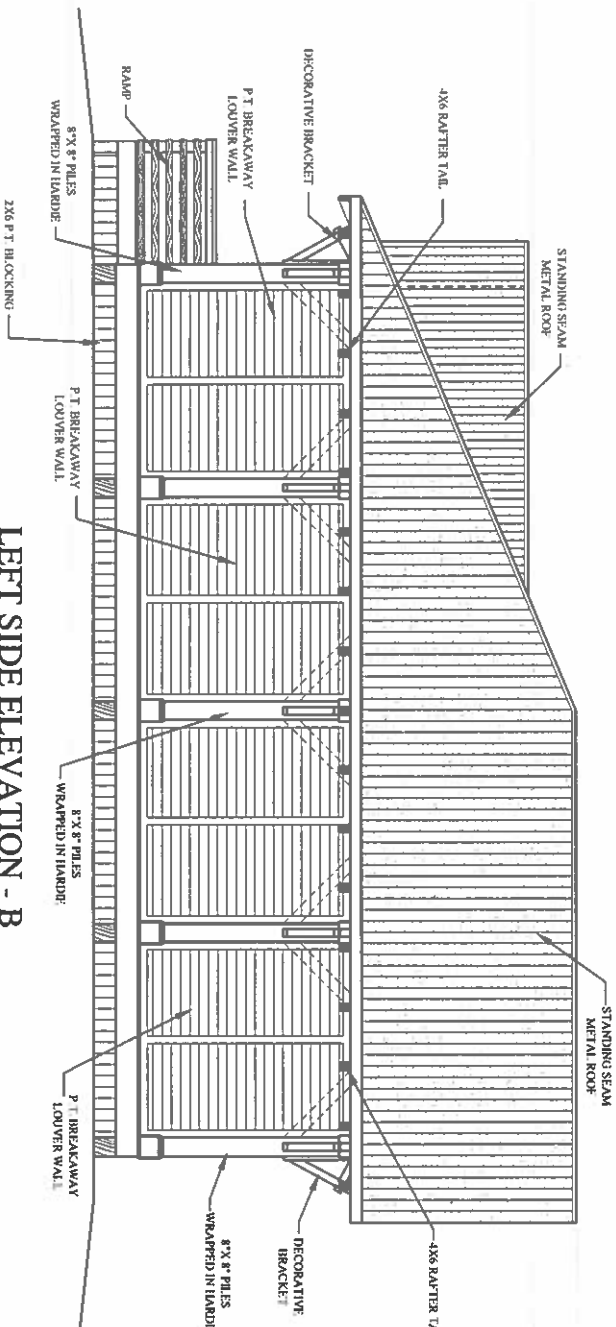

LEFT SIDE ELEVATION - B
SCALE: 1/4" = 1'-0"

NOTE: 11 X 17 COPIES ARE NOT TO SCALE.

SHEET #
2 OF 2


THE TOWN OF HOLDEN BEACH
HOLDEN BEACH, NORTH CAROLINA
SCALE: AS NOTED
DATE: 1/19/25
SIZE: 40'-0"X 40'-0"

DRAWN BY: DAVID A. WOOD
PLAN #: 2026-000
FIRST FLOOR PLAN

HOLDEN BEACH
PAVILION

DAVID A. WOOD INC.
HOME DESIGNS
DWoodPlans@gmail.com
704-363-2567
WWW.DavidWoodHomeDesigns.COM

JORDAN BLVD.

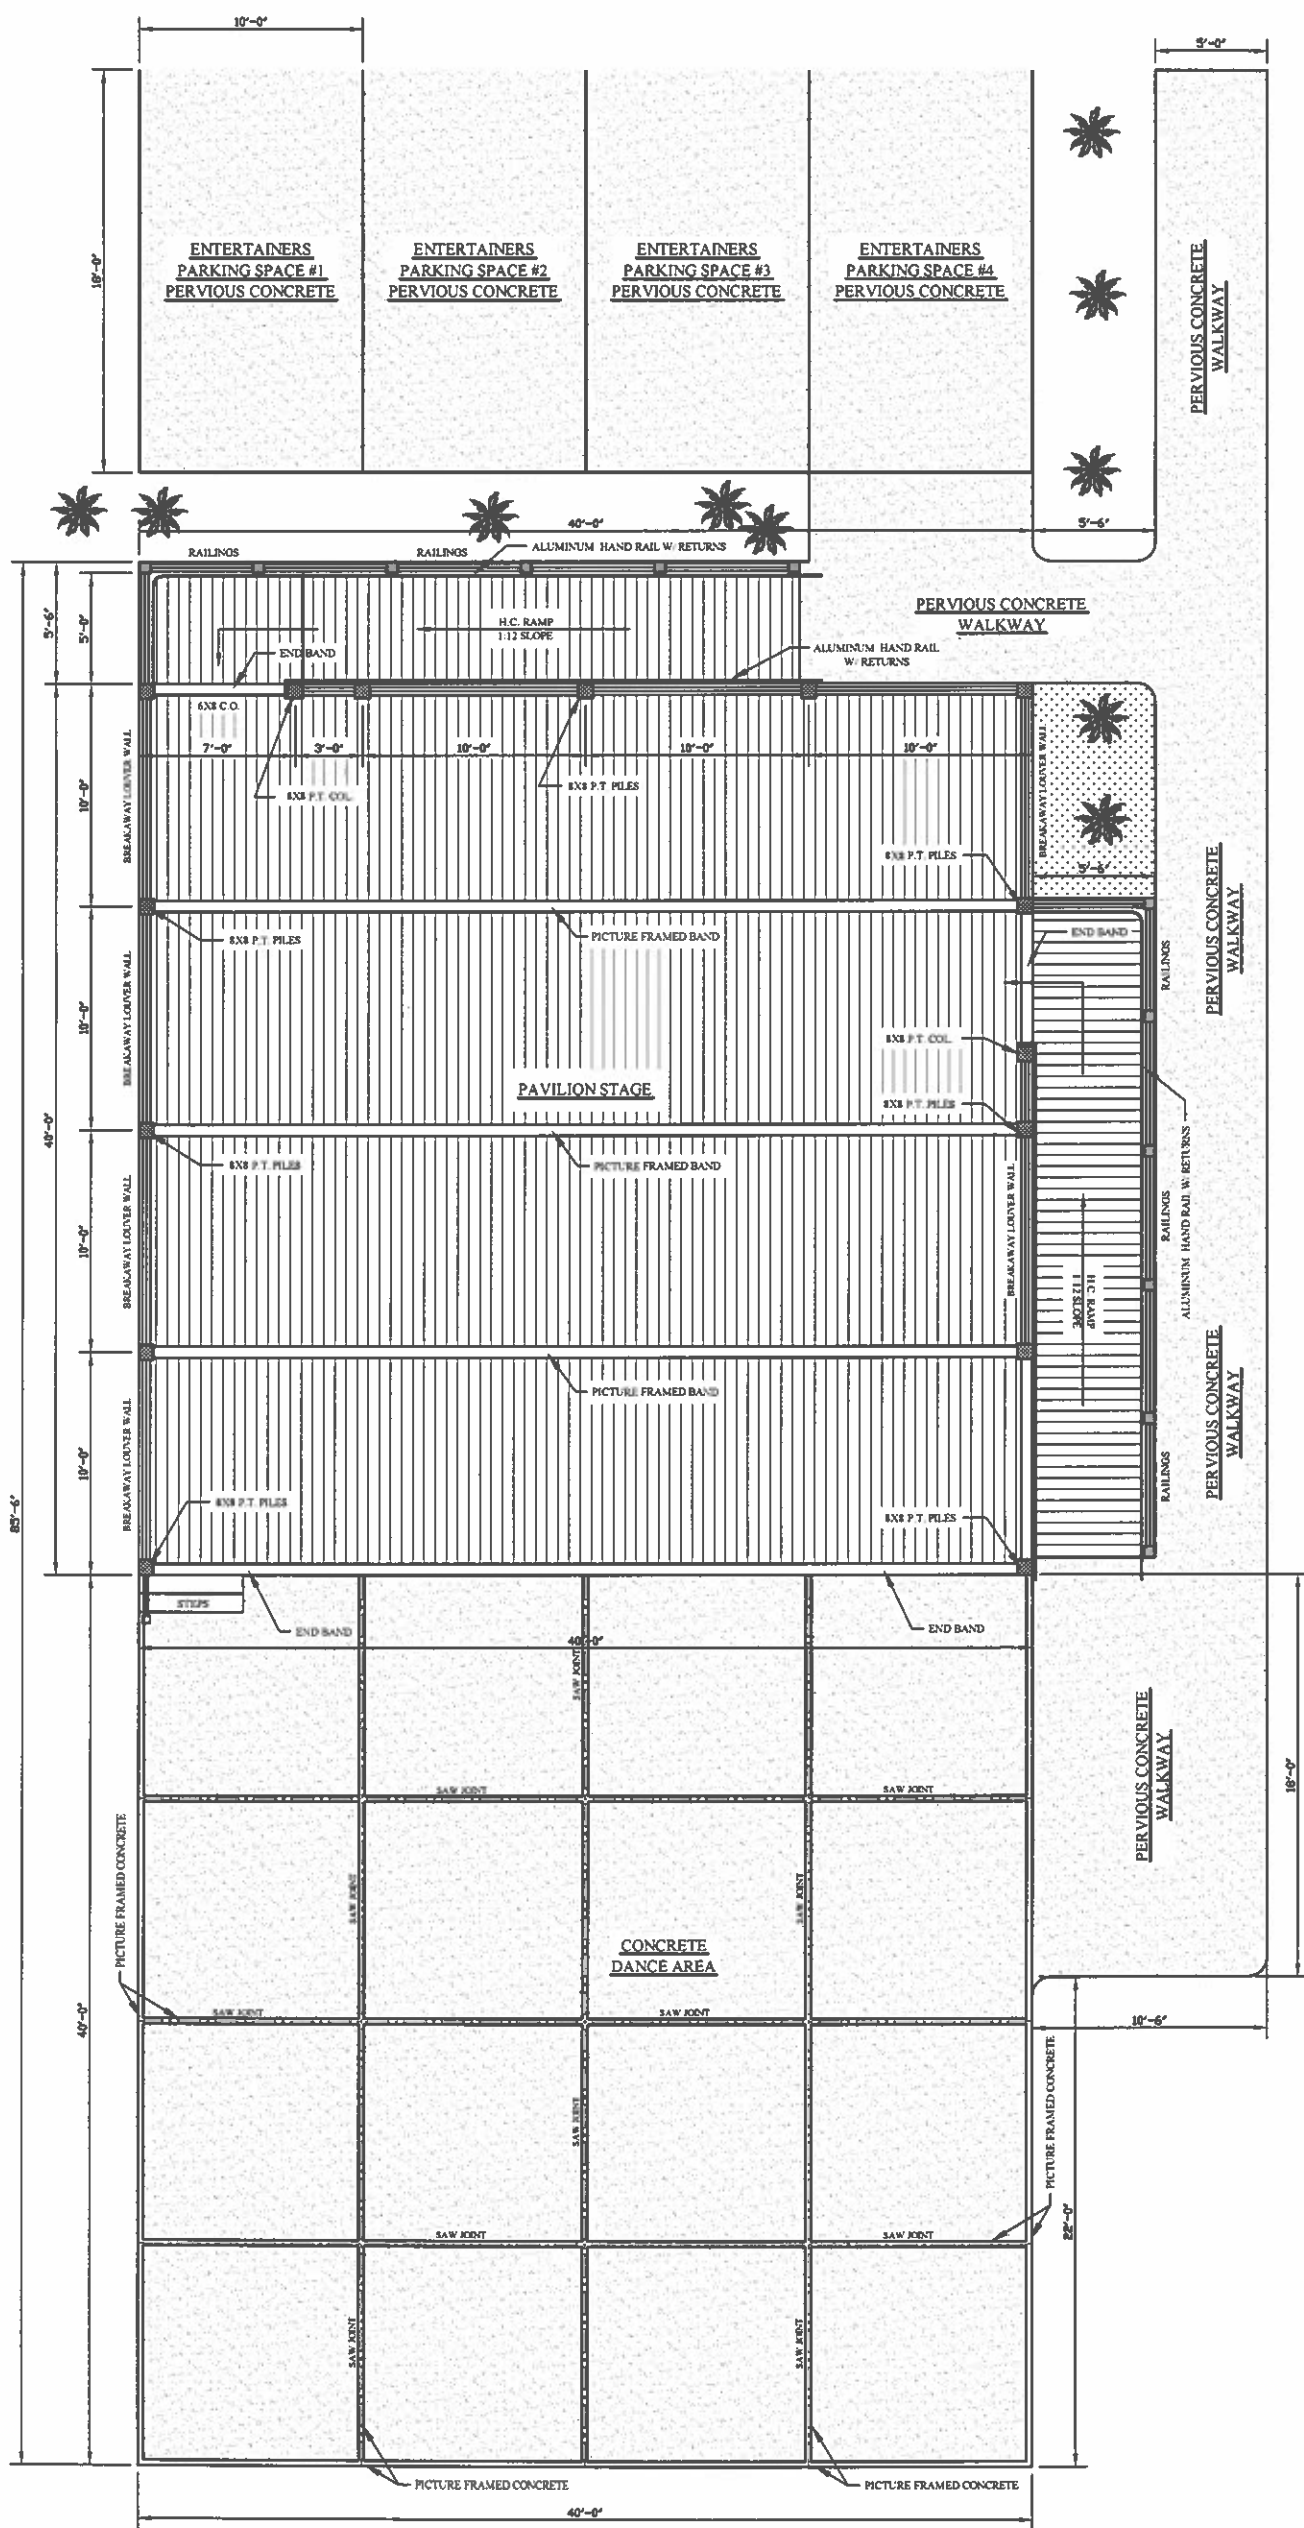

**DESIGNED & BUILT
IN AMERICA**

