





**GARAGE  
PLANS**

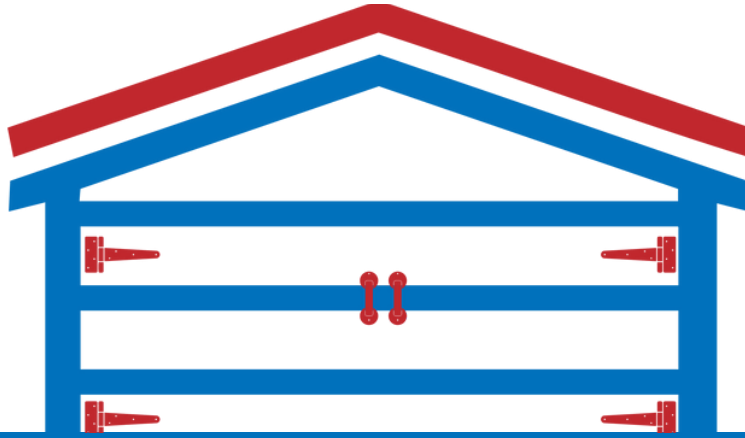

**THE DETACHED  
GARAGE CO**




**ALL GARAGE PLANS**



**CONTACT US:**  540-205-8000  [detachedgarage4less.com](http://detachedgarage4less.com)  
 [detachedgarage4u@gmail.com](mailto:detachedgarage4u@gmail.com)

# SMALL SHED

This small toy holder garage is just under the square footage required to obtain a building permit. Allowing for a fast install when extra space is needed, FAST!  
Ask The Detached Garage Company how to customize this unique size to be more than just a garage!

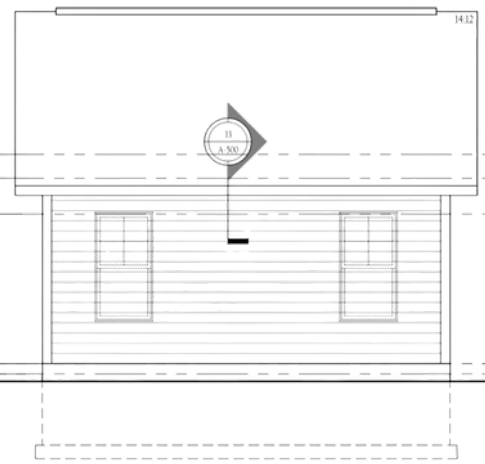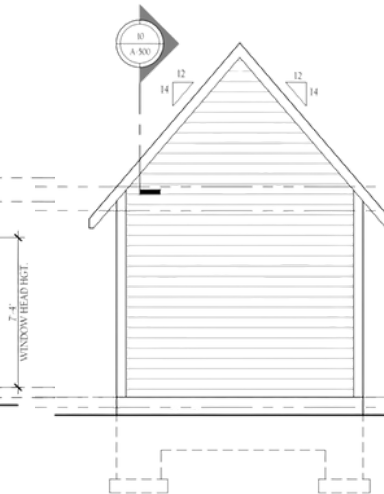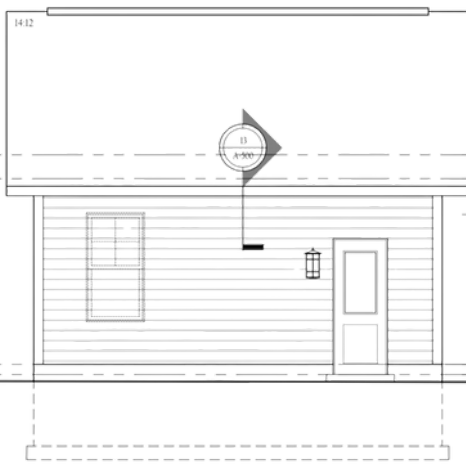




Left Elevation: Simple Shed Garage


Rear Elevation: Simple Shed Garage

Right Elevation: Simple Shed Garage






**CONTACT US:**  540-205-8000  [detachedgarage4less.com](http://detachedgarage4less.com)  
 [detachedgarage4u@gmail.com](mailto:detachedgarage4u@gmail.com)
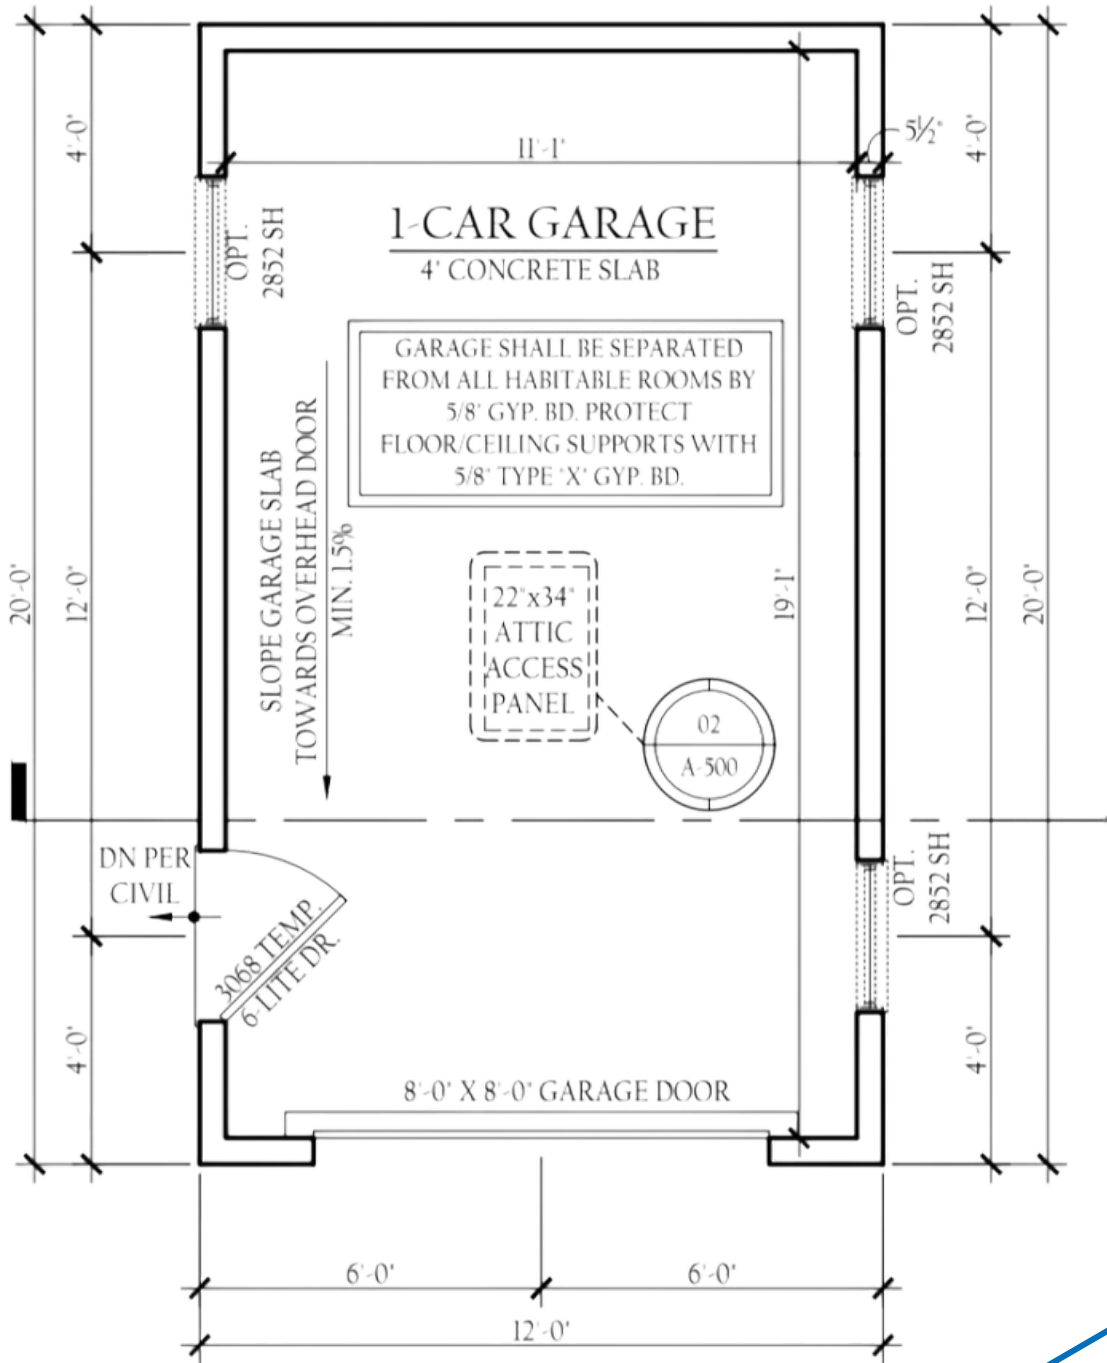
# SMALL SHED




First Floor Plan: Simple Shed Garage




CONTACT US:  540-205-8000  [detachedgarage4less.com](http://detachedgarage4less.com)  
 [detachedgarage4u@gmail.com](mailto:detachedgarage4u@gmail.com)

# STANDARD DOUBLE


Two car garage standard garage is affordable and very practical. Giving you extra space for the cars, toys or even a workshop. Plans ready to go, so when you're counting on the timing of your detached garage project, this standard two car garage offers just what's needed.

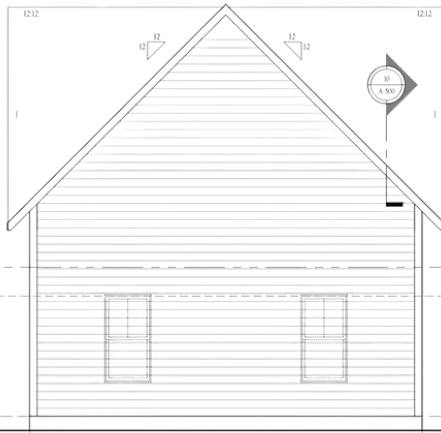

Left Elevation:  
Standard Double Garage

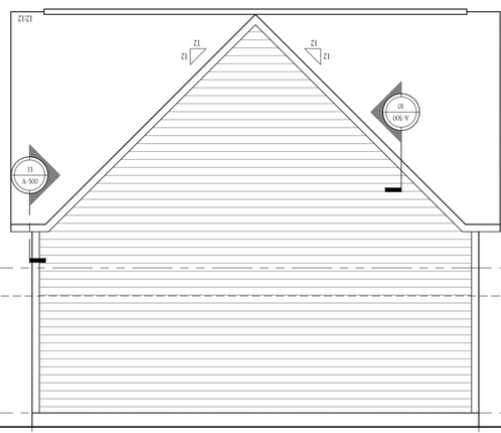

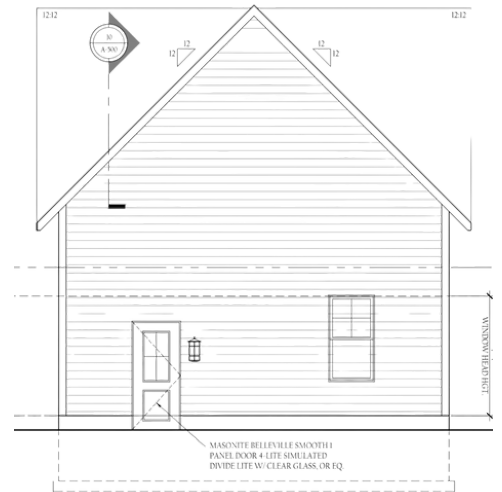

Rear Elevation:  
Standard Double Garage




Right Elevation:  
Standard Double Garage






CONTACT US:  540-205-8000  [detachedgarage4less.com](http://detachedgarage4less.com)  
 [detachedgarage4u@gmail.com](mailto:detachedgarage4u@gmail.com)
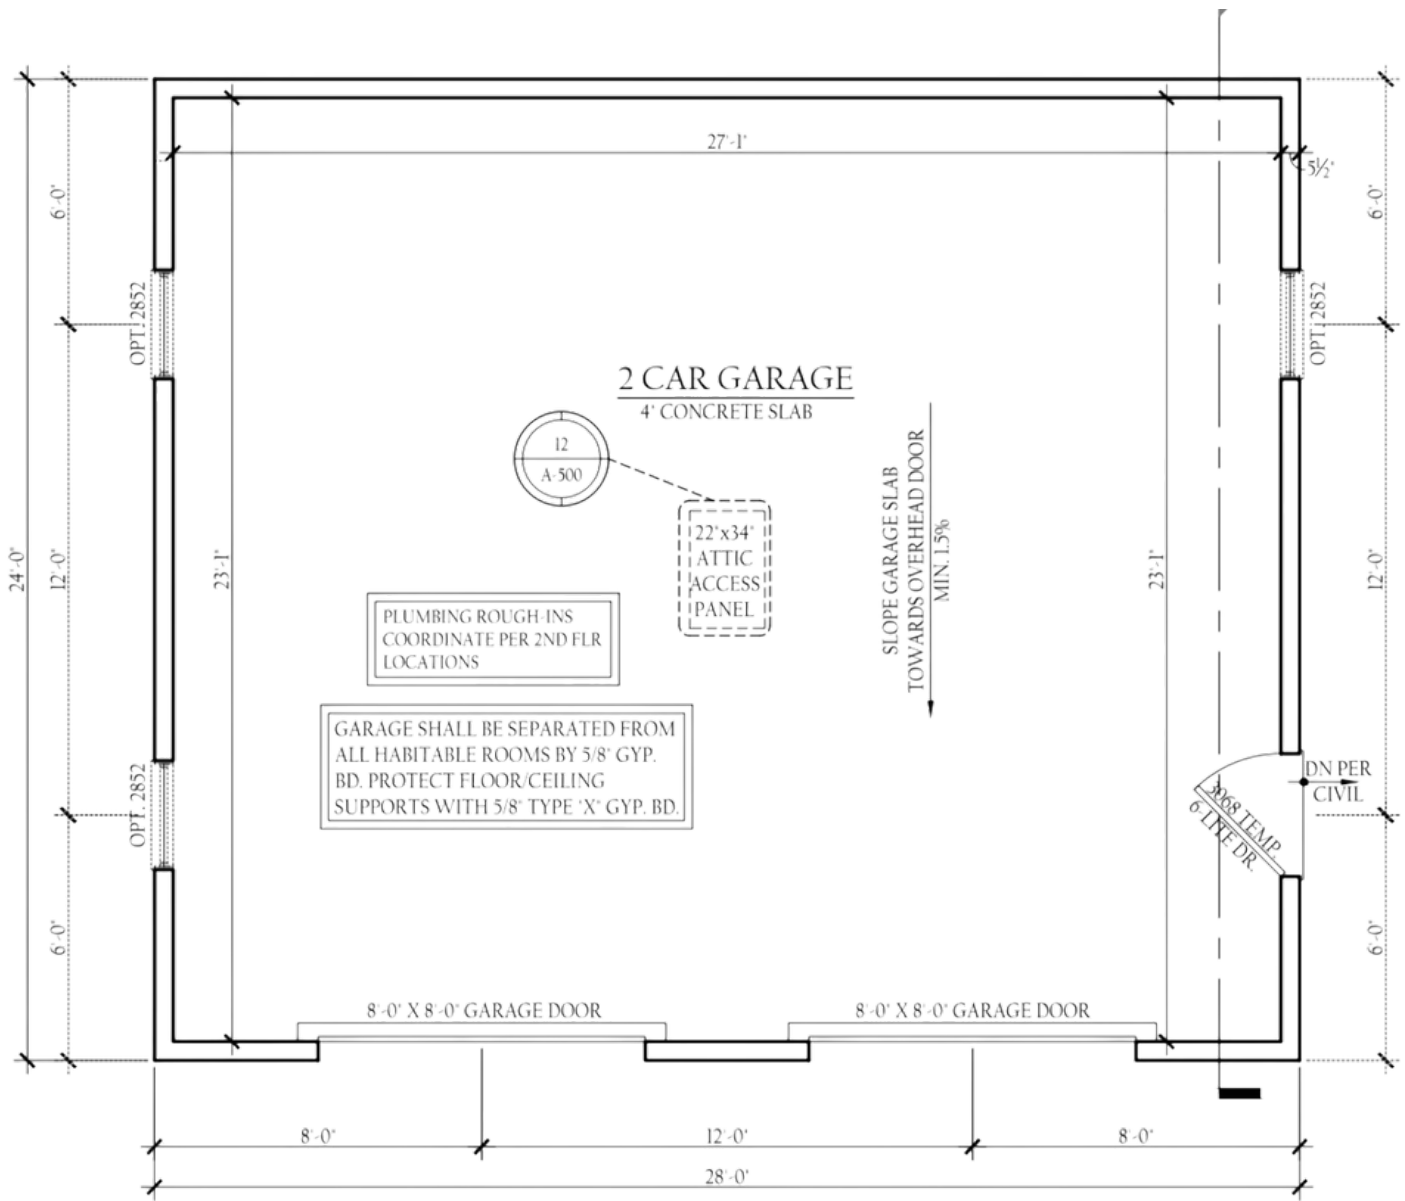
# STANDARD DOUBLE




First Floor Plan: Standard Double Garage




**CONTACT US:**  540-205-8000  [detachedgarage4less.com](http://detachedgarage4less.com)  
 [detachedgarage4u@gmail.com](mailto:detachedgarage4u@gmail.com)

# CARRIAGE HOME


When you're looking for a living space above your garage working with a licensed builder with the RBC Class A license ensures your project offers the detail you're looking for. The Carriage house design may need a zoning permit, however many counties are looking for more affordable housing. The Detached Garage Company will work with you in all permitting and planning of this amazing Backyard Carriage Dream!

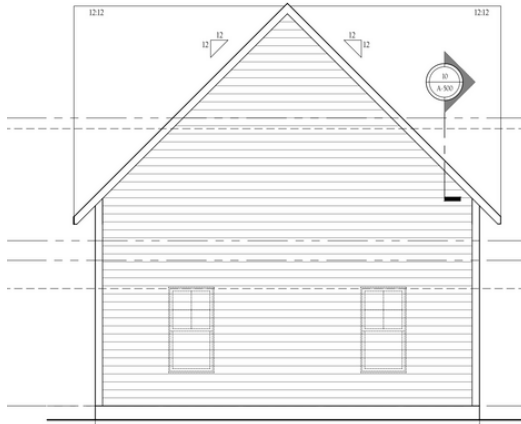

Left Elevation:  
Carriage Home Garage

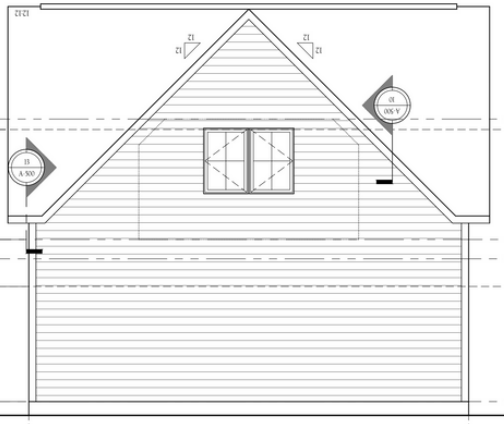


Rear Elevation:  
Carriage Home Garage

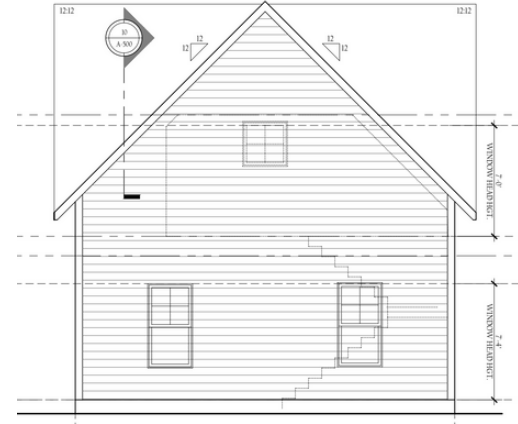


Right Elevation:  
Carriage Home Garage




**CONTACT US:**  540-205-8000  [detachedgarage4less.com](http://detachedgarage4less.com)  
 [detachedgarage4u@gmail.com](mailto:detachedgarage4u@gmail.com)

# CARRIAGE HOME

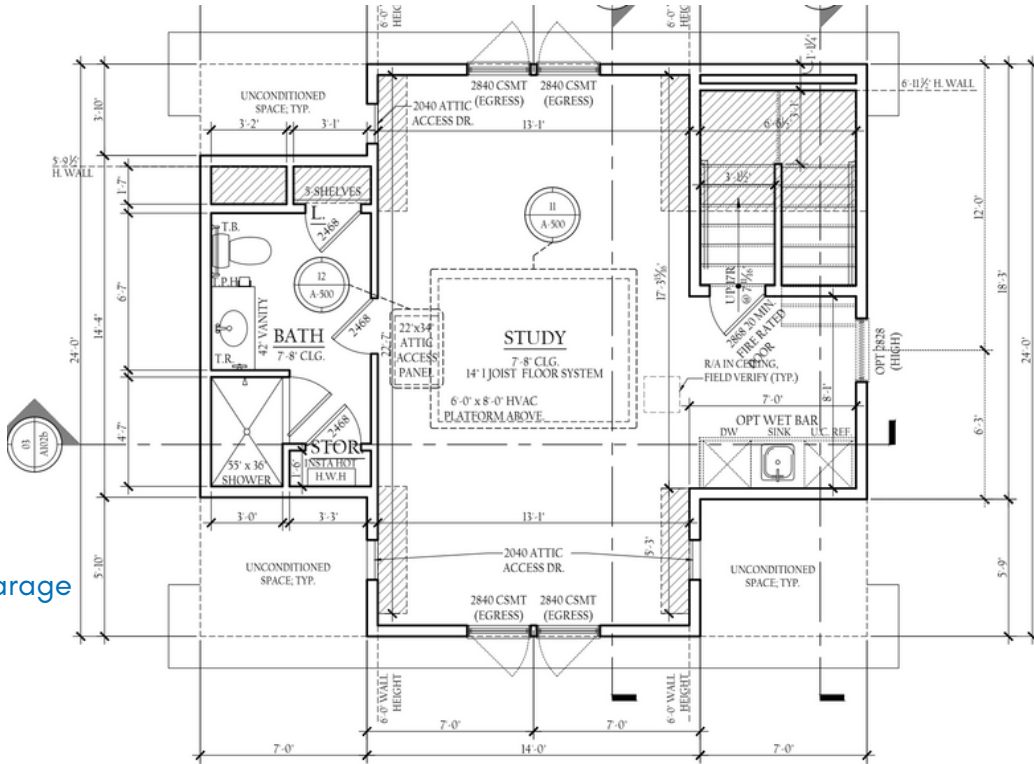

Section:  
Carriage Home Garage

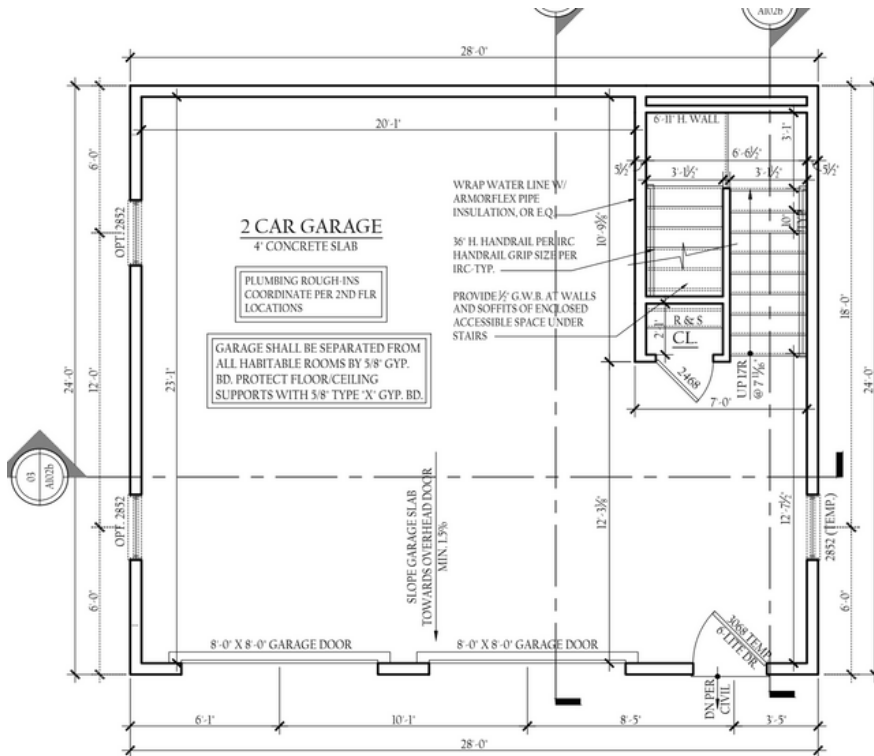

First Floor Plan:  
Carriage Home Garage




# EXPANDED DOUBLE

When you just need a little more depth this expanded garage offers a deeper footprint. Boats, trailers or just a little extra space is offered in this affordable expanded two car garage.




**FRONT ELEVATION**  
SCALE: 1/4"=1'-0"


AT ALL

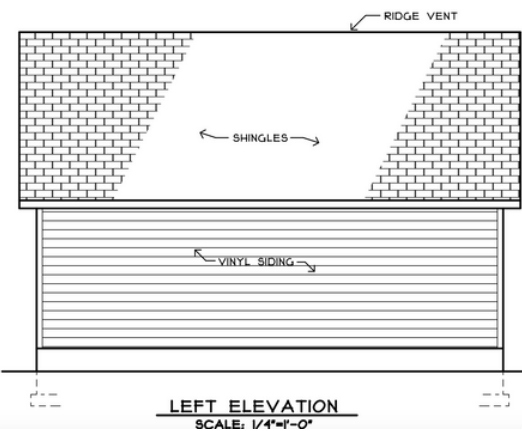

**LEFT ELEVATION**  
SCALE: 1/4"=1'-0"

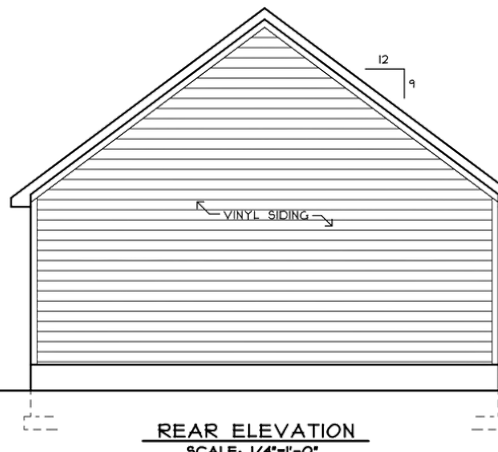

**REAR ELEVATION**  
SCALE: 1/4"=1'-0"

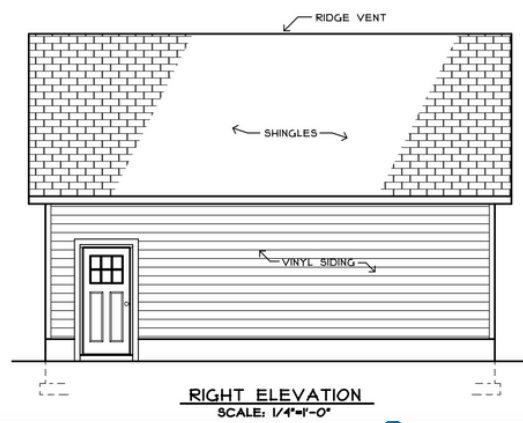


**RIGHT ELEVATION**  
SCALE: 1/4"=1'-0"



**CONTACT US:**  540-205-8000  [detachedgarage4less.com](http://detachedgarage4less.com)  
 [detachedgarage4u@gmail.com](mailto:detachedgarage4u@gmail.com)




# EXPANDED DOUBLE

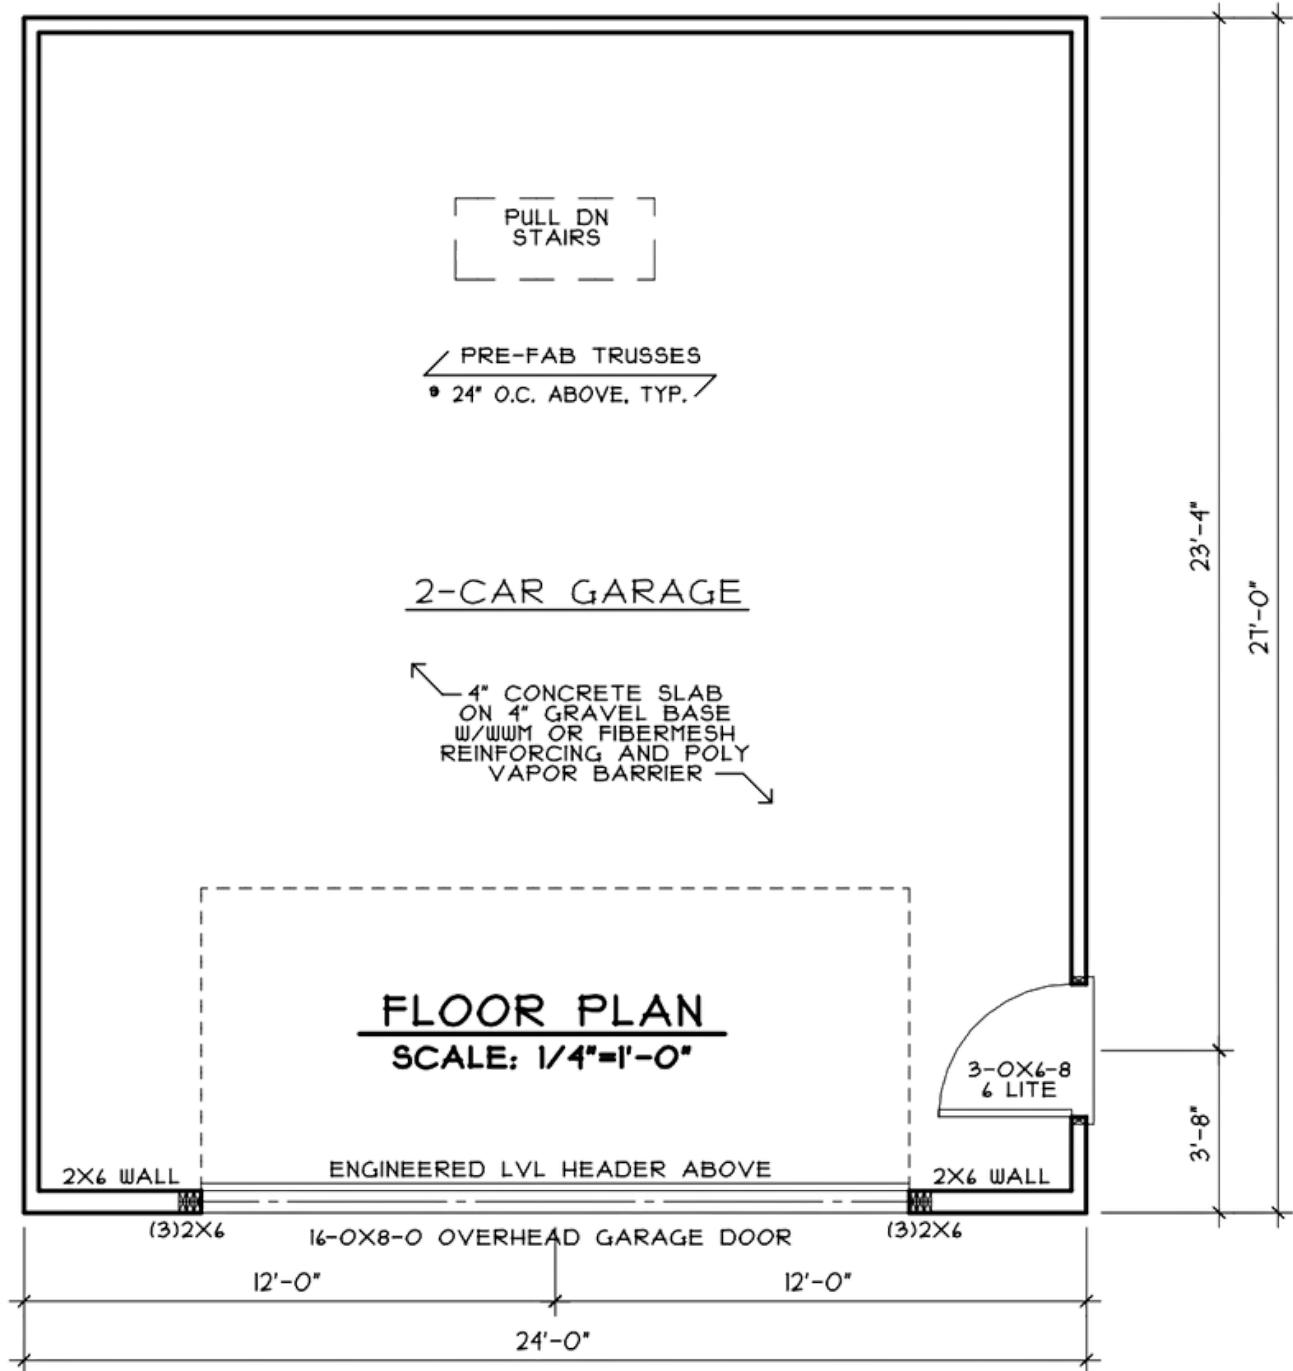


CONTACT US:  540-205-8000  [detachedgarage4less.com](http://detachedgarage4less.com)  
 [detachedgarage4u@gmail.com](mailto:detachedgarage4u@gmail.com)

# DEEP 2-CAR GARAGE


When you're looking for lots of storage and still have room for your car, toys and everything life has you store. This plan is ready to go, so when you're on the clock this plan is easy to build, and ready to add room to your family's busy lifestyle.

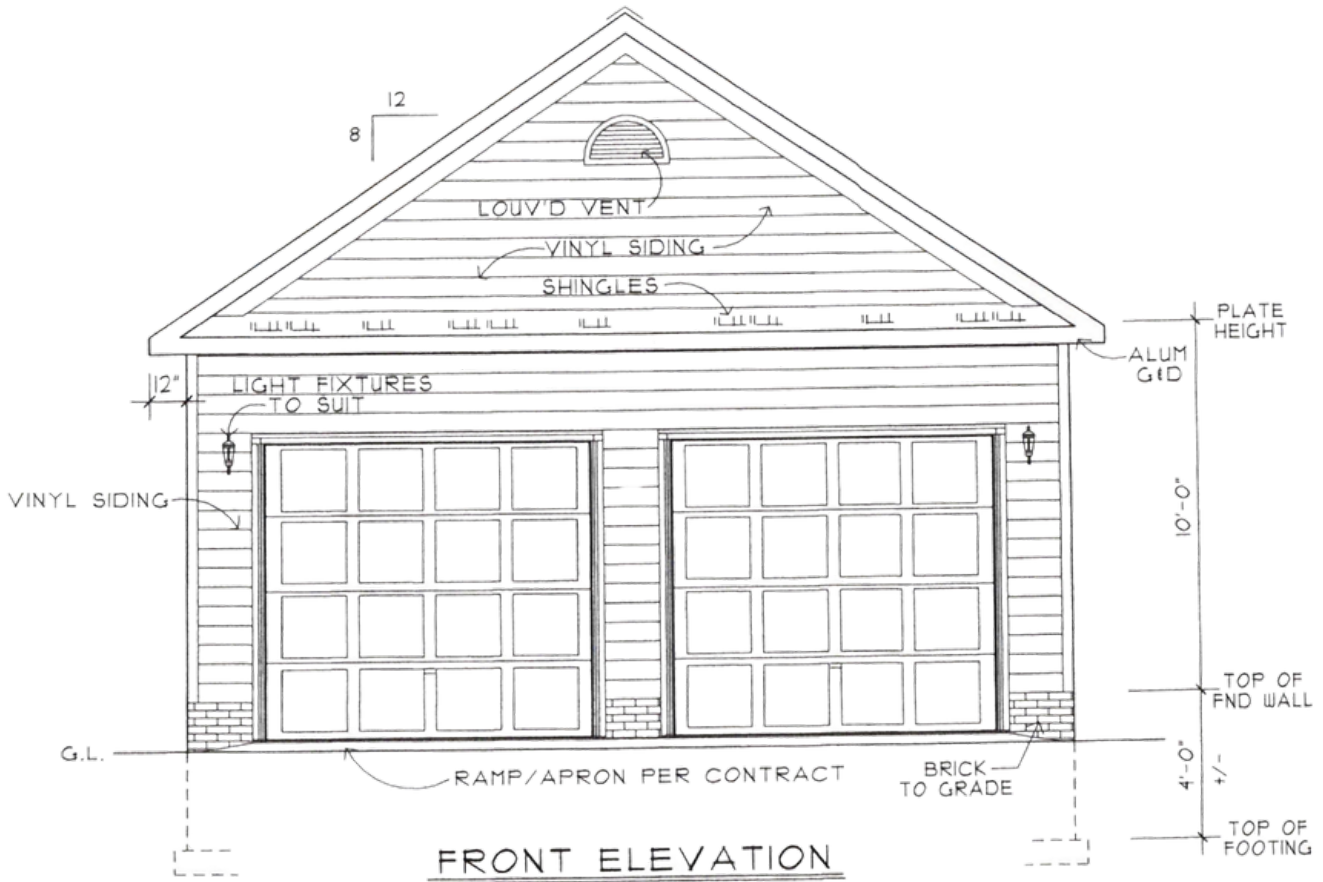


— 1/4" = 1'-0" —

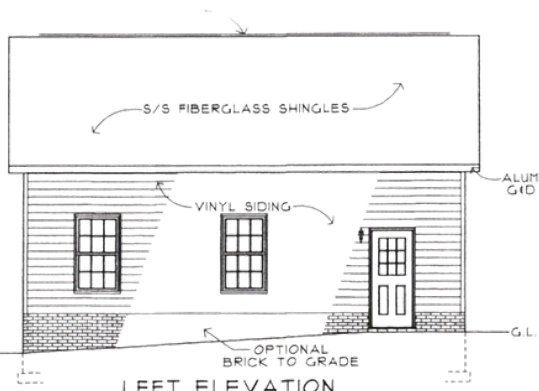

— 1/8" = 1'-0" —

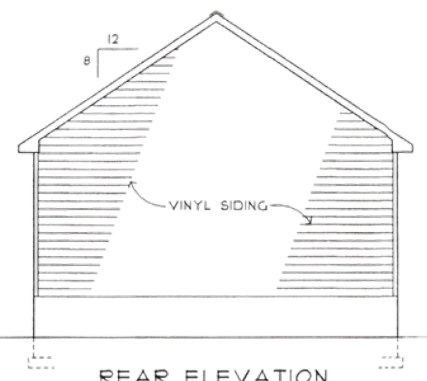

— 1/8" = 1'-0" —

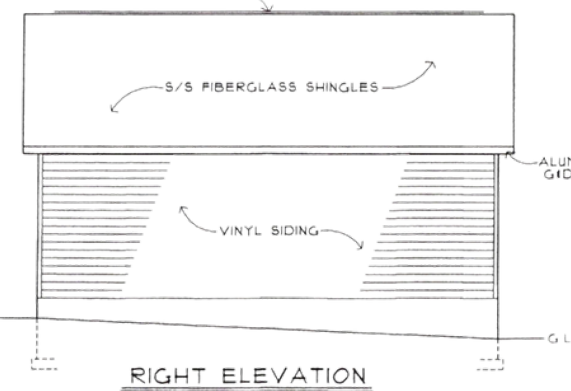


— 1/8" = 1'-0" —



CONTACT US: 540-205-8000 [detachedgarage4less.com](http://detachedgarage4less.com)  
[detachedgarage4u@gmail.com](mailto:detachedgarage4u@gmail.com)

# DEEP 2-CAR GARAGE

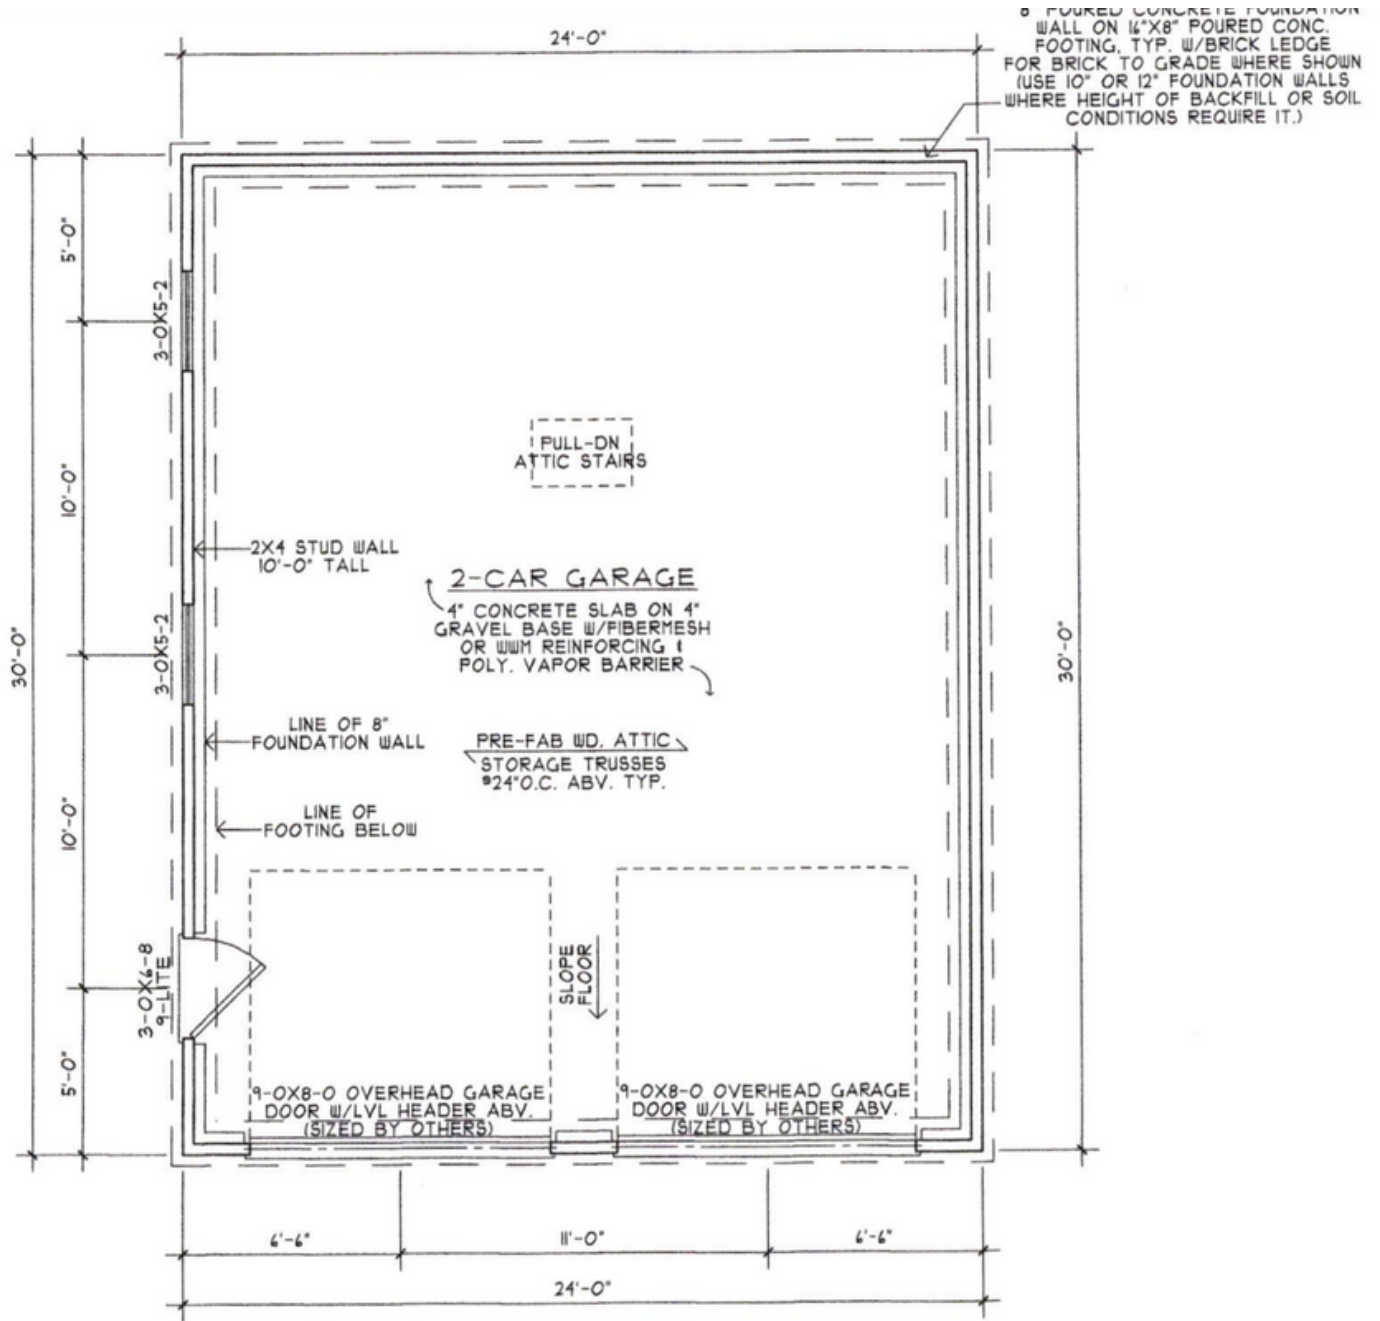

**FOUNDATION/FLOOR PLAN**

—1/4"=1'-0"—

BUILDER/CONTRACTOR TO FIELD CHECK & VERIFY ALL DIMENSIONS.



**CONTACT US:**

540-205-8000




detachedgarage4less.com



detachedgarage4u@gmail.com

# LAKESIDE 2-CAR


The Cottage home expanded. When you're looking for extra space, family room, Bedroom full bath and mini kitchen. Zoning may be required as this is a small residential unit and two car garage. The Detached Garage Company will work with you and help to obtain permits and zoning to ensure the Lakeside Garage works perfectly with your property!

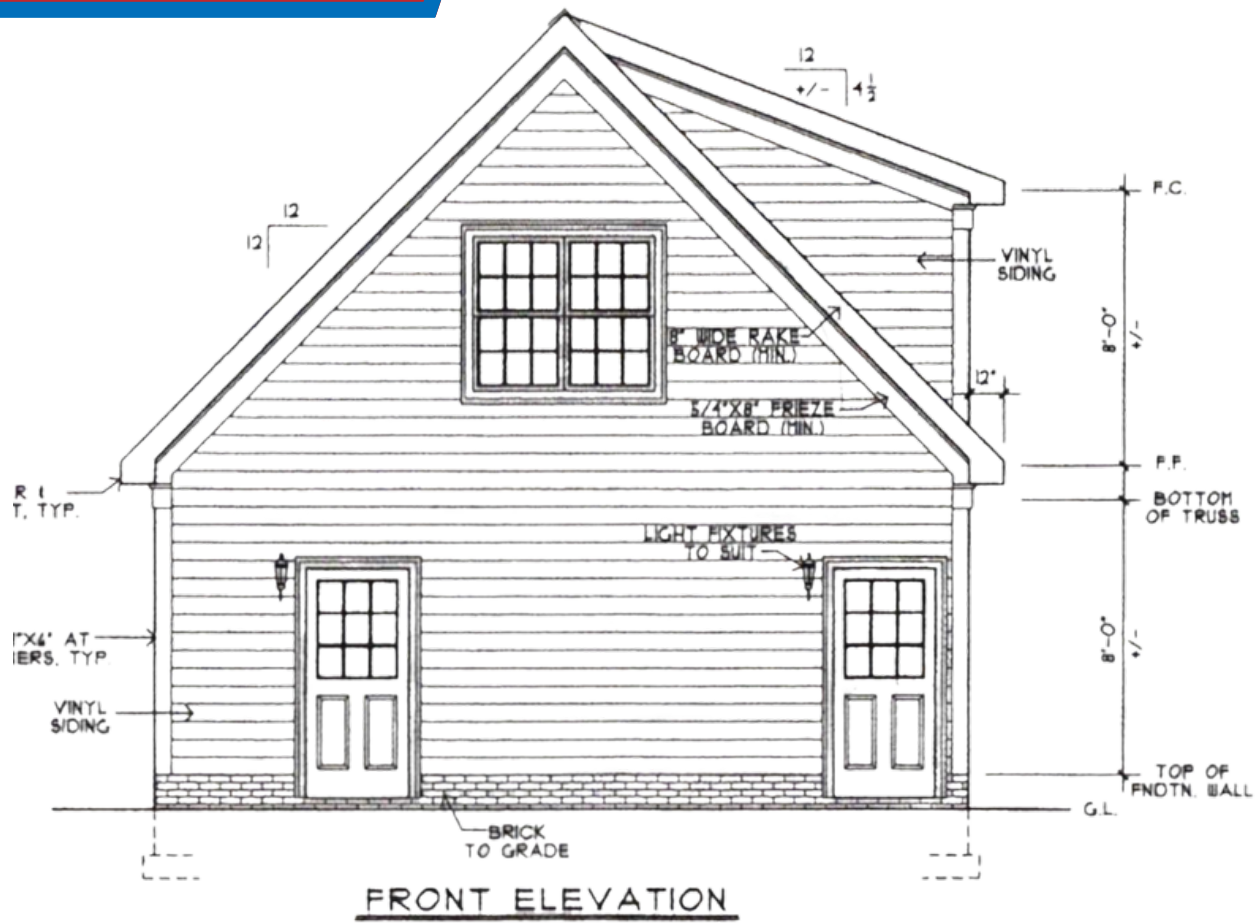

**FRONT ELEVATION**


SECTION E  
SEE ABOVE

— 1/4" = 1'-0" —

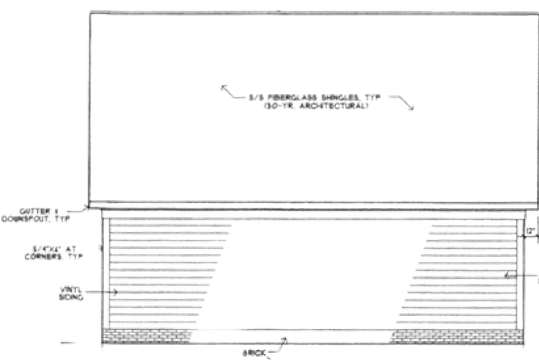


**LEFT ELEVATION**

— 1/4" = 1'-0" —

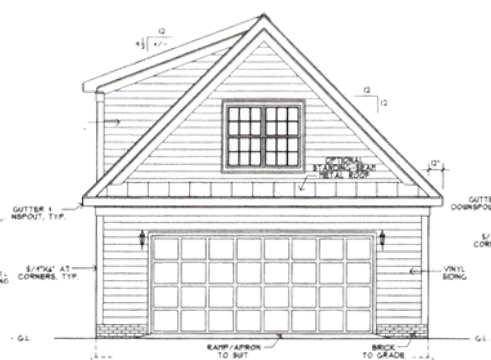

**REAR ELEVATION**

— 1/4" = 1'-0" —

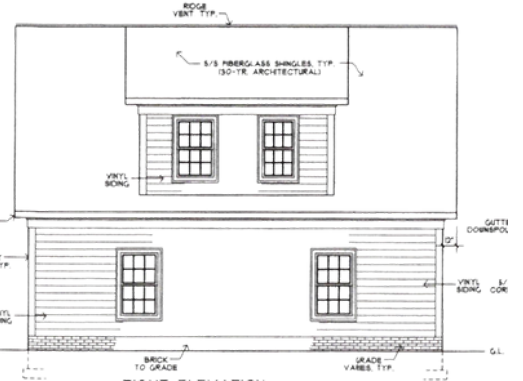





**RIGHT ELEVATION**

— 1/4" = 1'-0" —

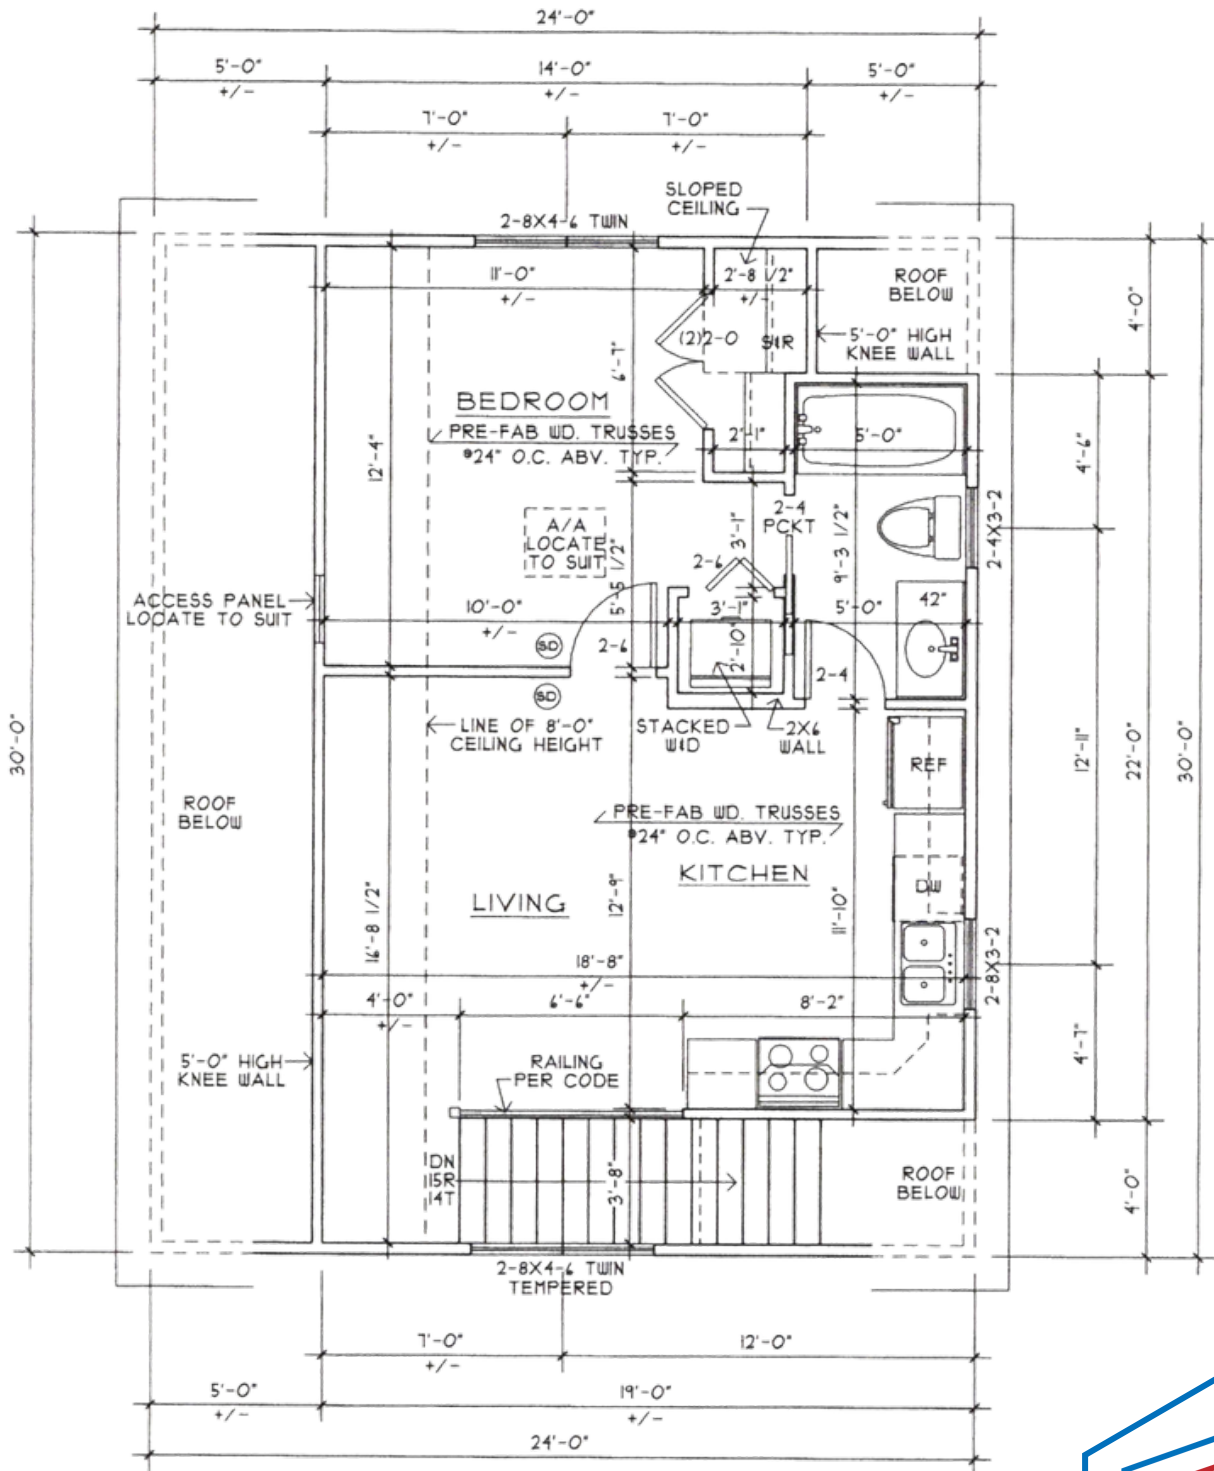


# LAKESIDE 2-CAR A



**CONTACT US:**  540-205-8000  [detachedgarage4less.com](http://detachedgarage4less.com)  
 [detachedgarage4u@gmail.com](mailto:detachedgarage4u@gmail.com)

# HOME OFFICE


The Home Office is more and more popular as life demands more private space. This home office will offer a half bath, not kitchen and may require less work to gain zoning approval. Mini kitchen and bright open spaces. When life demands you work from home, give your family and yourself the room and freedom you deserve.

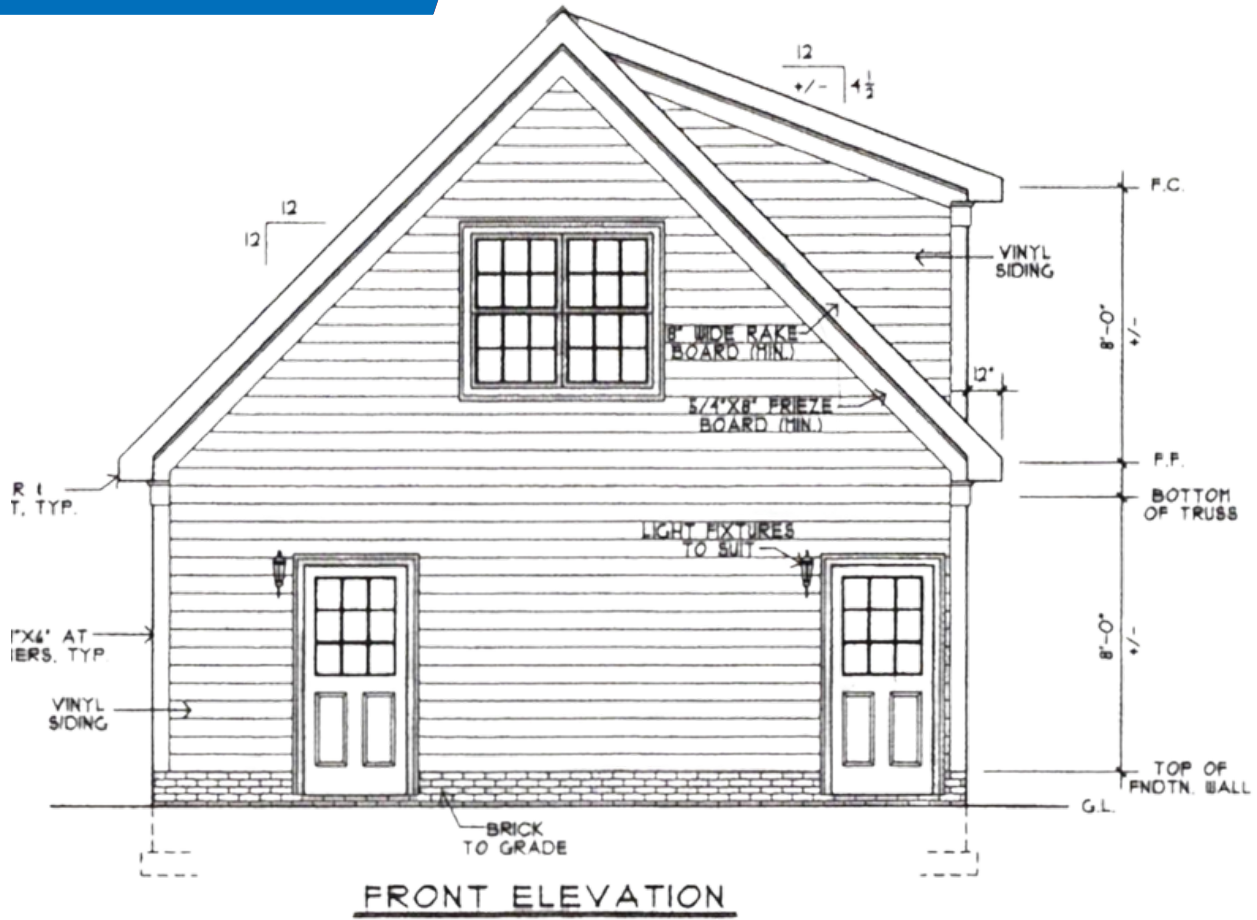

**FRONT ELEVATION**


SECTION E  
SEE ABOVE

— 1/4" = 1'-0" —

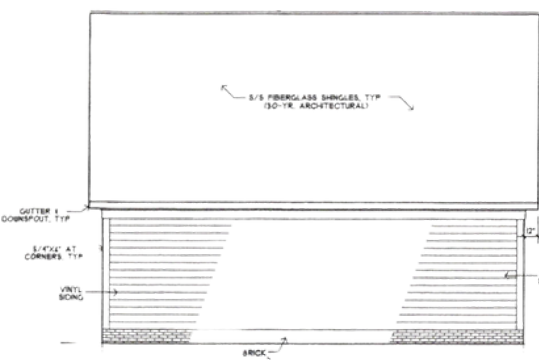


**LEFT ELEVATION**

— 1/4" = 1'-0" —

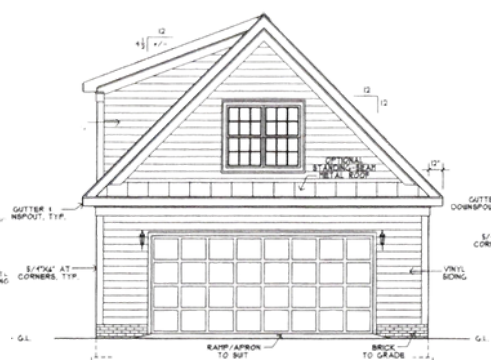

**REAR ELEVATION**

— 1/4" = 1'-0" —

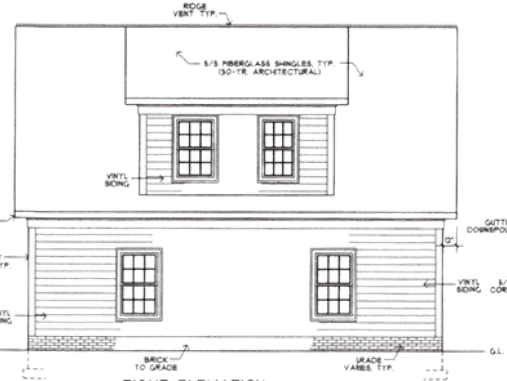


**RIGHT ELEVATION**

— 1/4" = 1'-0" —

ELEV




# HOME OFFICE

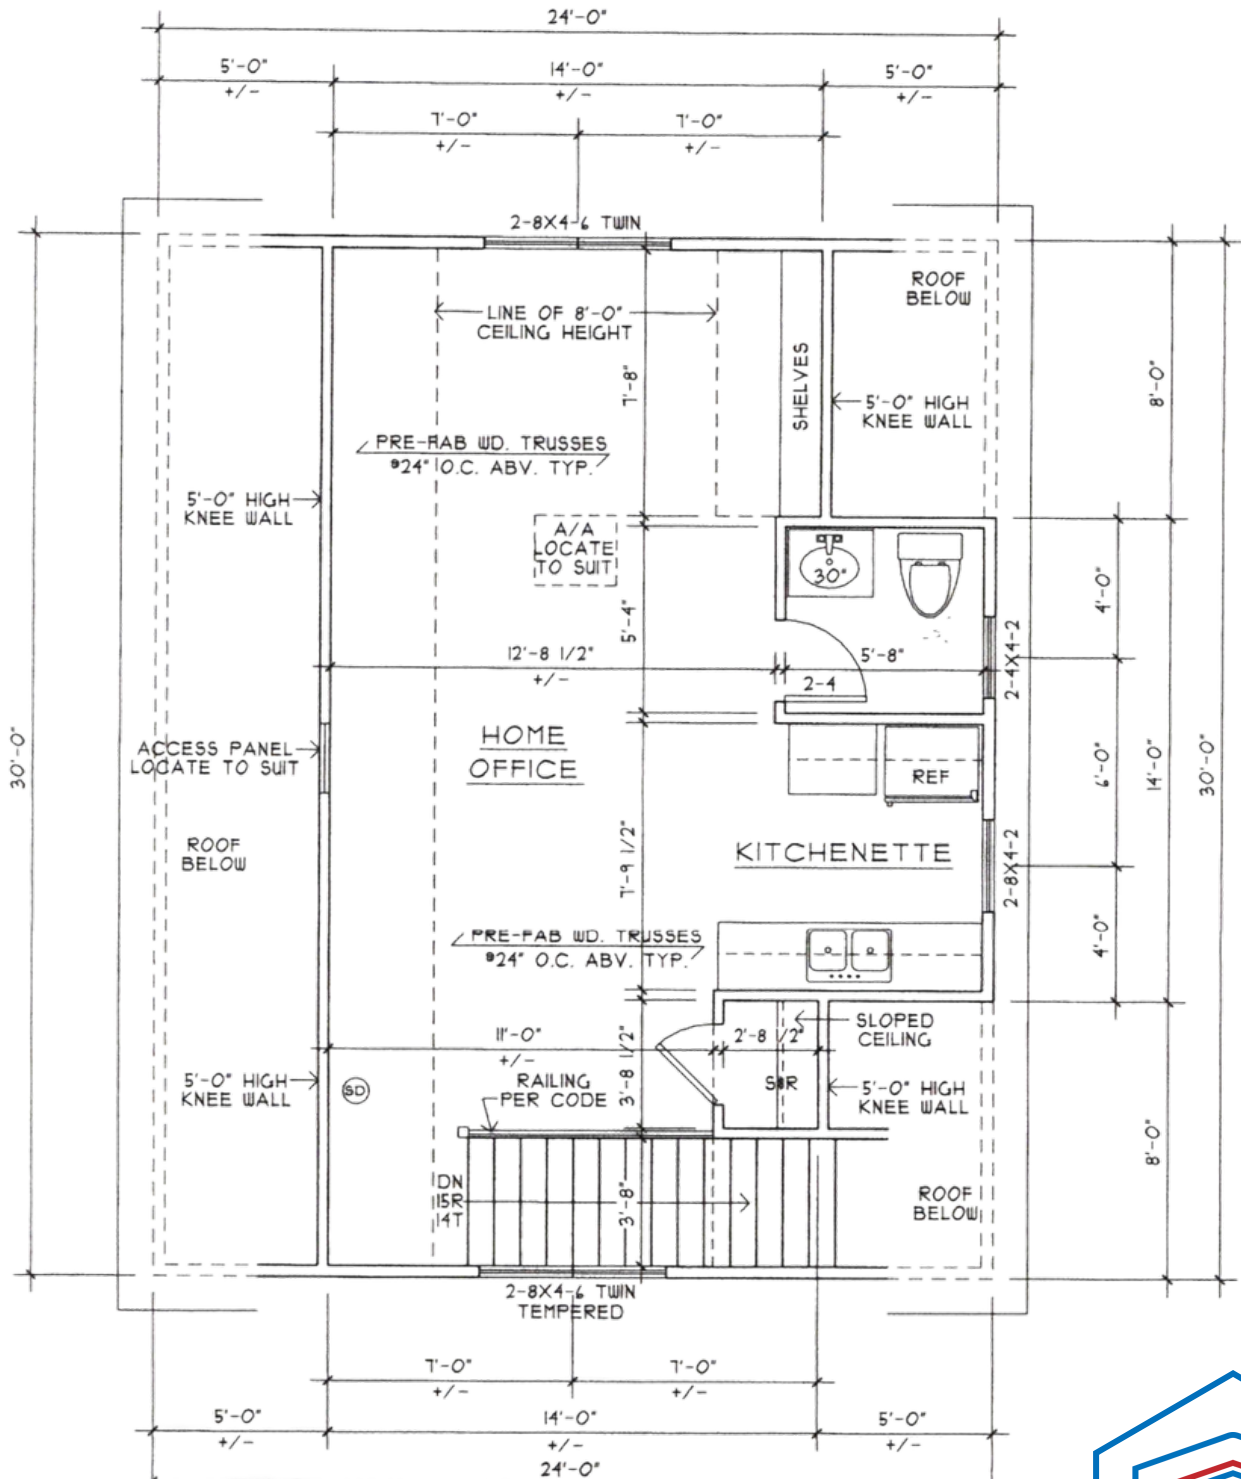


**CONTACT US:**  540-205-8000  [detachedgarage4less.com](http://detachedgarage4less.com)  
 [detachedgarage4u@gmail.com](mailto:detachedgarage4u@gmail.com)

# THE SUITE


This is more than a standard garage! Full Suite, with living area, vaulted ceilings, and open space. Fully equipped kitchen, with countertop island, his and her vanities, walk in closet all located over your expanded two car garage.

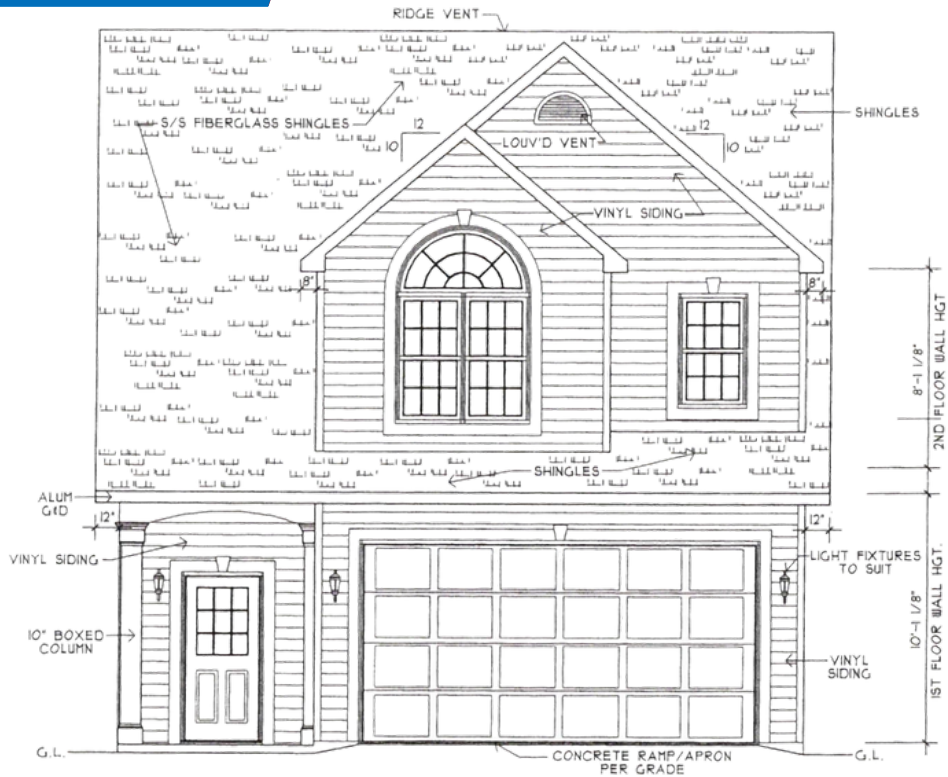


FRONT ELEVATION  
1/4" = 1'-0"

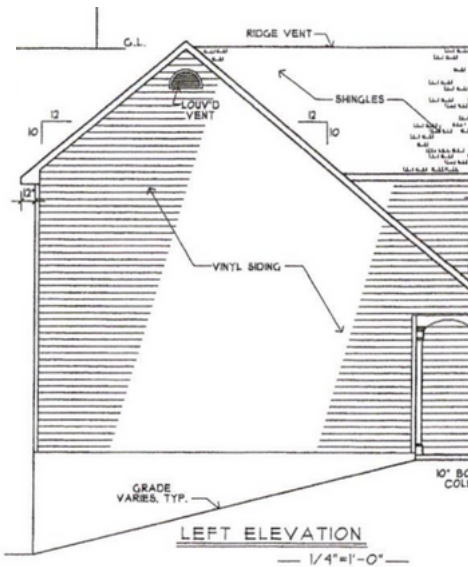

LEFT ELEVATION  
1/4" = 1'-0"

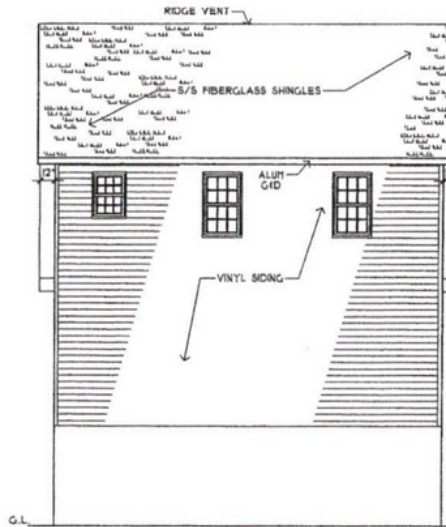

REAR ELEVATION  
1/4" = 1'-0"

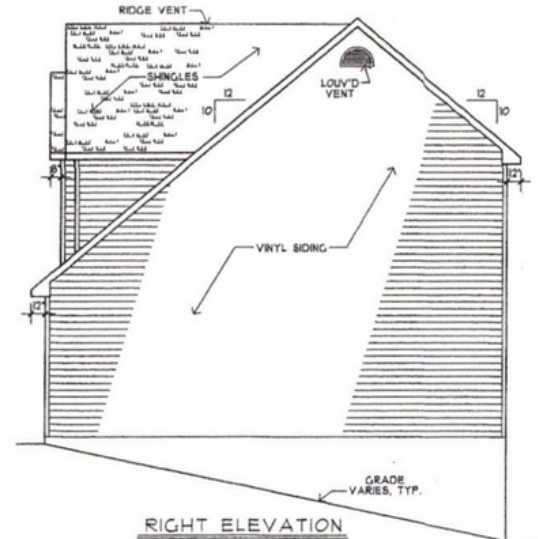



RIGHT ELEVATION  
1/4" = 1'-0"



CONTACT US: 540-205-8000 [detachedgarage4less.com](http://detachedgarage4less.com)  
[detachedgarage4u@gmail.com](mailto:detachedgarage4u@gmail.com)



# THE SUITE

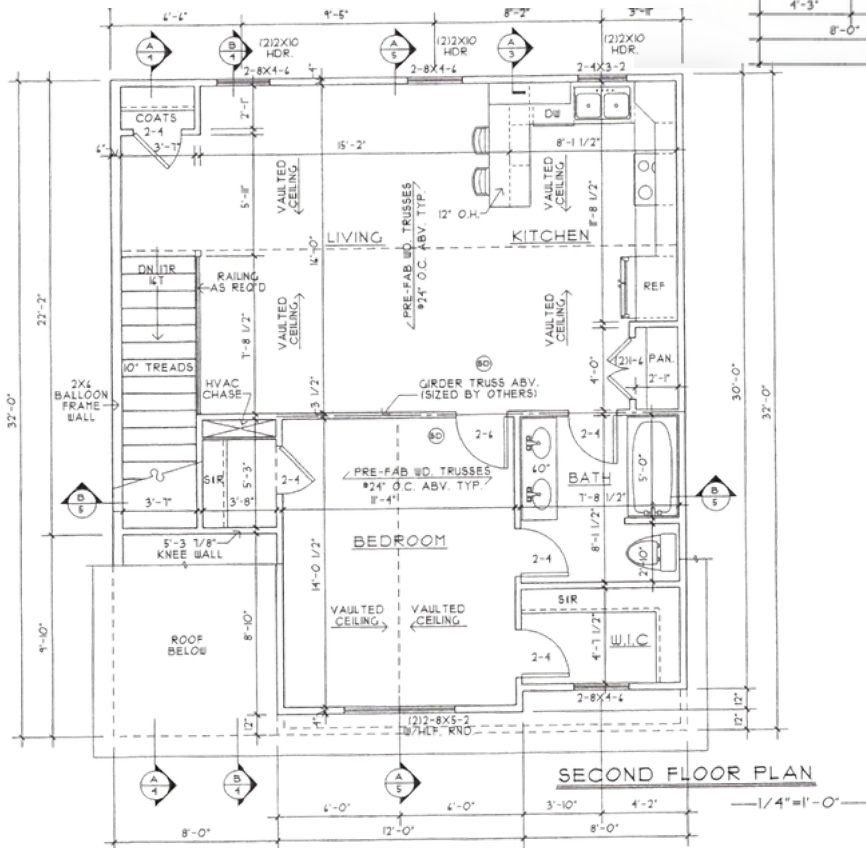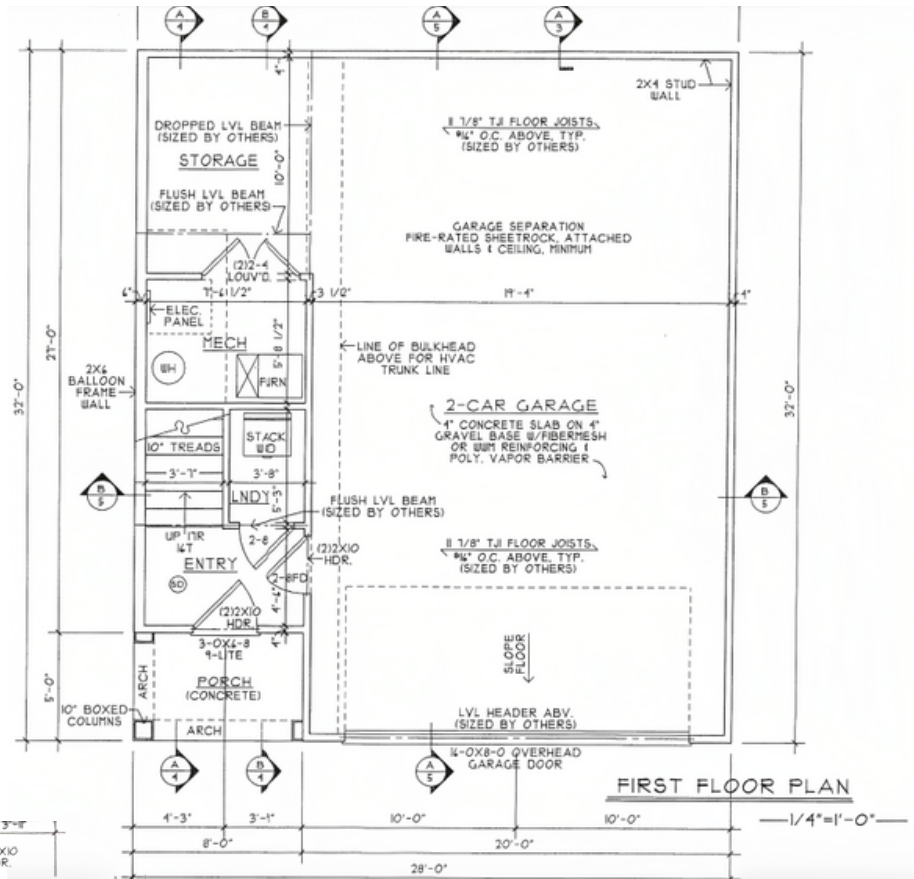

**CONTACT US:** 540-205-8000 [detachedgarage4less.com](http://detachedgarage4less.com)  
[detachedgarage4u@gmail.com](mailto:detachedgarage4u@gmail.com)