


EURO VISTA MULTI SLIDE™

IMPACT RATED MULTI SLIDE DOOR

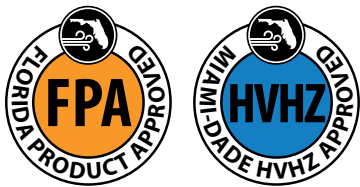


Approved for use in Miami-Dade HVHZ Zones
Florida Building Code Approved
[Product Approval FL 27423](#)

www.euro-wall.com
888.989.EURO (3876)

euro-wall®



FOLDING

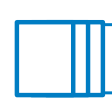


SLIDING



STACKING



PIVOT

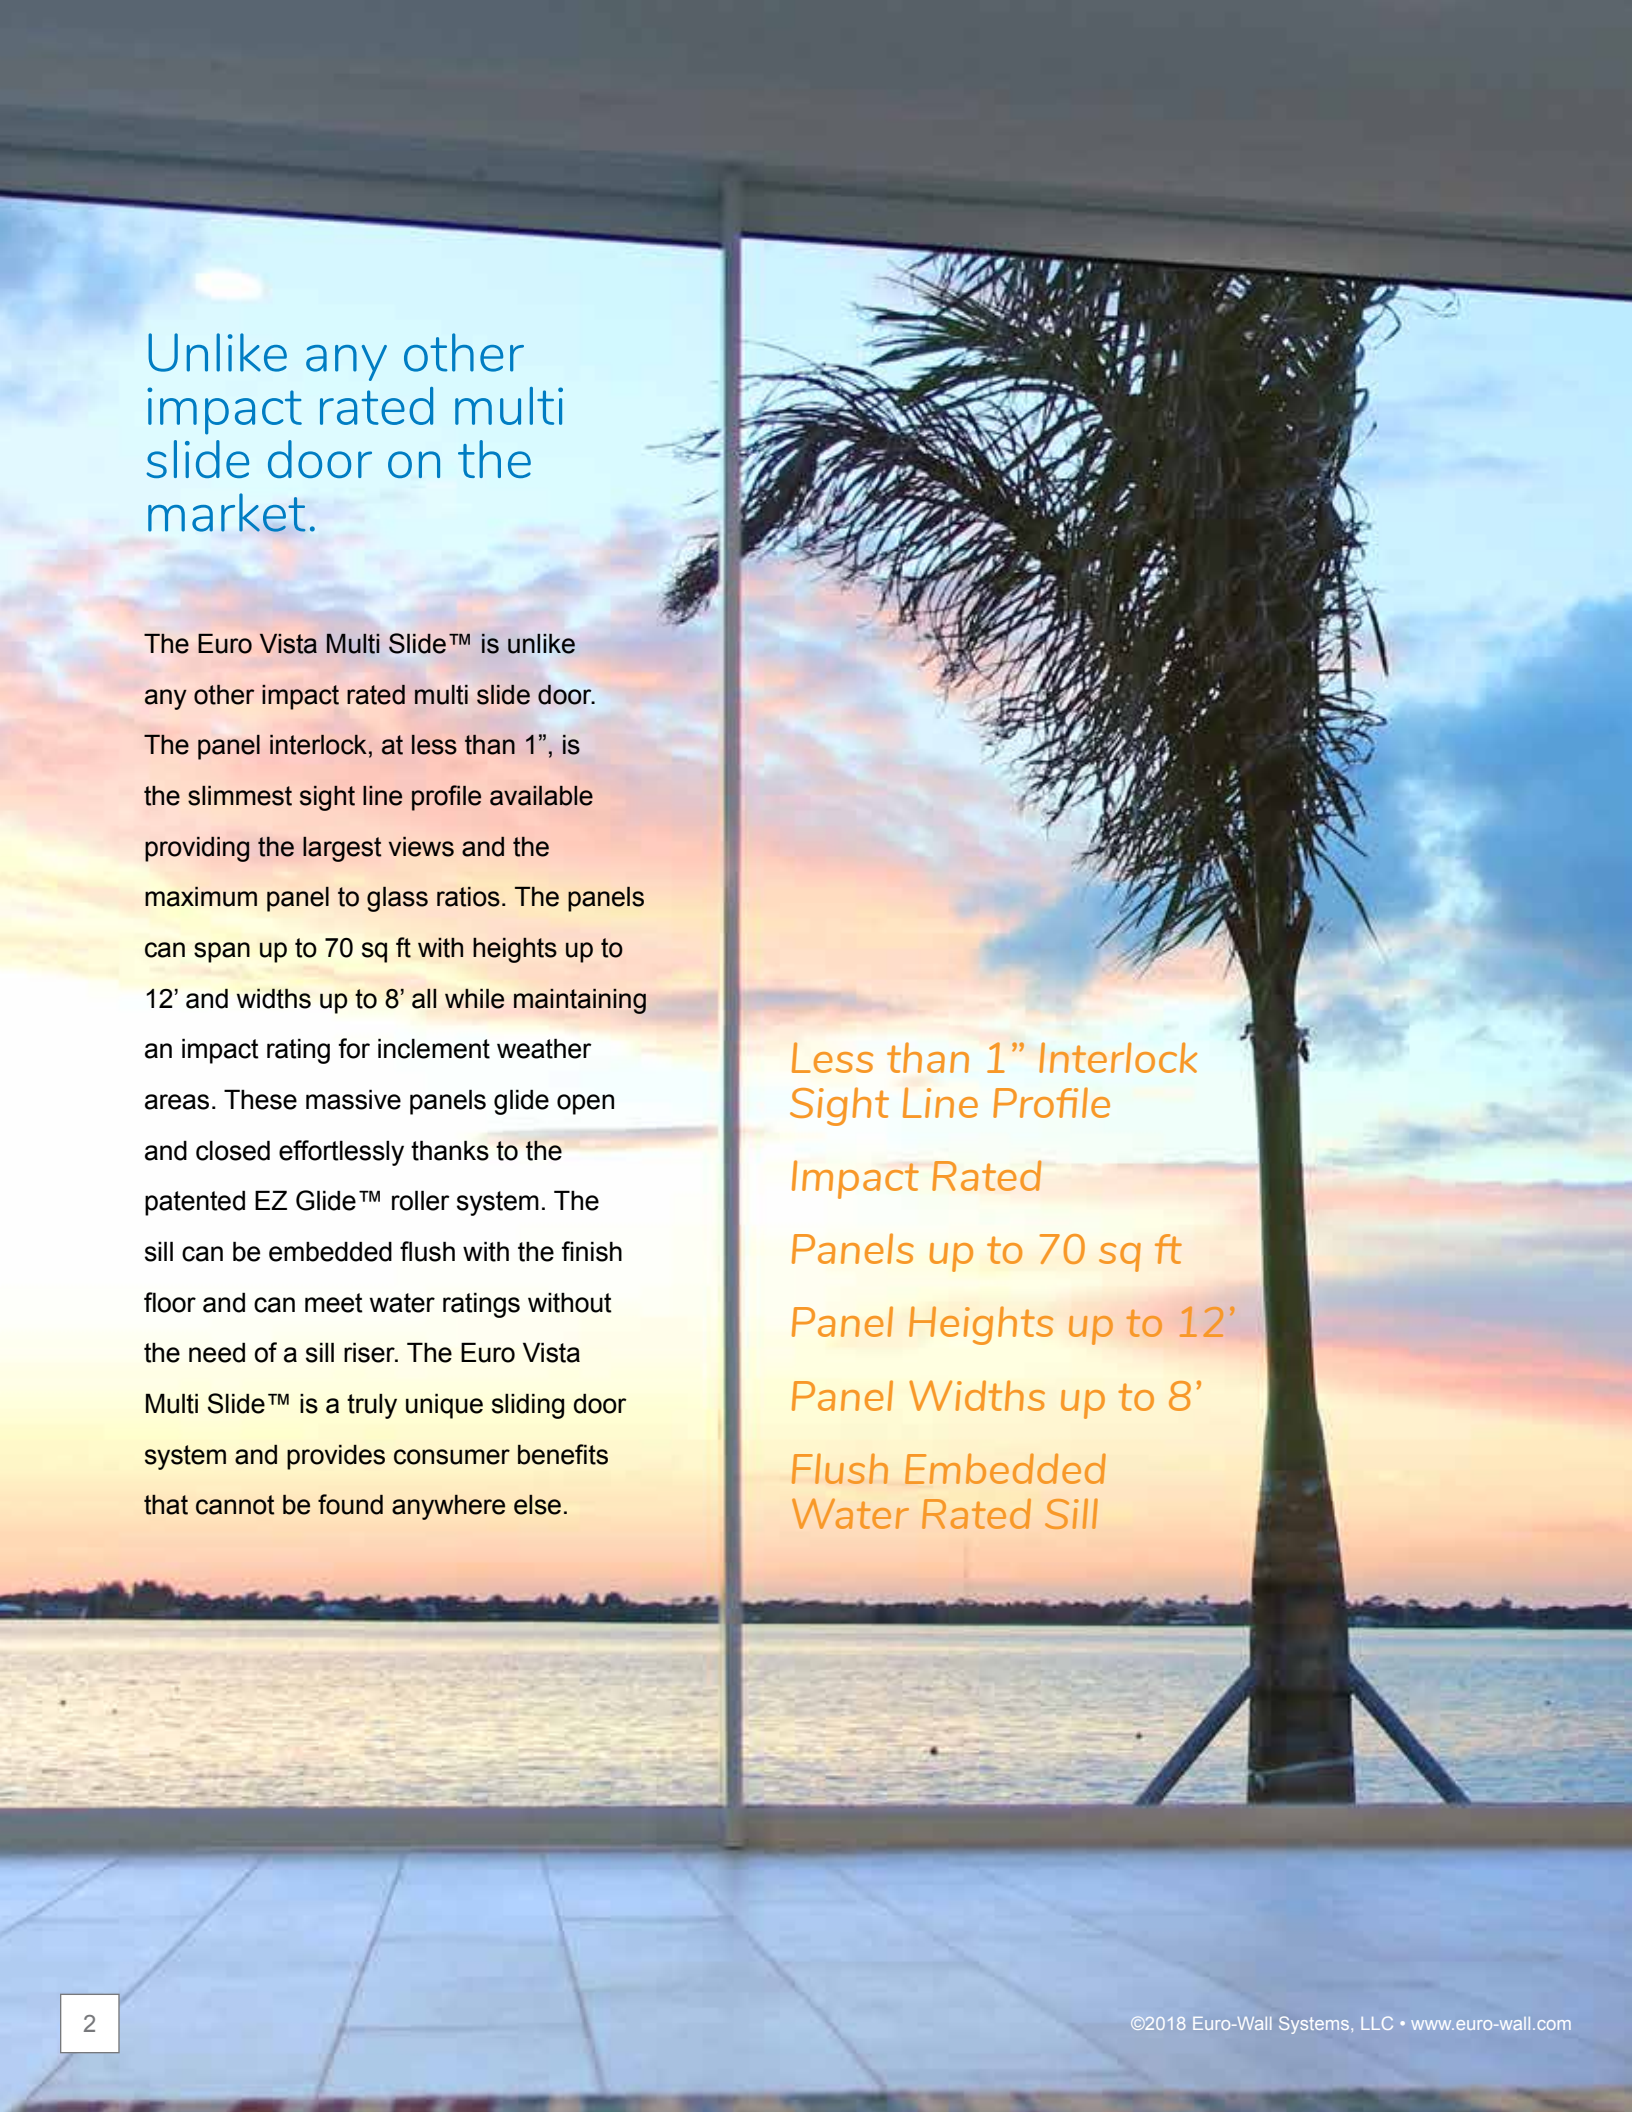

Unlike any other
impact rated multi
slide door on the
market.

The Euro Vista Multi Slide™ is unlike any other impact rated multi slide door. The panel interlock, at less than 1", is the slimmest sight line profile available providing the largest views and the maximum panel to glass ratios. The panels can span up to 70 sq ft with heights up to 12' and widths up to 8' all while maintaining an impact rating for inclement weather areas. These massive panels glide open and closed effortlessly thanks to the patented EZ Glide™ roller system. The sill can be embedded flush with the finish floor and can meet water ratings without the need of a sill riser. The Euro Vista Multi Slide™ is a truly unique sliding door system and provides consumer benefits that cannot be found anywhere else.

*Less than 1" Interlock
Sight Line Profile*

Impact Rated

Panels up to 70 sq ft

Panel Heights up to 12'

Panel Widths up to 8'

*Flush Embedded
Water Rated Sill*

SYSTEM THRESHOLDS

Maximum / Minimum Specifications

Max Panel Weight:	800 lbs / panel
Min Panel Width:	24"
Max Panel Width:	96"
Min Panel Height:	24"
Max Panel Height:	144"
Panel Thickness:	1 3/4"
Max # of Panels:	8

NOTE: When using maximum panel widths & heights, panels may exceed maximum panel weight of 800 lbs. Calculated weight check should be done. For installations in Florida, please see the Florida Product Approval for usage and limitations.

SYSTEM HIGHLIGHTS

Thinnest Profile on the Market

Interlocking panels have a sight line profile width of less than 1" providing the largest uninterrupted view available from any impact rated multi slide on the market

Water Rated Flush Sill - No Sill Riser

Flush track with finished floor - enjoy the security of a HVHZ water rating without 2", 3" or 4" risers

Up to 8 Panels with Pocket Option

Up to 8 panels in any direction - pockets approved with all configurations

Extrusions

Extruded aluminum 6063-T5 with door panel corner keys provide industry leading strength and security

Handle Hardware

Stainless steel components with corrosion resistant material - salt spray tested 500 hours

Value Engineered

Value engineered to offer the highest quality with reasonable pricing

Largest Impact Rated Panel Sizes

Enjoy large uninterrupted views with up to 70 sq ft Florida Product Approved panels (up to 12' heights and 8' widths)

Aesthetics

Wood cladding option available

FL 27423

Tested for use in Miami-Dade and Florida HVHZ Zones

Long Lasting Finish

Standard finish coating is AAMA 2605, the highest quality finish available

Thermal Requirements


Tested for thermal requirements for both residential and commercial usage

Easy Operation

The EZ Glide™ Roller System and anti-slam hardware makes the Euro Vista Multi Slide™ safe and effortless to operate

LESS THAN 1" SIGHT LINE PROFILE

Top Down Cross Section View

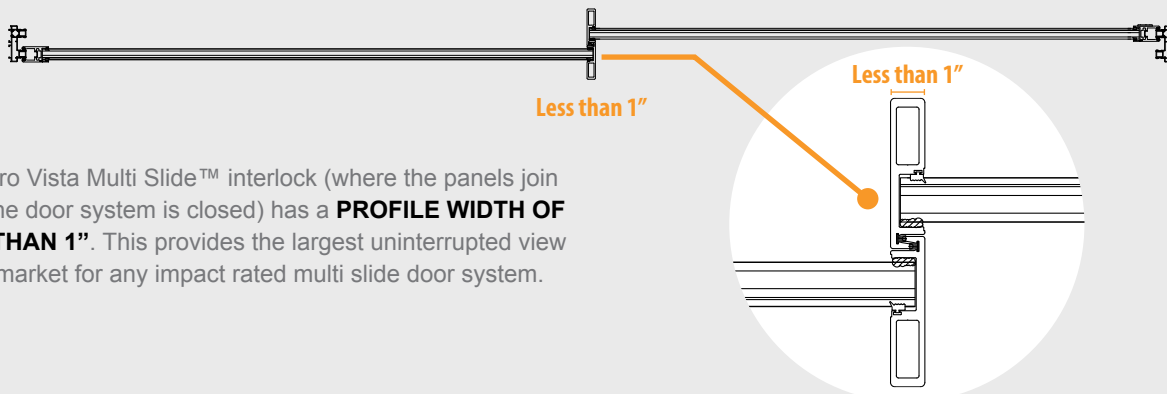

The Euro Vista Multi Slide™ interlock (where the panels join when the door system is closed) has a **PROFILE WIDTH OF LESS THAN 1"**. This provides the largest uninterrupted view on the market for any impact rated multi slide door system.




EMBEDDED TRACK DETAILS

The Euro Vista Multi Slide™ sill/track can be **fully embedded** or embedded with a **low profile** configuration. The hidden track option allows optimal threshold clearance and creates a clean seamless interior / exterior sight line.


For weather challenged climates, the flush and low profile hidden track systems can be manufactured to meet water rating specifications without a sill riser. Additionally, Euro-Wall EXCLUSIVELY manufactures a water rated hidden flush sill.

EMBEDDED SILL & PANEL CROSS SECTION DETAIL

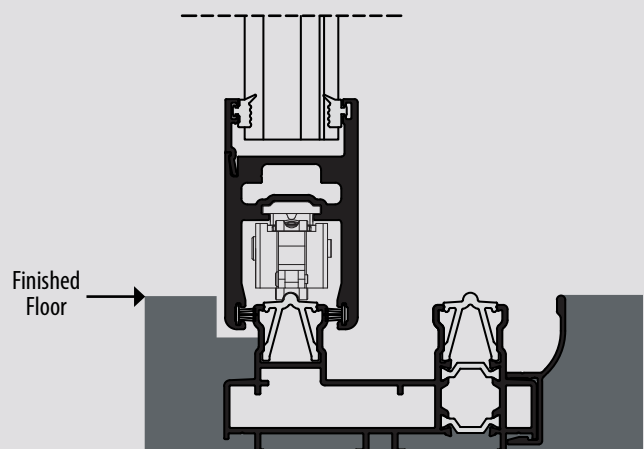

PANEL FINISH OPTIONS

STANDARD FRAME & DOOR PANEL FINISHES

 

White



Clear Anodized



Bronze



Black

STANDARD FRAME & DOOR PANEL FINISHES

- Anodized, powder coat or Kynar® finishes available
- Custom powder coat or Kynar® finishes available
- Manufacturer color match options
- Custom wood grain finishes available


INTERIOR WOOD CLAD FINISH OPTION

- Douglas fir
- Mahogany / sapele
- White oak
- Additional wood species available



HARDWARE / HANDLE FINISH OPTIONS

LADDER PULL

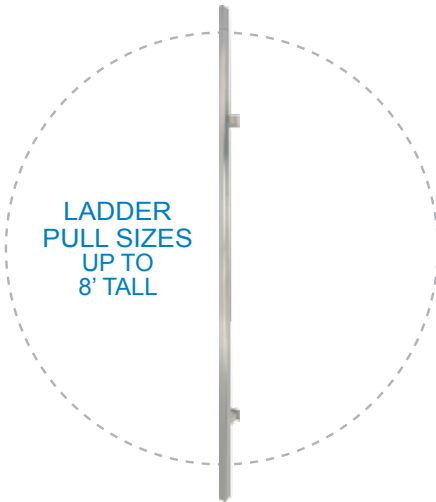


LADDER
PULL SIZES
UP TO
8' TALL

Available Finishes

Polished Stainless Steel
Brushed Satin
Black
Custom Colors Available

LOCKING LEVER

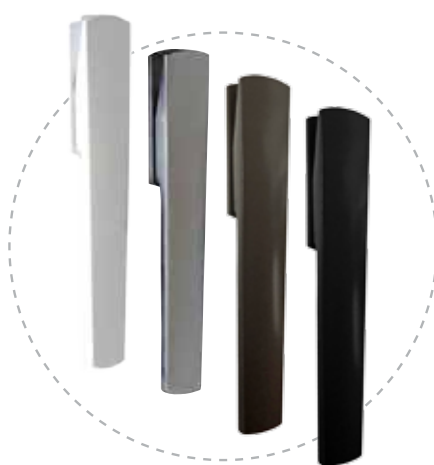

Available Finishes

White
Brushed Satin
Bronze
Black
Custom Colors Available

SILL / TRACK



Available Finishes

Clear Anodized
White
Bronze
Black
Custom Colors Available


GLAZING OPTIONS

- Insulated Glass
- Impact Insulated Glass
- Monolithic Impact Glass

SUPERIOR BY DESIGN

CONFIGURATION SAMPLES

O = FIXED PANEL X = ACTIVE PANEL

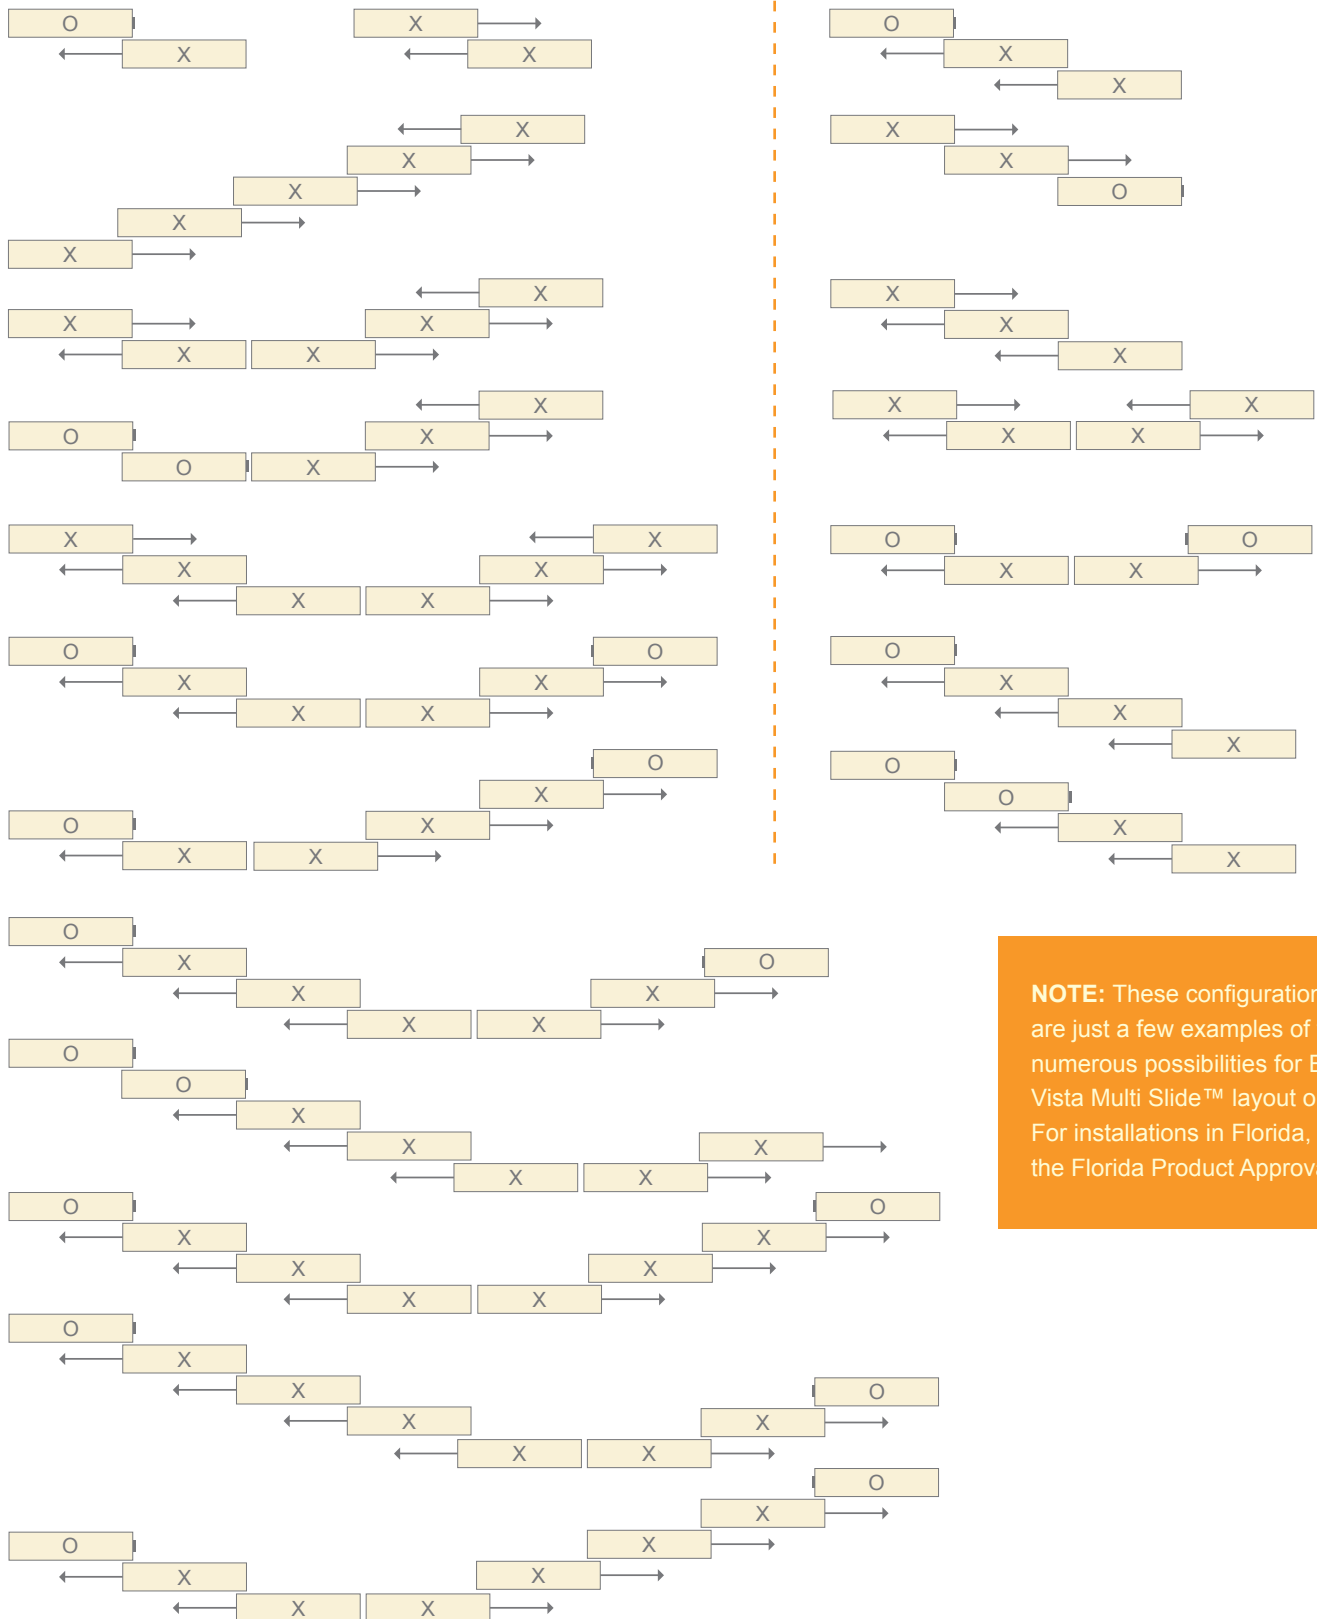

NOTE: These configurations are just a few examples of the numerous possibilities for Euro Vista Multi Slide™ layout options. For installations in Florida, see the Florida Product Approval.

TEST PERFORMANCES

- Approved for use in Miami-Dade HVHZ Zone
- Florida Building Code Approved Product Approval FL 27423
- AAMA 440 - PASS
- ASTM E1300 - PASS
- NAFS - 08 - PASS
- WDMA/CSA101 - PASS
- Up to DP70
- Tested for use in Florida
- Impact 1886 & 1996
- TAS 201, 202, 203 (Miami Dade)

DESIGN PRESSURE CHART

		Panel Width (Inches)														
Panel Height (Inches)		30	32	36	40	44	48	52	56	60	66	72	78	84	90	96
	72	70	70	70	70	70	70	70	70	70	70	70	70	70	70	70
	78	70	70	70	70	70	70	70	70	70	70	70	70	70	70	48.1
	84	70	70	70	70	70	70	70	70	70	70	70	70	70	51.3	48.1
	90	70	70	70	70	70	70	70	70	70	70	70	70	55	51.3	48.1
	96	70	70	70	70	70	70	70	70	70	70	70	55	55	51.3	48.1
	102	70	70	70	70	70	70	70	70	70	70	55	55	55	51.3	48.1
	108	70	70	70	70	70	70	70	70	70	70	55	55	55	51.3	
	114	70	70	70	70	70	70	70	70	70	55	55	55	55		
	120	70	70	70	70	70	70	70	70	70	55	55	55	55		
	126	70	70	70	70	70	70	70	64.2	55	55	51.6	48.8			
	132	70	70	70	70	68.6	63.4	61.2	55	55	55	44.3				
	138	70	70	70	65.3	59.8	55.2	53.3	54.3	51.2	47.4	38.4				
	144	70	70	63.3	57.3	52.4	48.4	45.7	41.3	38.9	35.9					

Impact Rated HVHZ

Impact Rated Non-HVHZ



EURO-WALL 10 YEAR WARRANTY

Euro-Wall warrants the products to be free from manufacturing defects for a period of 10 years from the date of purchase.

888.989.EURO (3876)
www.euro-wall.com
euro-wall®

MANUFACTURING

2200 Murphy Court
 North Port, Florida 34289
 888.989.3876 • 941.979.5316

FOLDING | SLIDING | STACKING

SHOWROOM

1211 Stirling Road, Unit 102,
 Dania Beach, Florida 33004
 954.610.2572

Proud Member of the American Architectural Manufacturers Association.



Website Resource
Multi-slide X0



215-N Roger's Way
 Westhampton Beach, NY 11978
 O: 631.998.3611
 www.TGS.us







NOTES:
 Impact rated
 aluminum sliding door.

Max. Panel width: 96"
 (up to 102" in height)
 -SEE PAGE 2-

Max. Panel Height: 144"
 (up to 66" in width)
 -SEE PAGE 2-

GLAZING:
 -1-1/4" o.a. ig glass.
 or
 -9/16" o.a. monolithic
 glass.

with 1 1/16 " glass bite.

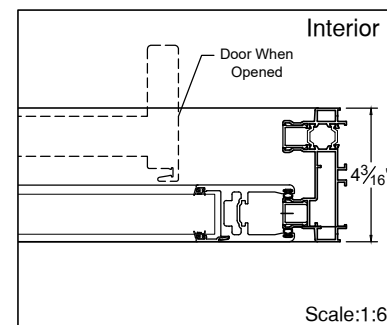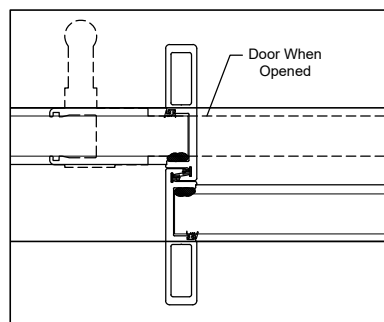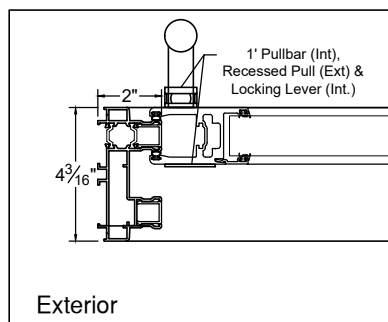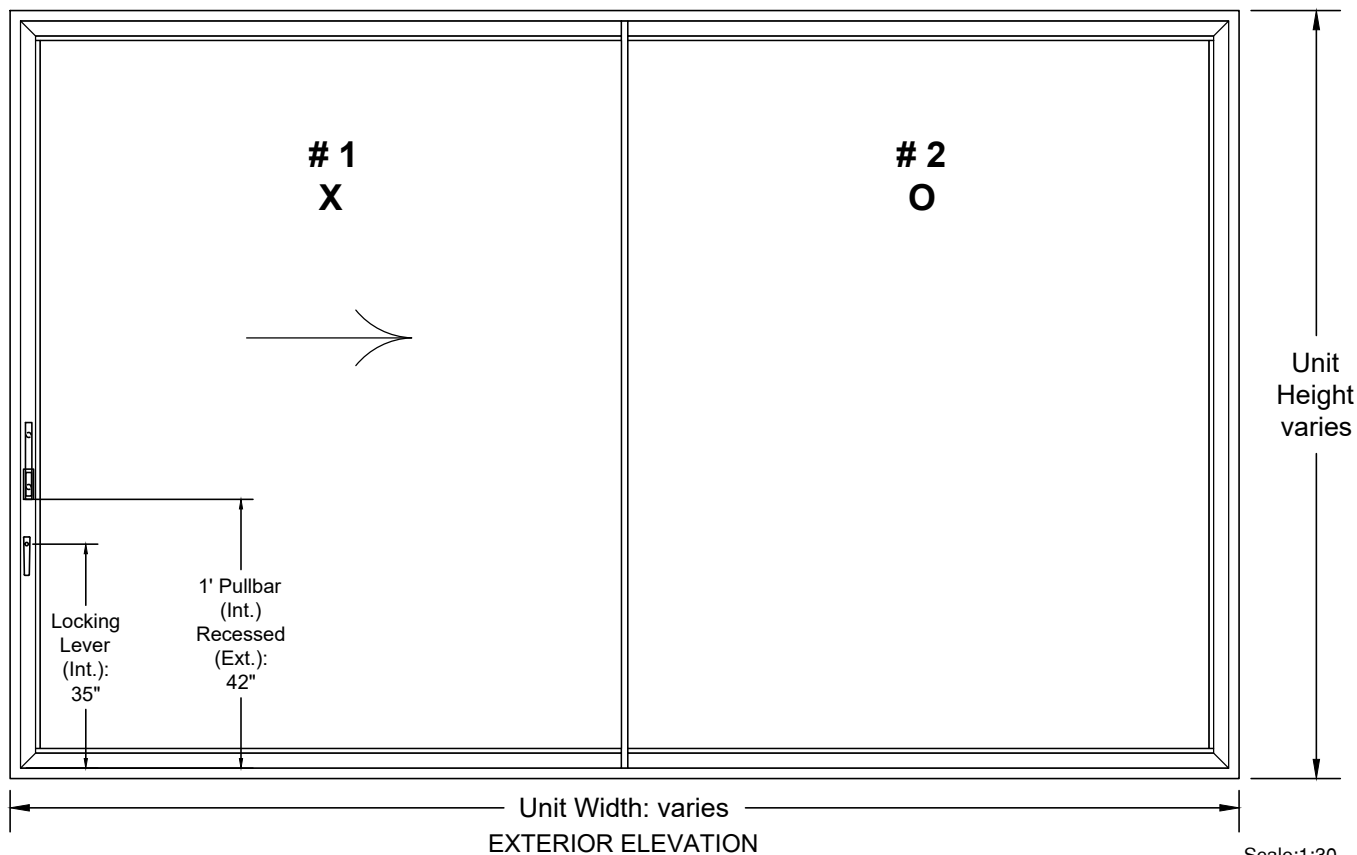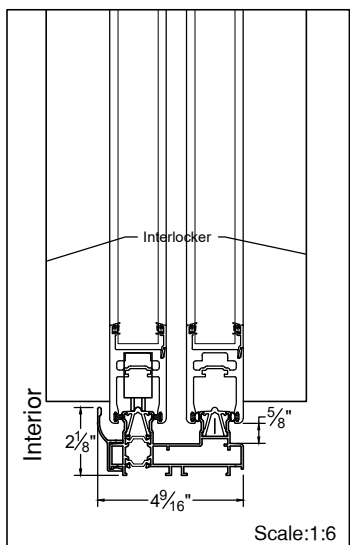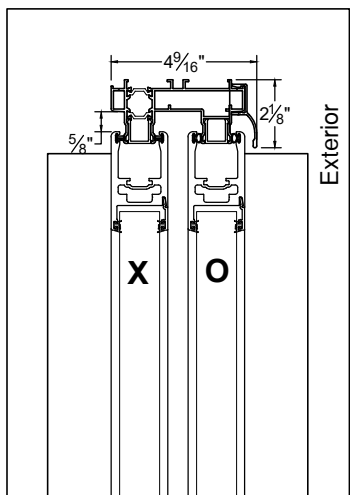

scale: as noted

euro-wall

FOLDING | SLIDING | STACKING | PIVOT

www.euro-wall.com

EURO-MS
 MULTI-SLIDE SYSTEM

IMPACT (WZ3)

DESIGN PRESSURE TABLE (psf)																
PANEL HEIGHT (INCHES)	PANEL WIDTH (INCHES)															
	30	32	36	40	44	48	50	56	60	66	72	78	84	90	96	
72	70.0	70.0	70.0	70.0	70.0	70.0	70.0	70.0	70.0	70.0	70.0	70.0	70.0	70.0	70.0	
78	70.0	70.0	70.0	70.0	70.0	70.0	70.0	70.0	70.0	70.0	70.0	70.0	70.0	70.0	48.1	
84	70.0	70.0	70.0	70.0	70.0	70.0	70.0	70.0	70.0	70.0	70.0	70.0	70.0	51.3	48.1	
90	70.0	70.0	70.0	70.0	70.0	70.0	70.0	70.0	70.0	70.0	70.0	70.0	55.0	51.3	48.1	
96	70.0	70.0	70.0	70.0	70.0	70.0	70.0	70.0	70.0	70.0	70.0	55.0	55.0	51.3	48.1	
102	70.0	70.0	70.0	70.0	70.0	70.0	70.0	70.0	70.0	70.0	55.0	55.0	55.0	51.3	48.1	
108	70.0	70.0	70.0	70.0	70.0	70.0	70.0	70.0	70.0	70.0	55.0	55.0	55.0	51.3		
114	70.0	70.0	70.0	70.0	70.0	70.0	70.0	70.0	70.0	70.0	55.0	55.0	55.0	51.3		
120	70.0	70.0	70.0	70.0	70.0	70.0	70.0	70.0	70.0	55.0	55.0	55.0	55.0			
126	70.0	70.0	70.0	70.0	70.0	70.0	70.0	70.0	64.2	55.0	55.0	51.6	48.8			
132	70.0	70.0	70.0	70.0	68.6	63.4	61.2	55.0	55.0	55.0	44.3					
138	70.0	70.0	70.0	65.3	59.8	55.2	53.3	54.3	51.2	47.4	38.4					
144	70.0	70.0	63.3	57.3	52.4	48.4	45.7	41.3	38.9	35.9						

DESIGN PRESSURE NOTES:

- DESIGN PRESSURE SHALL BE LIMITED TO VALUES LISTED IN ABOVE TABLE BASED ON PANEL SIZE.
- ALL POCKET PANELS HAVE A MAXIMUM DESIGN PRESSURE OF +/- 55 PSF UP TO 50 SQUARE FOOT PANELS AND +/- 40 PSF UP TO 70 SQUARE FOOT PANELS

NOTES:

Impact rated
aluminum sliding door.

Max. Panel width: 96"
(up to 102" in height)
-SEE PAGE 2-

Max. Panel Height: 144"
(up to 66" in width)
-SEE PAGE 2-

GLAZING:

-1-1/4" o.a. ig glass.
or
-9/16" o.a. monolithic
glass.

with 1 1/16" glass bite.

IMPACT (HVHZ)



DESIGN PRESSURE TABLE (psf)																
PANEL HEIGHT (INCHES)	PANEL WIDTH (INCHES)															
	30	32	36	40	44	48	50	56	60	66	72	78	84	90	96	
72	70.0	70.0	70.0	70.0	70.0	70.0	70.0	70.0	70.0	70.0	70.0	70.0	70.0	70.0	70.0	
78	70.0	70.0	70.0	70.0	70.0	70.0	70.0	70.0	70.0	70.0	70.0	70.0	70.0	70.0	48.1	
84	70.0	70.0	70.0	70.0	70.0	70.0	70.0	70.0	70.0	70.0	70.0	70.0	70.0	51.3	48.1	
90	70.0	70.0	70.0	70.0	70.0	70.0	70.0	70.0	70.0	70.0	70.0	70.0	55.0	51.3	48.1	
96	70.0	70.0	70.0	70.0	70.0	70.0	70.0	70.0	70.0	70.0	70.0	55.0	55.0	51.3	48.1	
102	70.0	70.0	70.0	70.0	70.0	70.0	70.0	70.0	70.0	70.0	55.0	55.0	55.0	51.3	48.1	
108	70.0	70.0	70.0	70.0	70.0	70.0	70.0	70.0	70.0	70.0	55.0	55.0	55.0	51.3		
114	70.0	70.0	70.0	70.0	70.0	70.0	70.0	70.0	70.0	55.0	55.0	55.0	55.0			
120	70.0	70.0	70.0	70.0	70.0	70.0	70.0	70.0	70.0	55.0	55.0	55.0	55.0			

DESIGN PRESSURE NOTES:


- DESIGN PRESSURE SHALL BE LIMITED TO VALUES LISTED IN ABOVE TABLE BASED ON PANEL SIZE.
- ALL POCKET PANELS HAVE A MAXIMUM DESIGN PRESSURES OF +/- 55 PSF UP TO 50 SQUARE FOOT PANELS AND +/- 40 PSF UP TO 70 SQUARE FOOT PANELS

Website Resource
Multi-slide Embed Options


TOP MOUNT

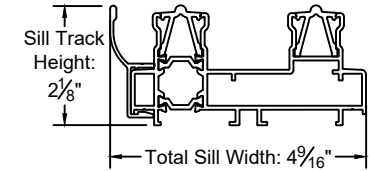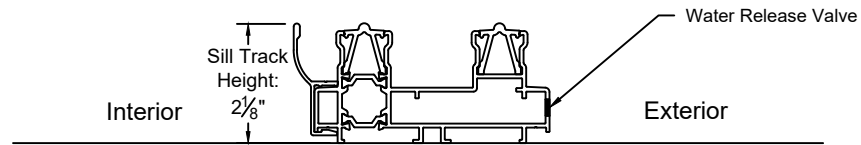

HALF EMBED

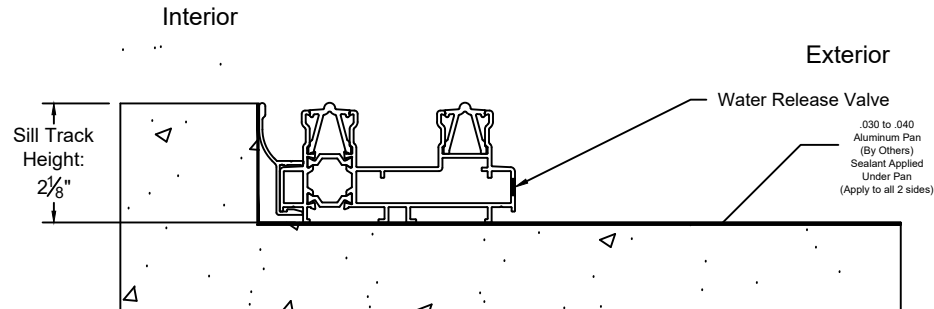

FULL EMBED

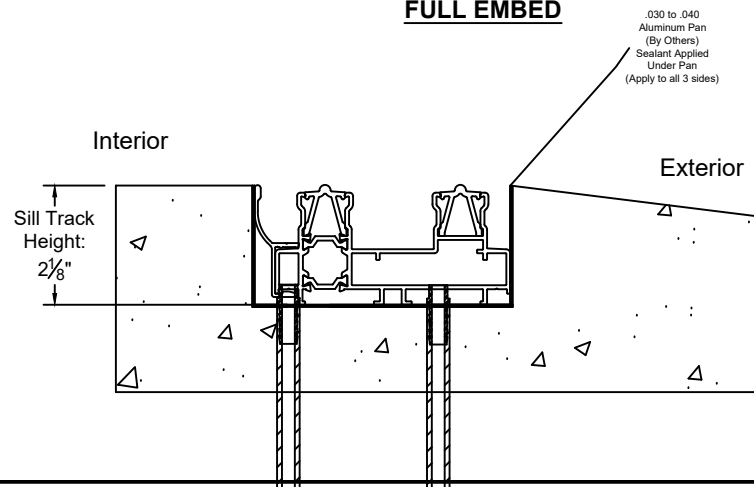

euro-wall
SUPERIOR BY DESIGN

Euro-MS Multi-Slide System

2019

1.888.989.3876

euro-wall®

FOLDING | SLIDING | STACKING | PIVOT

Euro Vista Multi Slide

- 2 Track
- 3 Track
- 4 Track
- 5 Track

