




EASEMENT PLOT
ORDER NO. LT4252902201

PROPERTY IN QUESTION

ITEM NO. 8 - WATER SYSTEM - UNLOCATABLE
BOOK 222 PAGE 184 O.R.

 ITEM NO. 9 - ACCESS
BOOK 7 PAGE 25 OF PARCEL MAPS

 ITEM NO. 10 - PUBLIC ROAD OR HIGHWAY
BOOK 3513 PAGE 320 O.R.

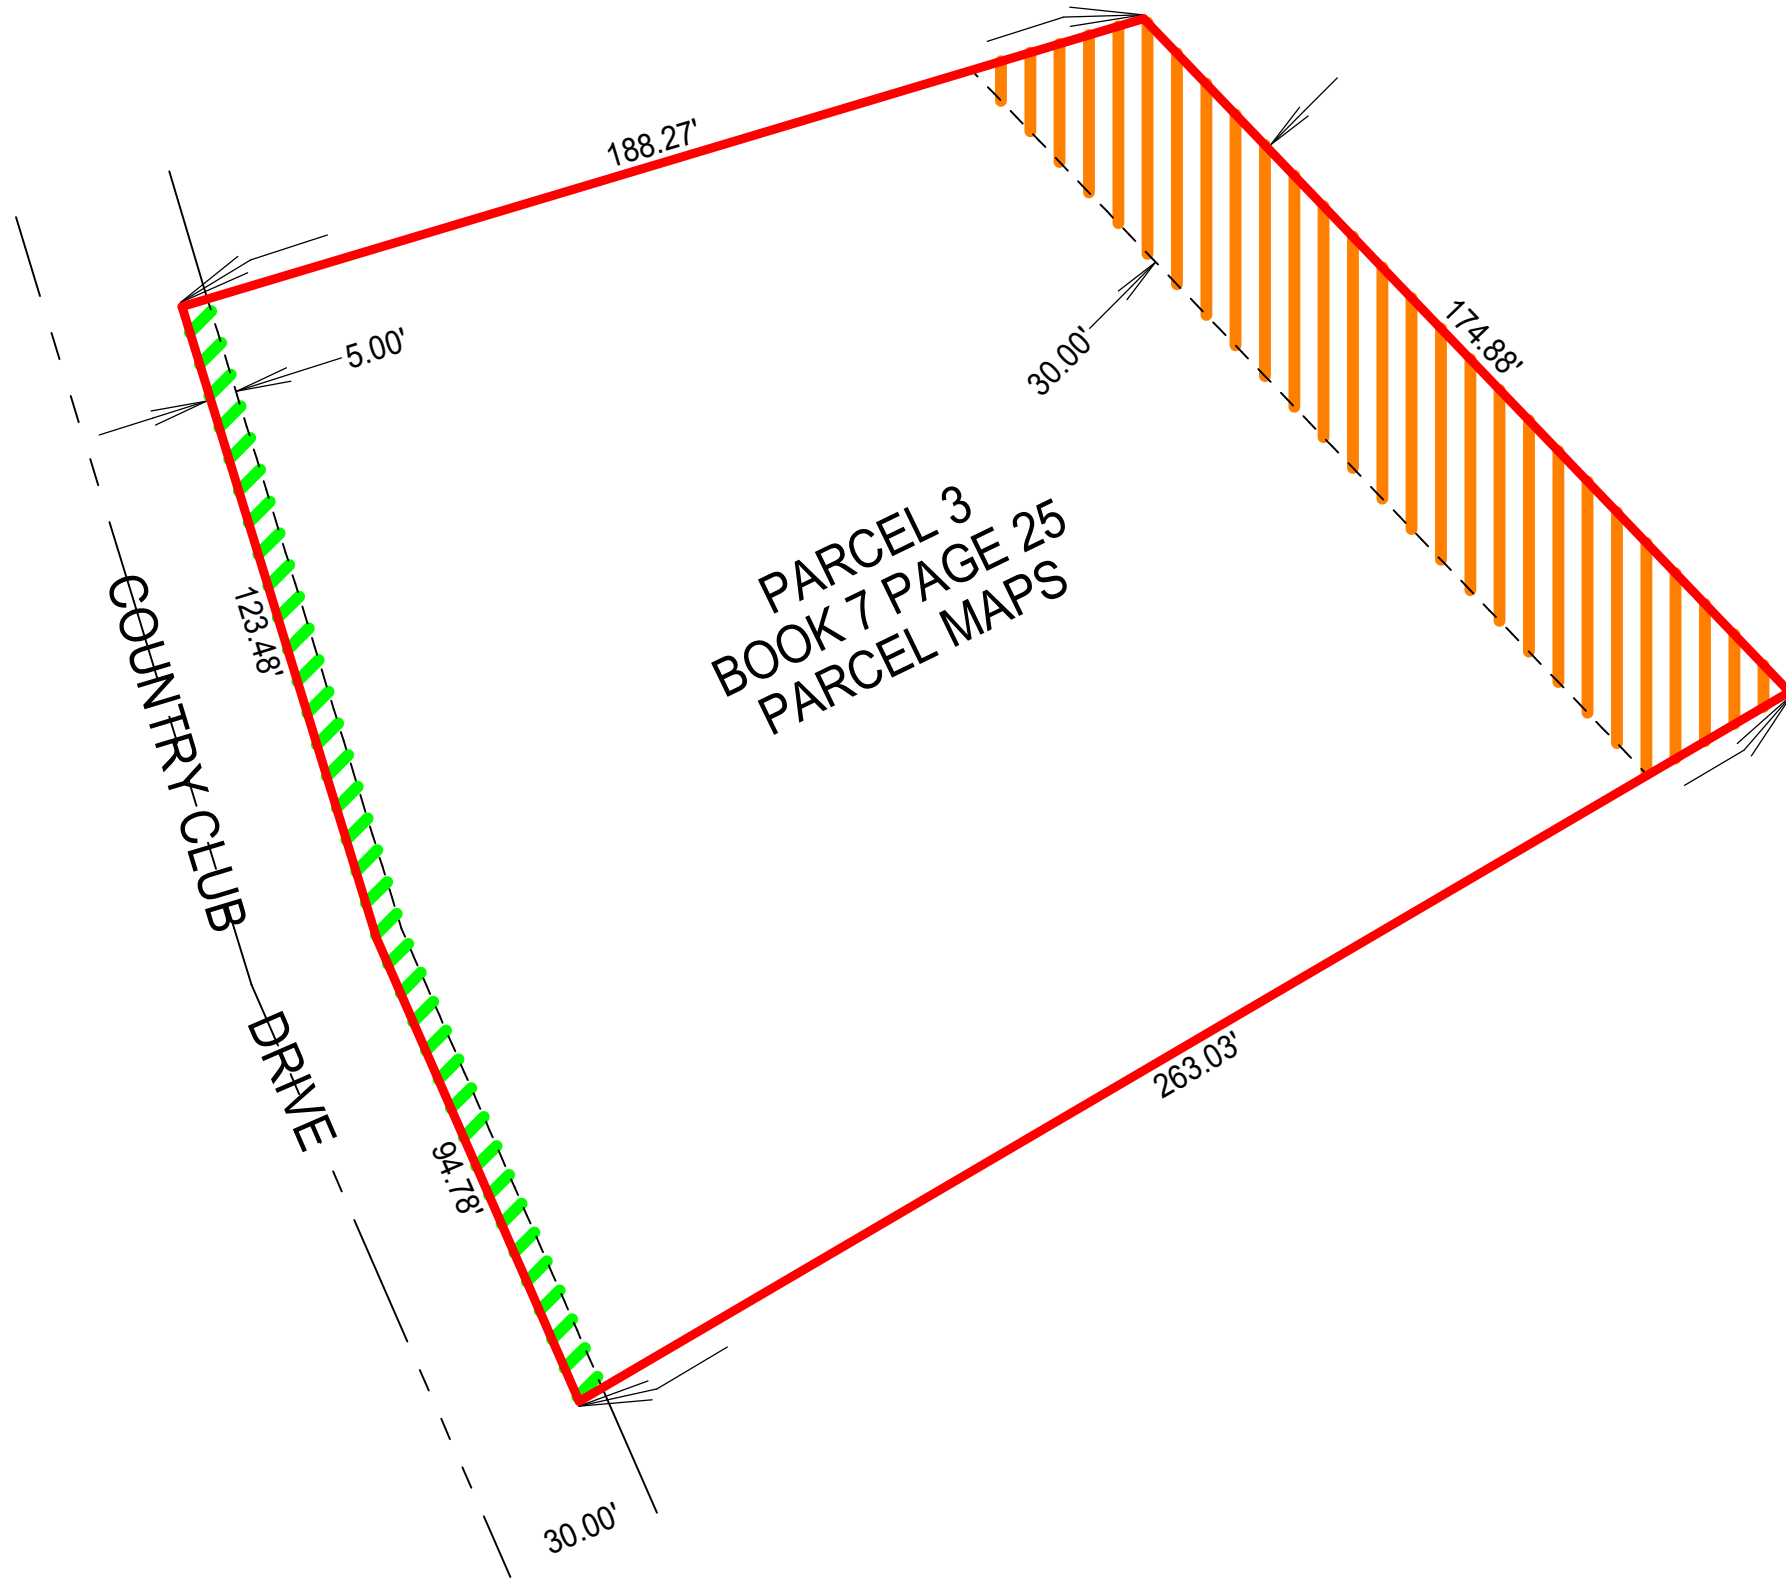

This is neither a plat nor a survey. West Coast Title Services makes no representation nor are we assuring any party as to the exact location of the easements burdening the land shown hereon. This map is being furnished as a convenience to show the approximate location of said easements only and no liability is assumed by West Coast Title Services by reason of reliance hereon. Should precise location of said easements be required, it is advised that parties contact a licensed surveyor directly.

