


Cozy Caverns spec sheet 8/2020 6x8 model.
Other sizes vary slightly

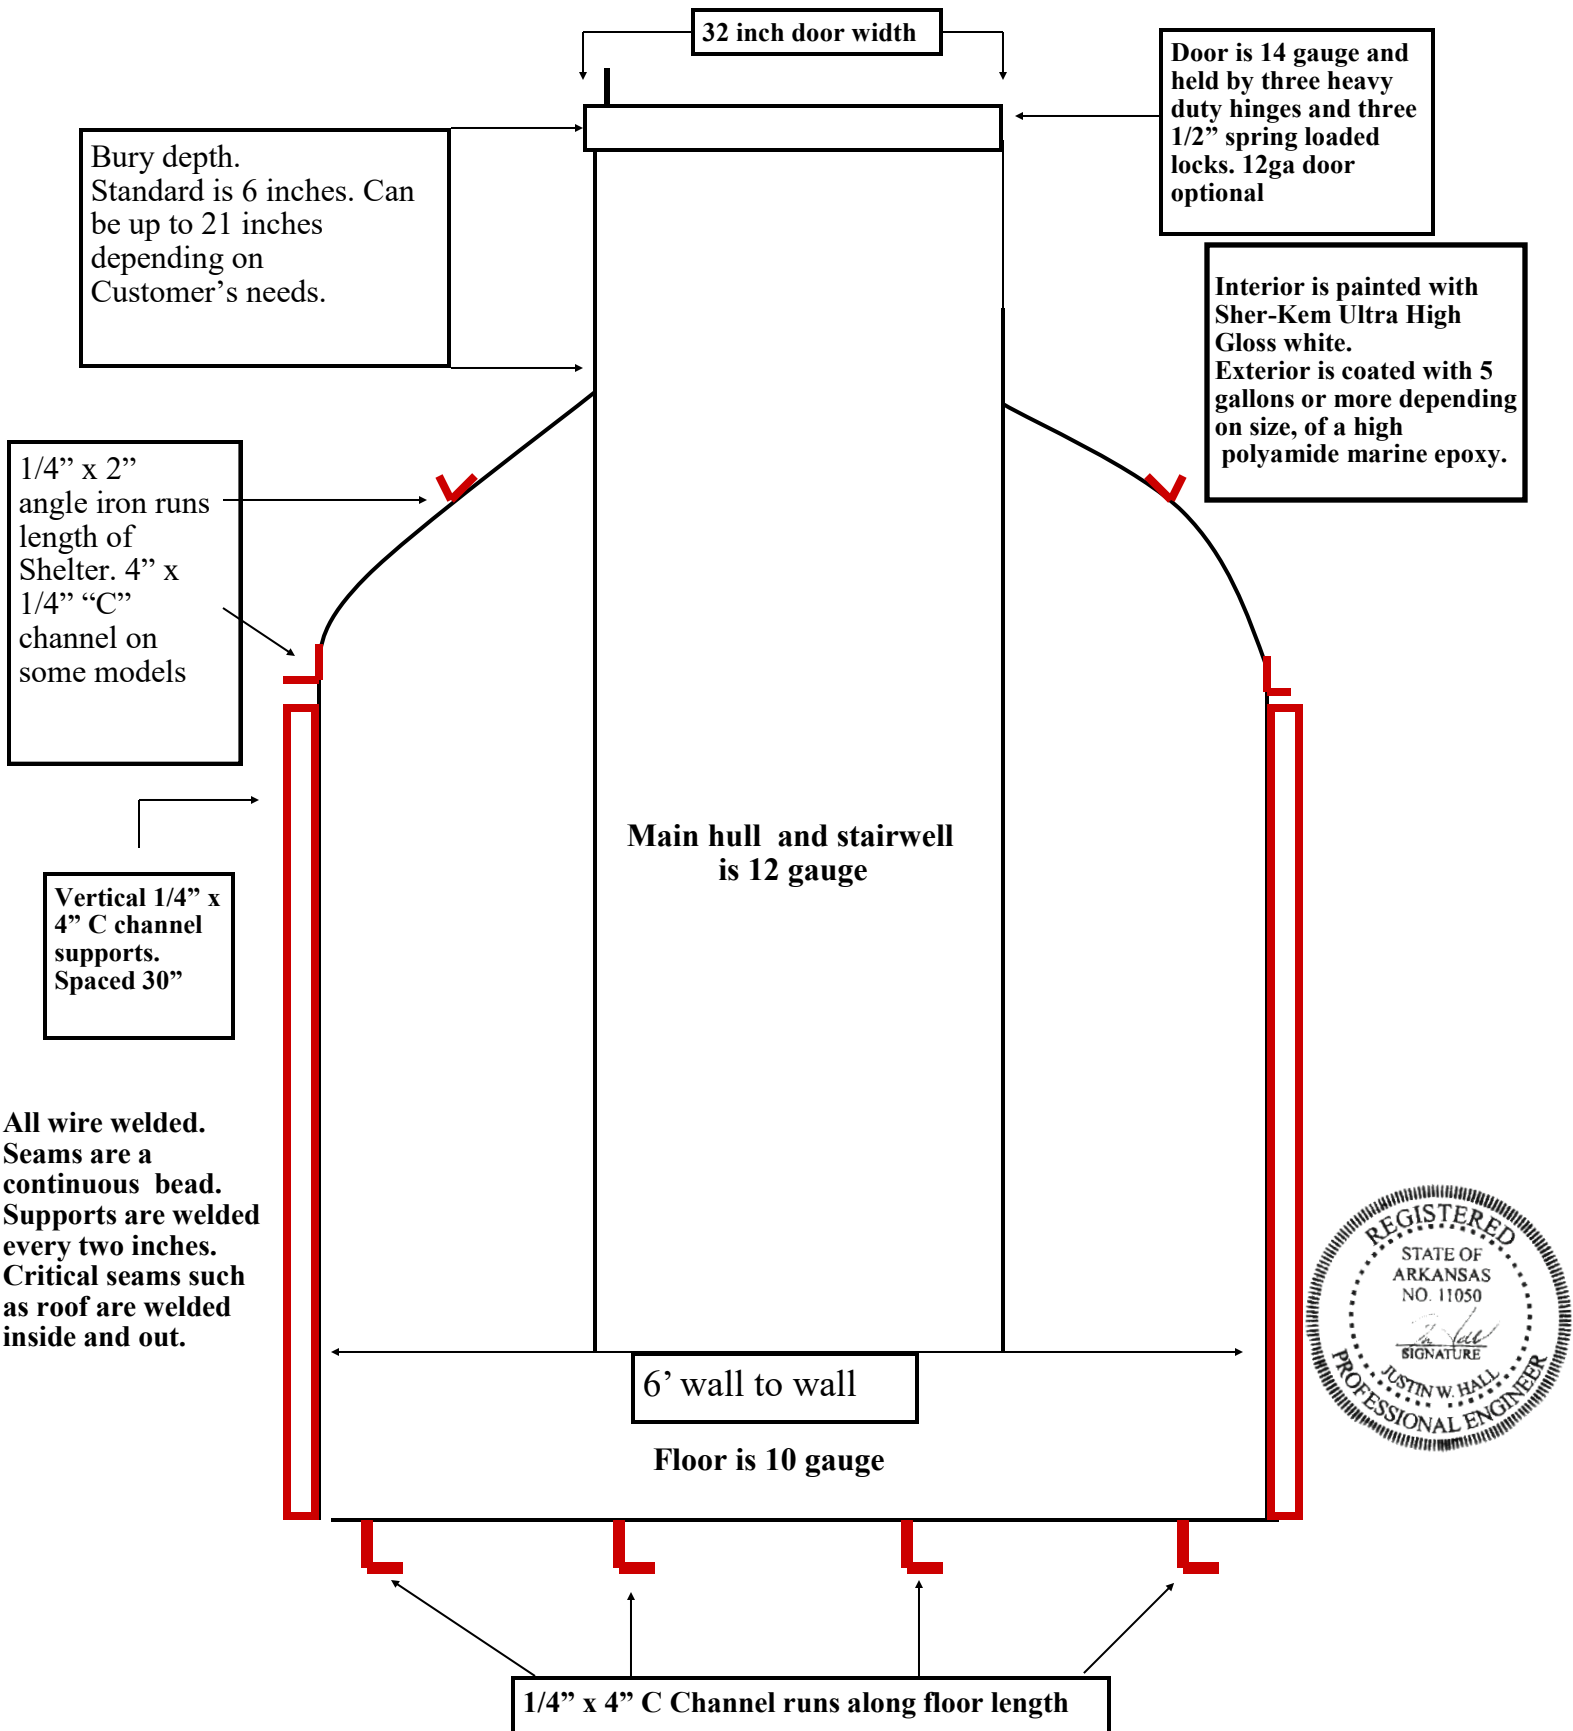

These shelters meet or exceed FEMA 320, 361 and ICC-500 standards for underground storm shelters