


Cozy Caverns Spec Sheet 8/2020  
 This is based on our most popular 6x8 model.

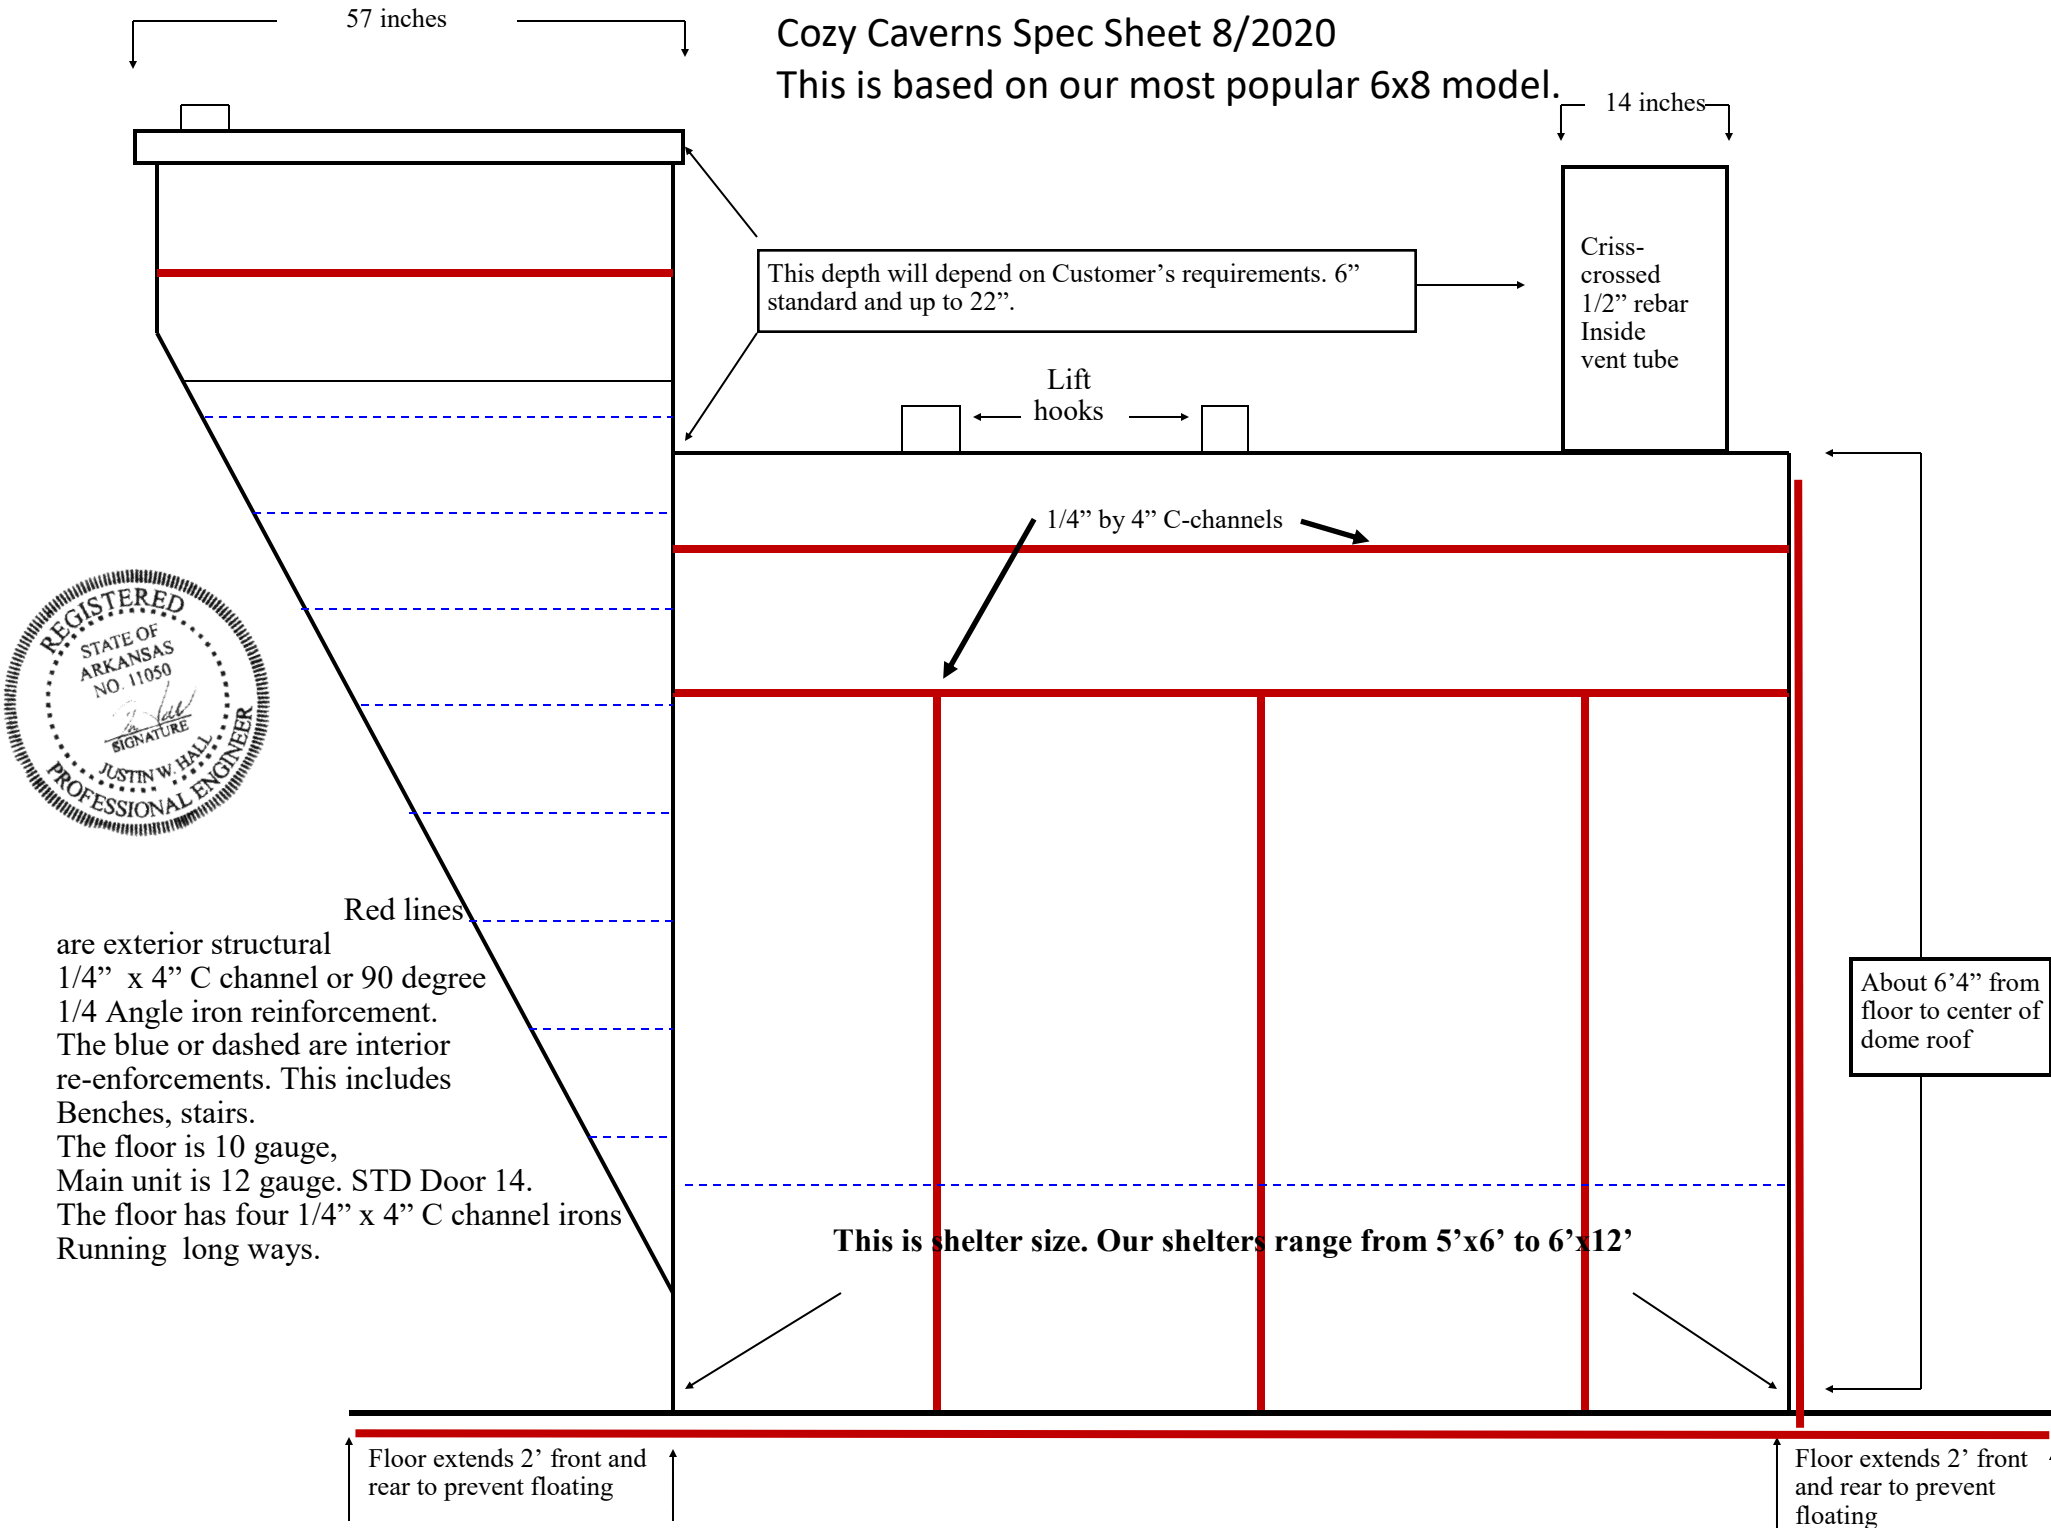

This depth will depend on Customer's requirements. 6" standard and up to 22".

Criss-crossed 1/2" rebar Inside vent tube

Lift hooks

1/4" by 4" C-channels

Red lines are exterior structural 1/4" x 4" C channel or 90 degree 1/4 Angle iron reinforcement. The blue or dashed are interior re-enforcements. This includes Benches, stairs. The floor is 10 gauge, Main unit is 12 gauge. STD Door 14. The floor has four 1/4" x 4" C channel irons Running long ways.

About 6'4" from floor to center of dome roof

This is shelter size. Our shelters range from 5'x6' to 6'x12'

Floor extends 2' front and rear to prevent floating

Floor extends 2' front and rear to prevent floating