



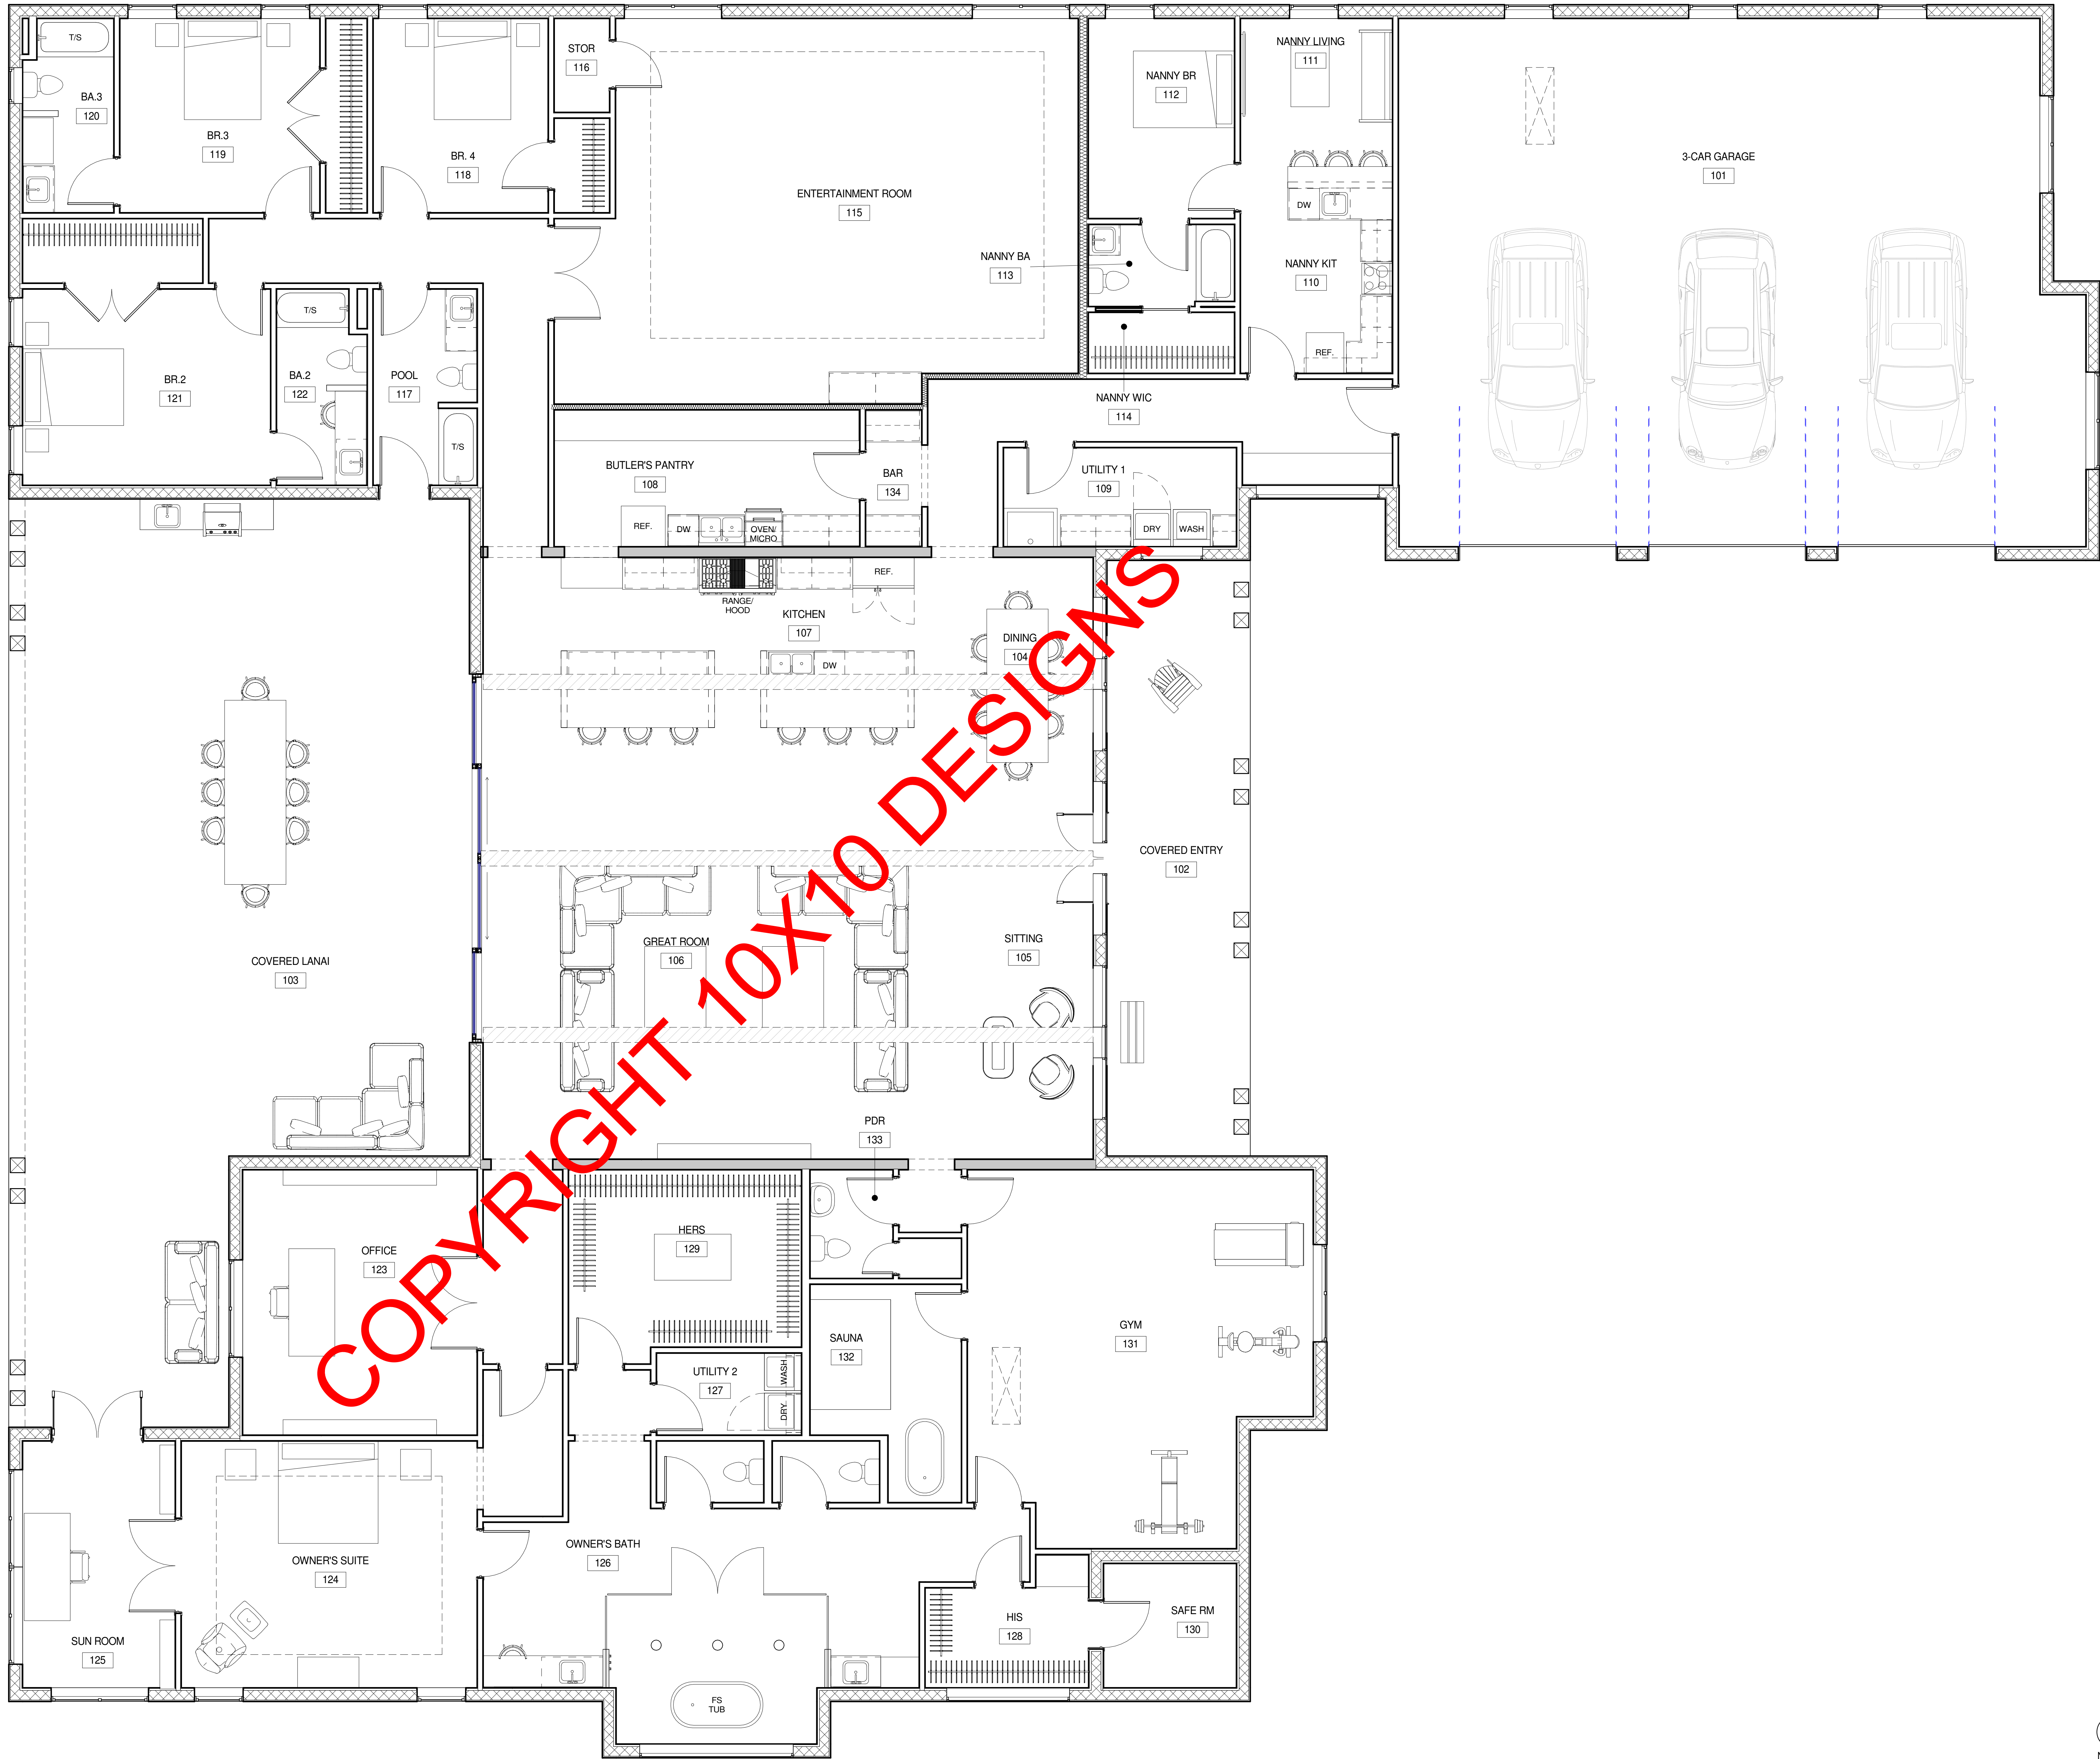

NOT FOR
CONSTRUCTION

CROWE RESIDENCE
PROJECT ADDRESS

10X10 DESIGNS, LLC
• INFO@10X10DESIGNS.COM
• (352) 354-2861
• WWW.10X10DESIGNS.COM

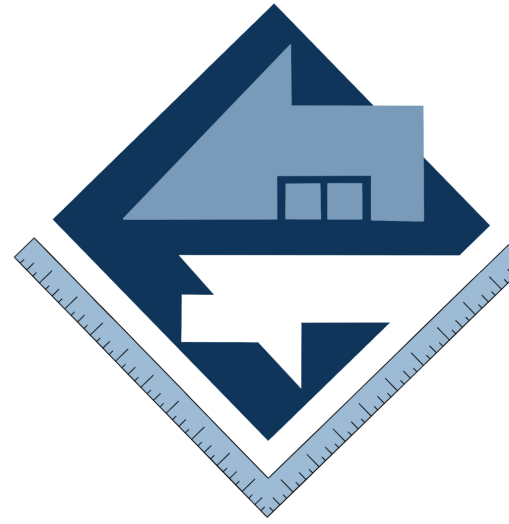

PROJECT NUMBER: 24-0102
PROJECT ISSUE DATE: XX-XX-XX

NO.	DESCRIPTION	DATE

FURNITURE PLAN

SHEET NO.

A800

