


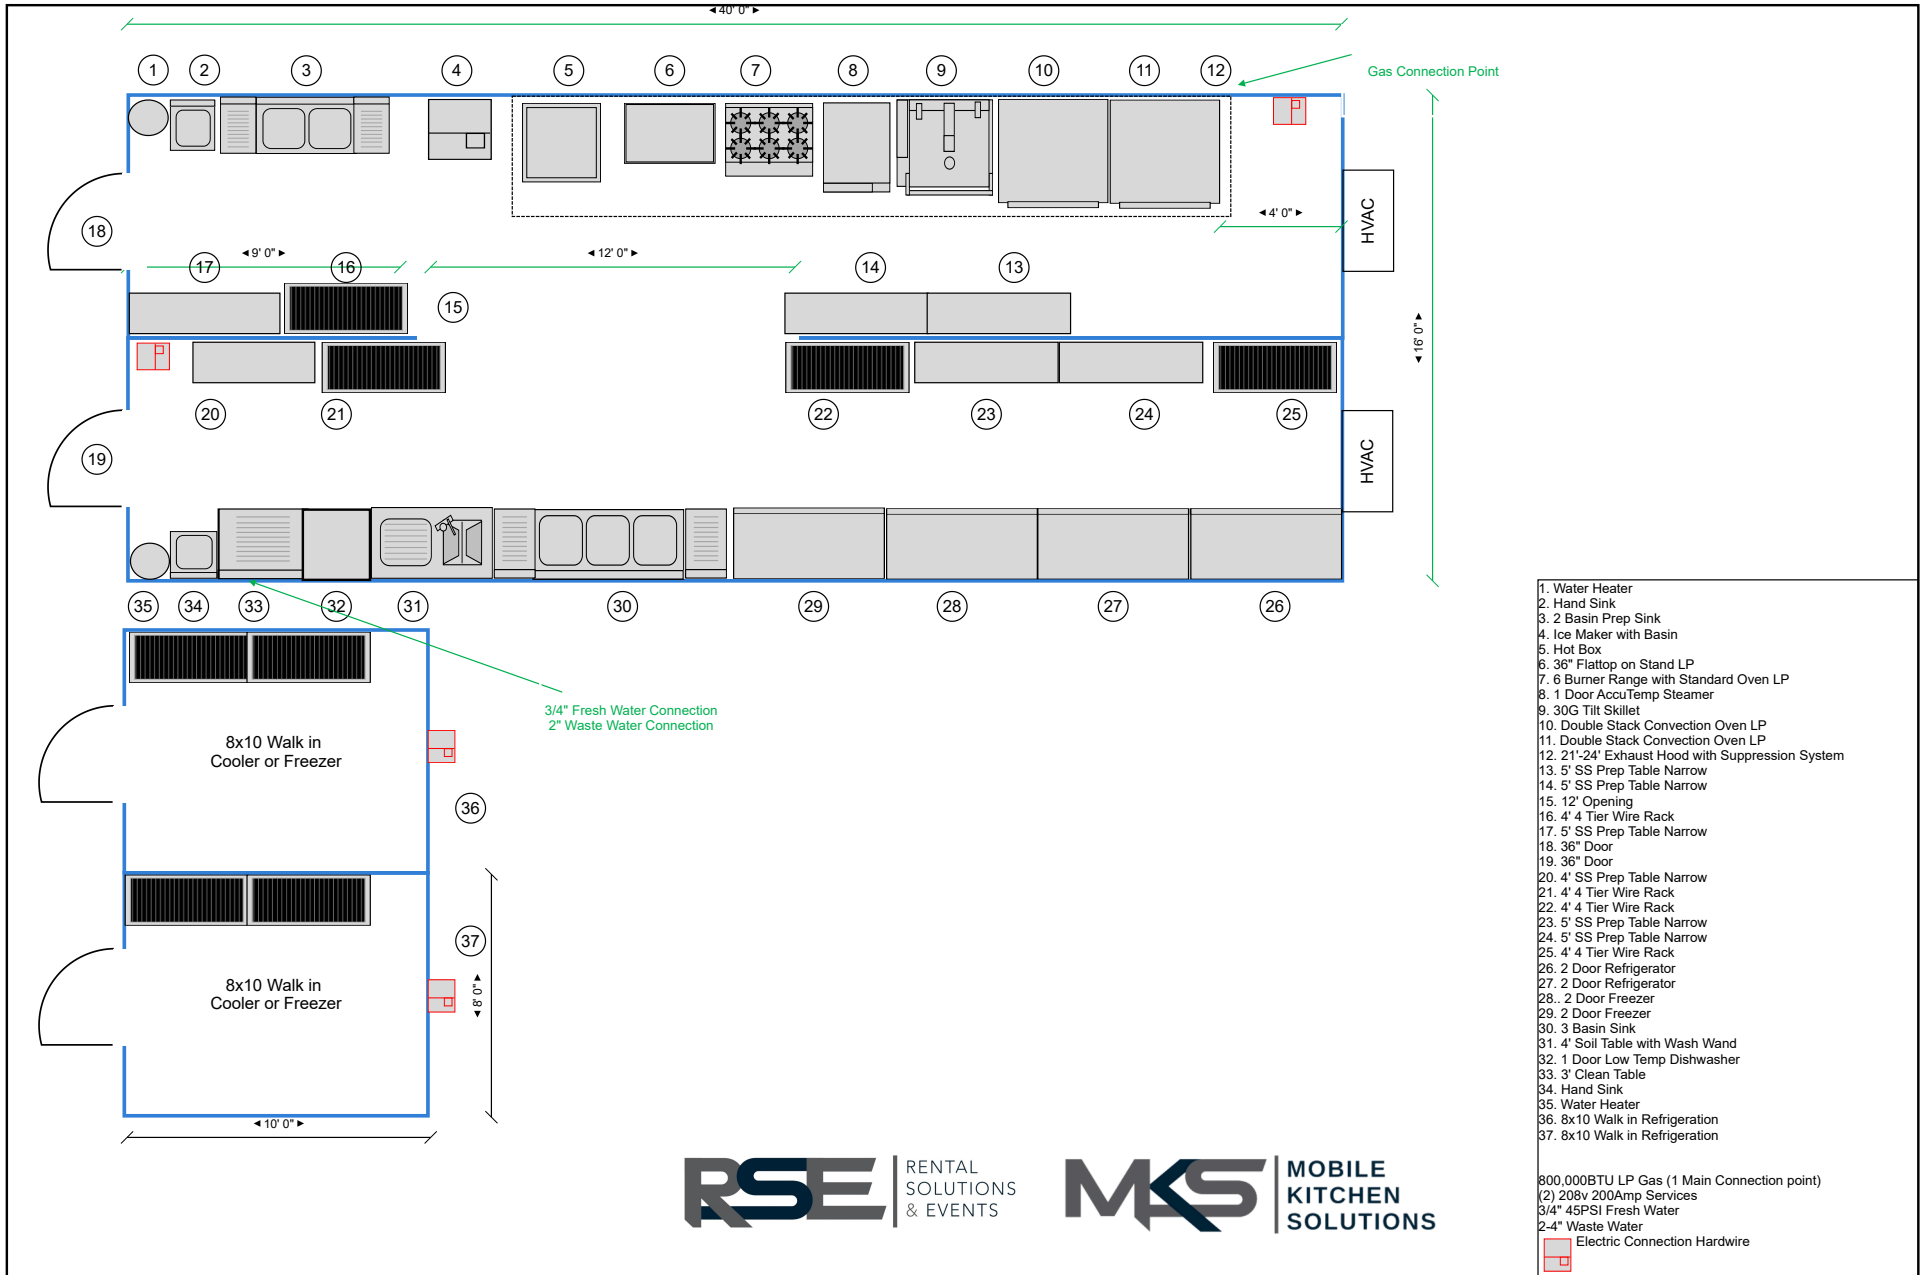

RSE | RENTAL
SOLUTIONS
& EVENTS

MKS | MOBILE
KITCHEN
SOLUTIONS

1. Water Heater
2. Hand Sink
3. 2 Basin Prep Sink
4. Ice Maker with Basin
5. Hot Box
6. 36" Flattop on Stand LP
7. 6 Burner Range with Standard Oven LP
8. 1 Door AccuTemp Steamer
9. 30G Tilt Skillet
10. Double Stack Convection Oven LP
11. Double Stack Convection Oven LP
12. 21'-24' Exhaust Hood with Suppression System
13. 5' SS Prep Table Narrow
14. 5' SS Prep Table Narrow
15. 12' Opening
16. 4' 4 Tier Wire Rack
17. 5' SS Prep Table Narrow
18. 36" Door
19. 36" Door
20. 4' SS Prep Table Narrow
21. 4' 4 Tier Wire Rack
22. 4' 4 Tier Wire Rack
23. 5' SS Prep Table Narrow
24. 5' SS Prep Table Narrow
25. 4' 4 Tier Wire Rack
26. 2 Door Refrigerator
27. 2 Door Refrigerator
28. 2 Door Freezer
29. 2 Door Freezer
30. 3 Basin Sink
31. 4' Soil Table with Wash Wand
32. 1 Door Low Temp Dishwasher
33. 3' Clean Table
34. Hand Sink
35. Water Heater
36. 8x10 Walk in Refrigeration
37. 8x10 Walk in Refrigeration

800,000BTU LP Gas (1 Main Connection point)
 (2) 208v 200Amp Services
 3/4" 45PSI Fresh Water
 2-4" Waste Water
 Electric Connection Hardware