


SCHEDULE OF ROOMS

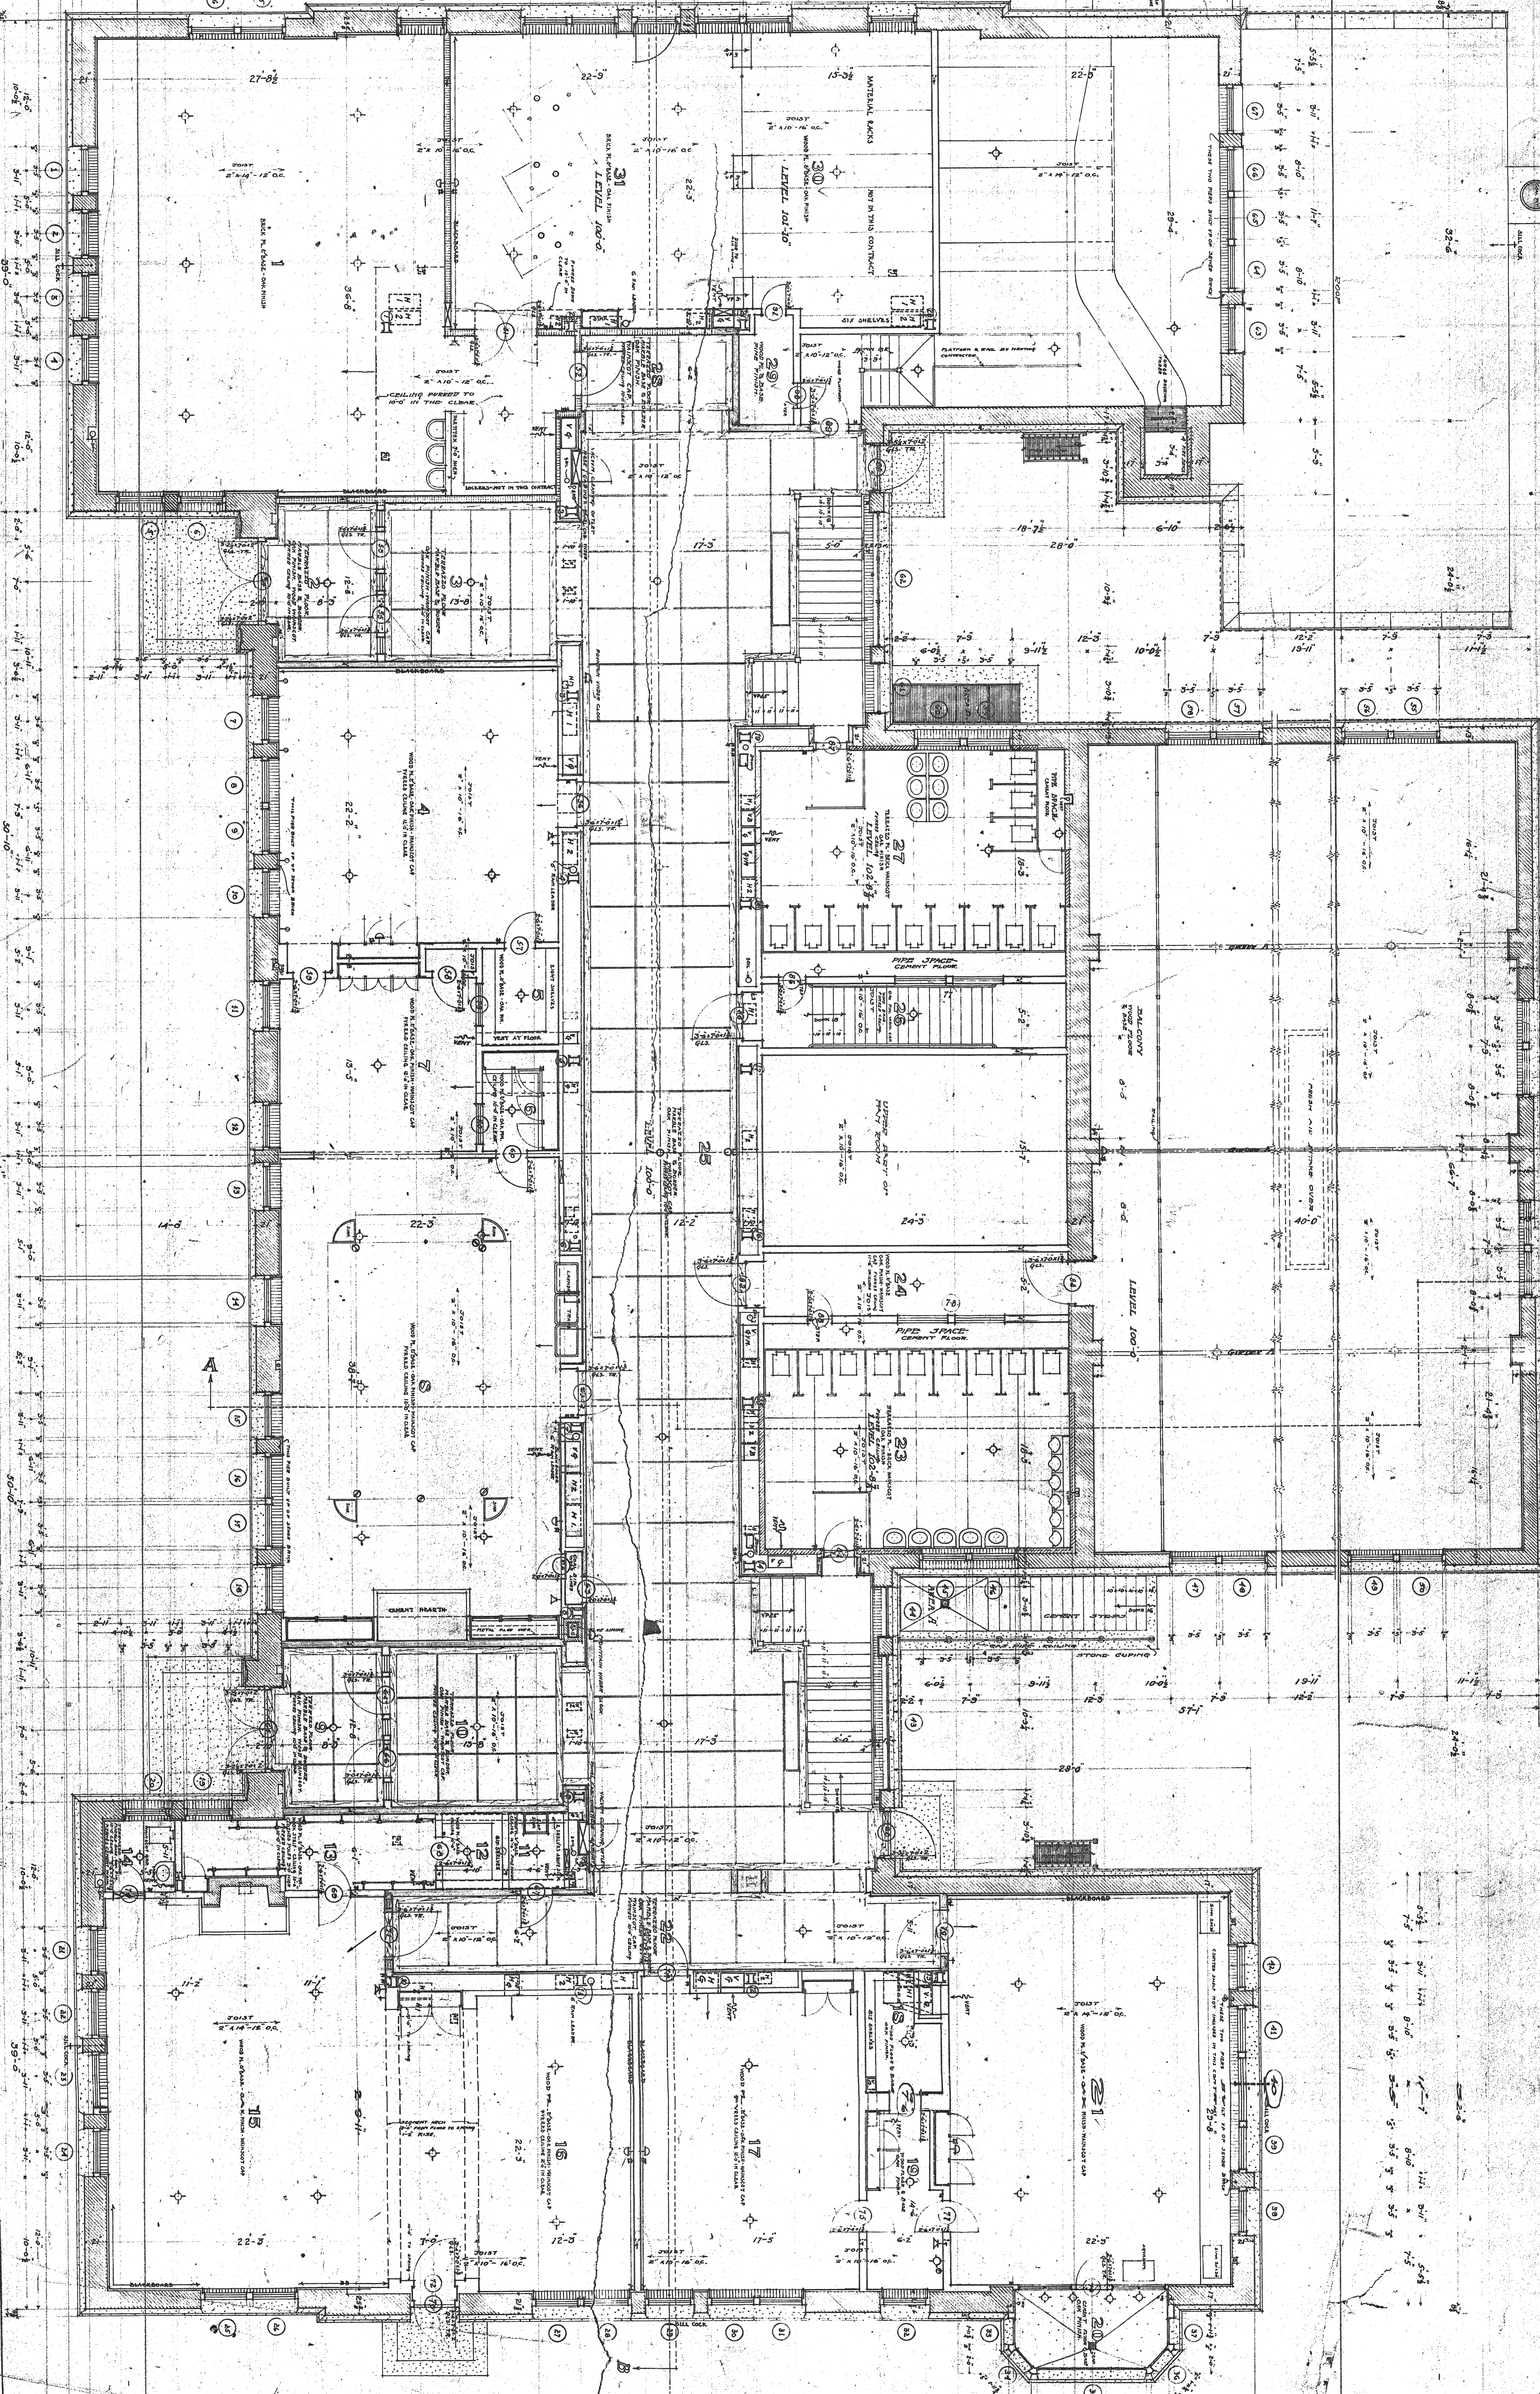

KEY TO MATERIALS

GROUND FLOOR PLAN

HIGH SCHOOL

INTERNATIONAL FALLS, MINNESOTA

BILL, THOMAS & CHAMMAN

ARCHITECTS

DAVID J. JONES

ENGINEER

102