
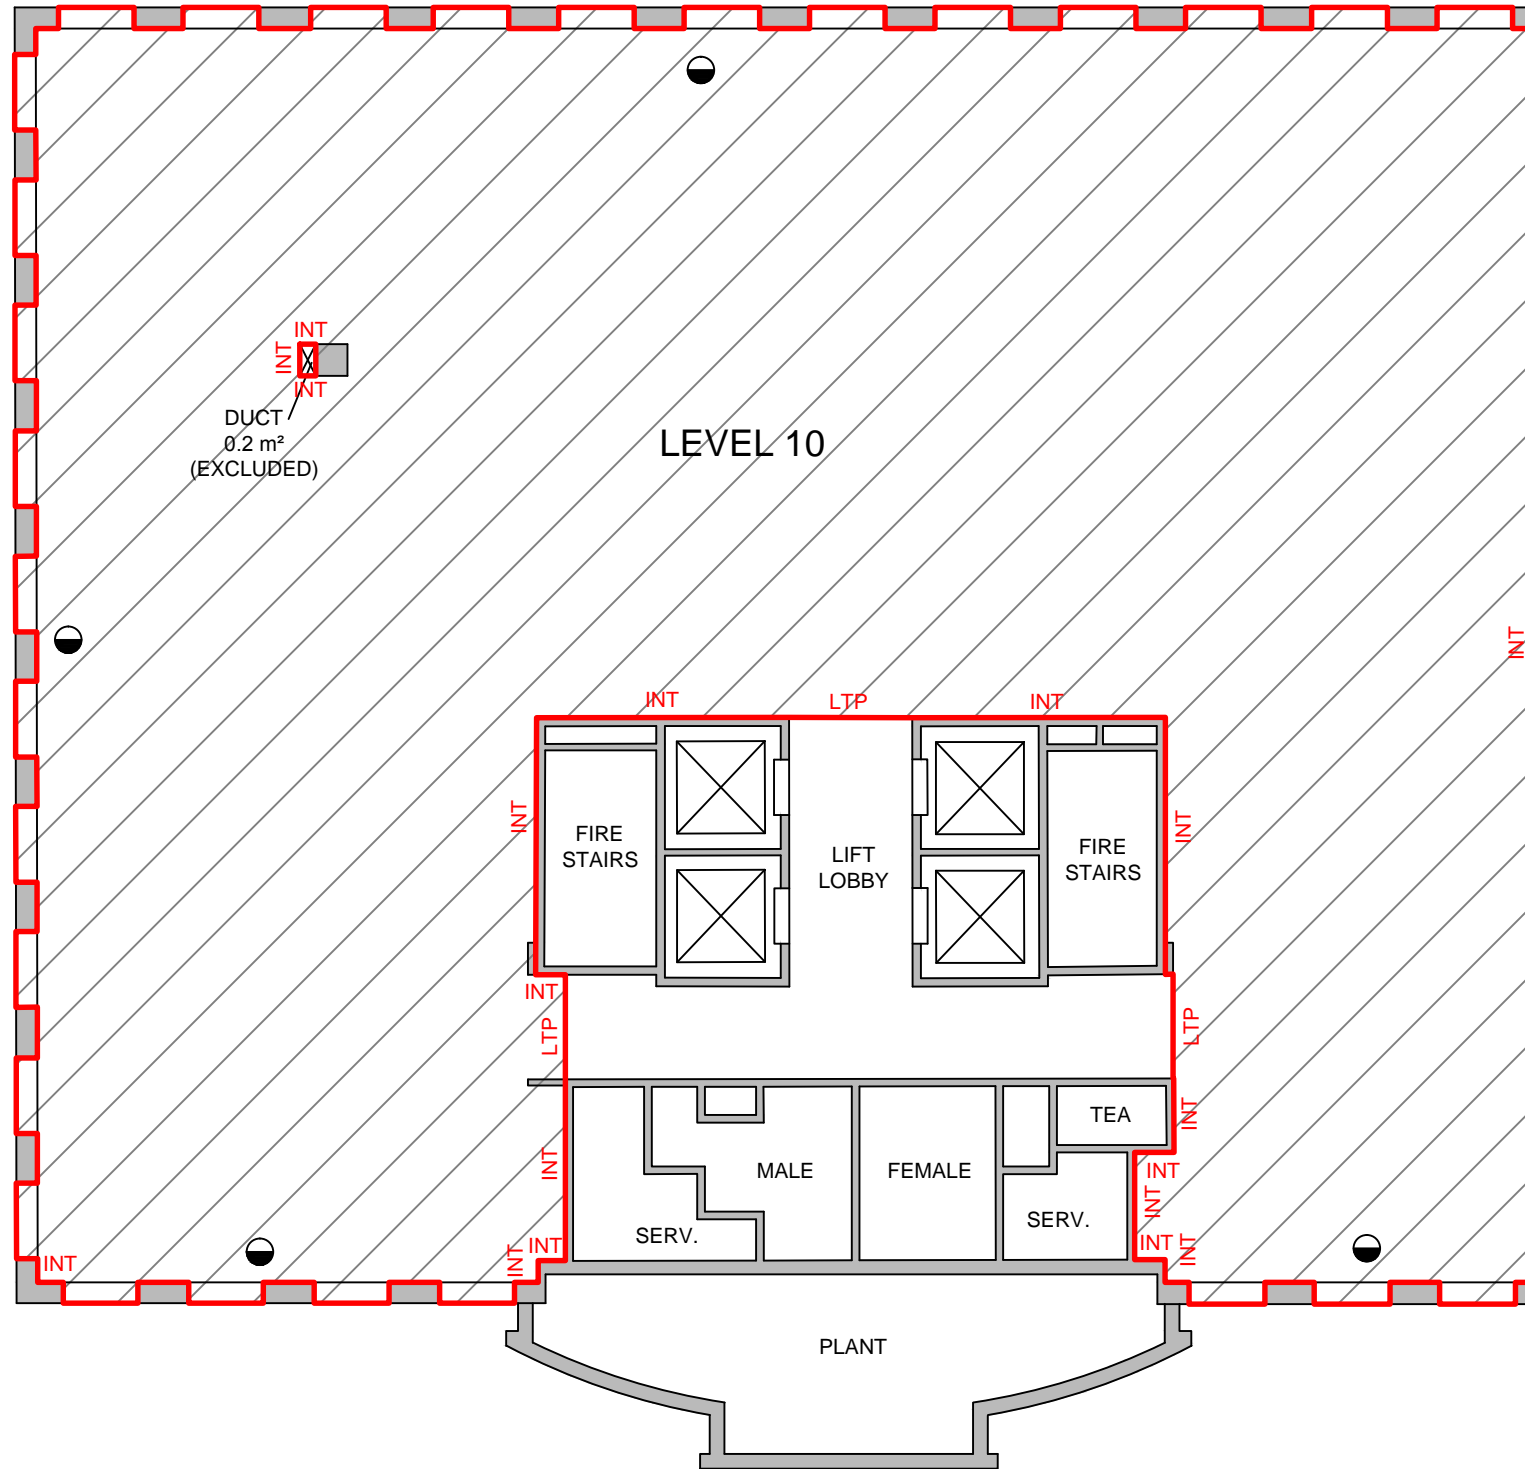


LETTABLE AREA PLAN FOR LEVEL 10, 140 ARTHUR STREET, NORTH SYDNEY, NSW

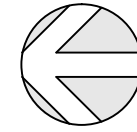

SCHEDULE OF AREAS

LEVEL 10 619.7 m²

TOTAL AREA 619.7 m²

LETTABLE AREA



METHOD OF MEASUREMENT

AREAS HAVE BEEN CALCULATED HAVING REGARD FOR THE PROPERTY COUNCIL OF AUSTRALIA (PCA) METHOD OF MEASUREMENT FOR LETTABLE AREA (MARCH 1997) SEE LEGEND

(SURVEY DATE 26/02/2015)

GUIDELINES USED

NET LETTABLE AREA

LEGEND

- STEPPED BETWEEN GLASS AND WALL AS INSTRUCTED BY CLIENT
- INT - INTERNAL FACE
- G/L - GLASS LINE
- LTP - LINE OF TENANCY PRODUCED



SCALE 1 : 150

PLAN PREPARED FOR:

JONES LANG LASALLE

**LETTABLE AREA PLAN
LEVEL 10, 140 ARTHUR STREET
NORTH SYDNEY, NSW**

DATE: 26/02/2015

REF: 55254

DRAWN: RB

SCALE: 1:150 @ A3

REV: -

CHECKED: CL

SHEET: 9 of 15

sdney canberra melbourne brisbane adelaide perth



REALSERVE

Real Estate Plans & Surveys

P 02 9629 9377
F 02 9475 5050

www.realserve.com.au

LETTABLE AREA PLAN FOR LEVEL 11, 140 ARTHUR STREET, NORTH SYDNEY, NSW

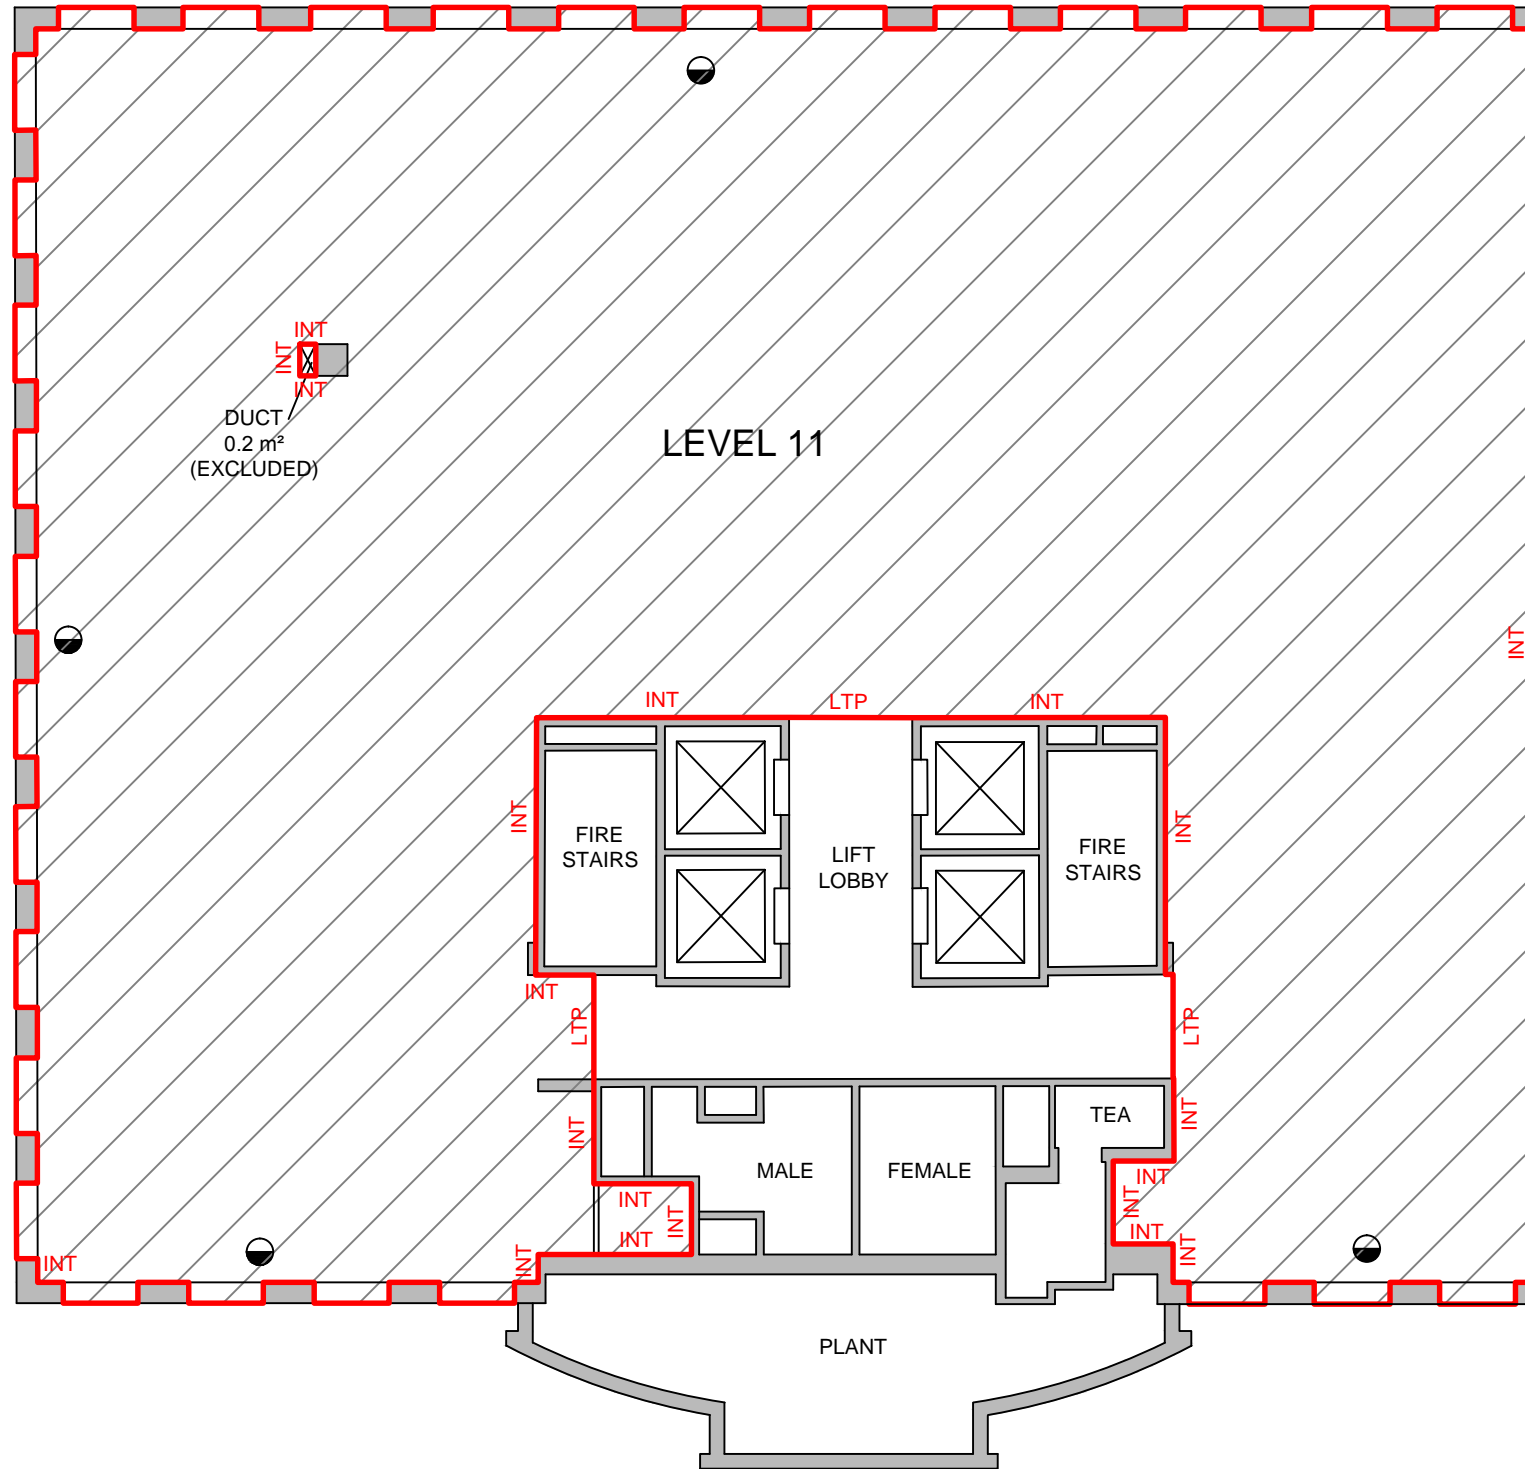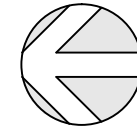

SCHEDULE OF AREAS

LEVEL 11 625.8 m²

TOTAL AREA 625.8 m²

LETTABLE AREA



METHOD OF MEASUREMENT

AREAS HAVE BEEN CALCULATED HAVING REGARD FOR THE PROPERTY COUNCIL OF AUSTRALIA (PCA) METHOD OF MEASUREMENT FOR LETTABLE AREA (MARCH 1997) SEE LEGEND

(SURVEY DATE 26/02/2015)

GUIDELINES USED

NET LETTABLE AREA

LEGEND

- STEPPED BETWEEN GLASS AND WALL AS INSTRUCTED BY CLIENT
- INT - INTERNAL FACE
- G/L - GLASS LINE
- LTP - LINE OF TENANCY PRODUCED



SCALE 1 : 150

PLAN PREPARED FOR:

JONES LANG LASALLE

**LETTABLE AREA PLAN
LEVEL 11, 140 ARTHUR STREET
NORTH SYDNEY, NSW**

DATE: 26/02/2015

REF: 55254

REV: -

DRAWN: RB

CHECKED: CL

SCALE: 1:150 @ A3

SHEET: 10 of 15

sdney canberra melbourne brisbane adelaide perth



REALSERVE

Real Estate Plans & Surveys

P 02 9629 9377
F 02 9475 5050

www.realserve.com.au

LETTABLE AREA PLAN FOR LEVEL 12, 140 ARTHUR STREET, NORTH SYDNEY, NSW

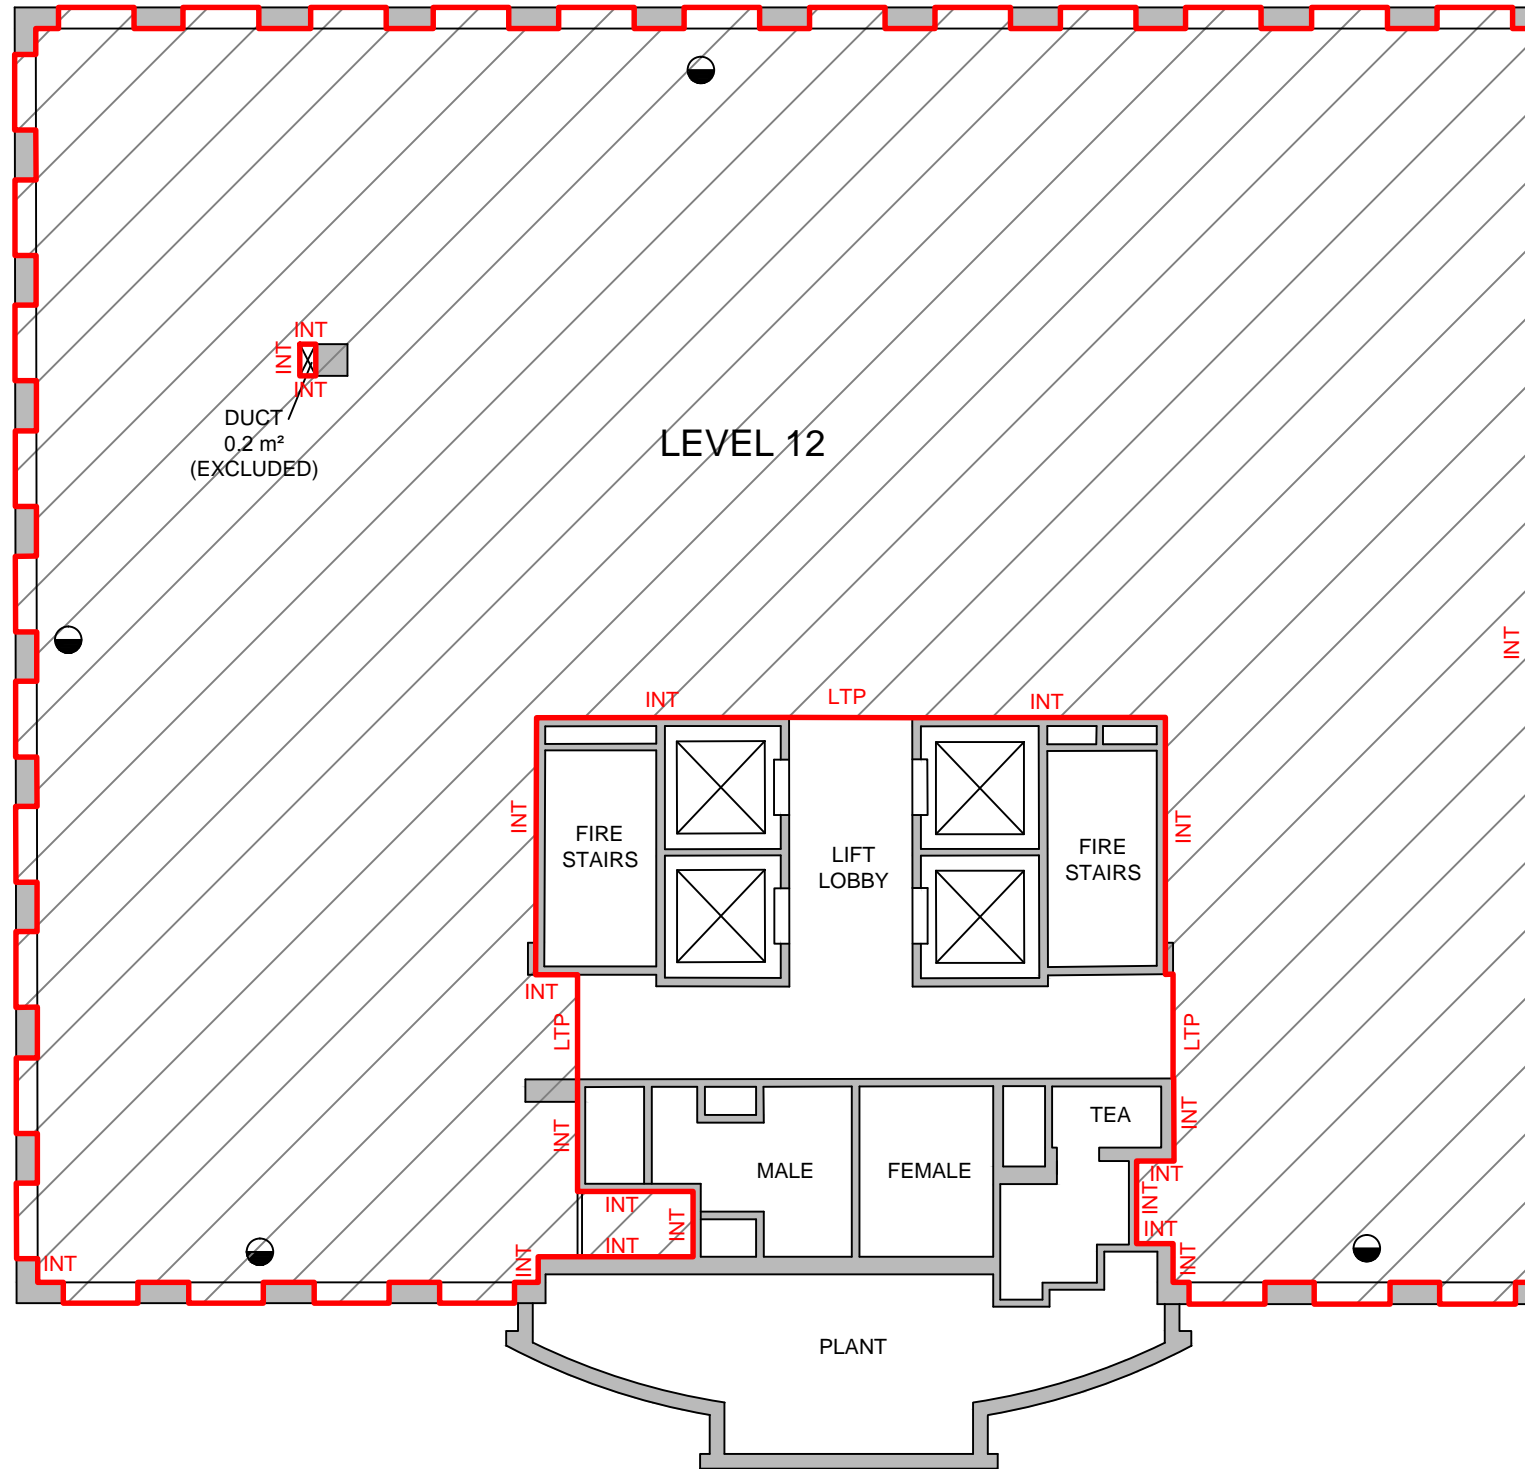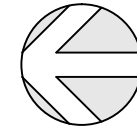

SCHEDULE OF AREAS

LEVEL 12 623.5 m²

TOTAL AREA 623.5 m²

LETTABLE AREA



METHOD OF MEASUREMENT

AREAS HAVE BEEN CALCULATED HAVING REGARD FOR THE PROPERTY COUNCIL OF AUSTRALIA (PCA) METHOD OF MEASUREMENT FOR LETTABLE AREA (MARCH 1997) SEE LEGEND

(SURVEY DATE 26/02/2015)

GUIDELINES USED

NET LETTABLE AREA

LEGEND

- STEPPED BETWEEN GLASS AND WALL AS INSTRUCTED BY CLIENT
- INT - INTERNAL FACE
- G/L - GLASS LINE
- LTP - LINE OF TENANCY PRODUCED



SCALE 1 : 150

PLAN PREPARED FOR:

JONES LANG LASALLE

**LETTABLE AREA PLAN
LEVEL 12, 140 ARTHUR STREET
NORTH SYDNEY, NSW**

DATE: 26/02/2015

REF: 55254

REV: -

DRAWN: RB

CHECKED: CL

SCALE: 1:150 @ A3

SHEET: 11 of 15

sdney canberra melbourne brisbane adelaide perth

REALSERVE

Real Estate Plans & Surveys

P 02 9629 9377
F 02 9475 5050

www.realserve.com.au