
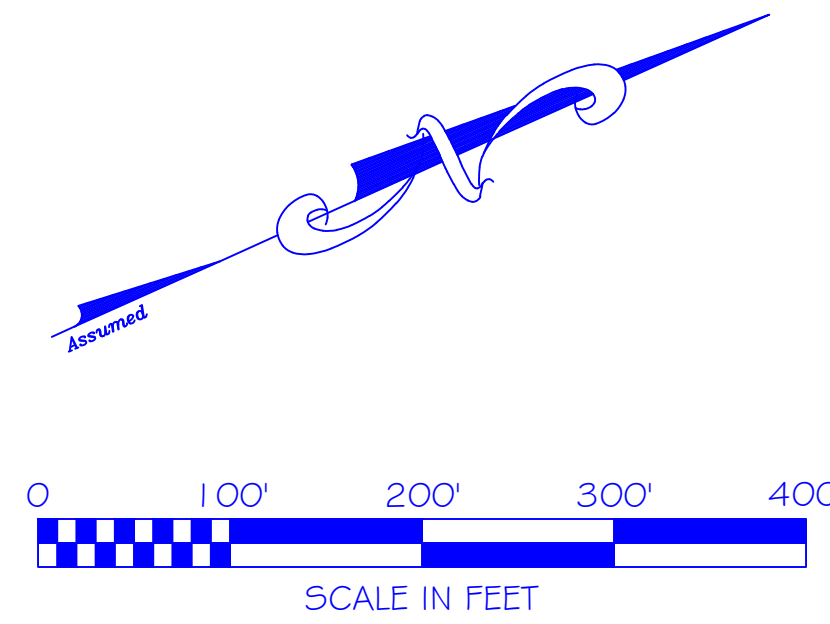


ASSESSOR'S MAP

SHOWING ZONING DISTRICTS


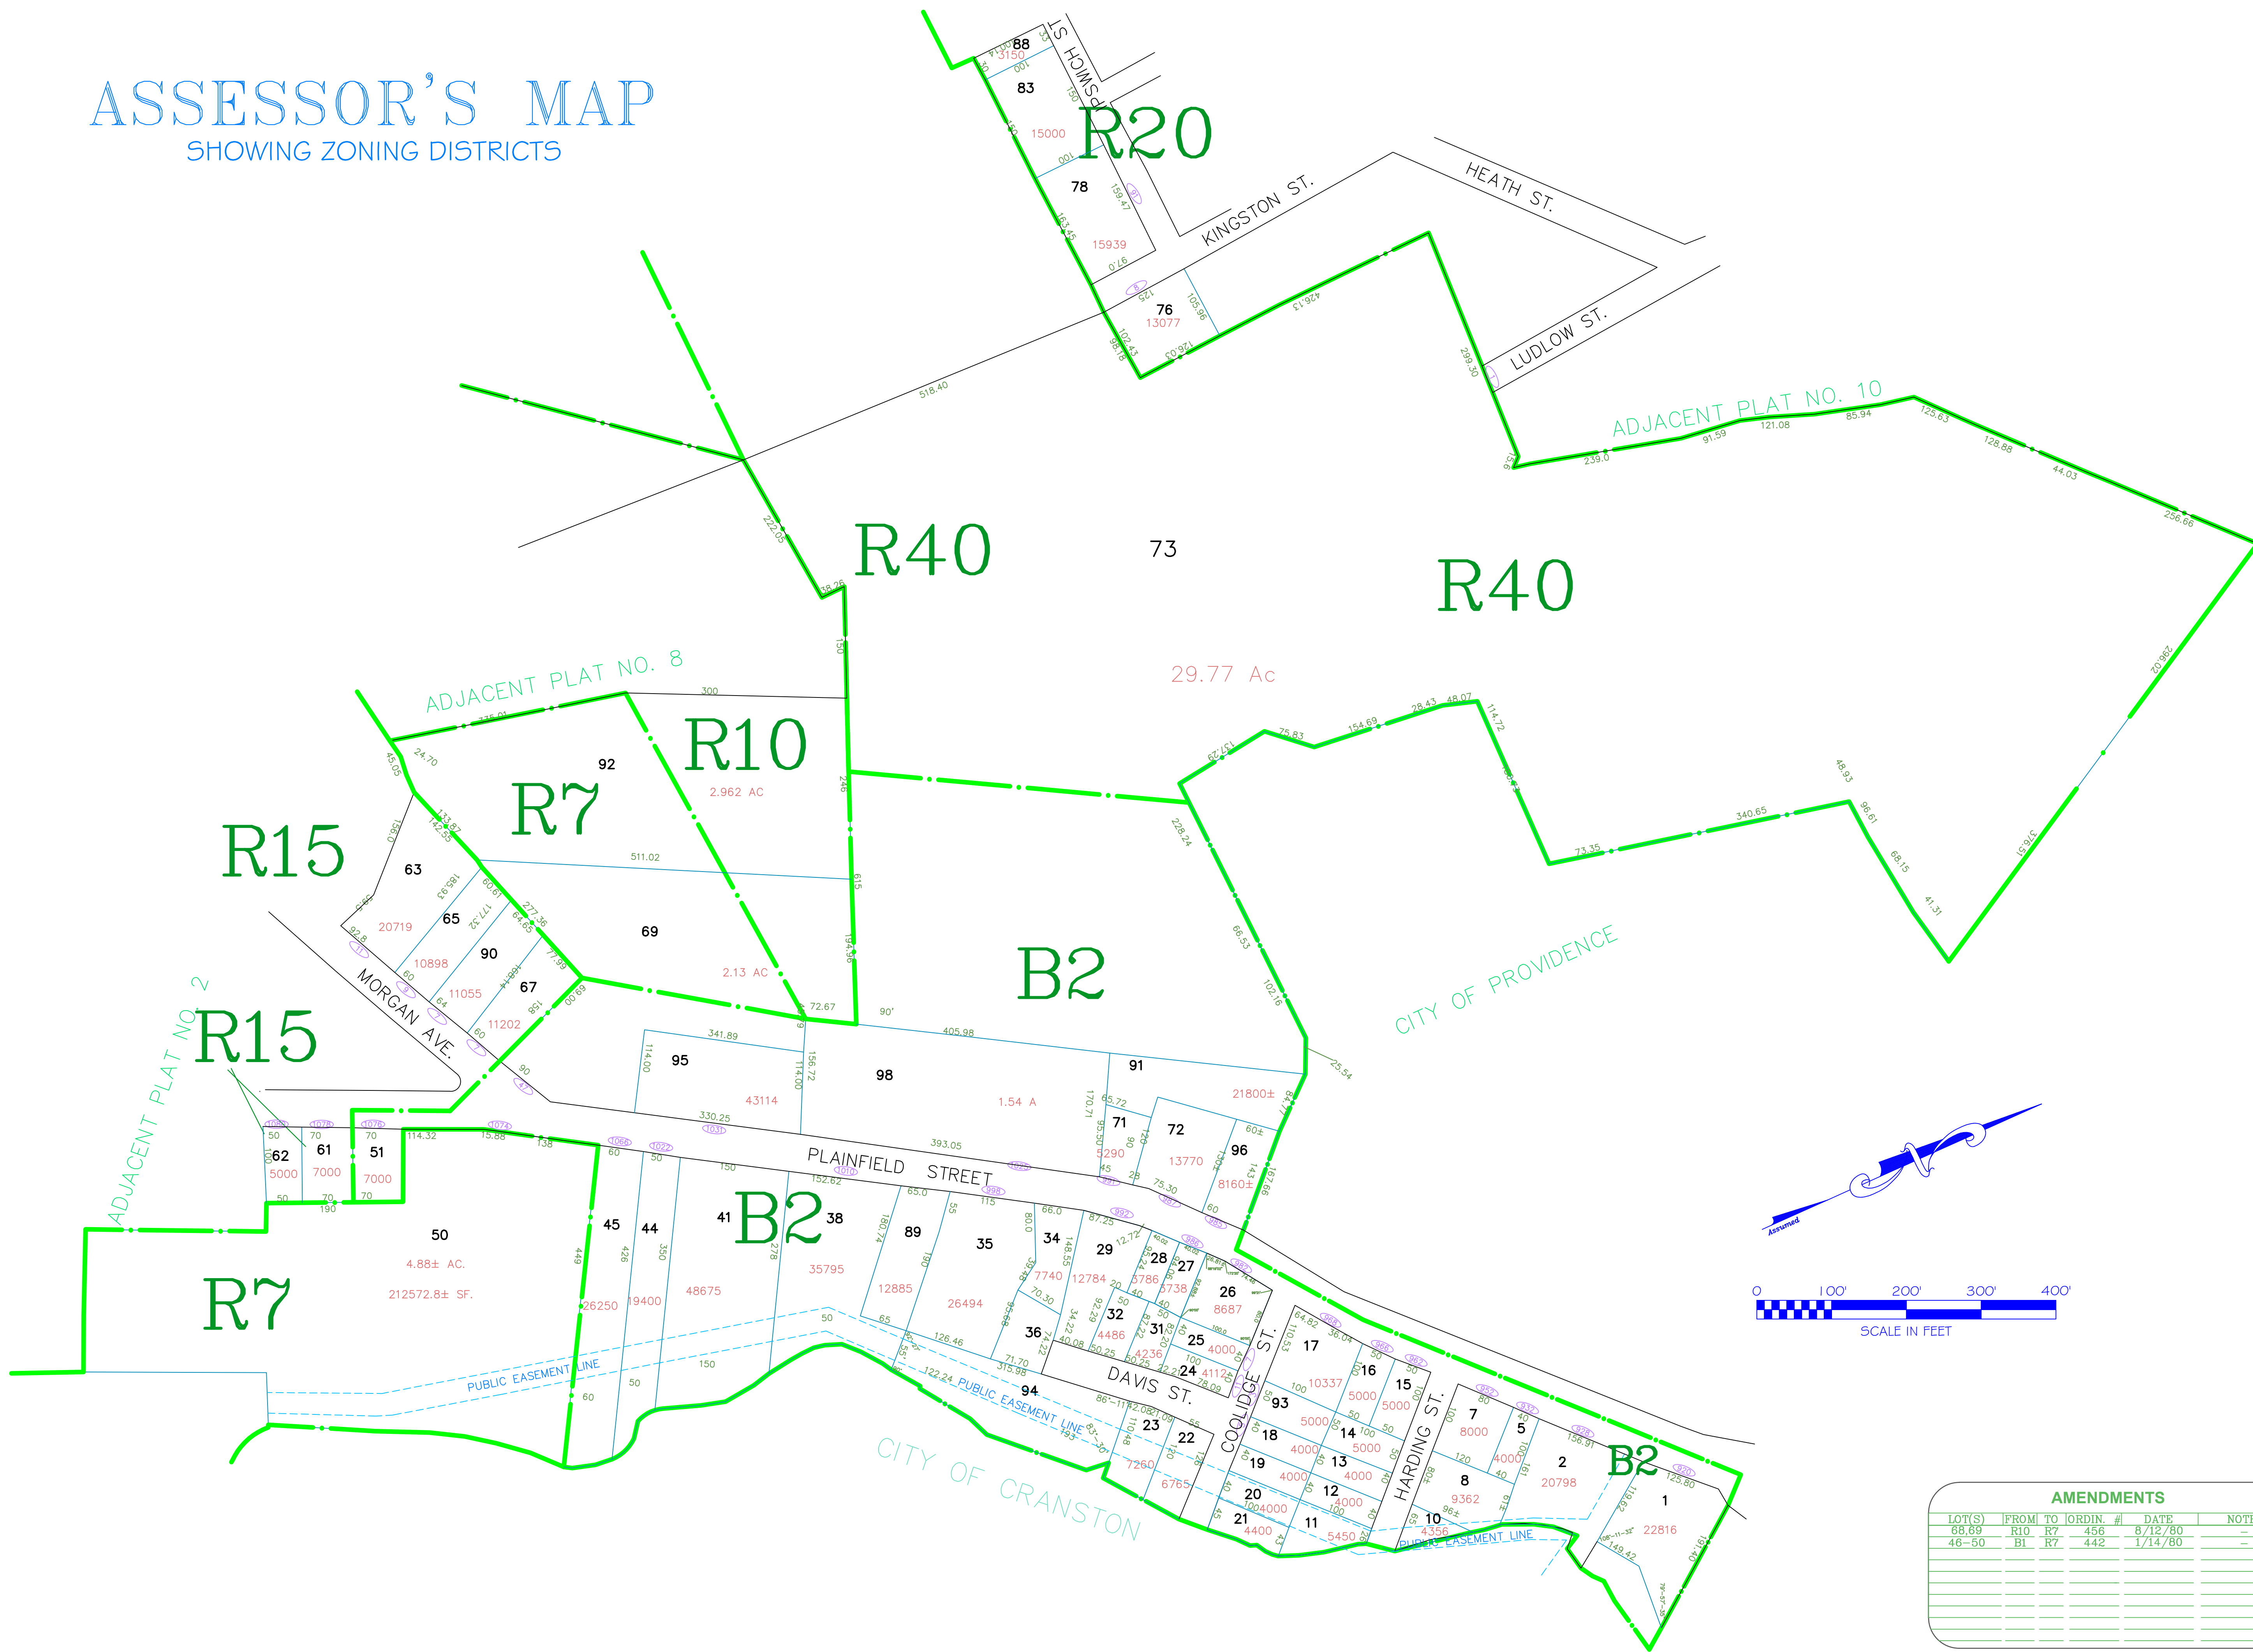


AMENDMENTS					
LOT(S)	FROM	TO	ORDIN. #	DATE	NOTE
88-89	R10	R7	456	8/12/80	-
46-50	B1	R7	442	1/14/80	-

Assessor's Plat Number

1

STATE OF RHODE ISLAND
TOWN OF JOHNSTON
 PROVIDENCE COUNTY
 INCORPORATED 1759
 ASSESSOR'S OFFICE
 1385 HARTFORD AVENUE
 JOHNSTON, RHODE ISLAND
 02919

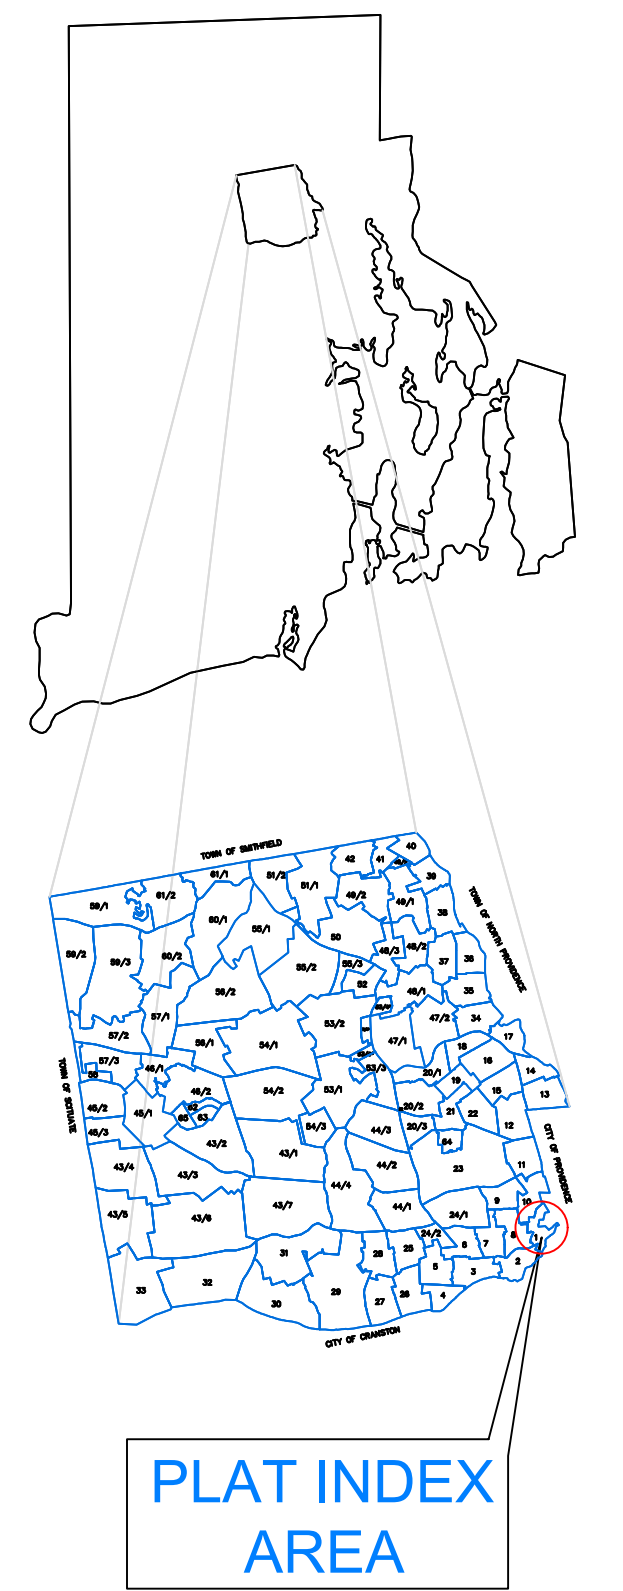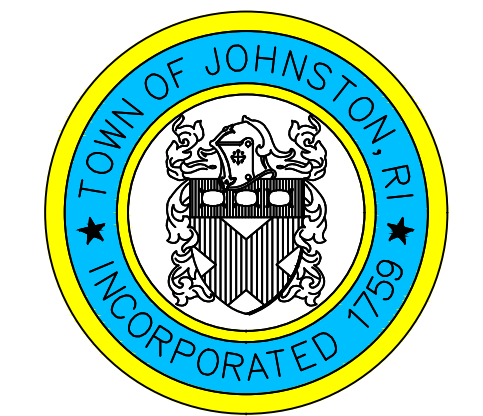

Scale: 1:100
 Revised By: Benjamin Ng
 Last updated: January 02, 2022
 Date printed: May 27, 2022

For copies of plat maps, please go to the DPW at 100 Irons Avenue Johnston Rhode Island, Thank you.

NOTE: This map was prepared for the use of the Town of Johnston for assessment and illustrative purposes only. It does not represent a survey of the premises. No liability is assumed as to the sufficiency or accuracy of the data delineated hereon.