
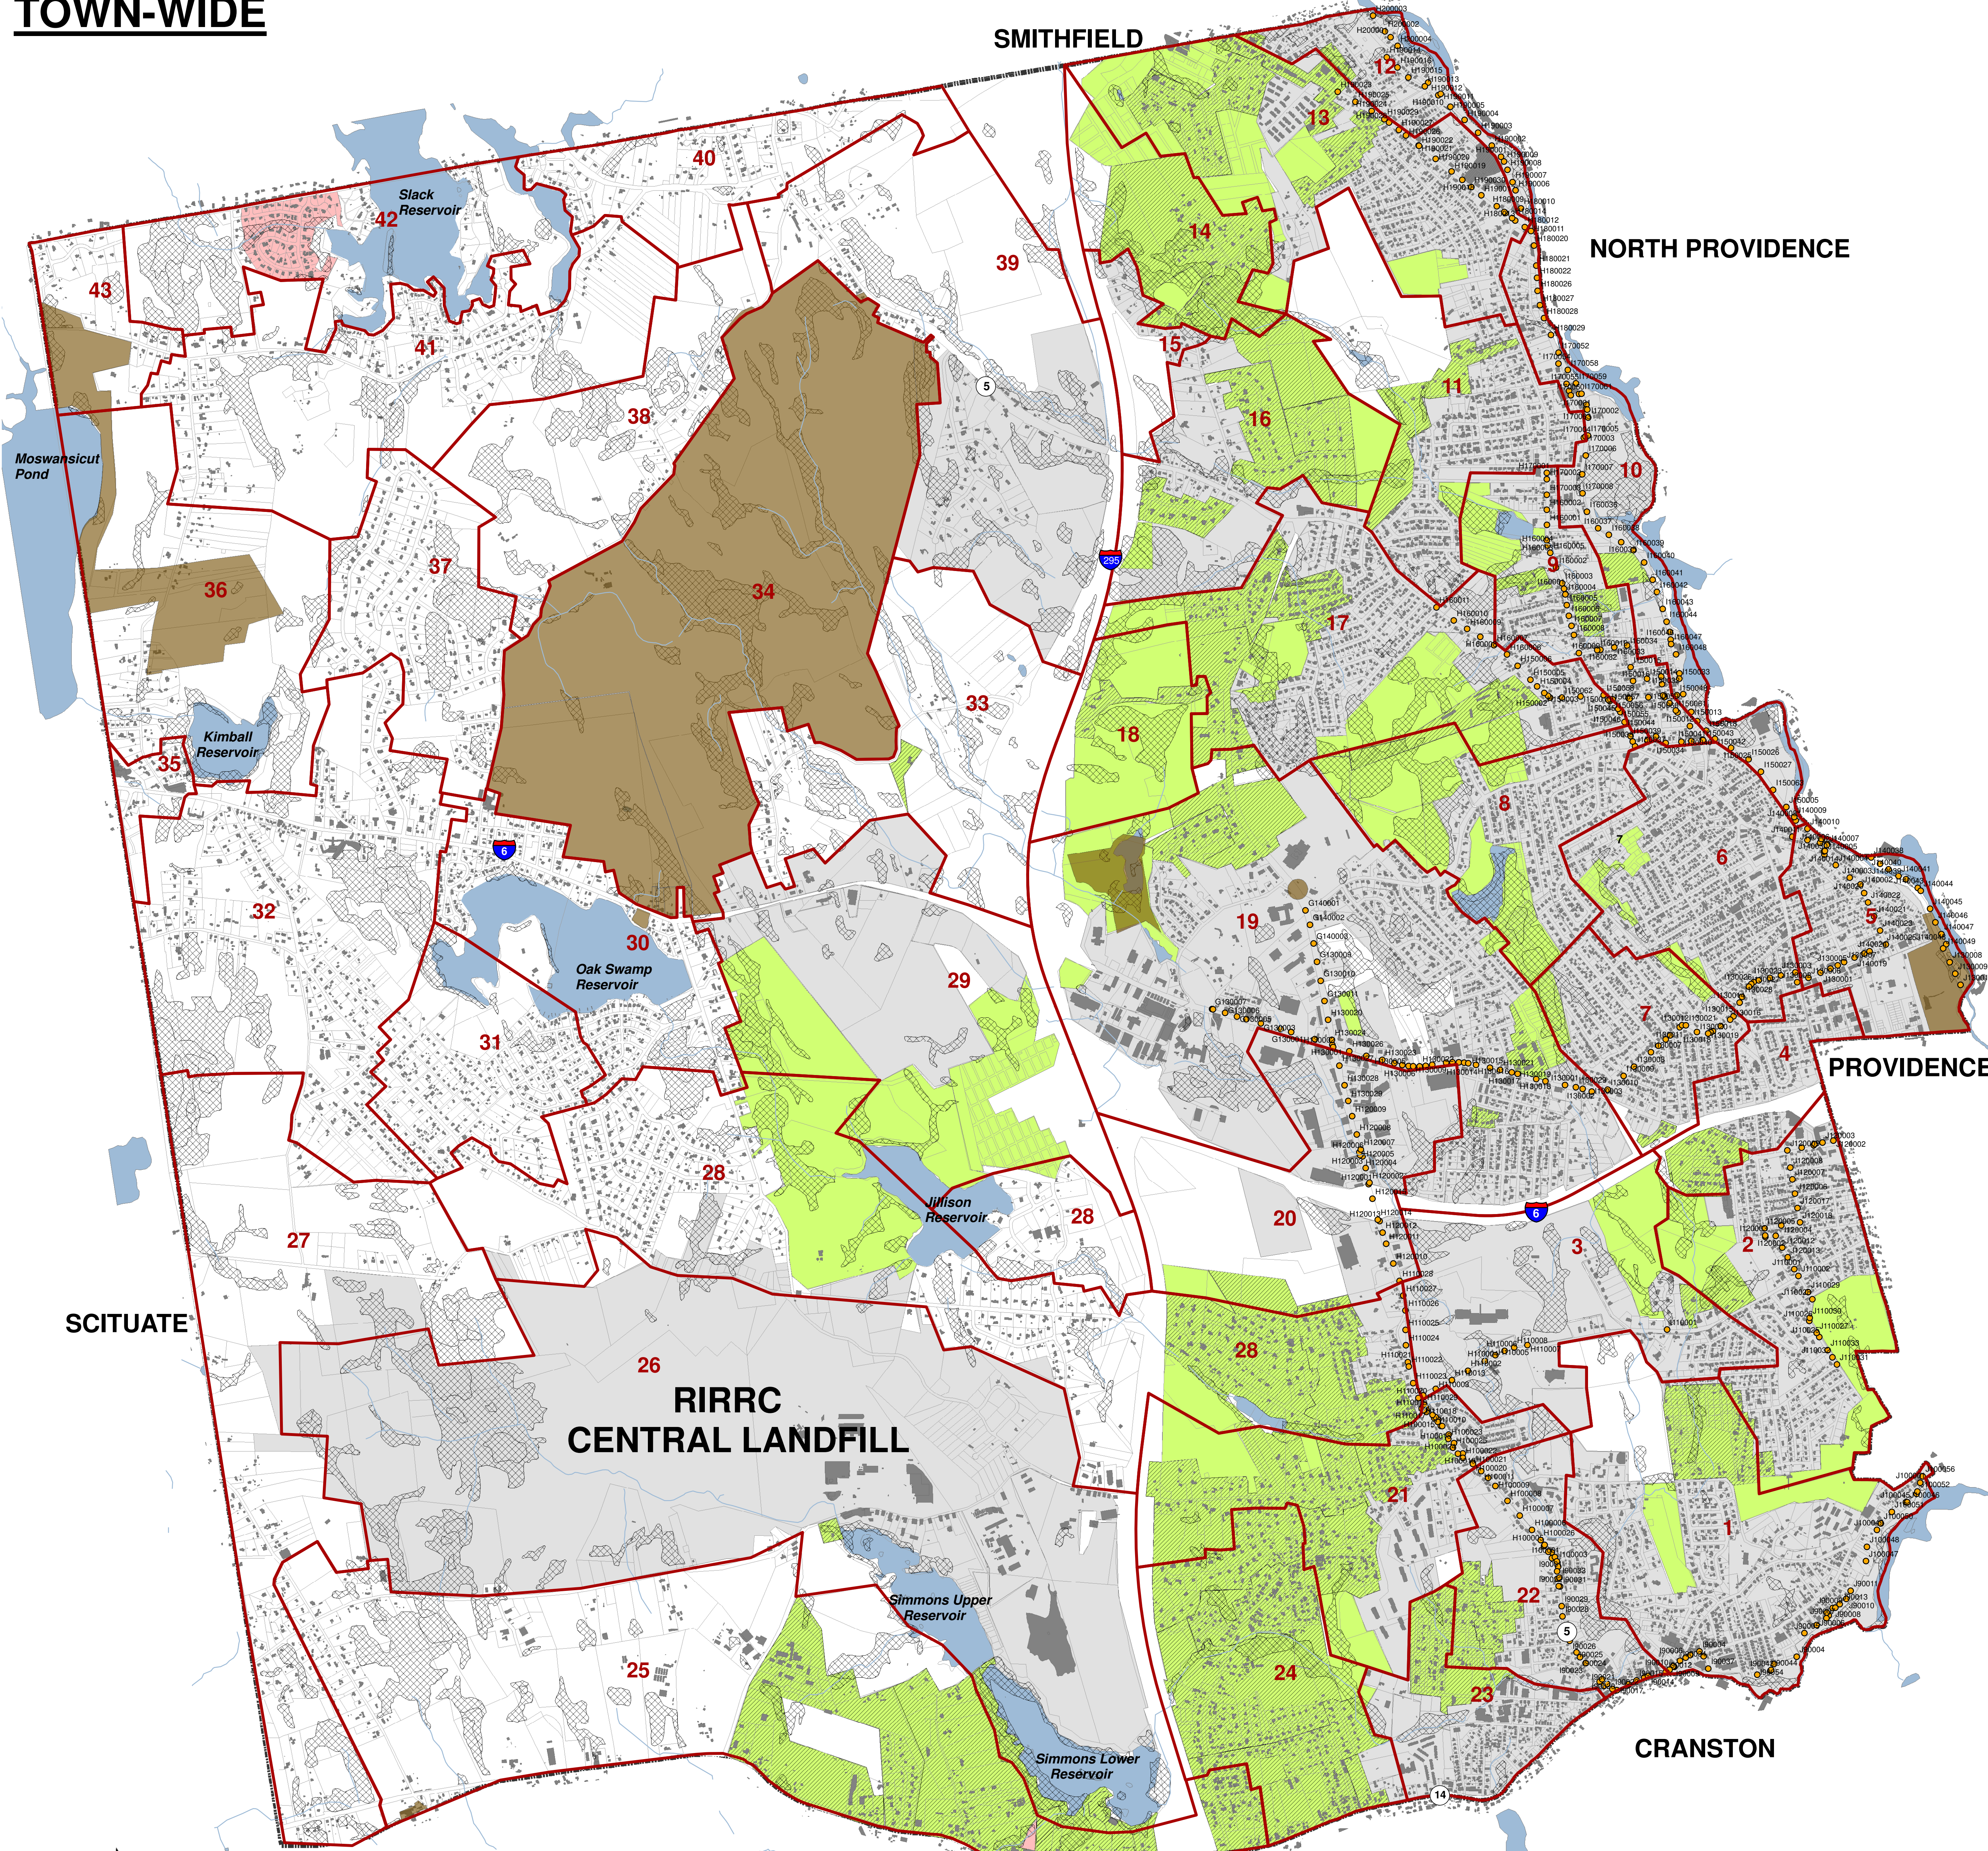


# MAP 2: 5 - 10 YEAR PLANNING HORIZON

## SEWER EXPANSION TO EXISTING AND PENDING DEVELOPMENT TOWN-WIDE

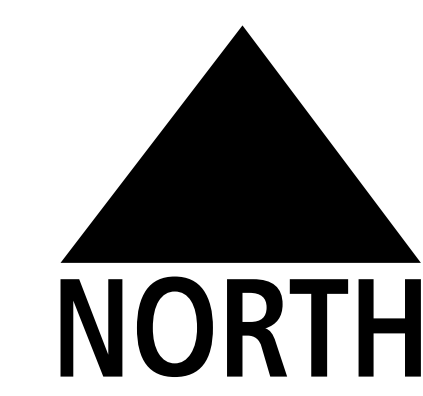

Sewershed	Development Type	GIS Identification			Planning District
		Residential	Business	Condominium	

- LEGEND**
- 24 SEWERSHED NUMBER
  - SEWERSHED DELINEATION
  - WETLANDS
  - PROTECTED OPEN SPACE
  - SEWERED AREAS THAT CONTRIBUTE TO JOHNSTON SEWER
  - UNSEWERED AREAS
  - POTENTIAL DEVELOPMENT AREAS THAT WILL DISCHARGE TO JOHNSTON
  - FUTURE JOHNSTON SEWERS TO EXISTING DEVELOPMENT
  - SEWERED AREAS THAT DO NOT DISCHARGE TO JOHNSTON
  - NBC ACTIVE MANHOLES
  - WATERBODIES

