

SCALE: 1"=800'

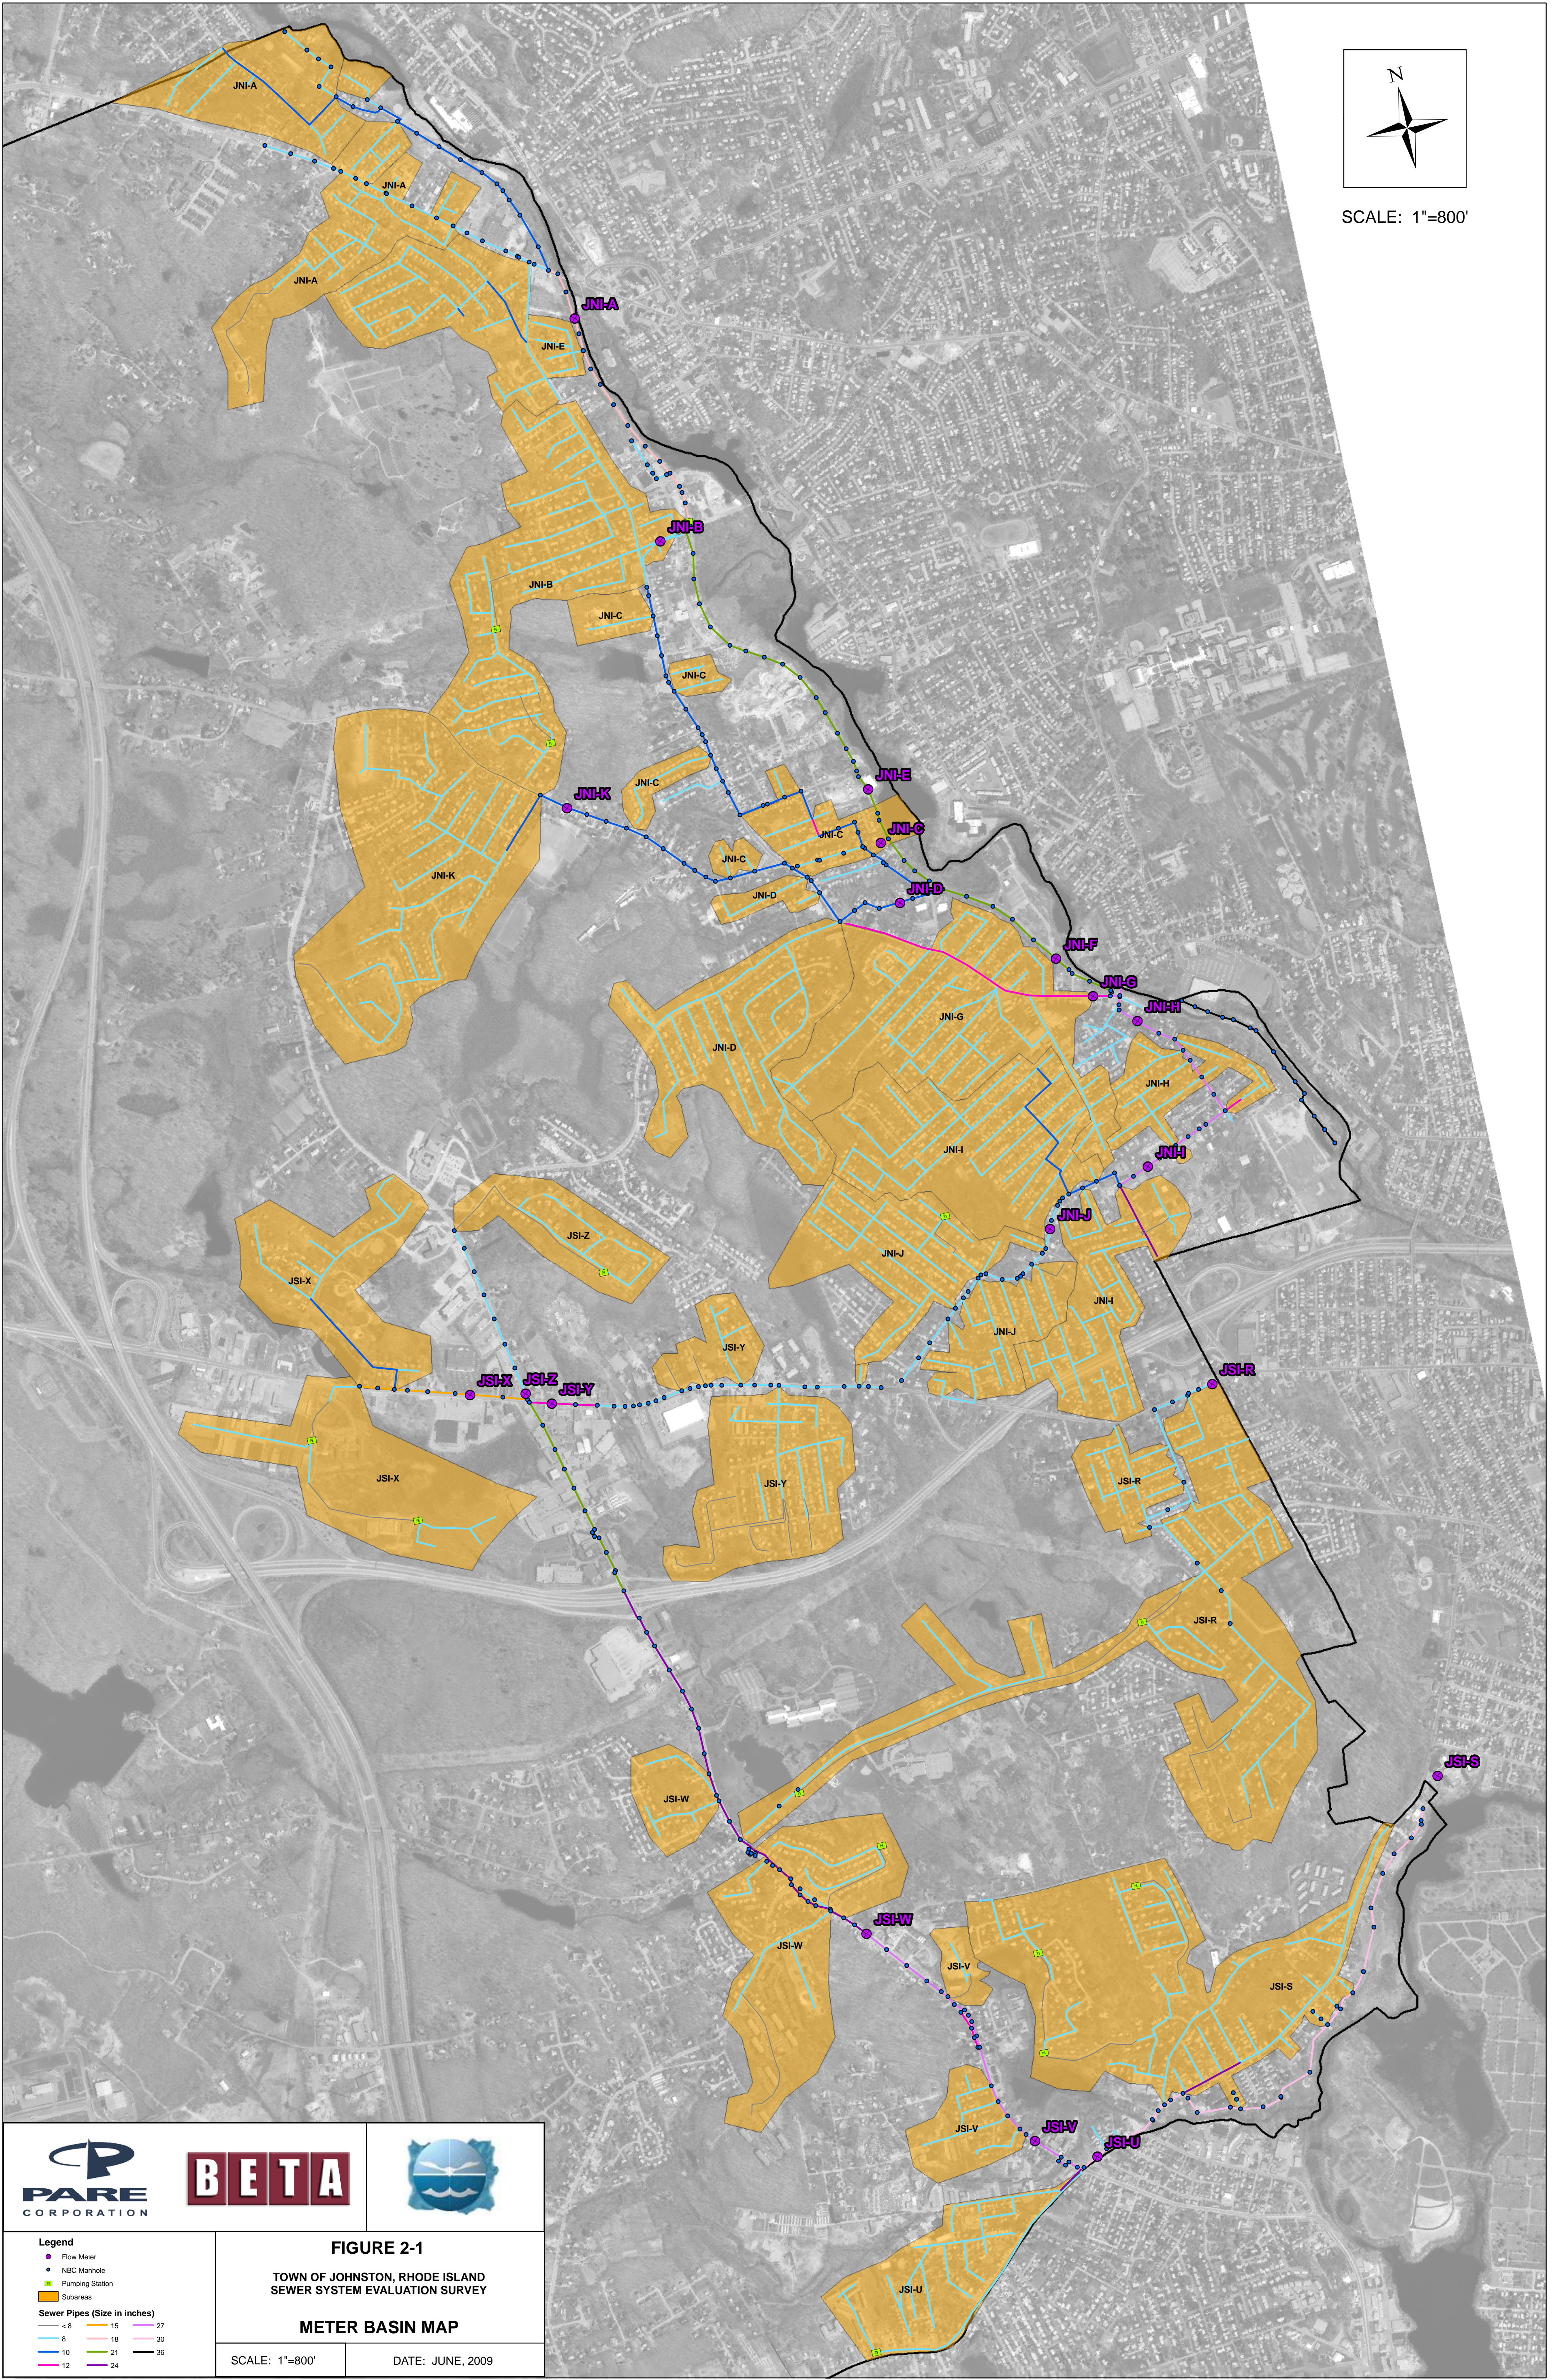


FIGURE 2-1

TOWN OF JOHNSTON, RHODE ISLAND
SEWER SYSTEM EVALUATION SURVEY

METER BASIN MAP

- Legend**
- Flow Meter
 - NBC Manhole
 - Pumping Station
 - Subareas
- Sewer Pipes (Size in inches)**
- 4 - 8
 - 10
 - 12
 - 15
 - 18
 - 21
 - 24
 - 27
 - 30
 - 36

SCALE: 1"=800'

DATE: JUNE, 2009