
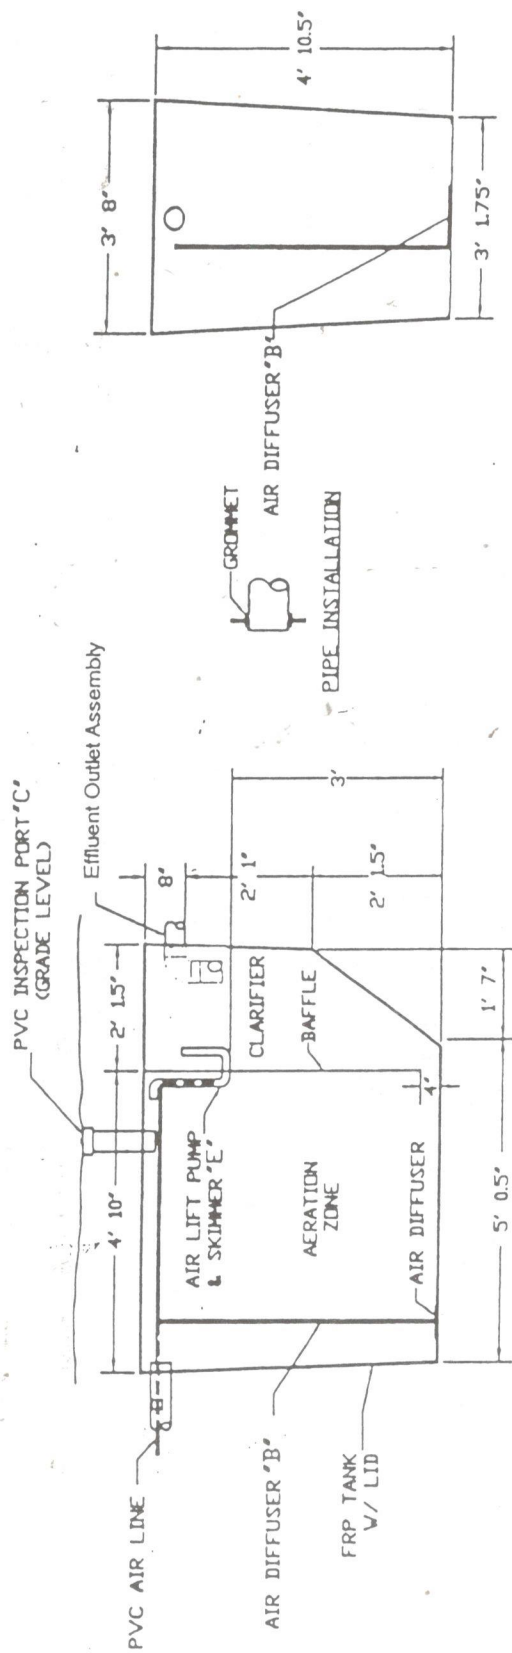


All Measurements are inside Clearances.
 Outside Dimension is determined by Tank Material.
 All Concrete Tanks have 3" thick walls.
 Fiberglass thickness indicated on fiberglass drawings.

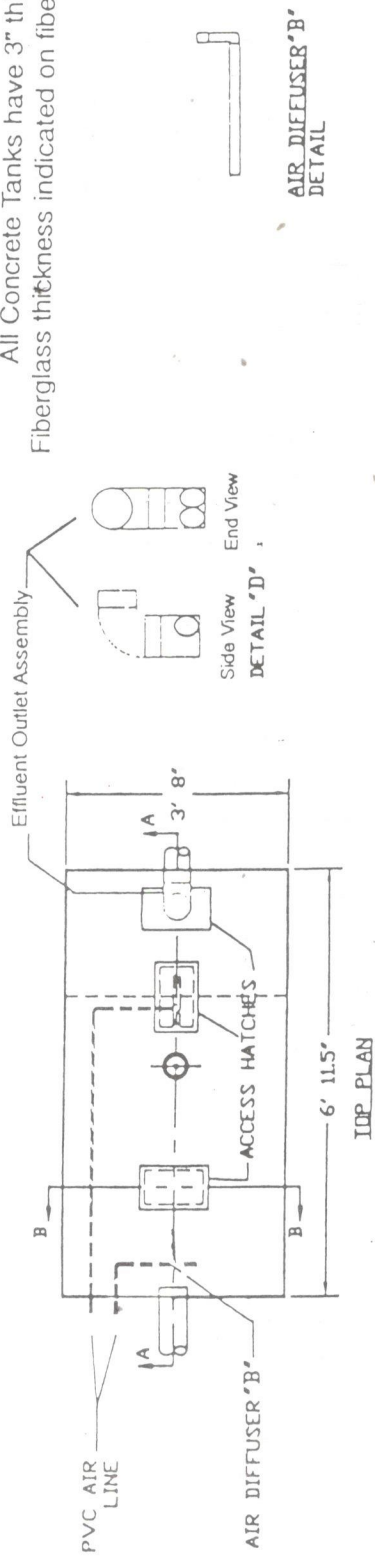

SECTION B-B

SECTION A-A
SINGLE TANK 'A'

AQUAKLEAR
 WASTEWATER TREATMENT SYSTEM
 MODEL AK500 C CLASS 1
 NOT TO SCALE