
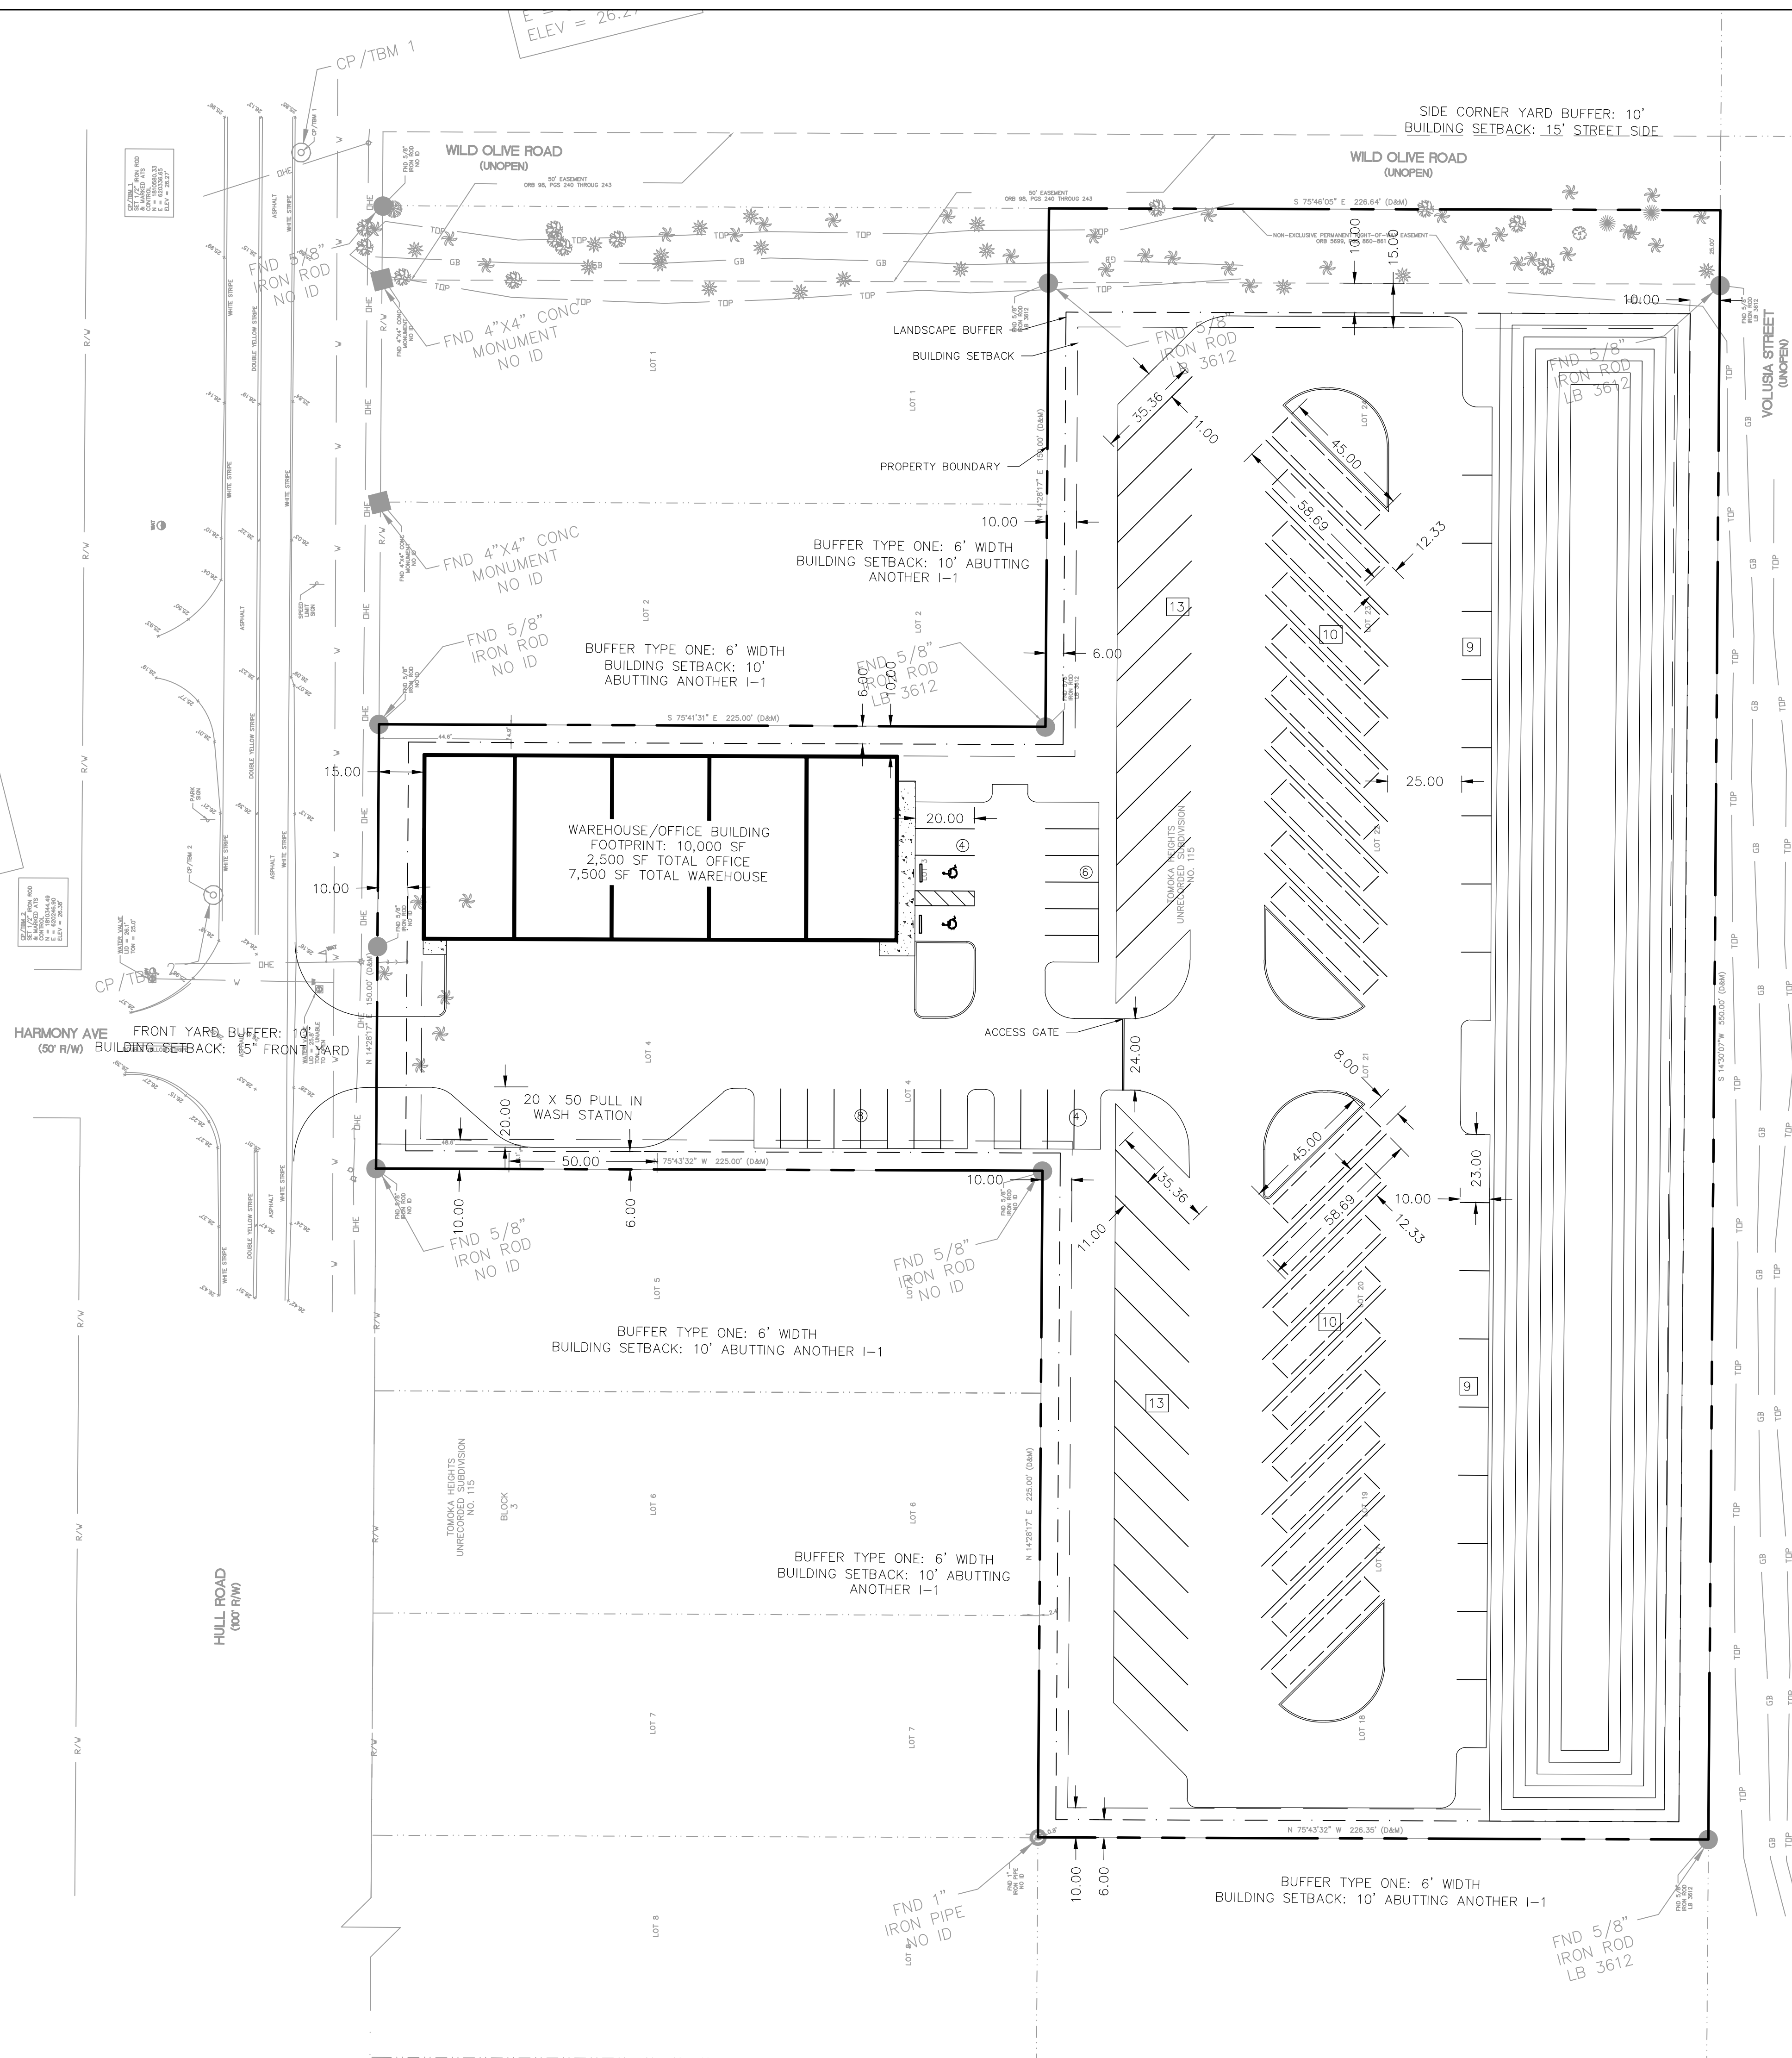


7,500 SF WAREHOUSE
2,500 SF OFFICE

FEATURES ALTERNATING OFFICE/WAREHOUSE FLOOR
PLAN, SIDE PARKING AND FRONT DRIVE THRU WASH
STATION

46 TOTAL RV SPACES
18 PARALLEL SPACES
64 TOTAL GATED SPACES

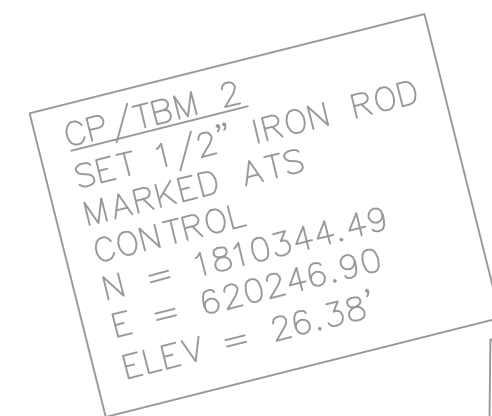

FRONT YARD BUFFER: 10'
BUILDING SETBACK: 15'
STREET SIDE

TODD ORIE RV STORAGE
ORMOND BEACH, FL
CONCEPT PLAN

NO.	DATE	REVISION	BY

DESIGNER KAB	FILE 1816-1	DATE 2018-06-06
DRAWN BY MHT	PROJECT 1816-1	SCALE AS NOTED

NOT VALID UNLESS SIGNED AND SEALED
KIMBERLY A. BUCK P.E. 38565