



1. PAVEMENT AND CURB WIDTHS SHALL BE VERIFIED AND DIMENSIONED FOR EACH STREET AT EACH BLOCK. ALL RADI AT INTERSECTIONS SHALL BE VERIFIED AND DIMENSIONED. THIS INFORMATION TO CLEARLY INDICATE IT AS "AS-BUILT" INFORMATION.
2. ROADWAY ELEVATIONS SHALL BE RECORDED AT ALL GRADE CHANGES OR OTHER INTERVALS AS NECESSARY ALONG ALL STREETS. STREET CENTERLINE AND CURB INVERT ELEVATIONS SHALL BE RECORDED AS NOTED. THE "AS-BUILT" CENTERLINE PROFILE OF ALL STREETS SHALL ALSO BE SHOWN ON THE PLAN AND PROFILE SO IT MAY BE COMPARED TO THE EXISTING AND DESIGNED. THE GRADE OF ALL STREETS SHALL BE RECORDED. ALL "AS-BUILTS" SHALL BE LABELED WITH STREET NAME AND RIGHT-OF-WAY WIDTH ON EVERY PAGE.
3. STORM DRAINAGE STRUCTURES SHALL BE LOCATED AND/OR DIMENSIONED FROM CENTERLINES OR LOT LINES AS APPROPRIATE.
3. STORM DRAINAGE PIPE INVERT AND STRUCTURE TOP AND BOTTOM ELEVATIONS SHALL BE RECORDED AND CLEARLY DENOTED AS "AS-BUILT" INFORMATION. DESIGN ELEVATIONS SHALL BE CROSSED OUT AND "AS-BUILT" INFORMATION WRITTEN NEXT TO IT.
5. STORM DRAINAGE PIPE MATERIAL, LENGTH, AND SIZE SHALL BE MEASURED AND/OR VERIFIED. THIS INFORMATION TO CLEARLY INDICATE IT AS BEING "AS-BUILT" INFORMATION.
6. ALL APPLICABLE TOPOGRAPHIC INFORMATION, PERTINENT TO THE ON SITE DRAINAGE SYSTEM SUCH AS DITCHES, LAKES, CANALS, ETC. THAT ARE DEEMED APPROPRIATE BY THE CITY SHALL BE NOTED. NORMALLY, RECORDING ELEVATIONS EVERY 100 FEET AT THE TOP OF BANK AND TOE OF SLOPE WILL BE REQUIRED. MEASUREMENTS SHALL BE TAKEN AND RECORDED IN ORDER TO ACCURATELY RE-OWN THESE FEATURES TO THE ROADWAY CENTERLINES AND TO PLAT LINES. WHENEVER POSSIBLE, A CONTOUR LINE SHALL BE UTILIZED TO GRAPHICALLY DESCRIBE THESE TOPOGRAPHIC FEATURES.
7. RETENTION AREAS SHALL HAVE THEIR TOP-OF-BANK AND BOTTOM ELEVATIONS RECORDED. ACTUAL MEASUREMENTS SHALL BE TAKEN AND DIMENSIONS RECORDED OF THE SIZE OF ALL RETENTION AREAS. MEASUREMENTS SHALL BE DONE FROM TOP-OF-BANK TO TOP-OF-BANK WITH SIDE SLOPES INDICATED. SEPARATE CALCULATIONS SHALL BE SUBMITTED TO INDICATE RECORDED AND PROPOSED RETENTION VOLUMES.
8. STORM DRAINAGE SWALE CENTERLINES SHALL BE LOCATED AND ELEVATIONS OF FLOW LINE SHALL BE RECORDED EVERY 100 FEET.
9. ANY SPECIAL FEATURES SUCH AS CONCRETE FLUMES, LAKE BANKS, WALLS, FENCING, ETC., WHICH WERE A PART OF THE APPROVED CONSTRUCTION DRAWINGS SHOULD ALSO BE LOCATED AND DIMENSIONED.
10. ACTUAL MATERIALS USED AND ELEVATIONS AND DIMENSIONS OF OVERFLOW REYR STRUCTURES AND SKIMMERS SHALL BE NOTED ON THE "AS-BUILT".

THE FOLLOWING INFORMATION IS REQUIRED ON ALL WATER AND SEWER "AS-BUILT" DRAWINGS:

11. SANITARY SEWER MANHOLES SHALL BE VERIFIED AND DIMENSIONED FROM STREET CENTERLINES OR LOT LINES AS APPROPRIATE. ALL RIM AND INVERT ELEVATIONS SHALL BE VERIFIED AND RECORDED. THIS INFORMATION TO CLEARLY INDICATE IT AS BEING "AS-BUILT" INFORMATION.
12. SANITARY SEWER LINE LENGTHS, SIZES, MATERIAL, SLOPE, ETC. SHALL BE VERIFIED AND RECORDED. THIS INFORMATION TO CLEARLY INDICATE IT AS BEING "AS-BUILT" INFORMATION.

NOTE: REFERENCES TO WATER SHALL MEAN BOTH POTABLE AND RECLAIMED WATER.

1. ALL CONSTRUCTION SHALL BE IN ACCORDANCE WITH THE CITY OF ORMOND BEACH'S LAND DEVELOPMENT CODE REQUIREMENTS, AND THE STANDARD CONSTRUCTION DETAILS AND CONSTRUCTION SPECIFICATIONS (SCDCS). AN ENGINEERING PERMIT AND TREE REMOVAL PERMIT IS REQUIRED PRIOR TO STARTING CONSTRUCTION.
2. NO LAND SHALL BE CLEARED, EXCAVATED OR FILLED AND NO STRUCTURE SHALL BE ERECTED, REPAIRED OR DEMOLISHED WITHOUT PROPER PERMIT(S) AS REQUIRED BY THE CITY OF ORMOND BEACH.
3. NOTIFY THE CITY OF ORMOND BEACH'S ENGINEERING DIVISION AT 676-3269 48 HOURS PRIOR TO THE START OF CONSTRUCTION.
4. ANY CONSTRUCTION CHANGES TO APPROVED PLANS SHALL BE SUBMITTED TO THE CITY OF ORMOND BEACH FOR APPROVAL PRIOR TO PERFORMING THE WORK.
5. ROAD CONSTRUCTION AND PIPE INSTALLATION COMPACTION AND DENSITY TESTING SHALL CONFORM TO THE CITY OF ORMOND BEACH'S MINIMUM REQUIREMENTS. CERTIFIED COPIES OF TEST REPORTS SHALL BE SUBMITTED TO THE CITY INSPECTOR AND THE CITY'S ENGINEERING DIVISION.
6. A PRE-PAVING UTILITY INSPECTION MUST BE REQUESTED AND COMPLETED PRIOR TO THE PAVING OF ALL ROADS, STREETS, AND PARKING AREAS.
7. A FINAL INSPECTION, TO BE CONDUCTED BY THE CITY OF ORMOND BEACH, SHALL BE PERFORMED ON ALL CONSTRUCTION. THE DESIGN ENGINEER SHALL NOTIFY THE CITY OF ORMOND BEACH'S ENGINEERING DIVISION 676-3269 WHEN REQUESTING A FINAL INSPECTION.
8. THREE COMPLETE SETS OF AS-BUILT DRAWINGS (5 FOR SUBDIVISIONS) ARE REQUIRED TO BE SUBMITTED TO THE CITY OF ORMOND BEACH PRIOR TO REQUESTING A FINAL INSPECTION.
9. THE CITY HAS A CONTRACTOR FOR ROLL OFF SERVICE. NO OTHER CONTRACTOR SHALL BE PERMITTED TO PROVIDE THIS SERVICE. VERIFY COMPANY UNDER CONTRACT WITH THE CITY.
10. CONSTRUCTION SITES THAT DISTURB ONE ACRE OR MORE WILL BE REQUIRED TO SEE COVERAGE UNDER THE GENERIC PERMIT FOR STORM WATER DISCHARGE FROM LARGE SMALL CONSTRUCTION ACTIVITIES. IN ACCORDANCE WITH THIS REQUIREMENT, A STORM WATER POLLUTION PREVENTION PLAN (SWPPP) MUST BE SUBMITTED TO THE CITY'S ENGINEERING DIVISION PRIOR TO CONSTRUCTION TO BE IN COMPLIANCE WITH THE PERMIT.
11. CONSTRUCTION WILL FOLLOW REQUIRED WASTE MANAGEMENT PRACTICES.
12. SEEDING OR SODDING SHALL BE INITIATED FOR EROSION AND SEDIMENT CONTROL ON DISTURBED AREAS AS SOON AS PRACTICABLE IN PORTIONS OF THE SITE WHERE CONSTRUCTION ACTIVITIES HAVE TEMPORARILY OR PERMANENTLY CEASED.
13. ANY FIELD MODIFICATIONS OR DEVIATIONS TO THIS CONSTRUCTION PLAN REQUIRES APPROVAL BY BOTH THE ENGINEER OF RECORD AND THE CITY OF ORMOND BEACH ENGINEERING DIVISION.

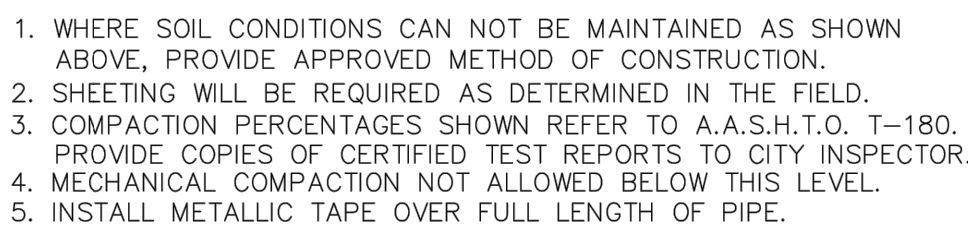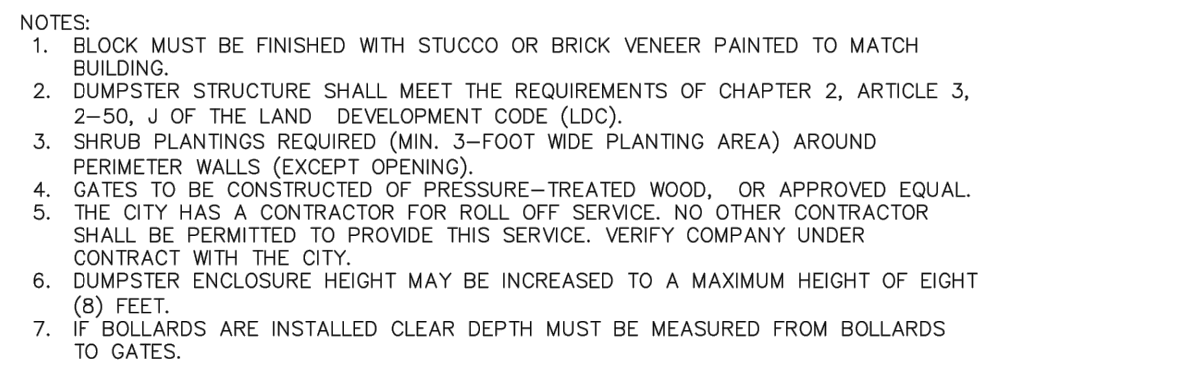

TODD ORIE WAREHOUSE/STORAGE
ORMOND BEACH, FLORIDA
Details

SHEET
C008