


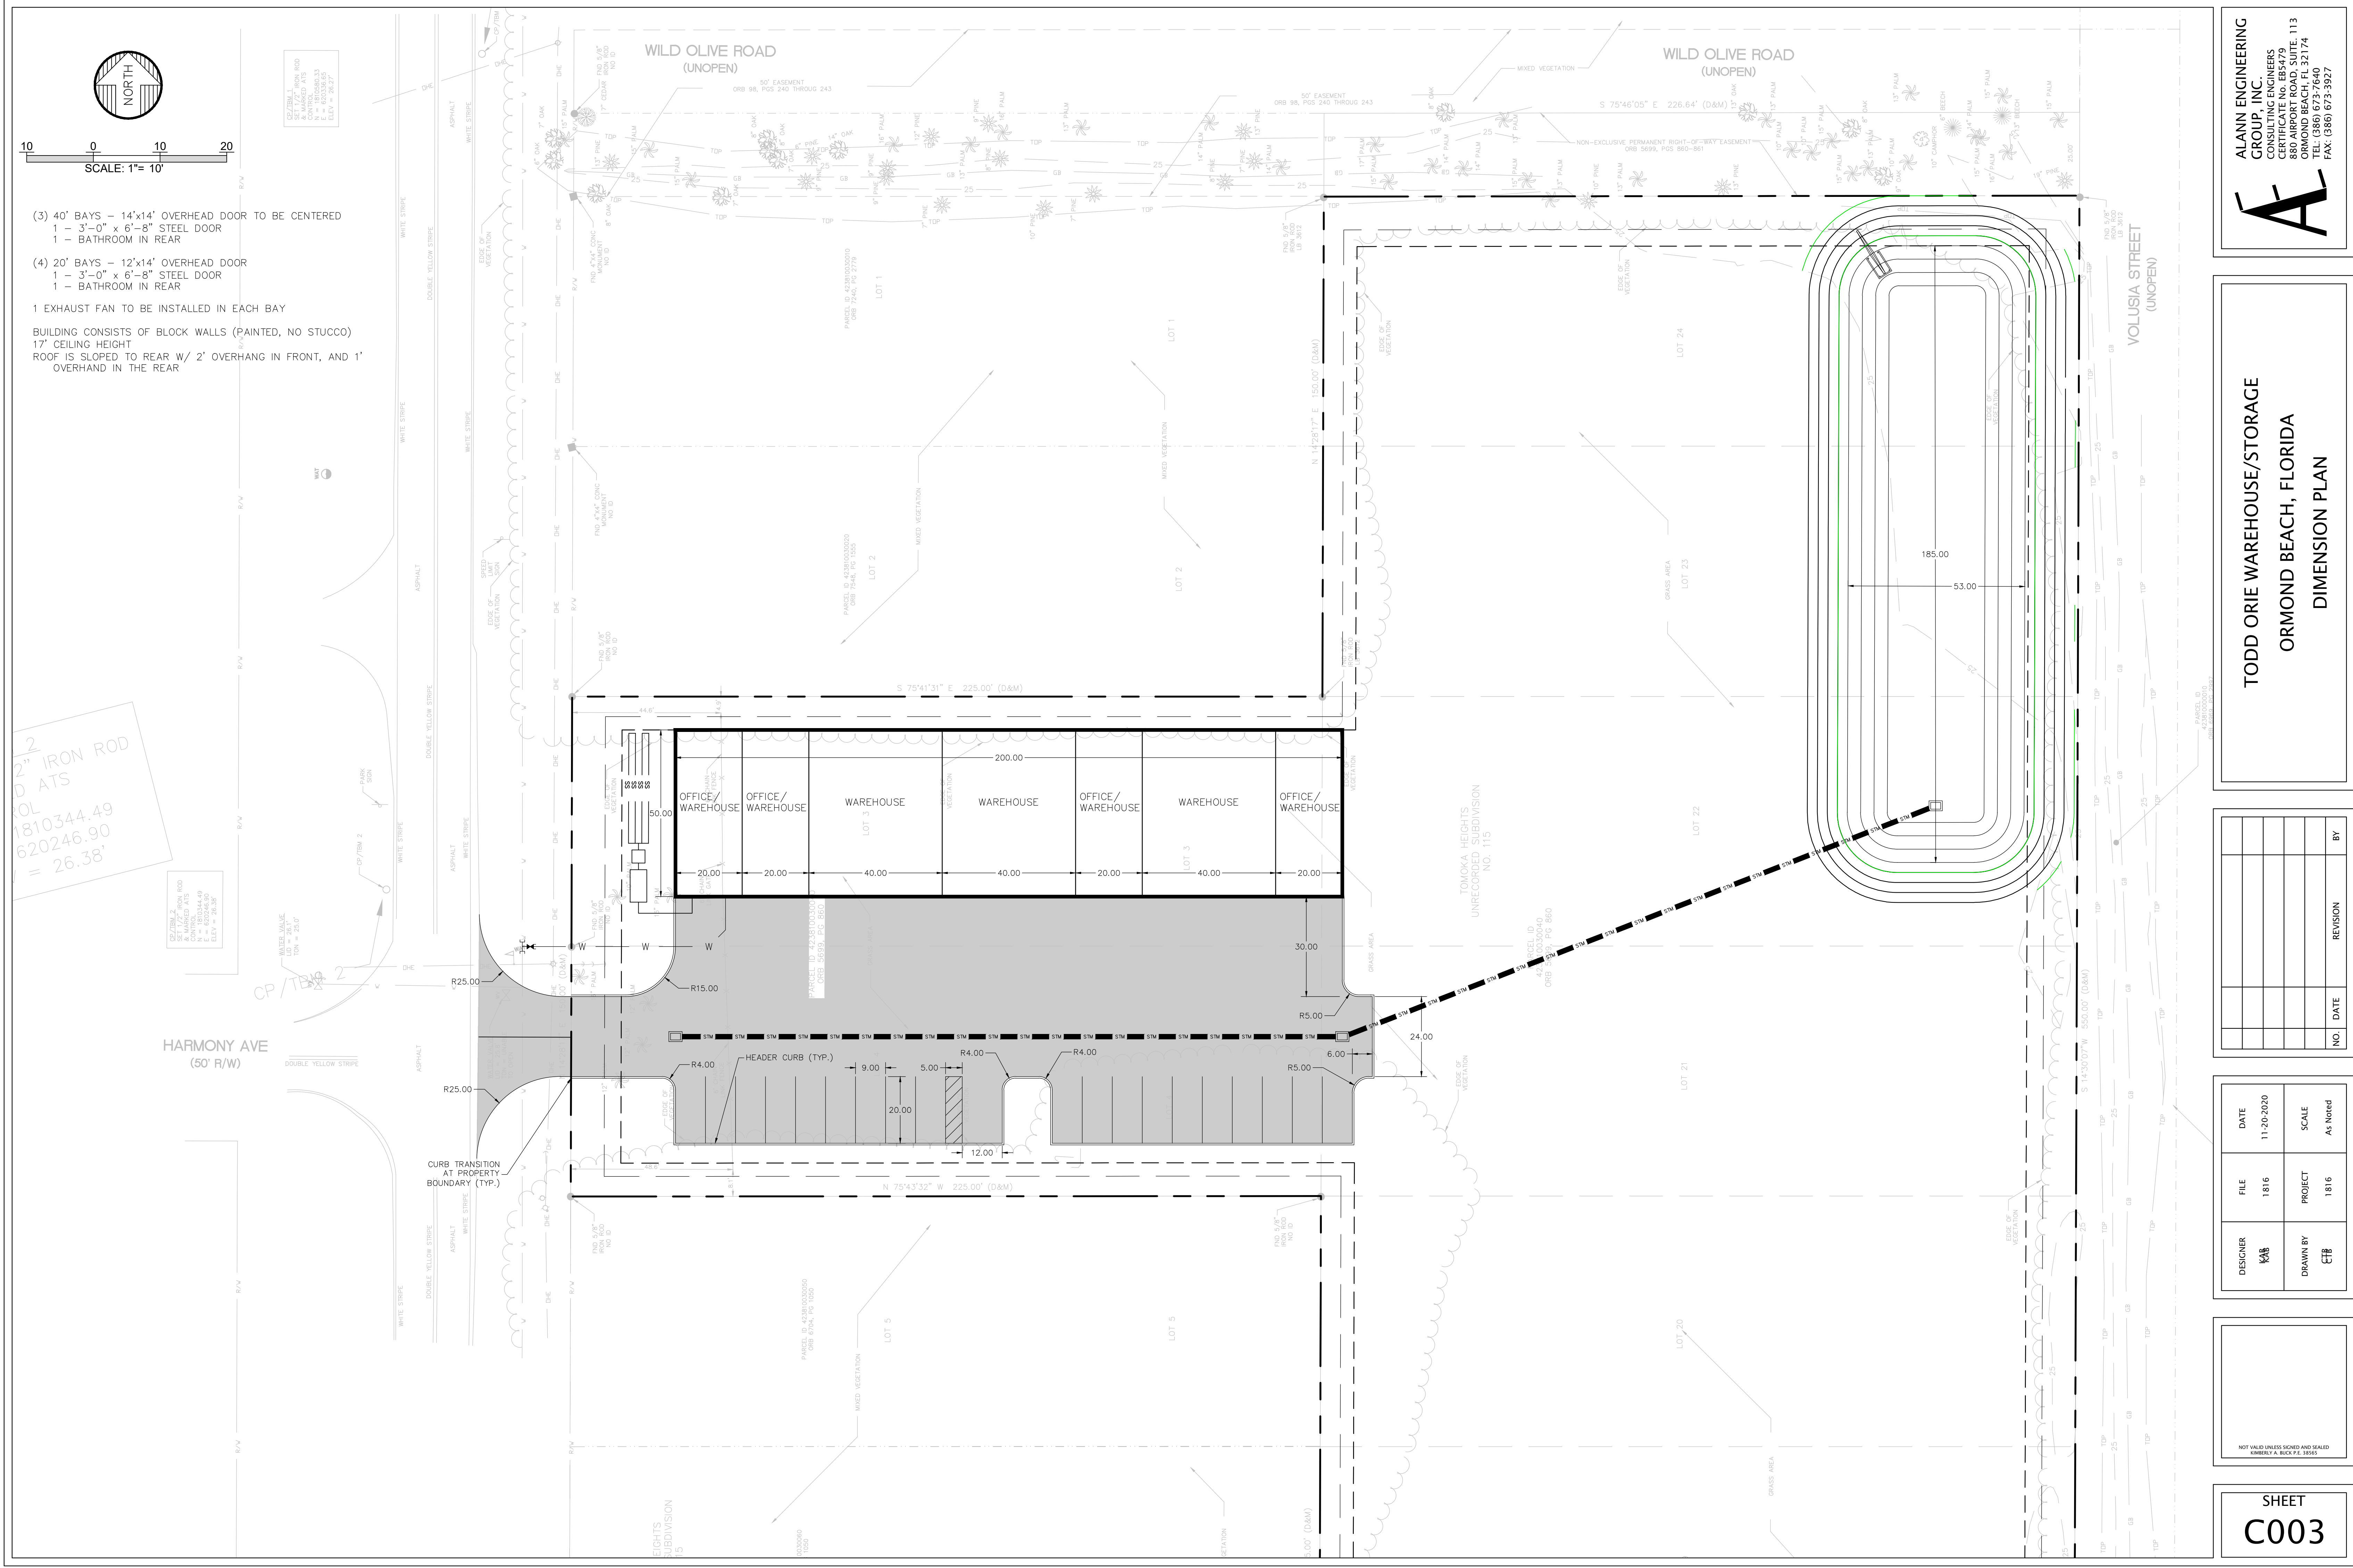

ALANN ENGINEERING GROUP, INC. CONSULTING ENGINEERS CERTIFICATE NO. EB5479 880 AIRPORT ROAD, SUITE. 113 ORMOND BEACH, FL 32174 TEL: (386) 673-7640 FAX: (386) 673-3927

A

TODD ORIE WAREHOUSE/STORAGE

ORMOND BEACH, FLORIDA

DIMENSION PLAN

NO.	DATE	REVISION	BY

DESIGNER	FILE	DATE	DRAWN BY	PROJECT	SCALE
KAB	1816	11-20-2020	CTB	1816	As Noted

NOT VALID UNLESS SIGNED AND SEALED
KIMBERLY A. BUCK P.E. 18545

SHEET

C003