


825 HULL ROAD
SECTION 38, TOWNSHIP 14 SOUTH, RANGE 32 EAST
ORMOND BEACH, VOLUSIA COUNTY, FLORIDA

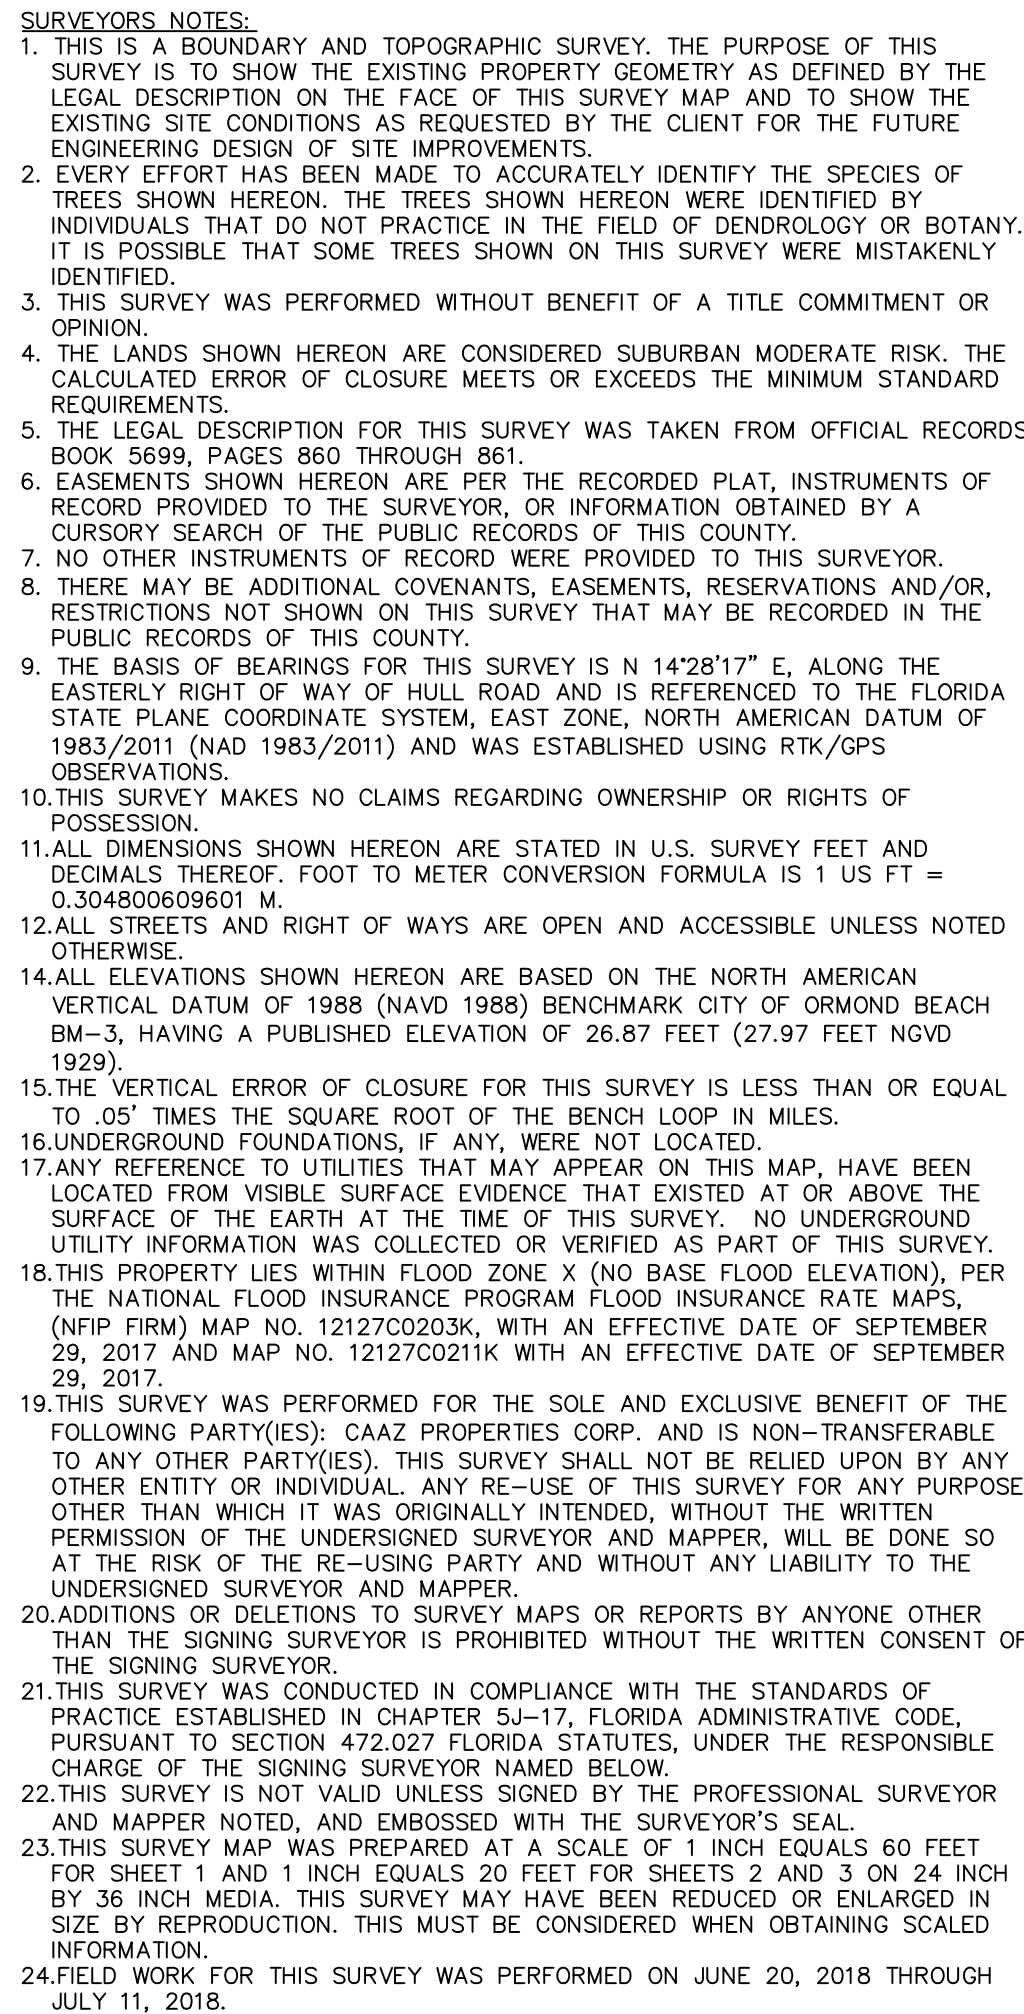

POINT OF REFERENCE SOUTHWEST
CORNER SECTION 38 FOUND 4"x4"
CONCRETE MONUMENT CEOMAR LB 6522

38. TOWNSHIP 14 SOUTH, RANGE 32 EAST
TOWNSHIP 14 SOUTH, RANGE 32 EAST

S 75°43'32" E (D&M)
1800.42' (N)
1800.00' (D)

SYMBOL LEGEND

	BEECH TREE		OAK TREE
	CAMPHOR TREE		PALM TREE
	CEDAR TREE		PINE TREE
	CONCRETE MONUMENT FOUND - AS NOTED		SIGN - AS NOTED
	FIRE HYDRANT		WATER SAMPLE POINT
	GUY ANCHOR		WATER VALVE
	IRON PIPE FOUND - AS NOTED		WOOD UTILITY POLE
	IRON ROD FOUND - AS NOTED		WOOD UTILITY POLE AND TRANSFORMER
	IRON ROD SET - AS NOTED		

**ATS Land
Surveying, LLC**

1362 N. US HWY 1, SUITE 304
ORMOND BEACH, FL 32174
Phone: 386.264.8490
Fax: 386.845.9216
LB#7900

SIGNED _____
JOSEPH JAY WOOLDRIDGE PSM#6994
DATE JULY 19, 2018

COPYRIGHT 2018

ATS NO.	2018-CAA-0001
DRAWN	RWB
CHECKED	JJW
SHEET NO	1 OF 3
FILE LOCATION	S:\Survey Projects 2018/ 2018-CAA-0001\825 Hull Road - Bndry-Topo_PRJ\dwg/ 2018-CAA-0001 BNDY--TOPO.dwg

825 HULL ROAD
SECTION 38, TOWNSHIP 14 SOUTH, RANGE 32 EAST
ORMOND BEACH, VOLUSIA COUNTY, FLORIDA



**ATS Land
Surveying, LLC**

1362 N. US HWY 1, SUITE 304
ORMOND BEACH, FL 32174
Phone: 386.264.8490
Fax: 386.845.9216
LB#7900

SIGNED _____
JOSEPH JAY WOOLDRIDGE PSM#6994
DATE JULY 19, 2018


ATS NO. 2018-CAA-0001
 DRAWN RWB
 CHECKED JJW
 SHEET NO 2 OF 3
 FILE LOCATION S:Survey Projects 2018/
 2018-CAA-0001/825 Hull Road -
 Bndry-Topo_PRJ/dwg/
 2018-CAA-0001, BNDY-TOPO.dwg

COPYRIGHT 2018

BOUNDARY AND TOPOGRAPHIC SURVEY

825 HULL ROAD
SECTION 38, TOWNSHIP 14 SOUTH, RANGE 32 EAST
ORMOND BEACH, VOLUSIA COUNTY, FLORIDA

MATCH LINE SHEET 2

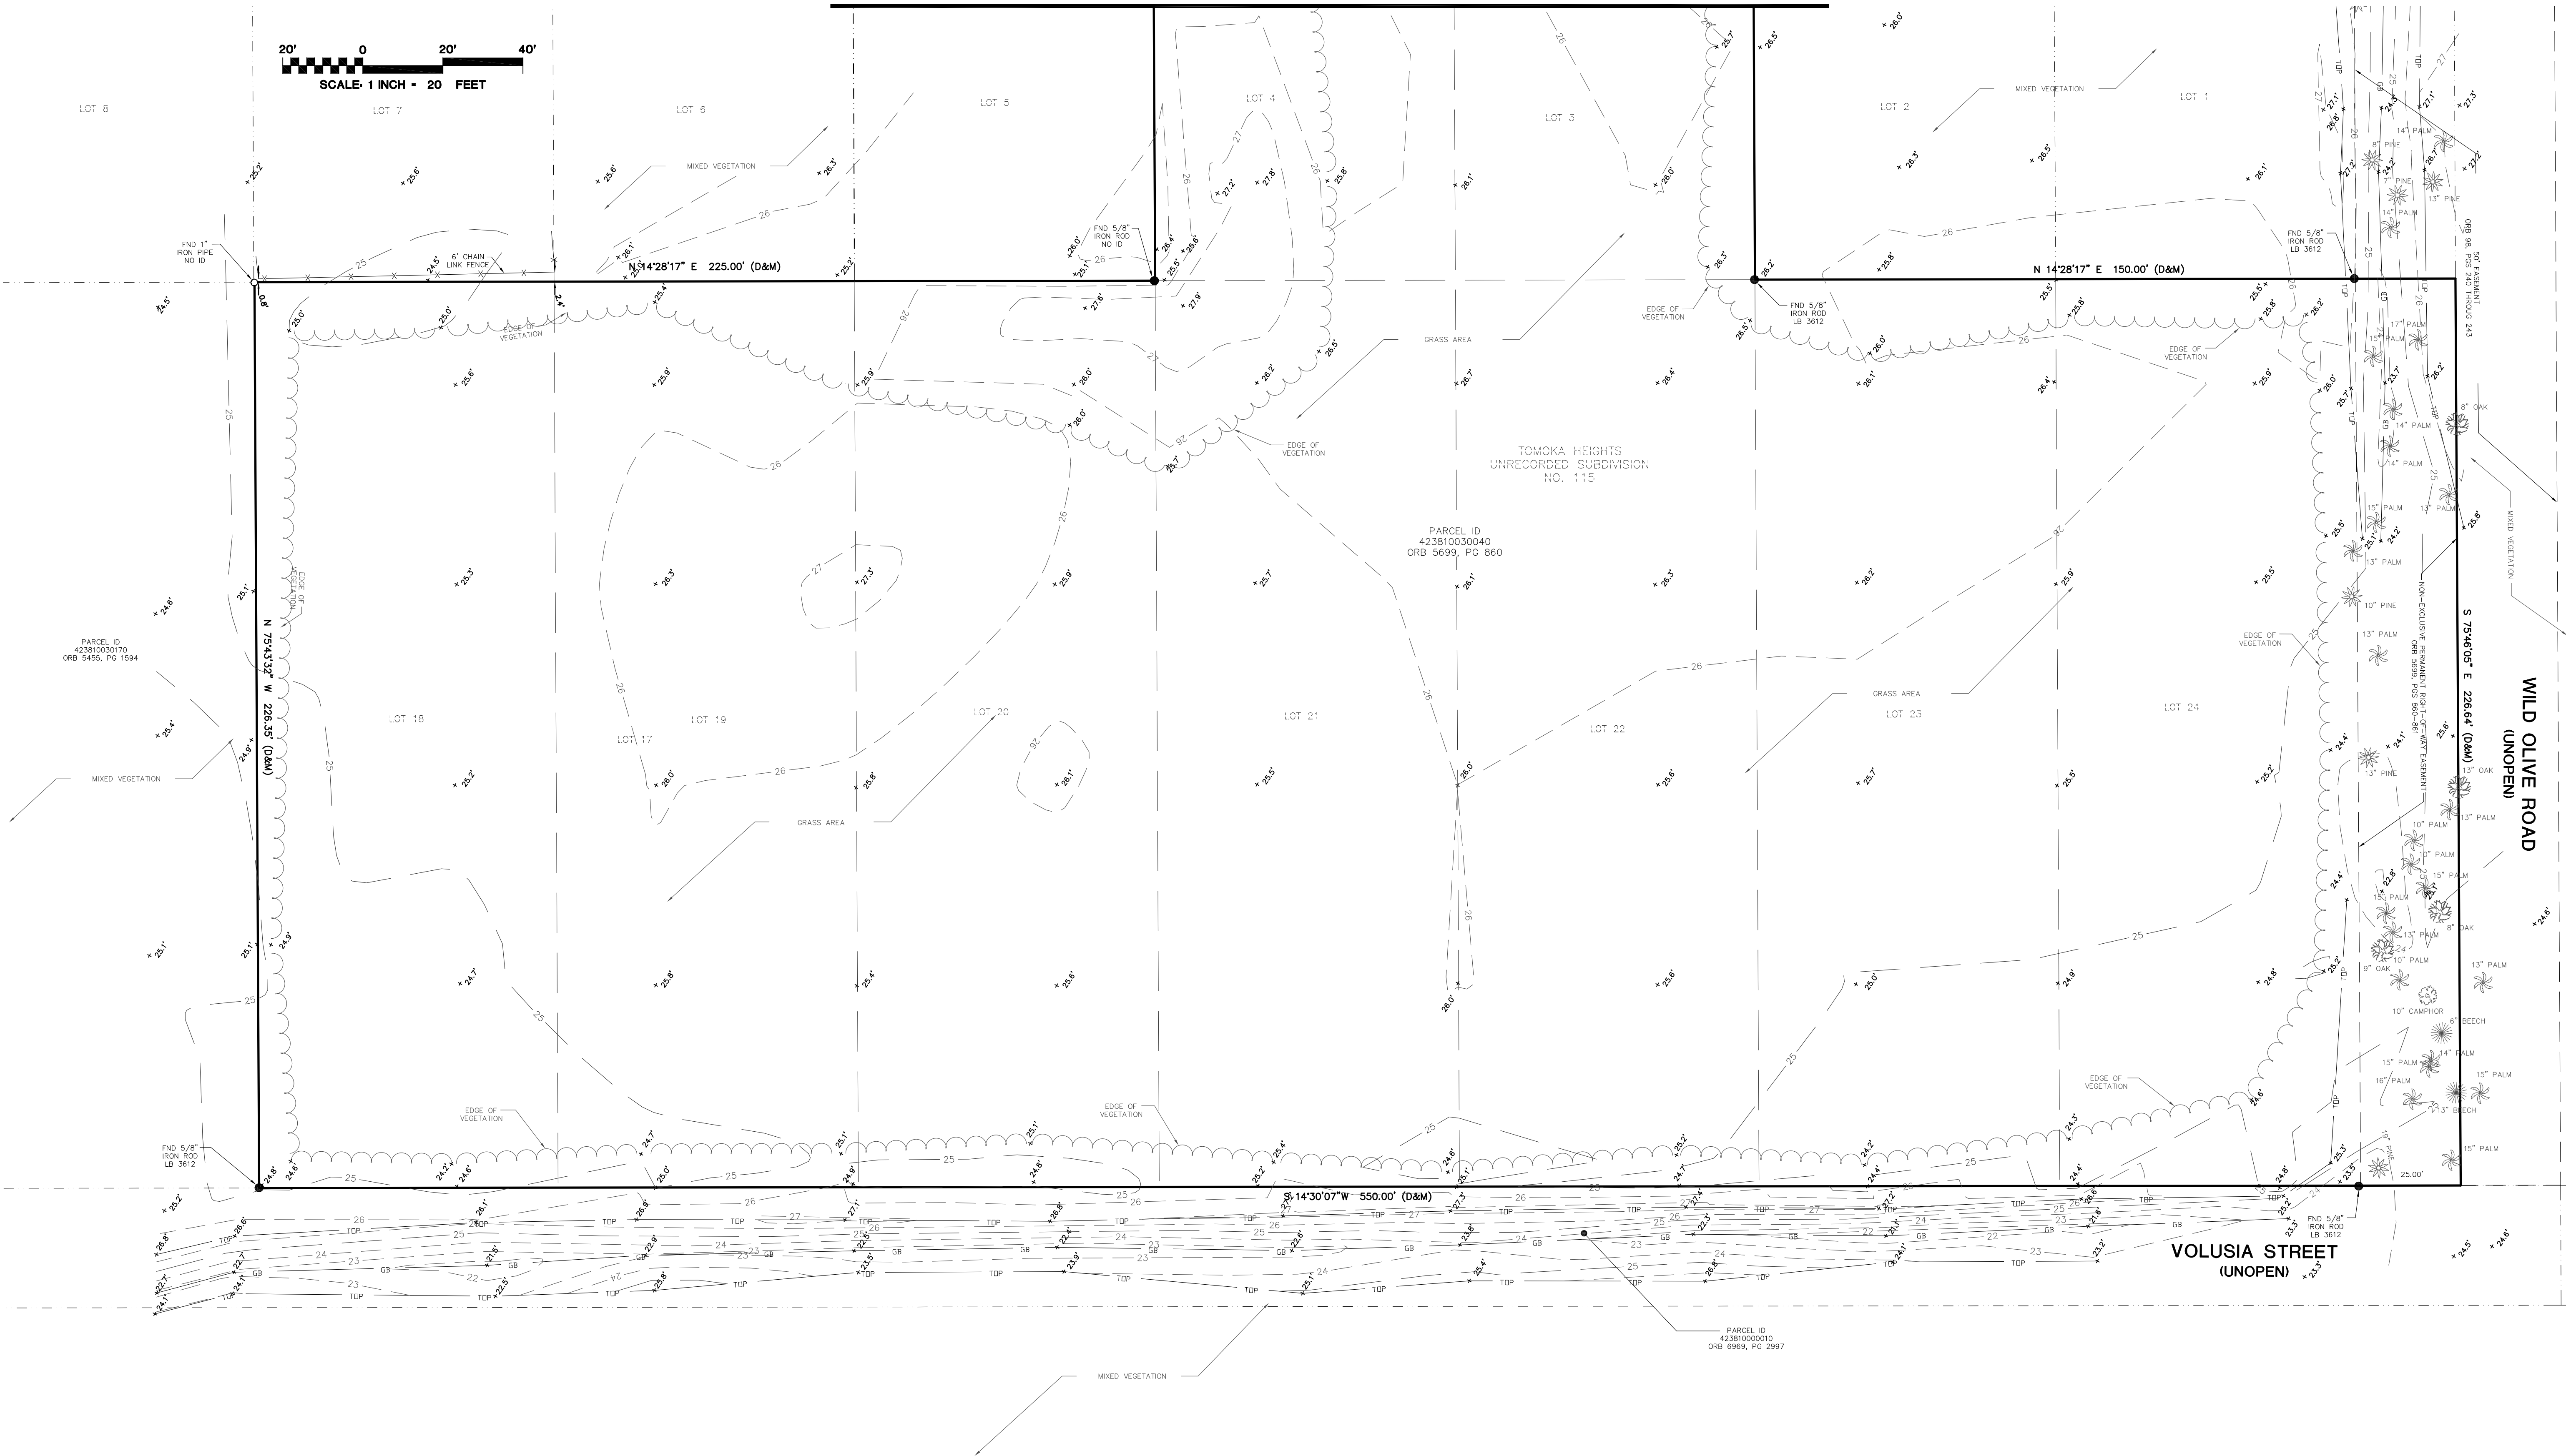

SEE SHEET 1 FOR SURVEY NOTES, ABBREVIATIONS AND SYMBOL LEGEND

DATE	REVISION	BY

ATS Land Surveying, LLC

1362 N. US HWY 1, SUITE 304
ORMOND BEACH, FL 32174
Phone: 386.264.8490
Fax: 386.845.9216
LB#7900

I HEREBY CERTIFY THAT THIS SURVEY OF THE SUBJECT PROPERTY IS CORRECT TO THE BEST OF MY KNOWLEDGE, INFORMATION AND BELIEF, AS SURVEYED IN THE FIELD UNDER MY SUPERVISION AS SHOWN HEREON. I FURTHER CERTIFY THAT THIS SURVEY MEETS THE STANDARDS OF PRACTICE AS SET FORTH IN THE FLORIDA ADMINISTRATIVE CODE CHAPTER 6J-17, ADOPTED BY THE BOARD OF PROFESSIONAL SURVEYORS AND MAPPERS, PURSUANT TO FLORIDA STATUTES SECTION 472.027, BEING SUBJECT TO THE QUALIFICATIONS NOTED HEREON.

SIGNED _____
JOSEPH JAY WOOLDRIDGE PSM#6994
DATE JULY 19, 2018

BOUNDARY AND TOPOGRAPHIC SURVEY
FOR
CAAZ PROPERTIES CORP.
560 YONGE STREET
ORMOND BEACH, FLORIDA 32174

COPYRIGHT 2018

ATS NO.	2018-CAA-0001
DRAWN	RWB
CHECKED	JJW
SHEET NO	3 OF 3
FILE LOCATION	S:\Survey Projects 2018\2018-CAA-0001\825 Hull Road - Bndry-Topo_PRJ\dwg\2018-CAA-0001 BNDY-TOPO.dwg