

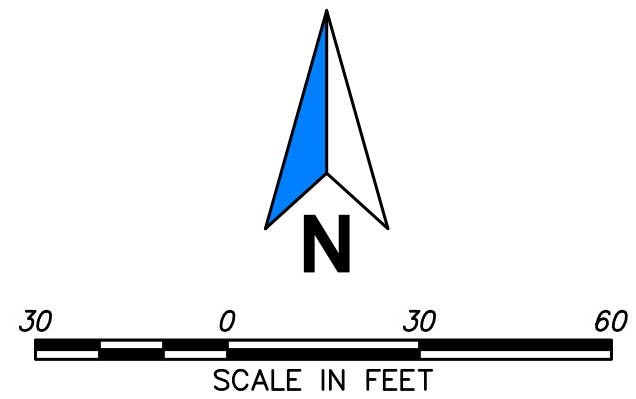
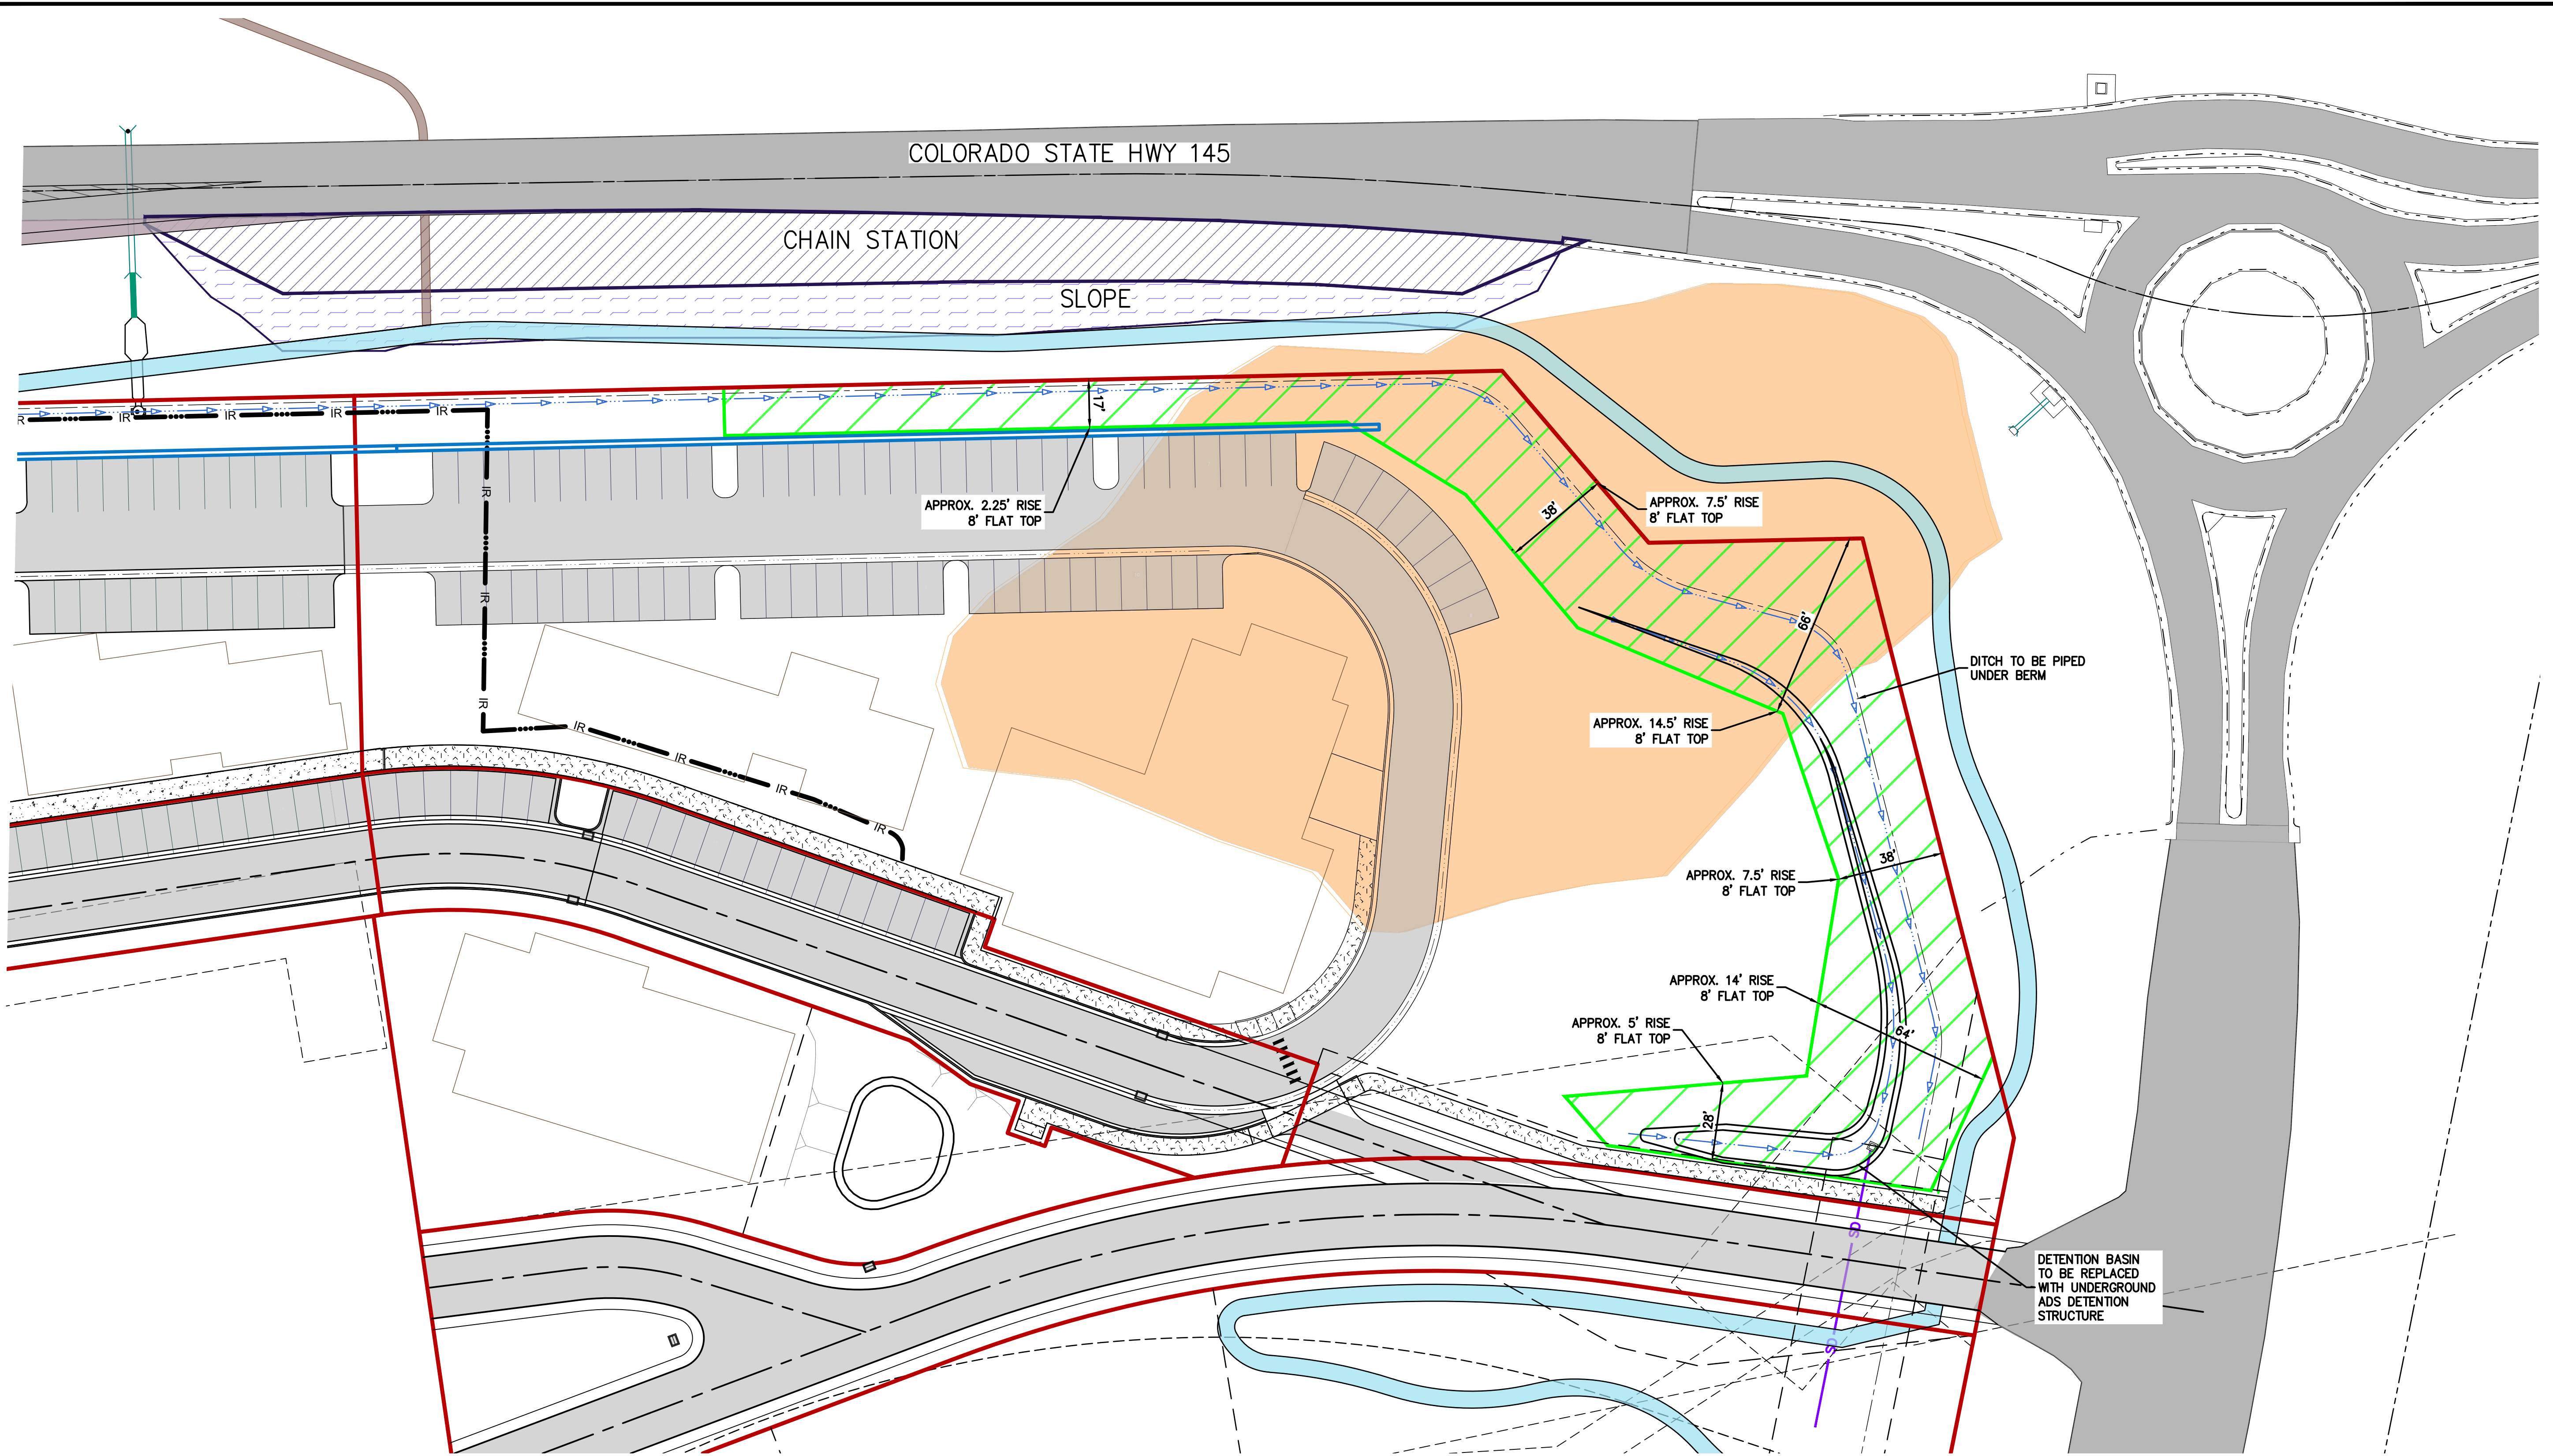


G:\22\74614-01 - Society Turn Parcel\65CAD\Civil Dwg4-CDOT Access Permit\SHT-EXHIBITS.dwg PLOT DATE 2023-02-02 11:43 USER: sjackson

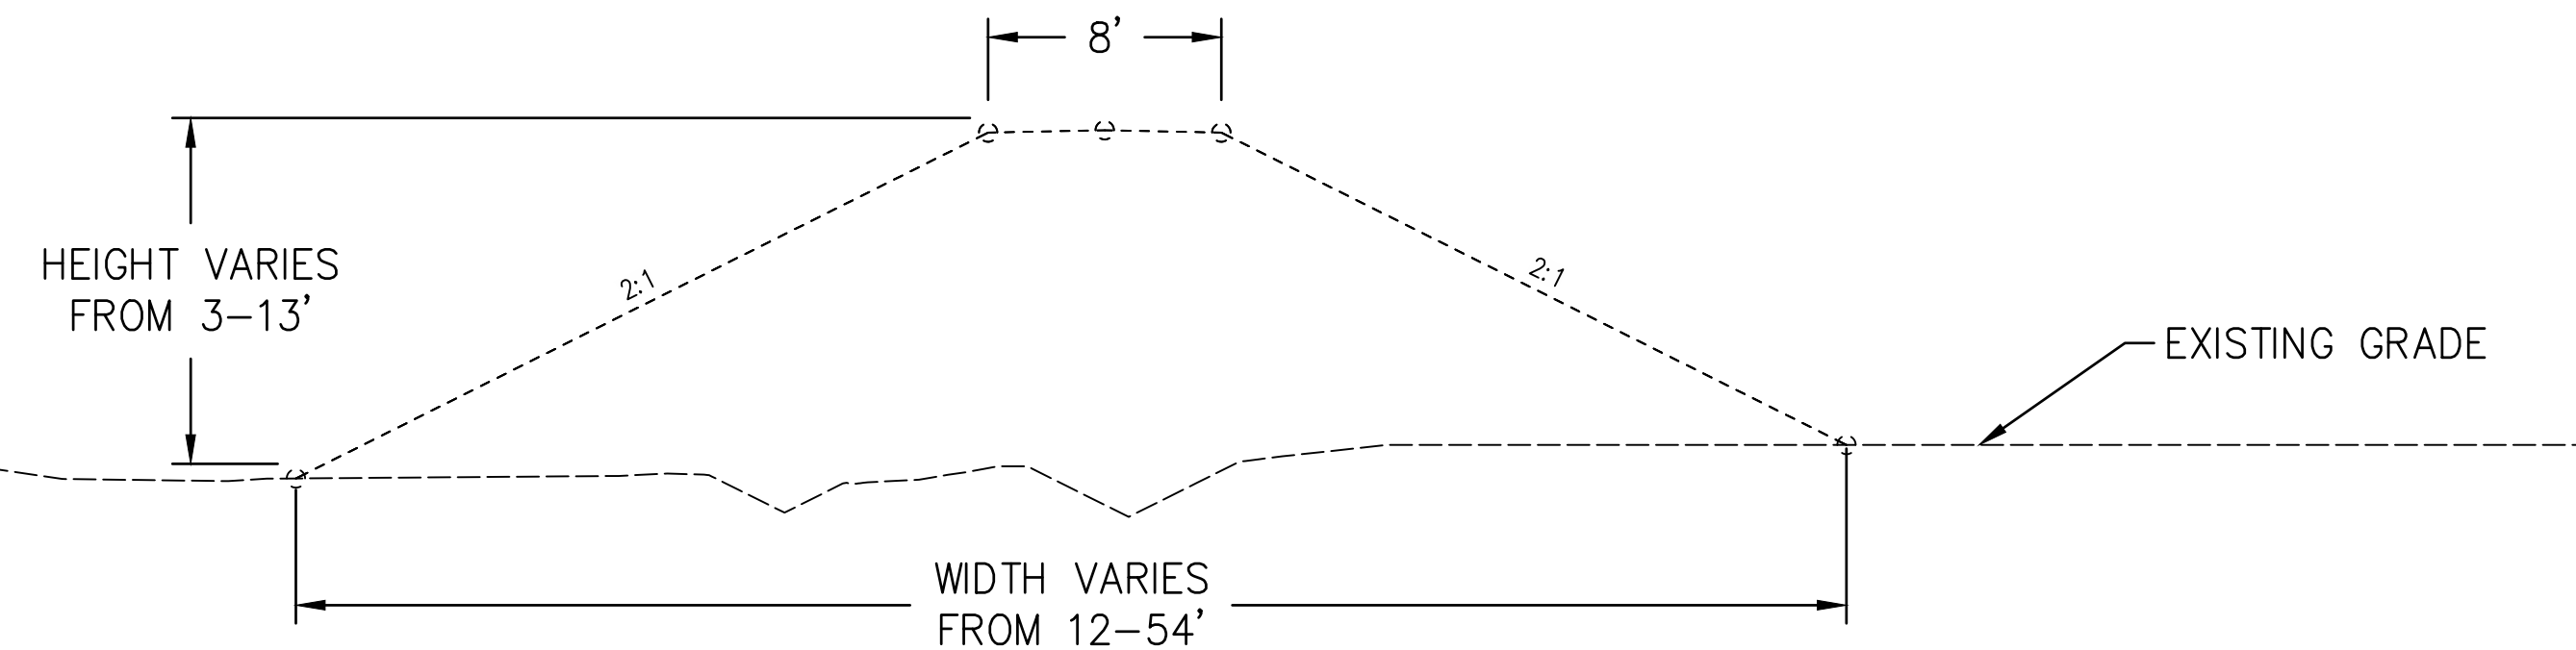


BUCKHORN ENGINEERING 222 South Park Avenue Montrose, Colorado 81401 970-249-6828		REVISIONS		BY		
		REV	DATE			
		GENESEE PROPERTIES, INC. SOCIETY TURN PD / PRELIMINARY PLAN PROPOSED LANDSCAPE BERM				
PROJECT		2021-055-CIV				
DATE		01/26/2023				
DRAFTER		SJ				
CHECKED		DCQ				
BUCKHORN ENGINEERING						
SHEET						
EX-7						
1 OF 1						

G:\22\74614-01 - Society Turn Parcel\65CAD\Civil\Draw4-CDOT Access Permit\SHT-EXHIBITS.dwg PLOT DATE 2023-2-23 15:18 SAVED DATE 2023-02-23 15:17 USER: sjackson

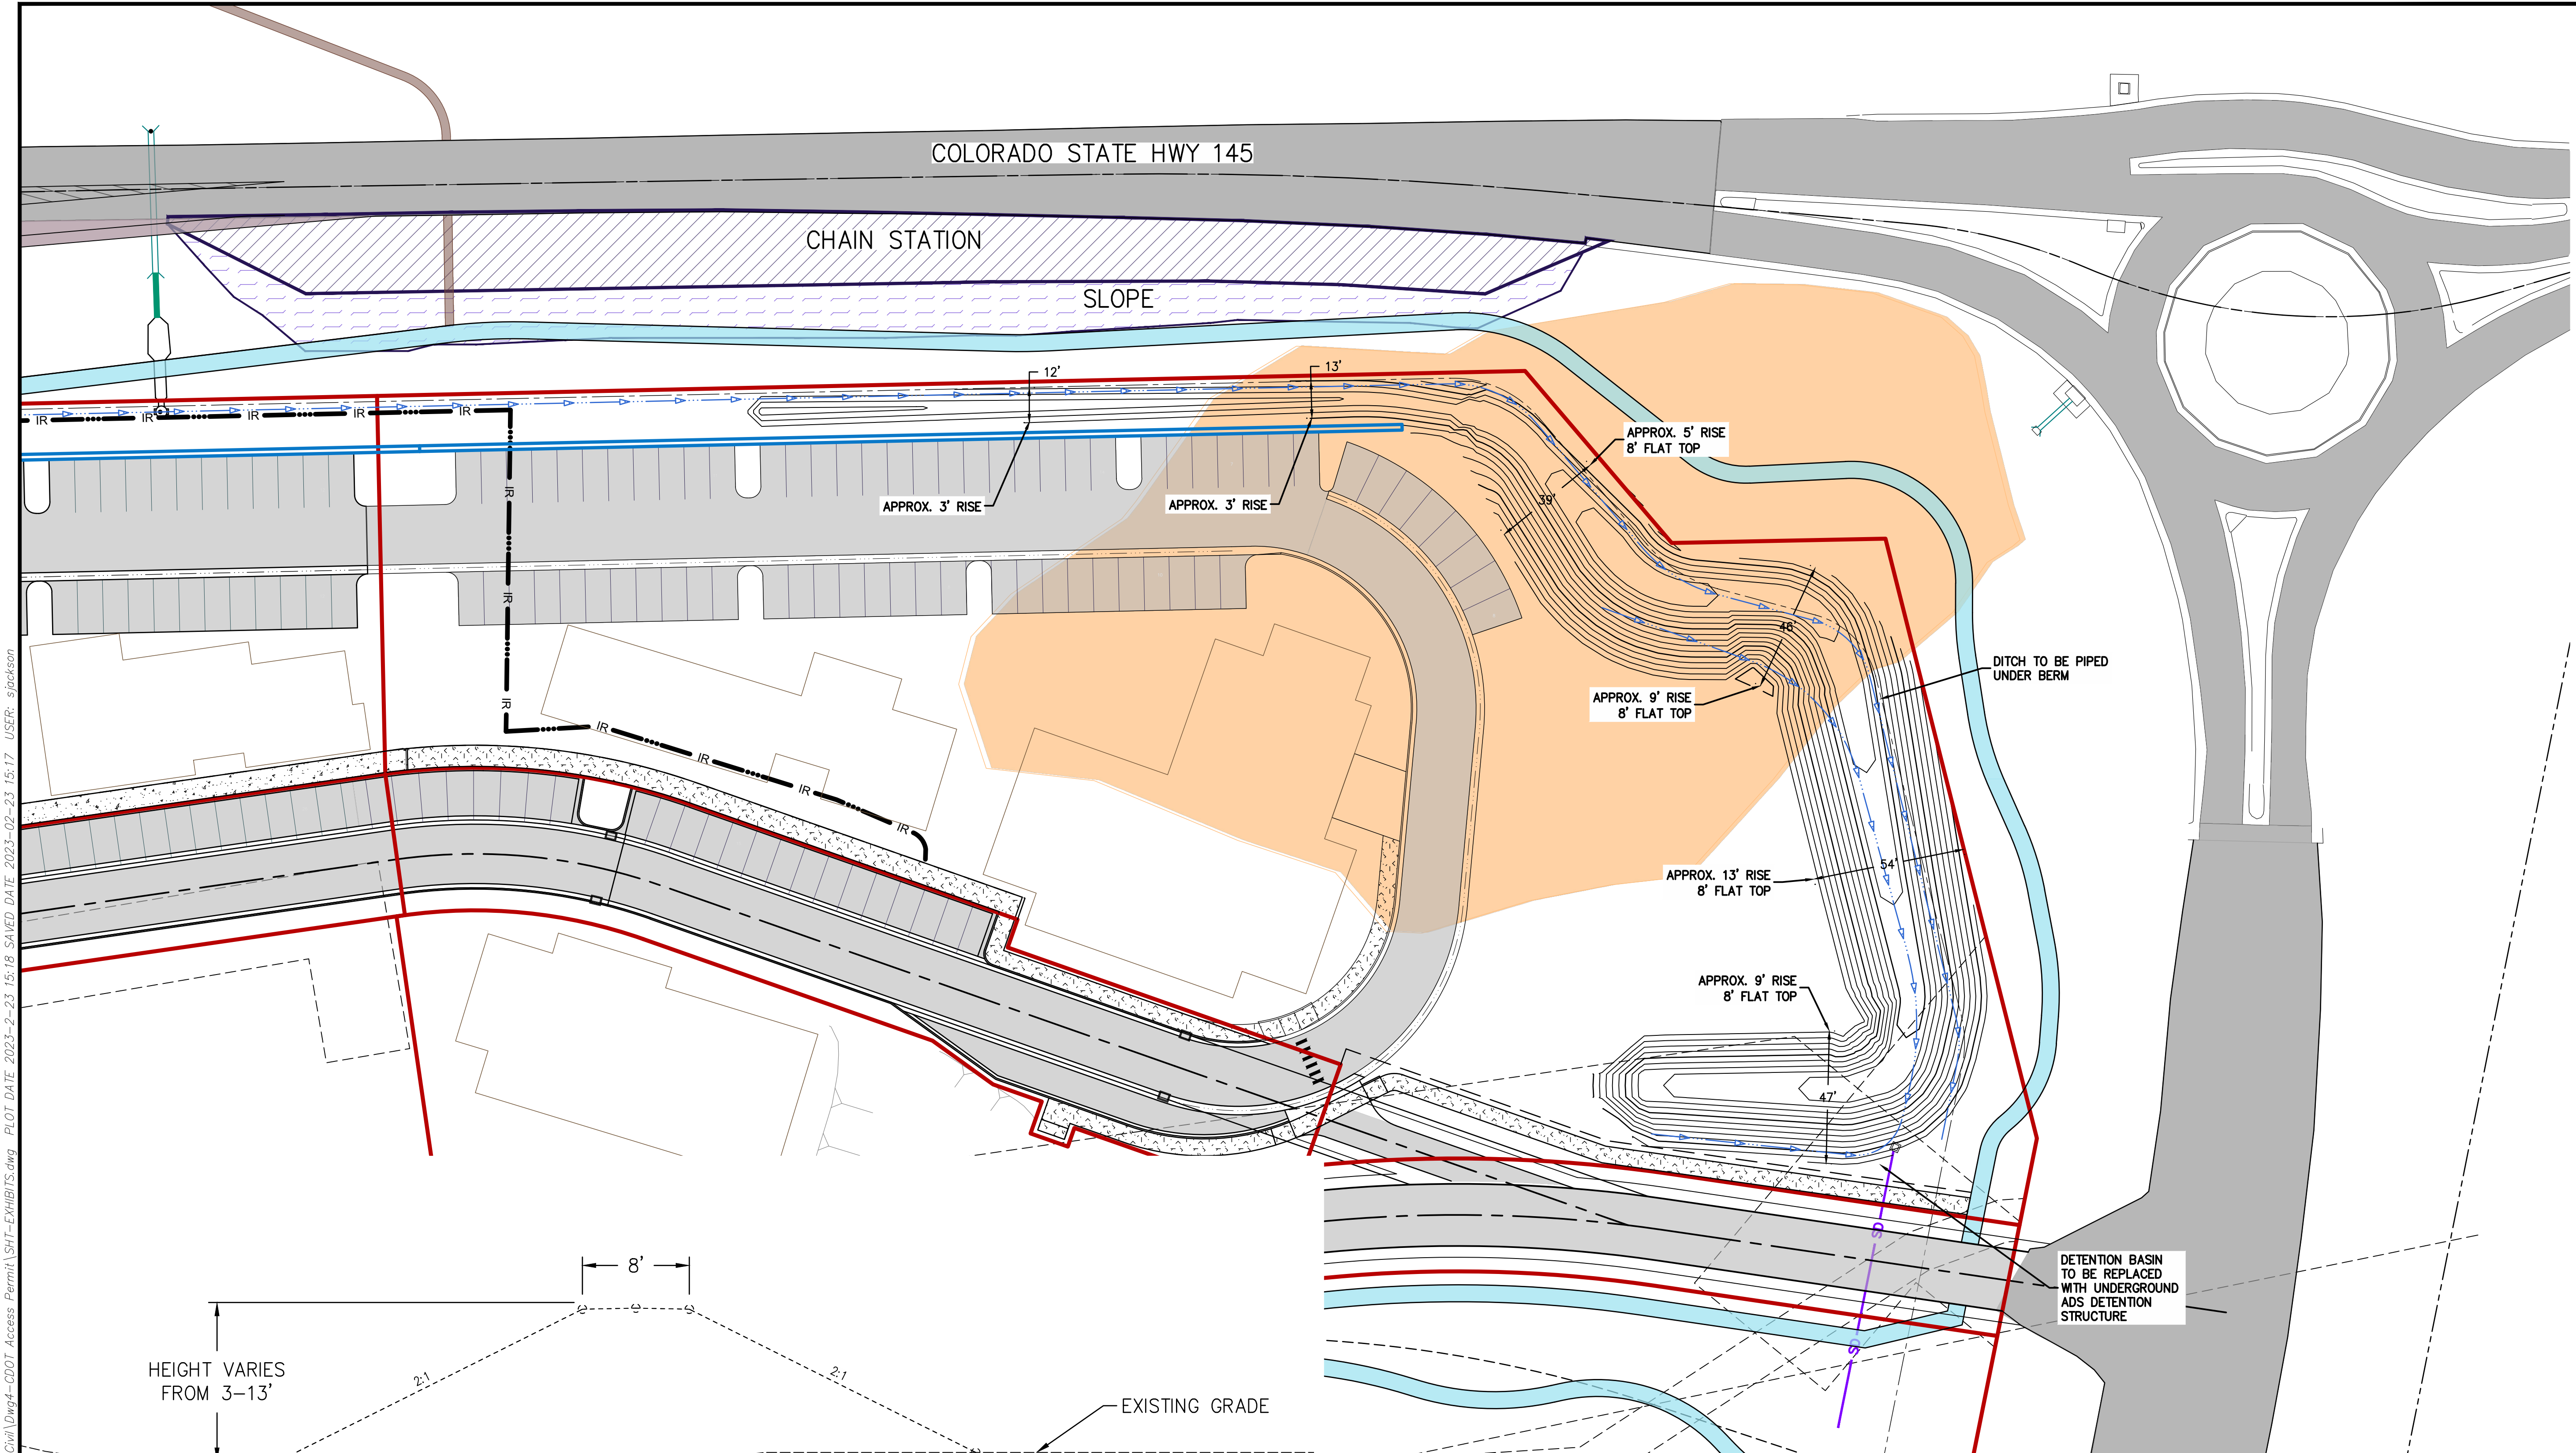

TYPICAL BERM SECTION
NTS

NOTE: DRAINAGE AND DETENTION
DESIGN TO BE FINALIZED AFTER
PRELIMINARY PLAN APPROVAL.

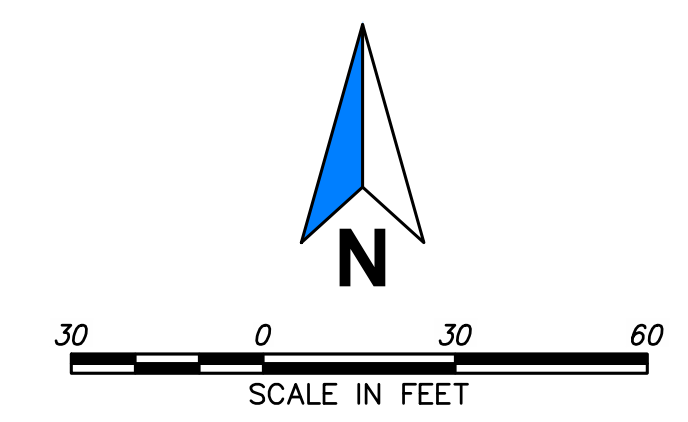

REVISIONS		BY
REV	DATE	DESCRIPTION

BUCKHORN
ENGINEERING

222 South Park Avenue
Montrose, Colorado 81401
970-249-6828

GENESEE PROPERTIES, INC.
SOCIETY TURN PD / PRELIMINARY PLAN
PROPOSED LANDSCAPE BERM WITH GRADING

PROJECT	2021-055-CIV
DATE	02/23/2023
DRAFTER	SJ
CHECKED	DCQ
BUCKHORN ENGINEERING	