

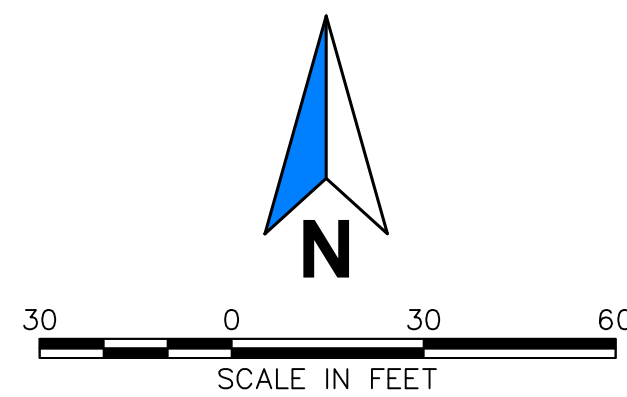


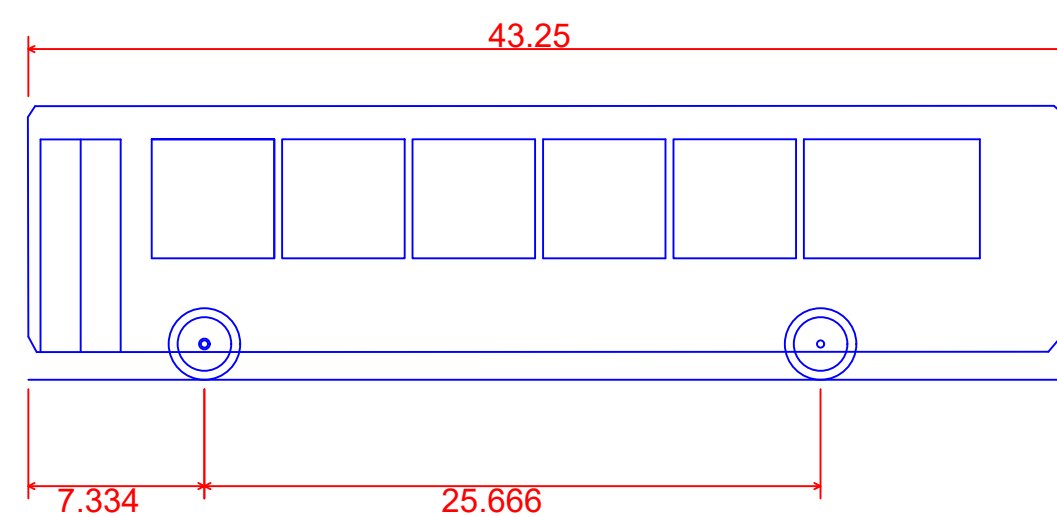


G:\22\74614-01 - Society Turn Parcel\65CAD\Civil\65CAD - Prelim Subdiv Plan\OLD BASE - SMART BUS\SH-T-SITE AND ROADS old with cul-de-sac.dwg - PLOT DATE 2023-2-13 08:39 SAVED DATE: 2023-02-13

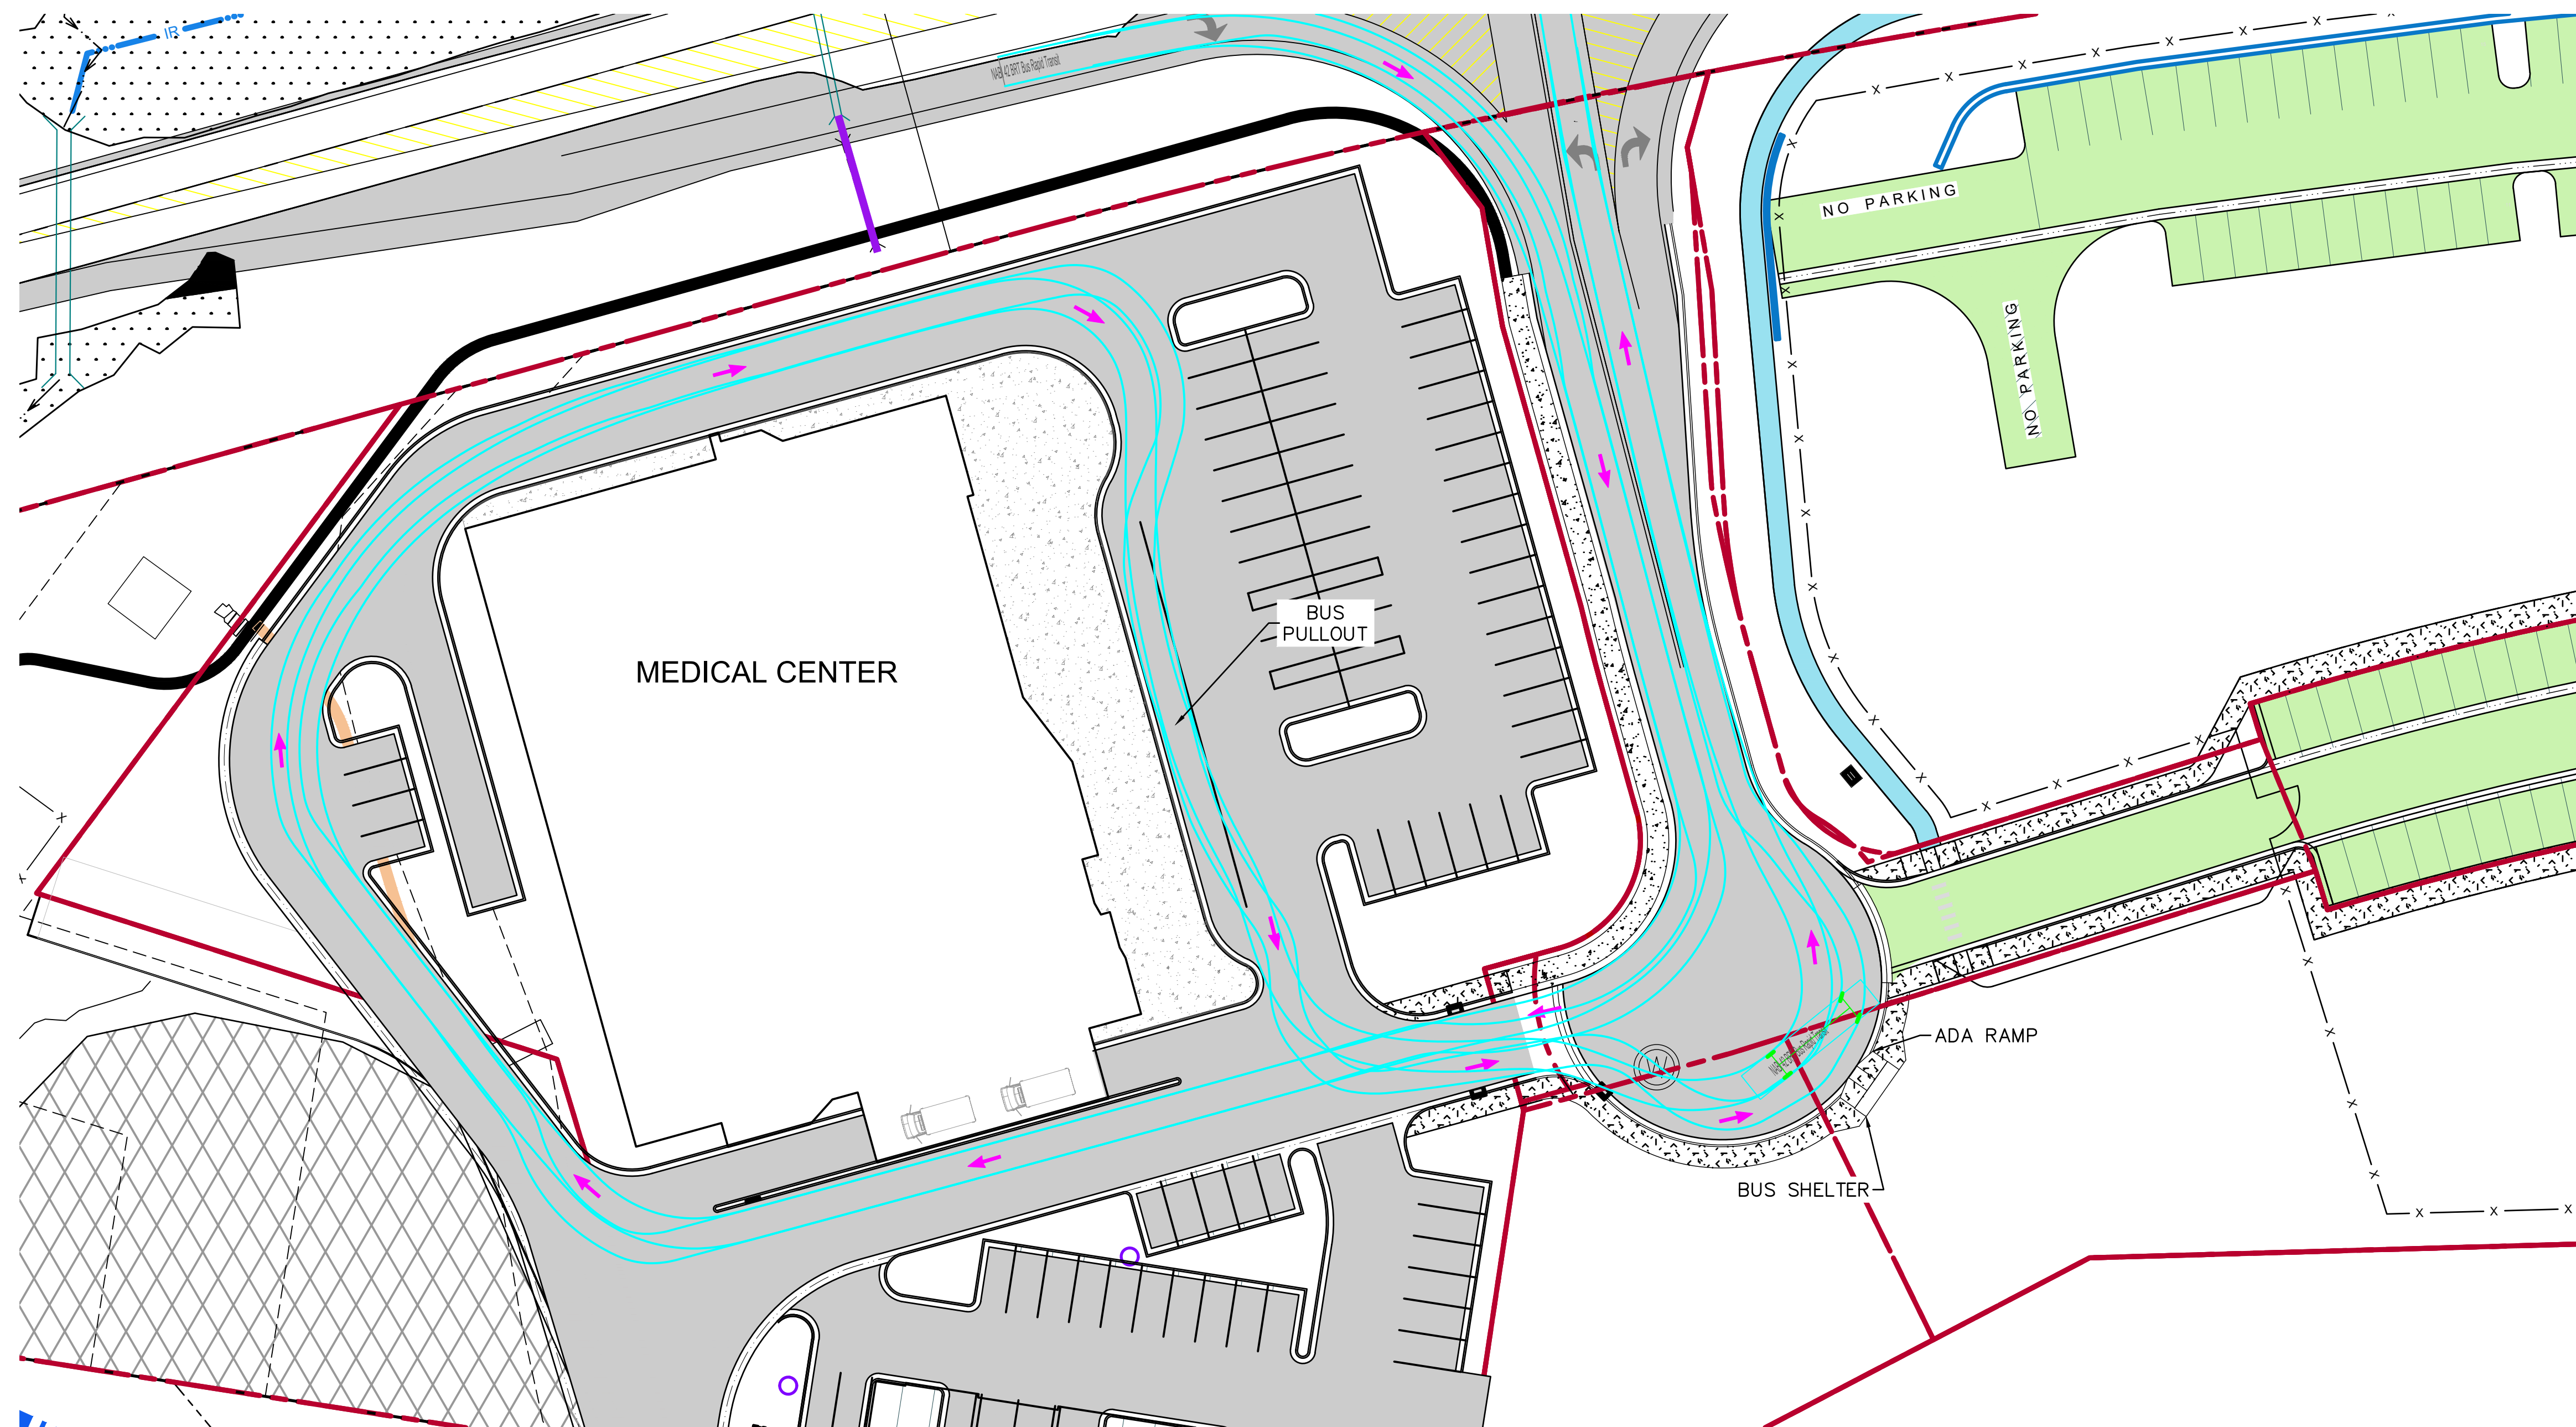

**LEGEND**

-  MEDICAL CENTER
-  SMART BUS ROUTE
-  SMART BUS DIRECTION OF TRAVEL

**BUCKHORN**  
**ENGINEERING**  
 222 South Park Avenue  
 Montrose, Colorado 81401  
 970-249-6828

**GENESEE PROPERTIES**  
 EXHIBIT 6  
 TOWN OF TELLURIDE SMART BUS ROUTE

PROJECT	2021-055-CIV
DATE	02/02/2023
DRAFTER	SJ
CHECKED	DQ

**EX-6**