
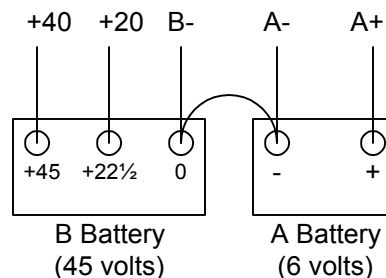


Top View

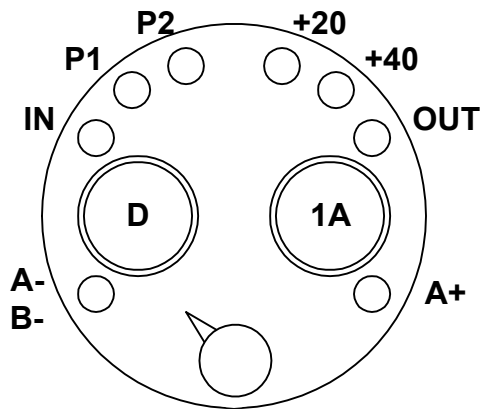

Notes:

- 1) This circuit uses type 200 & 201 tubes with 5 volt 1 amp filaments.
- 2) The set was shipped from the factory with a jumper between P1 and P2. The jumper was removed if the Variometer was installed by the user.

PRELIMINARY

The information presented is believed to be correct. However, it is subject to revision at any time.

		W3NLB		(c) 2004 - 2013 W3NLB All Rights Reserved	
		Atwater Kent 3925 Radio (our Model 1)			
		Schematic and Wiring Diagram			
Drawn by:	Leigh Bassett W3NLB	FSCM NO		DWG NO	REV
Date:	14 Nov 2013			AK03925SCH	B
		SCALE		SHEET	1 OF 1