


SITE LEGEND

- T APS TRANSFORMER
- E ELECTRIC BOX
- TR TELEPHONE RISER
- WM WATER METER
- G GAS LINE

NATIVE TREES TO BE PRESERVED

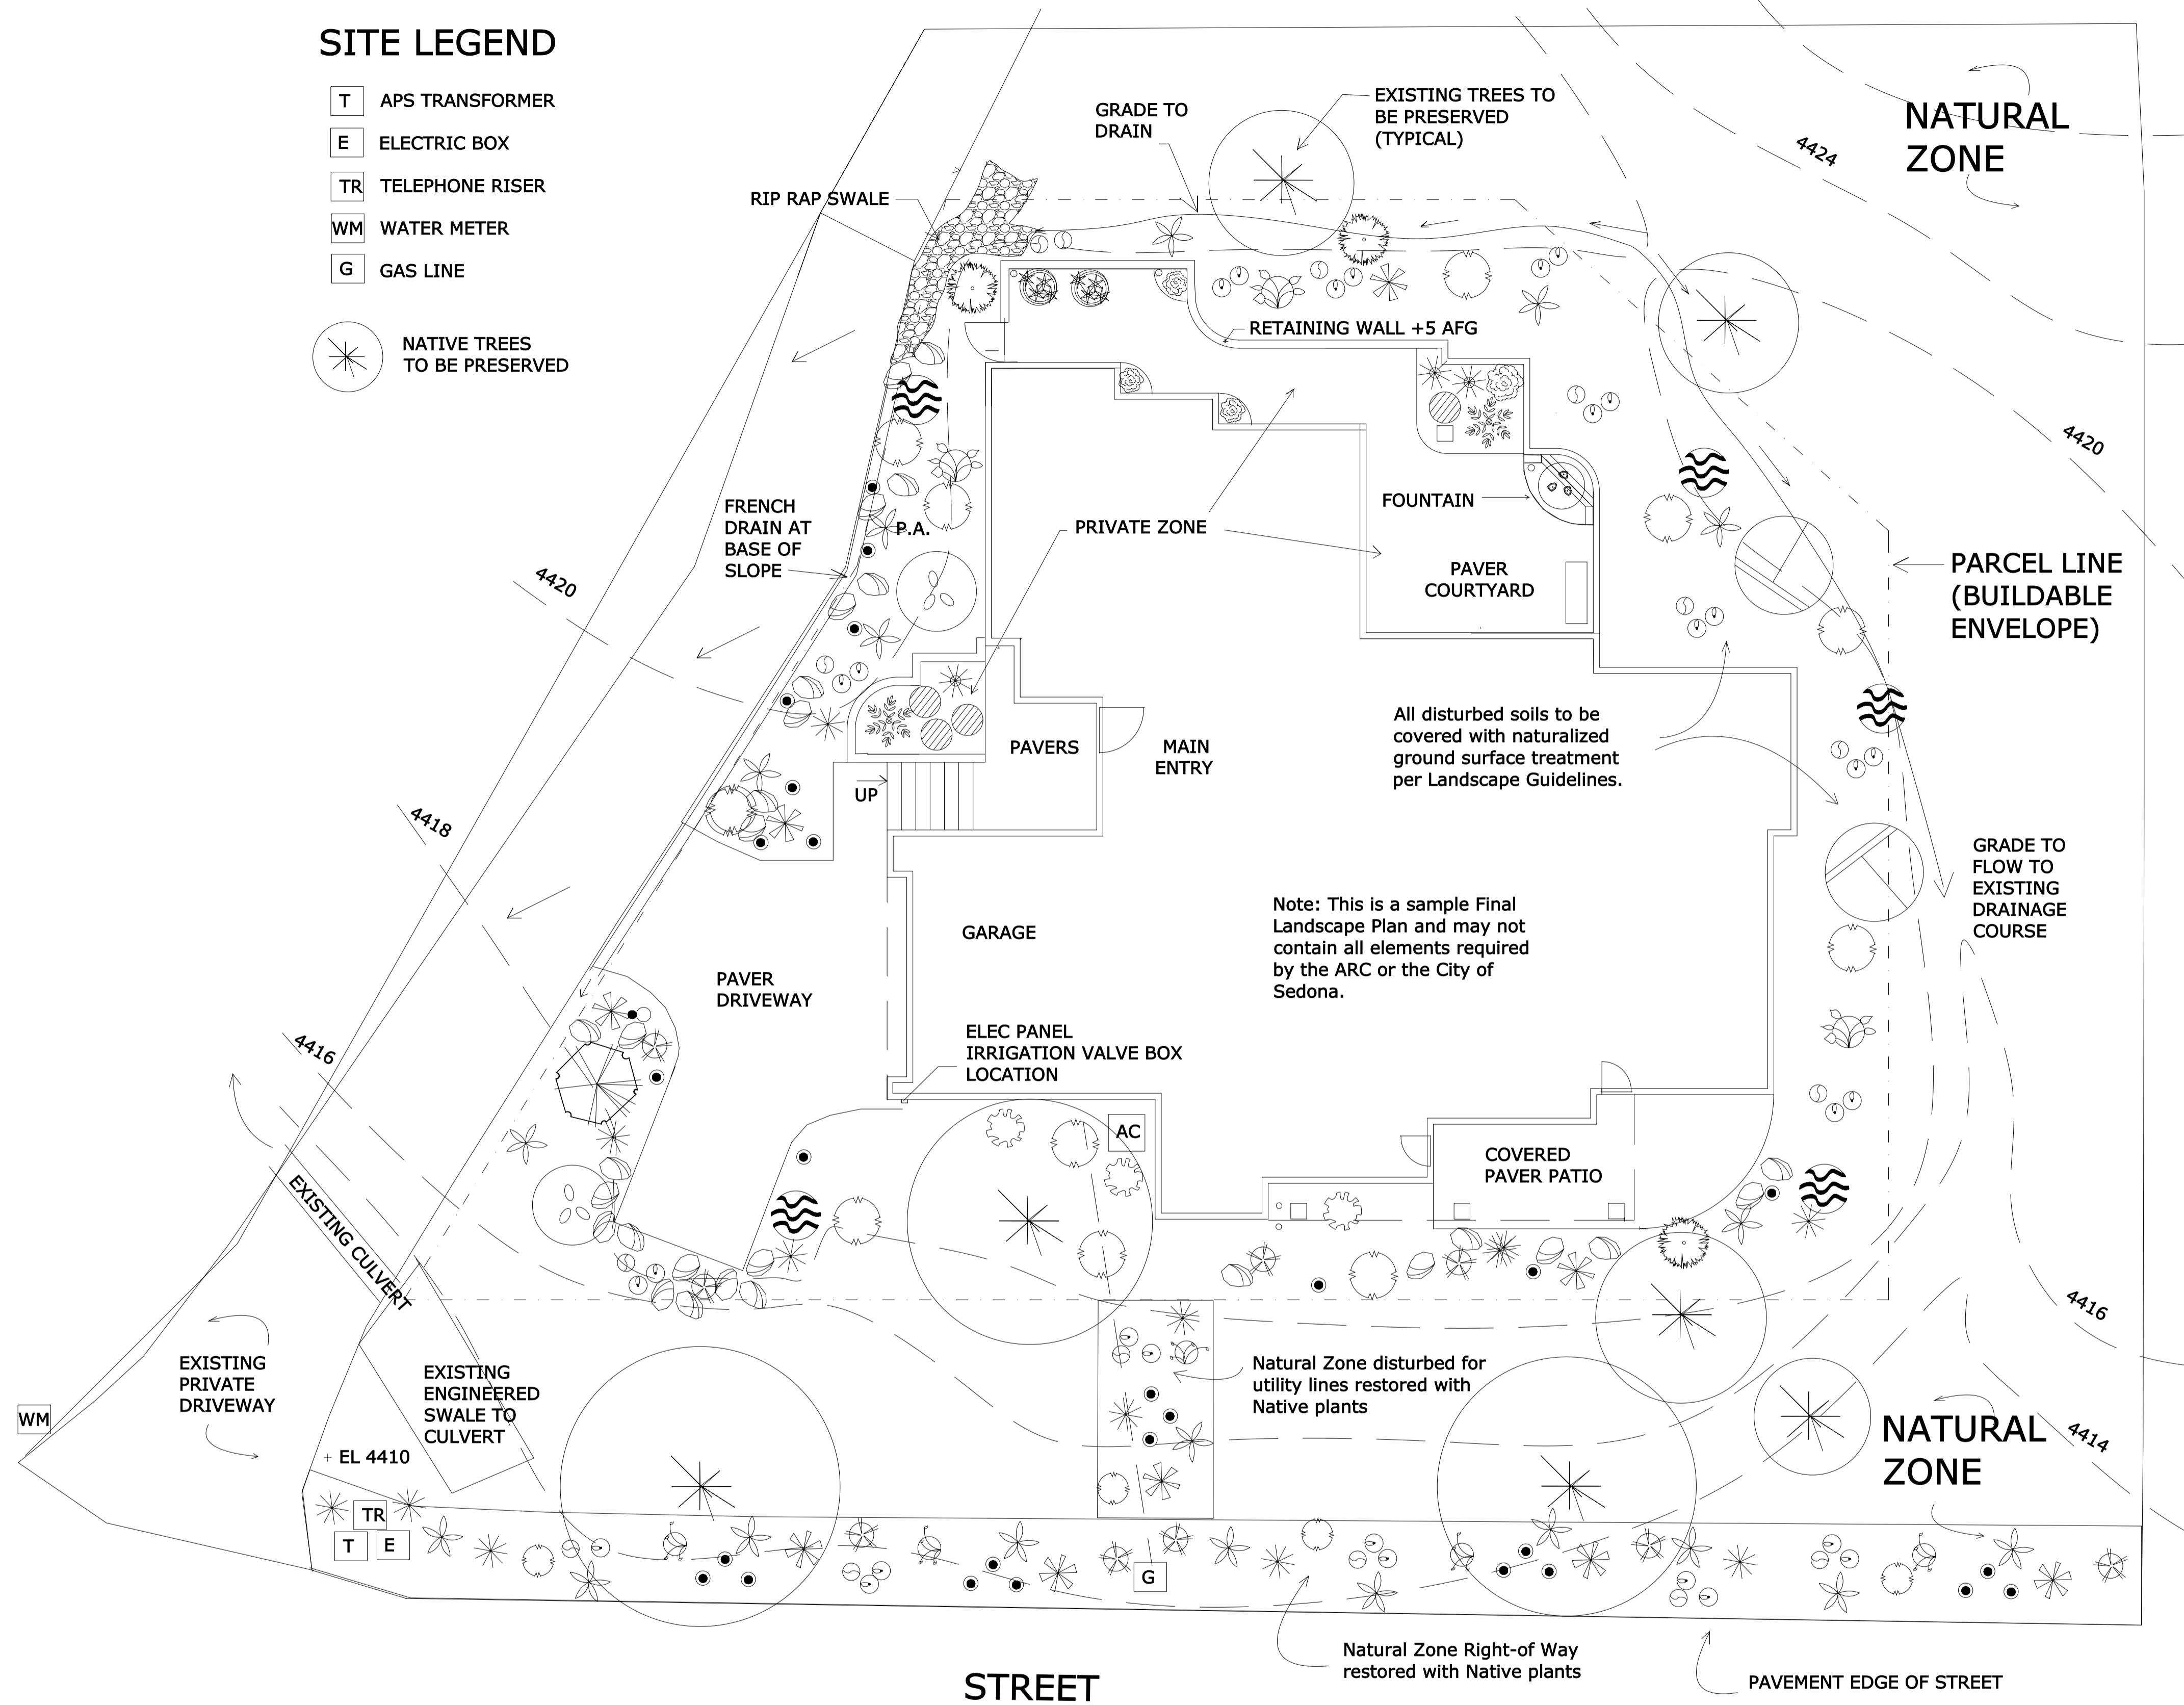

LANDSCAPE LEGEND NATURAL & TRANSITIONAL ZONES

BOTANICAL NAME	COMMON NAME	SIZE	QTY
TREES			
EXISTING PRESERVED TREES TO REMAIN			
JUNIPERIS MONOSPERMA	ONE SEED JUNIPER	24" BOX	3
SHRUB			
QUERCUS TURBINELLA	SCRUB OAK	15 GAL.	6
RHUS OVATA	SUGAR SUMAC	5 GAL.	6
ATRIPLEX CANESCENS	FOURWING SALTBUCH	5 GAL.	3
ARCTOSTAPHYLOS PUNGENS	POINTLEAF MANZANITA	5 GAL.	11
ERICAMERIA LARCIFOLIA	TURPENTINE BUSH	5 GAL.	12
GARRYA WRIGHTII	WRIGHTS SILKTASSEL	5 GAL.	4
MAHONIA FREMONTII	FREMONT BARBERRY	5 GAL.	6
MAHONIA HAEMATOCARPA	RED BARBERRY	5 GAL.	3
ACCENTS / GRASSES			
NOLINA MICROCARPA	BEAR GRASS	5 GAL.	9
MUHLENBERGIA REGENS	COMMON DEER GRASS	5 GAL.	7
BOUTELOUA CURTIPENDULA	SIDE OAT GRASS	1 GAL.	13
BOUTELOUA GRACILIS	BLUE GRAMMA	1 GAL.	26
PENNSTEMON EATONII	FIRECRACKER PENSTEMON	1 GAL.	7
BAILEYA MULTIRADIATA	DESERT MARIGOLD	1 GAL.	13
YUCCA ELATA	SOAP TREE YUCCA	5 GAL.	7
YUCCA BACCATA	BANANA YUCCA	5 GAL.	5
	NATURAL RED ROCK BOULDERS		

LANDSCAPE LEGEND PRIVATE ZONES

BOTANICAL NAME	COMMON NAME	SIZE	QTY
SALVIA LEUCANTHA	MEXICAN BUSH SAGE	5 GAL.	1
HESPERALOE PARVIFOLIA	RED YUCCA	5 GAL.	1
PITTOSPORUM TOBIRA 'WHEELER' DWARF MOCK ORANGE		5 GAL.	3
NANDINA DOMESTICA 'GULF STREAM/EVENLY' BAMBOO		5 GAL.	3

Landscape Plan
Typical Residence
Eagle Rock Subdivision
CITY OF SEDONA

Revision:


- ▲
- ▲
- ▲
- ▲

Date:

OWNER INFO
PARCEL NUMBER
OWNER BUILDER
CONTACT INFO

LANDSCAPE CONTRACTOR
LANDSCAPE DESIGNER
CONTACT INFO

SAMPLE FINAL LANDSCAPE PLAN

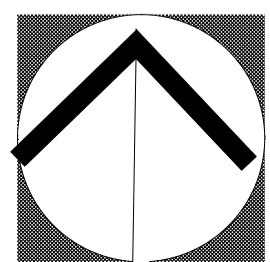

Two working days before you dig
CALL FOR THE BLUE STAKES
802-233-1100
Blue Stake Center
CALL COLLECT

SCALE:
1" = 8 feet

Sheet **1** of **2** Shts.