


SITE LEGEND

- T APS TRANSFORMER
- E ELECTRIC BOX
- TR TELEPHONE RISER
- WM WATER METER
- G GAS LINE
- P.A. NEW PLANTING AREA

- (Circle with 'E') EXISTING TREES TO BE REMOVED
- (Circle with star) NATIVE TREES TO BE PRESERVED

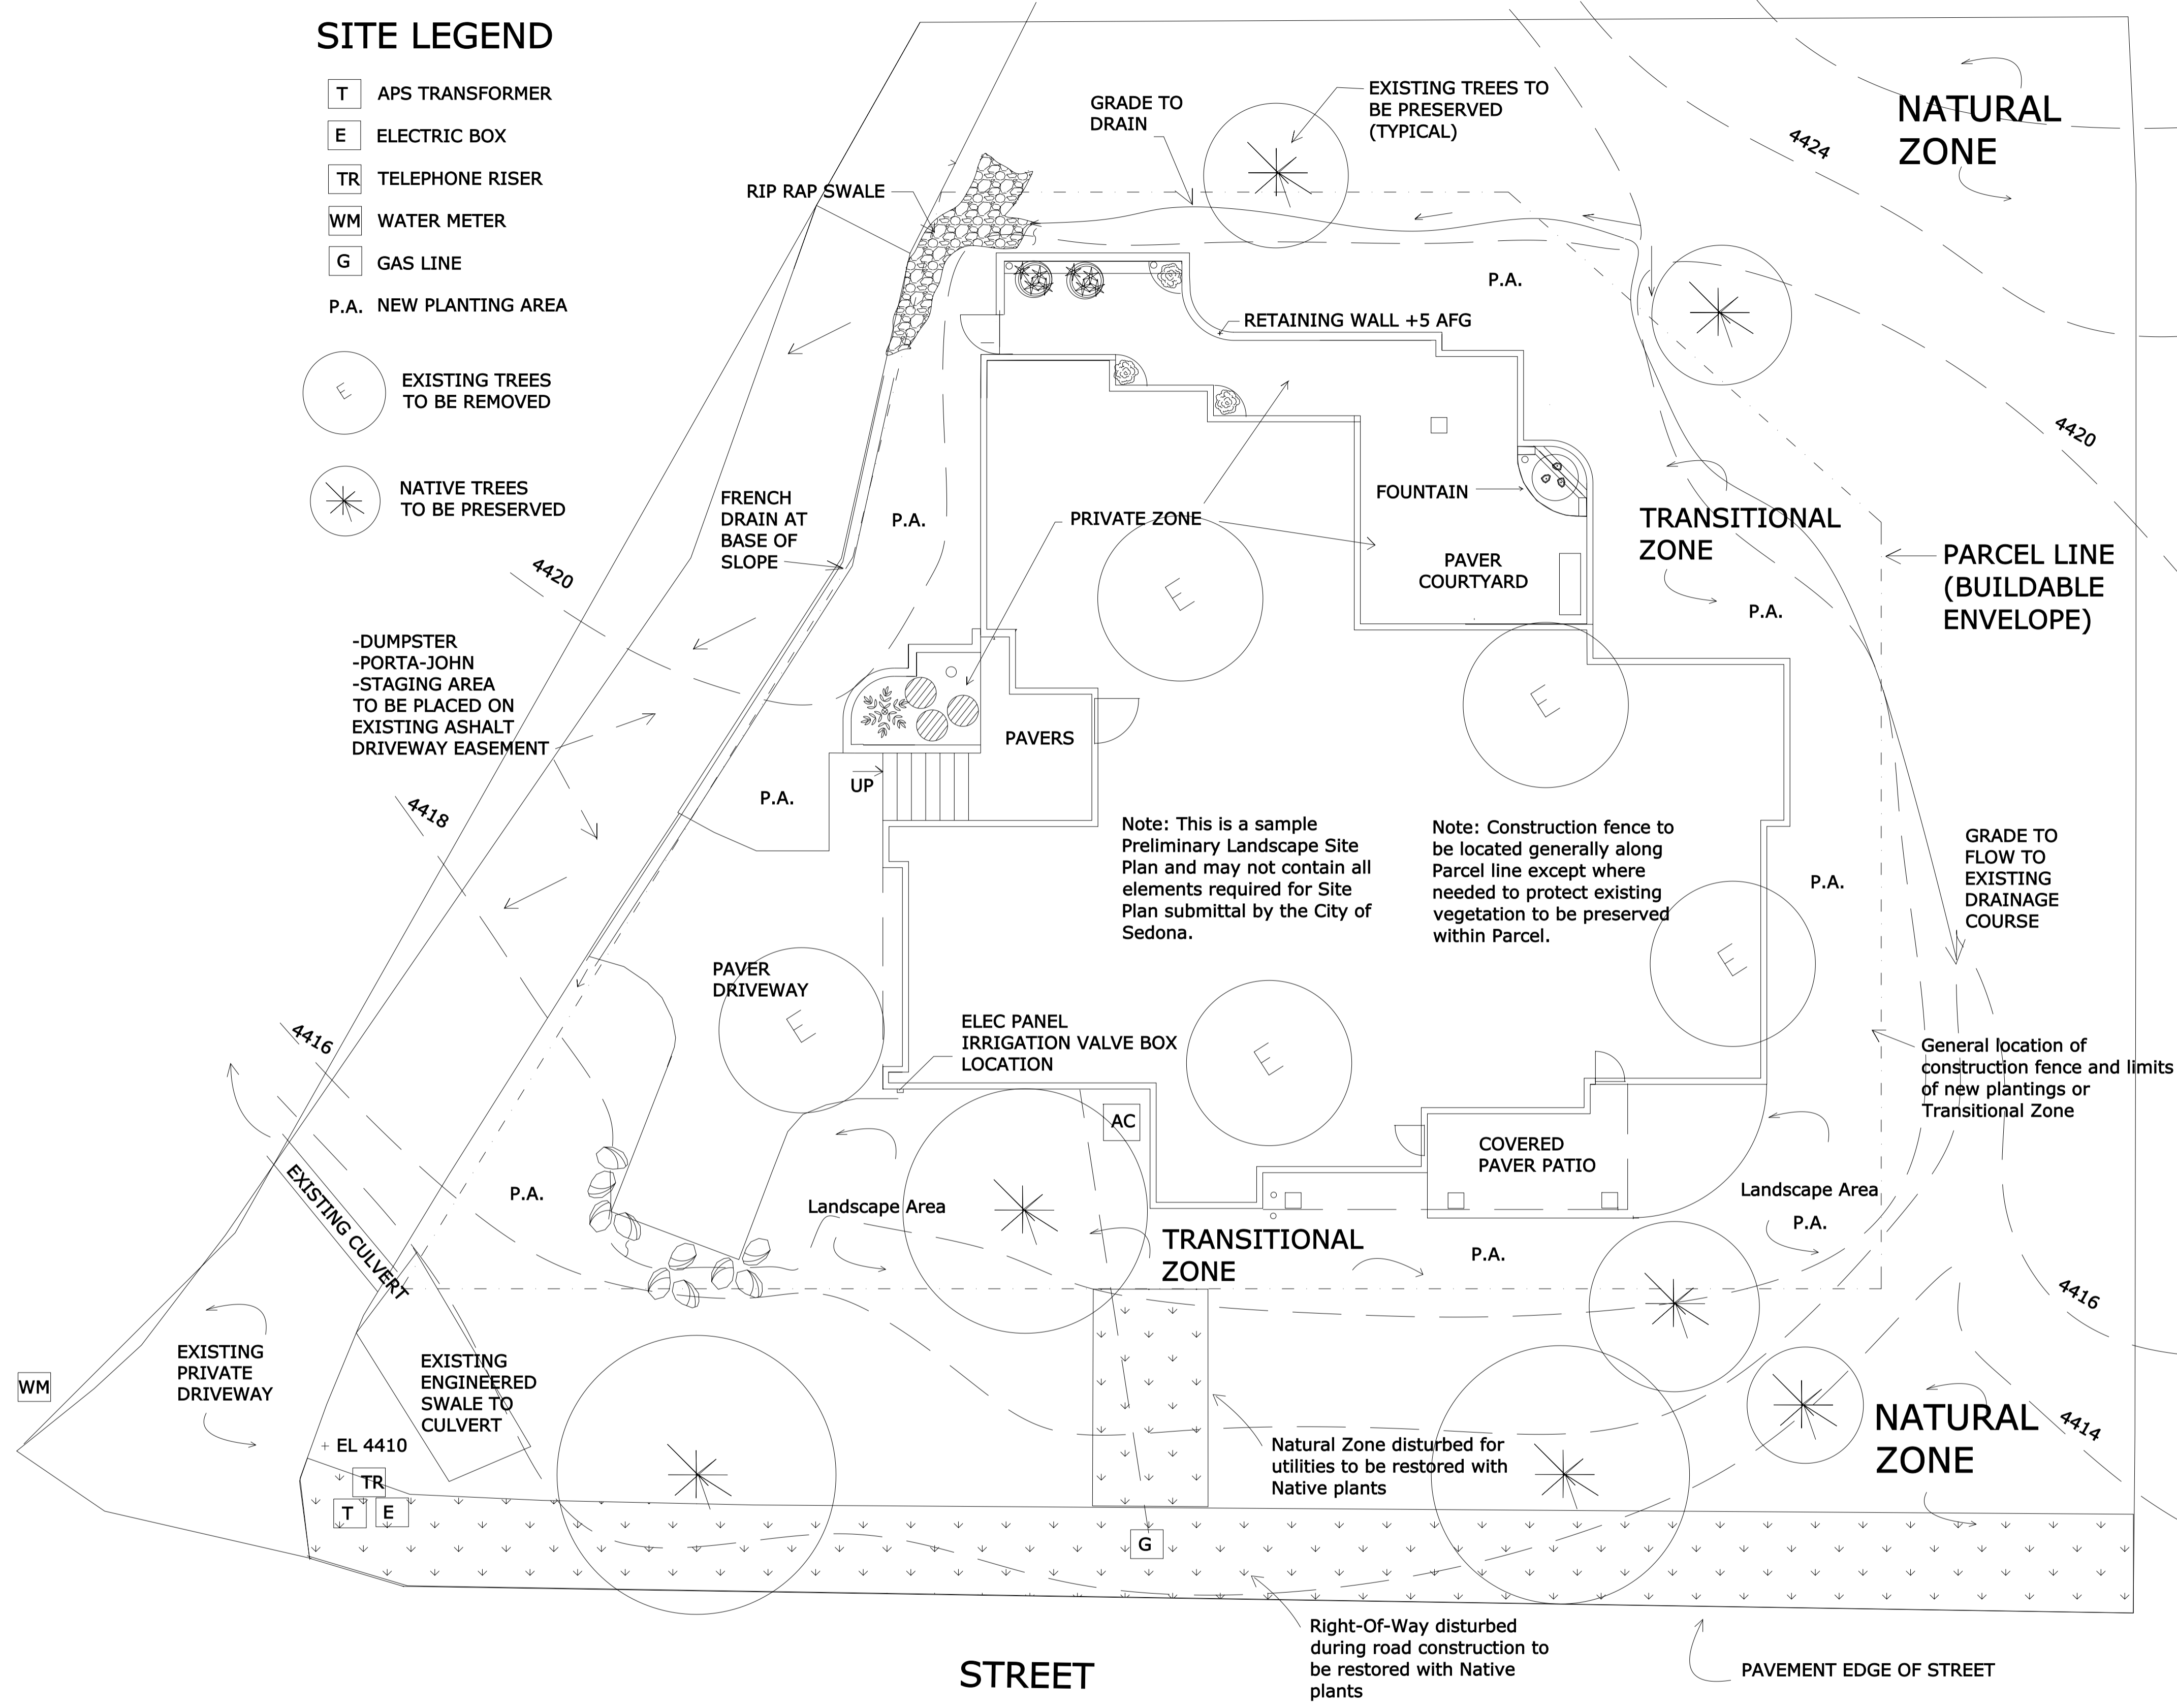

SAMPLE PRELIMINARY LANDSCAPE SITE PLAN

Landscape Plan
Typical Residence
Eagle Rock Subdivision
CITY OF SEDONA

Revision:

- ▲
- ▲
- ▲
- ▲

Date:

OWNER INFO
 PARCEL NUMBER
 OWNER BUILDER
 CONTACT INFO

LANDSCAPE
 CONTRACTOR
 LANDSCAPE
 DESIGNER
 CONTACT INFO

Sheet **1** of **2**
 Shts.

SCALE:
1" = 8 feet

