




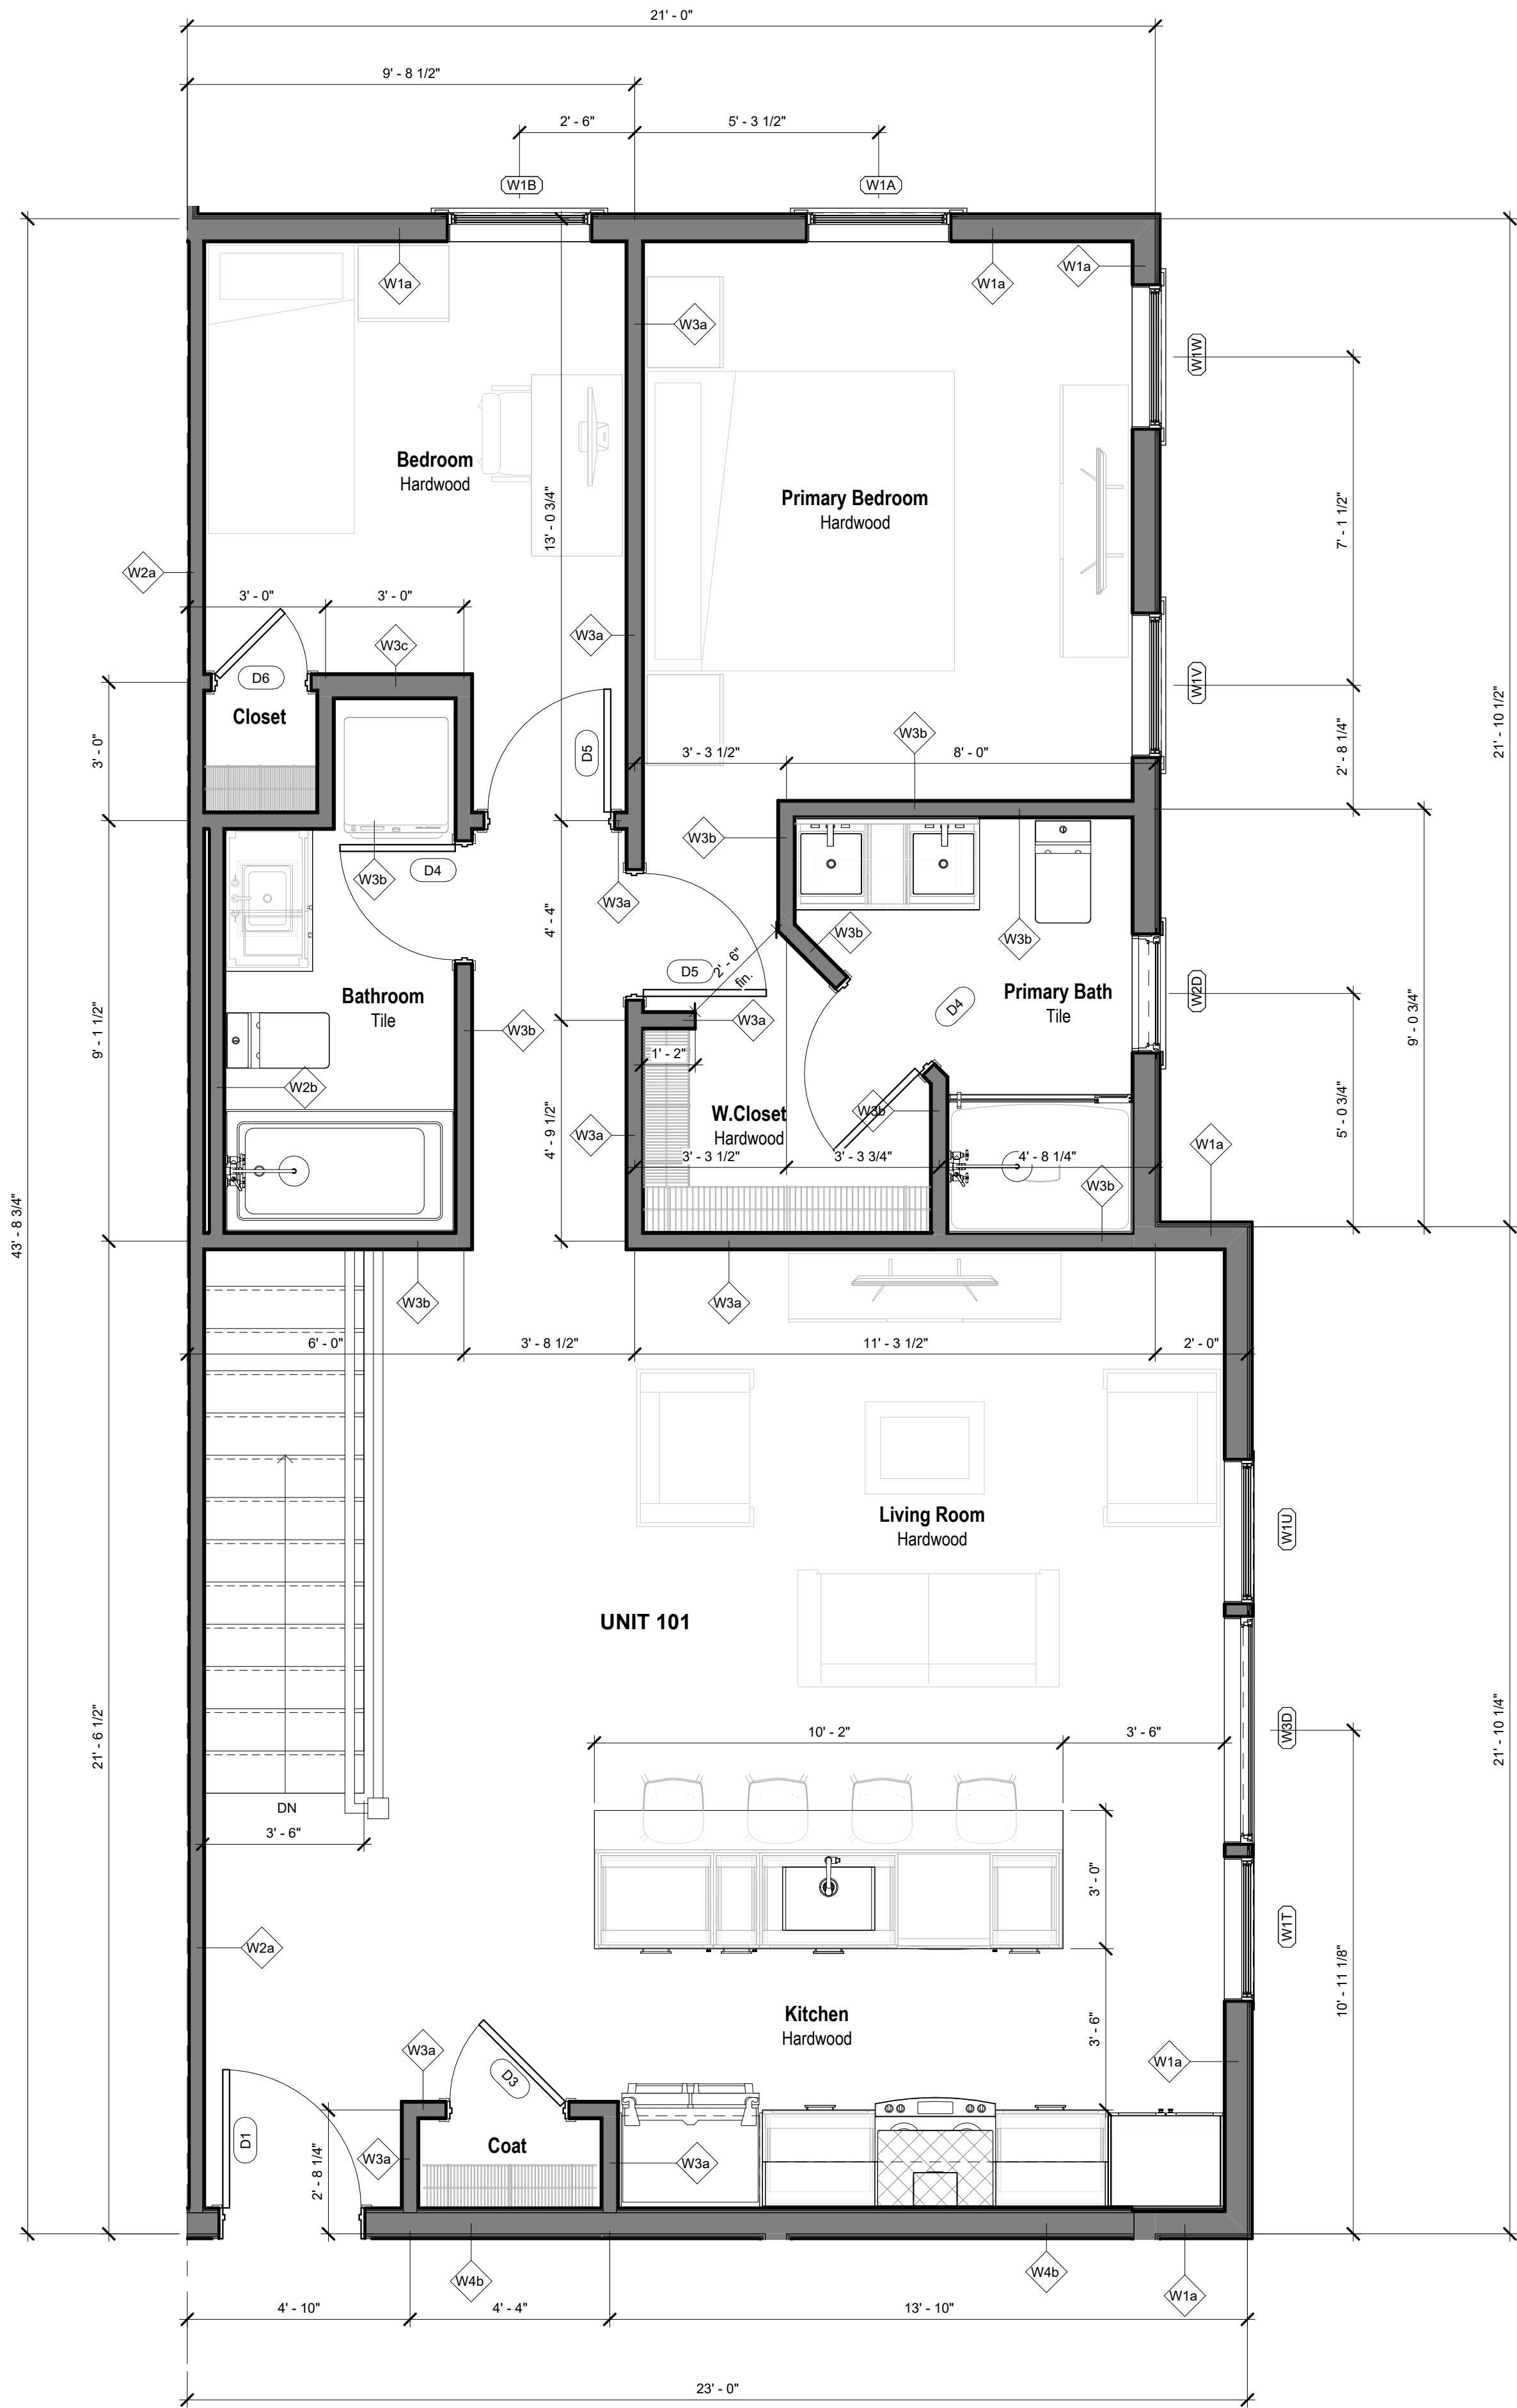

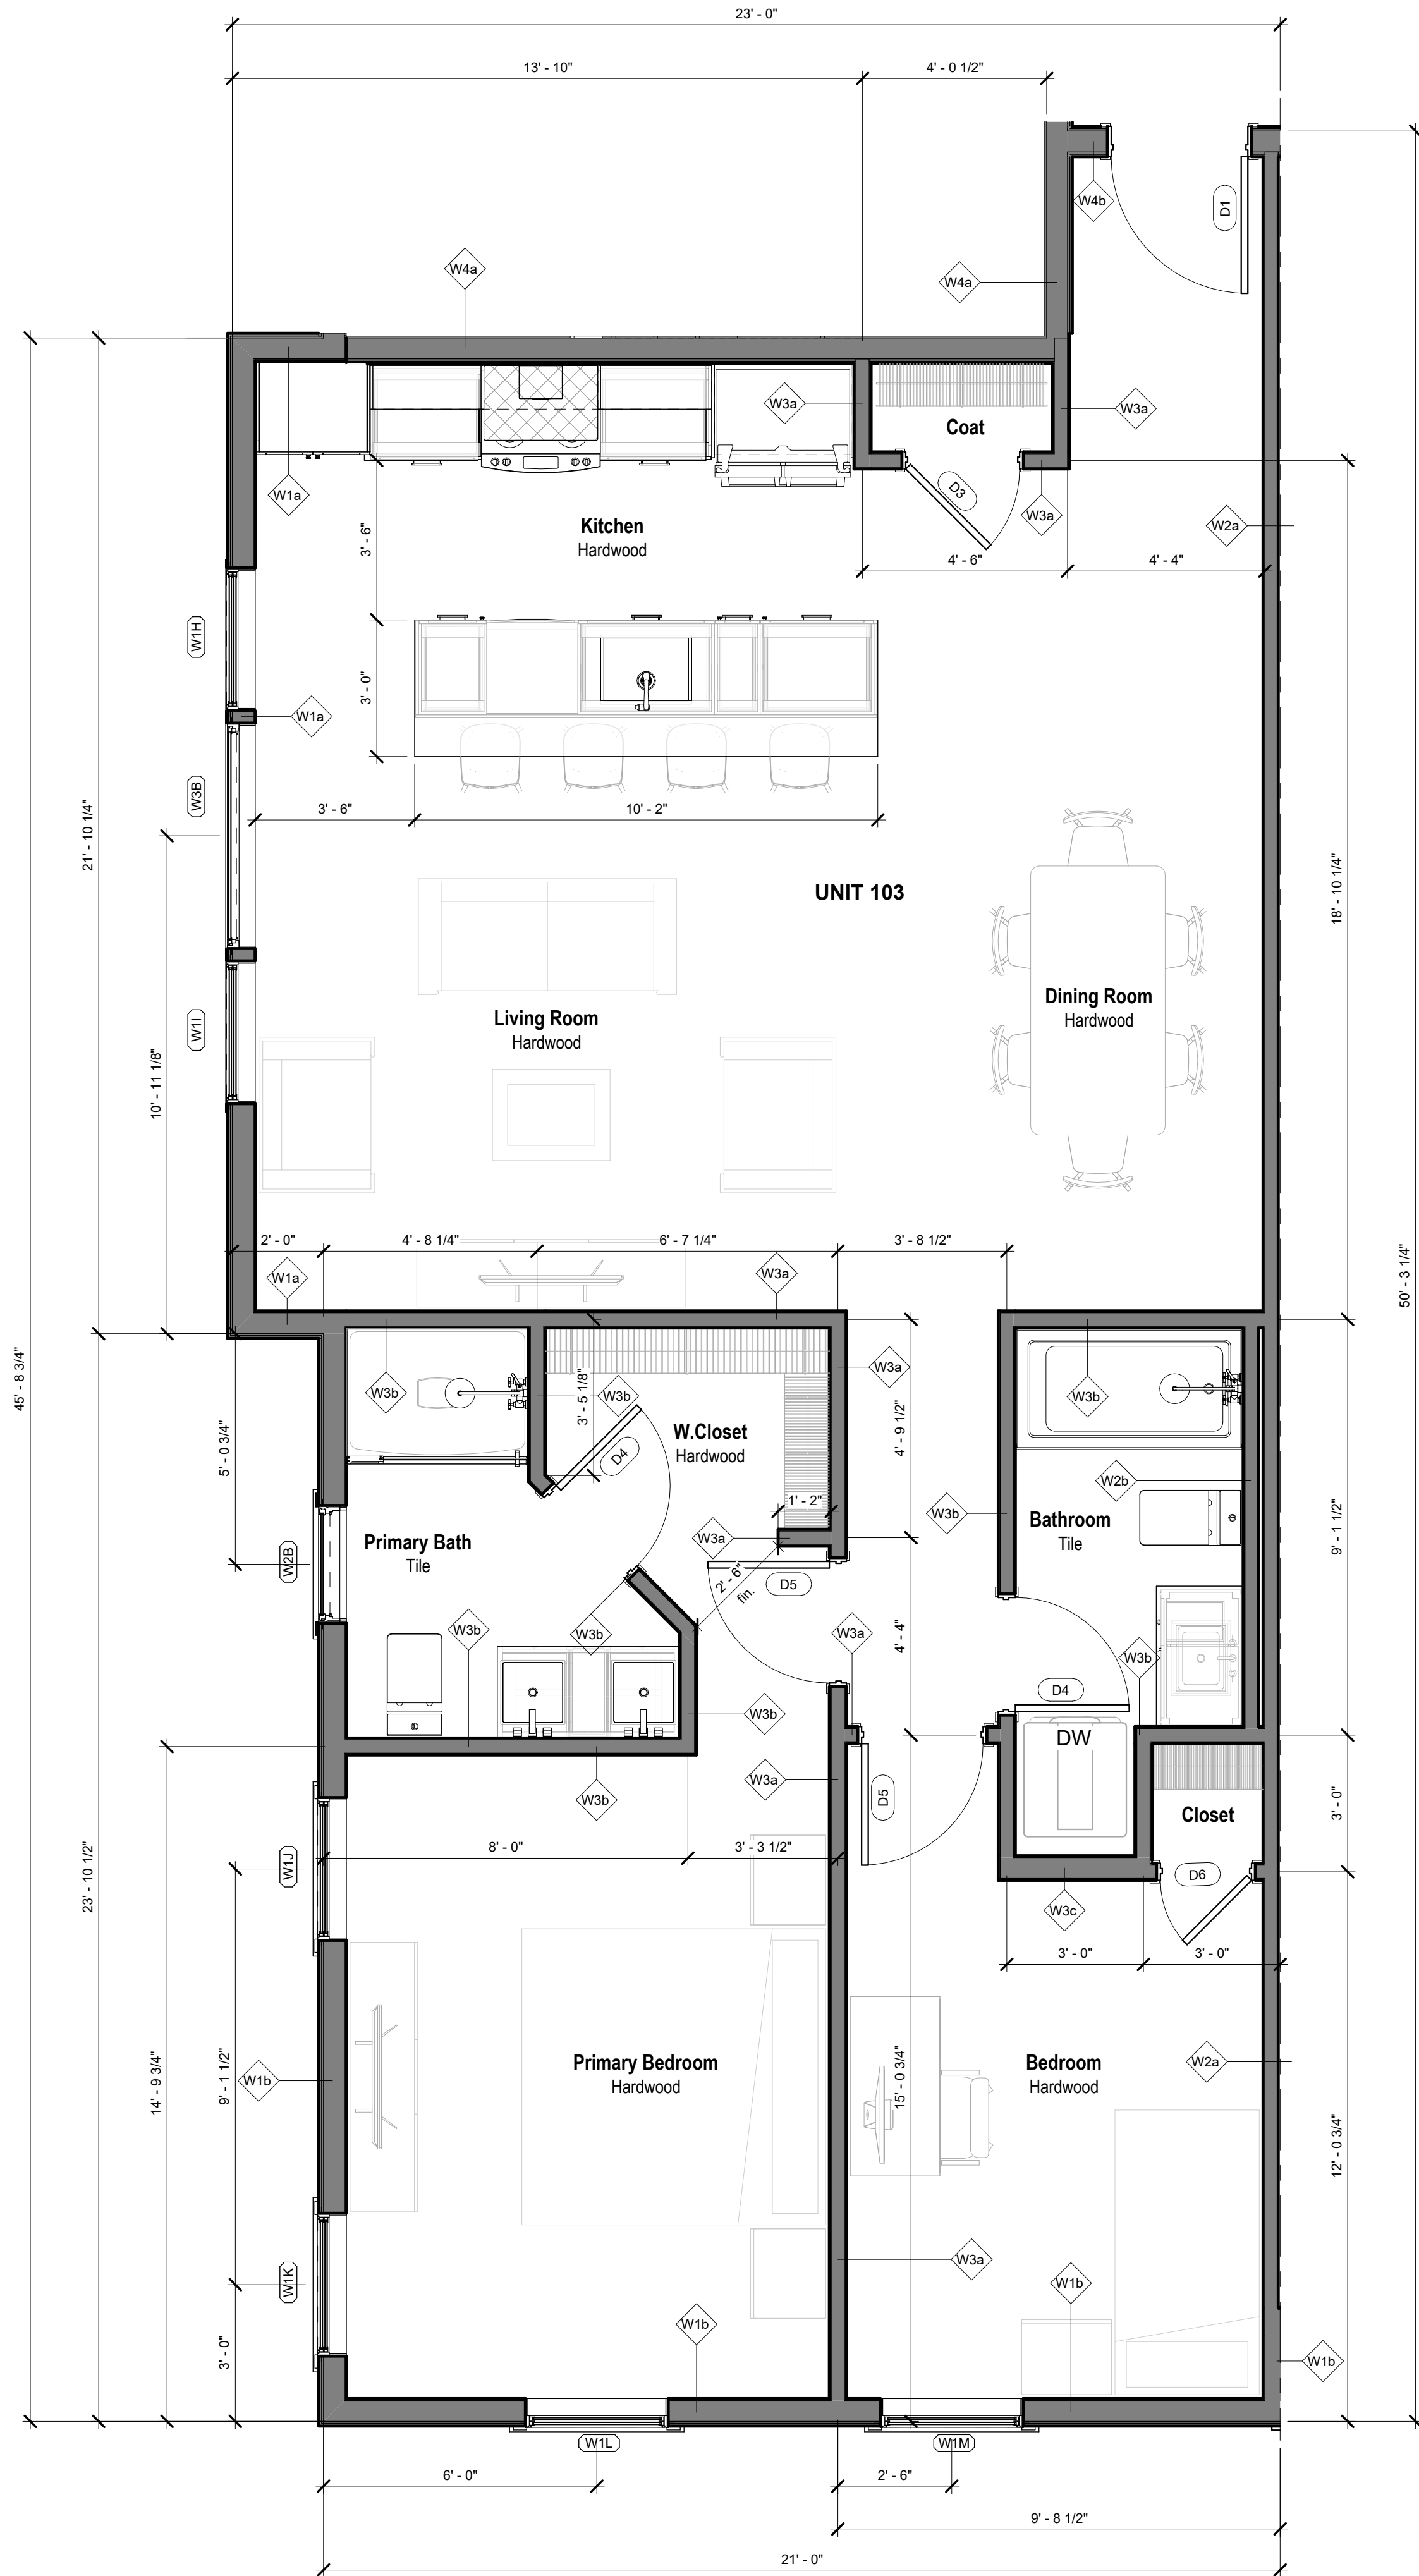

1 Main Floor - Type 2 (Unit 103)
3/8" = 1'-0"

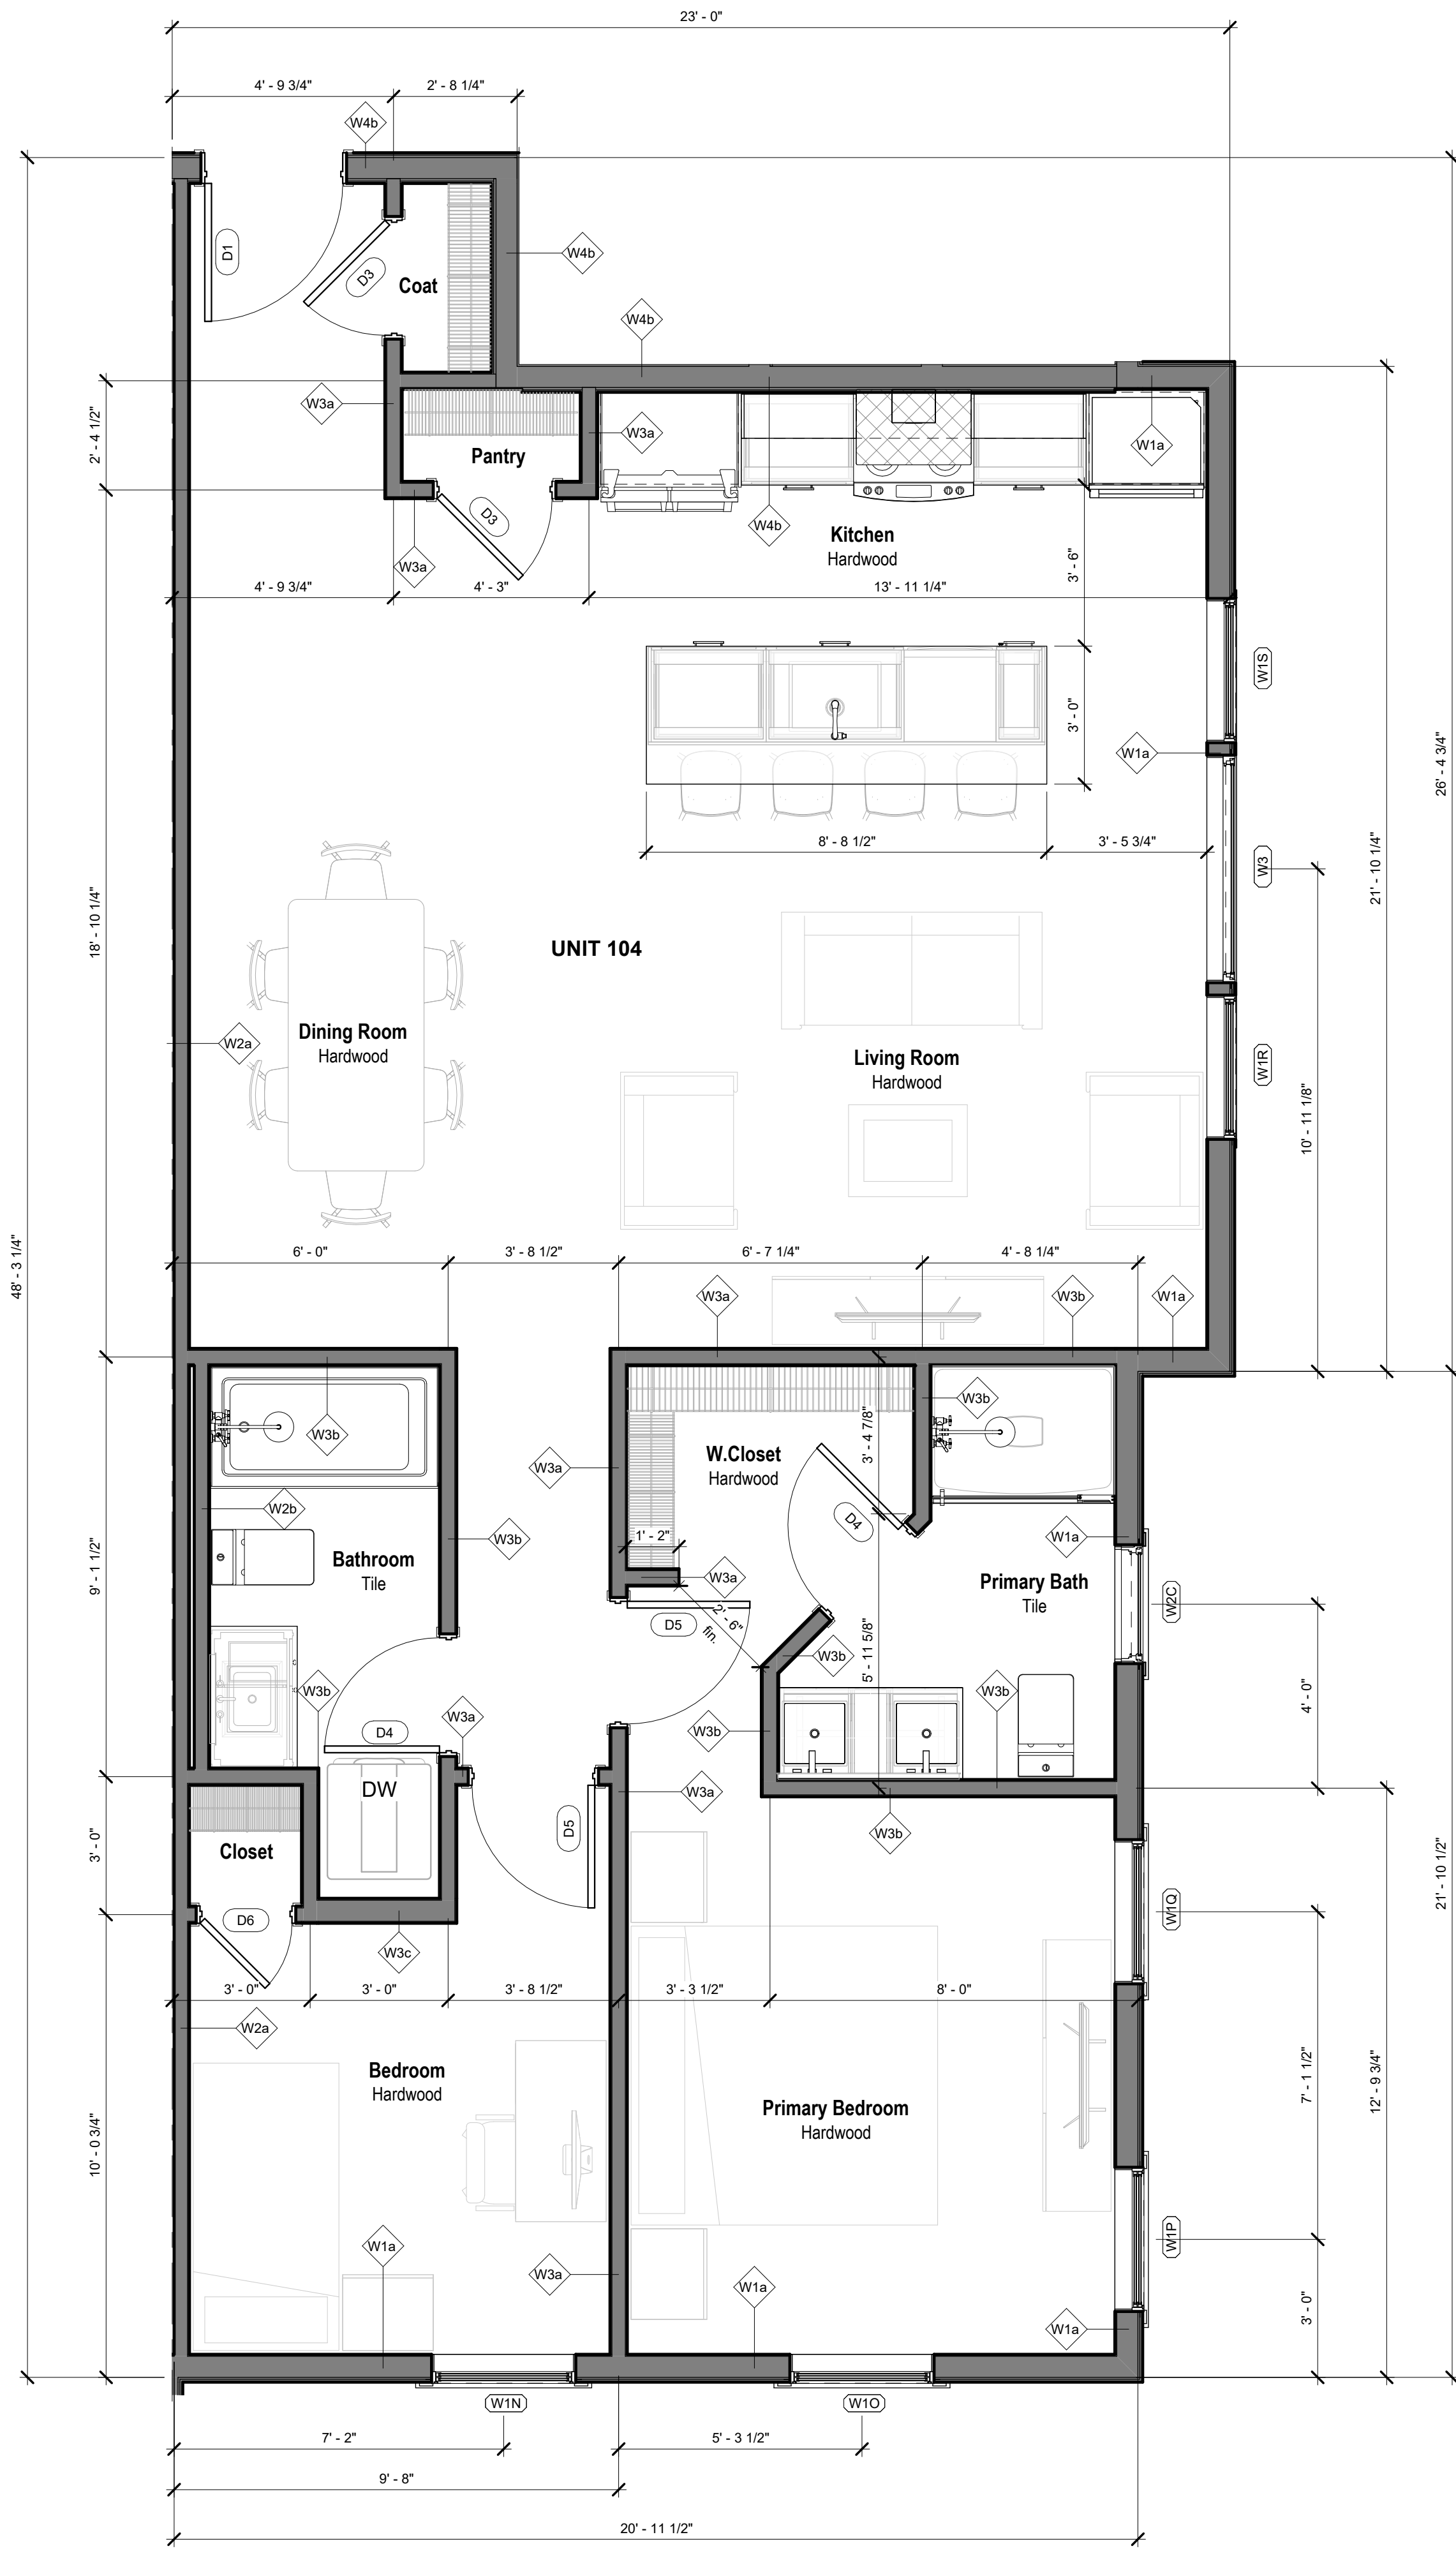

2 Main Floor - Type 3 (Unit 104)
3/8" = 1'-0"

PROJECT OWNER

PROJECT TEAM

ARCHITECT

PITMAN & WARDLEY ASSOCIATES, LLC.
32 CHURCH STREET, 3RD FLOOR
SALEM, MA 01970
978-744-8982

11 BOYNTON STREET
MULTI-FAMILY RESIDENTIAL
DEVELOPMENT

11 Boynton Street
Swampscott, Massachusetts 01907

SUBMISSION

CONSTRUCTION DRAWINGS

August 14, 2024

REV ISSUE

DATE

DRAWN BY

CHECKED BY

STAMP

Author

Checker


SHEET NUMBER

A1.6


ARCHITECTURAL

All drawings and written material appearing herein constitute original
unpublished work, and may not be distributed, used or disclosed
without the written consent of Pitman & Wardley Associates LLC.

© Pitman & Wardley Associates LLC. 2022

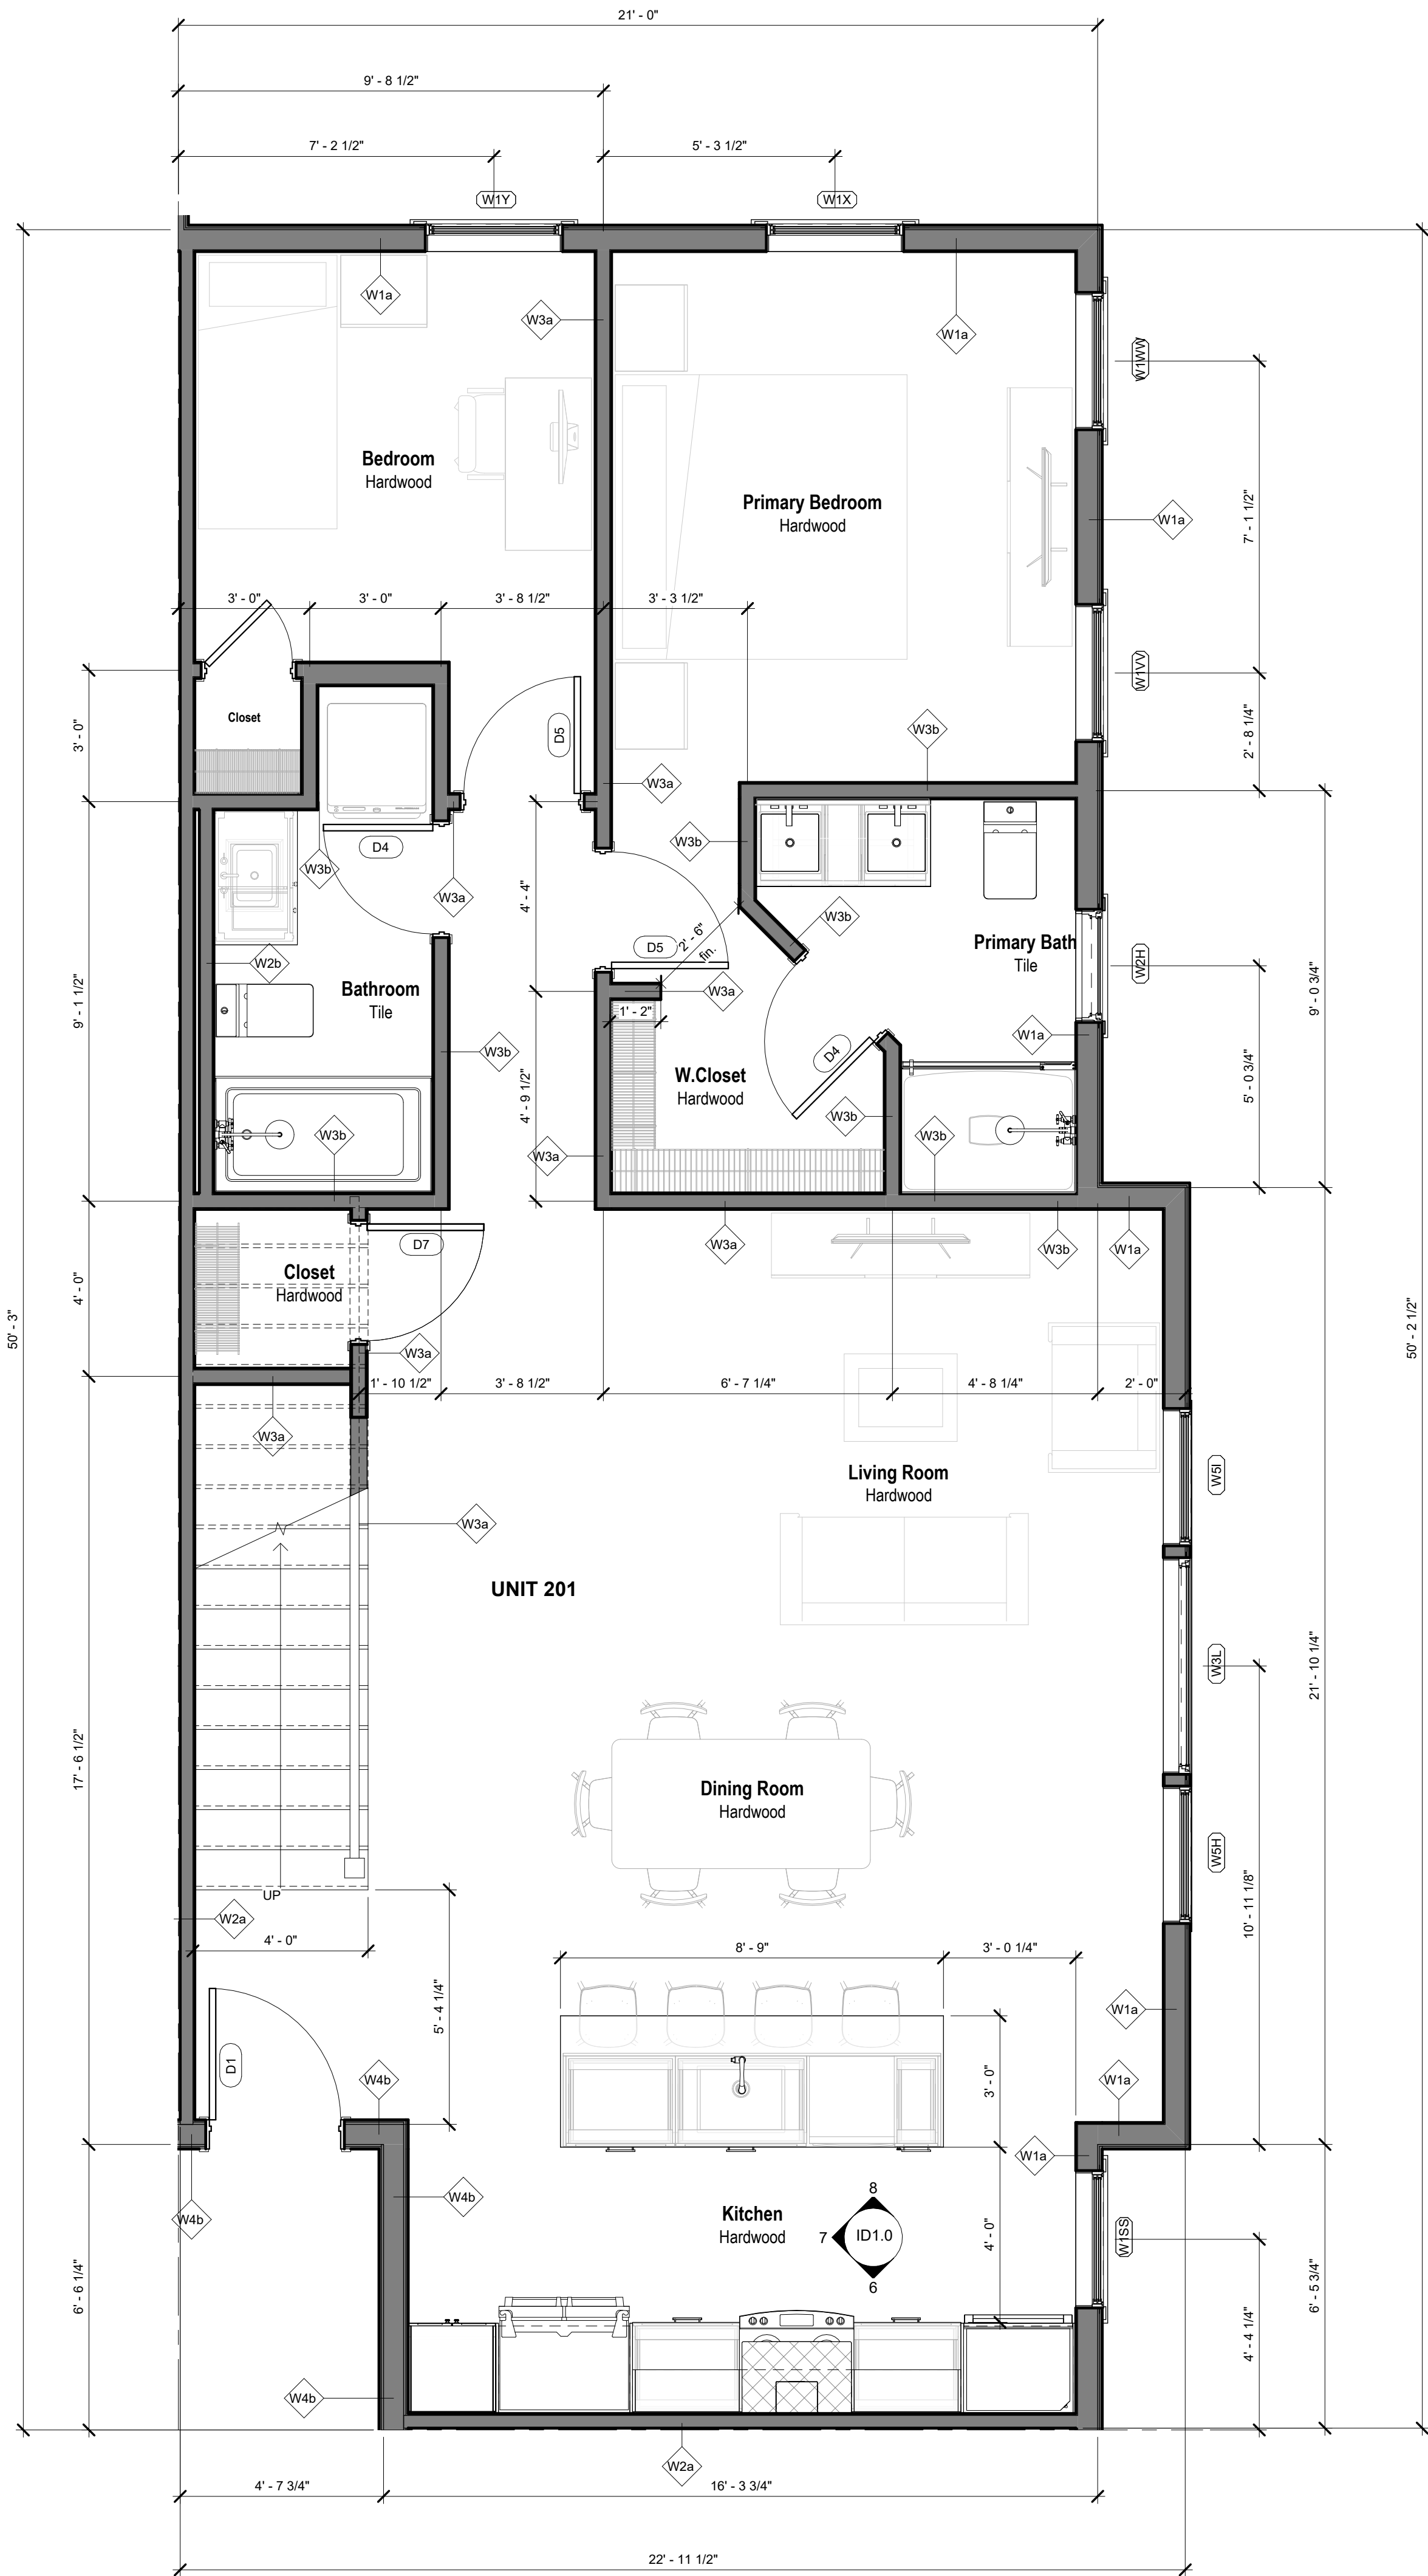

1 Second Floor - Type 1 (Unit 201)
3/8" = 1'-0"

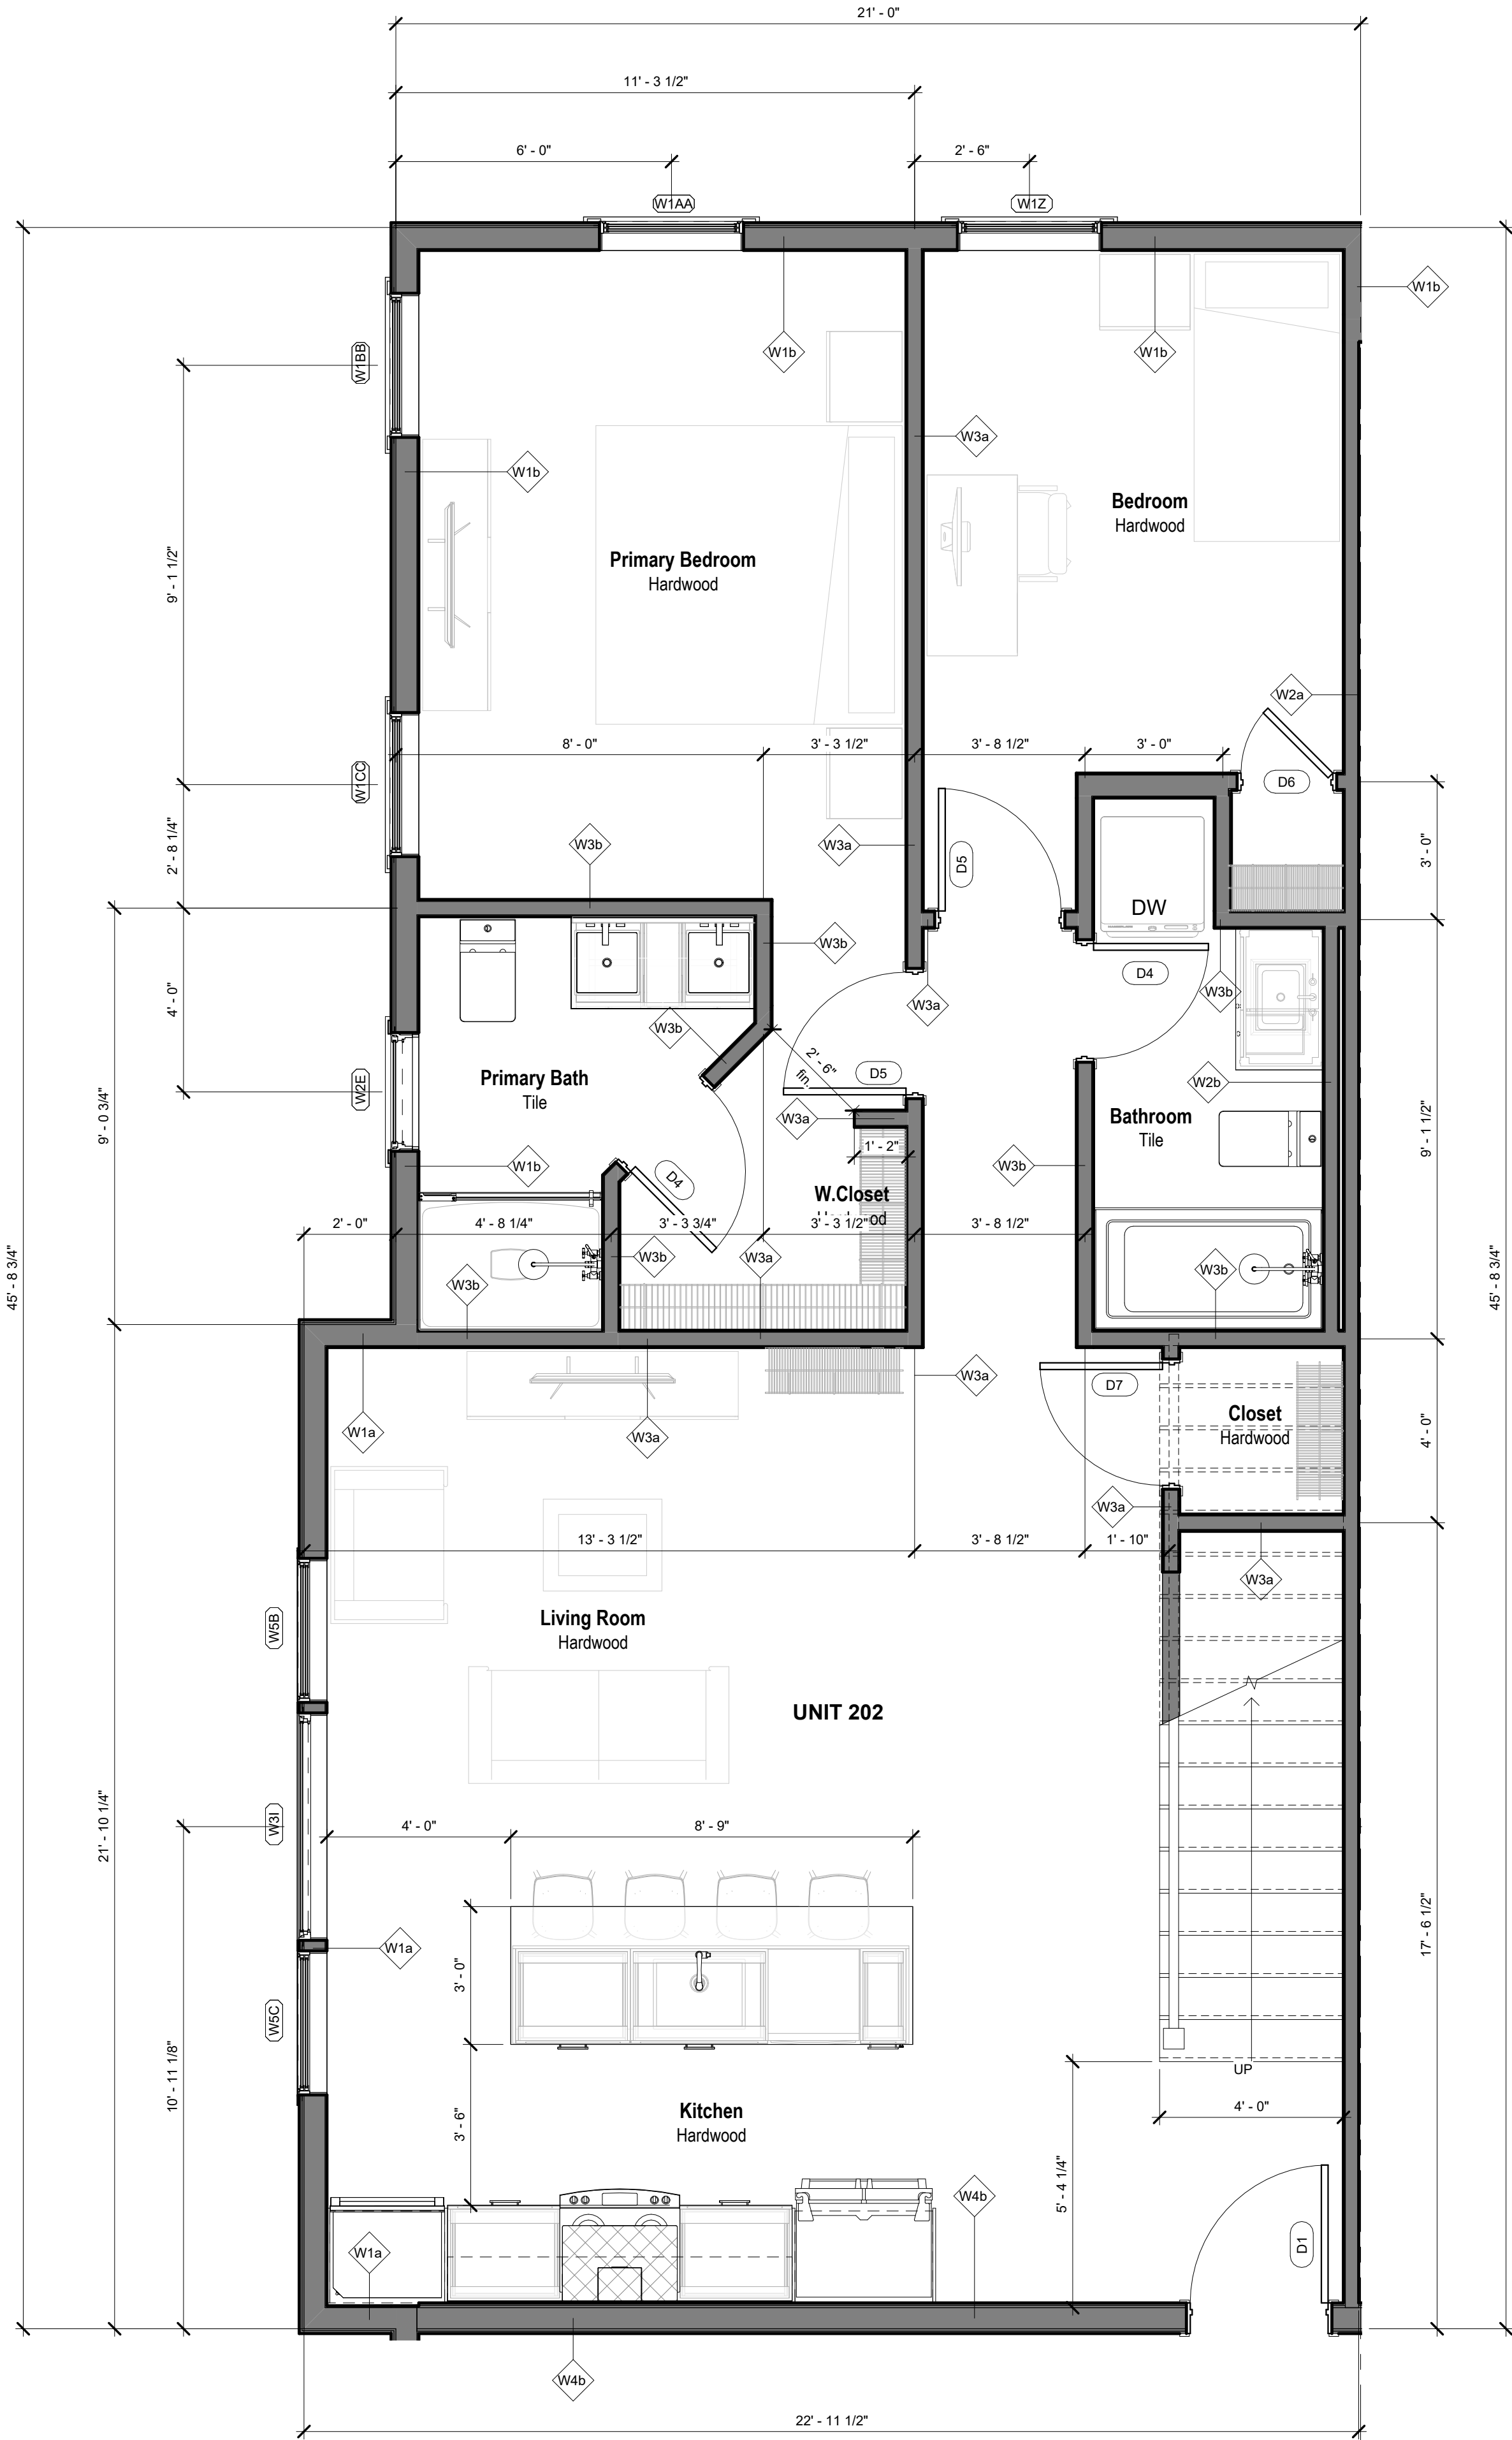

2 Second Floor - Type 2 (Unit 202)
3/8" = 1'-0"

PROJECT OWNER

PROJECT TEAM

ARCHITECT

PITMAN & WARDLEY ASSOCIATES, LLC.
32 CHURCH STREET, 3RD FLOOR
SALEM, MA 01970
978-744-8982

**11 BOYNTON STREET
MULTI-FAMILY RESIDENTIAL
DEVELOPMENT**

11 Boynton Street
Swampscott, Massachusetts 01907

SUBMISSION

CONSTRUCTION DRAWINGS

August 14, 2024

REV ISSUE

DATE

DRAWN BY

Author

CHECKED BY

Checker


STAMP

SHEET NUMBER


A1.7

ARCHITECTURAL

All drawings and written material appearing herein constitute original unpublished work, and may not be distributed, used or disclosed without the written consent of Pitman & Wardley Associates LLC.

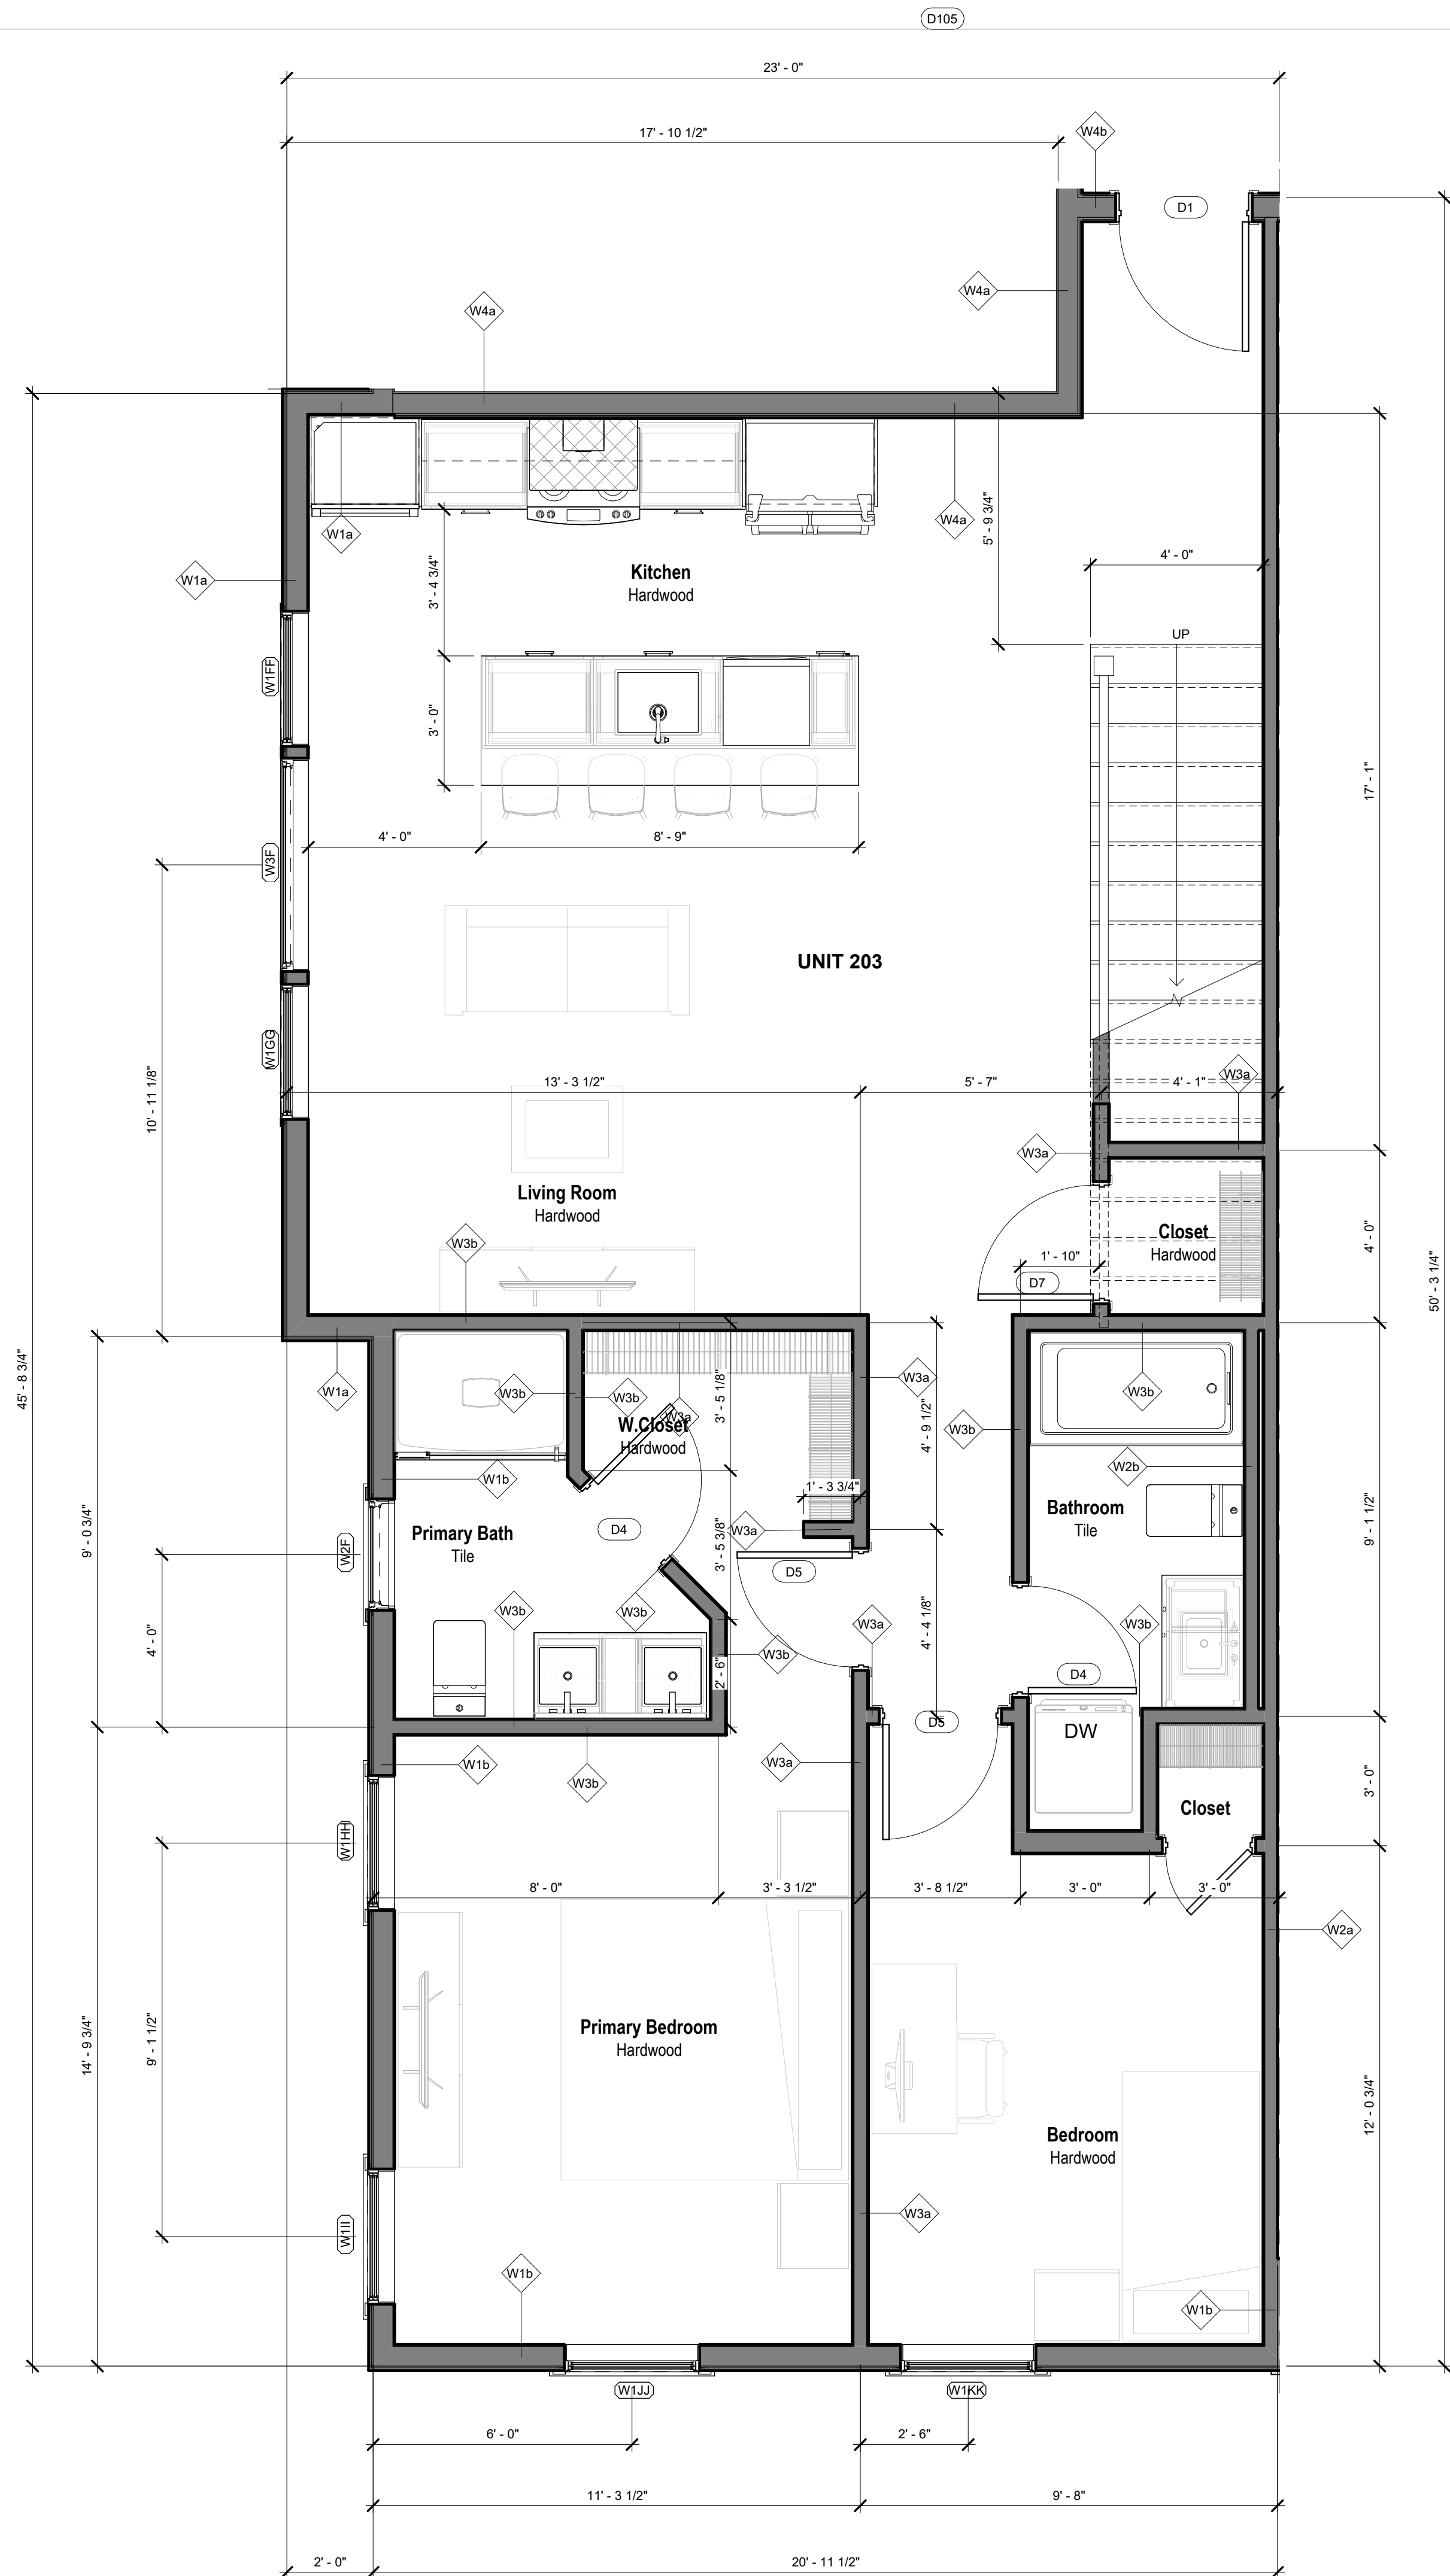

① Second Floor - Type 3 (Unit 203)
3/8" = 1'-0"

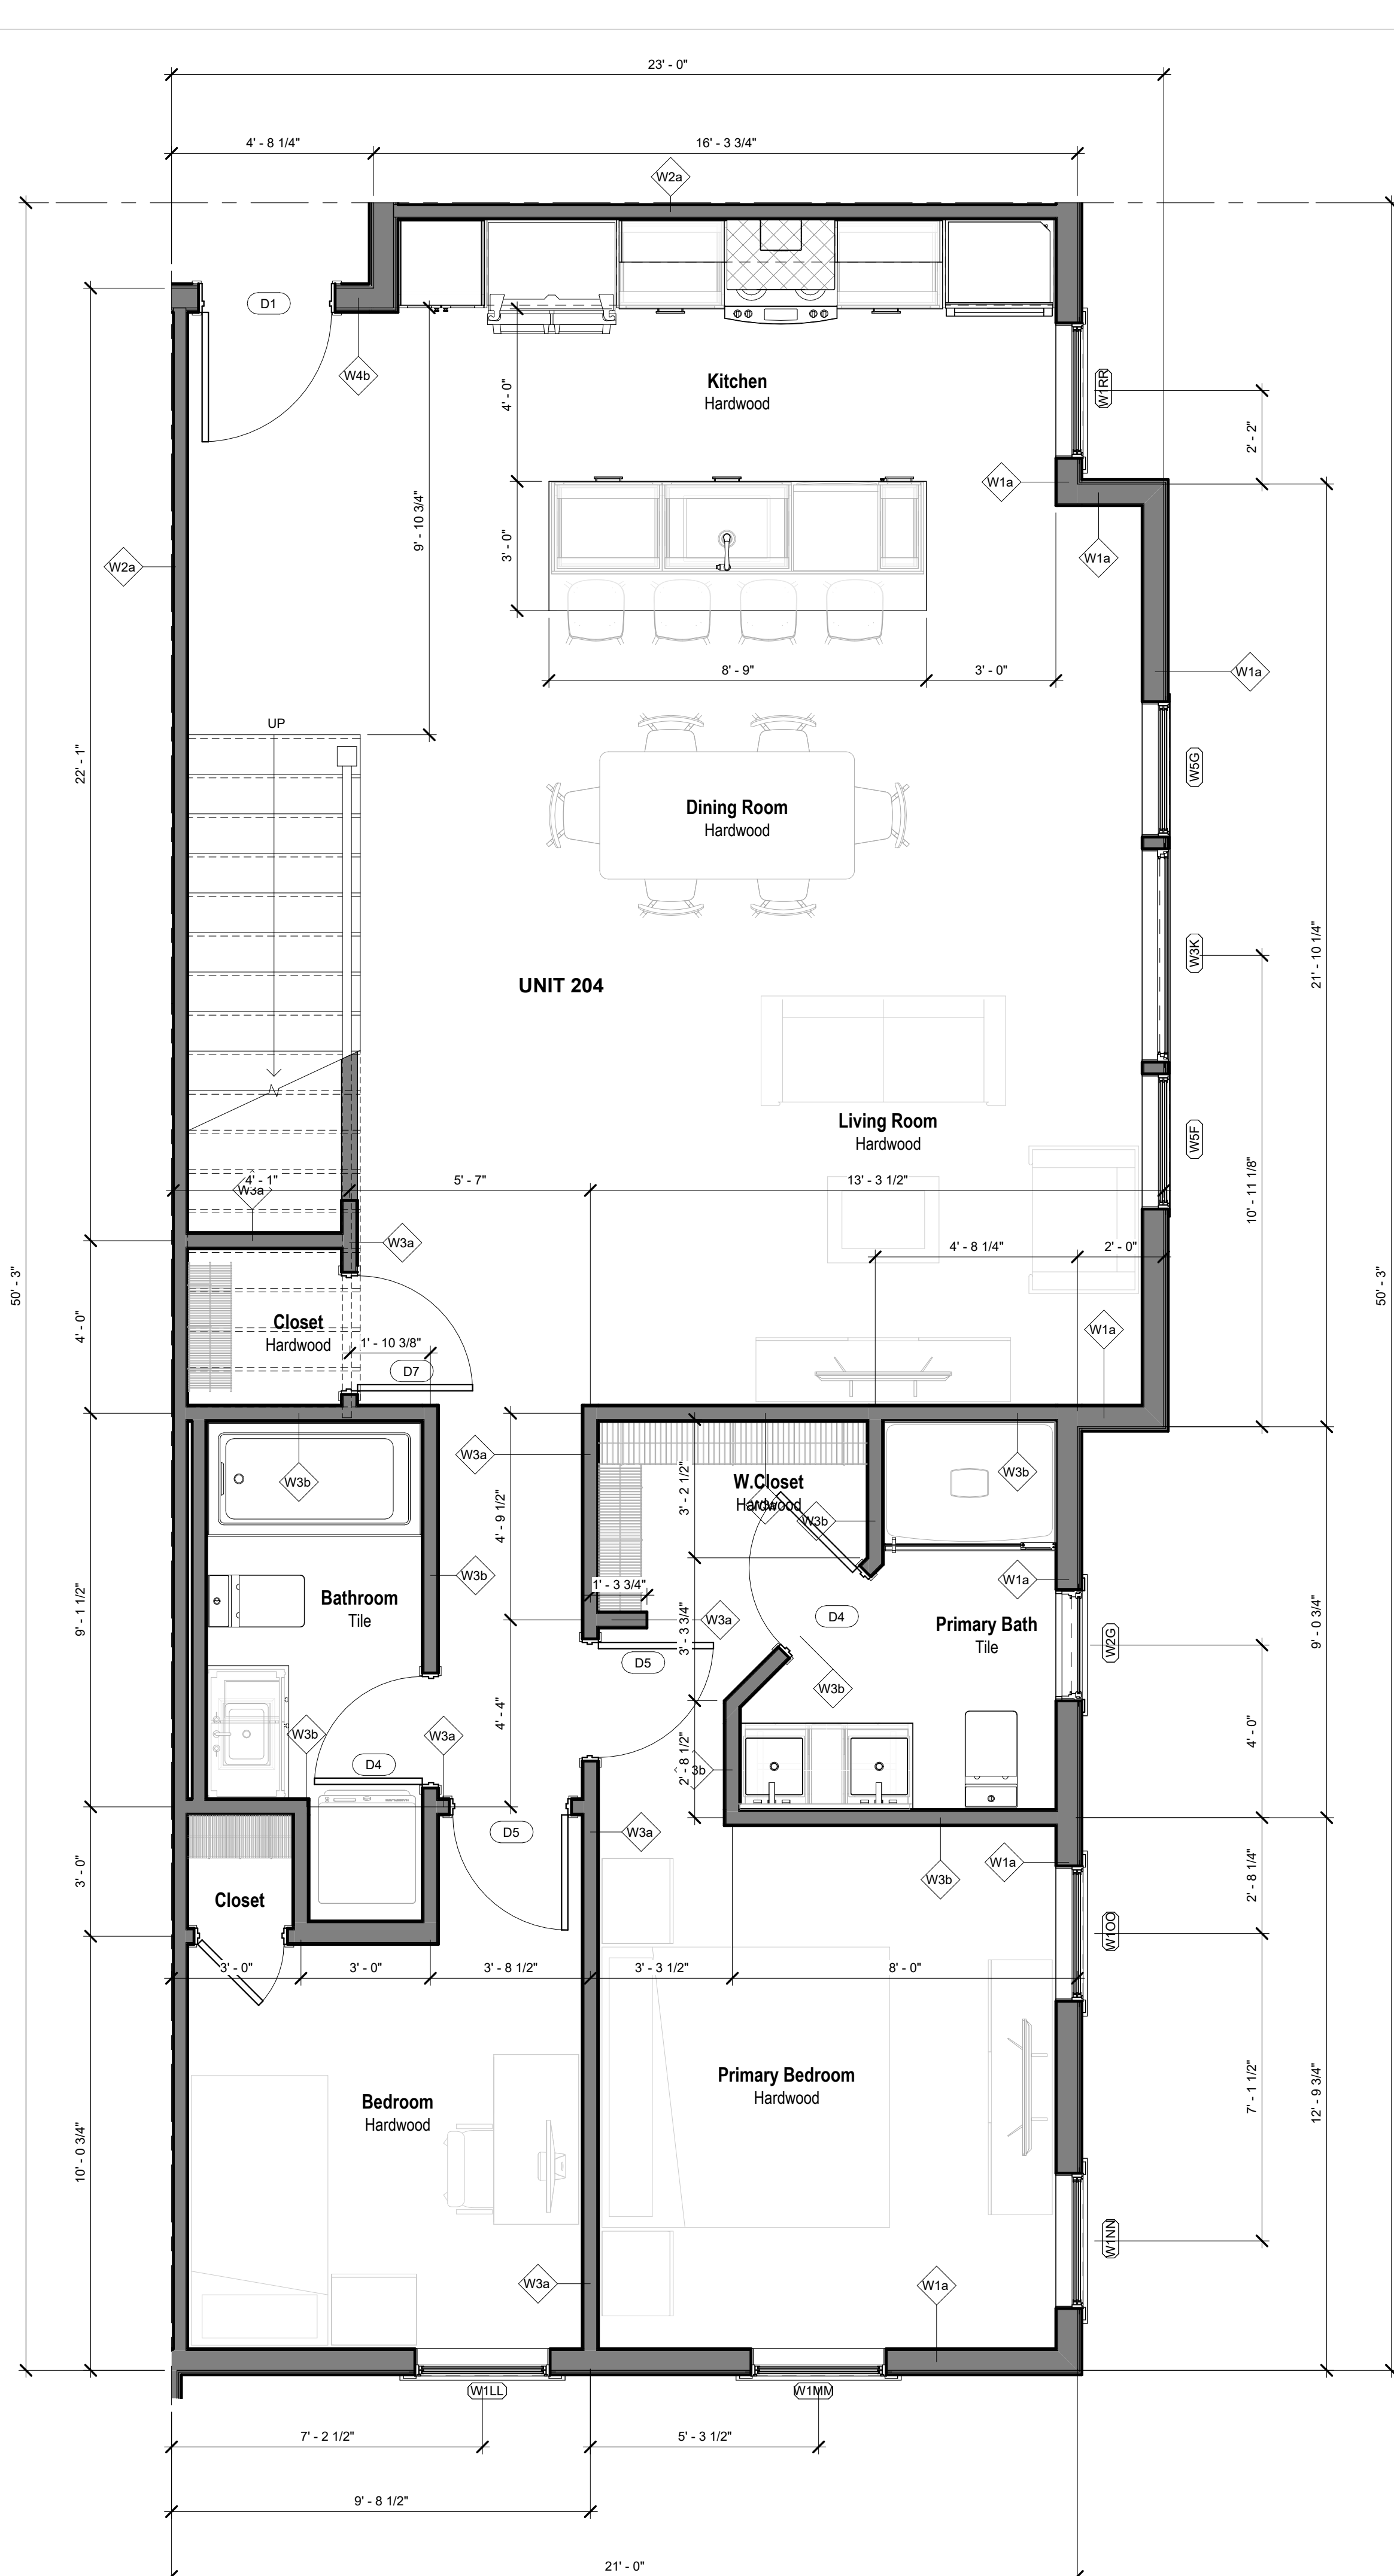

② Second Floor - Type 4 (Unit 204)
3/8" = 1'-0"

PROJECT OWNER

PROJECT TEAM

ARCHITECT
PITMAN & WARDLEY ASSOCIATES, LLC.
32 CHURCH STREET, 3RD FLOOR
SALEM, MA 01970
978-744-8982

11 BOYNTON STREET
MULTI-FAMILY RESIDENTIAL
DEVELOPMENT

11 Boynton Street
Swampscott, Massachusetts 01907

SUBMISSION
CONSTRUCTION DRAWINGS

August 14, 2024

REV ISSUE DATE

DRAWN BY Author
CHECKED BY Checker

STAMP


SHEET NUMBER

A1.8

ARCHITECTURAL
All drawings and written material appearing herein constitute original
unpublished work, and may not be distributed, used or disclosed
without the written consent of Pitman & Wardley Associates LLC.

© Pitman & Wardley Associates LLC. 2022

Format 36"x24"

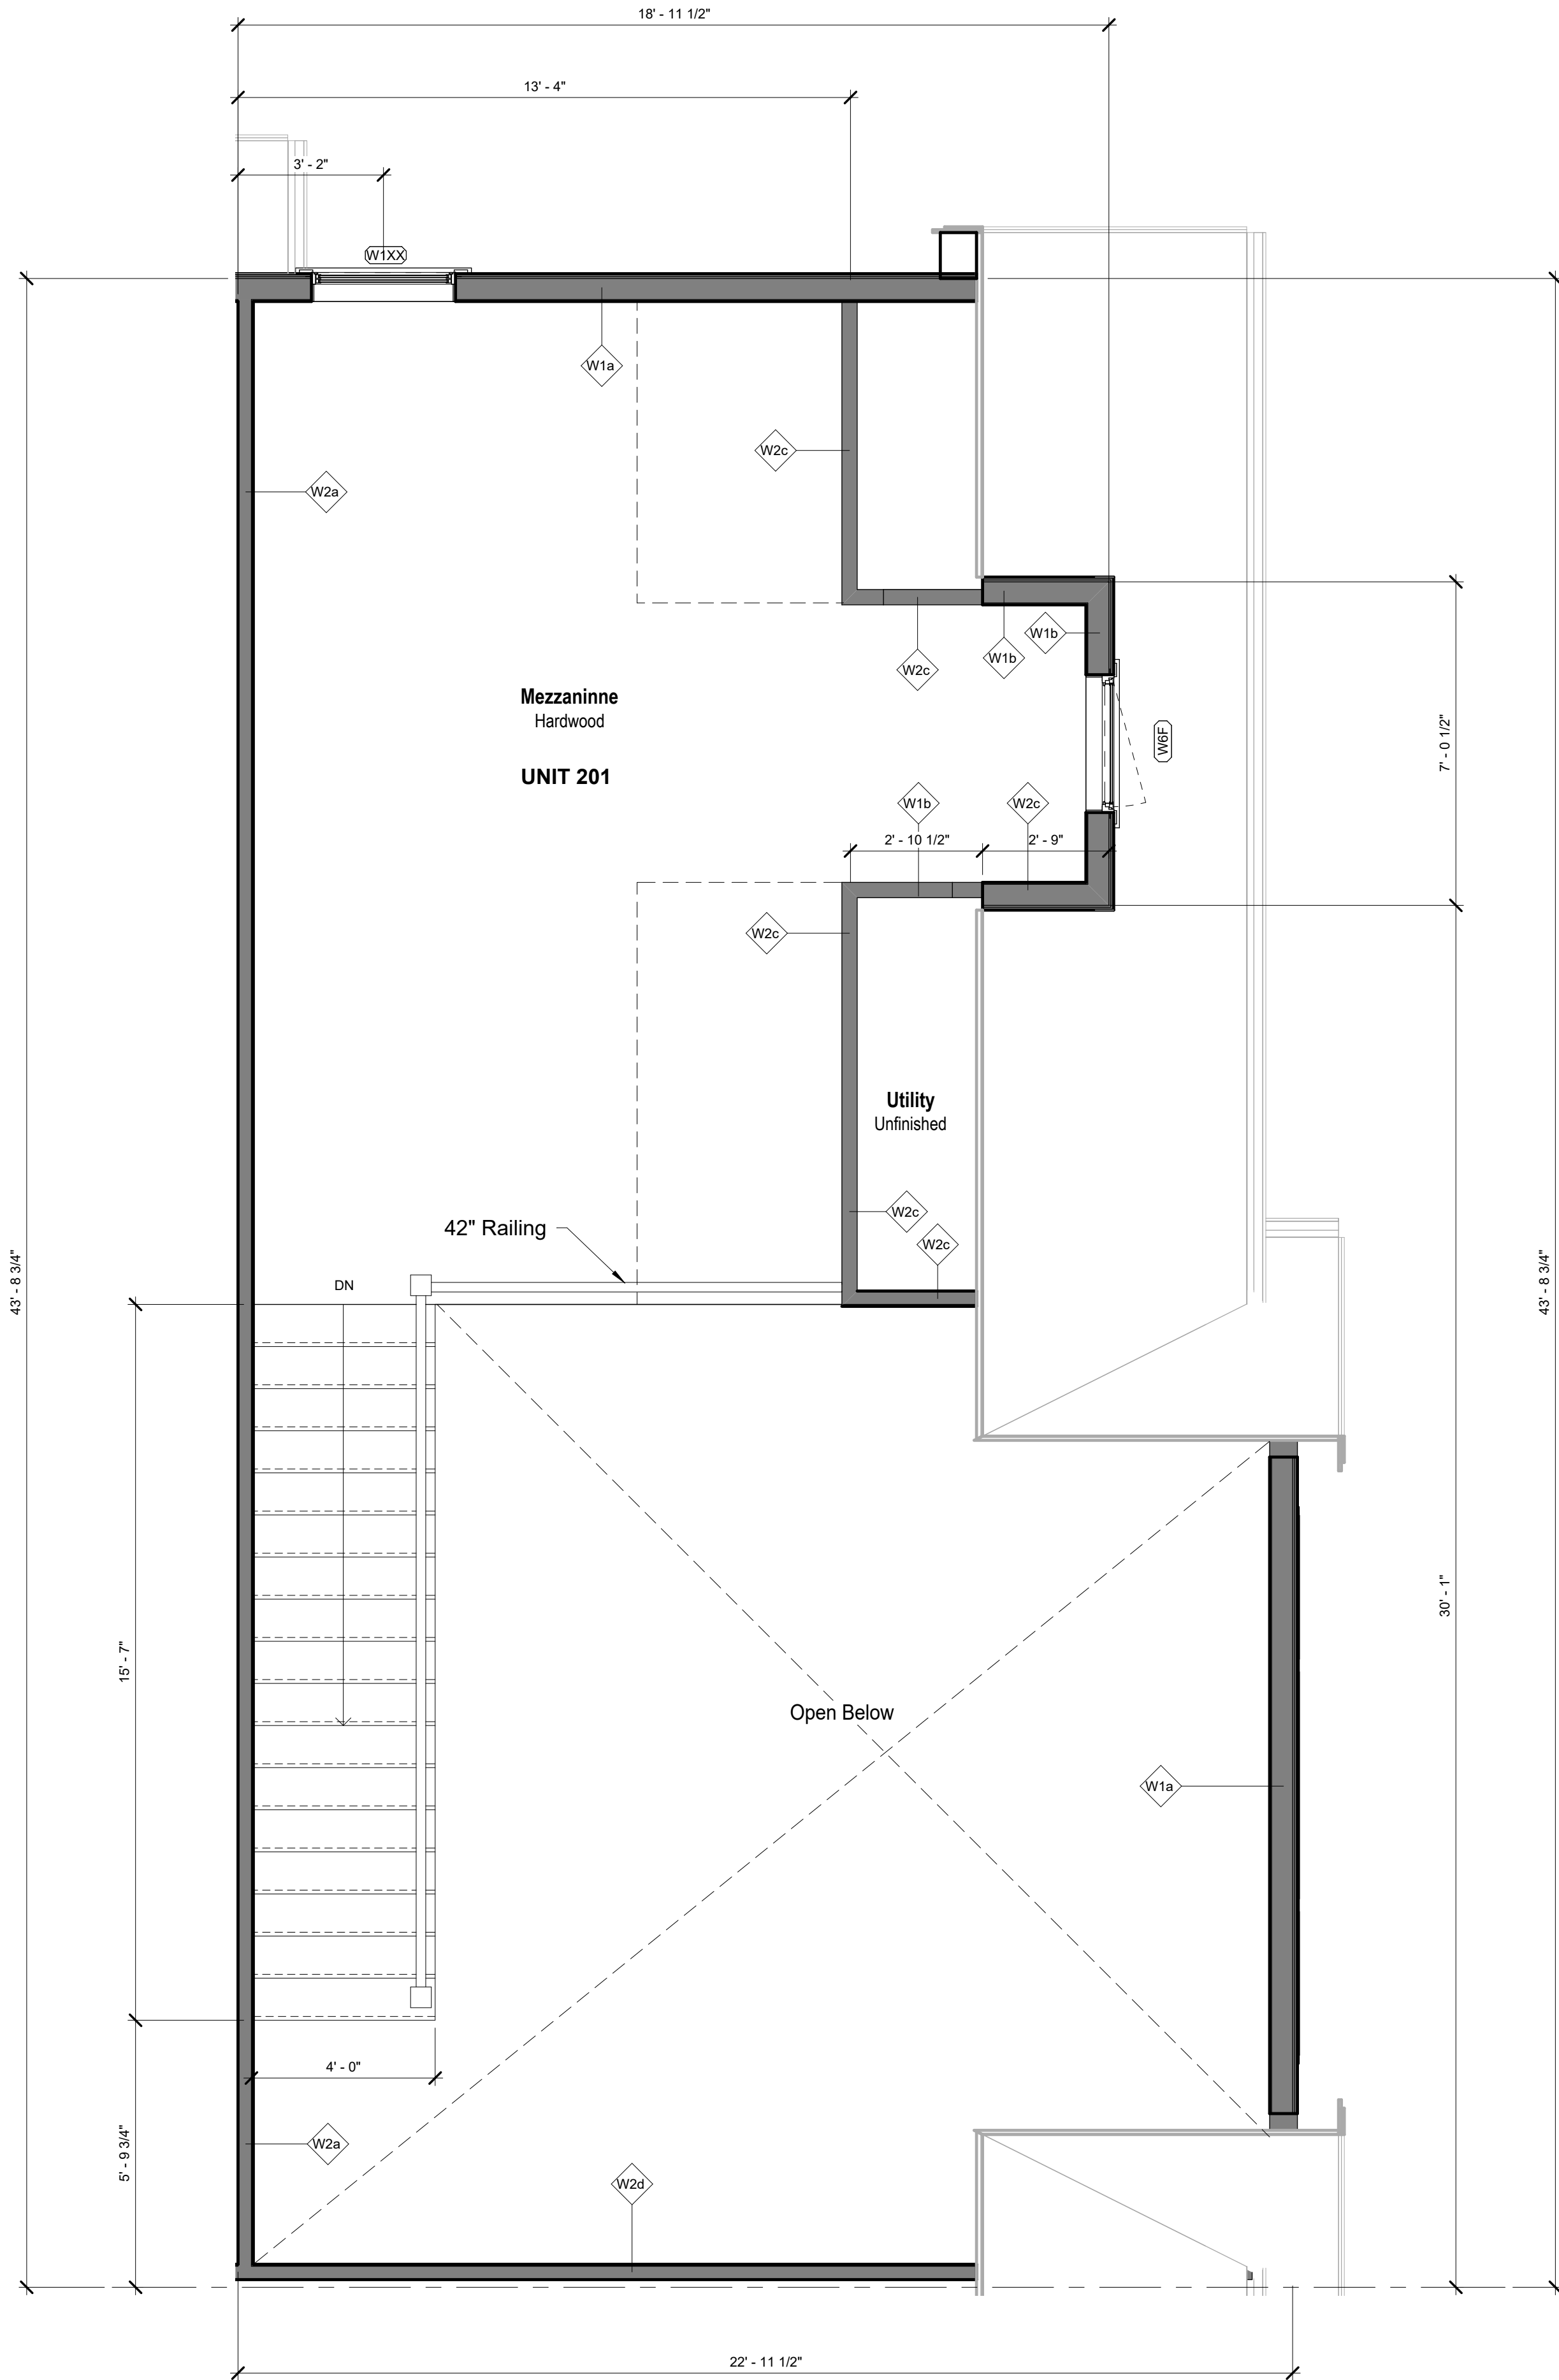

Third Floor - Type 1
(Unit 201, 202, 203 & 204)
① 3/8" = 1'-0"

PROJECT OWNER

PROJECT TEAM

ARCHITECT
PITMAN & WARDLEY ASSOCIATES, LLC.
32 CHURCH STREET, 3RD FLOOR
SALEM, MA, 01970
978-744-8982

11 BOYNTON STREET
MULTI-FAMILY RESIDENTIAL
DEVELOPMENT
11 Boynton Street
Swampscott, Massachusetts 01907

SUBMISSION
CONSTRUCTION DRAWINGS

August 14, 2024

REV ISSUE DATE

DRAWN BY
CHECKED BY

Author
Checker

STAMP

SHEET NUMBER

A1.9

ARCHITECTURAL
All drawings and written material appearing herein constitute original
unpublished work, and may not be distributed, used or disclosed
without the written consent of Pitman & Wardley Associates LLC.